


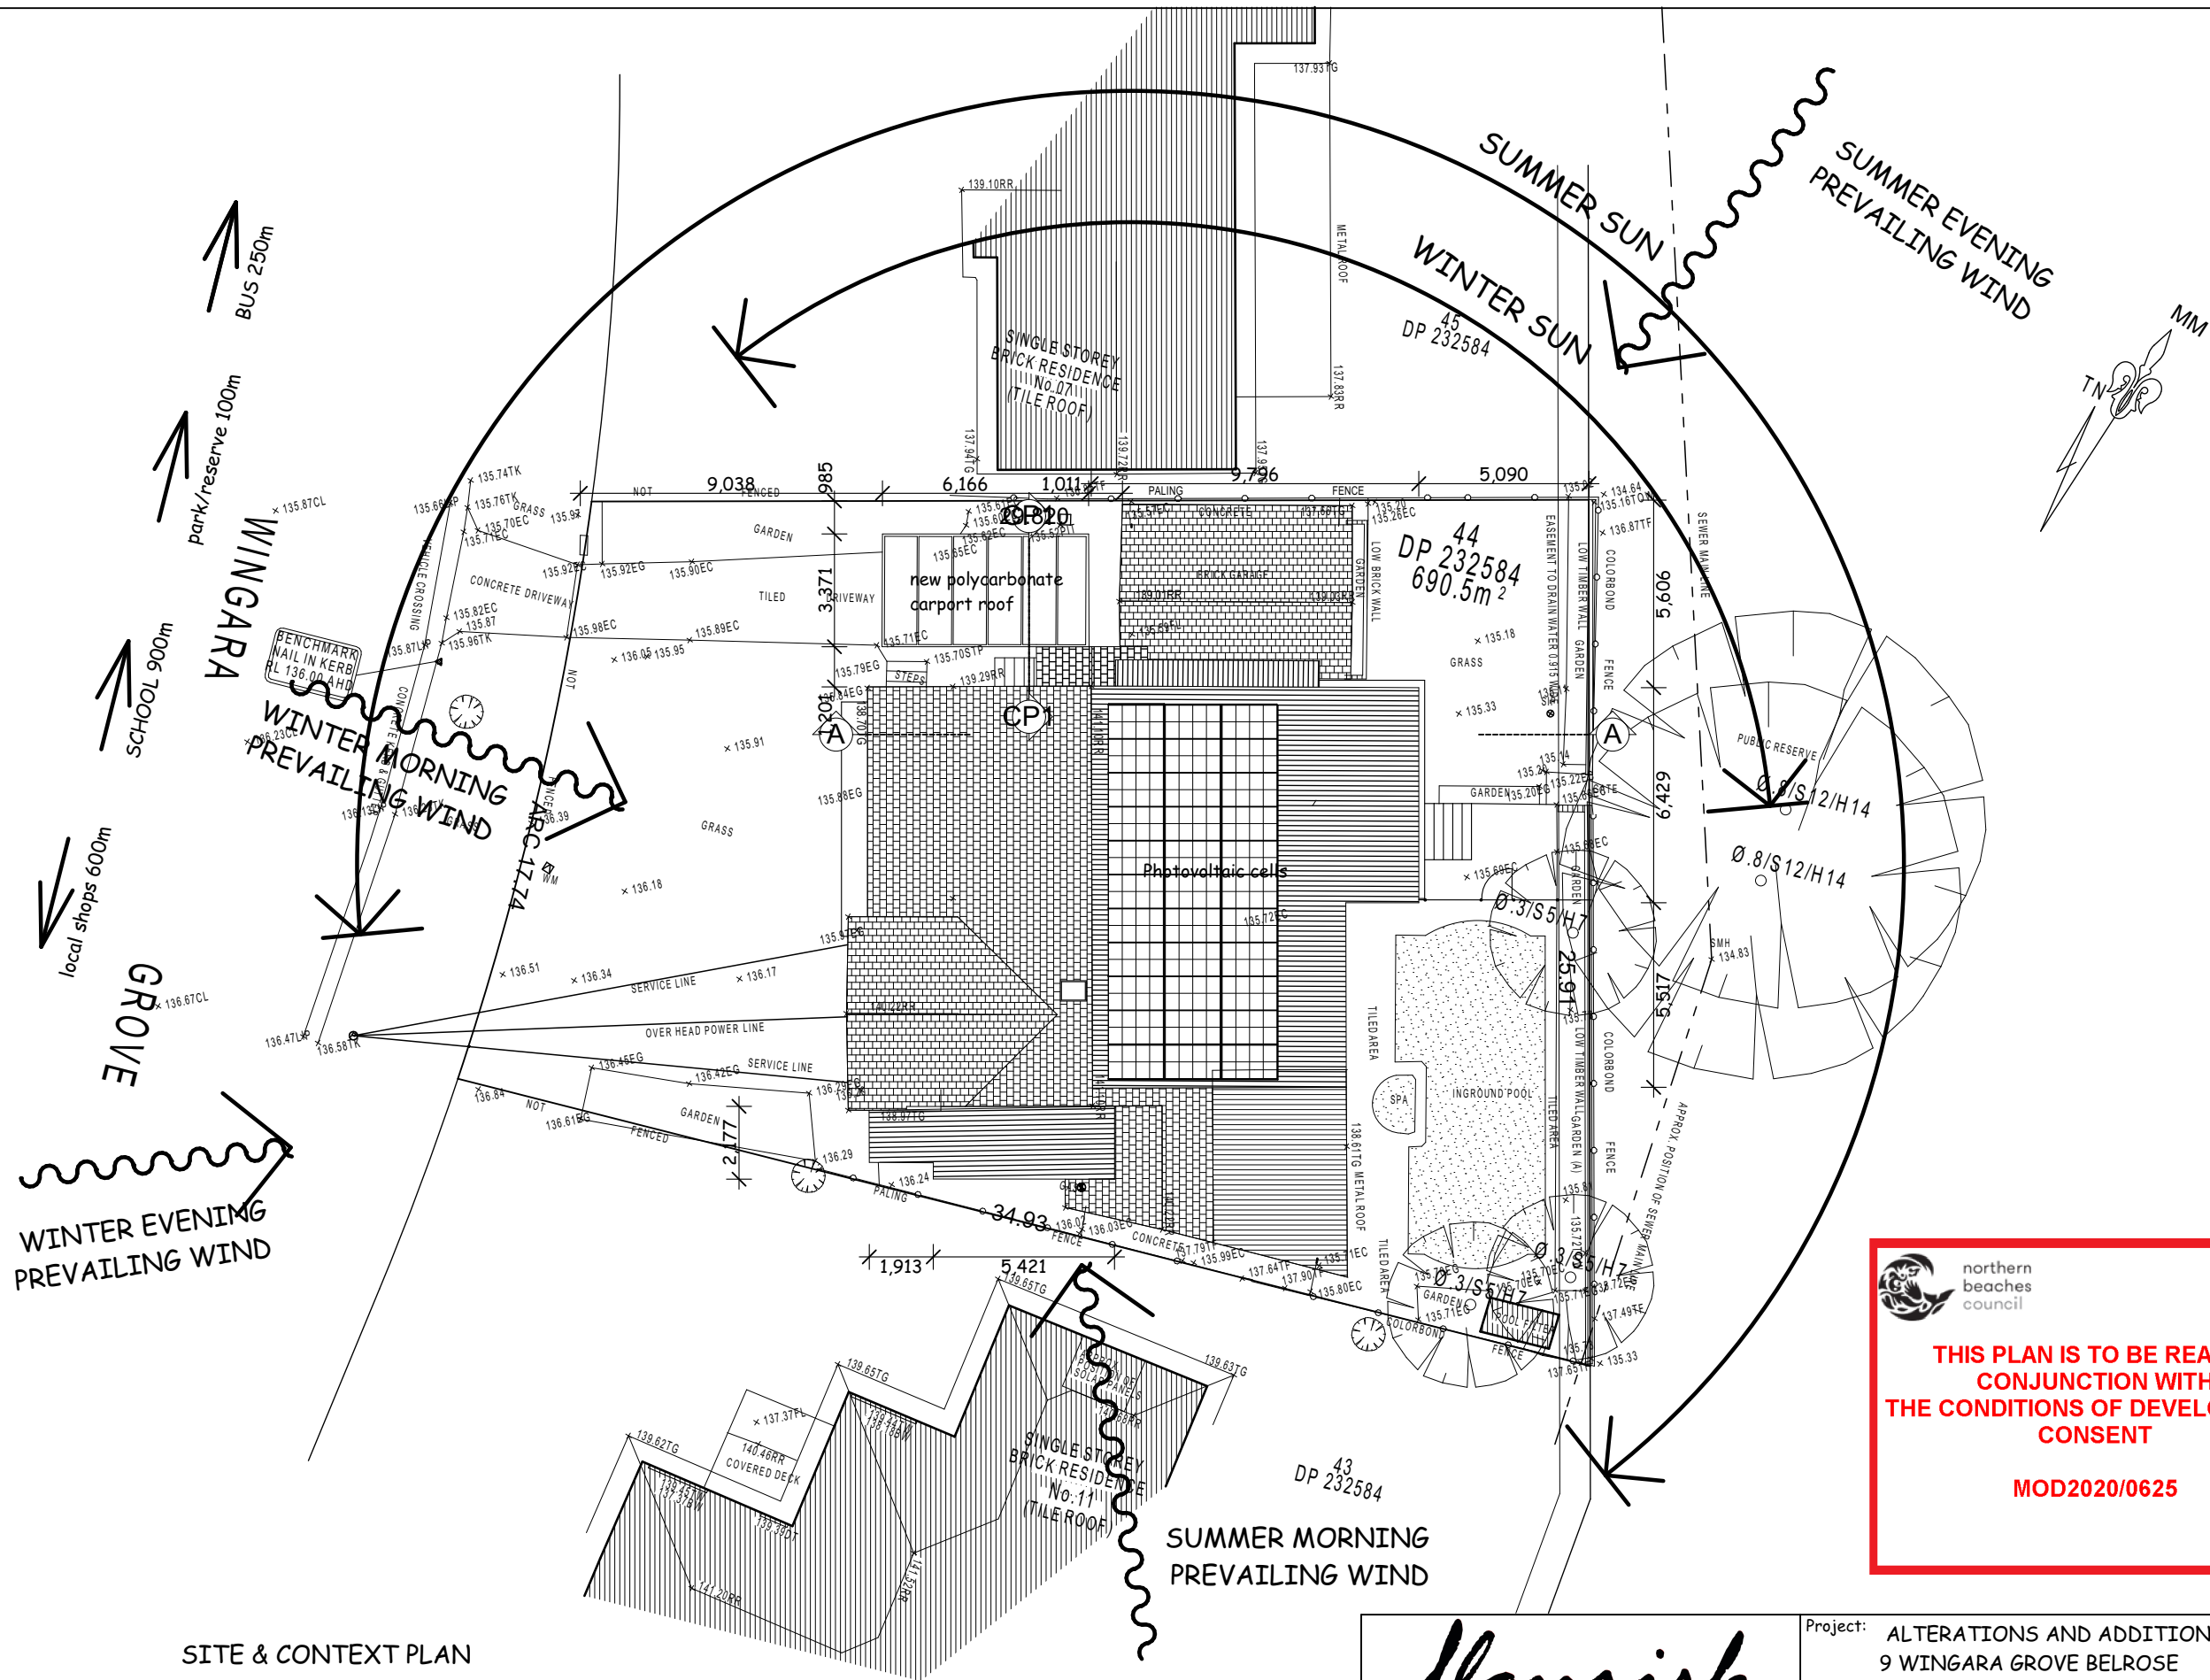


THIS PLAN IS TO BE READ IN
CONJUNCTION WITH
THE CONDITIONS OF DEVELOPMENT
CONSENT

MOD2020/0625


flourish
Architectural services

Project: ALTERATIONS AND ADDITIONS TO 9 WINGARA GROVE BELROSE FOR FOR MR. R. AND MS. J KEE			
File: C:\JOBS FOLDER\9 Wingara Grove Belrose\Architect files\01 Sketch plans 1901 Kee SK11.pln	Drawing name SITE AND CONTEXT PLAN		
Scale 1:200 @A3	Date 11/11/20	Issue D	Drawing number 1901/ DA01


NOTE: NOT FOR CONSTRUCTION

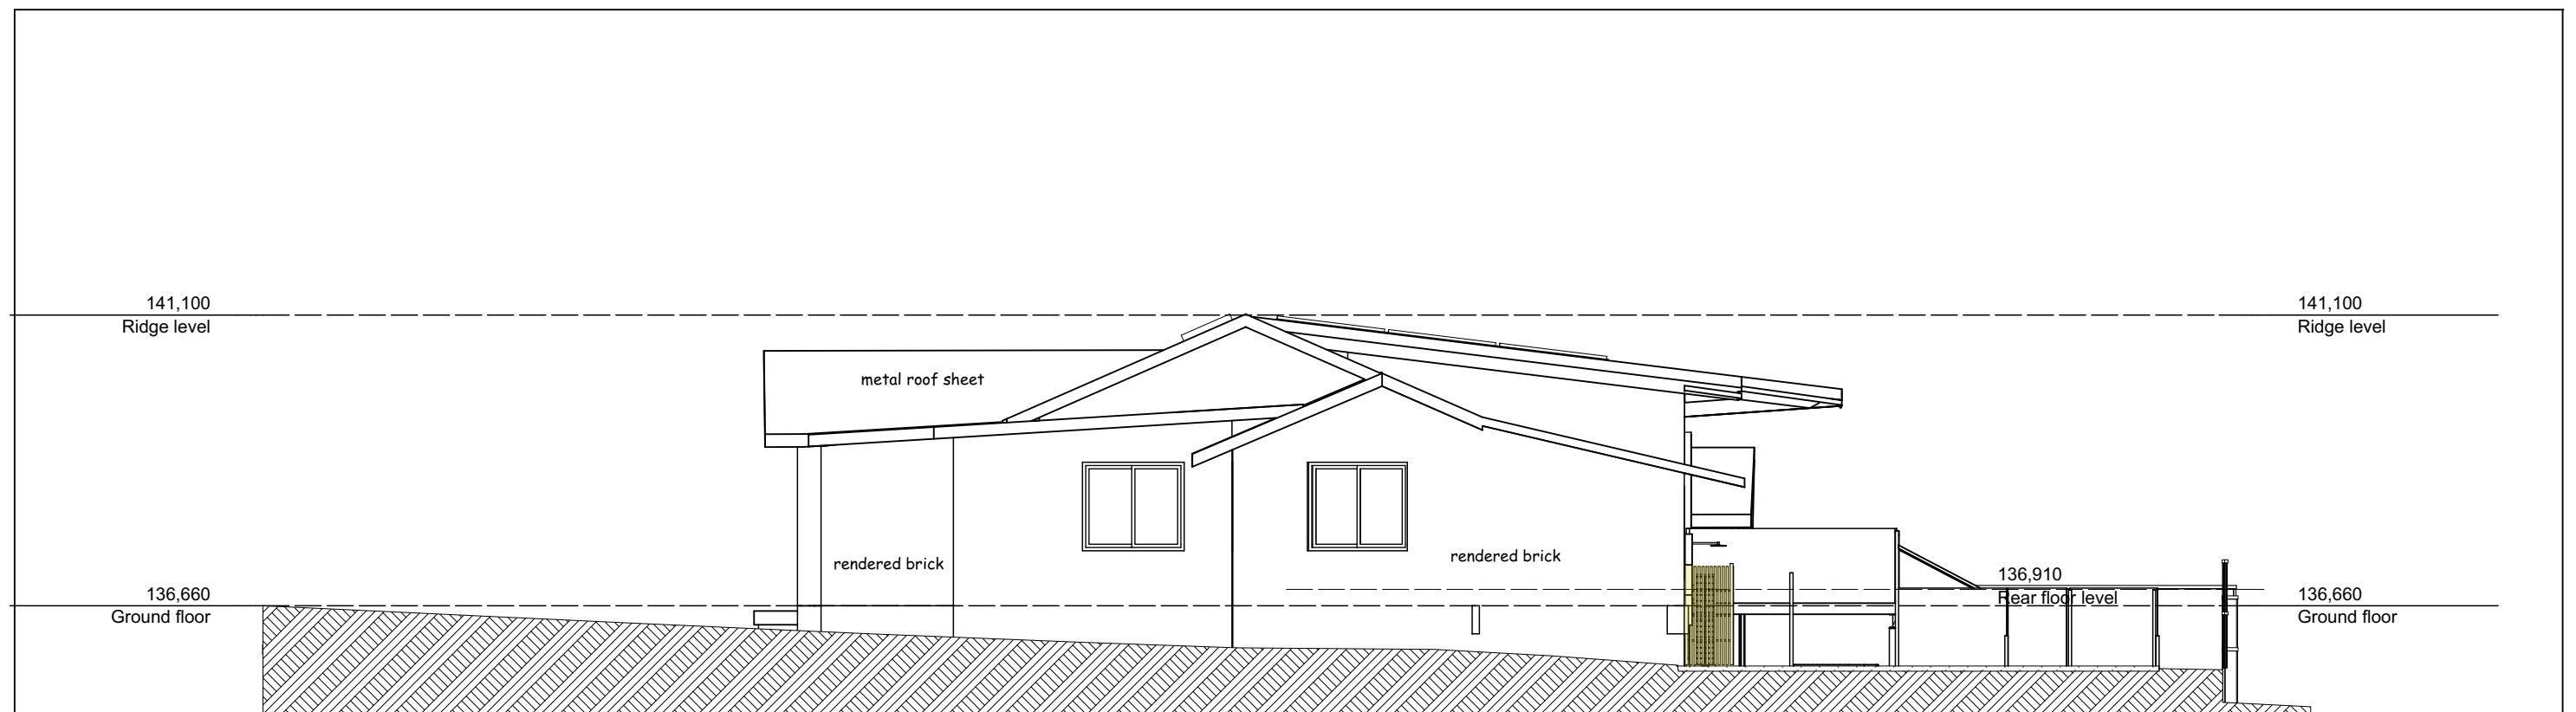

SOUTH ELEVATION

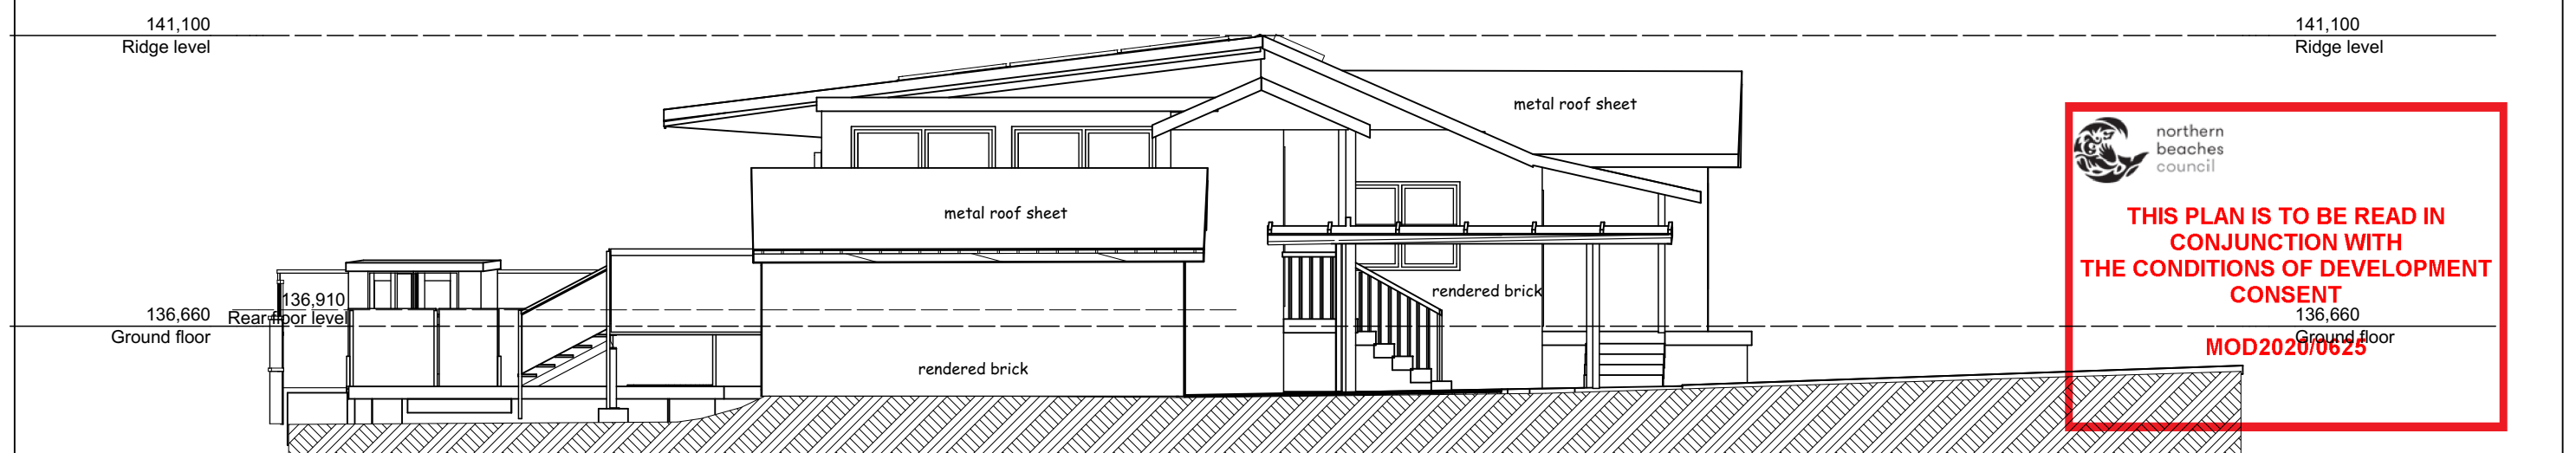


NORTH ELEVATION

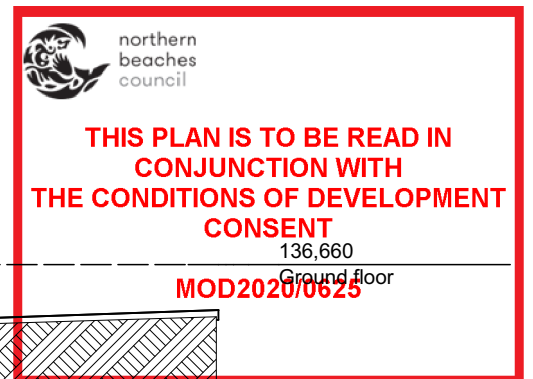


NOTE: NOT FOR CONSTRUCTION




Project: ALTERATIONS AND ADDITIONS TO 9 WINGARA GROVE BELROSE FOR FOR MR. R. AND MS. J KEE			
File: C:\JOBS FOLDER\9 Wingara Grove Belrose\Architect files\01 Sketch plans 1901 Kee SK11.pln		Drawing name ELEVATIONS	
Scale 1:100 @A3	Date 11/11/20	Issue D	Drawing number 1901/ DA03

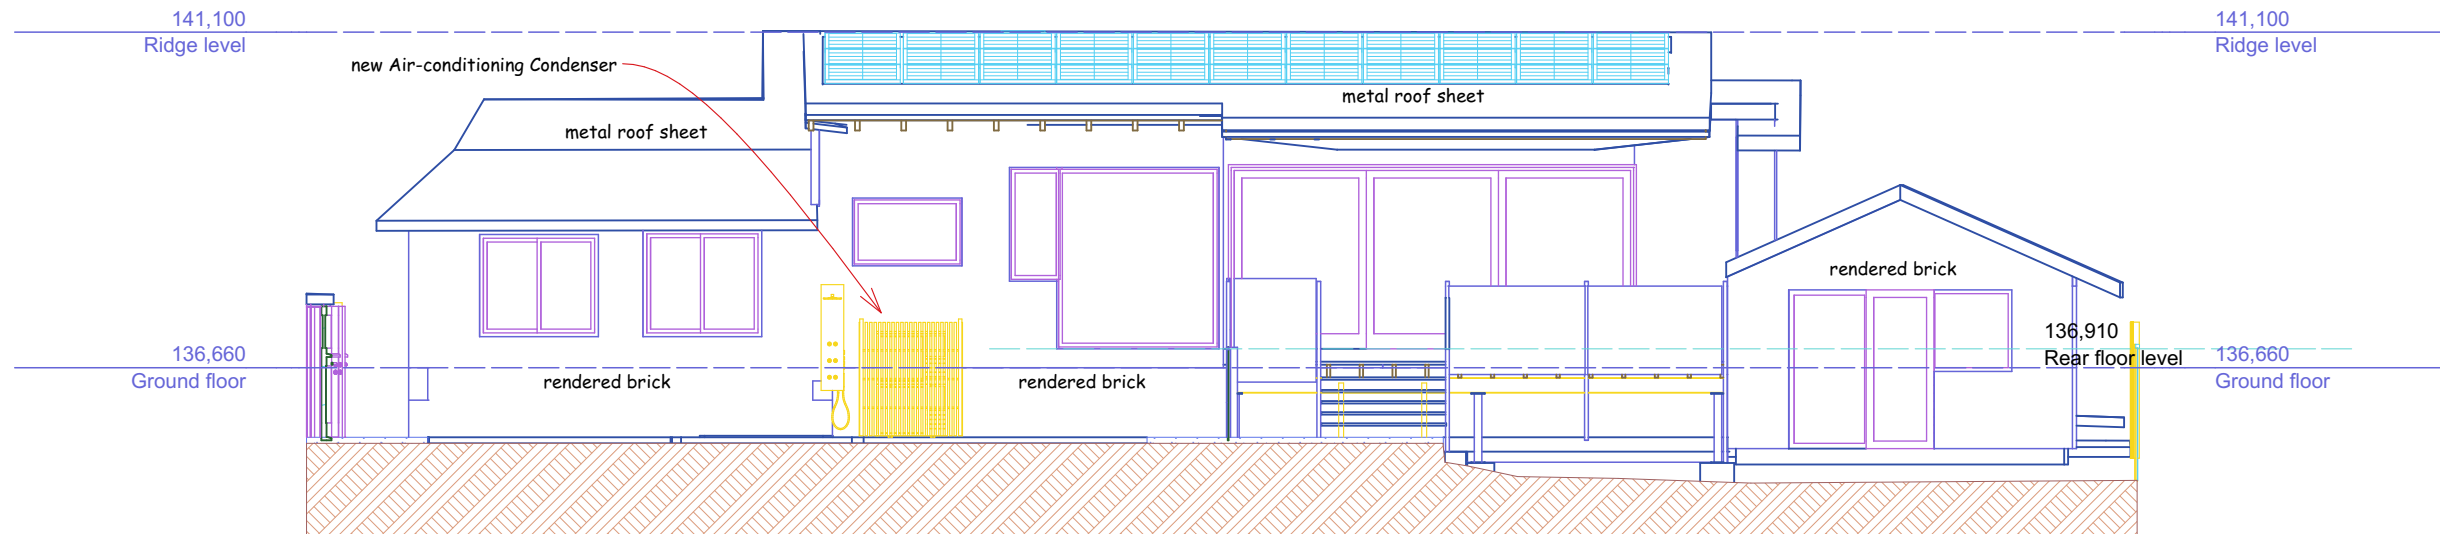

WEST ELEVATION

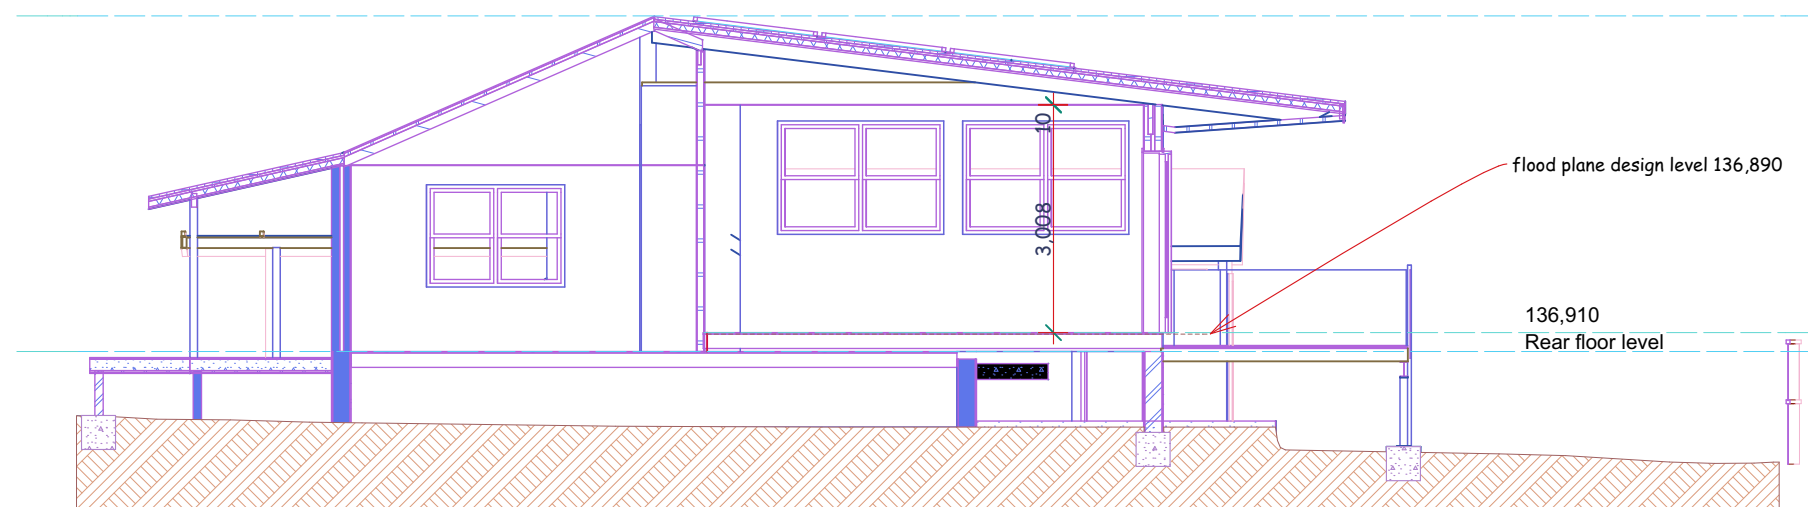

EAST ELEVATION

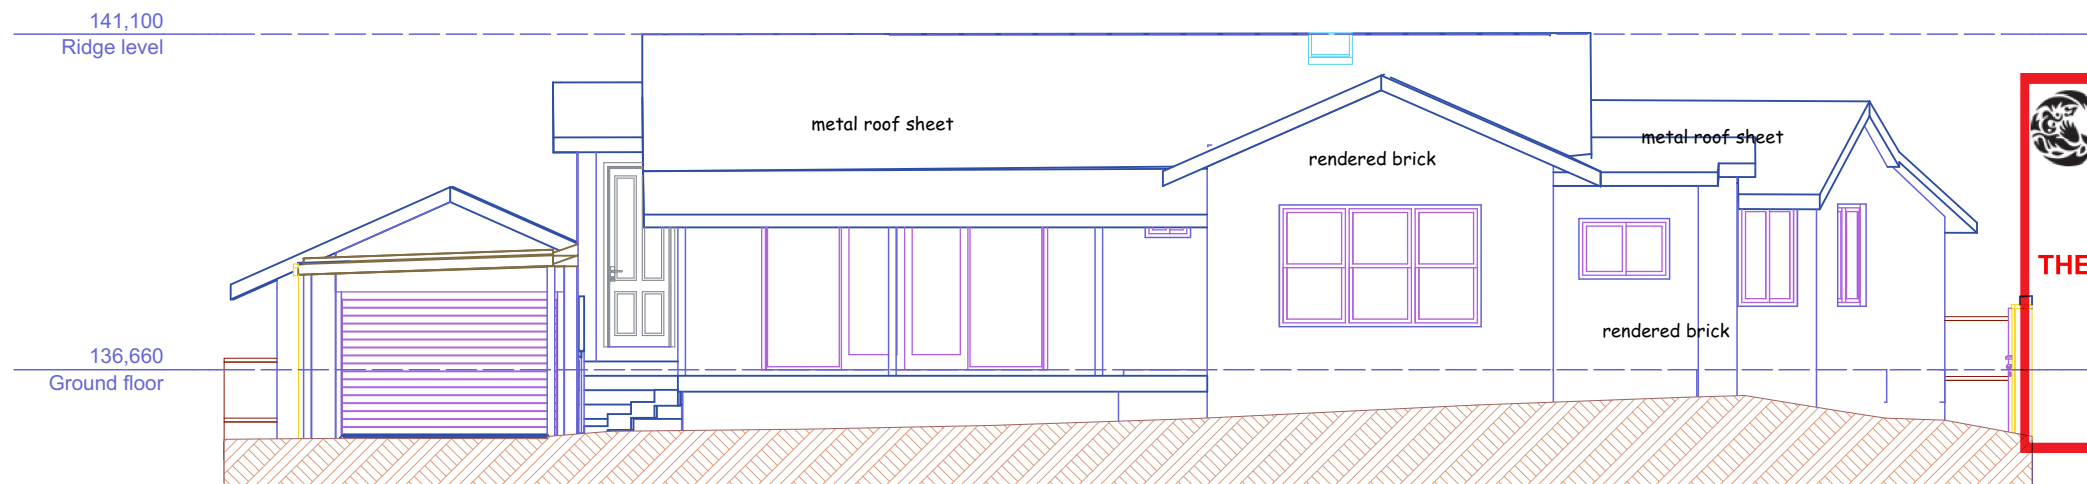

SECTION A-A

 northern beaches council

THIS PLAN IS TO BE READ IN CONJUNCTION WITH THE CONDITIONS OF DEVELOPMENT CONSENT

MOD2020/0625

NOTE: NOT FOR CONSTRUCTION

		Project: ALTERATIONS AND ADDITIONS TO 9 WINGARA GROVE BELROSE FOR FOR MR. R. AND MS. J KEE	
		File: c:\7085 FOLDER\9 Wingara Grove Belrose\Architect files\101 Sketch plans\1901 Kee SK11.pln	Drawing name: ELEVATION AND SECTION
Scale: 1:100 @A3	Date: 11/11/20	Issue: D	Drawing number: 1901/ DA04