




WEST ELEVATION
SCALE 1 : 100

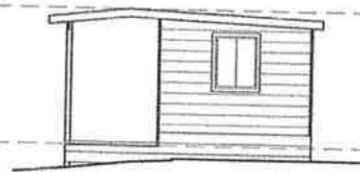


SOUTH ELEVATION
SCALE 1 : 100

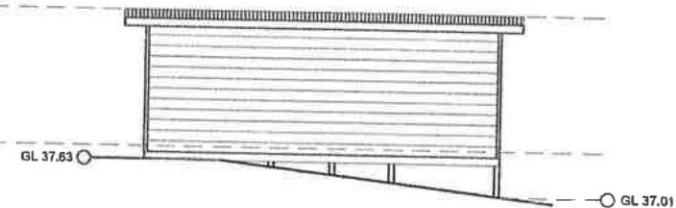


EAST ELEVATION
SCALE 1 : 100

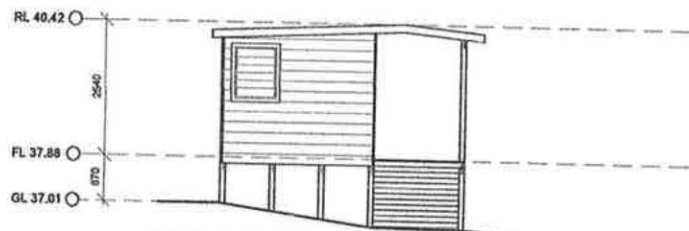

NORTH ELEVATION
SCALE 1 : 100

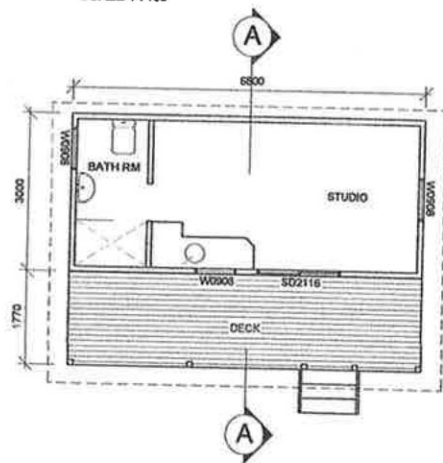

FLOOR PLAN
SCALE 1 : 100

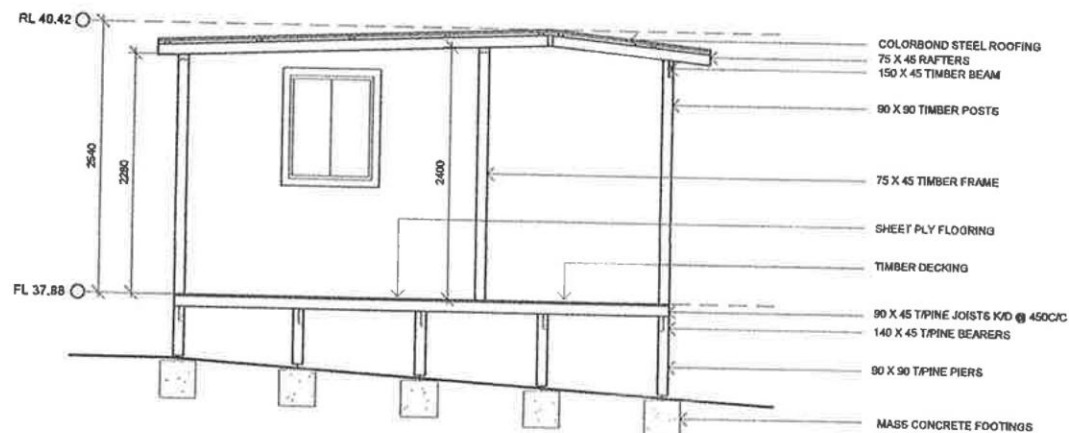

SECTION A
SCALE 1 : 50


THIS PLAN TO BE READ IN
CONJUNCTION WITH

DA2018/1705


NORTHERN BEACHES COUNCIL

Endorsed by Council on 21/02/2019


PROJECT: DETACHED STUDIO	CLIENT: W & K French	DRAWING: FLOOR PLAN, SECTION & ELEVATIONS		PROJECT No: 743	DATE: 22/02/18	BUILDER: ZAC SEYMORE BEACHES BUILDING	DRAWING: planatec PH (02) 99183915 DRAWN: JWT
	LOCATION: 6 Gertrude Ave Newport			DRAWING No: 001	SCALE: 1:100 / 1 : 50 @ A3		
				REVISION:			
				ISSUE: A			

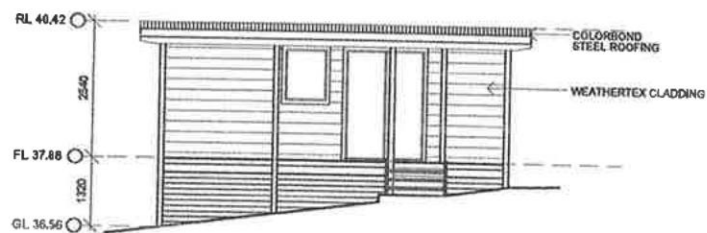


WEST ELEVATION

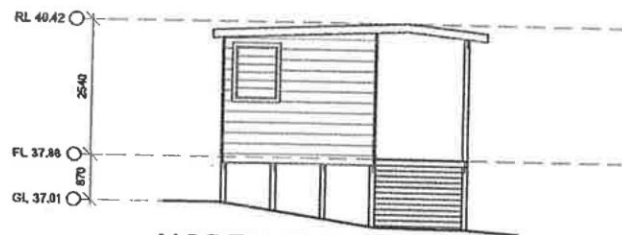


NORTH ELEVATION

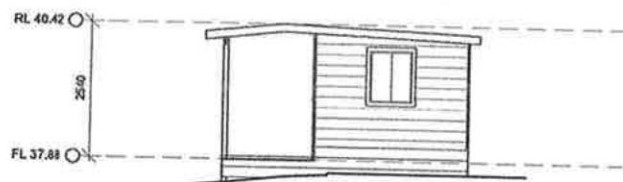

SOUTH ELEVATION

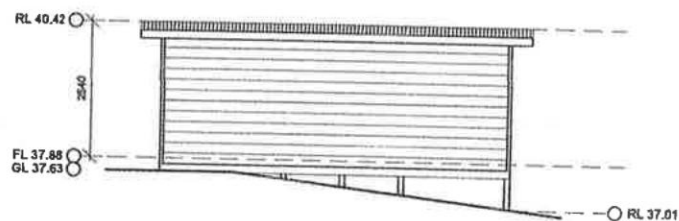

EAST ELEVATION

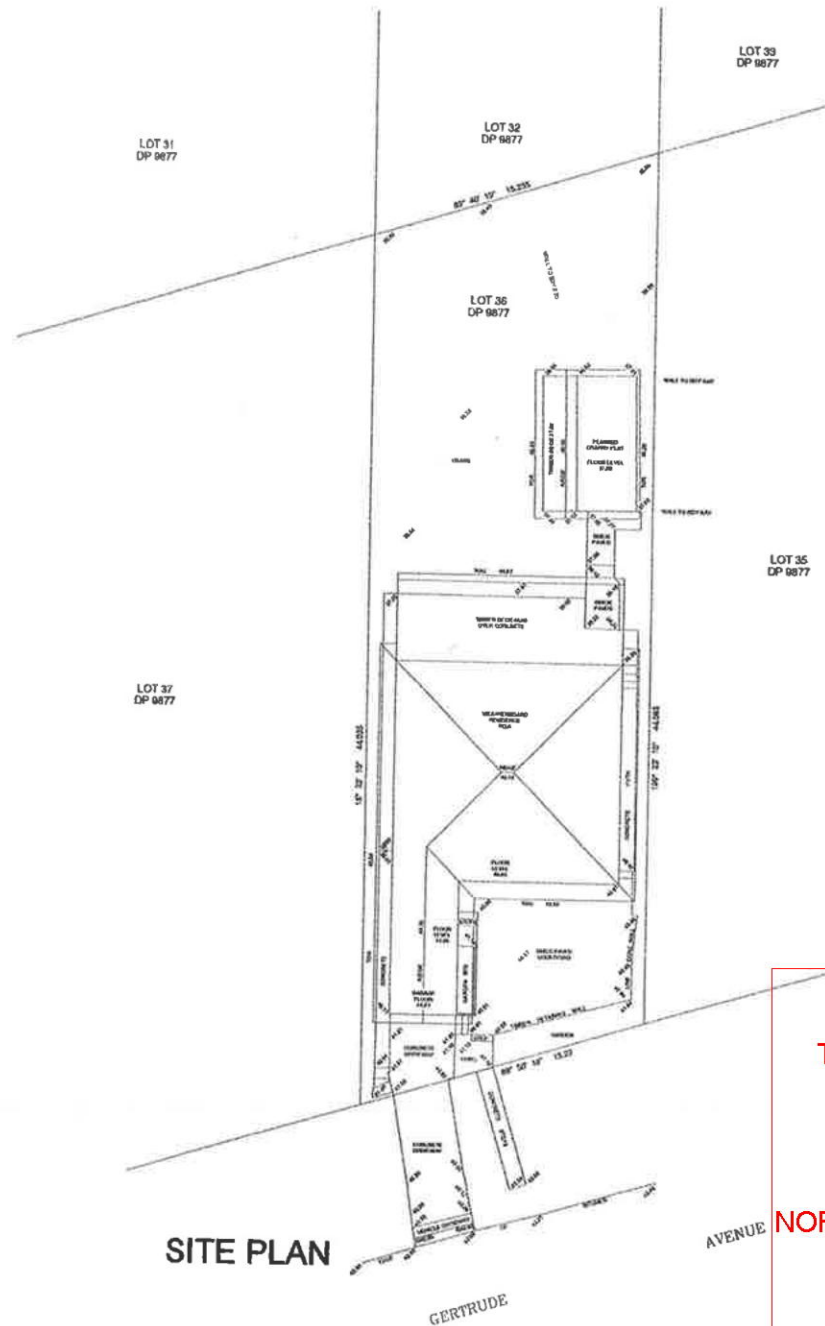

SITE PLAN

THIS PLAN TO BE READ IN
CONJUNCTION WITH

DA2018/1705

NORTHERN BEACHES COUNCIL

PROJECT: DETACHED STUDIO	CLIENT: W & K French	DRAWING: NOTIFICATION PLAN		PROJECT No: 743	DATE: 22/02/18	BUILDER: ZAC SEYMORE BEACHES BUILDING	DRAFTING: planatec PH (02) 99183915 DRAWN: JWT
	LOCATION: 8 Gertrude Ave Newport			DRAWING No: 002	SCALE: NTS		
				REVISION:			
				ISSUE: A			