



Client Name :	DAVID & DENISE VAN ROL	Drawing Title :	NOTIFICATION PLANS	
Client Address :	56 DARLEY STREET, KILLARNEY HEIGHTS 2087	Drawing No. :	23	DRAWINGS NOT TO SCALE
Client No. :	VAN 0321 01 DA	Plot Date :	Tuesday, 24 August 2021	
Project Name :	First Floor Addition	PO BOX 1183 • DEE WHY 2099 TEL : 9938 5611 FAX : 9938 5911 EMAIL : sales@yourstyle.com.au WEB : www.yourstyle.com.au	ABN 92 003 918 116 • ACN 003 918 116 BUILDER LICENCE • 60007C A DIVISION OF TAG TEAM CONSTRUCTIONS PTY LTD	

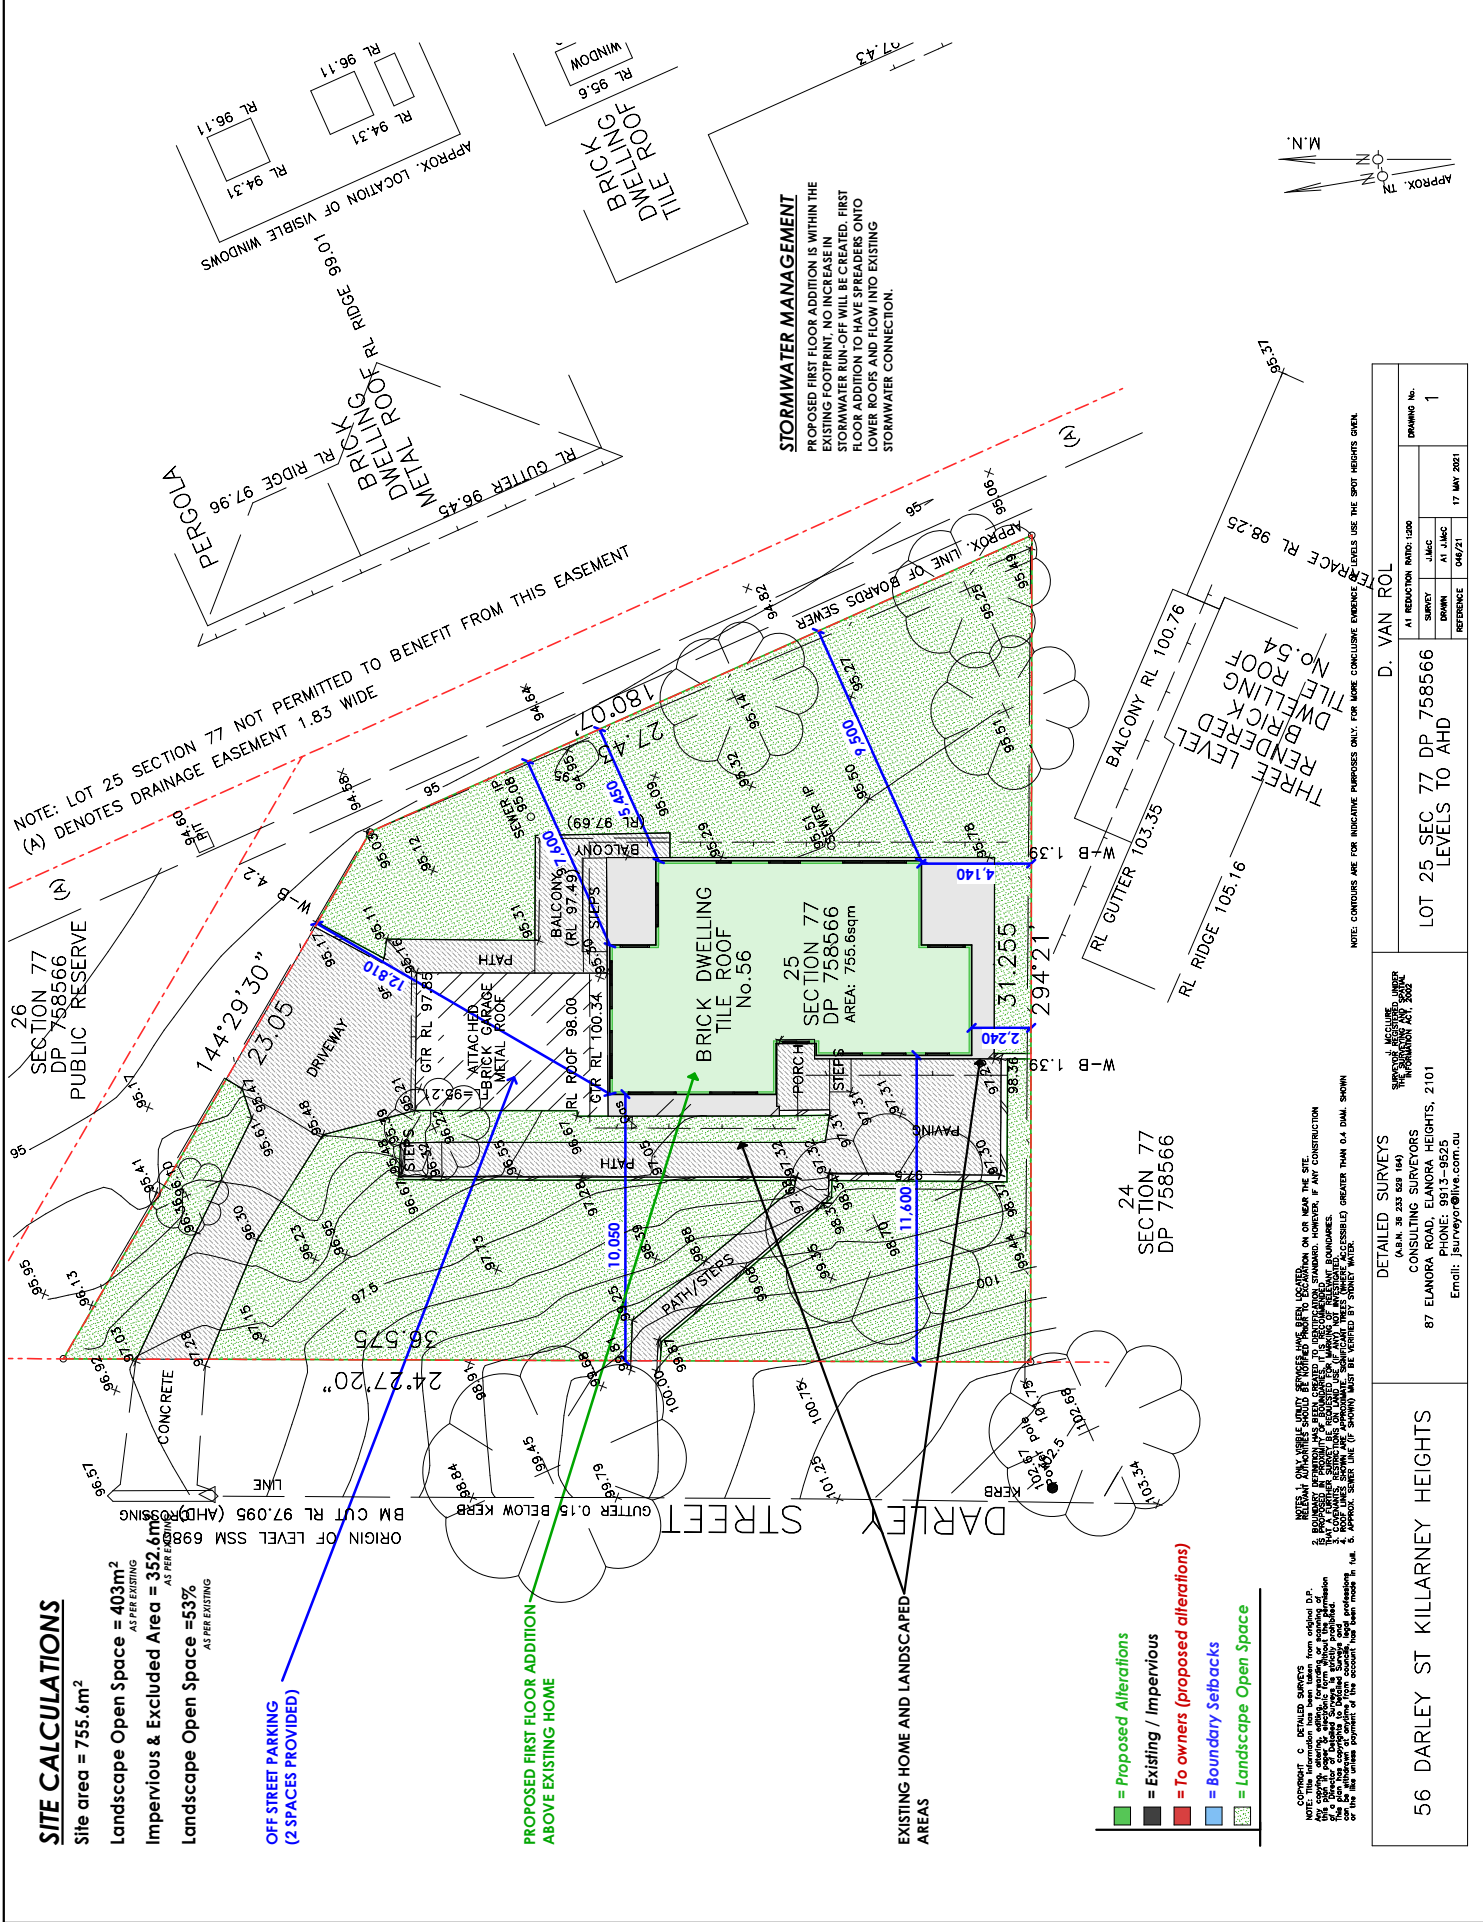


56 DARLEY ST KILLARNEY HEIGHTS		D. VAN ROL	
87 ELANORA ROAD, ELANORA HEIGHTS, 2101		LOT 25 SEC 77 DP 758566	
Email: jairuayo@live.com.au		LEVELS TO AHD	
DETAILED SURVEYS (A.M.N. 28 233 824 154) CONSULTING SURVEYORS 87 ELANORA ROAD, ELANORA HEIGHTS, 2101 Email: jairuayo@live.com.au		DRAWING No. 1 DATE: 17 MAY 2021 SURVEY: J.A.M.C. DESIGNER: J.A.M.C. REFERENCE: 00021	

Client Name : **DAVID & DENISE VAN ROL**
 Client Address : **56 DARLEY STREET, KILLARNEY HEIGHTS 2087**
 Client No. : **VAN 0321 01 DA**
 Project Name : **First Floor Addition**


Drawing Title : **NOTIFICATION PLANS**
 Drawing No. : **24**
 Plot Date : **Tuesday, 24 August 2021**
 PO BOX 1183 • DEE WHY 2099
 TEL : 9938 5611
 FAX : 9938 5911
 EMAIL : sales@yourstyle.com.au
 WEB : www.yourstyle.com.au
 ABN 92 003 918 116 • ACN 003 918 116
 BUILDER LICENCE • 60007C
 A DIVISION OF TAG TEAM CONSTRUCTIONS PTY LTD

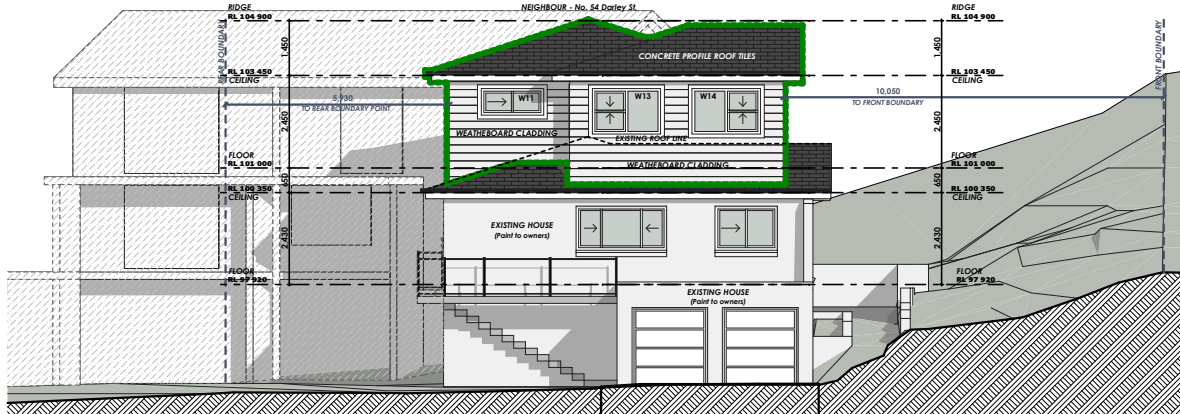

1 NORTH ELEVATION

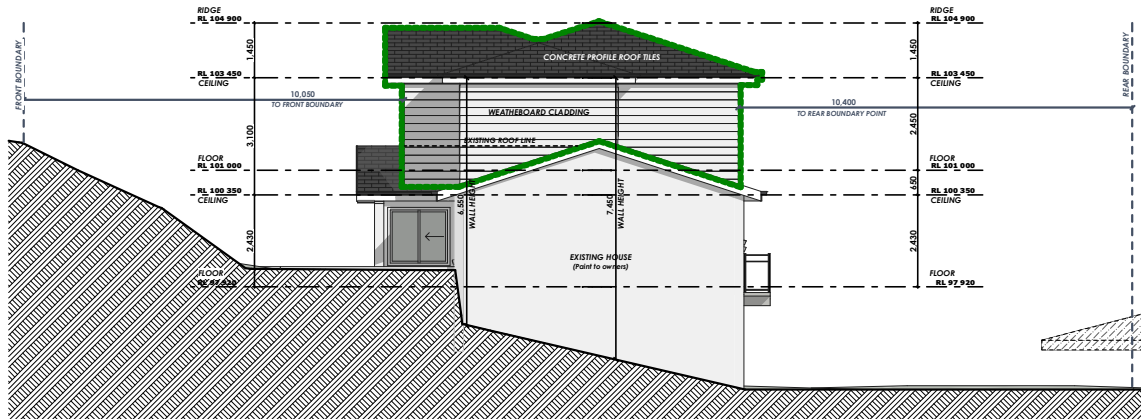

2 SOUTH ELEVATION

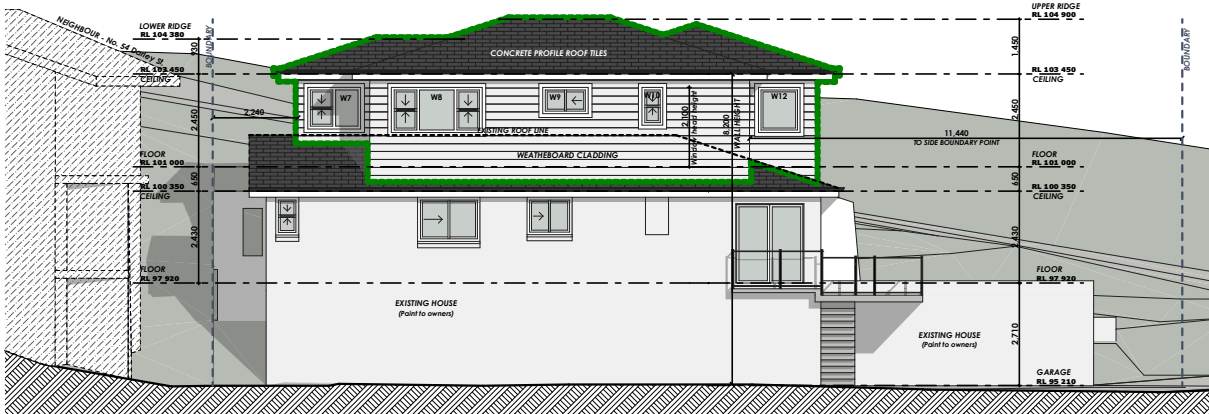

3 EAST ELEVATION (REAR ELEVATION)



4 WEST ELEVATION (FRONT ELEVATION)