



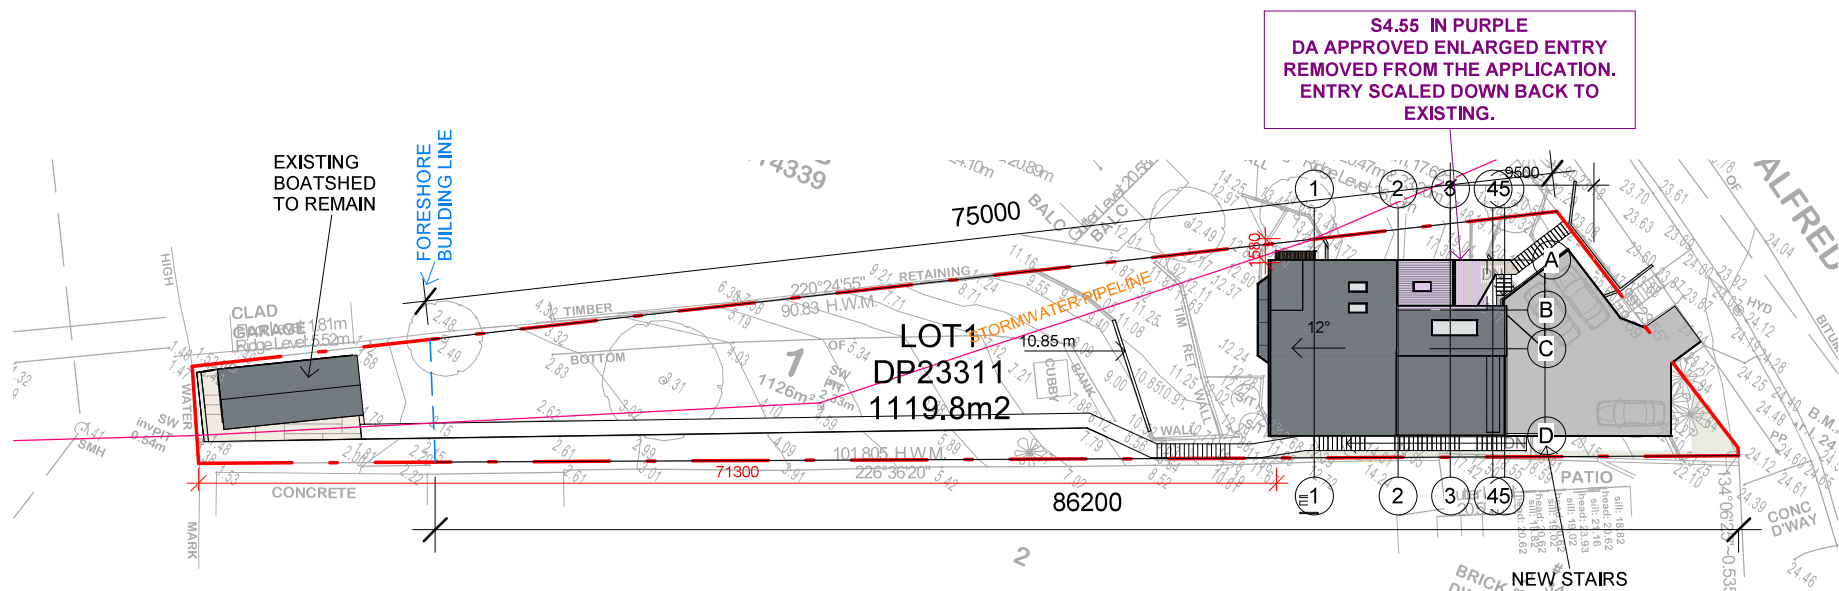

1 SITE PLAN NP


A-NP 1 : 500

SECTION 4.55 TO APPROVED DA2018/1161

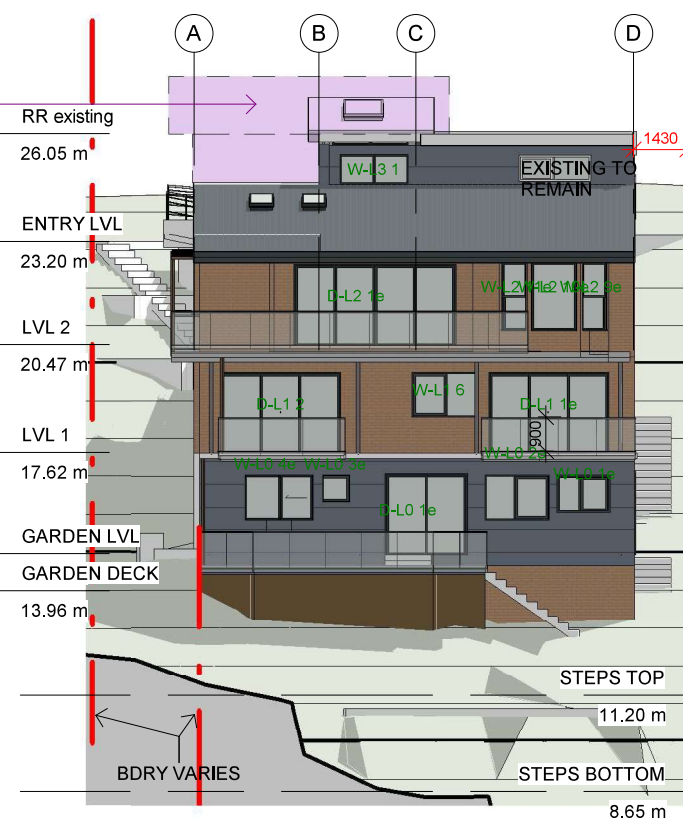


5 SW

A-NP 1 : 200

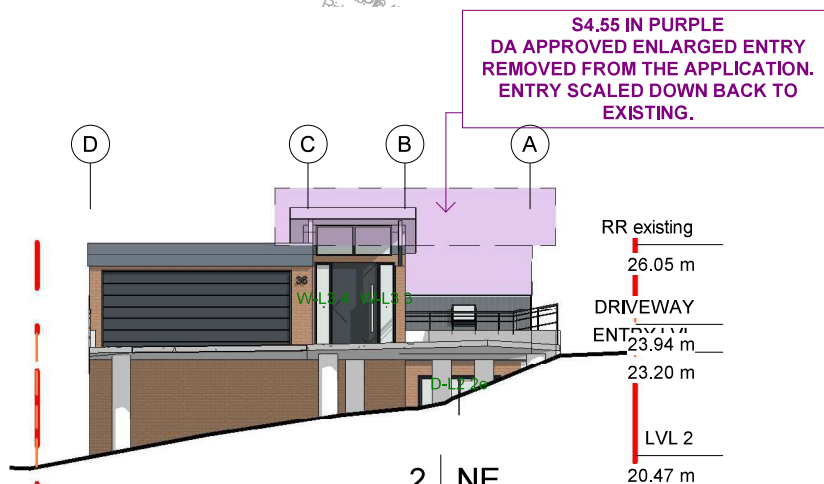

2 NE

A-NP 1 : 200

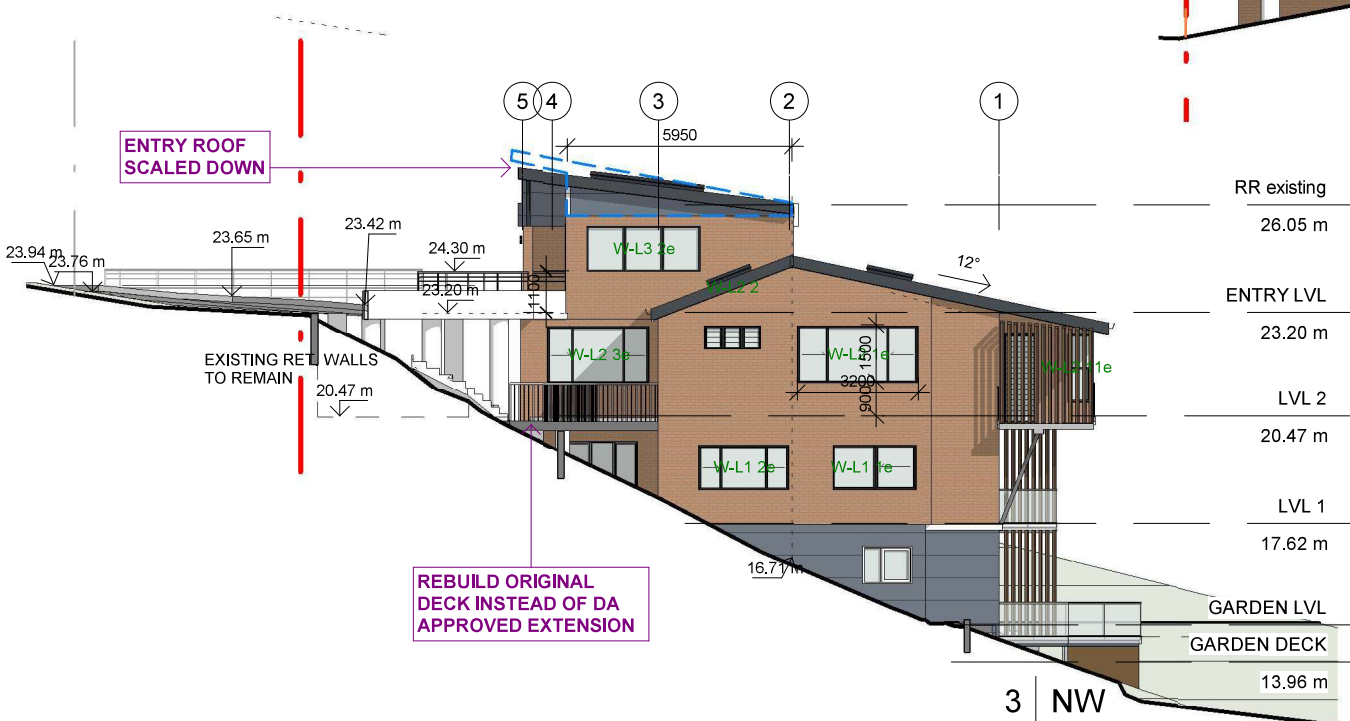

3 NW

A-NP 1 : 200



4 SE

A-NP 1 : 200

Do not scale from plans. All dimensions and levels shown on plan are subject to confirmation on site.

REV.	DATE	DESCRIPTION	DRWN	CHKD
-	08.06.2018	DA ISSUE	MW	
	14.11.2018	DA ISSUE - stormwater	KM	
	08.04.2019	CC plans option with lift	MW	
	23.03.2020	CC - driveway redesign	MW	
3	11.05.2020	SECTION 4.55 ISSUE	MW	

BLUE SKY
BUILDING DESIGNS

PO BOX 167
Newport 2106

Mobile: 0 414 310 171
E: info@bsbd.com.au

www.blueskybuildingdesigns.com.au

SECTION 4.55 TO APPROVED DA2018/1161

PROJECT TITLE: ALTERATION & ADDITION - ROOF 2

PROJECT NO.: 2020005

AT: 36 Prince Alfred Prde
Newport

FOR: Michael and Polly Harding

SHEET TITLE: NOTIFICATION PLAN

SHEET NO: A-NP

SCALE A3: As indicated