
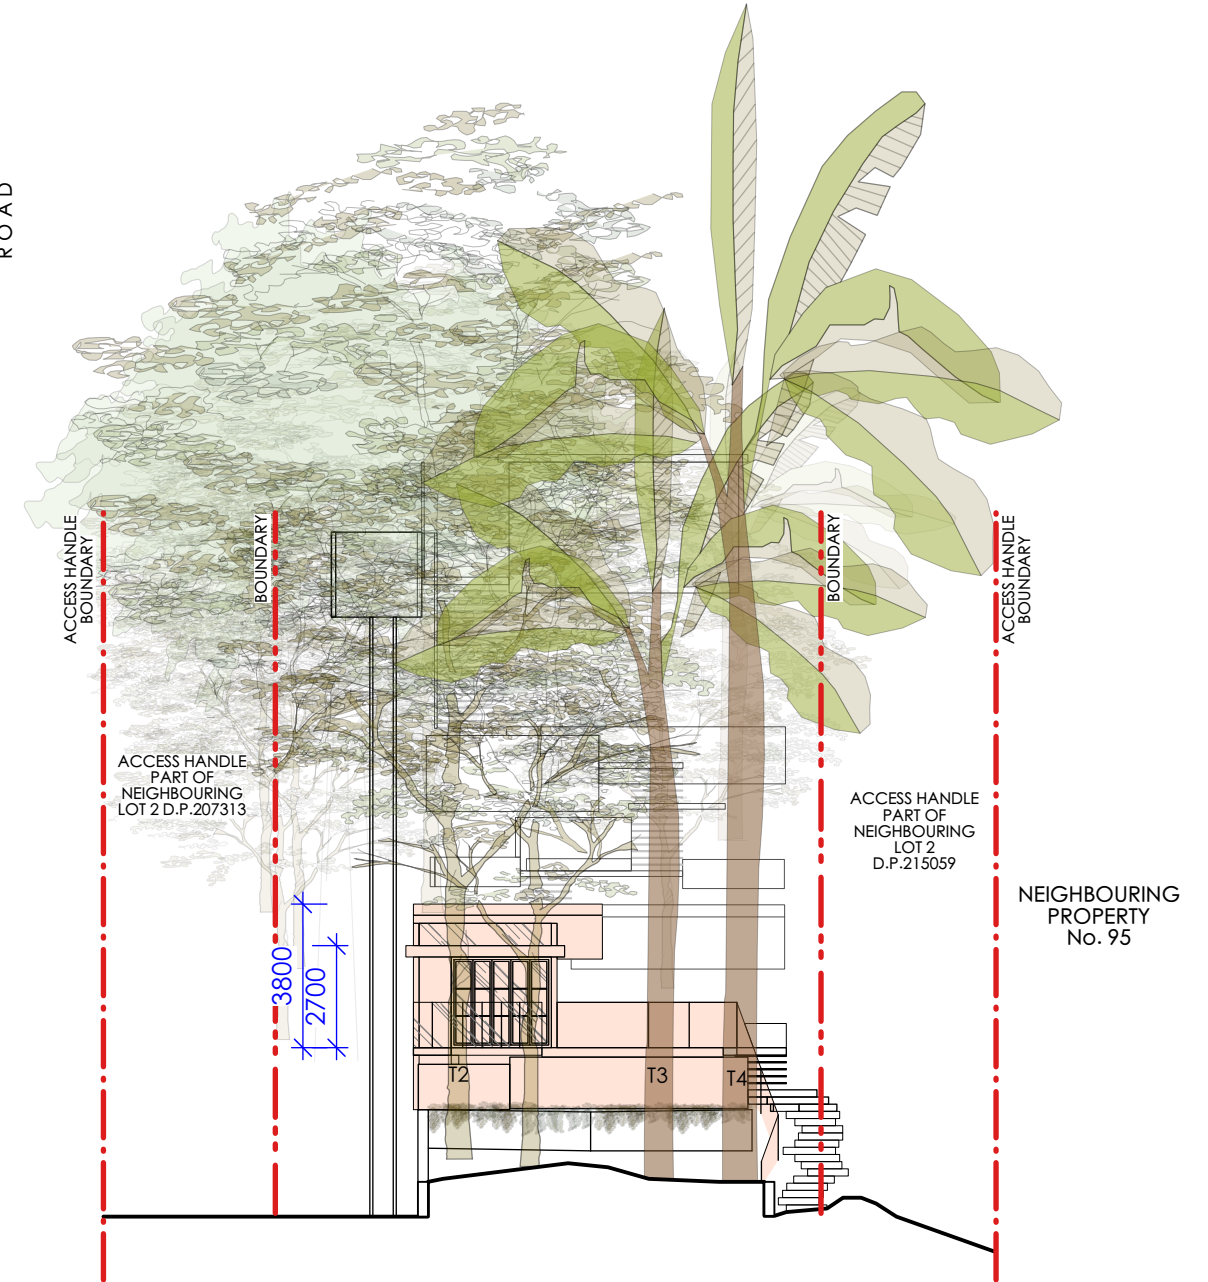


LEGEND:

PROPOSED WORKS

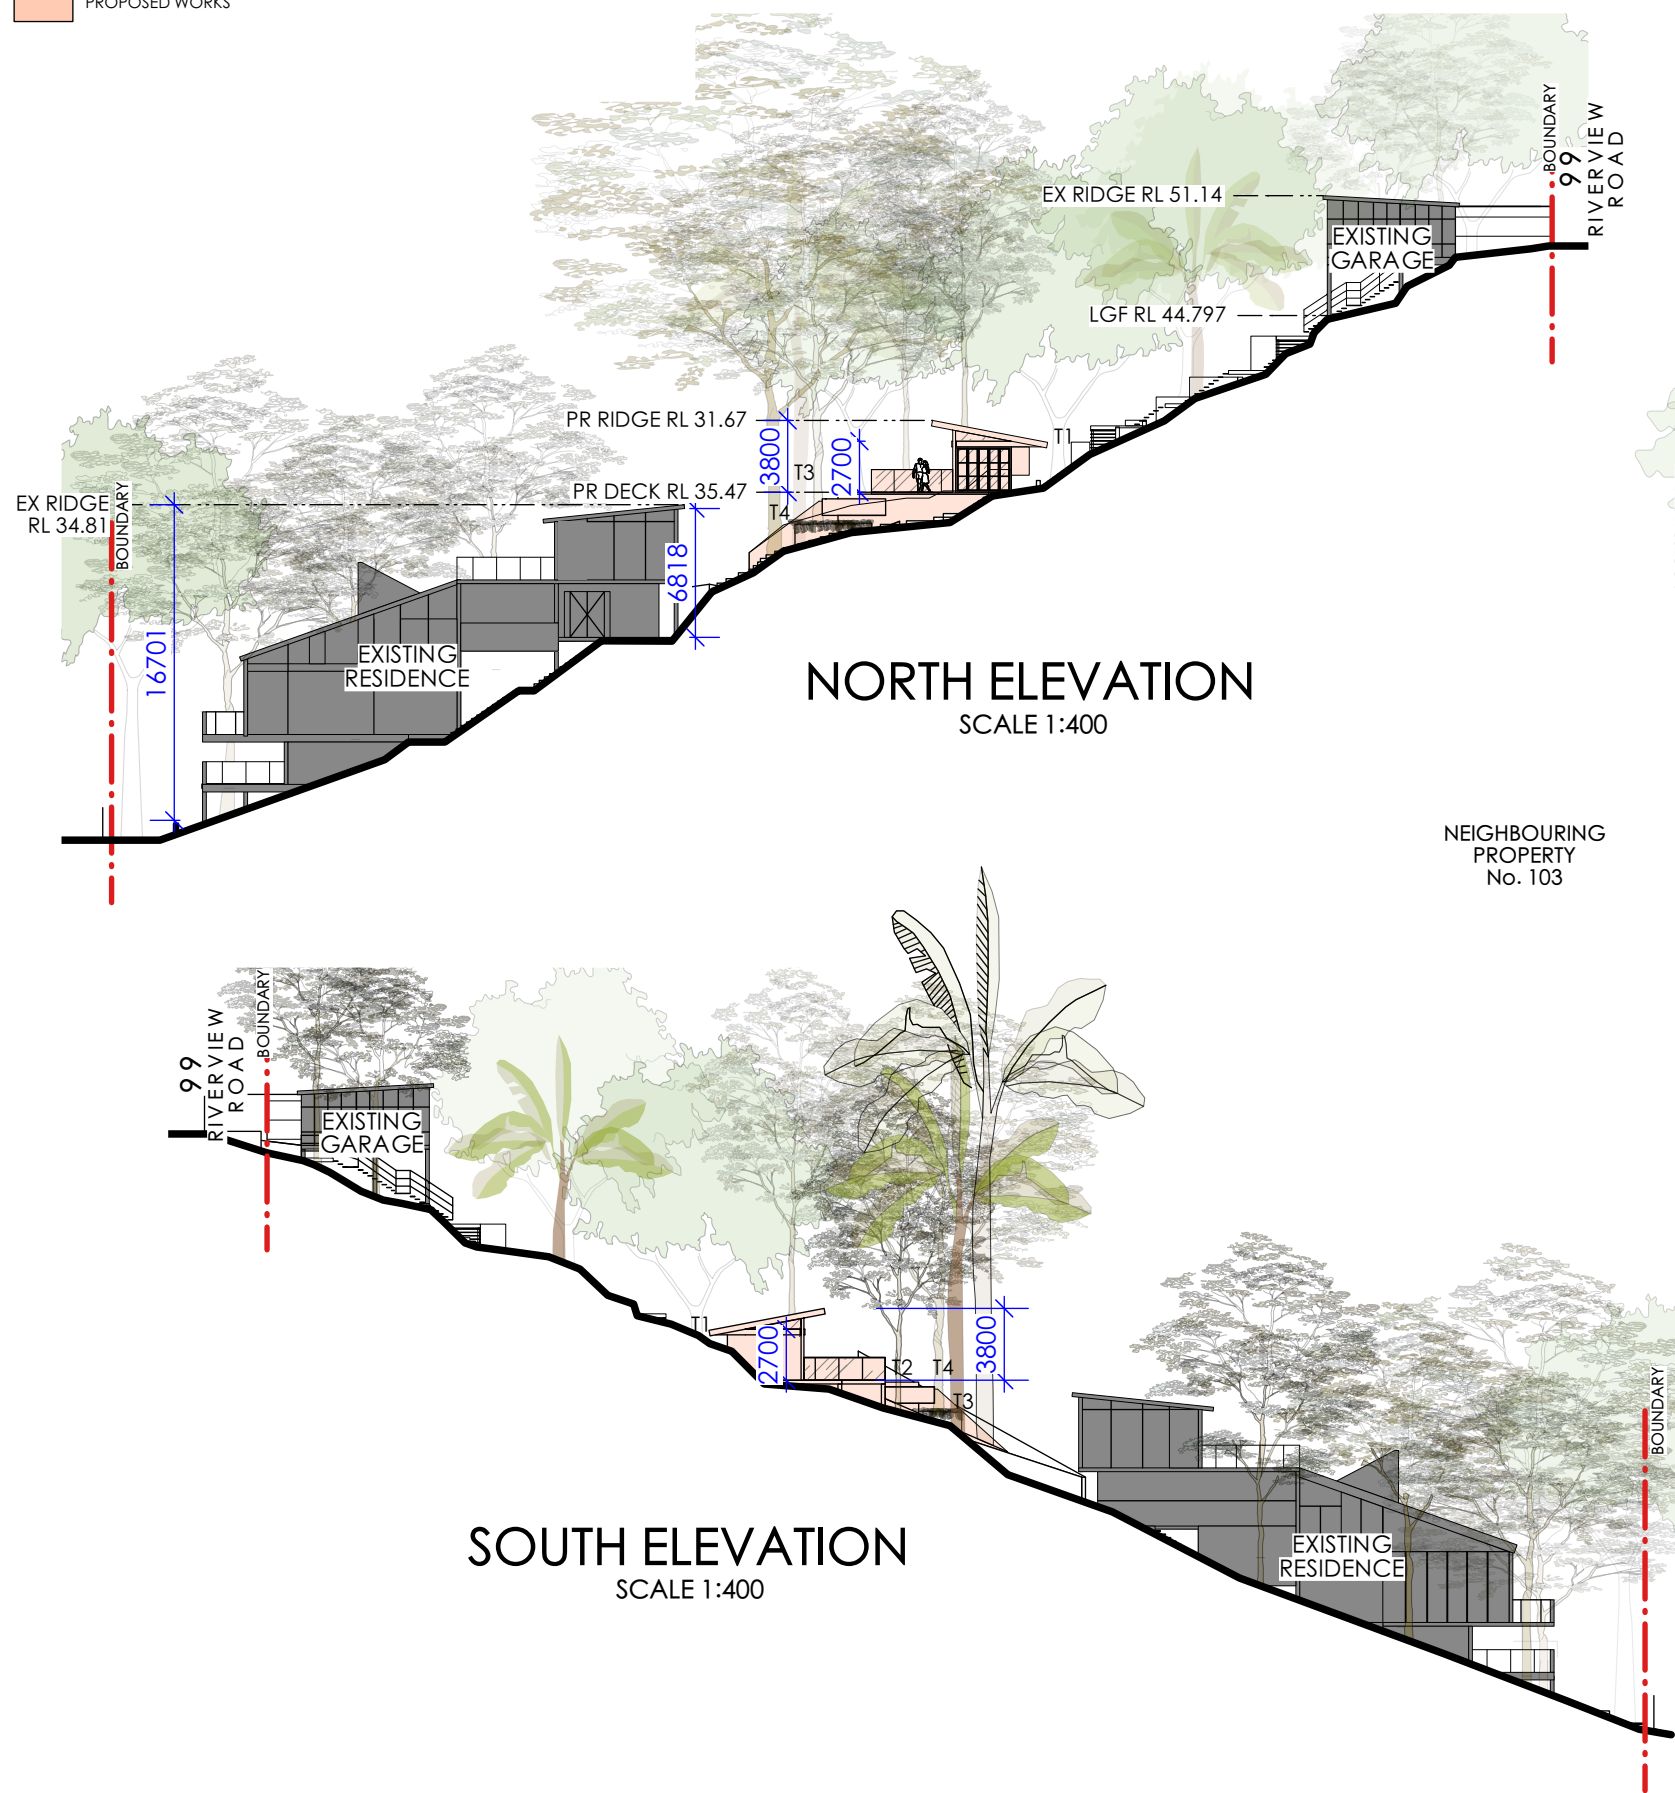

WEST ELEVATION
SCALE 1:400

NOTE:
REFER TO SURVEY PLAN PREPARED BY CMS SURVEYORS PTY LTD
REFER TO GEOTECHNICAL REPORT PREPARED BY WHITE GEOTECHNICAL GROUP
REFER TO ARBORICULTURE IMPACT ASSESSMENT & SITE-SPECIFIC PLAN OF MANAGEMENT PREPARED BY 'GROWING MY WAY' TREE CONSULTANTS

No.	Date	Revision	By
A	6/11/24	ISSUE FOR DA SUBMISSION	CV

Notes:
1. All dimensions and levels shall be verified by Contractor on site prior to commencement of work.
2. Do not scale from drawings.
3. If in doubt contact Landscape Architect.
4. This design is copyright and shall not be copied, utilised or reproduced in any way without prior written permission of **A Total Concept Landscape Architects**.
5. This plan has been prepared for DA purposes only.
6. All Building Works shall be installed to Structural Engineers detail

NOTE:
- ALL DIMENSIONS ARE NOMINAL

Drawing:
Notification Plan
Address:
No. 99 Riverview Road, Avalon Beach NSW 2107
Project:
Cabana, Pool & Landscape Works
Client:
Vic & Clare Cherikoff

A Total Concept Landscape Architects & Swimming Pool Designers
65 West Street, North Sydney NSW 2060
T: (02) 9957 5122 E: design@atotalconcept.com.au
www.atotalconcept.com.au

atc
a total concept
landscape architects & swimming pool designers

Status
SCALE - 1:400 @ A3
Drawn By CV Dwg Date: 09.07.24
Checked By JRS Plot Date: 28/11/24
CAD File Name 241104_Cherikoff_D A.rvt

Project No.
Cherikoff
Drawing No. Rev #
L/19 A
OF 19