


NORTH



DP. 7445


DESIGNER M DYER MOBILE : 0418 224850 E- MAIL : mdyerconstruct@hotmail.com	DATE: 25 Sept 2020 SCALE: 1:200	SITE PLAN DRW: 01a
--	------------------------------------	-----------------------

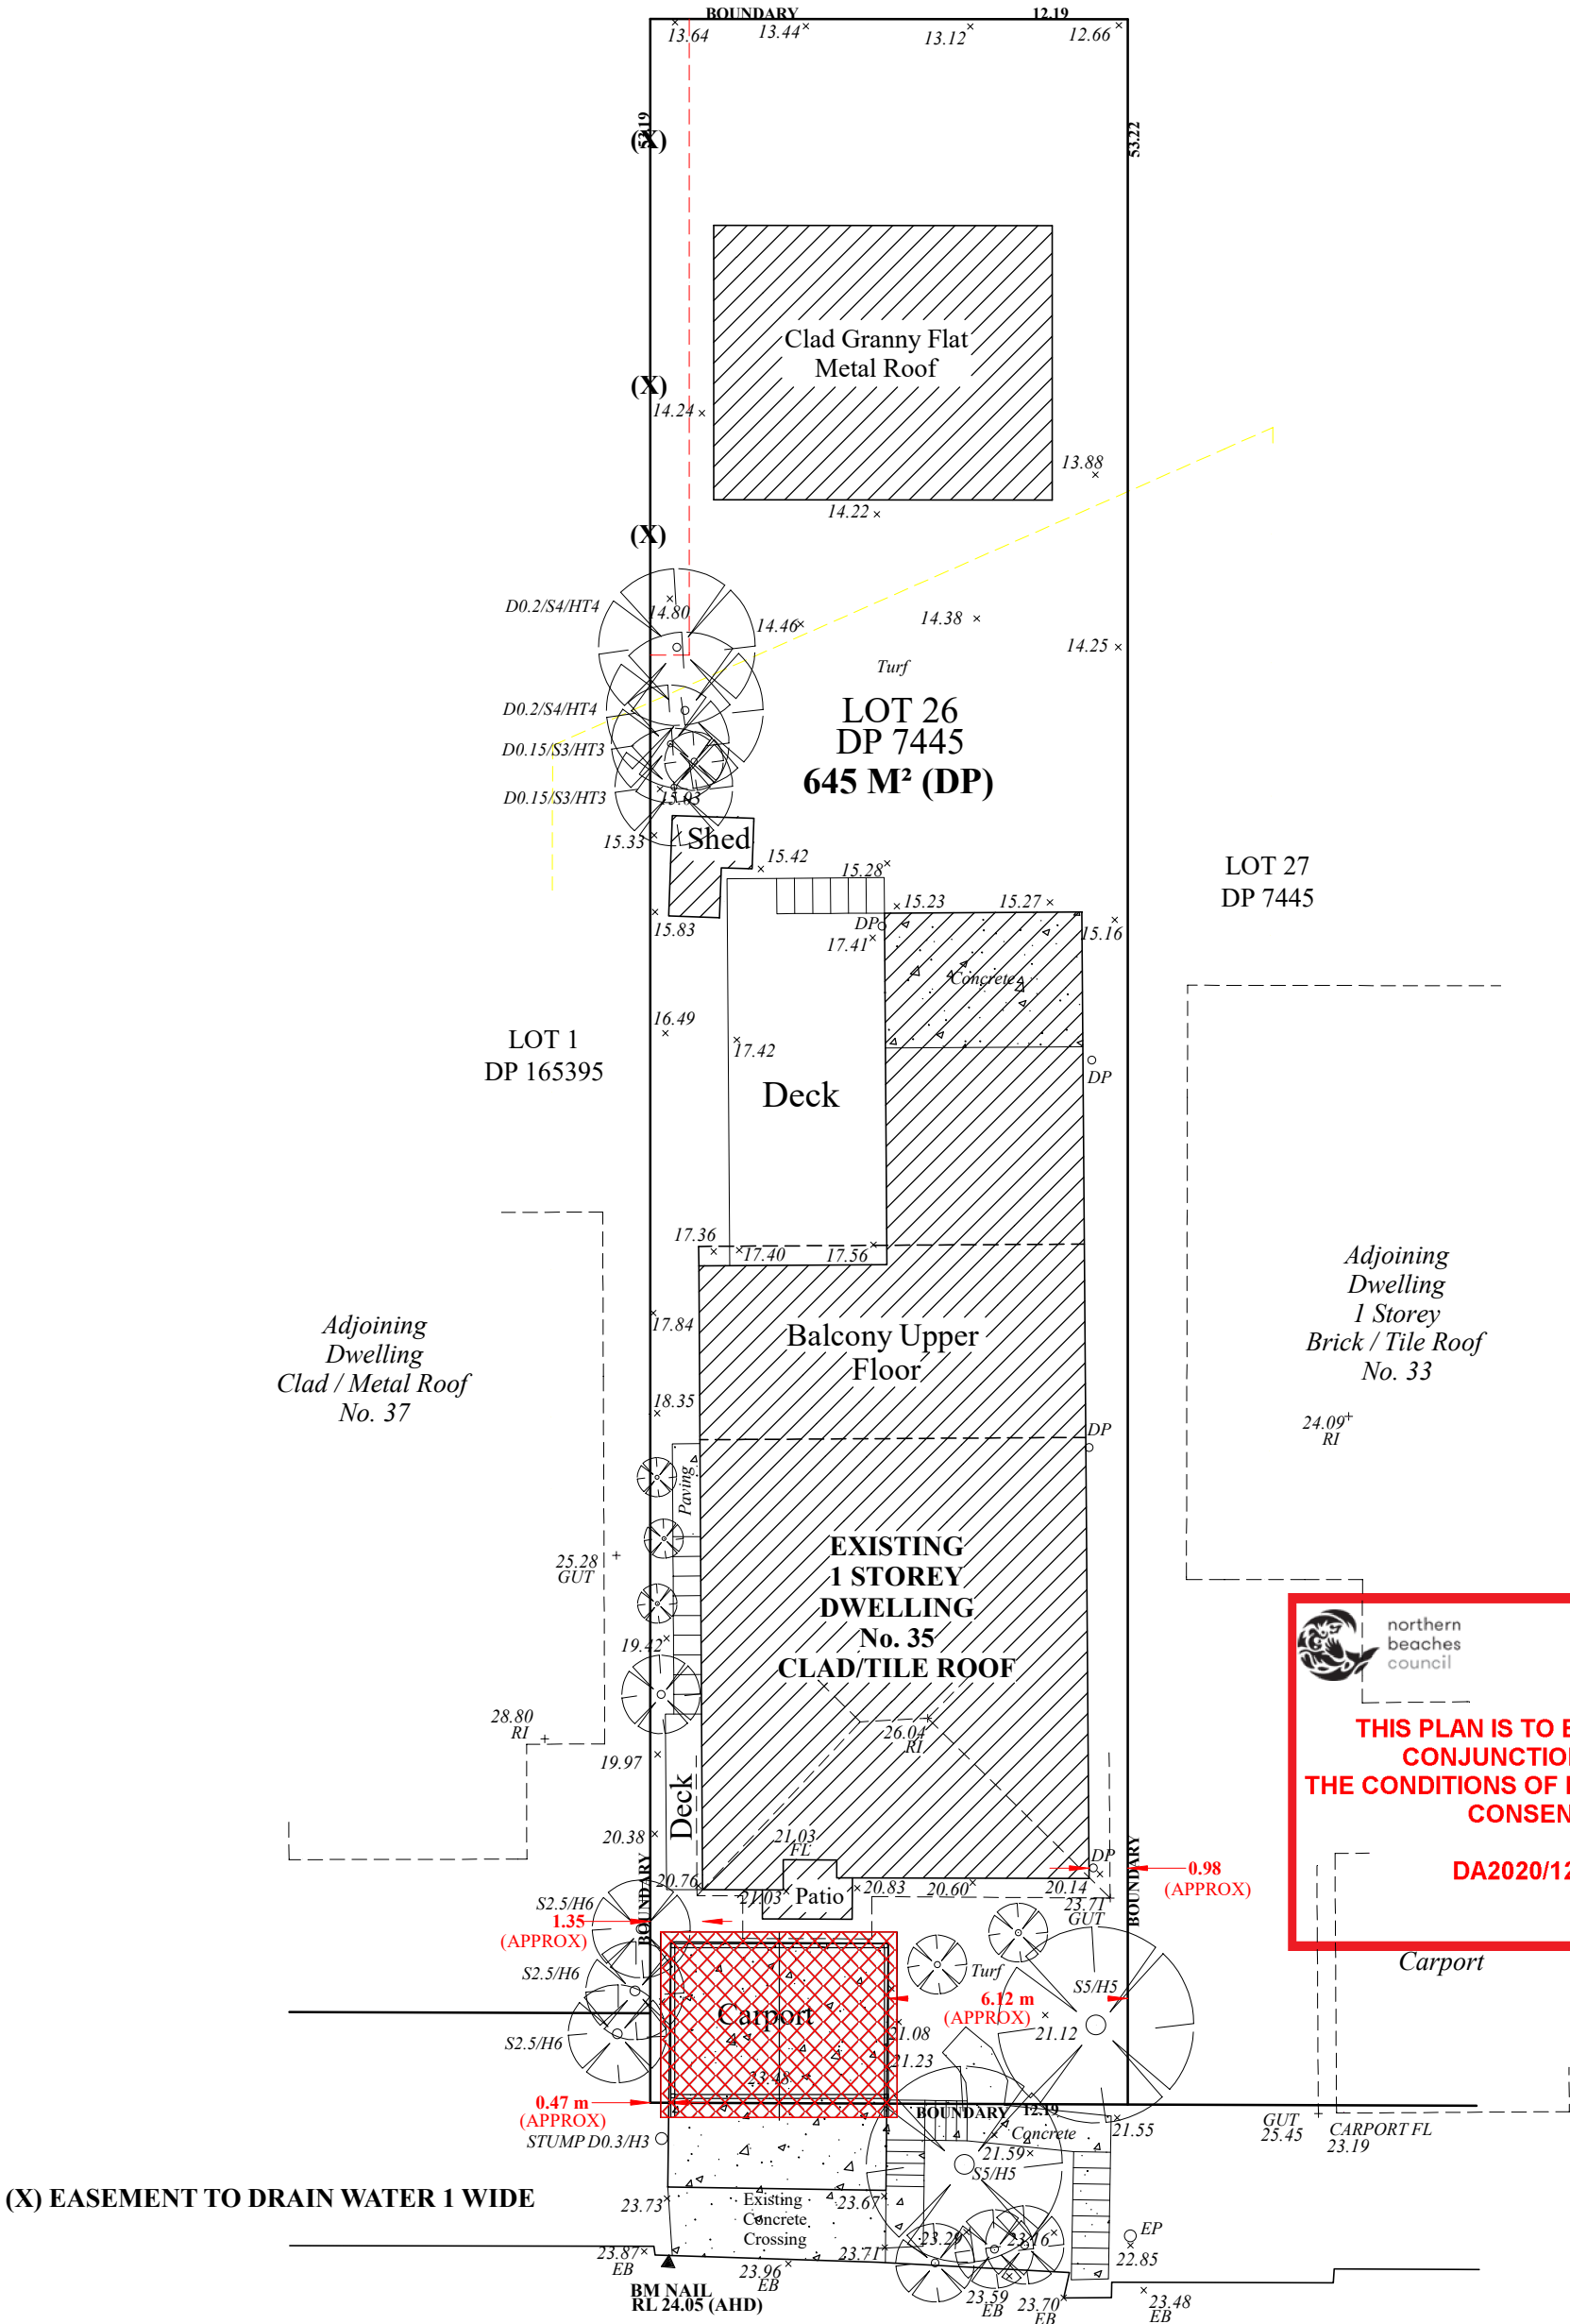


(X) EASEMENT TO DRAIN WATER 1 WIDE

PLEASE CONTACT ANY RELEVANT
SERVICE AUTHORITY TO VERIFY THE
EXISTENCE AND POSITION OF ALL SERVICES PRIOR TO THE
COMMENCEMENT OF ANY CONSTRUCTION OR EXCAVATION.

COLLARROY STREET

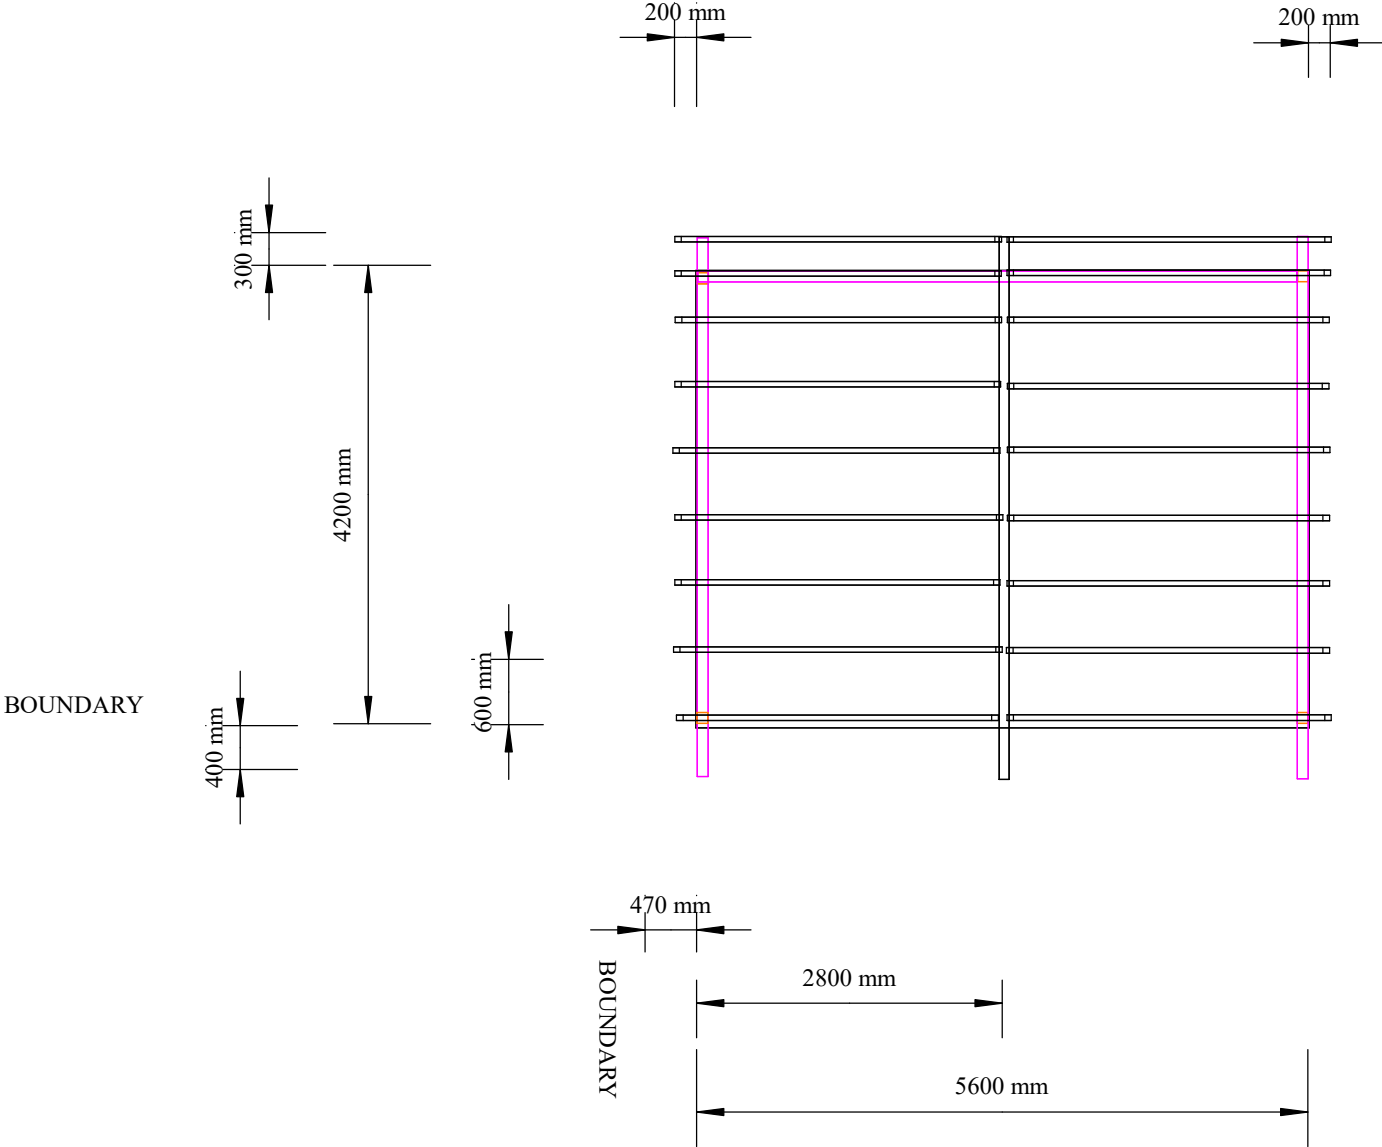

CARPORT PLAN VIEW

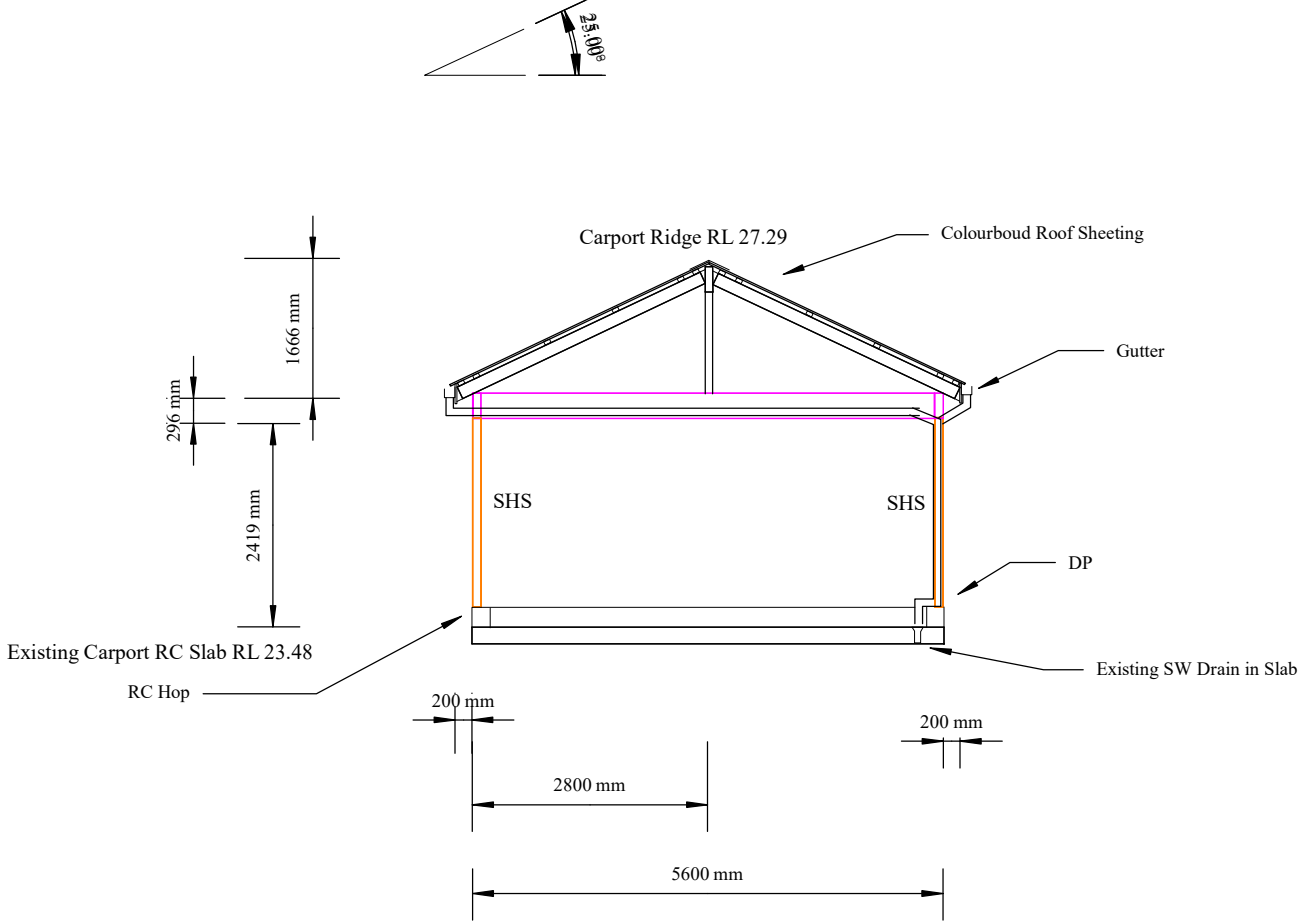


 northern
beaches
council

**THIS PLAN IS TO BE READ IN
CONJUNCTION WITH
THE CONDITIONS OF DEVELOPMENT
CONSENT**

DA2020/1286

PROPOSED CARPORT ROOF 35 COLLAROY STREET, COLLAROY. NSW. LOT NUMBER. 26 D.P. 7445 MR & MRS.B. HARDAKER	DESIGNER M DYER MOBILE : 0418 224850 E- MAIL : mdyerconstruct@hotmail.com	DATE: 26 Sept 2020 SCALE: 1:100	CARPORT PLAN VIEW DRW: 03a
---	---	--	---

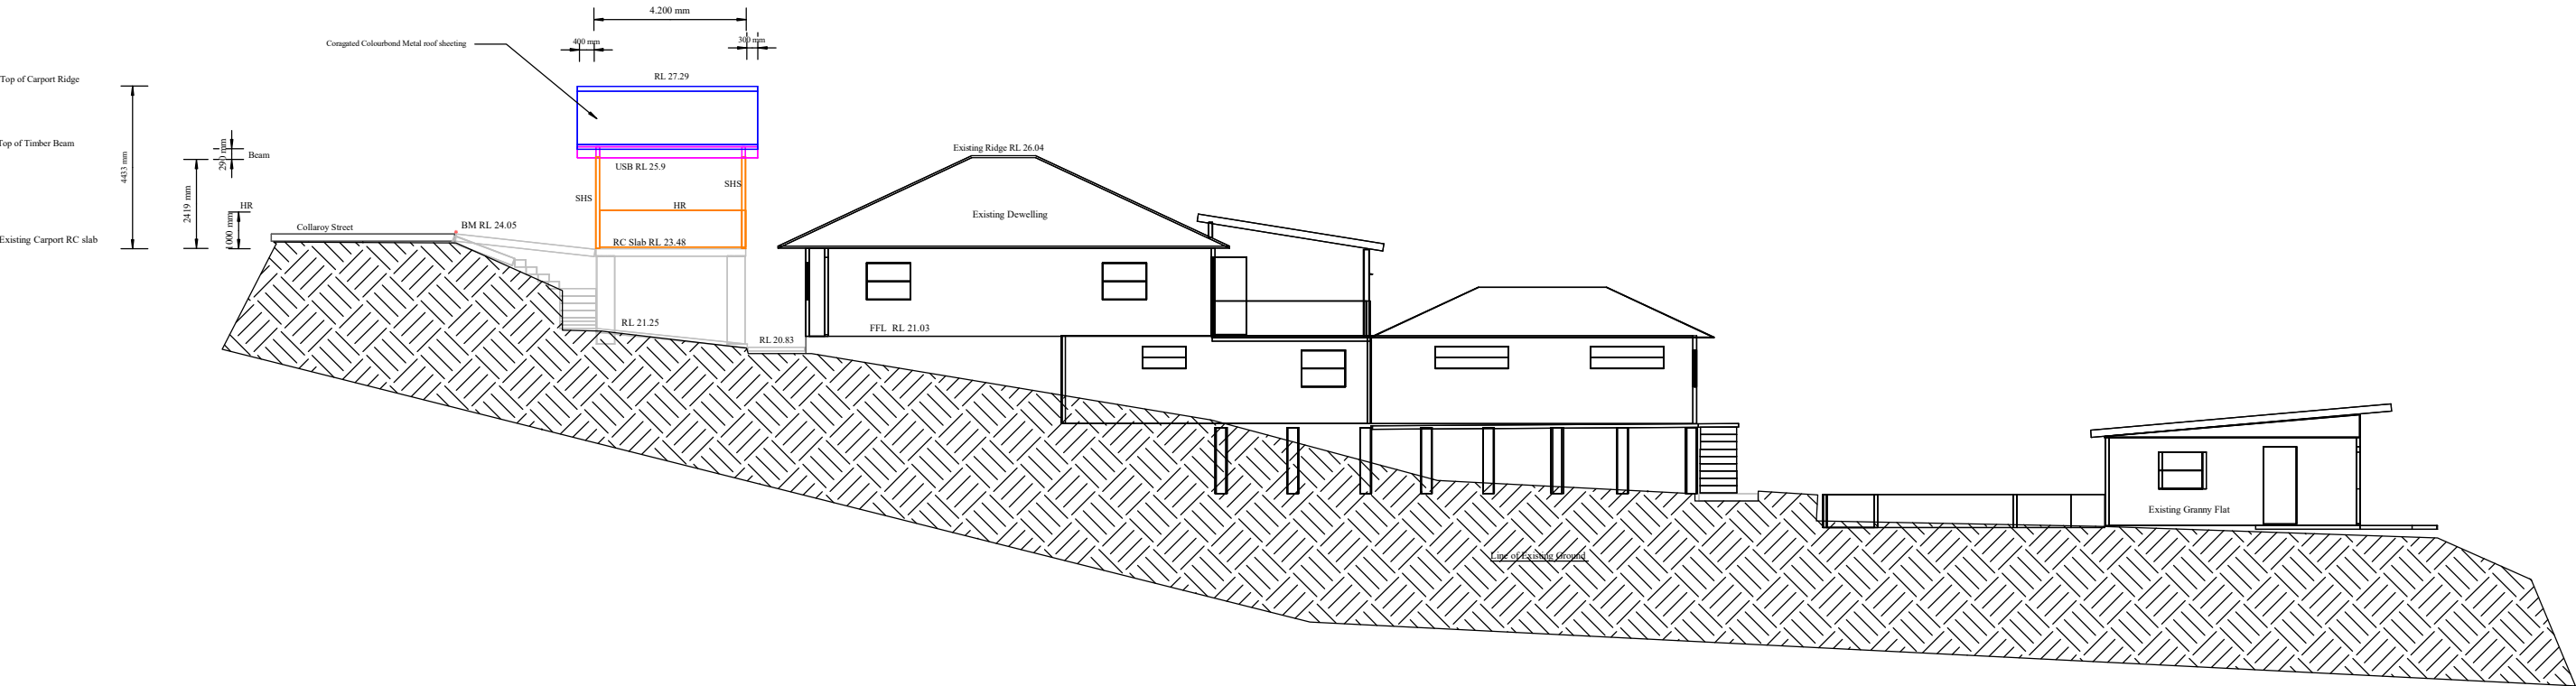




northern
beaches
council

THIS PLAN IS TO BE READ IN
CONJUNCTION WITH
THE CONDITIONS OF DEVELOPMENT
CONSENT

DA2020/1286

PROPOSED CARPORT ROOF 35 COLLAROY STREET, COLLAROY, NSW. LOT NUMBER: 26 D.P. 7445 MR & MRS.B. HARDAKER	DESIGNER M DYER MOBILE : 0418 224850 E- MAIL : mdyerconstruct@hotmail.com	DATE: 23 JFeb 2020 SCALE: 1:200	EAST ELEVATION DRW: 04
--	--	------------------------------------	---------------------------

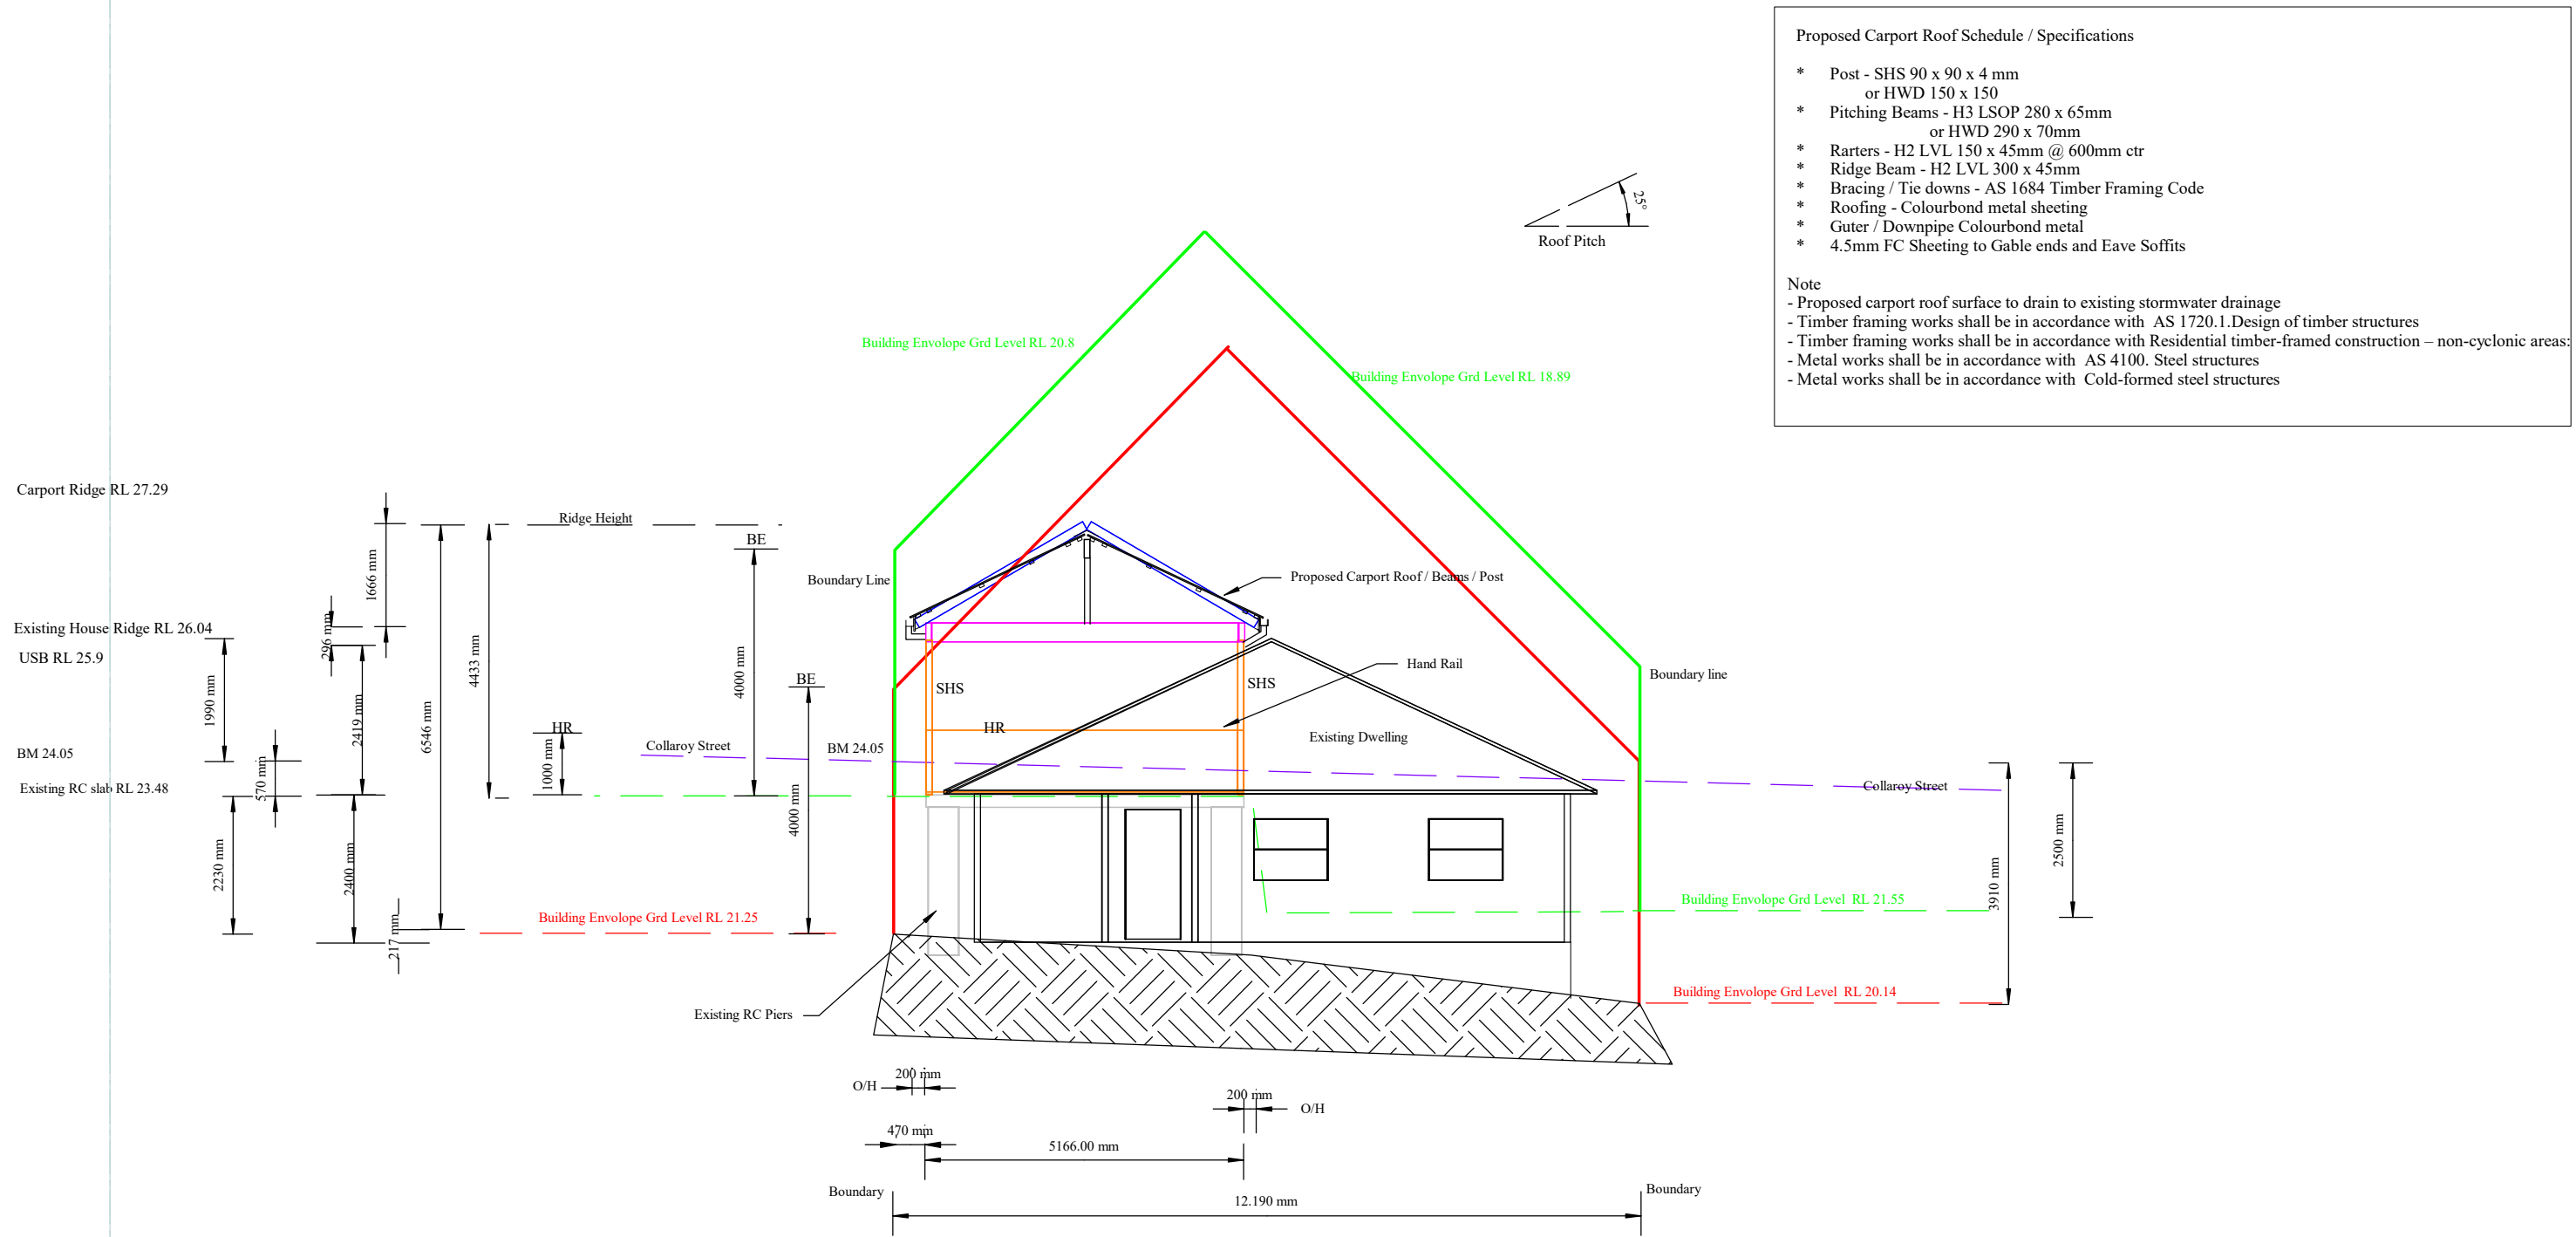


 northern
beaches
council

**THIS PLAN IS TO BE READ IN
CONJUNCTION WITH
THE CONDITIONS OF DEVELOPMENT
CONSENT**

DA2020/1286

PROPOSED CARPORT ROOF 35 COLLAROY STREET, COLLAROY, NSW. LOT NUMBER 26 D.P. 7445 MR & MRS.B. HARDAKER	DESIGNER M DYER MOBILE : 0418 224850 E-MAIL : mdyerconstruct@hotmail.com	DATE: 28 Sept 2020 SCALE: 1:100	SOUTH ELEVATION DRW: 04a
---	---	------------------------------------	-----------------------------

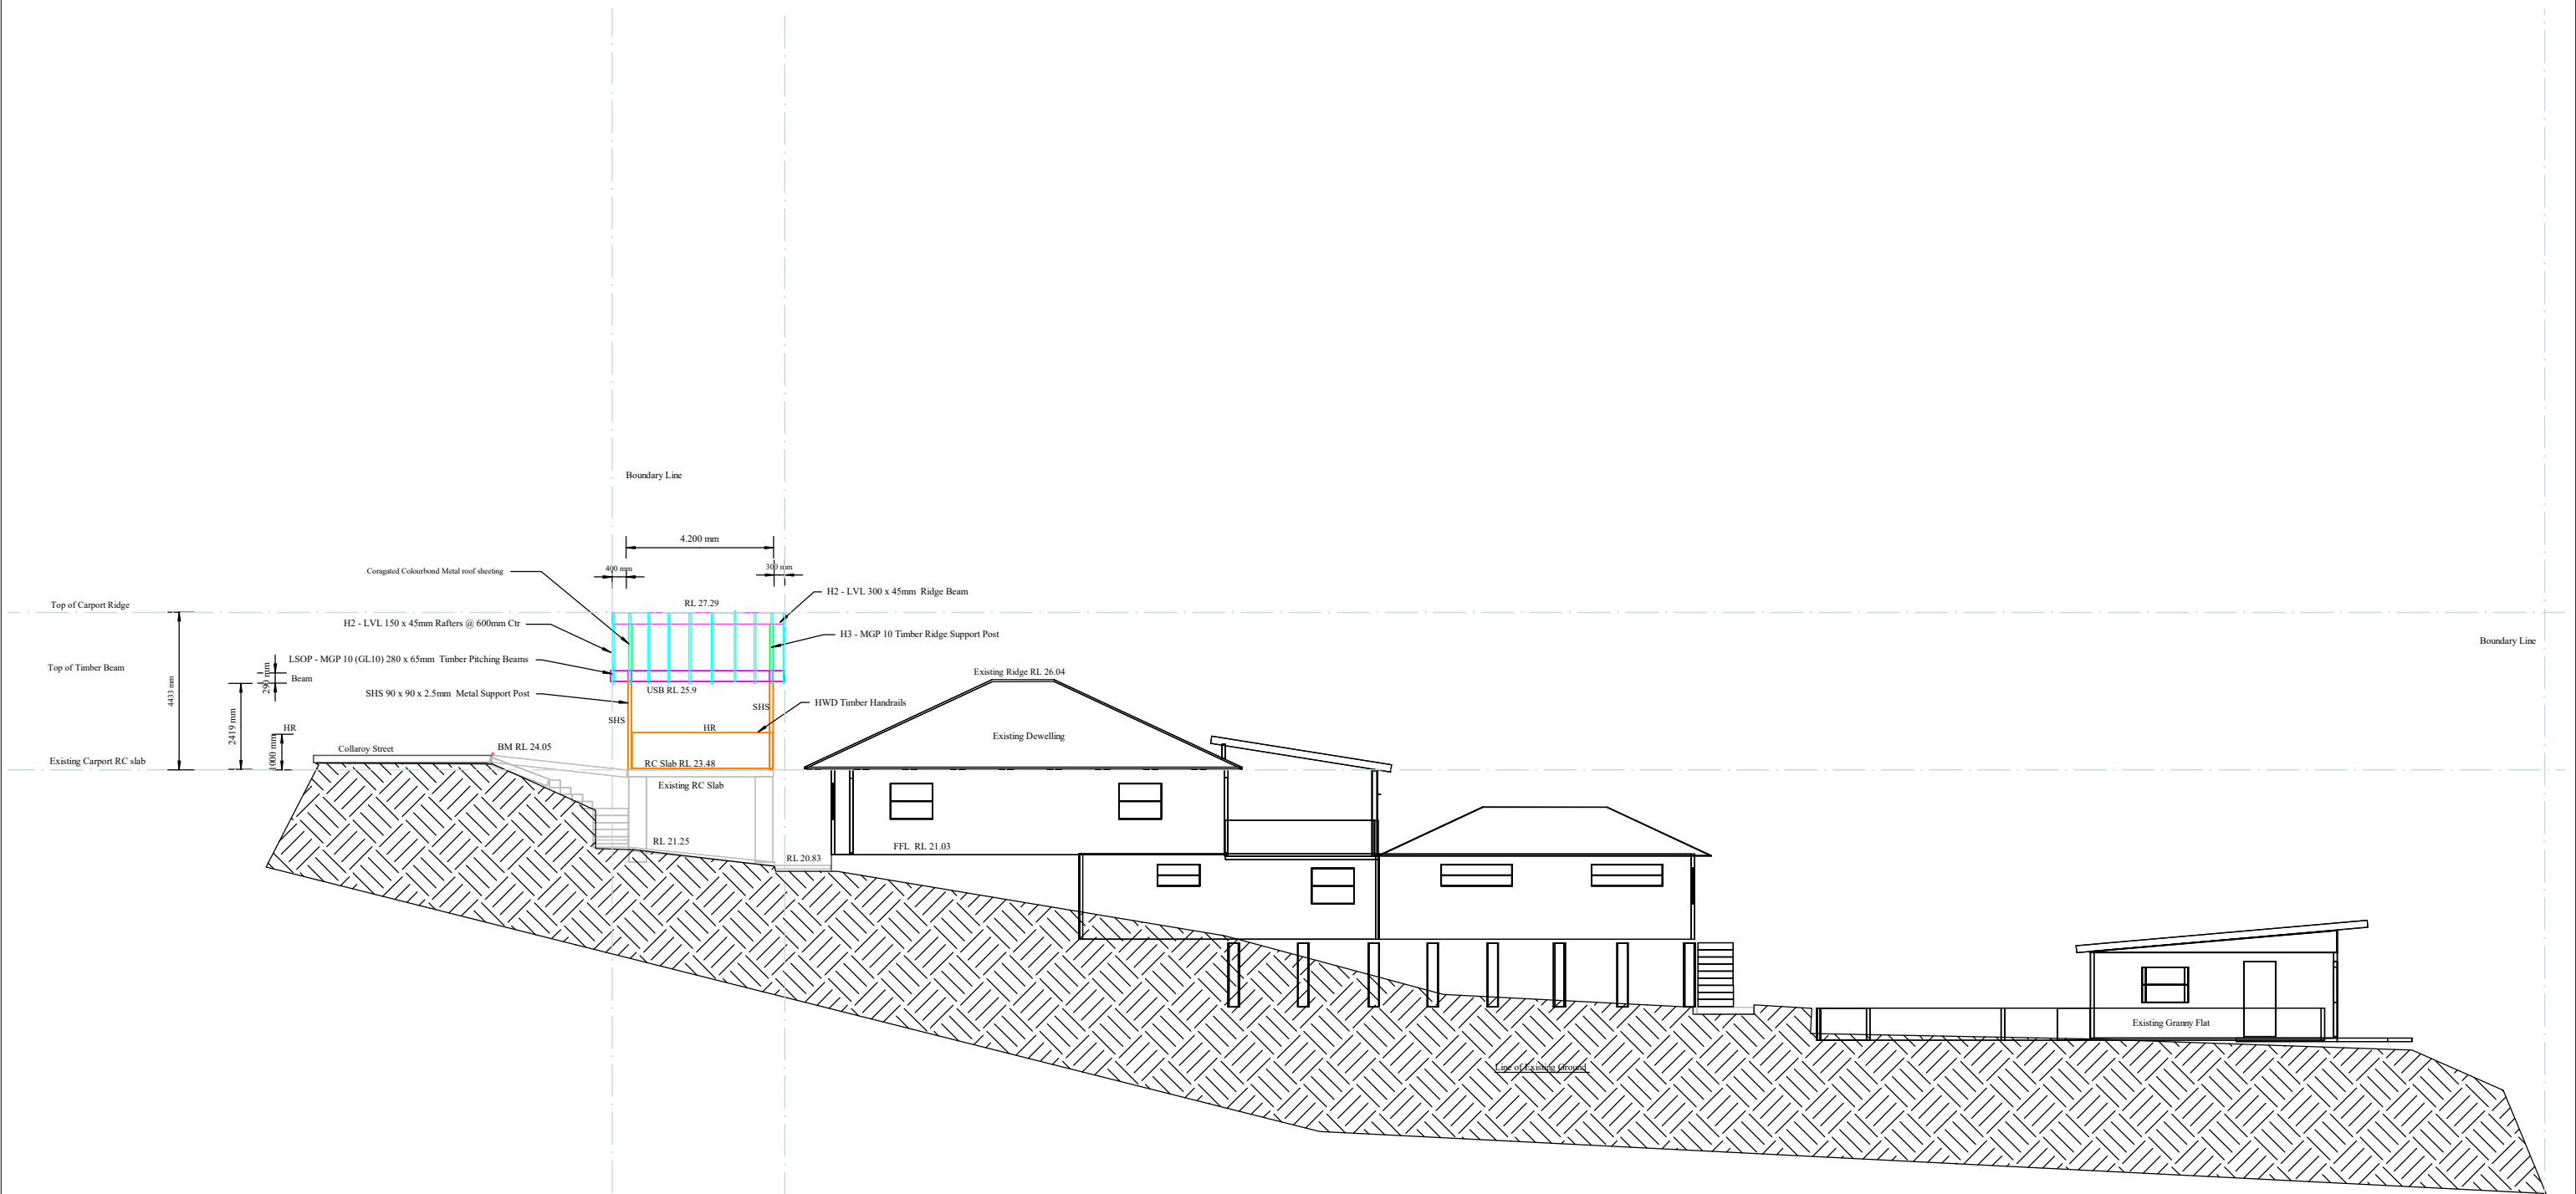




northern
beaches
council

THIS PLAN IS TO BE READ IN
CONJUNCTION WITH
THE CONDITIONS OF DEVELOPMENT
CONSENT

DA2020/1286

PROPOSED CARPORT ROOF 35 COLLAROY STREET, COLLAROY, NSW. LOT NUMBER. 26 D.P. 7445 MR & MRS.B. HARDAKER	DESIGNER M DYER MOBILE : 0418 224850 E- MAIL : mdyerconstruct@hotmail.com	DATE: 23 JFeb 2020 SCALE: 1:200	SECTION A - A DRW: 06a
--	--	------------------------------------	---------------------------

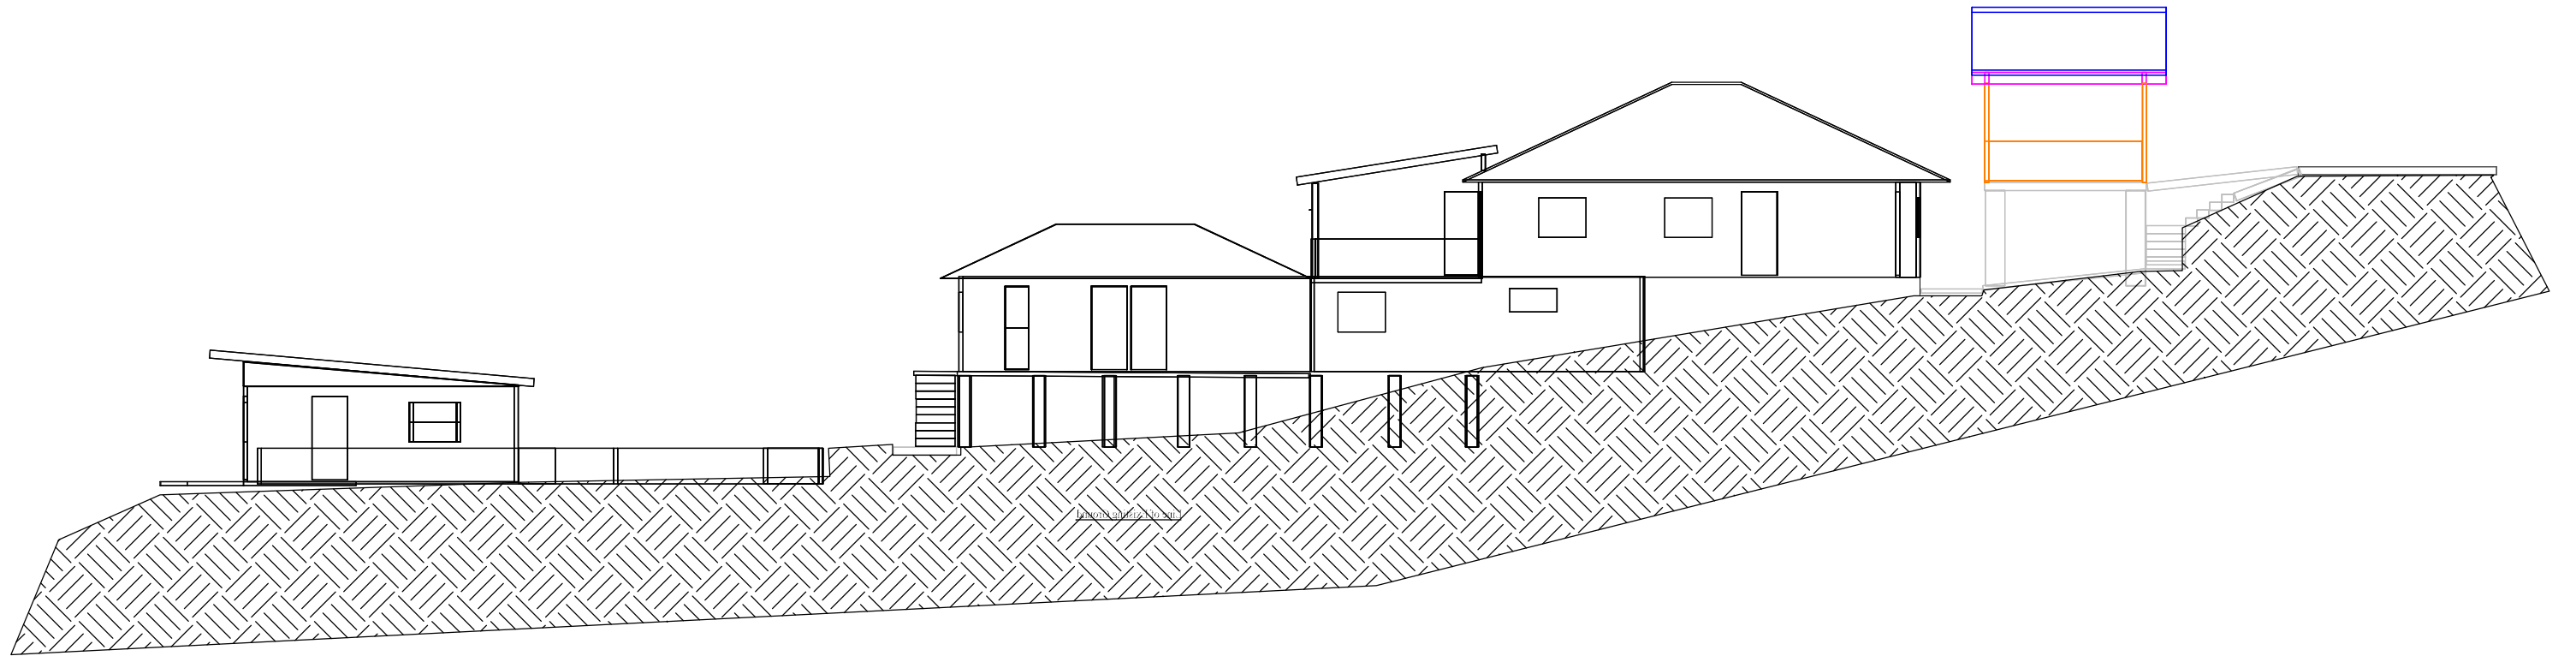

**THIS PLAN IS TO BE READ IN
CONJUNCTION WITH
THE CONDITIONS OF DEVELOPMENT
CONSENT**

DA2020/1286

PROPOSED CARPORT ROOF
35 COLLAROY STREET, COLLAROY, NSW.
LOT NUMBER: 26
D.P.: 7445
MR & MRS.B. HARDAKER

DESIGNER
M DYER
MOBILE : 0418 224850
E-MAIL : mdyerconstruct@hotmail.com

DATE: 23 JFeb 2020
SCALE: 1:200

WEST ELEVATION
DRW: 06a