


THIS PLAN TO BE READ IN
CONJUNCTION WITH

MOD2015/0056

WARRINGAH COUNCIL

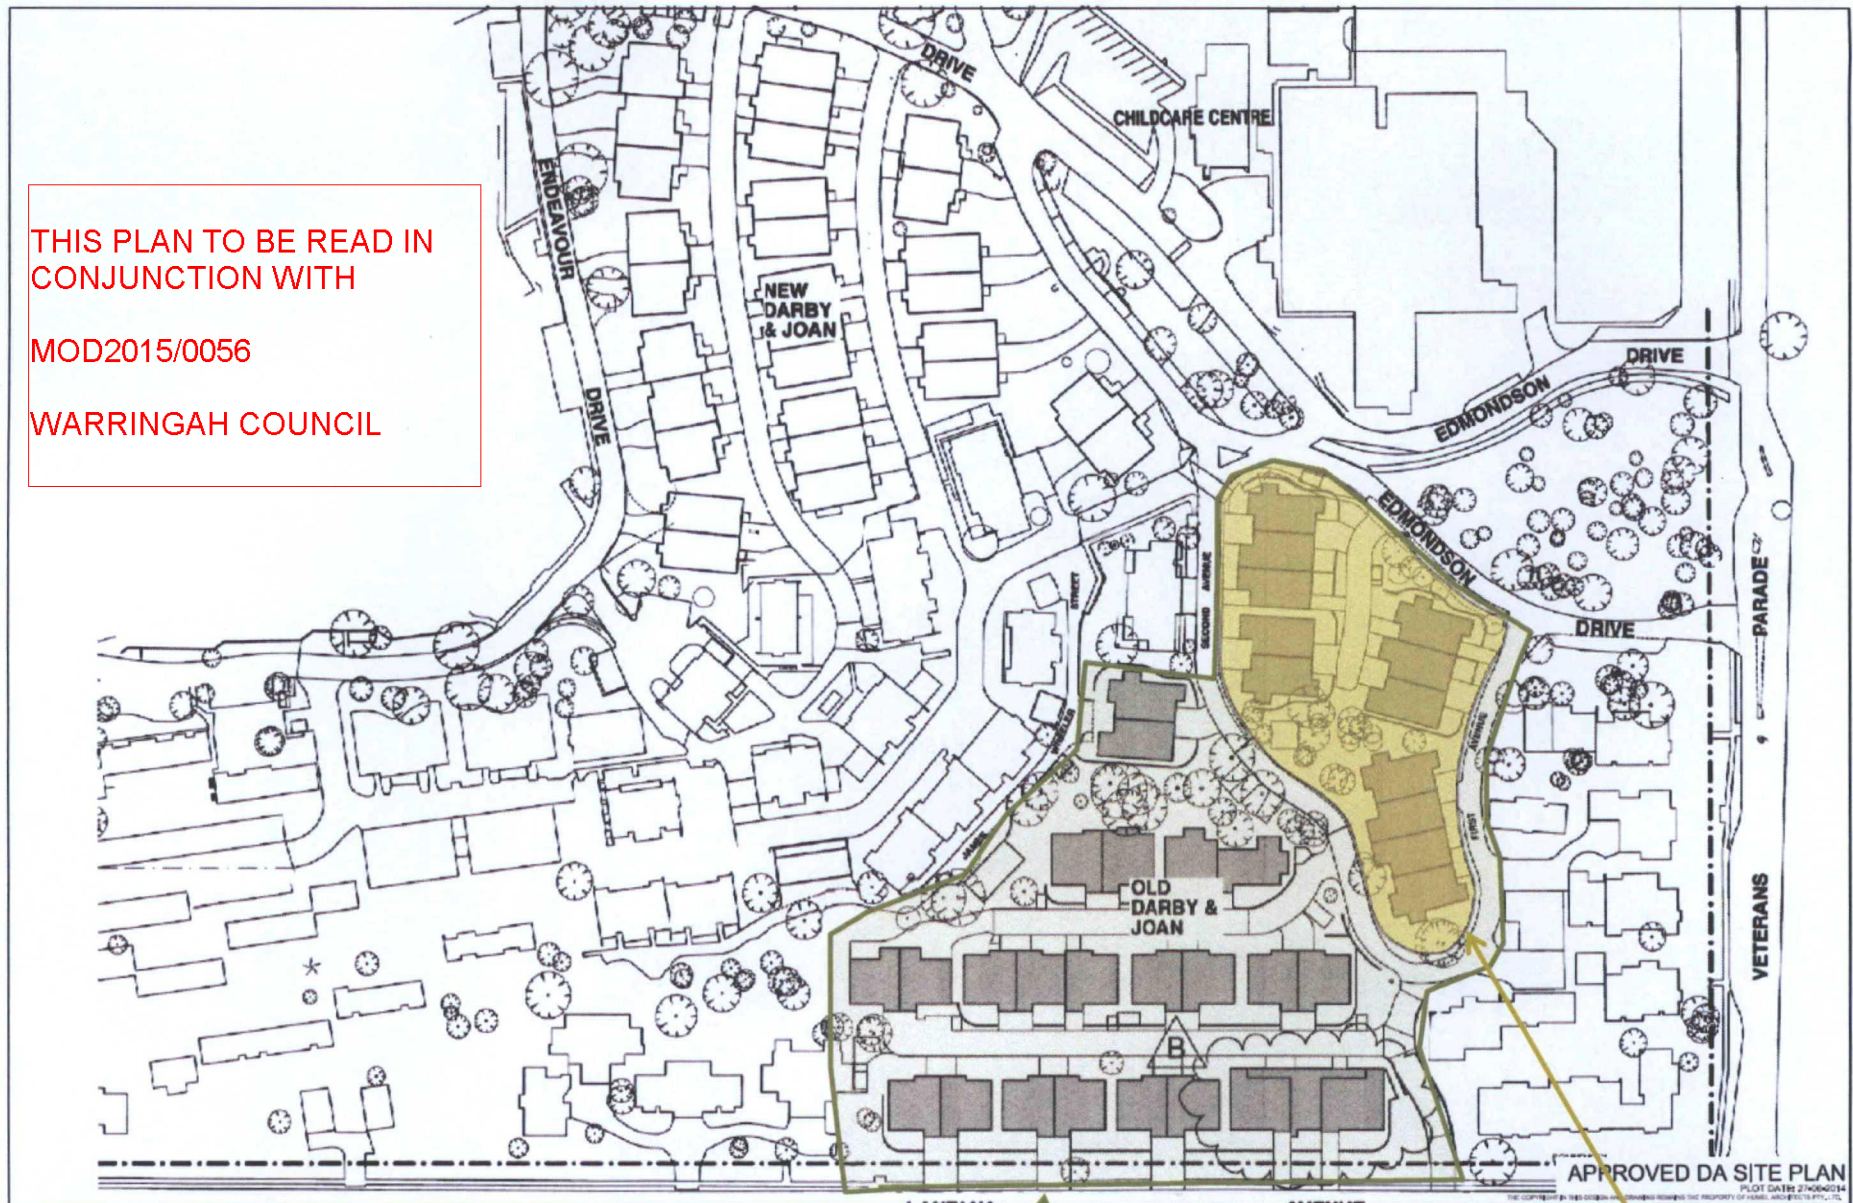

Drawing No. 1

Prepared by TSA Management Pty Ltd
9th March 2015

Old Darby & Joan
DA 2009/1693
67 ILU's
(Includes 20 ILU's in Yellow Precinct)

Lantana Ave

Removing 20 ILU's from DA 2009/1693
Units 41, 42, 43, 44, 45, 46, 47, 48, 49,
50, 51, 52, 53, 54, 55, 56, 57, 58, 59
and 60)

APPROVED DA SITE PLAN