


PROJECT  
 BEACH HOUSE  
 RENOVATION & ADDITION

STREET ADDRESS  
 5 CABARITA ROAD,  
 AVALON BEACH, NSW  
 2107


SCALE  
 As indicated @ A4

TITLE  
 NOTIFICATION PLANS

CURRENT REVISION

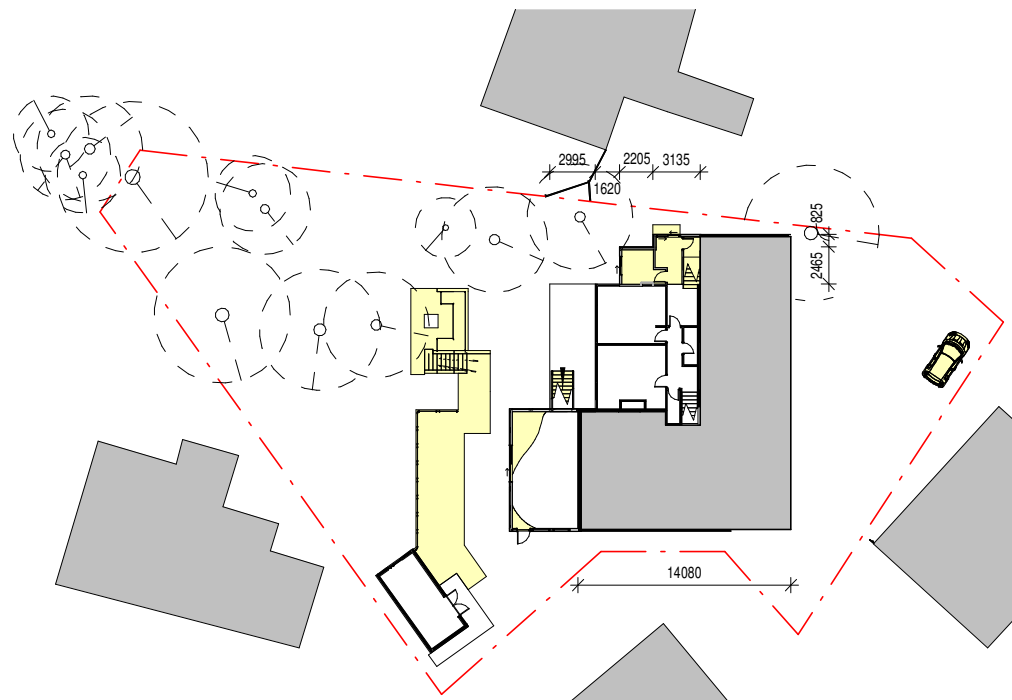

**1. GROUND FLOOR PLAN**

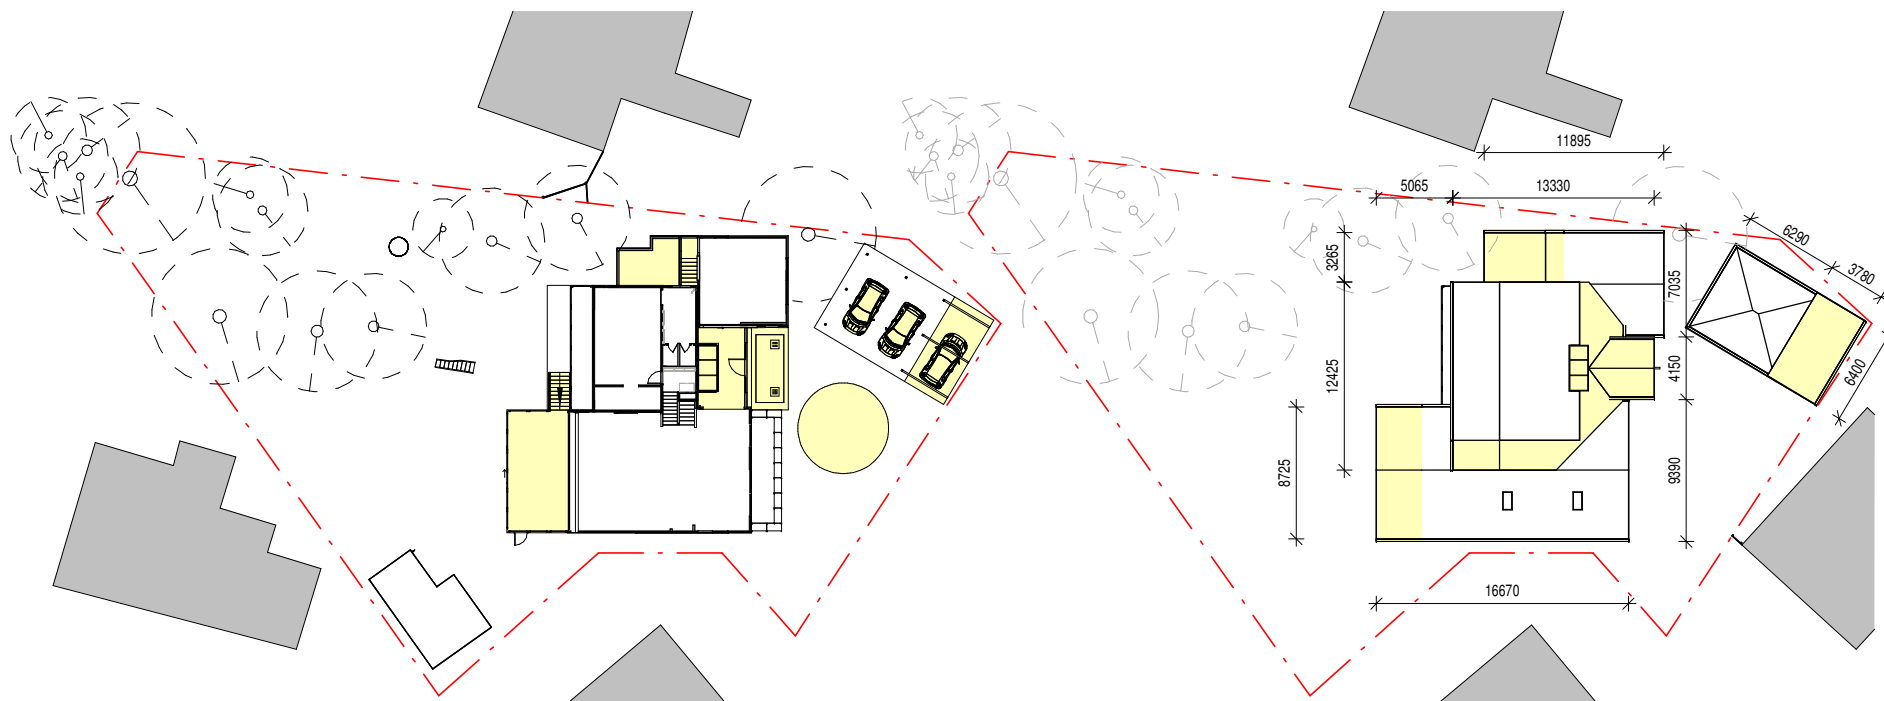

**2. LEVEL 1 PLAN**

**3. ROOF PLAN**

 PROPOSED ALTERATIONS

PROJECT  
BEACH HOUSE  
RENOVATION & ADDITION

STREET ADDRESS  
5 CABARITA ROAD,  
AVALON BEACH, NSW  
2107


SCALE  
1 : 200 @ A4

TITLE  
NOTIFICATION  
ELEVATION


CURRENT REVISION

6


HEIGHT LIMIT 8.5M

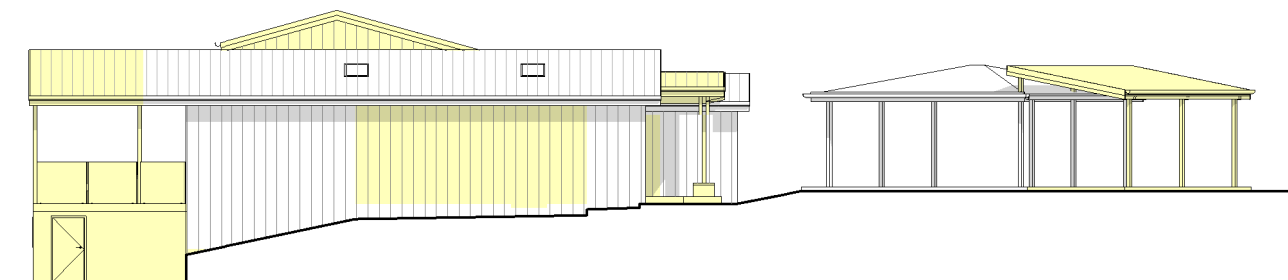

**1** NOTIFICATION SOUTH WEST ELE  
SCALE 1 : 200 @A3  
HEIGHT LIMIT 8.5M

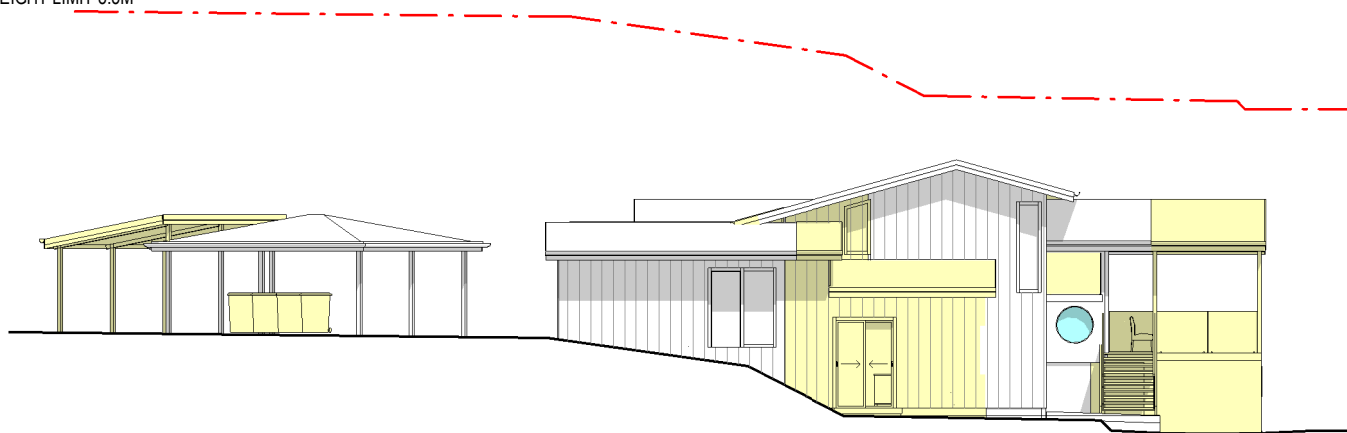

**2** NOTIFICATION NORTH EAST ELE  
SCALE 1 : 200 @A3

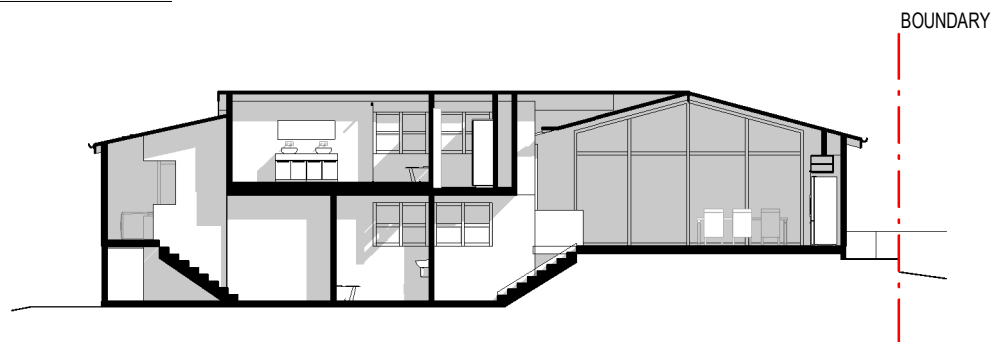

**3** NOTIFICATION SECTION  
SCALE 1 : 200 @A3