


DEVELOPMENT APPROVAL

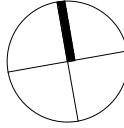

TEAM

ARCHITECTS

SYDNEY
701/1 Chandos Street
St Leonards NSW 2065

MELBOURNE
Suite 204/9-11
Claremont Street,
South Yarra VIC 3123

T: + 61 2 9437 3166
E: info@team2.com.au
Reg NSW: 9940

ABN: 72 104 833 507
Reg Vic: 19340

Project:
**Project Maui
Oncology**
Warringah Road & Wakehurst
Parkway

Title:
NOTIFICATION PLAN - SITE


Project #:
856

Scale:
1 : 250 @A4


Drawing No:
DA-1000

Rev:
2


DEVELOPMENT APPROVAL

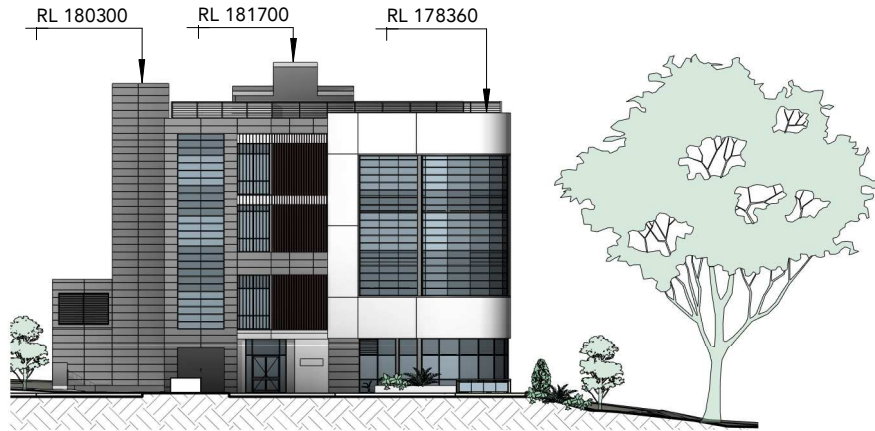


1 Notification - West Elevation
Scale: 1 : 500

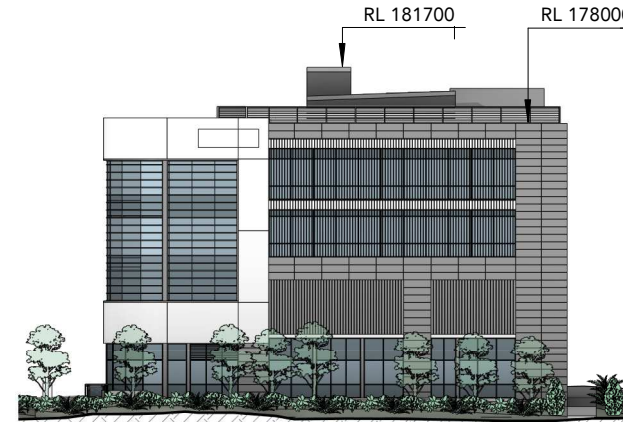

2 Notification - South Elevation
Scale: 1 : 500

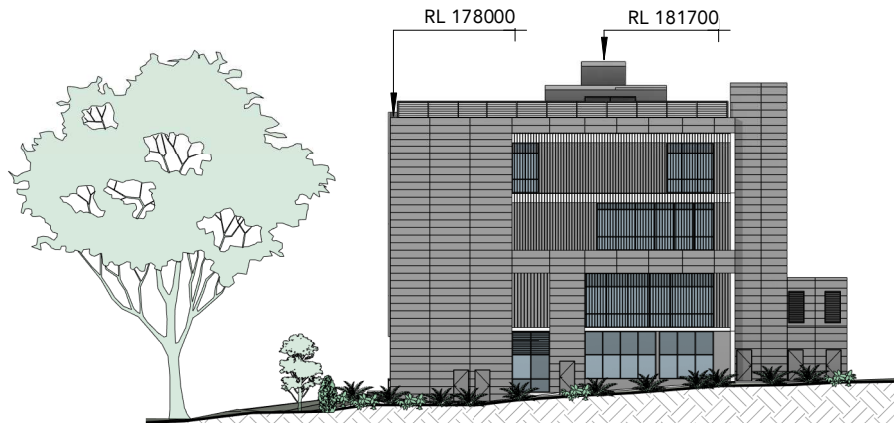

3 Notification - East Elevation
Scale: 1 : 500

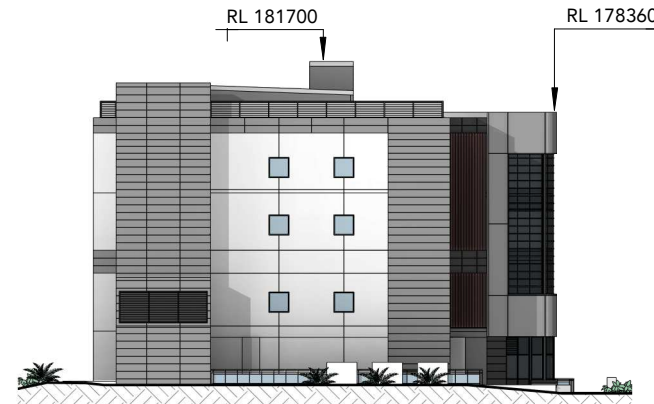

4 Notification - North Elevation
Scale: 1 : 500

TEAM

ARCHITECTS

SYDNEY
701/1 Chandos Street
St Leonards NSW 2065

MELBOURNE
Suite 204/9-11
Claremont Street,
South Yarra VIC 3123

T: + 61 2 9437 3166
E: info@team2.com.au
Reg NSW: 9940

ABN: 72 104 833 507
Reg Vic: 19340

Project:

**Project Maui
Oncology**

Warringah Road & Wakehurst
Parkway

Title:

**NOTIFICATION PLAN -
ELEVATIONS**

Project #:
856

Scale:
1 : 500 @A4

Drawing No:
DA-1001

Rev:
2