



Por 493 Grd to Albert Leopold Wellisch on 23rd. September, 1904. Vol. 1562 Fol. 44. Resn. of Minerals
" 494 " " Henry Rooke Jones " 4th March , 1907. Vol. 1764 Fol. 246. Resn. of Minerals
Vol. 6231 Fol. 9 Sec. 604 Local Gov. Act, 1919.

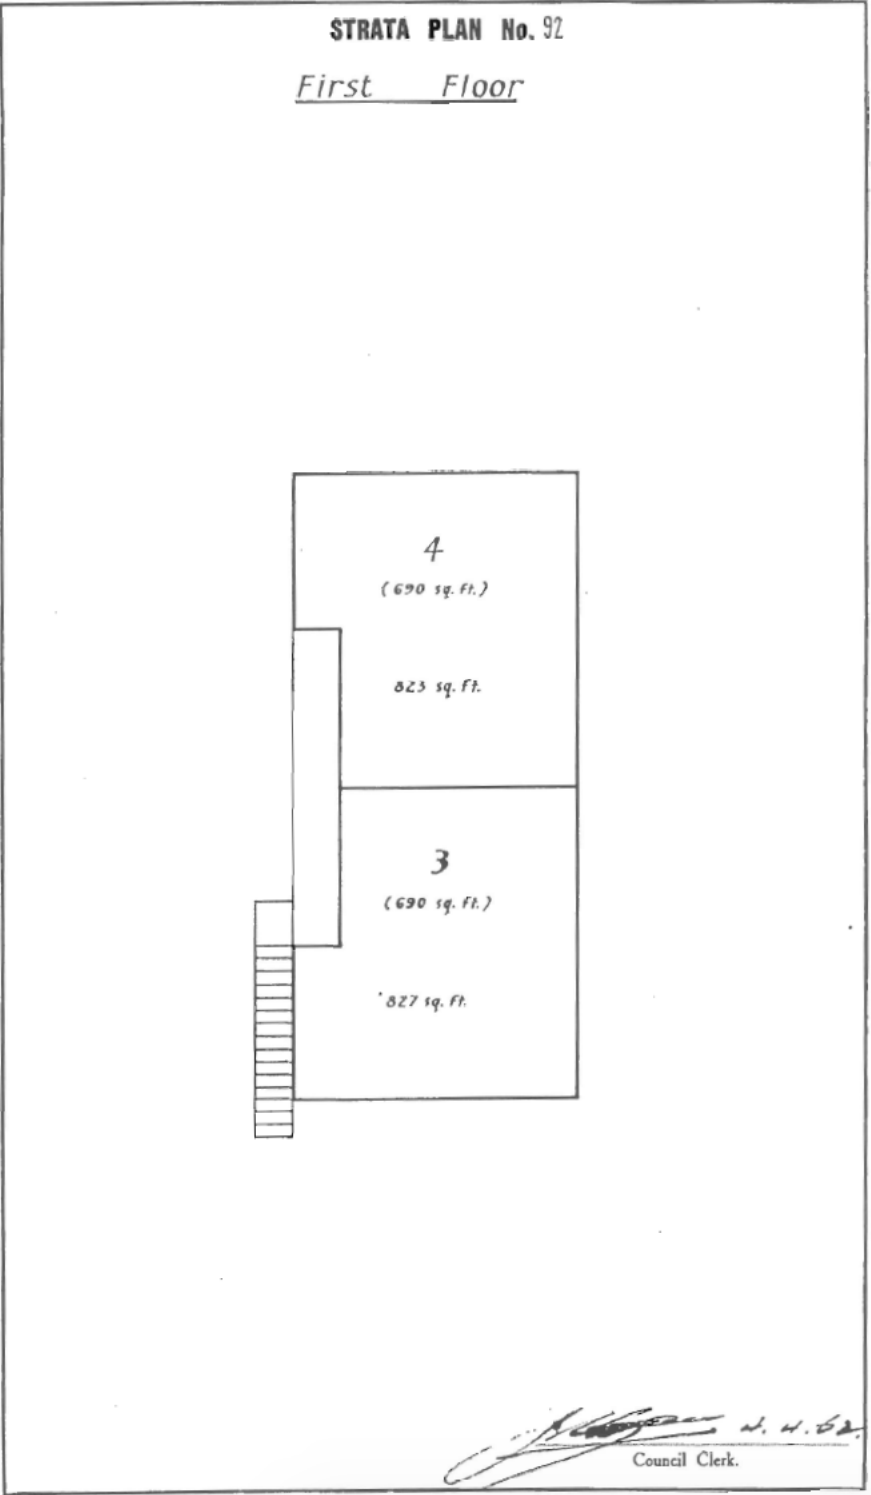


1 LOCATION PLAN
1:2.67


LOT / SECTION / PLAN No. 3 / - / SP92
LOT / SECTION / PLAN No. 4 / - / SP92

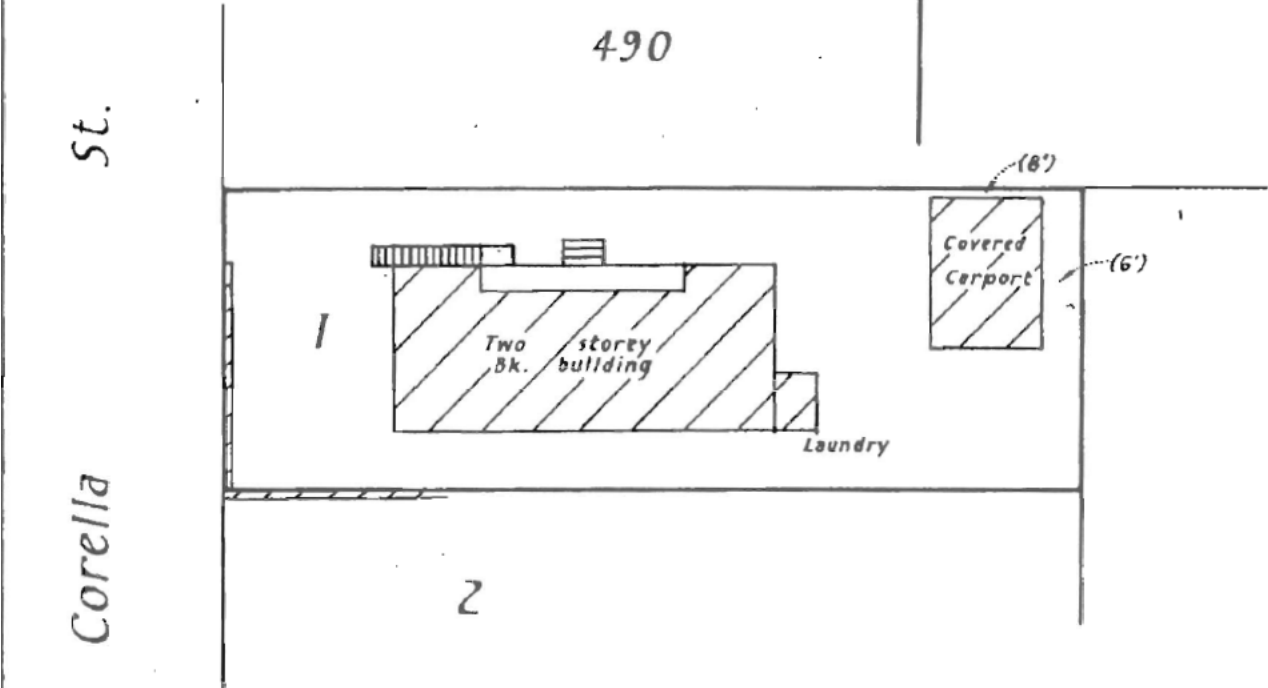

<p>General Notes</p> <p>The Builder shall check all dimensions and levels on site prior to construction. Notify any errors, discrepancies or omissions to C2 DESIGN. Drawings shall not be used for construction purposes until issued for construction.</p> <p>Do not scale drawings. All boundaries and contours subject to survey.</p>	<p>C2 DESIGN BUILDINGS & INTERIORS</p> <p>ABN #ABN #Contact Full Address P #Contact Phone Number E #Contact E-mail W #Contact Web</p>		<p>A ISSUE TO OWNERS CORPORATION B DEVELOPMENT APPLICATION</p>	<p>13.05.21 16.02.21</p>	<p>PROJECT NAME: UNIT 3 & 4 COMBINED</p> <p>CLIENT: SAXON AND TILLY</p> <p>#Client Full Address P #Client Phone Number</p>	<p>SITE: UNIT 3 & 4 13 CORELLA ST FRESHWATER</p> <p>DRAWING TITLE: Sketch Plans LOCATION AND SITE PLAN</p>	<p>PROJECT NO. 178</p> <p>DRAWING NO. DA100</p>	<p>DRAWN BY: M C</p> <p>CHECKED BY:</p> <p>REVISION NO. B</p> <p>PLOT DATE: 13/5/21</p>
---	--	--	--	--------------------------	--	---	---	--

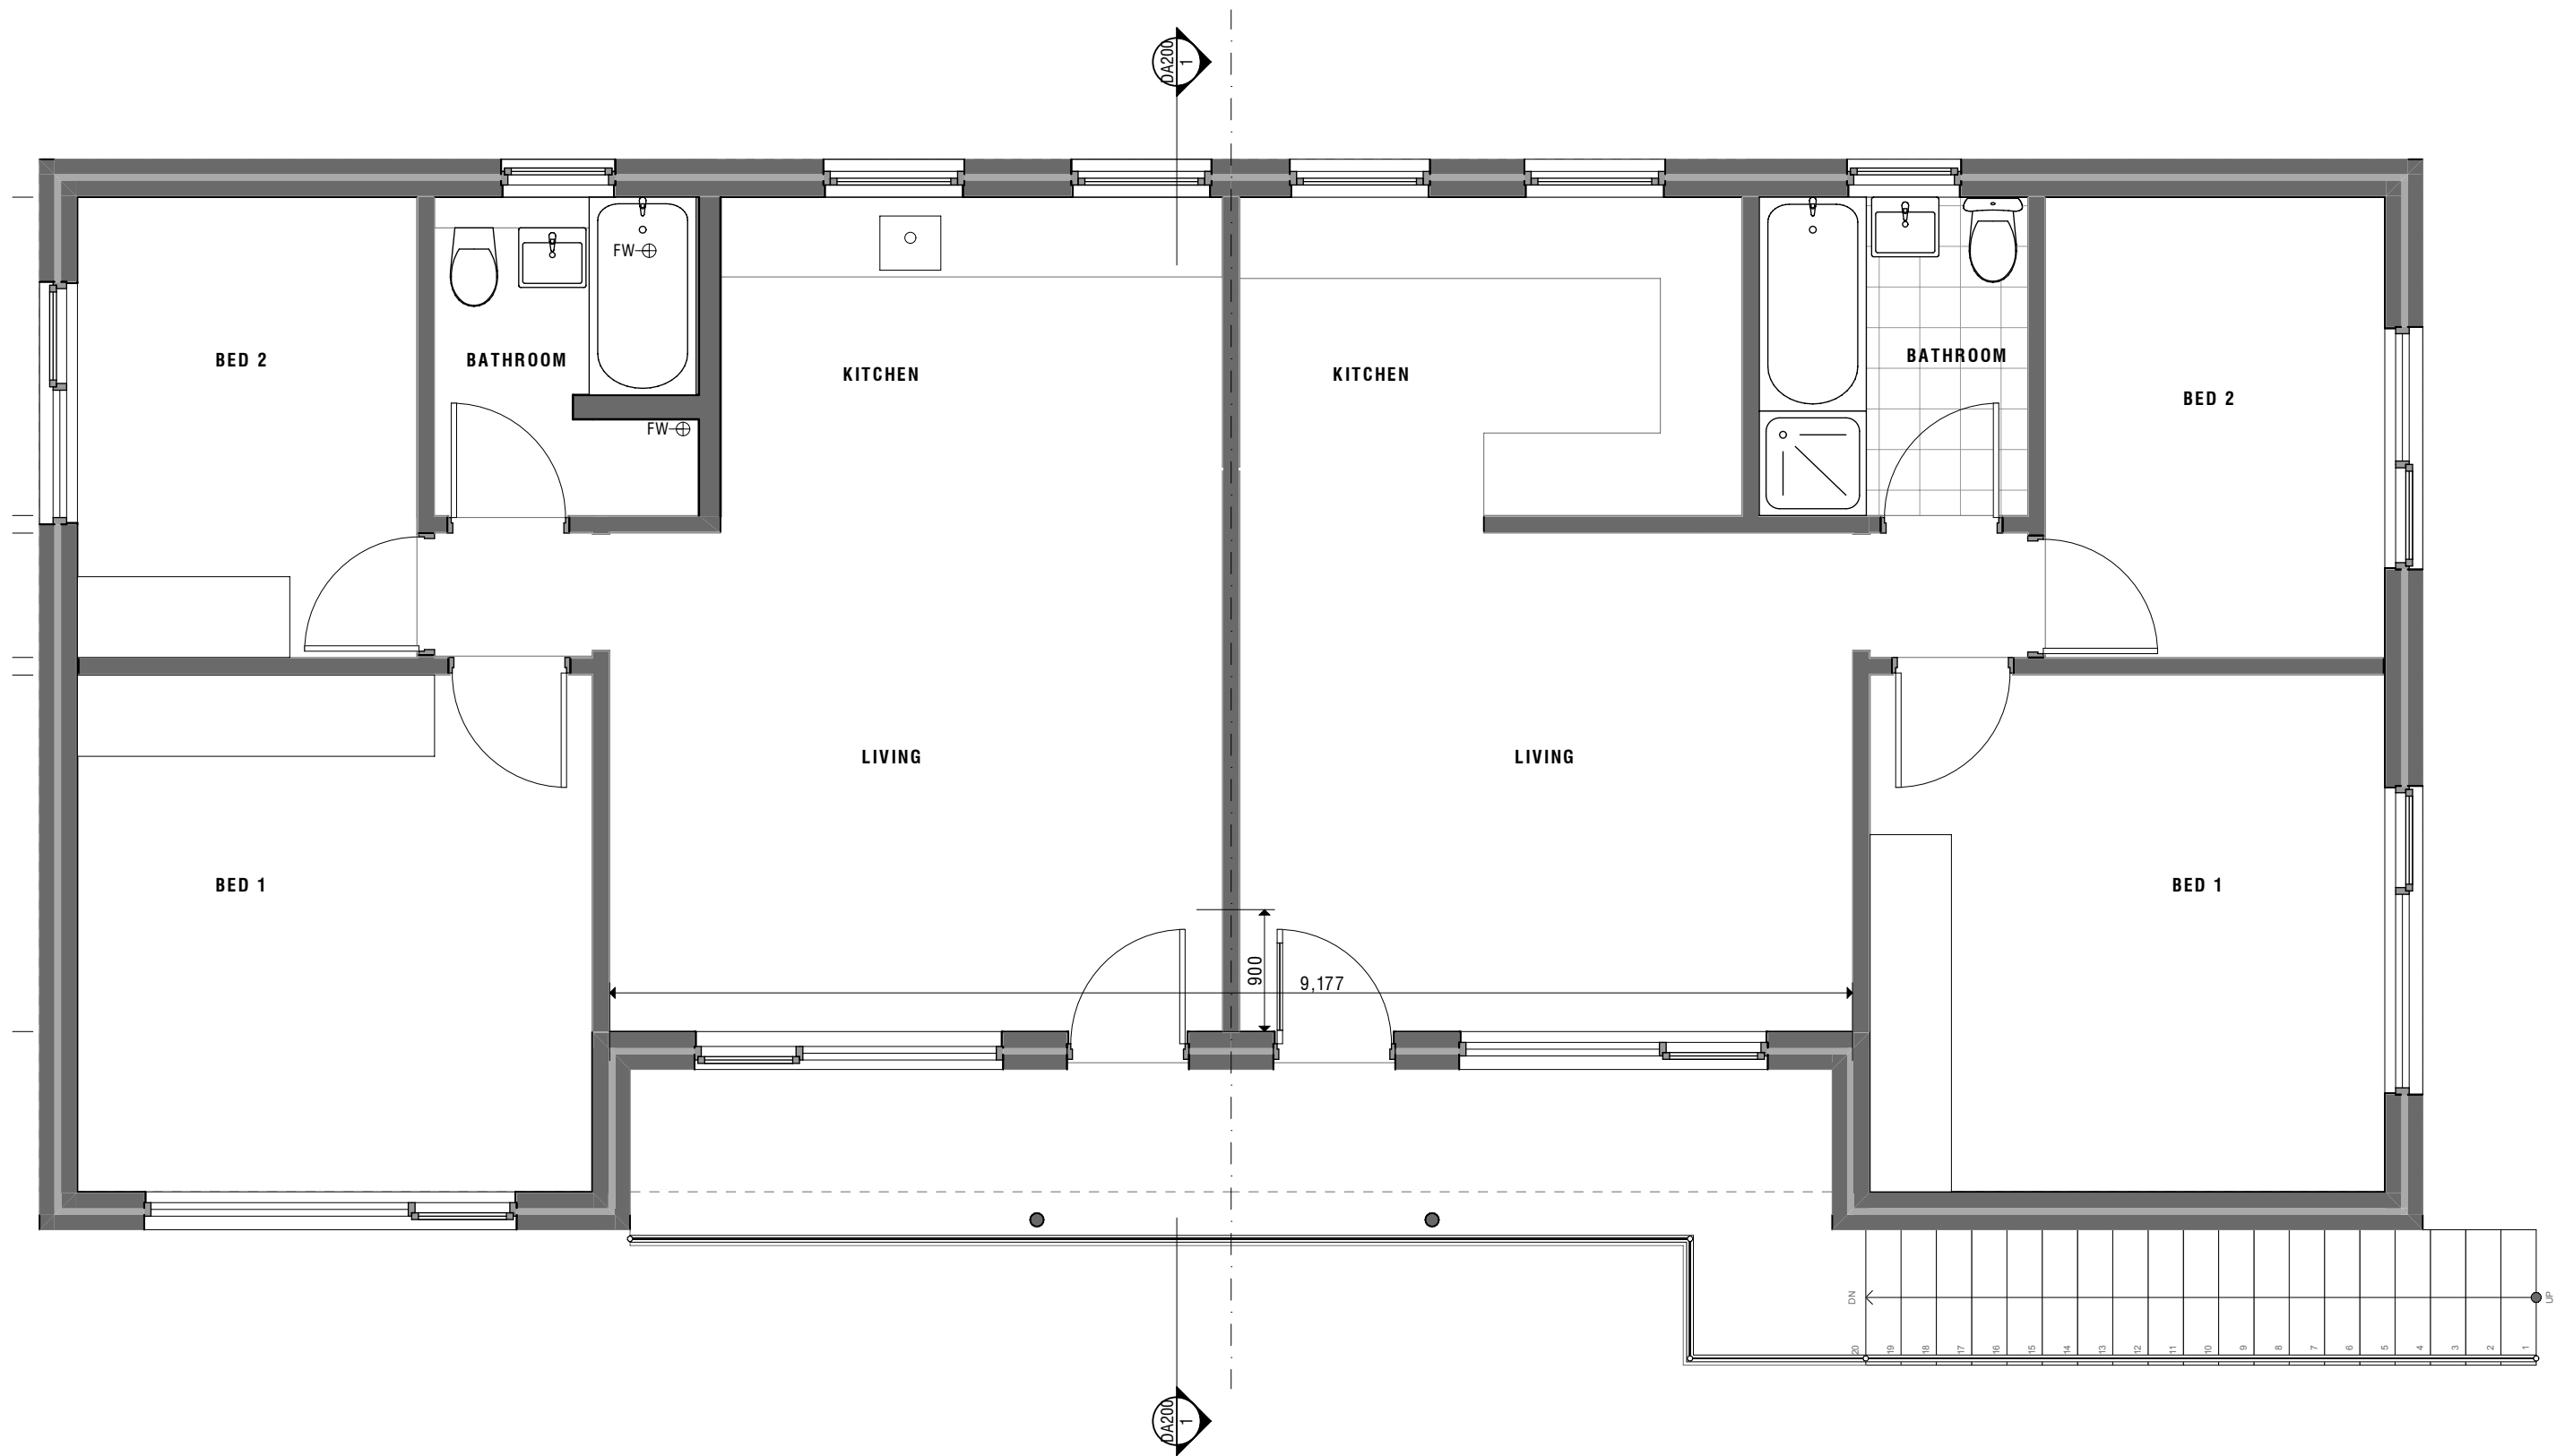


<p>General Notes</p> <p>The Builder shall check all dimensions and levels on site prior to construction. Notify any errors, discrepancies or omissions to C2 DESIGN. Drawings shall not be used for construction purposes until issued for construction. Do not scale drawings. All boundaries and contours subject to survey.</p>	<p>C2 DESIGN BUILDINGS & INTERIORS</p> <p>ABN #ABN #Contact Full Address P #Contact Phone Number E #Contact E-mail W #Contact Web</p>		<p>A ISSUE TO OWNERS CORPORATION B DEVELOPMENT APPLICATION</p>	<p>13.05.21 16.02.21</p>	<p>PROJECT NAME: UNIT 3 & 4 COMBINED CLIENT: SAXON AND TILLY #Client Full Address P #Client Phone Number</p>	<p>SITE: UNIT 3 & 4 13 CORELLA ST FRESHWATER DRAWING TITLE: Sketch Plans LEVEL 1 EXISITNG PLAN</p>	<p>PROJECT NO. 178 DRAWING NO. DA101</p>	<p>DRAWN BY: M C CHECKED BY: REVISION NO. B</p> <p>PLOT DATE: 13/5/21</p>
--	--	--	--	--------------------------	--	---	--	--

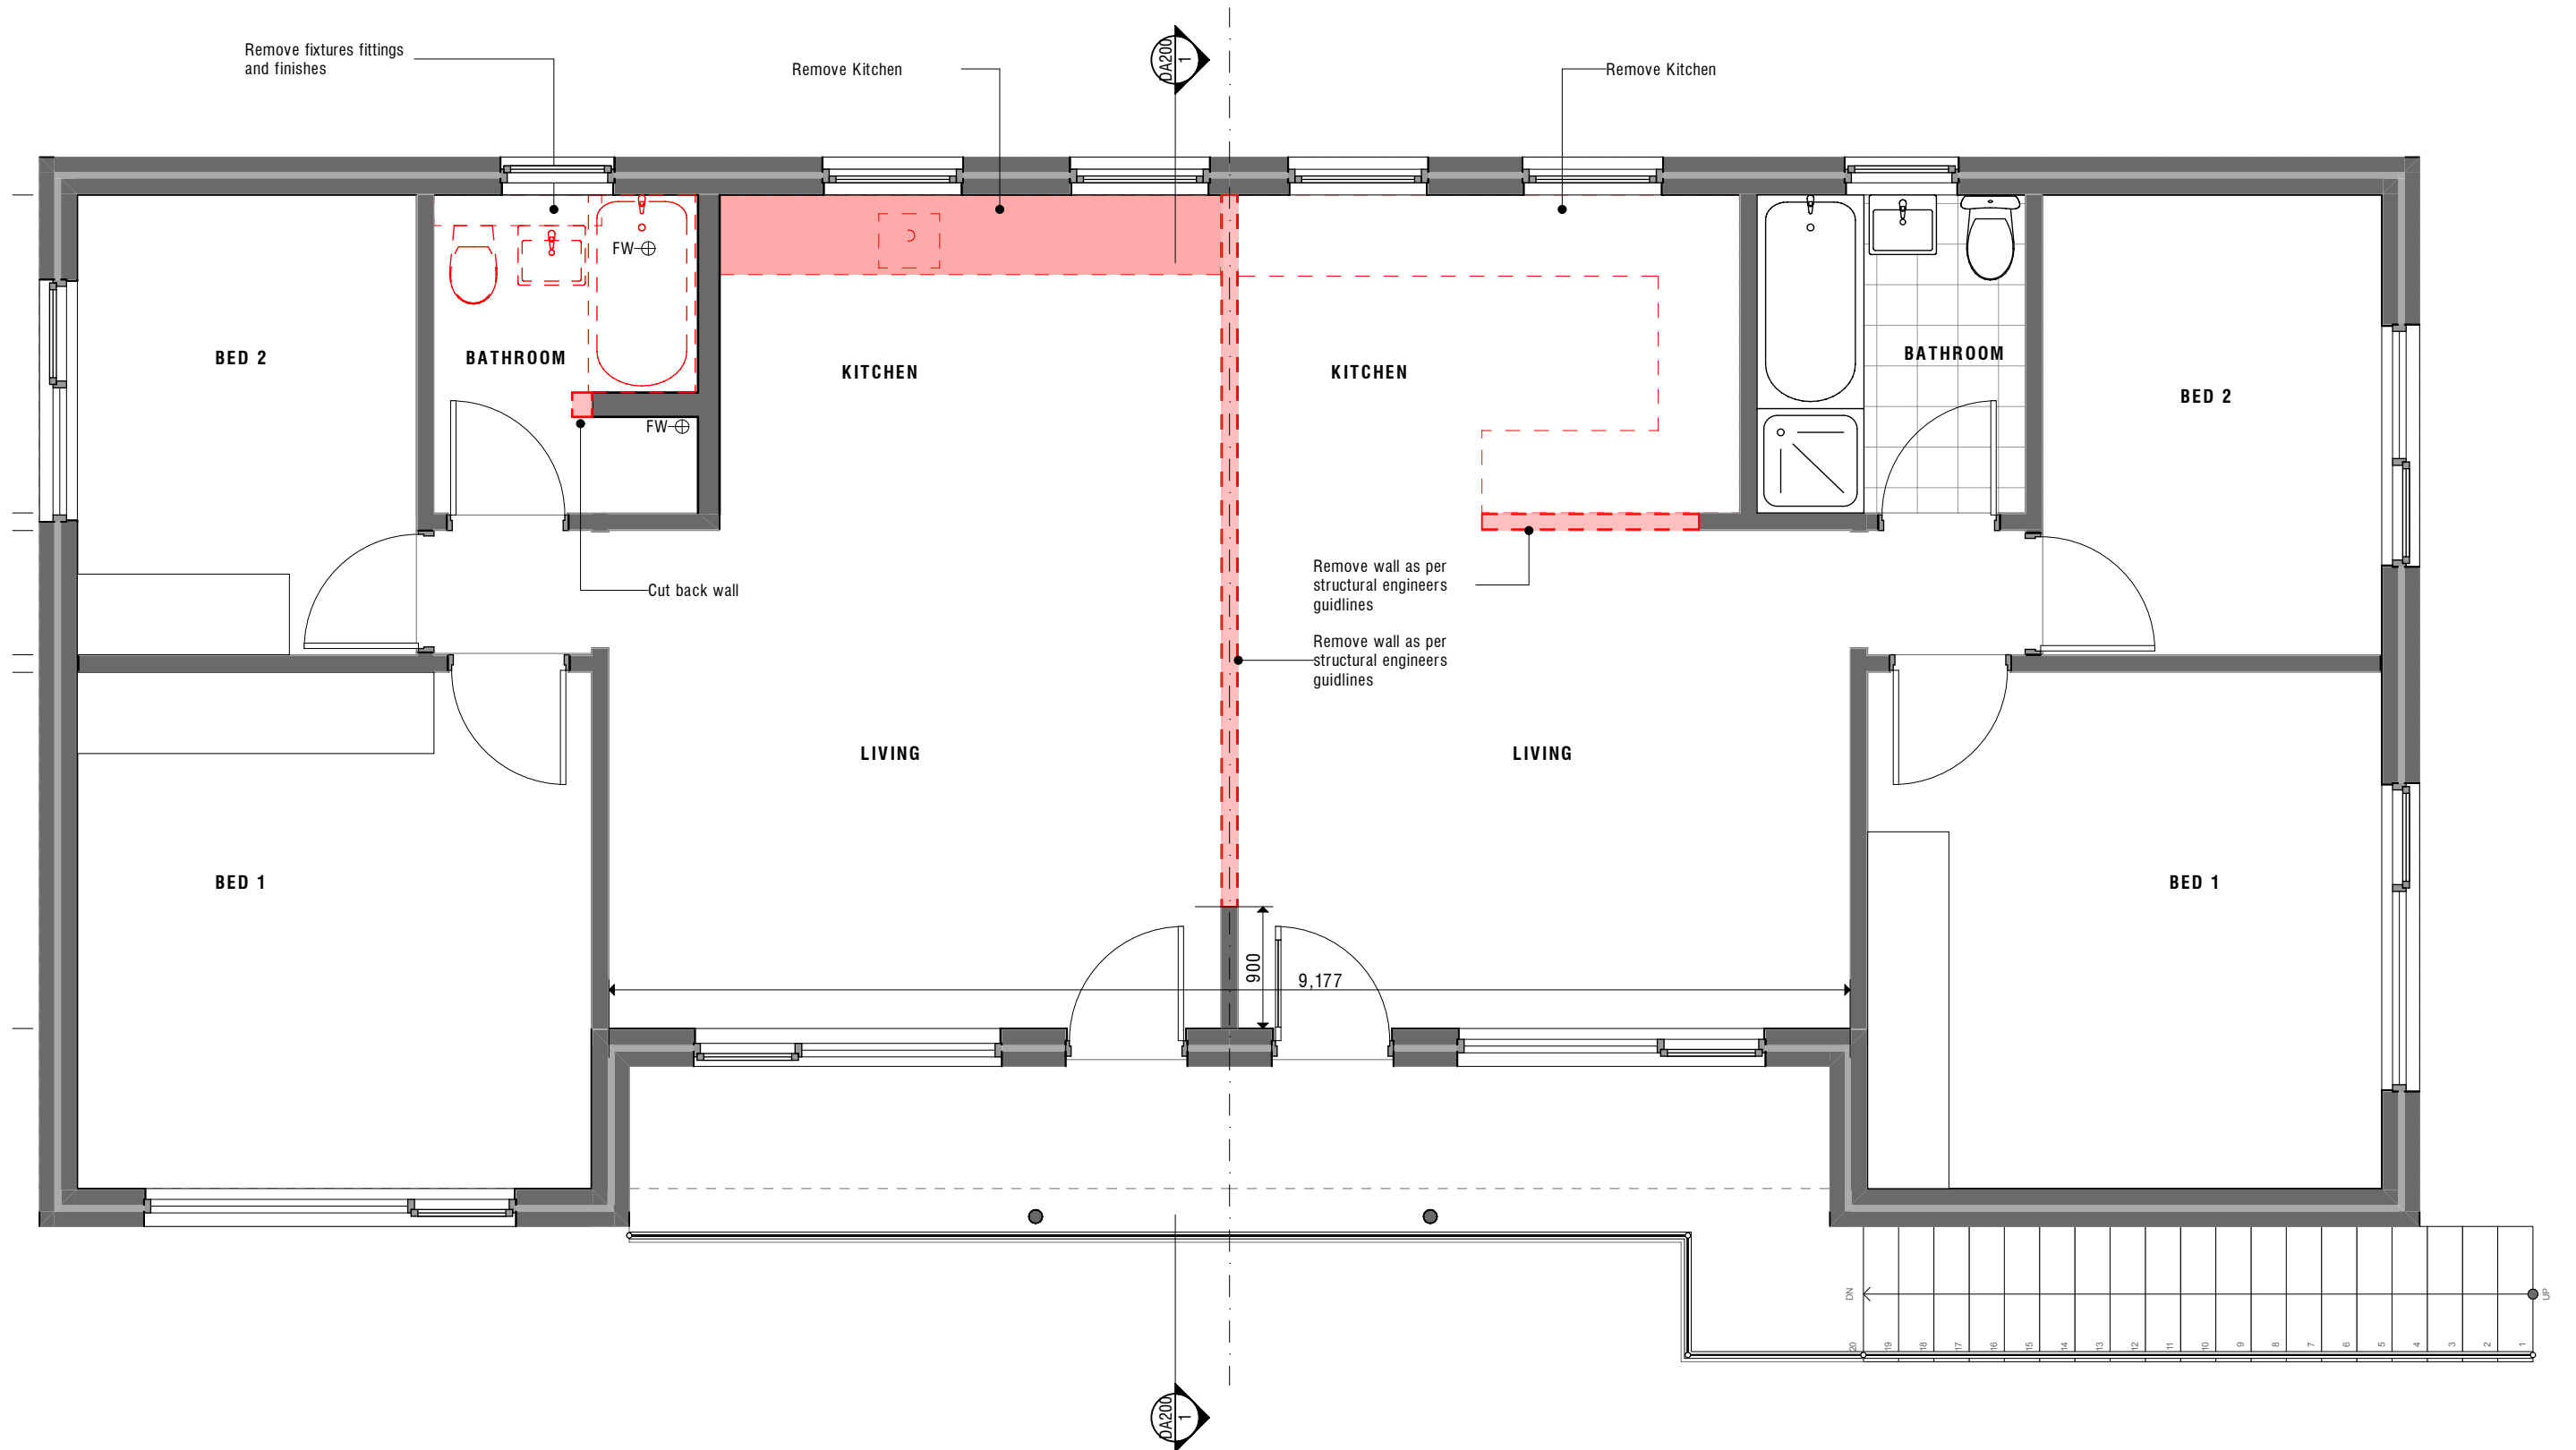

LOT / SECTION / PLAN No. 3 / - / SP92
LOT / SECTION / PLAN No. 4 / - / SP92




<p>General Notes</p> <p>The Builder shall check all dimensions and levels on site prior to construction. Notify any errors, discrepancies or omissions to C2 DESIGN. Drawings shall not be used for construction purposes until issued for construction. Do not scale drawings. All boundaries and contours subject to survey.</p>	<p>C2 DESIGN BUILDINGS & INTERIORS</p> <p>ABN #ABN #Contact Full Address P #Contact Phone Number E #Contact E-mail W #Contact Web</p>		<p>A ISSUE TO OWNERS CORPORATION B DEVELOPMENT APPLICATION</p>	<p>13.05.21 16.02.21</p>	<p>PROJECT NAME: UNIT 3 & 4 COMBINED CLIENT: SAXON AND TILLY #Client Full Address P #Client Phone Number</p>	<p>SITE: UNIT 3 & 4 13 CORELLA ST FRESHWATER DRAWING TITLE: Sketch Plans DEMOLITION PLAN</p>	<p>PROJECT NO. 178 DRAWING NO. DA 102</p>	<p>DRAWN BY: M C CHECKED BY: REVISION NO. B</p> <p>PLOT DATE: 13/5/21</p>
--	--	--	--	--------------------------	--	---	---	--

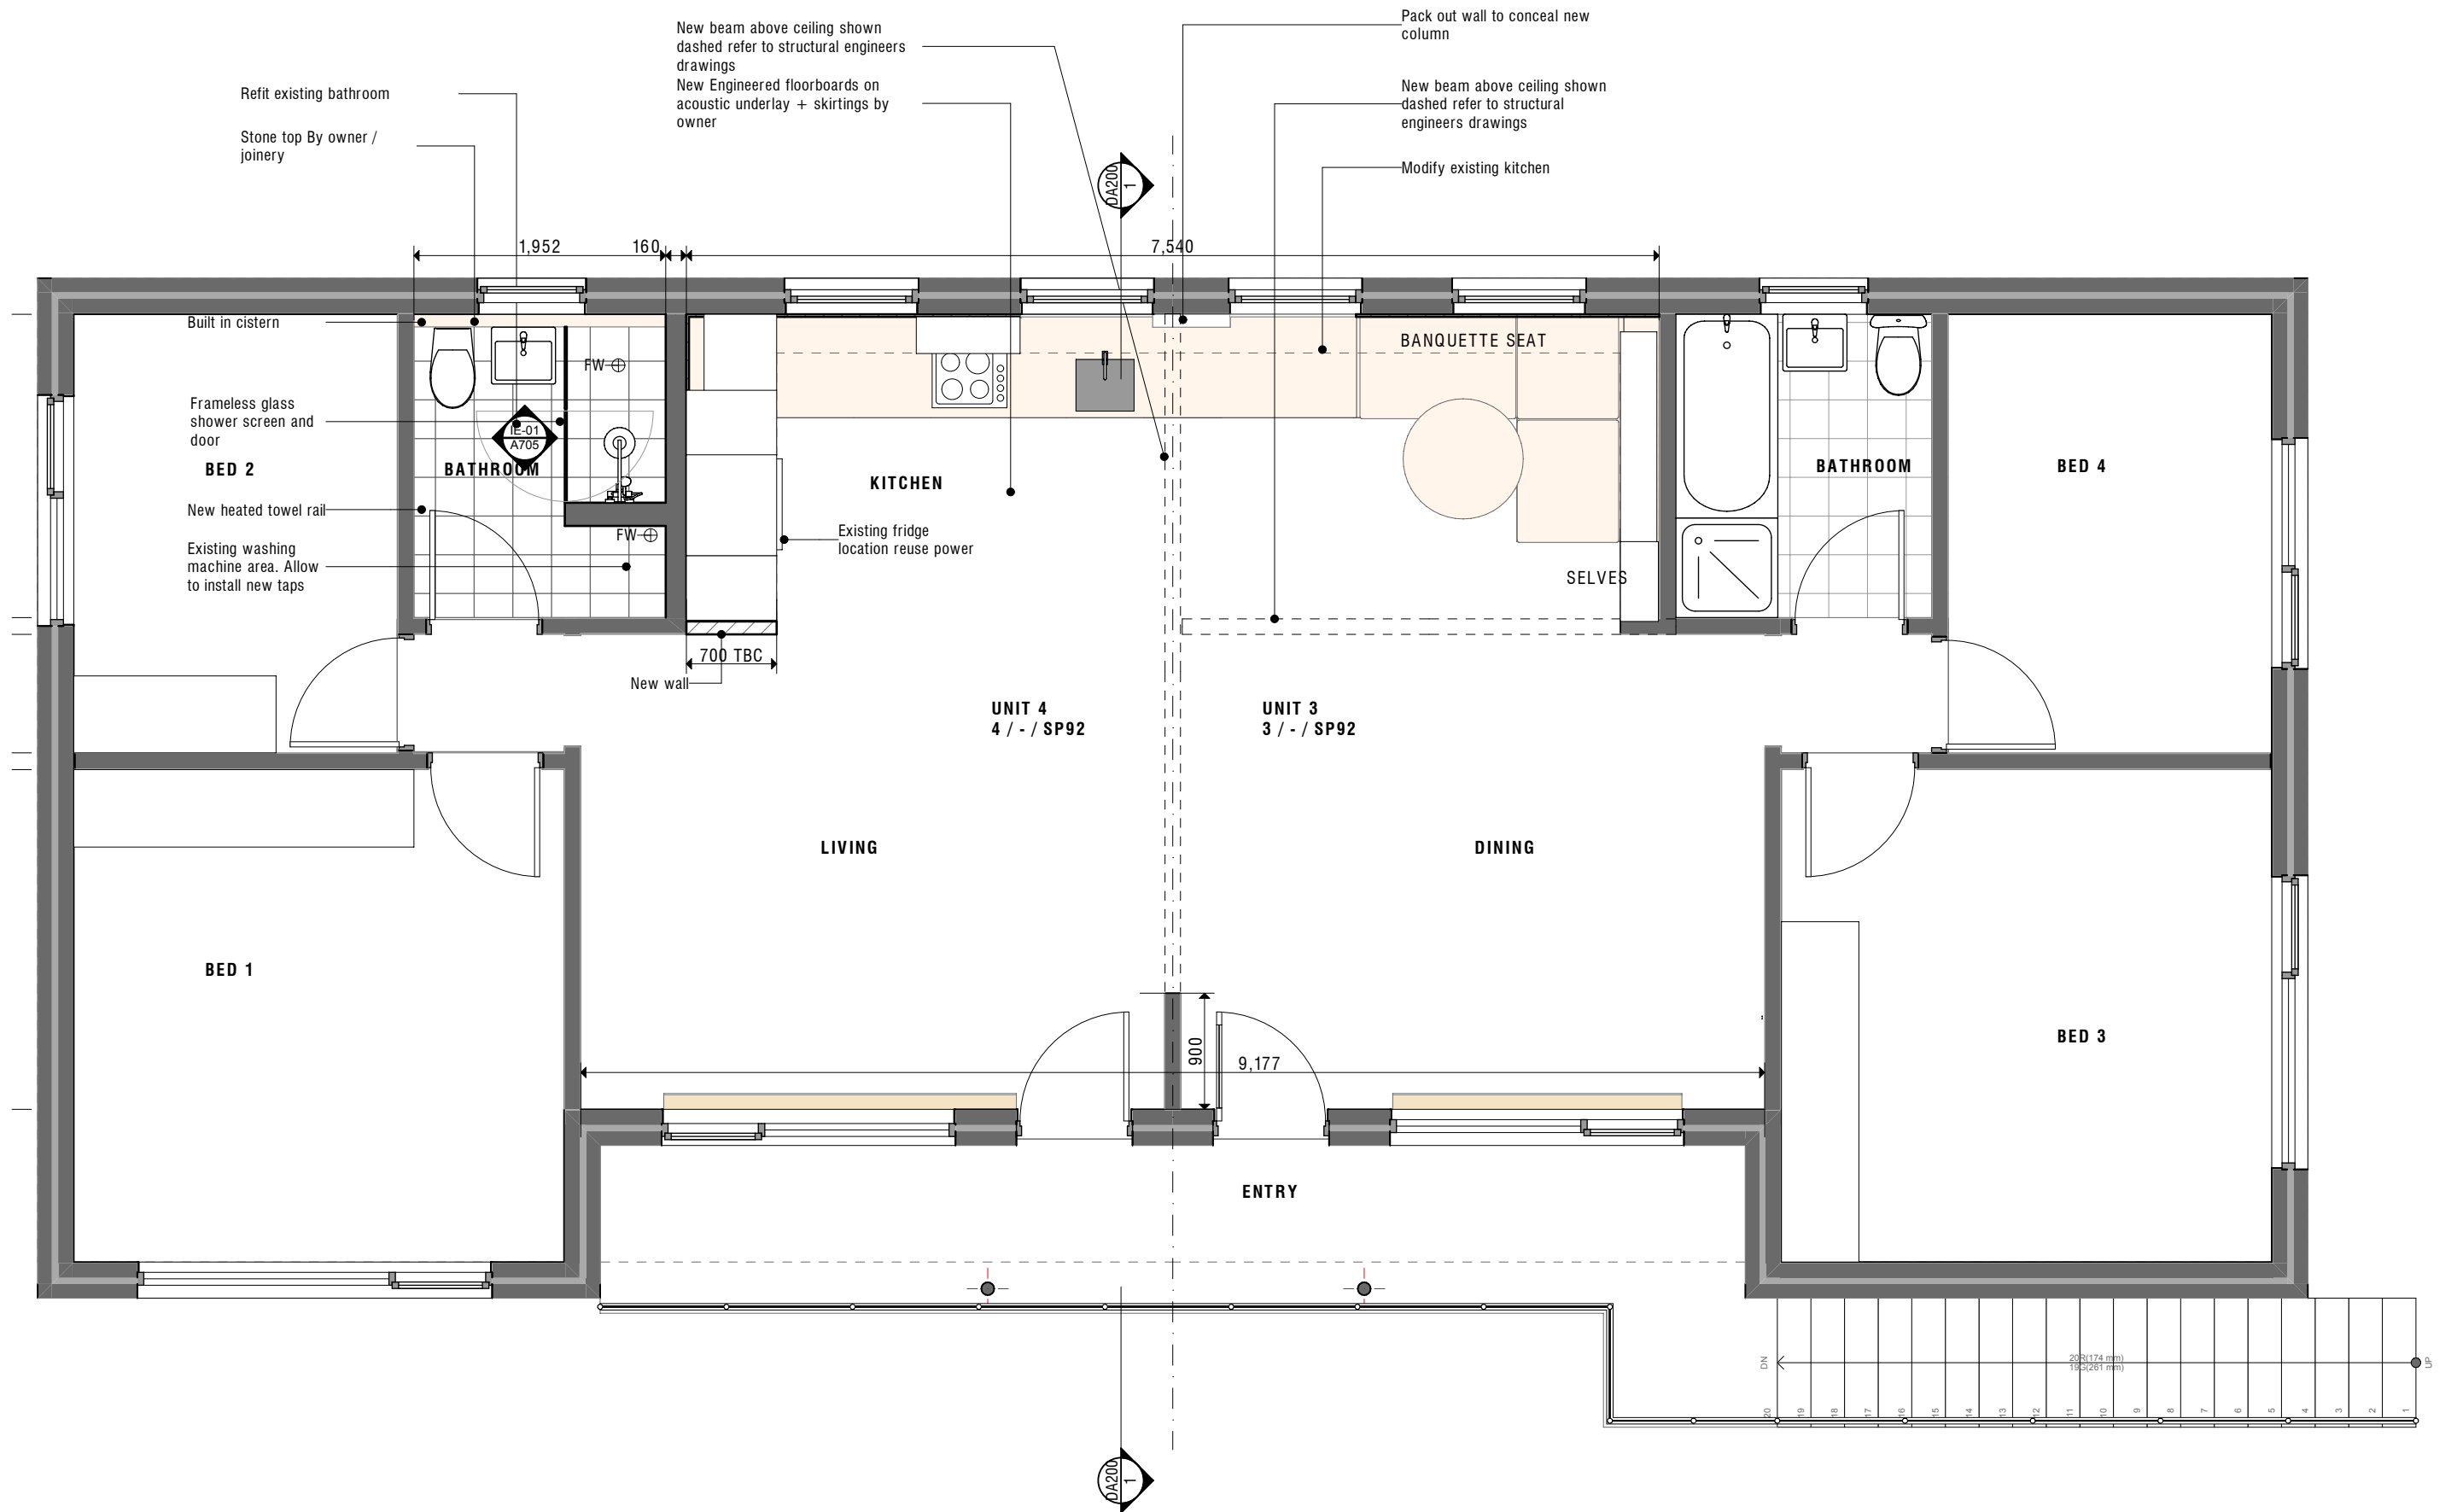


LOT / SECTION / PLAN No. 3 / - / SP92
LOT / SECTION / PLAN No. 4 / - / SP92




<p>General Notes</p> <p>The Builder shall check all dimensions and levels on site prior to construction. Notify any errors, discrepancies or omissions to C2 DESIGN. Drawings shall not be used for construction purposes until issued for construction. Do not scale drawings. All boundaries and contours subject to survey.</p>	<p>C2 DESIGN BUILDINGS & INTERIORS</p> <p>ABN #ABN #Contact Full Address P #Contact Phone Number E #Contact E-mail W #Contact Web</p>		<p>A ISSUE TO OWNERS CORPORATION B DEVELOPMENT APPLICATION</p> <p>13.05.21 16.02.21</p>	<p>PROJECT NAME: UNIT 3 & 4 COMBINED</p> <p>CLIENT: SAXON AND TILLY</p> <p>#Client Full Address P #Client Phone Number</p>	<p>SITE: UNIT 3 & 4 13 CORELLA ST FRESHWATER</p> <p>DRAWING TITLE: UNIT 3 & 4 RCP</p>	<p>PROJECT NO. 178</p> <p>DRAWING NO. DA 103</p>	<p>DRAWN BY: M C</p> <p>CHECKED BY:</p> <p>REVISION NO. B</p> <p>PLOT DATE: 13/5/21</p>
--	--	--	---	--	---	--	--

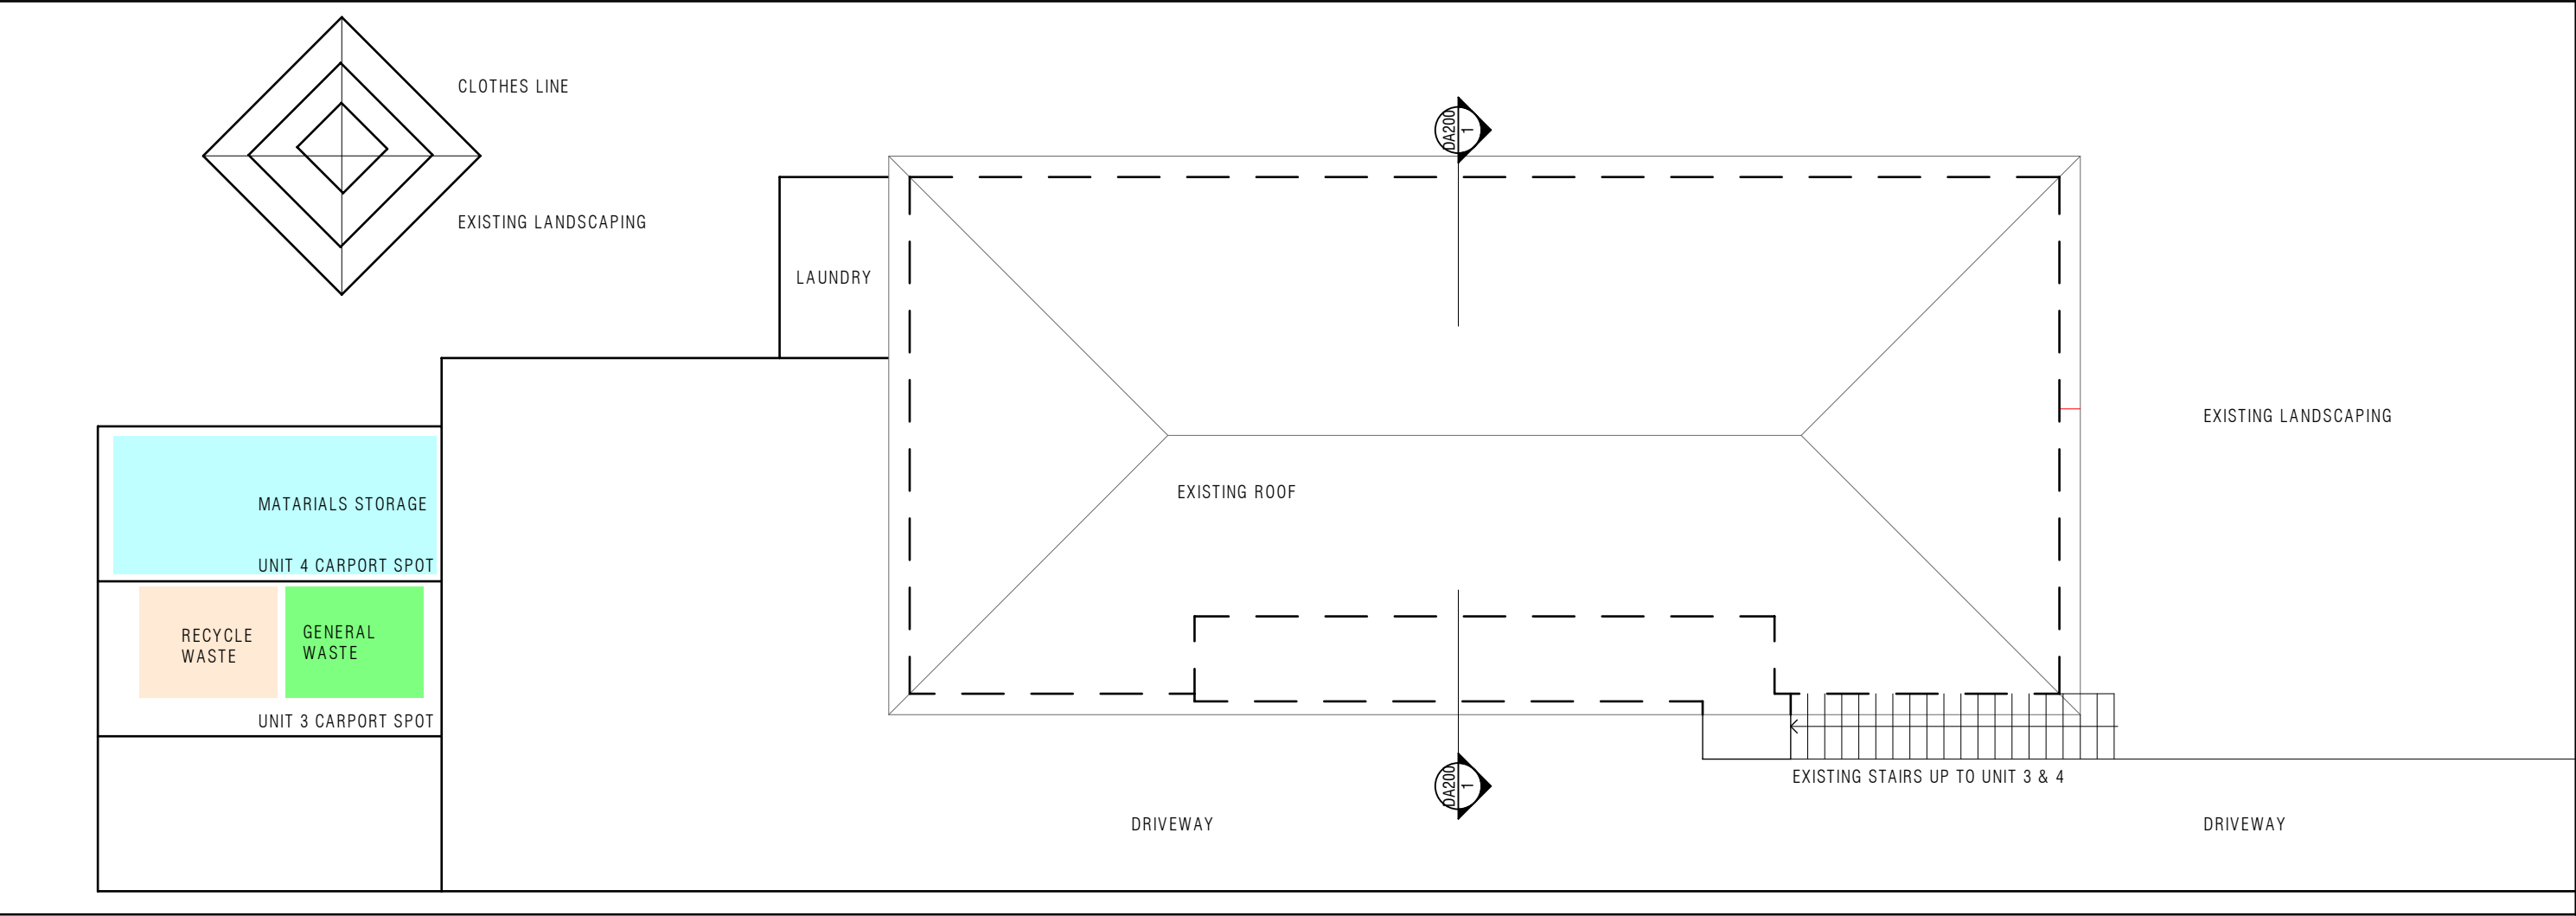

1 ROOF AND CONSTRUCTION PLAN
1:100

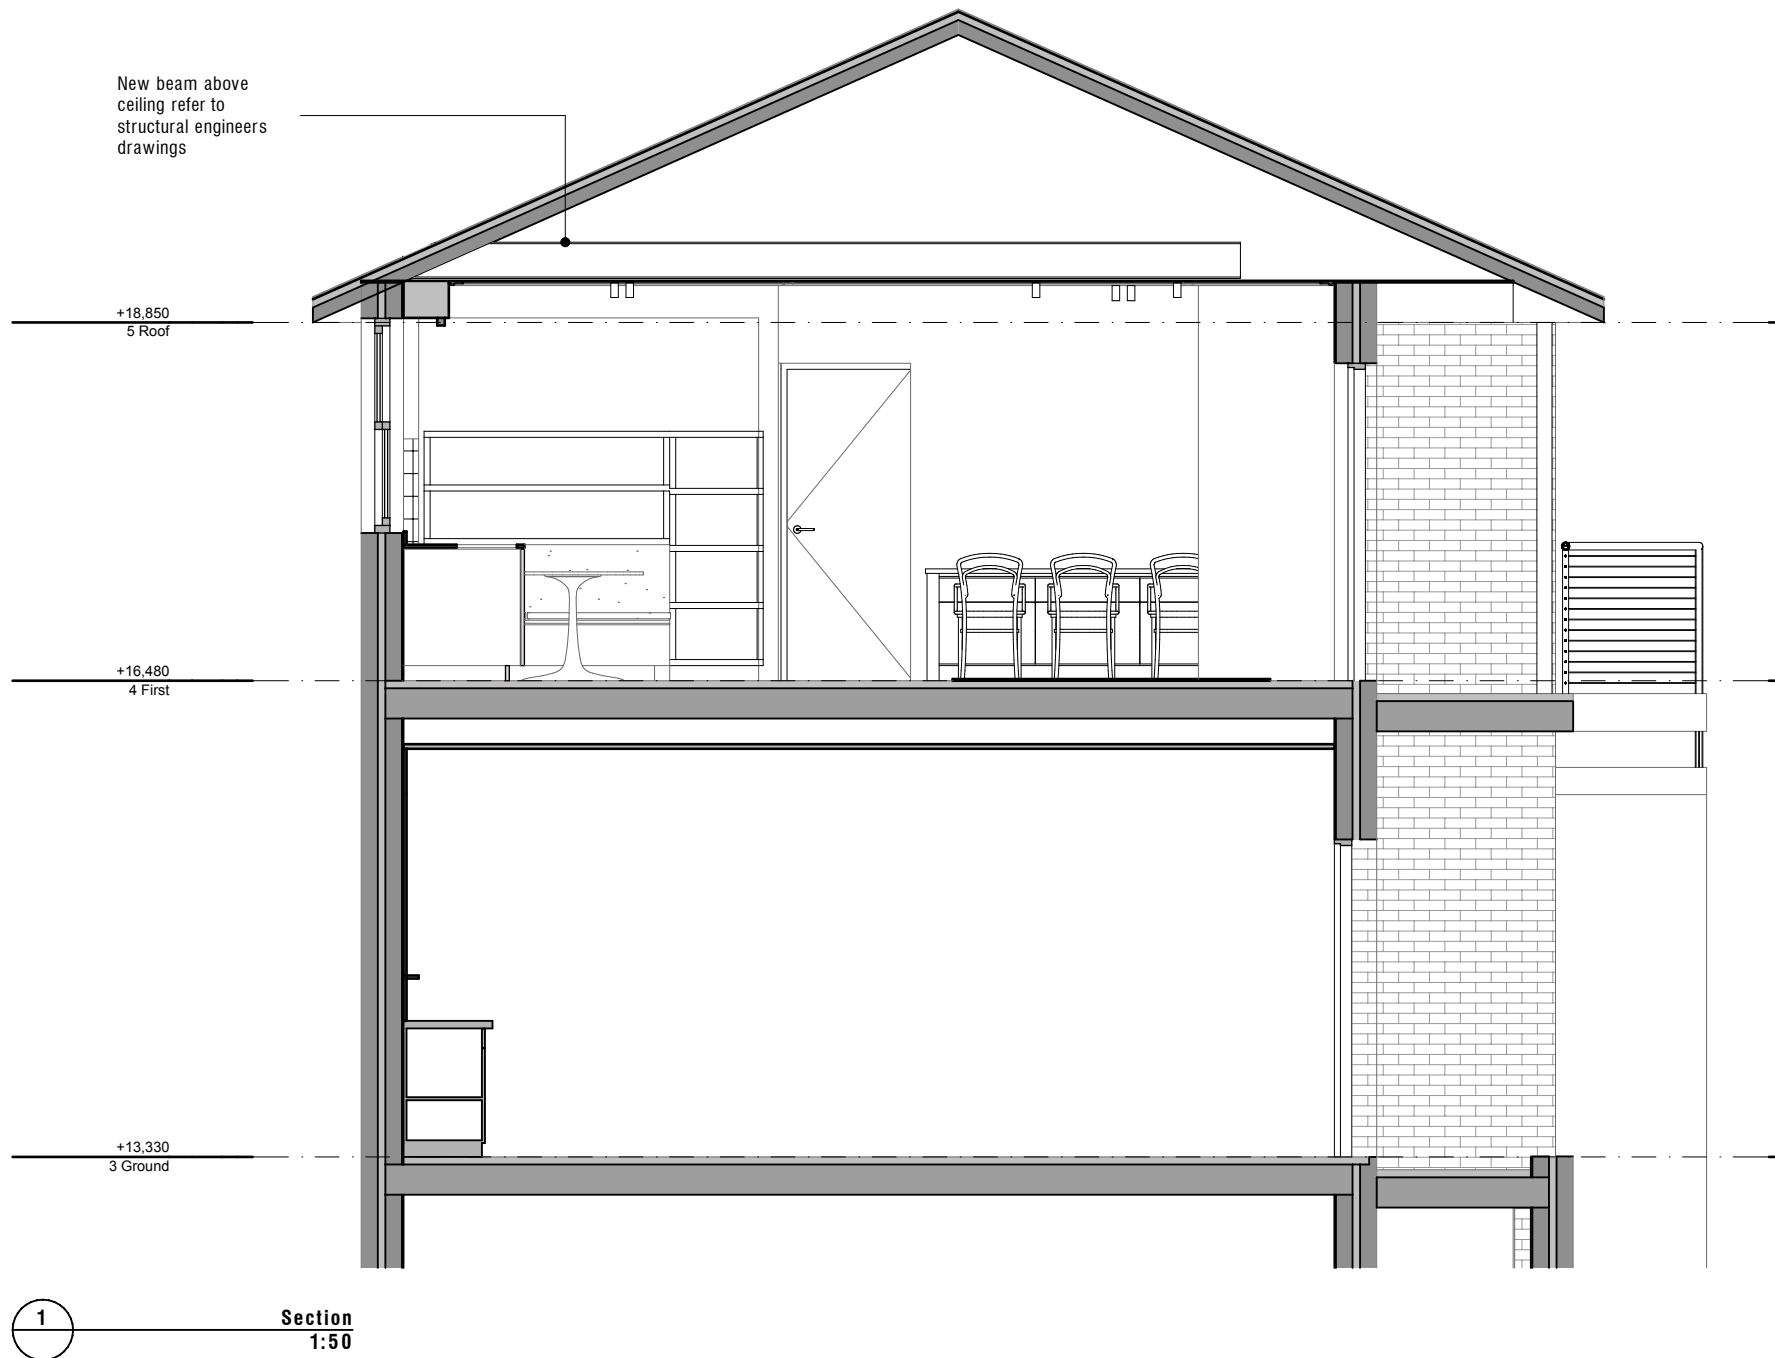

<p>General Notes</p> <p>The Builder shall check all dimensions and levels on site prior to construction. Notify any errors, discrepancies or omissions to C2 DESIGN. Drawings shall not be used for construction purposes until issued for construction. Do not scale drawings. All boundaries and contours subject to survey.</p>	<p> C2 DESIGN BUILDINGS & INTERIORS</p> <p>ABN #ABN #Contact Full Address P #Contact Phone Number E #Contact E-mail W #Contact Web</p>		<p>A ISSUE TO OWNERS CORPORATION B DEVELOPMENT APPLICATION</p>	<p>13.05.21 16.02.21</p>	<p>PROJECT NAME : UNIT 3 & 4 COMBINED CLIENT : SAXON AND TILLY #Client Full Address P #Client Phone Number</p>	<p>SITE : UNIT 3 & 4 13 CORELLA ST FRESHWATER DRAWING TITLE : Sketch Sections SECTION A</p>	<p>PROJECT NO. 178 DRAWING NO. DA200</p>	<p>DRAWN BY : M C CHECKED BY : REVISION NO. B</p>
--	--	--	--	--------------------------	--	--	--	--