


site location

FOR AUTHORITY APPROVAL

 

- DO NOT SCALE DRAWINGS. USED FIGURED DIMENSIONS ONLY. VERIFY ALL DIMENSIONS ON SITE.  
- ALL WORKS TO BE IN ACCORDANCE WITH THE BUILDING CODE OF AUSTRALIA (BCA), AUSTRALIAN STANDARDS (AS), AND RELEVANT AUTHORITIES' REQUIREMENTS.  
- ANY DISCREPANCIES, DIMENSIONAL INCONSISTENCIES OR THE NEED FOR CLARIFICATION MUST BE REPORTED TO INTERIOR DESIGNERS & CONSULTANTS IMMEDIATELY.  
- THIS DRAWING IS TO BE READ WITH ALL INTERIOR DESIGN & PROJECT DOCUMENTATION, INCLUDING SPECIFICATIONS, SCHEDULES, DRAWINGS & REPORTS.  
- ALL AREAS YIELDS & CALCULATIONS ARE PRELIMINARY & INDICATIVE ONLY & SUBJECT TO DETAILED & FURTHER SURVEY, DESIGN & CLIENT AND CONSULTANT INPUT & ADVICE.  
- APPROVALS AND CONSENTS VIA CLIENT.  
- CLIENT TO ENGAGE BUILDING CERTIFIER.

ISSUE	DATE	AMENDMENT
A	19/05/19	Issue for information
B	29/05/19	Issue for information

Chargrill Charlie's Dee Why

1901\_01  
10 Howard Avenue,  
Dee Why, NSW 2099

Chargrill Charlie's

Site Plan


DATE:	SCALE:	DRAWN:
May 19	1:1250 @ A3	SB

DRAWING NO.

DA.001

REVISION

B

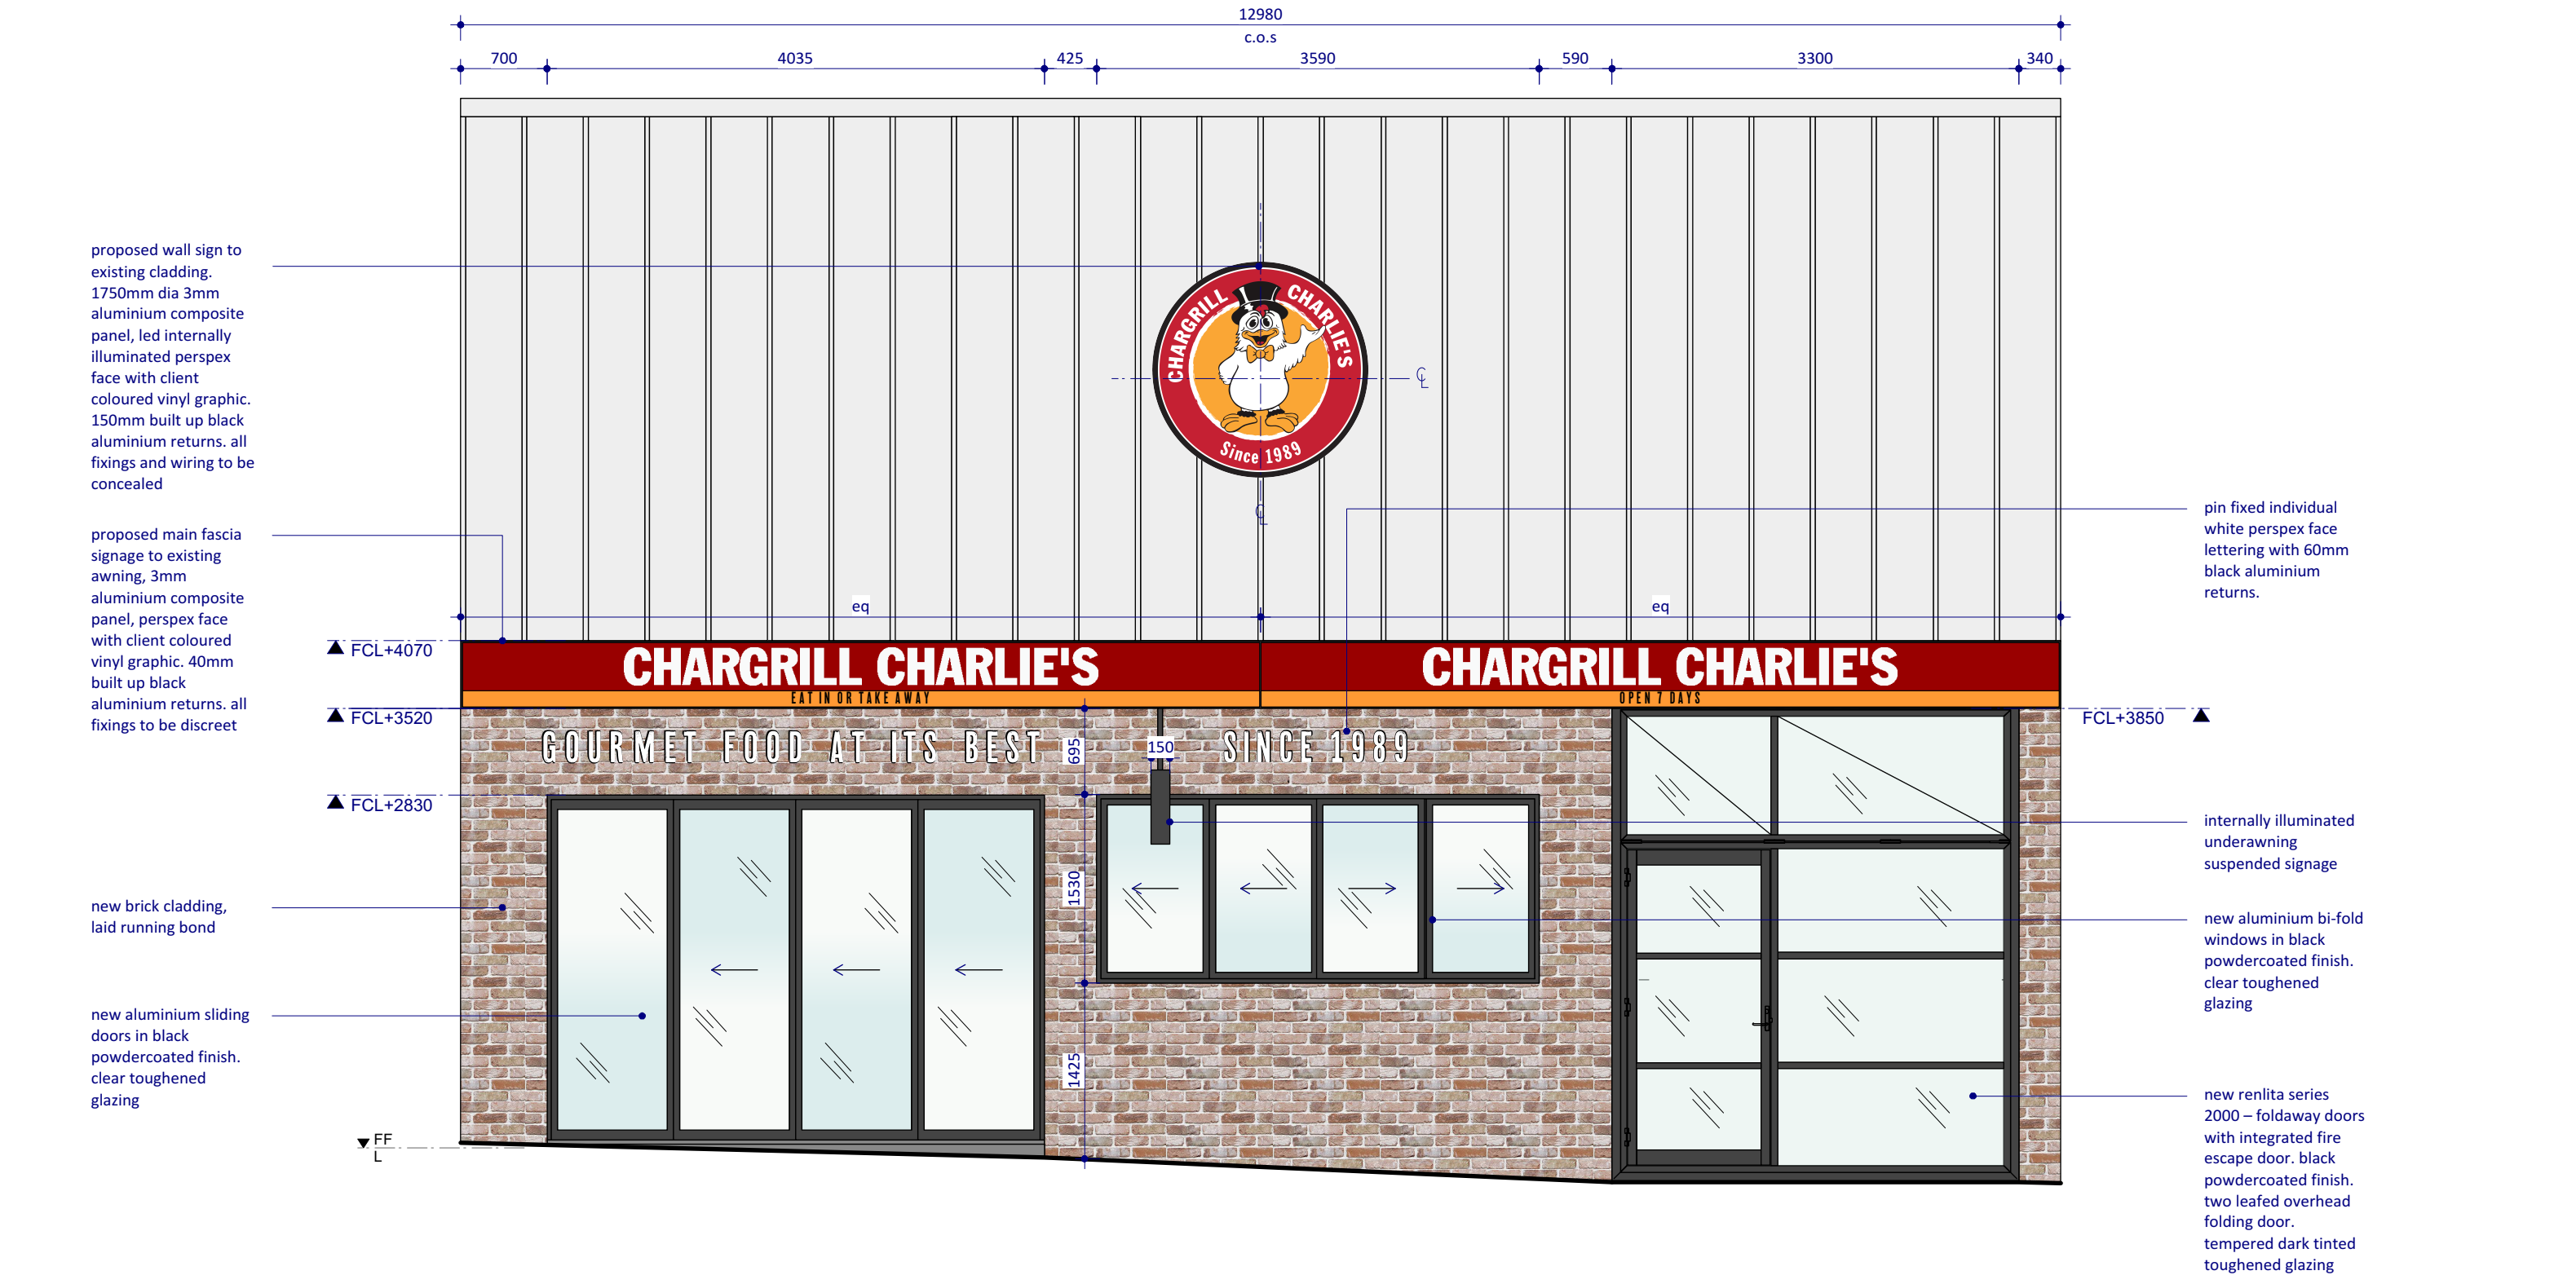

FOR AUTHORITY APPROVAL

- DO NOT SCALE DRAWINGS. USED FIGURED DIMENSIONS ONLY. VERIFY ALL DIMENSIONS ON SITE.  
- ALL WORKS TO BE IN ACCORDANCE WITH THE BUILDING CODE OF AUSTRALIA (BCA), AUSTRALIAN STANDARDS (AS), AND RELEVANT AUTHORITIES' REQUIREMENTS.  
- ANY DISCREPANCIES, DIMENSIONAL INCONSISTENCIES OR THE NEED FOR CLARIFICATION MUST BE REPORTED TO INTERIOR DESIGNERS & CONSULTANTS IMMEDIATELY.  
- THIS DRAWING IS TO BE READ WITH ALL INTERIOR DESIGN & PROJECT DOCUMENTATION, INCLUDING SPECIFICATIONS, SCHEDULES, DRAWINGS & REPORTS.  
- ALL AREAS YIELDS & CALCULATIONS ARE PRELIMINARY & INDICATIVE ONLY & SUBJECT TO DETAILED & FURTHER SURVEY, DESIGN & CLIENT AND CONSULTANT INPUT & ADVICE.  
- APPROVALS AND CONSENTS VIA CLIENT.  
- CLIENT TO ENGAGE BUILDING CERTIFIER.

Drawing to be read in conjunction with DA.201  
Drawing to be read in conjunction with AED or the fire  
engineer report regarding fire safety provisions.

ISSUE	DATE	AMENDMENT
A	19/05/19	Issue for client review
B	02/05/19	Issue for approval
C	15/06/19	Issue for approval

Chargrill Charlie's Dee Why

1901\_01  
10 Howard Avenue,  
Dee Why, NSW 2099

Chargrill Charlie's

Shopfront Proposed

DATE: SCALE: DRAWN:  
Apr 19 1:50 @ A3 SB


0 0.5 1 2  
Scale 1:50@A3 metres

DRAWING NO.


DA.200

REVISION

C

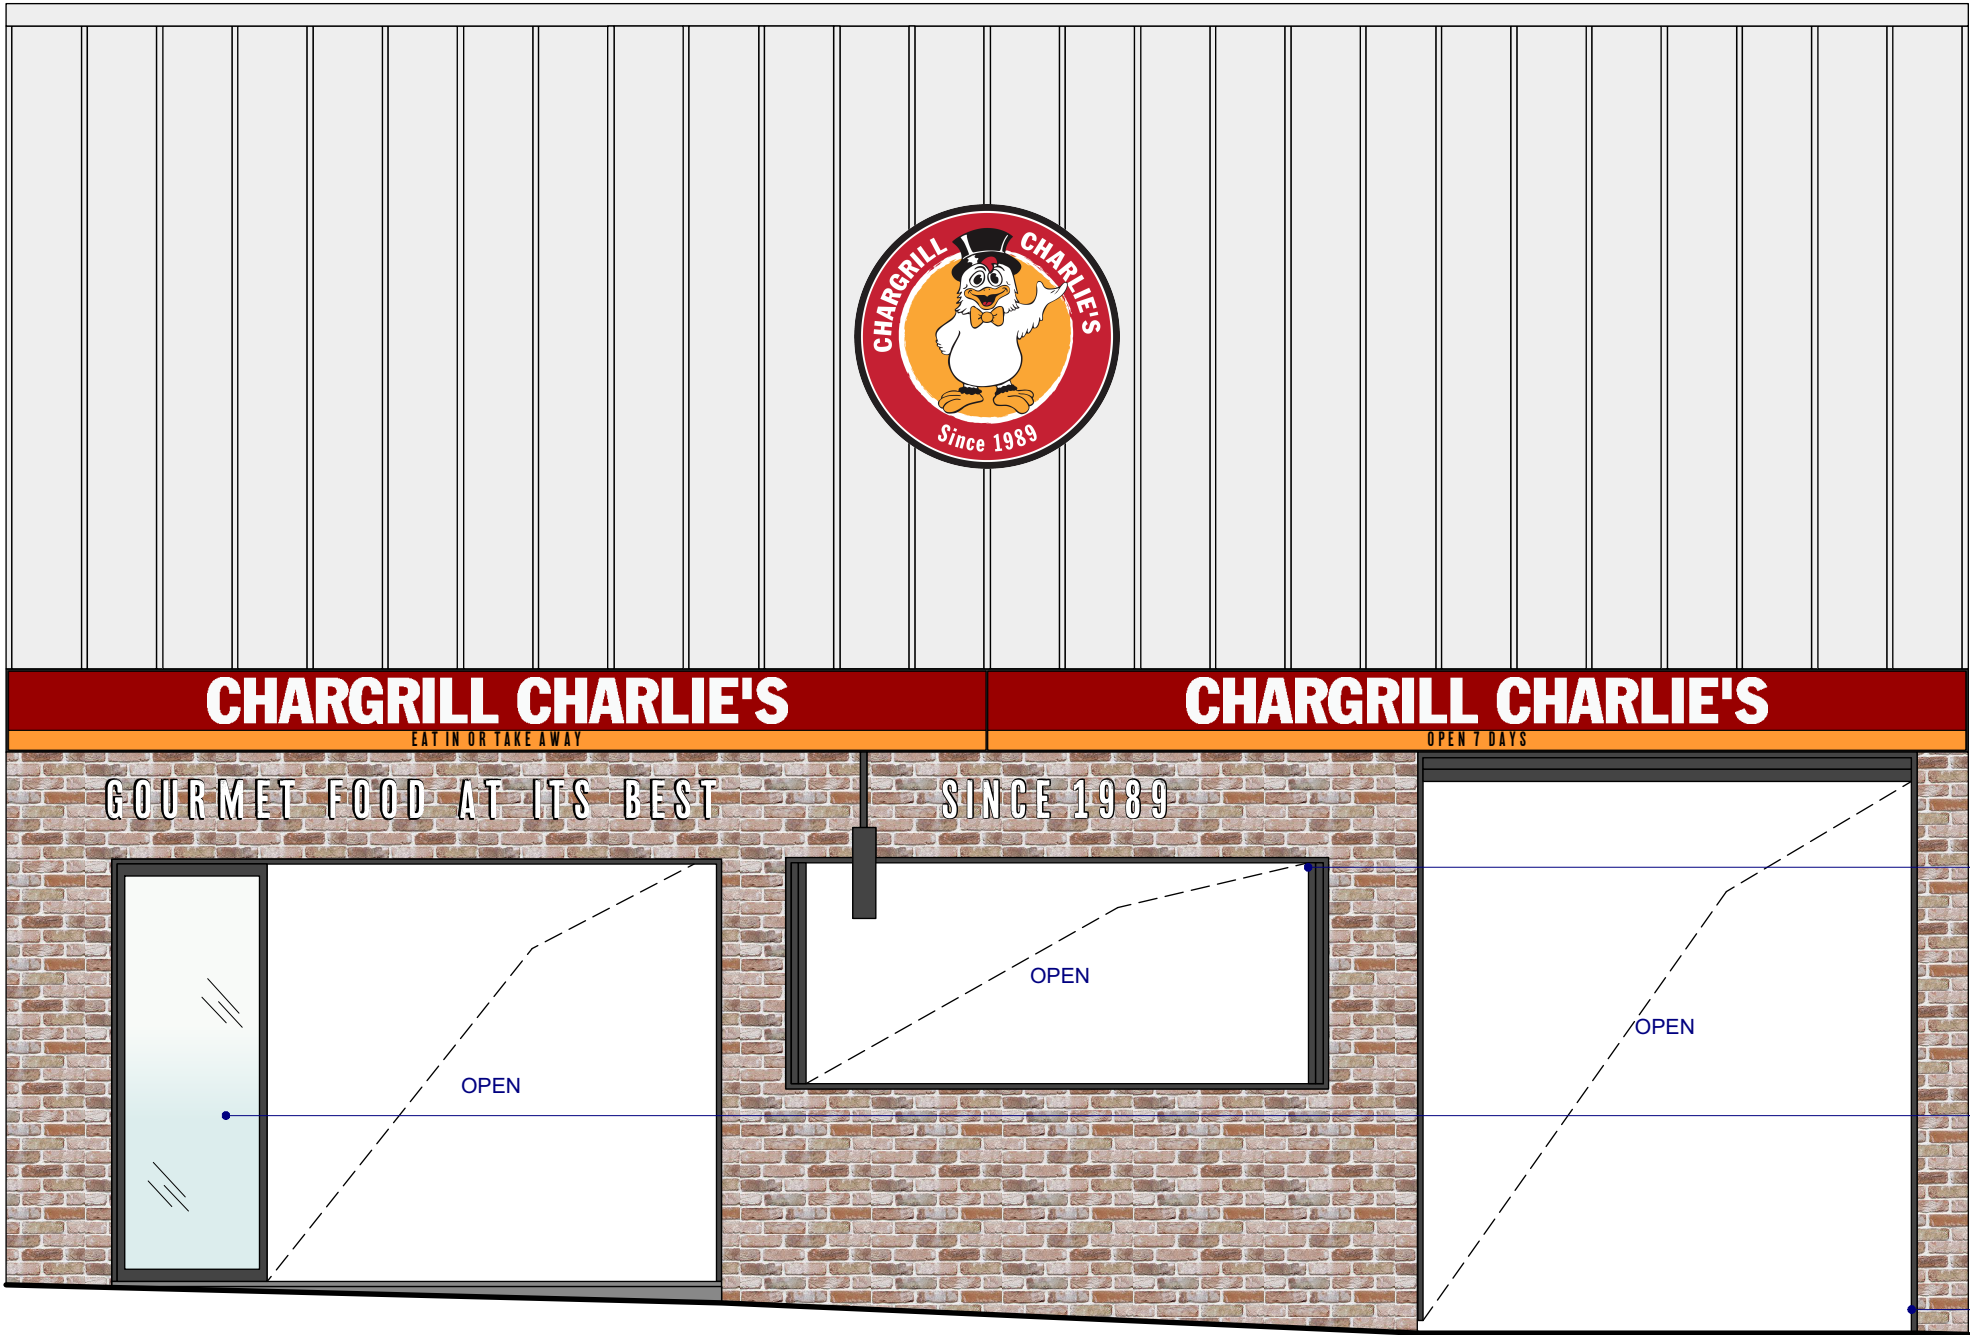

1 Shopfront - Front Elevation  
1:50 @ A3

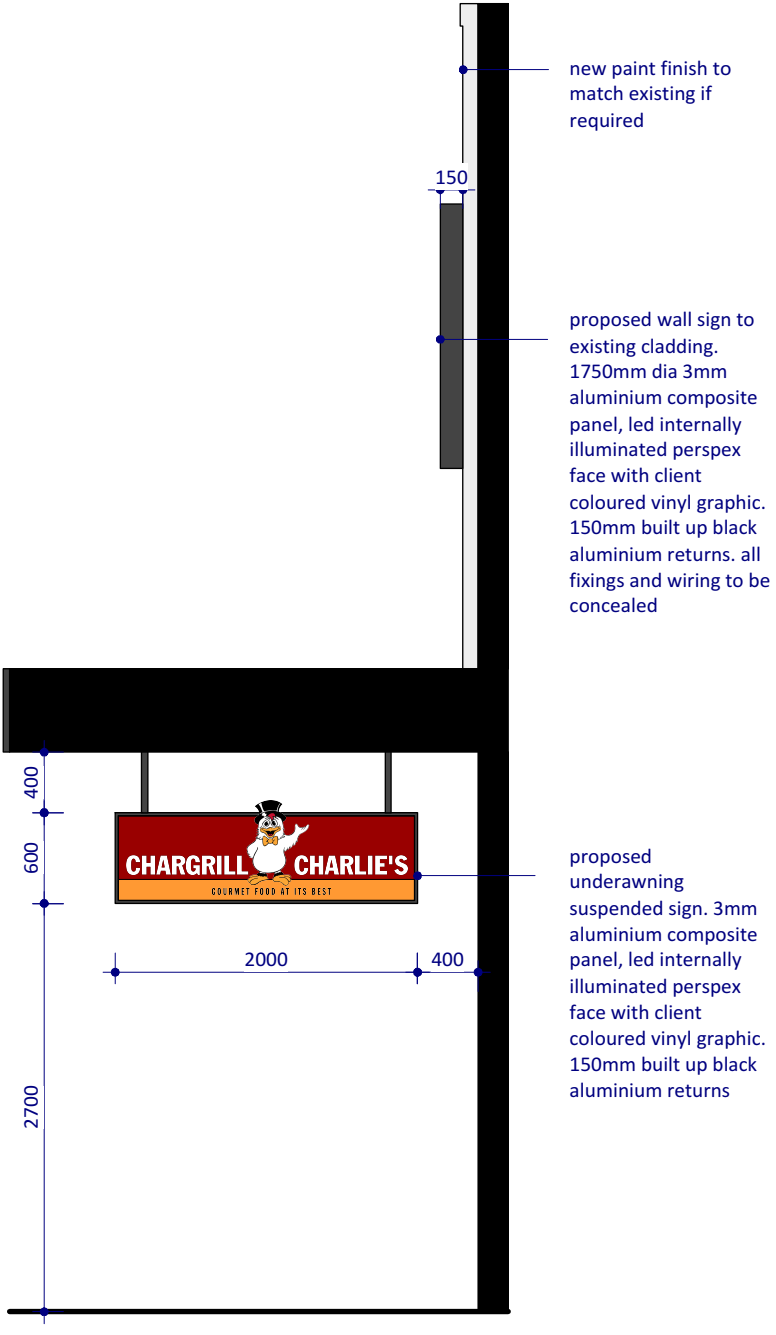

2 Shopfront - Side Elevation  
1:50 @ A3

FOR AUTHORITY APPROVAL

- DO NOT SCALE DRAWINGS. USED FIGURED DIMENSIONS ONLY. VERIFY ALL DIMENSIONS ON SITE.  
- ALL WORKS TO BE IN ACCORDANCE WITH THE BUILDING CODE OF AUSTRALIA (BCA), AUSTRALIAN STANDARDS (AS), AND RELEVANT AUTHORITIES' REQUIREMENTS.  
- ANY DISCREPANCIES, DIMENSIONAL INCONSISTENCIES OR THE NEED FOR CLARIFICATION MUST BE REPORTED TO INTERIOR DESIGNERS & CONSULTANTS IMMEDIATELY.  
- THIS DRAWING IS TO BE READ WITH ALL INTERIOR DESIGN & PROJECT DOCUMENTATION, INCLUDING SPECIFICATIONS, SCHEDULES, DRAWINGS & REPORTS.  
- ALL AREAS YIELDS & CALCULATIONS ARE PRELIMINARY & INDICATIVE ONLY & SUBJECT TO DETAILED & FURTHER SURVEY, DESIGN & CLIENT AND CONSULTANT INPUT & ADVICE.  
- APPROVALS AND CONSENTS VIA CLIENT.  
- CLIENT TO ENGAGE BUILDING CERTIFIER.

Drawing to be read in conjunction with DA.200

Drawing to be read in conjunction with AED or the fire engineer report regarding fire safety provisions.

ISSUE	DATE	AMENDMENT
A	19/05/19	Issue for client review
B	28/05/19	Issue for approval
C	15/06/19	Issue for approval
D	19/6/19	Issue for approval

Chargrill Charlie's Dee Why

1901\_01  
10 Howard Avenue,  
Dee Why, NSW 2099

Chargrill Charlie's

Shopfront Proposed

DATE: Apr 19  
SCALE: 1:50 @ A3  
DRAWN: SB

0 0.5 1 2  
Scale 1:50@A3 metres

DRAWING NO.

DA.201

REVISION

D