



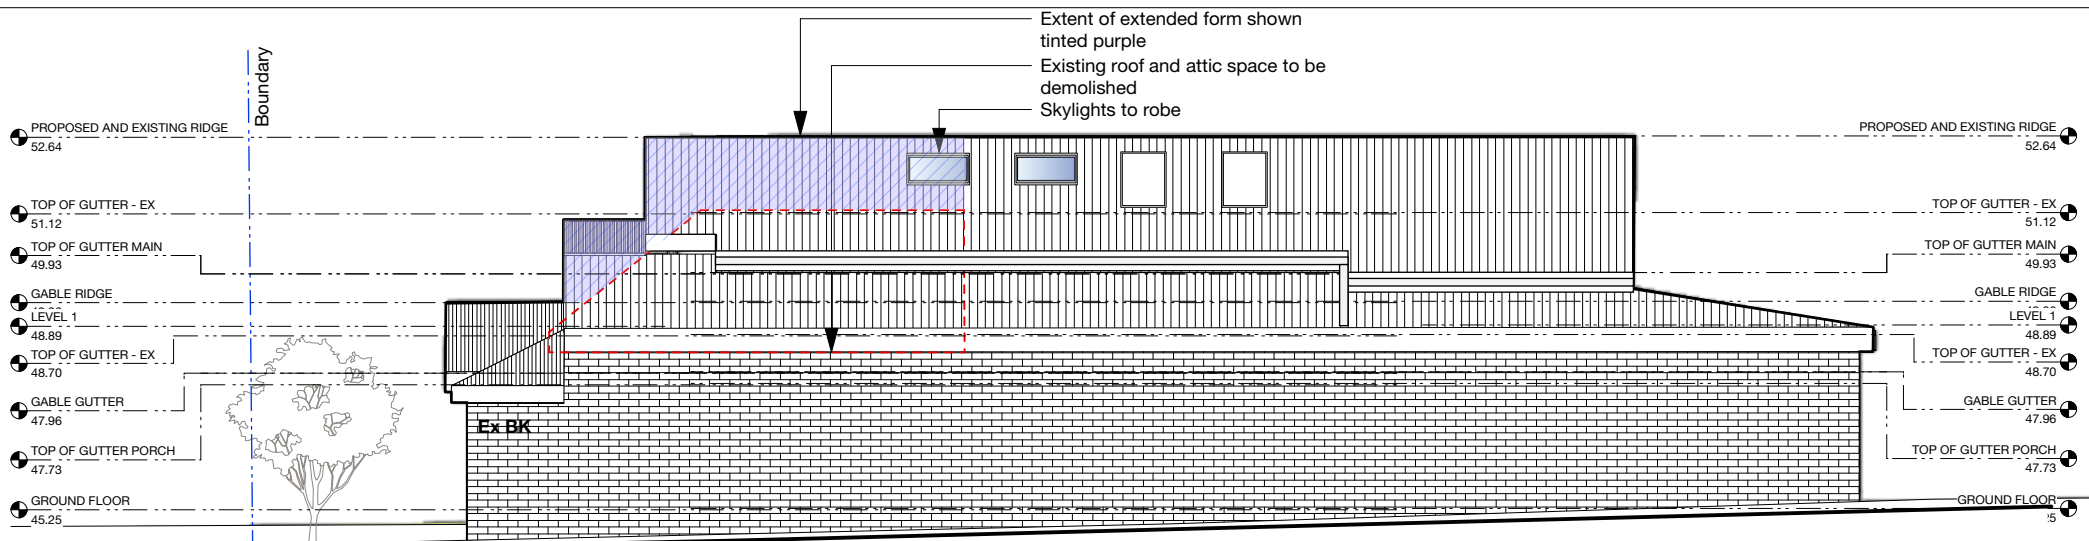

02

SOUTH ELEVATION

Scale: 1:150

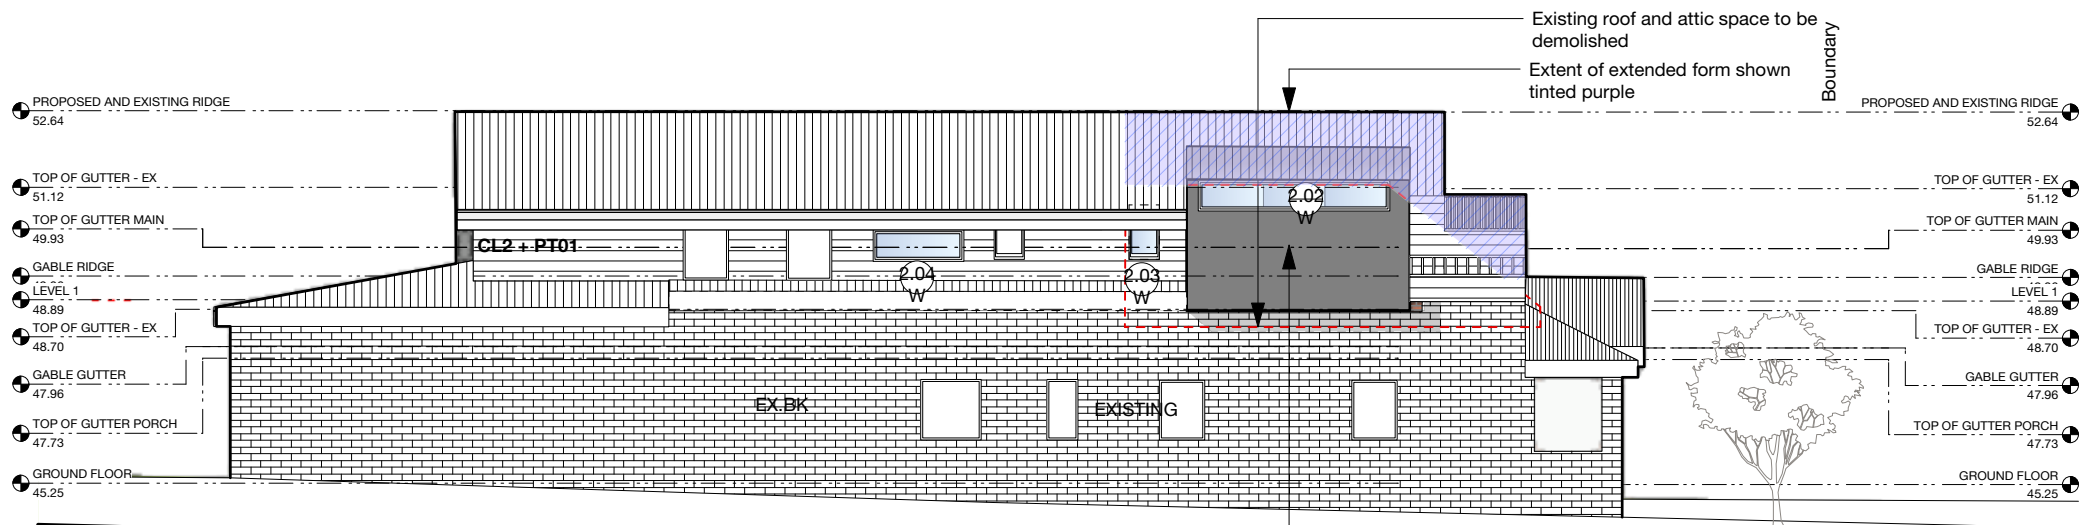

01

WESTERN ELEVATION

Scale: 1:150

ISSUE	DATE	REVISION	PROJECT #
PROJECT	62 BIRKELY ROAD, MANLY		2002
CLIENT	ANDREA AND ROLF HORVATH		DWG #
DWG	NOTIFICATION PLAN		NP02
	DATE #	02/12/19	REVISION
	SCALE @ A31:100 @ A3		
	DRAWN	AC	
	CHKD	AC	

T: 612 424 561 309 E-mail - alice.e.cutcliffe@gmail.com