

LAY OUT INDEX	
A100	COVER
A101	SITE PLAN
A102	GROUND FLOOR PLAN
A103	FIRST FLOOR PLAN
A104	SOUTH ELEVATION
A105	WEST ELEVATION
A106	NORTH ELEVATION
A107	EAST ELEVATION
A108	SECTIONS
A109	GRANNY FLAT AREA CALCULATION PLAN



GREEN DESIGN SYDNEY PTY LTD
ACN : 55432032
L 13 465 Victoria Avenue Chatswood 2067
www.Greendesignsydney.com.au
Greendesignsydney@gmail.com
T : 0282871288

COPY RIGHT
THIS PLAN REMAINS THE PROPERTY OF
GREEN DESIGN SYDNEY & MAY NOT
BE COPIED IN WHOLE OR IN PART WITHOUT
WRITTEN PERMISSION FRAILER TO DO SO
WILL RESULT IN LEGAL ACTION.

CLIENT :

Simon

PROJECT

**Granny
Flat**

PROJECT ADDRESS

St Number

16

St NAME **Roscommon
Crescent**

SUBURB

Killarney Heights

DRAWING

DRAWING No.

DRAWN

SCALE


REVISION

DATE

Farshid Hosseini

-

04/04/2021

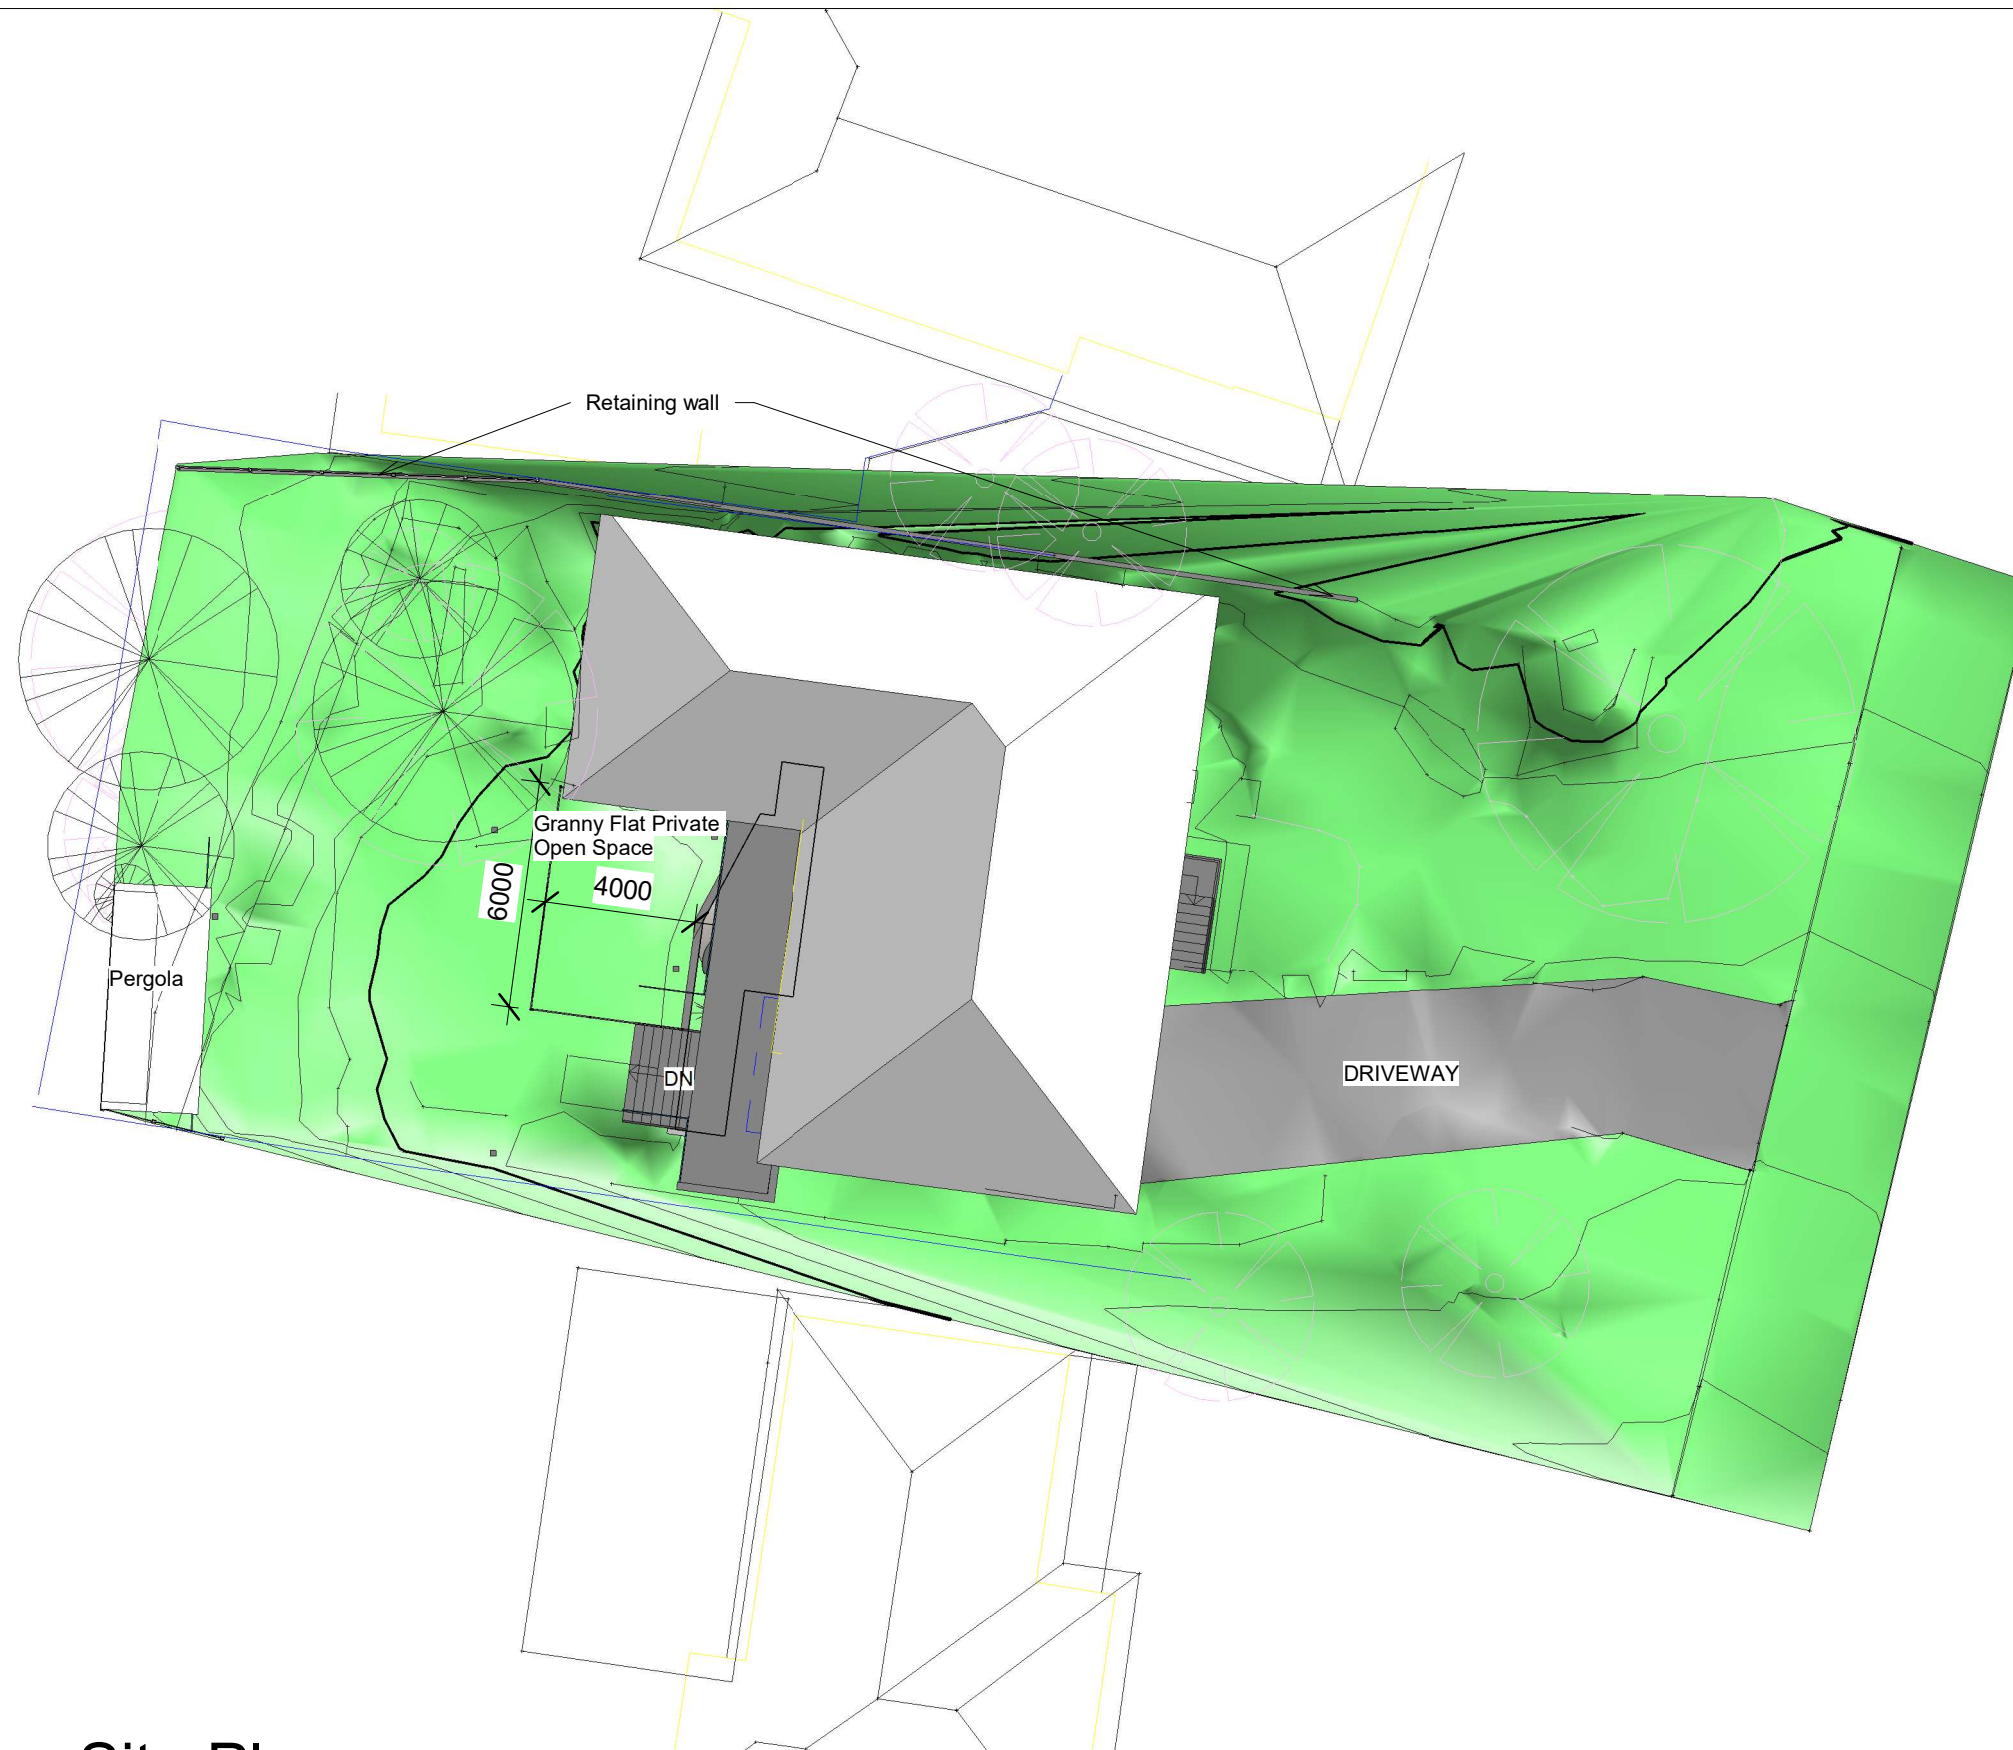

1 Site Plan
1 : 200



GREEN DESIGN SYDNEY PTY LTD
ACN : 55432032
L 13 465 Victoria Avenue Chatswood 2067
Www.GreenDesignSydney.com.au
GreenDesignSydney@gmail.com
T : 0282871288

COPY RIGHT
THIS PLAN REMAINS THE PROPERTY OF
GREEN DESIGN SYDNEY & MAY NOT
BE COPIED IN WHOLE OR IN PART WITHOUT
WRITTEN PERMISSION FRAILER TO DO SO
WILL RESULT IN LEGAL ACTION.

CLIENT :

Simon


PROJECT **Granny
Flat**
PROJECT ADDRESS

St Number **16**
St NAME **Roscommon**
SUBURB **Crescent**
Killarney Heights

DRAWING

DRAWING No.

DRAWN **Farshid Hosseini**
SCALE
REVISION -
DATE 04/04/2021

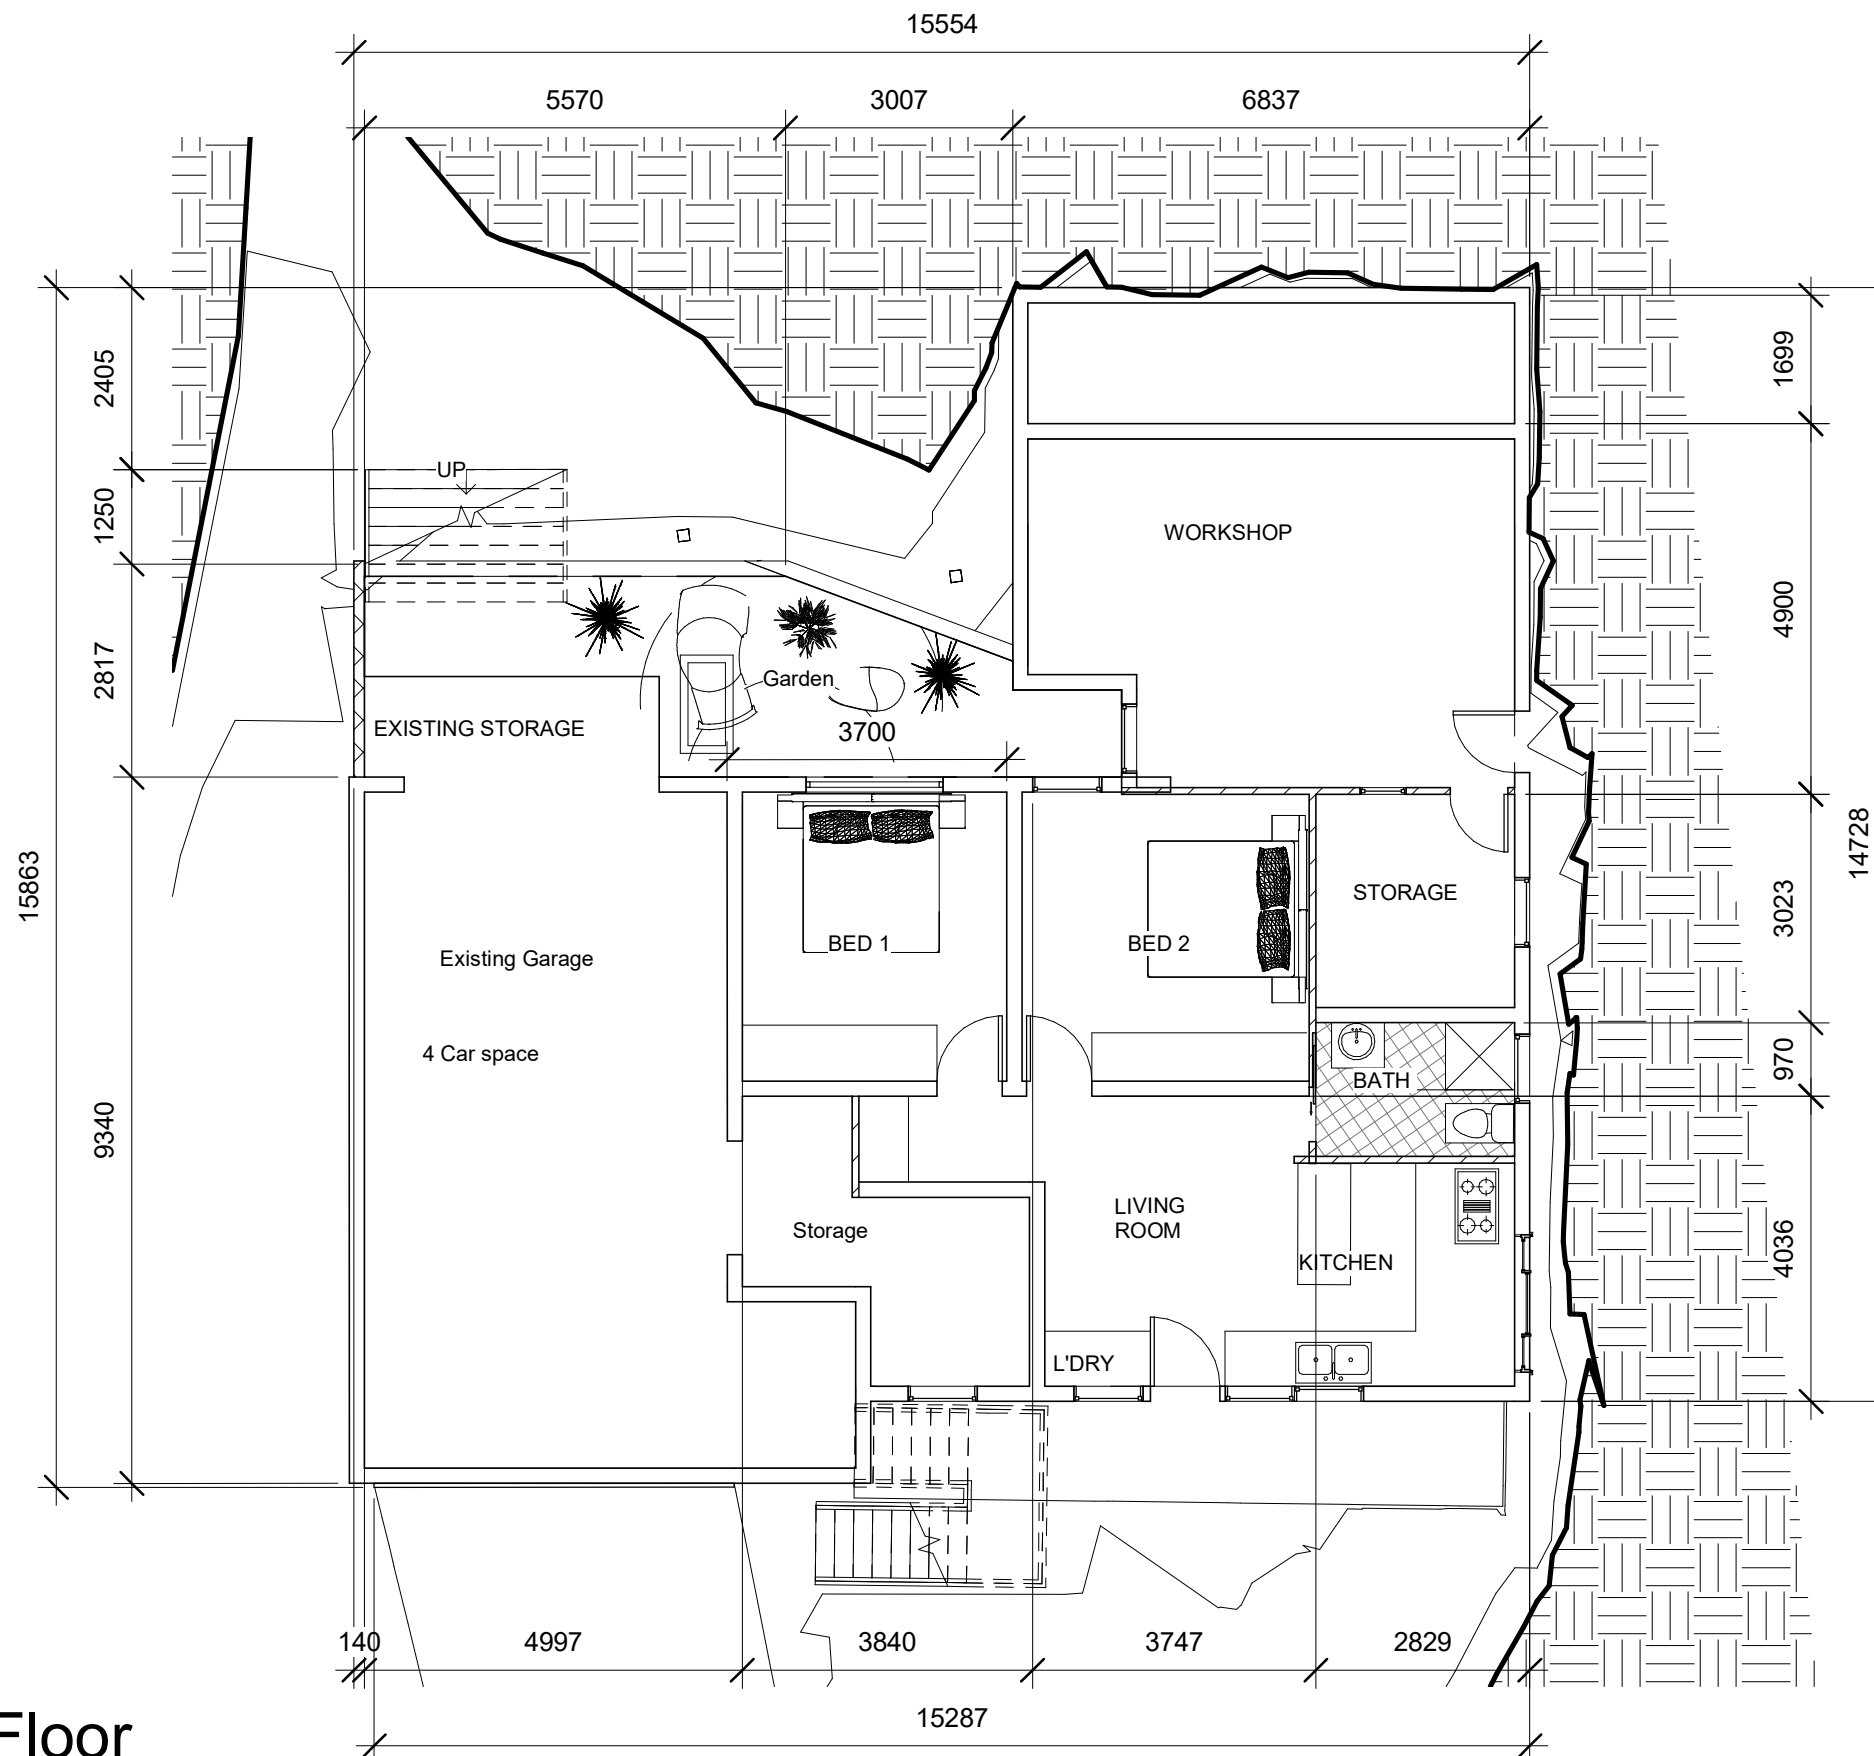

1 Ground Floor
1 : 100



GREEN DESIGN SYDNEY PTY LTD
ACN : 55432032
L 13 465 Victoria Avenue Chatswood 2067
Www.GreenDesignSydney.com.au
GreenDesignSydney@gmail.com
T : 0282871288

COPY RIGHT
THIS PLAN REMAINS THE PROPERTY OF
GREEN DESIGN SYDNEY & MAY NOT
BE COPIED IN WHOLE OR IN PART WITHOUT
WRITTEN PERMISSION FRAILER TO DO SO
WILL RESULT IN LEGAL ACTION.


CLIENT :
Simon

PROJECT **Granny Flat**
PROJECT ADDRESS

St Number **16**
St NAME **Roscommon Crescent**
SUBURB
Killarney Heights

DRAWING
DRAWING No.

DRAWN **Farshid Hosseini**
SCALE
REVISION -
DATE **04/04/2021**

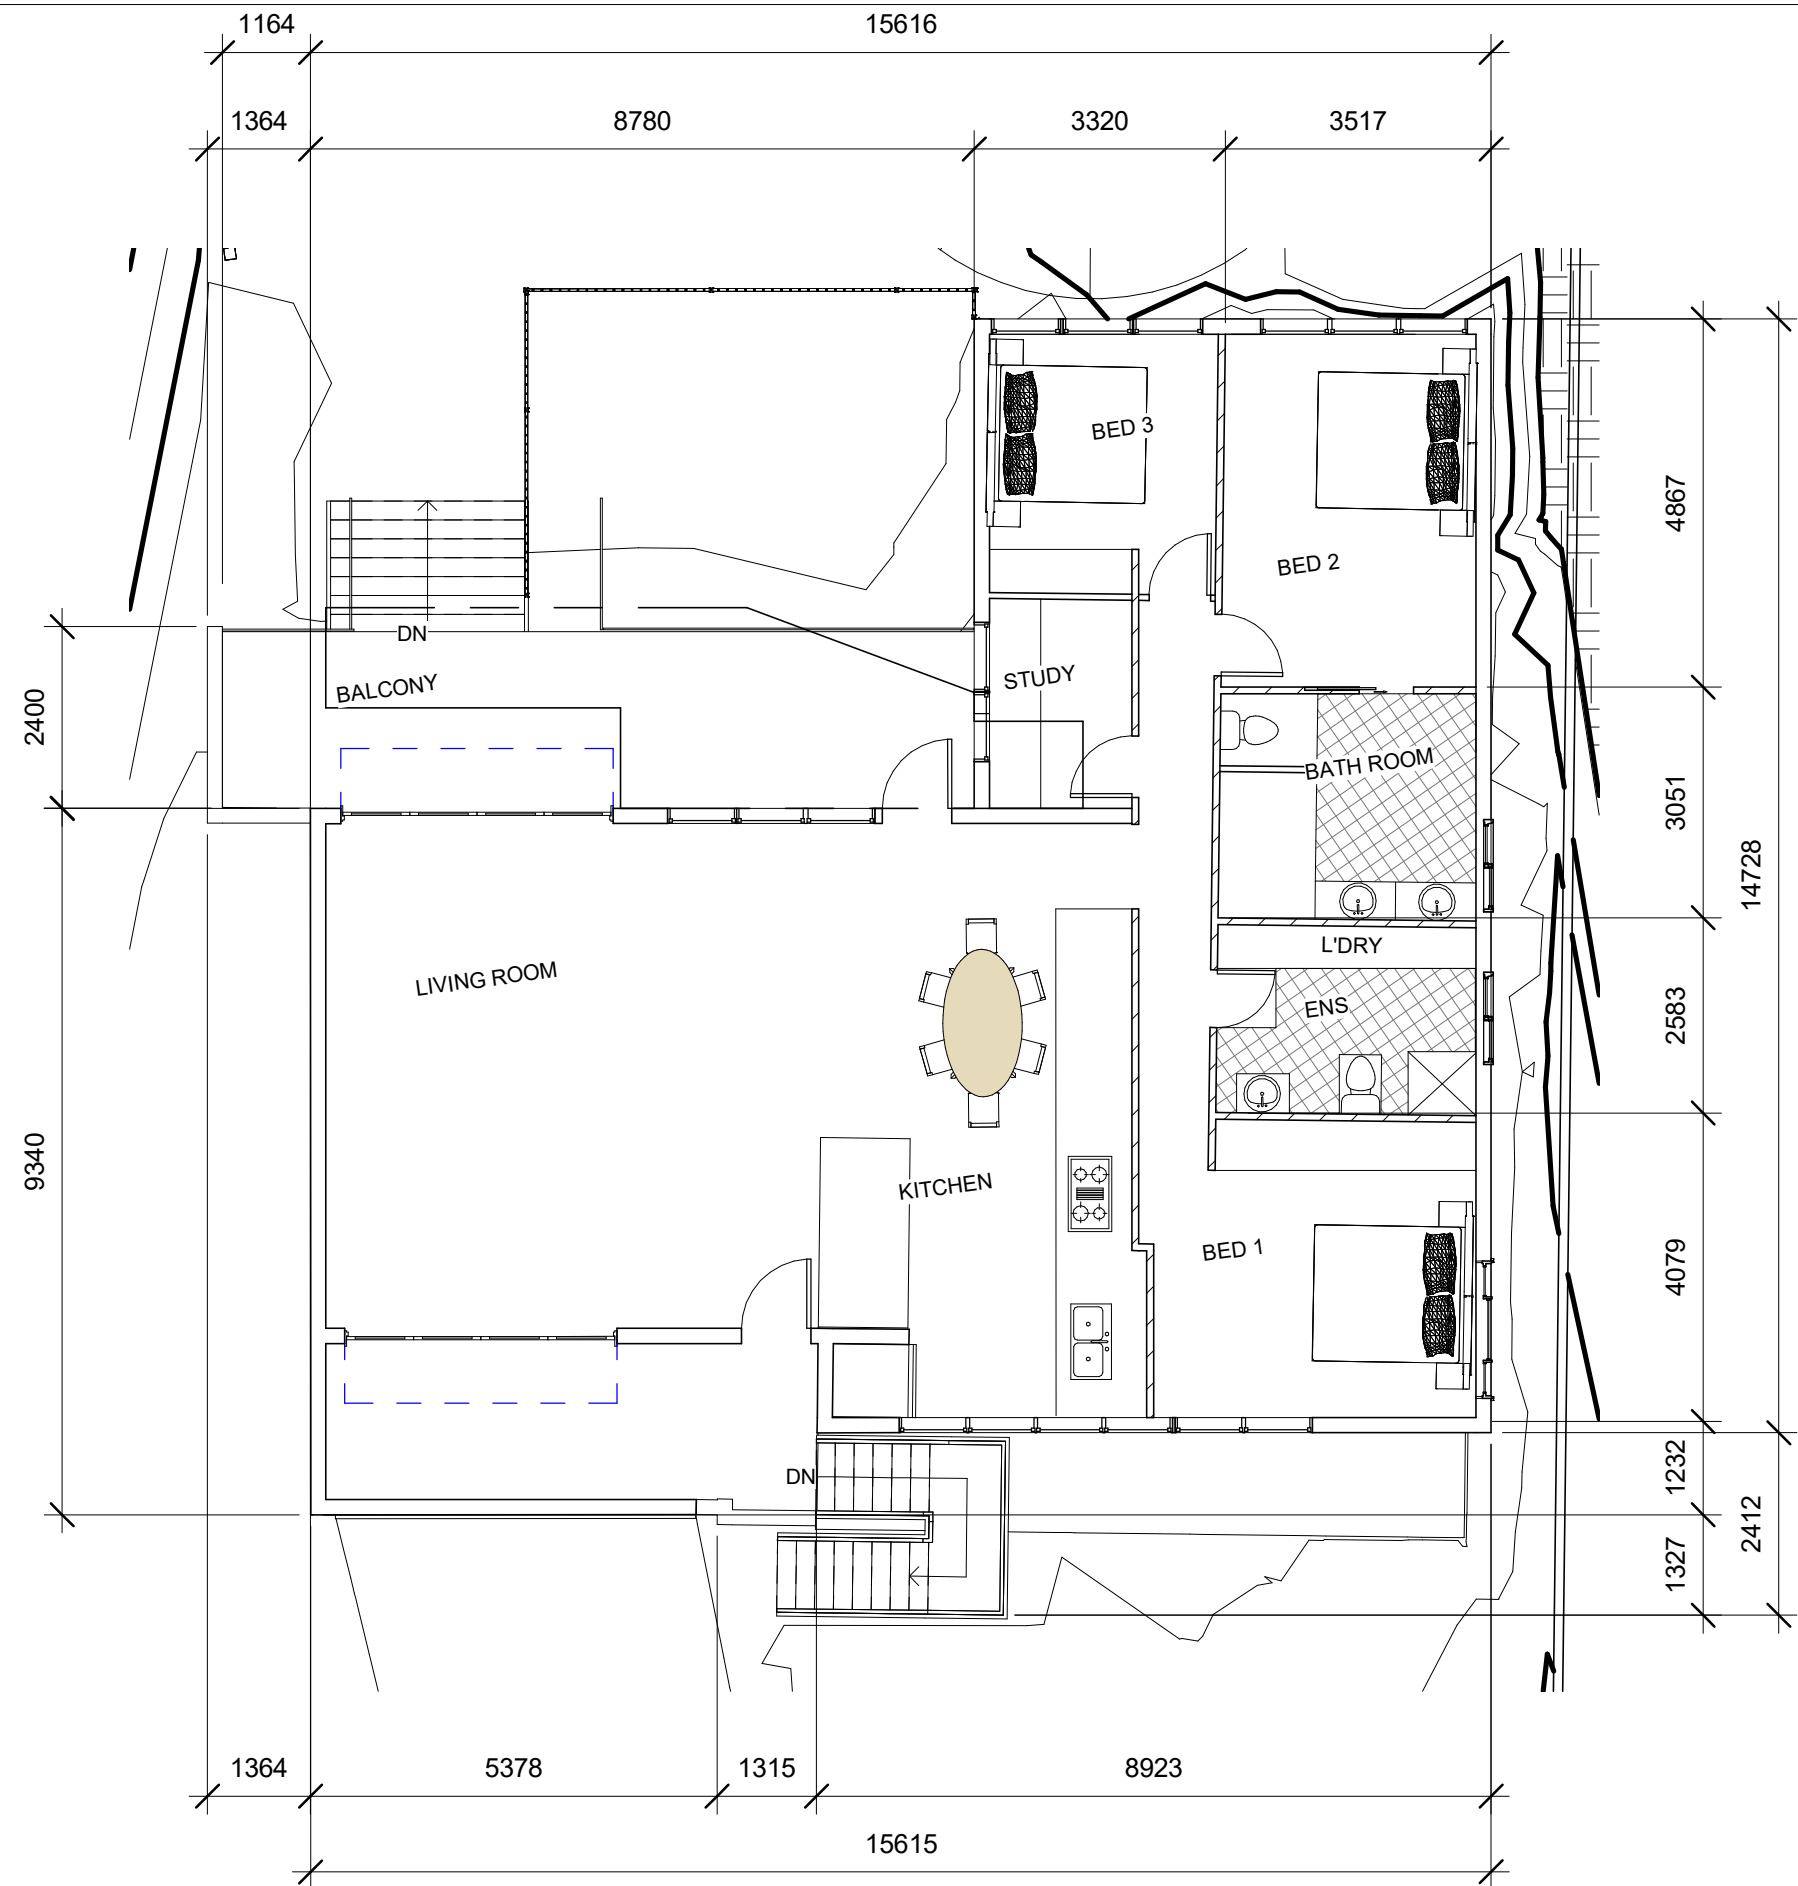

1 First Floor
1 : 100



GREEN DESIGN SYDNEY PTY LTD
ACN : 55432032
L 13 465 Victoria Avenue Chatswood 2067
Www.GreenDesignSydney.com.au
GreenDesignSydney@gmail.com
T : 0282871288

COPY RIGHT
THIS PLAN REMAINS THE PROPERTY OF
GREEN DESIGN SYDNEY & MAY NOT
BE COPIED IN WHOLE OR IN PART WITHOUT
WRITTEN PERMISSION FRAILER TO DO SO
WILL RESULT IN LEGAL ACTION.


CLIENT :
Simon

PROJECT **Granny
Flat**
PROJECT ADDRESS

St Number **16**
St NAME **Roscommon**
SUBURB **Crescent**
Killarney Heights

DRAWING
DRAWING No.

DRAWN **Farshid Hosseini**
SCALE
REVISION -
DATE **04/04/2021**

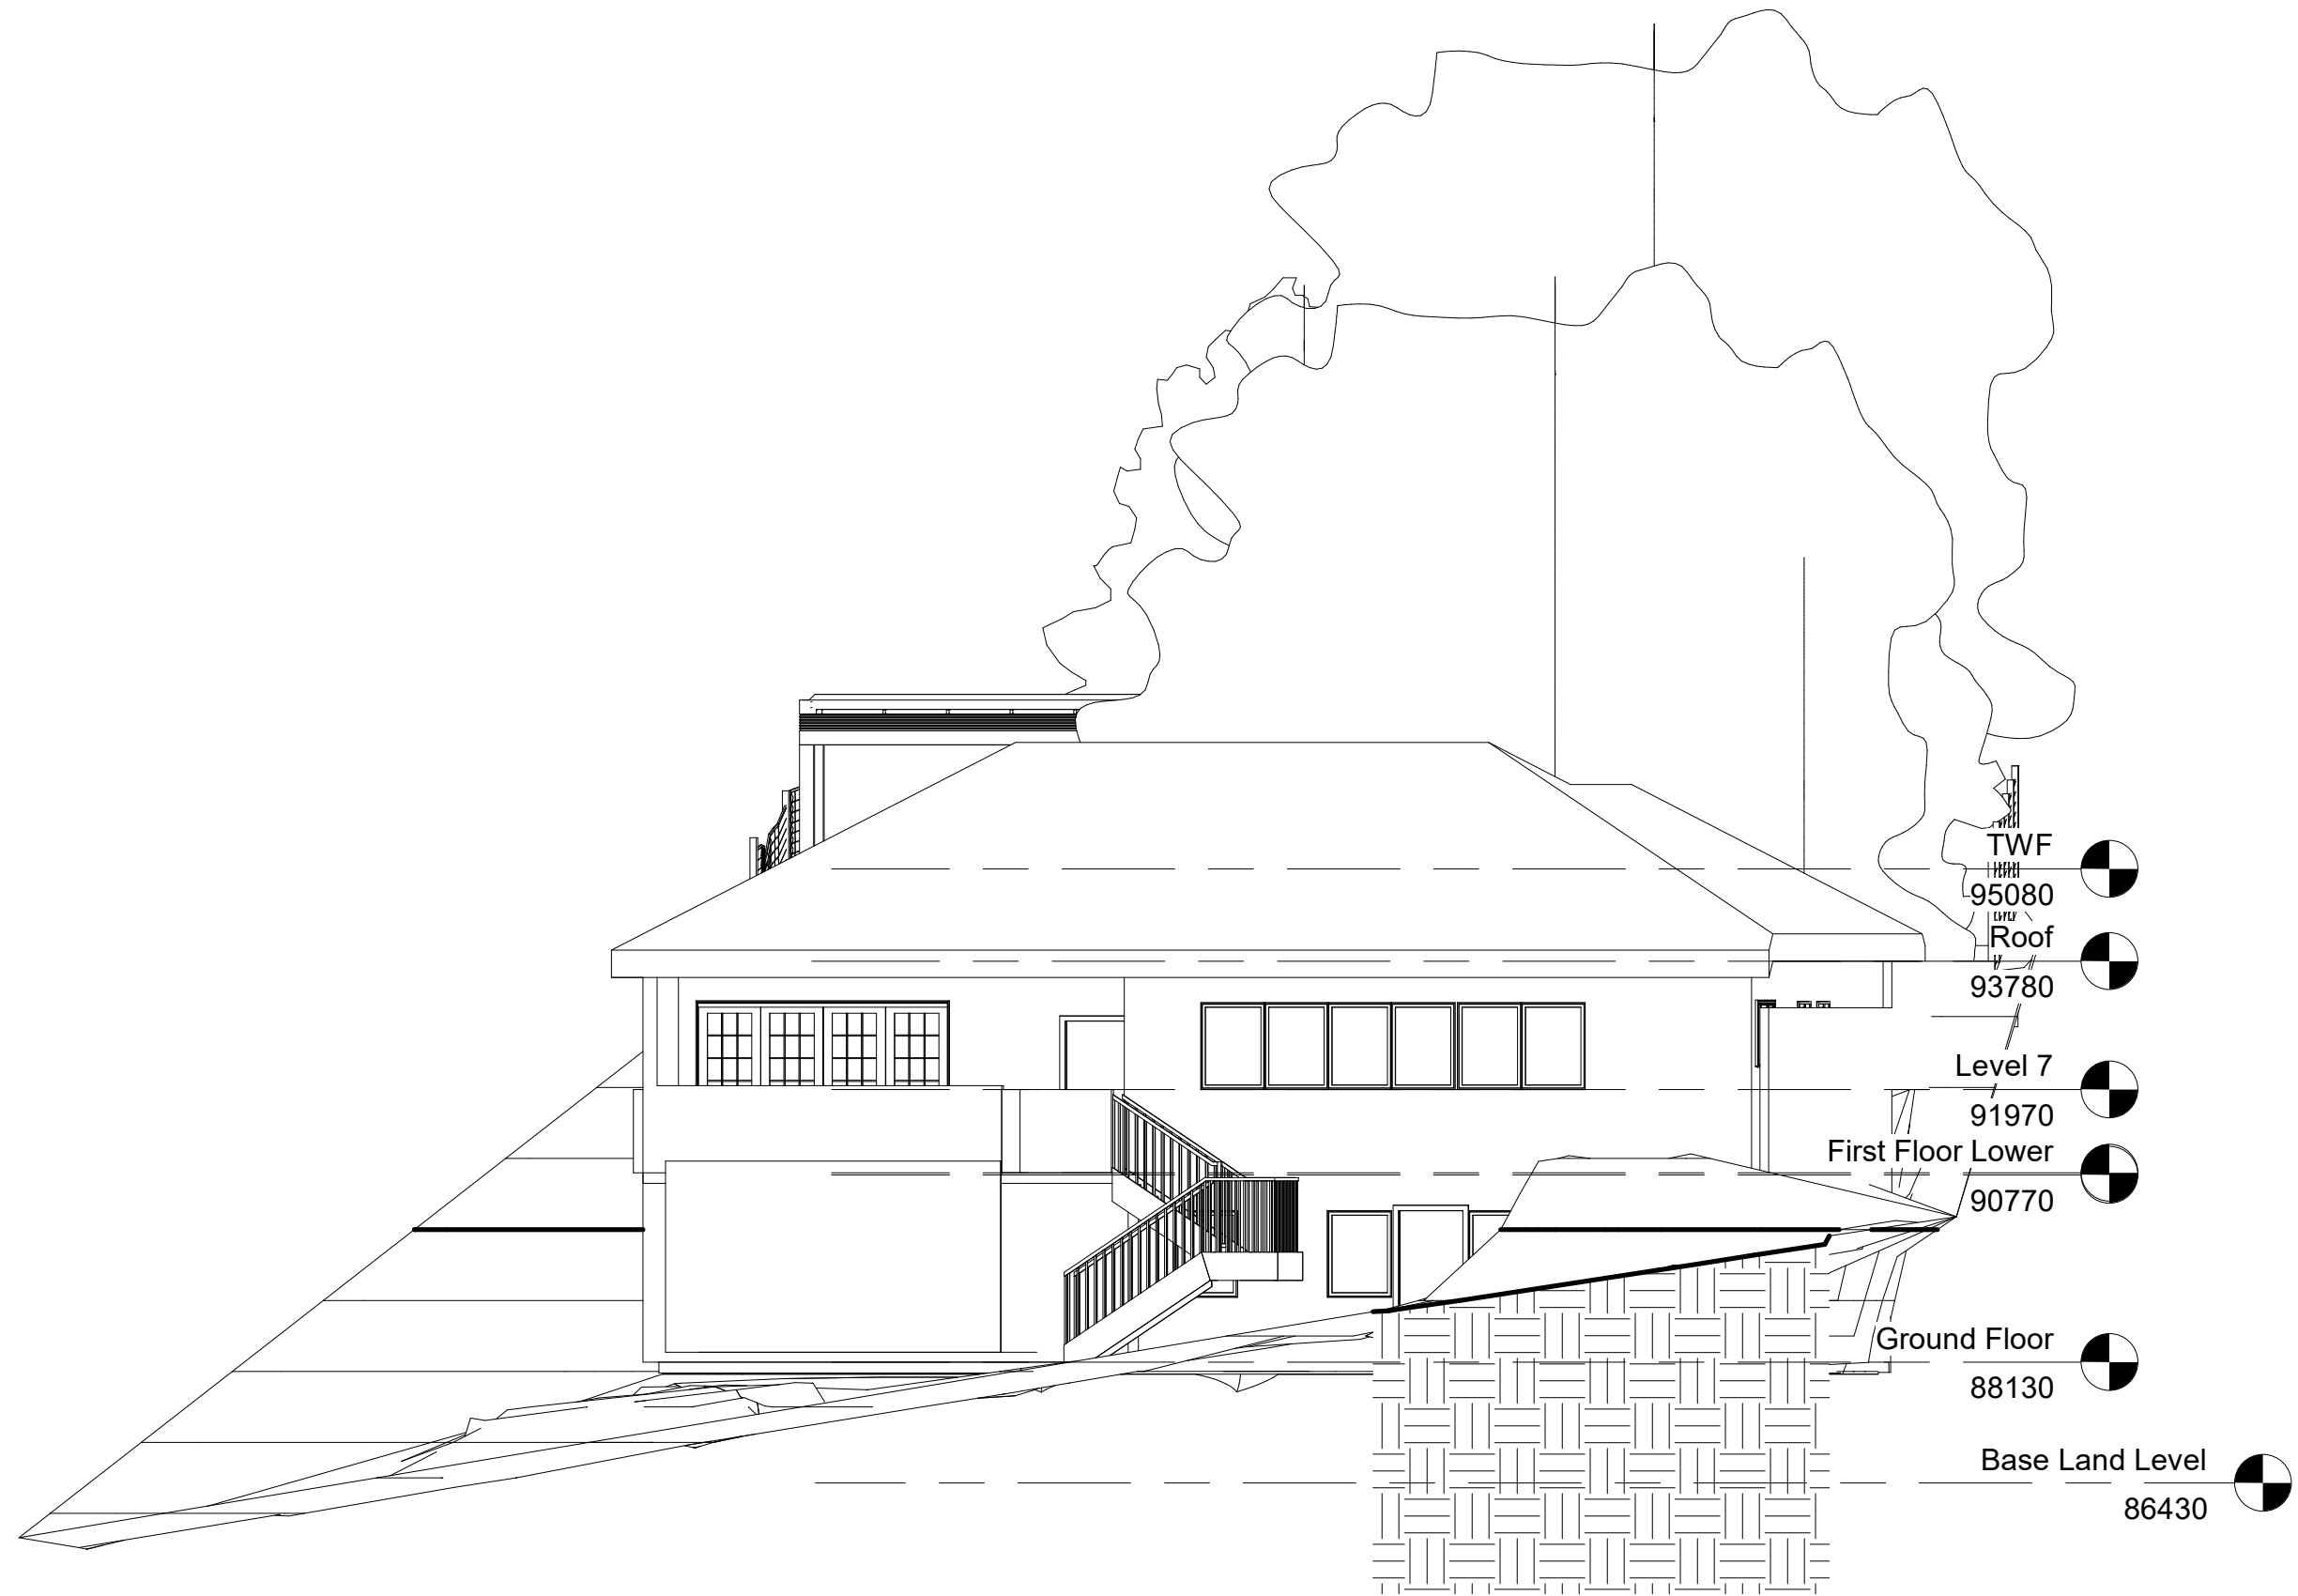

1 South
1 : 100



GREEN DESIGN SYDNEY PTY LTD
ACN : 55432032
L 13 465 Victoria Avenue Chatswood 2067
Www.GreenDesignSydney.com.au
GreenDesignSydney@gmail.com
T : 0282871288

COPY RIGHT
THIS PLAN REMAINS THE PROPERTY OF
GREEN DESIGN SYDNEY & MAY NOT
BE COPIED IN WHOLE OR IN PART WITHOUT
WRITTEN PERMISSION FRAILER TO DO SO
WILL RESULT IN LEGAL ACTION.

CLIENT :

Simon


PROJECT **Granny
Flat**
PROJECT ADDRESS

St Number **16**
St NAME **Roscommon**
SUBURB **Crescent**
Killarney Heights

DRAWING

DRAWING No.

DRAWN **Farshid Hosseini**
SCALE
REVISION -
DATE 04/04/2021

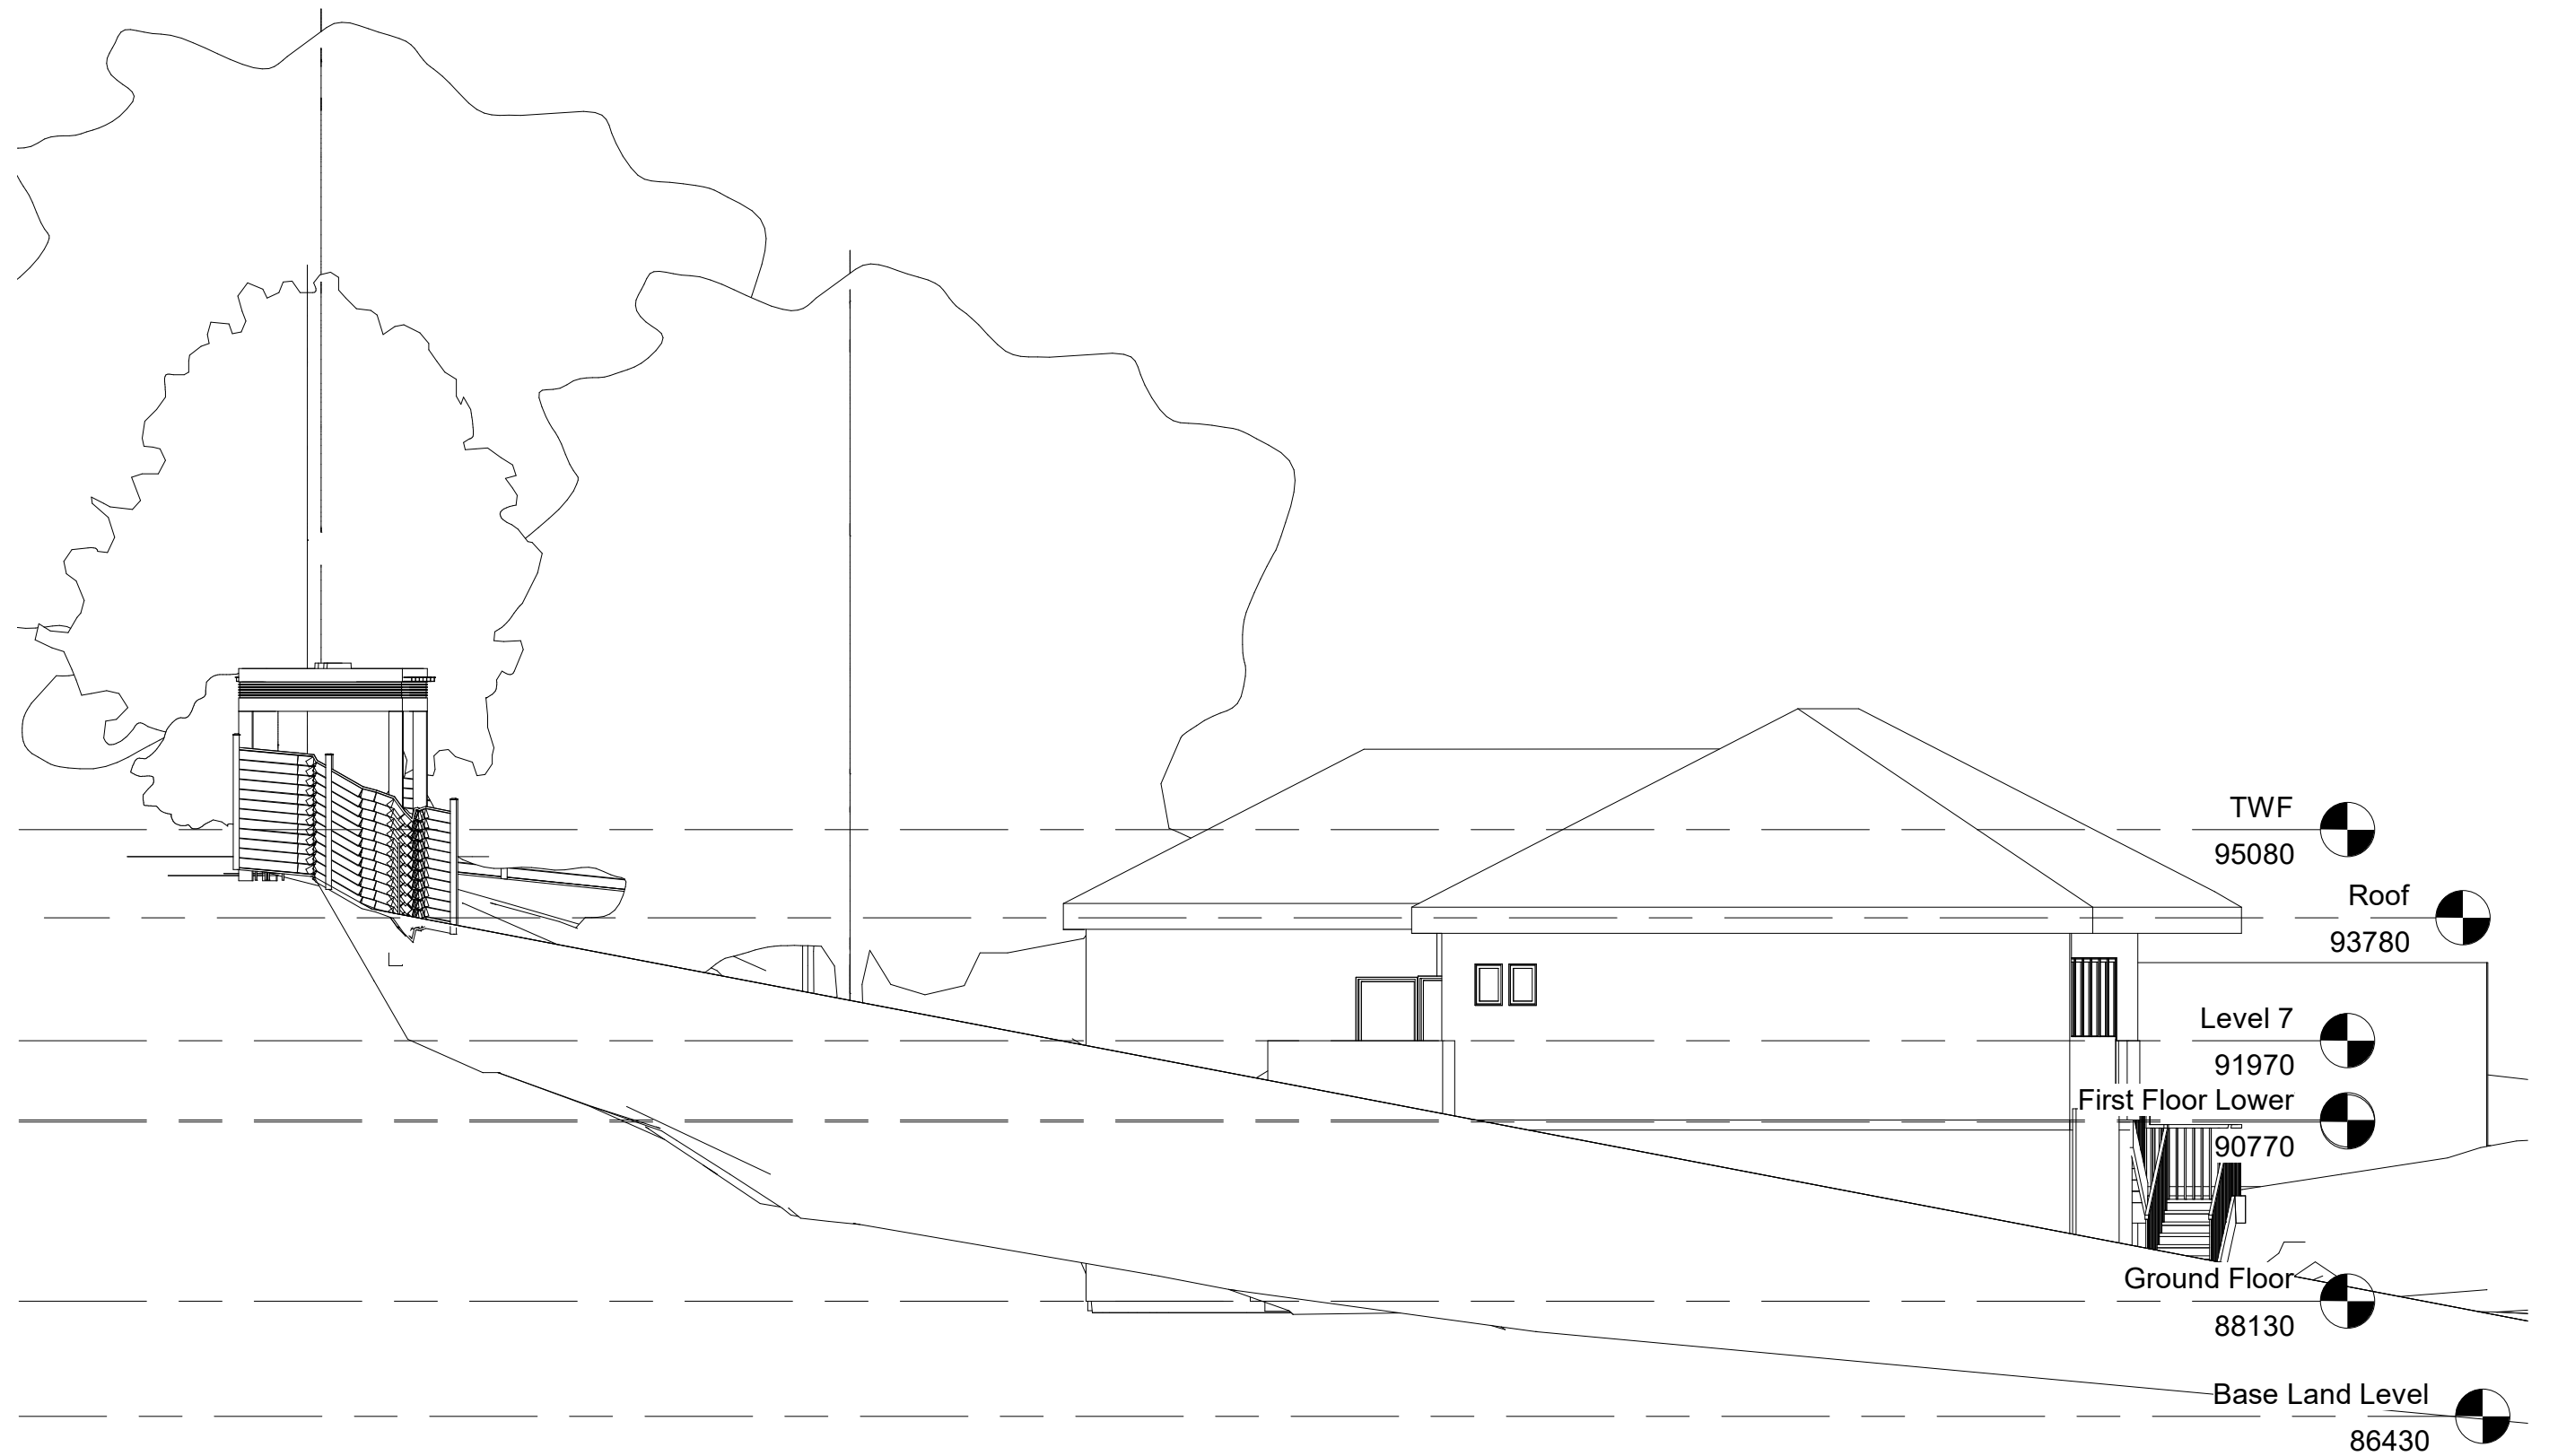

1 West
1 : 100



GREEN DESIGN SYDNEY PTY LTD
ACN : 55432032
L 13 465 Victoria Avenue Chatswood 2067
Www.GreenDesignSydney.com.au
GreenDesignSydney@gmail.com
T : 0282871288

COPY RIGHT
THIS PLAN REMAINS THE PROPERTY OF
GREEN DESIGN SYDNEY & MAY NOT
BE COPIED IN WHOLE OR IN PART WITHOUT
WRITTEN PERMISSION FRAILER TO DO SO
WILL RESULT IN LEGAL ACTION.

CLIENT :

Simon


PROJECT **Granny
Flat**
PROJECT ADDRESS

St Number **16**
St NAME **Roscommon
Crescent**
SUBURB
Killarney Heights

DRAWING

DRAWING No.

DRAWN **Farshid Hosseini**
SCALE
REVISION -
DATE **04/04/2021**

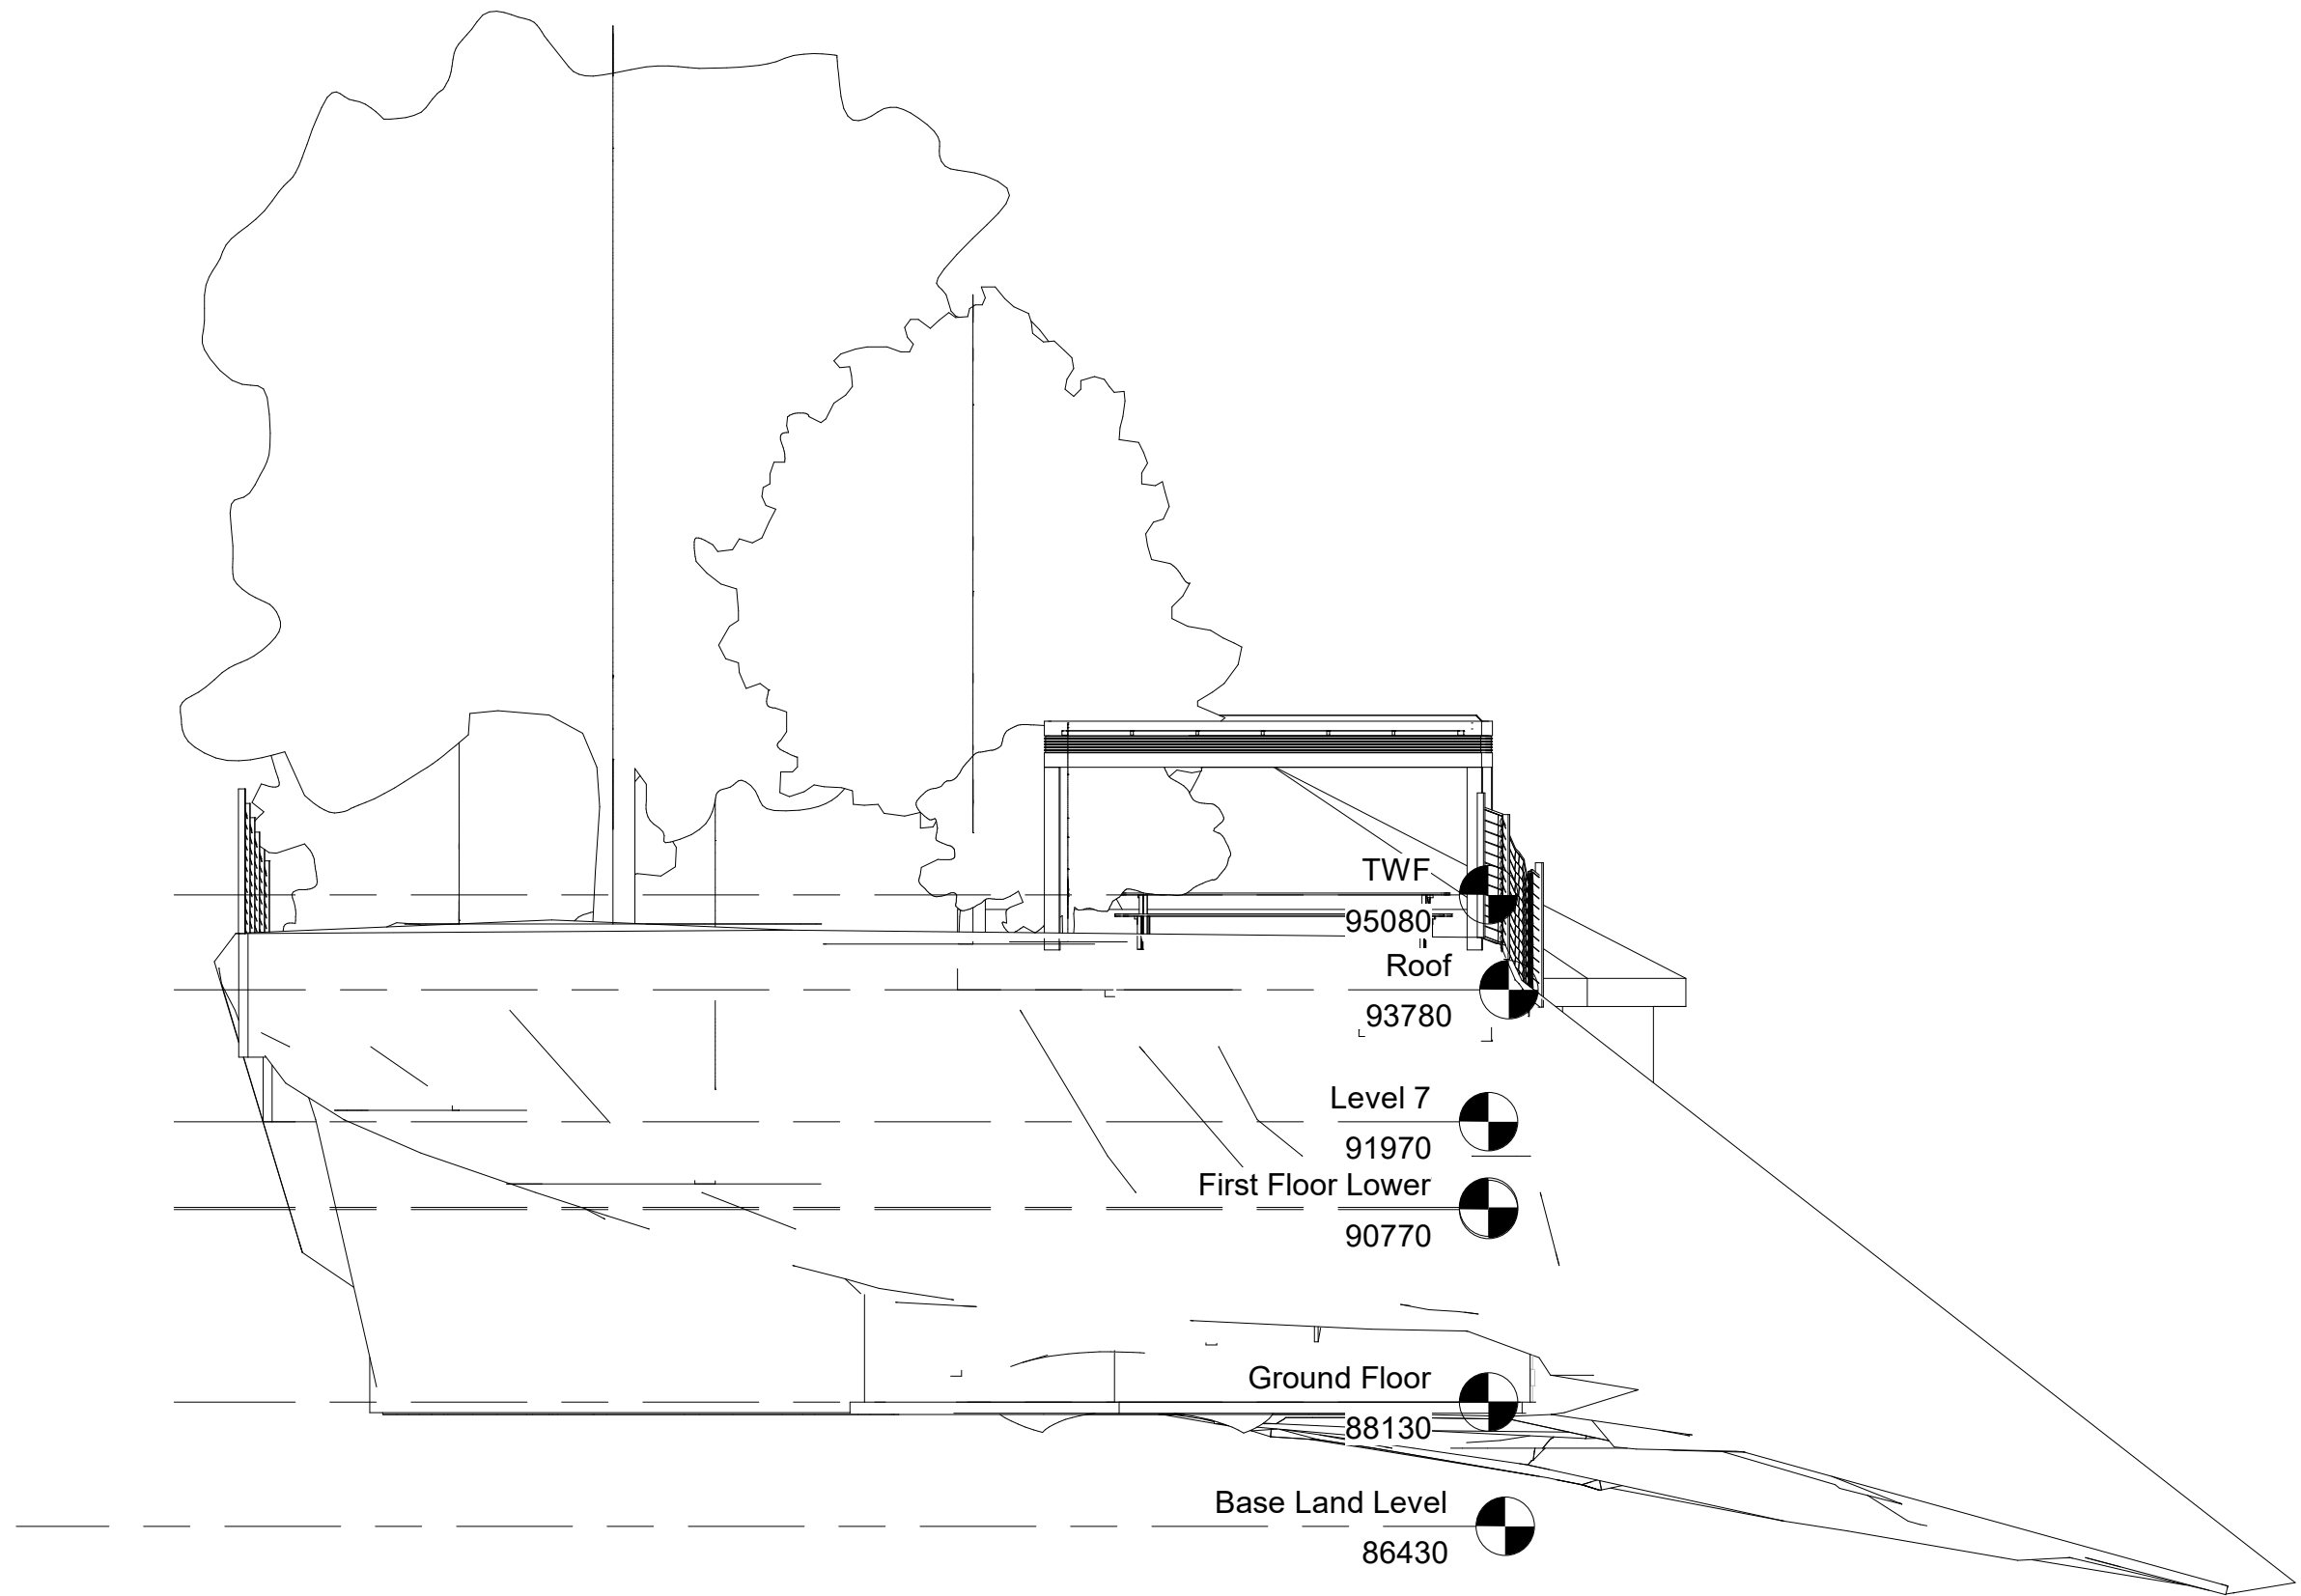

1 North
1 : 100



GREEN DESIGN SYDNEY PTY LTD
ACN : 55432032
L 13 465 Victoria Avenue Chatswood 2067
Www.GreenDesignSydney.com.au
GreenDesignSydney@gmail.com
T : 0282871288

COPY RIGHT
THIS PLAN REMAINS THE PROPERTY OF
GREEN DESIGN SYDNEY & MAY NOT
BE COPIED IN WHOLE OR IN PART WITHOUT
WRITTEN PERMISSION FRAILER TO DO SO
WILL RESULT IN LEGAL ACTION.

CLIENT :


Simon

PROJECT **Granny
Flat**
PROJECT ADDRESS

St Number **16**
St NAME **Roscommon**
SUBURB **Crescent**
Killarney Heights

DRAWING
SCALE
REVISION -
DATE
DRAWING No.

DRAWN **Farshid Hosseini**
SCALE
REVISION -
DATE **04/04/2021**

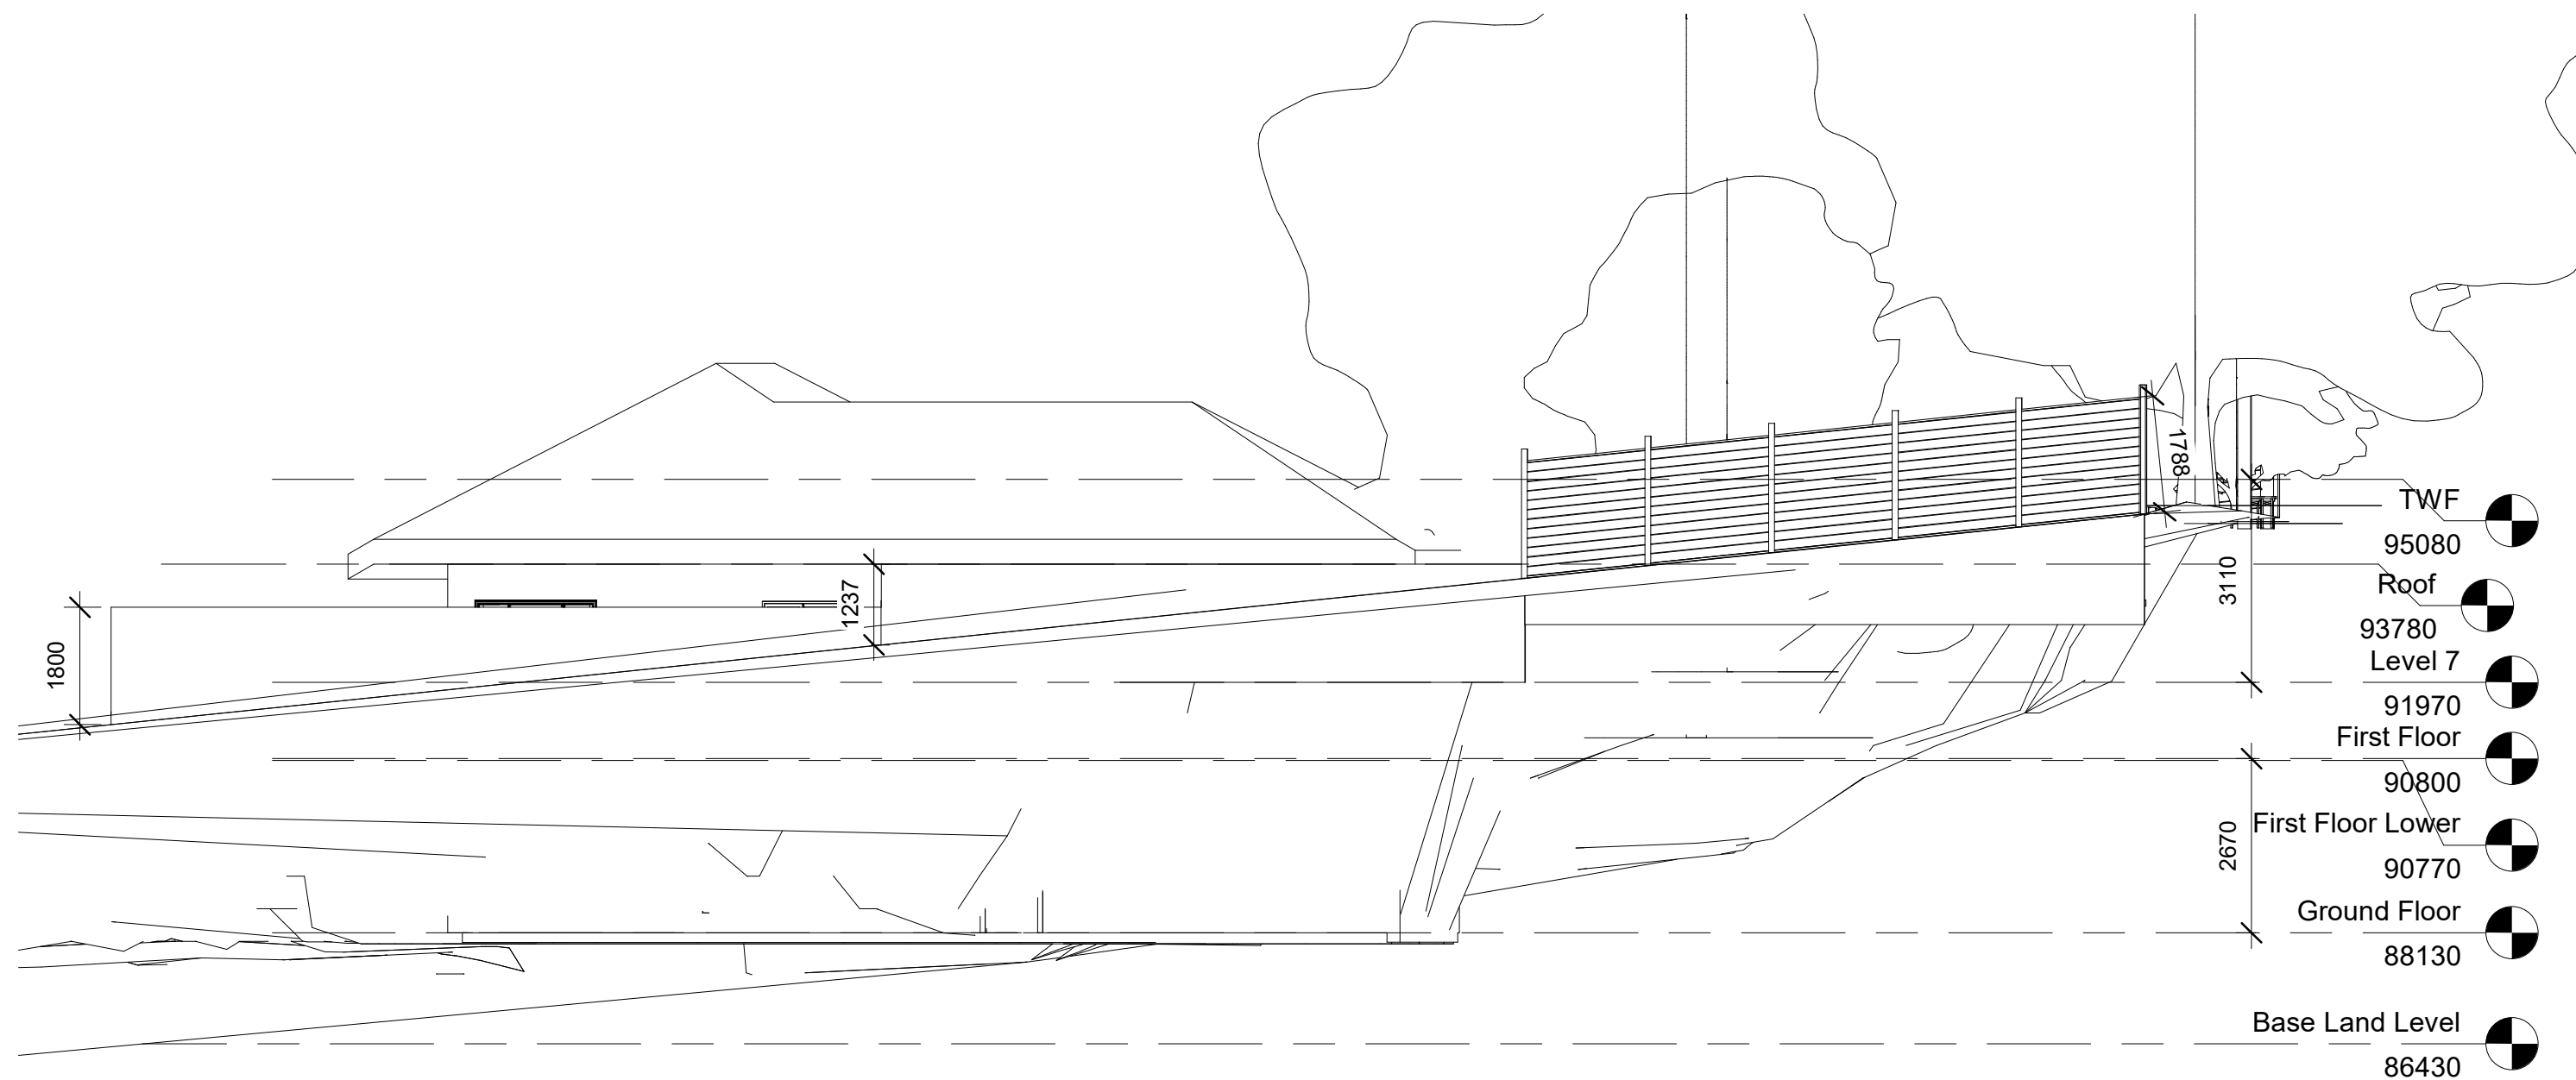

1 East
1 : 100



GREEN DESIGN SYDNEY PTY LTD
ACN : 55432032
L 13 465 Victoria Avenue Chatswood 2067
www.GreenDesignSydney.com.au
GreenDesignSydney@gmail.com
T : 0282871288

COPY RIGHT
THIS PLAN REMAINS THE PROPERTY OF
GREEN DESIGN SYDNEY & MAY NOT
BE COPIED IN WHOLE OR IN PART WITHOUT
WRITTEN PERMISSION FRILIER TO DO SO
WILL RESULT IN LEGAL ACTION.

CLIENT :

Simon

PROJECT **Granny
Flat**
PROJECT ADDRESS


St Number **16**
St NAME **Roscommon**
SUBURB **Crescent**
Killarney Heights

DRAWING


DRAWING No.

DRAWN **Farshid Hosseini**
SCALE
REVISION -
DATE 04/04/2021

1 Section 1 1 : 100

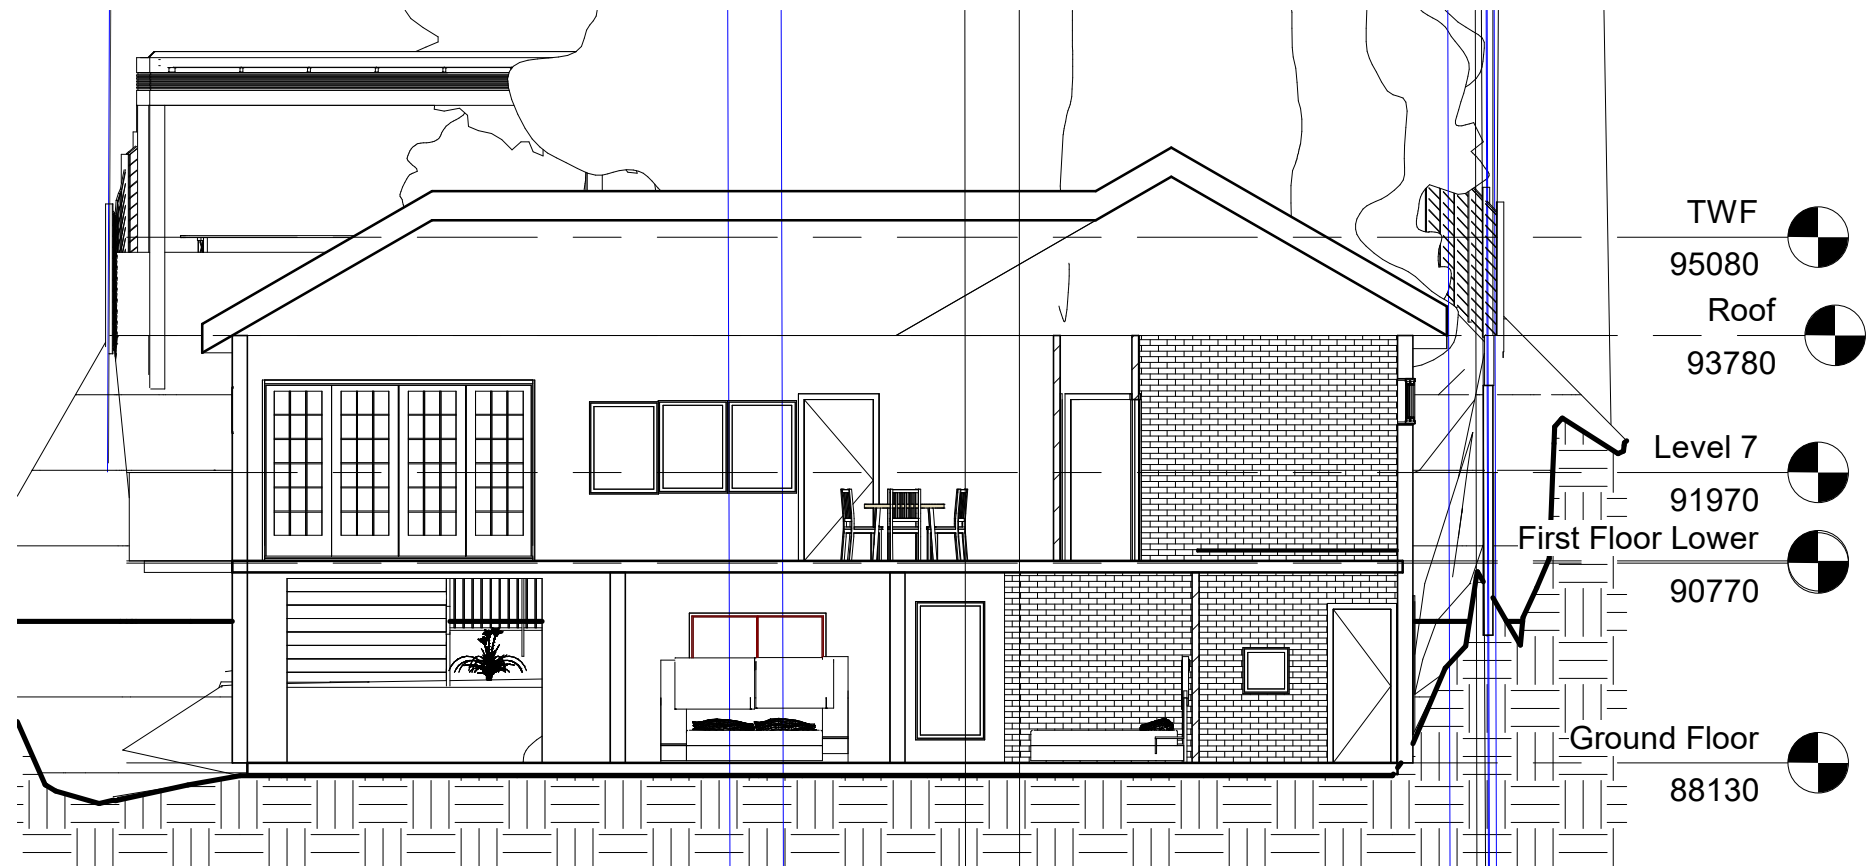

2 Section 2 1 : 100

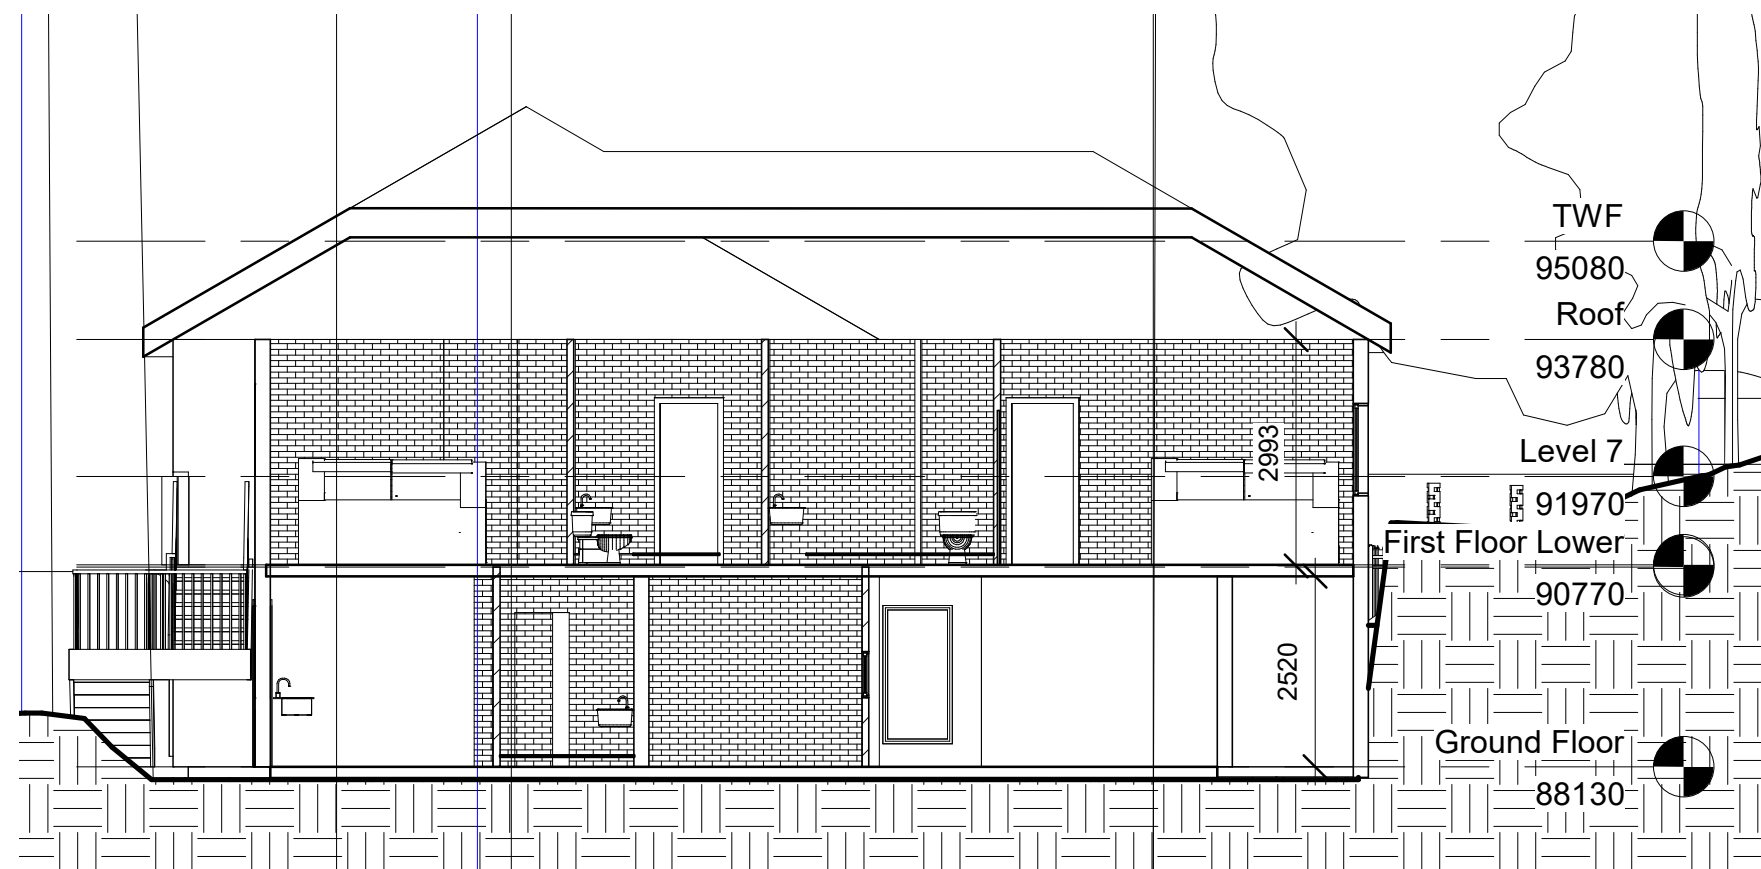

GREEN DESIGN SYDNEY PTY LTD
ACN : 55432032
L 13 465 Victoria Avenue Chatswood 2067
Www.GreenDesignSydney.com.au
GreenDesignSydney@gmail.com
T : 0282871288

COPY RIGHT
THIS PLAN REMAINS THE PROPERTY OF
GREEN DESIGN SYDNEY & MAY NOT
BE COPIED IN WHOLE OR IN PART WITHOUT
WRITTEN PERMISSION FRAILER TO DO SO
WILL RESULT IN LEGAL ACTION.

CLIENT :

Simon


PROJECT **Granny
Flat**
PROJECT ADDRESS

St Number **16**
St NAME **Roscommon**
SUBURB **Crescent**
Killarney Heights

DRAWING

DRAWING No.

DRAWN **Farshid Hosseini**
SCALE
REVISION -
DATE 04/04/2021

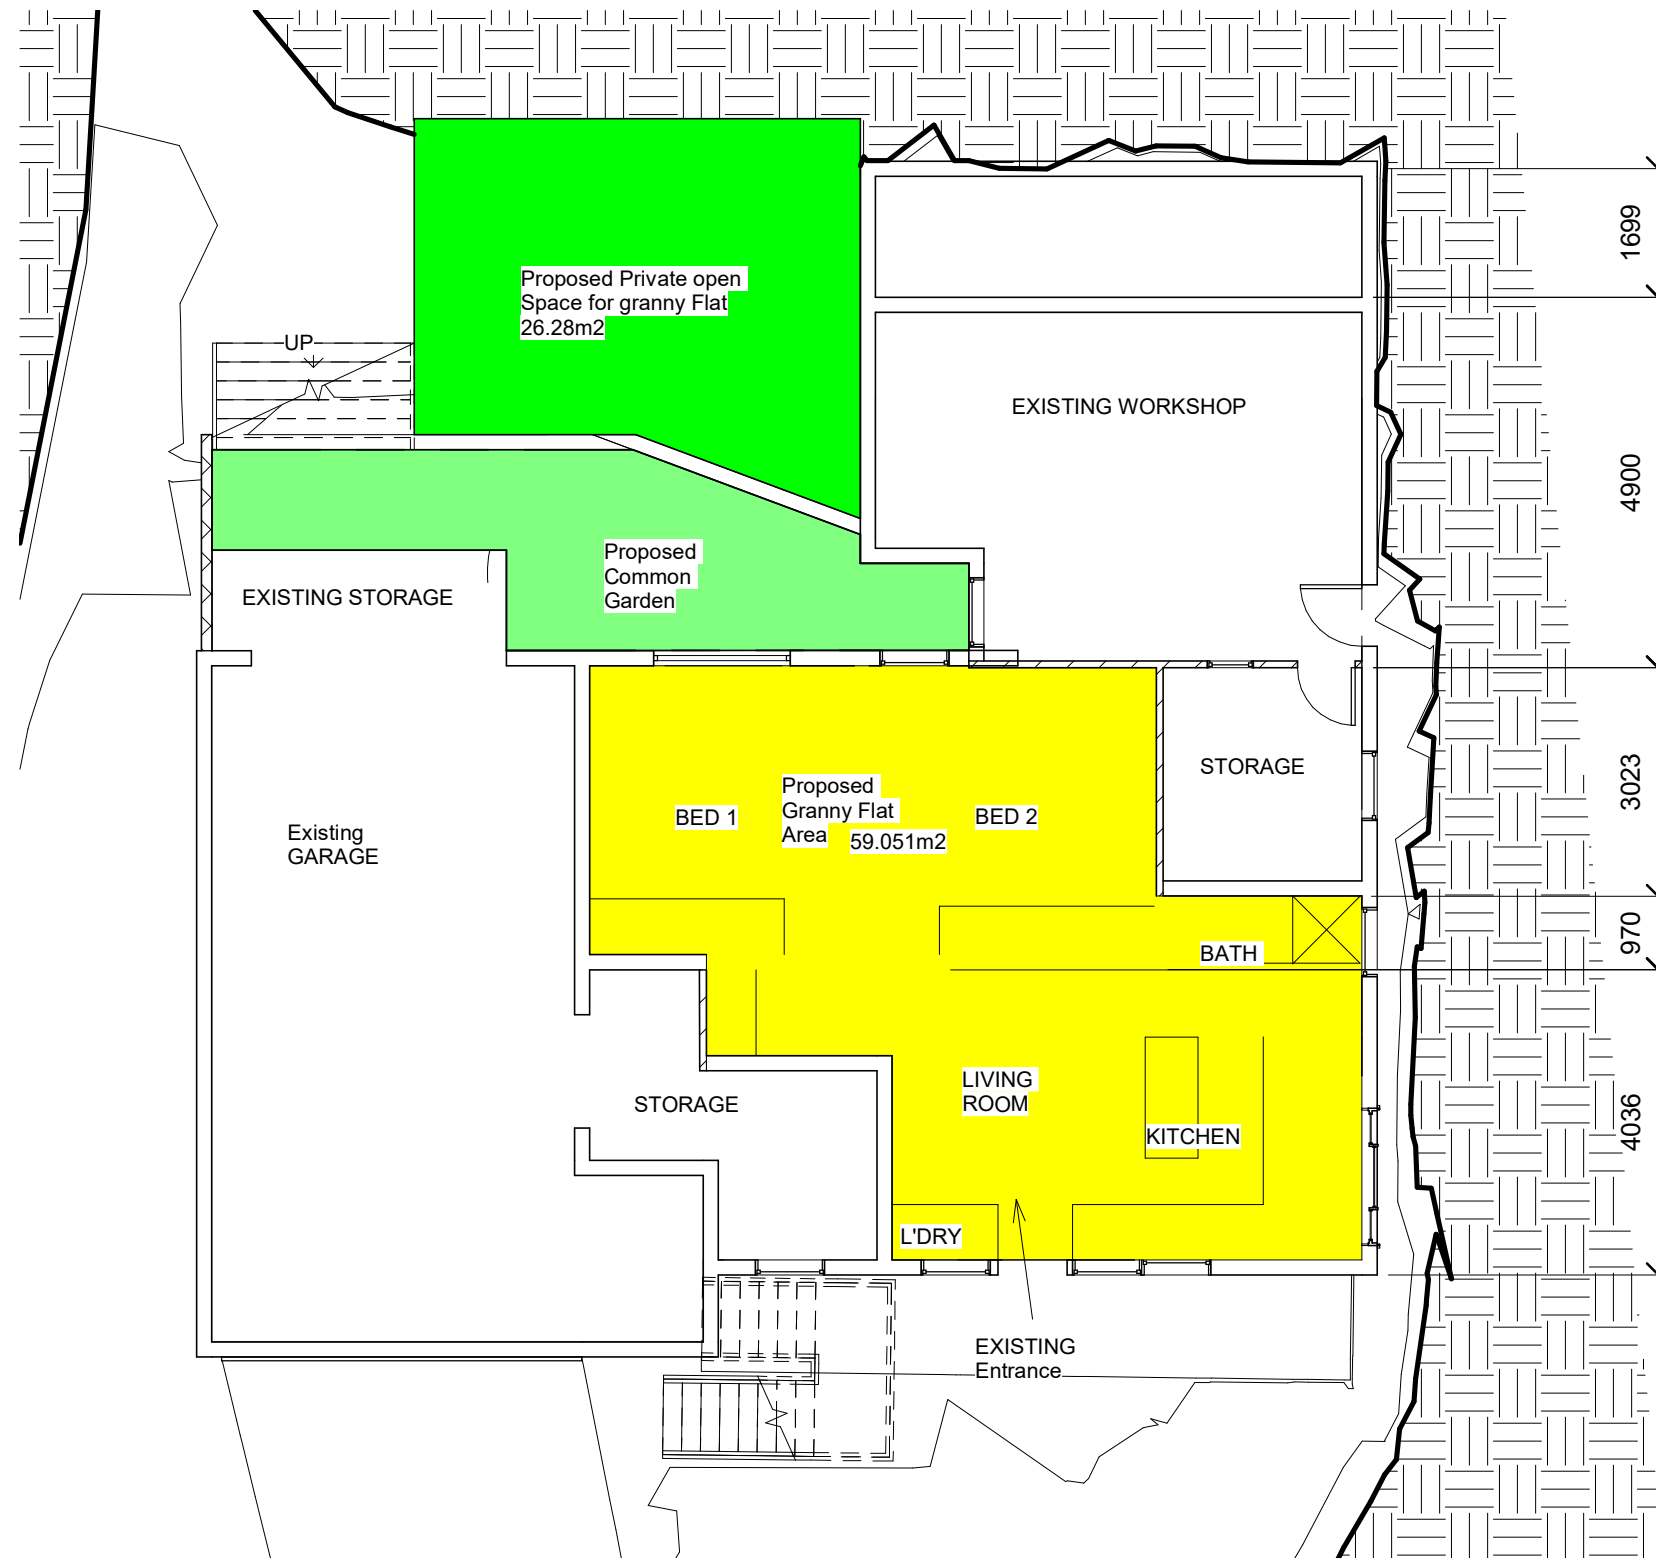

1 Granny Flat Area
Calculation
1 : 100



GREEN DESIGN SYDNEY PTY LTD
ACN : 55432032
L 13 465 Victoria Avenue Chatswood 2067
Www.GreenDesignSydney.com.au
GreenDesignSydney@gmail.com
T : 0282871288

COPY RIGHT
THIS PLAN REMAINS THE PROPERTY OF
GREEN DESIGN SYDNEY & MAY NOT
BE COPIED IN WHOLE OR IN PART WITHOUT
WRITTEN PERMISSION FRAILER TO DO SO
WILL RESULT IN LEGAL ACTION.

CLIENT :


Simon

PROJECT **Granny
Flat**
PROJECT ADDRESS

St Number **16**
St NAME **Roscommon**
SUBURB **Crescent**
Killarney Heights


DRAWING
SCALE
REVISION -
DATE
DRAWING No.

DRAWN **Farshid Hosseini**
SCALE
REVISION -
DATE **04/04/2021**

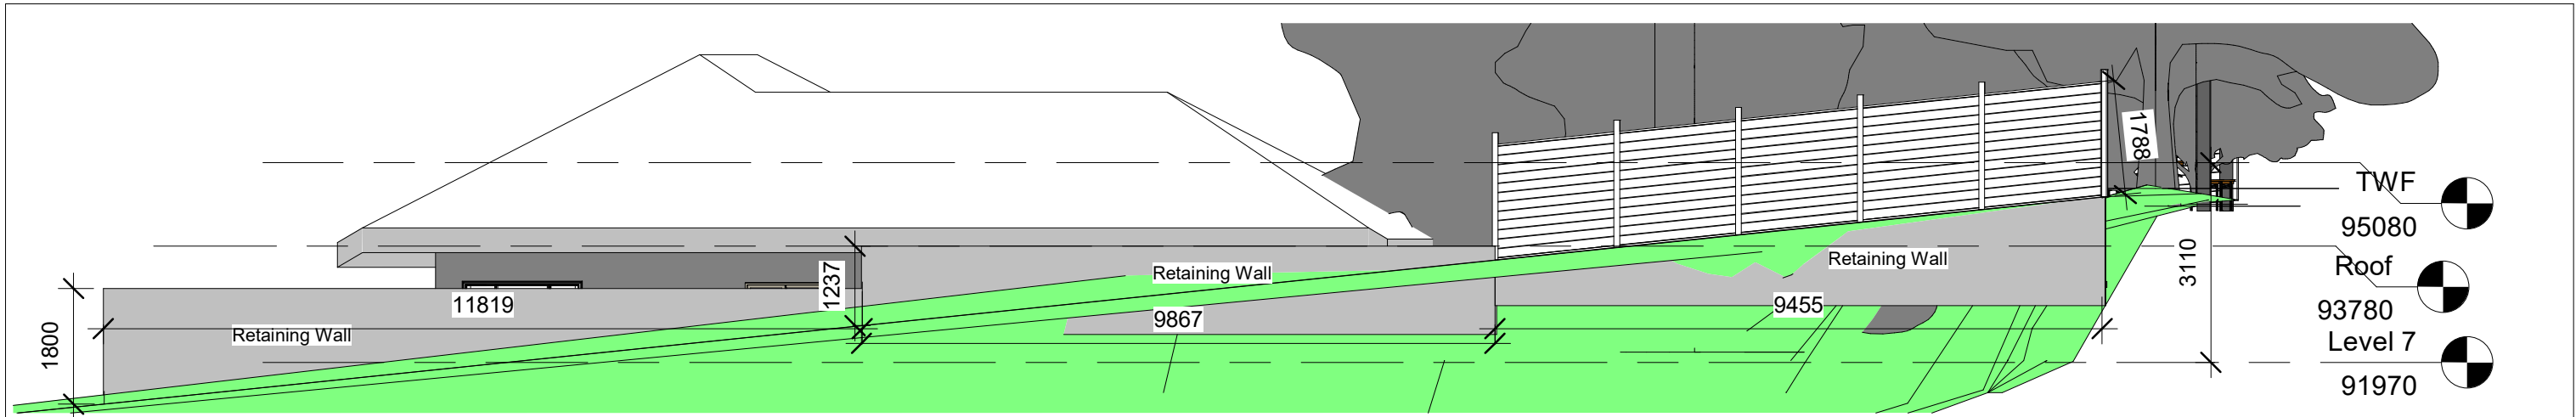


Retaining Wall East
elevations

1 : 100

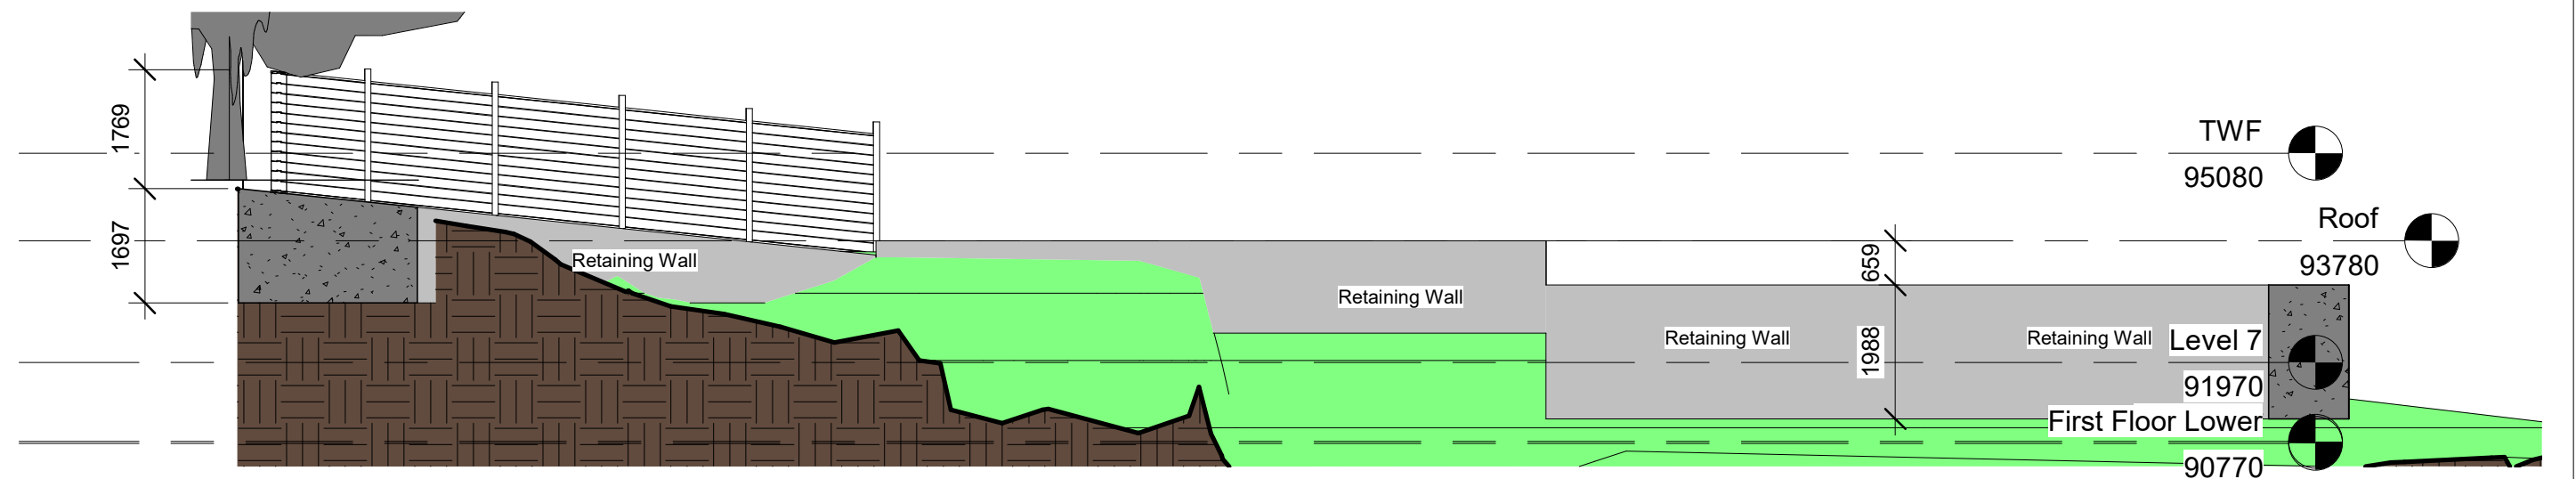


Retining Wall West
Elevations

1 : 100

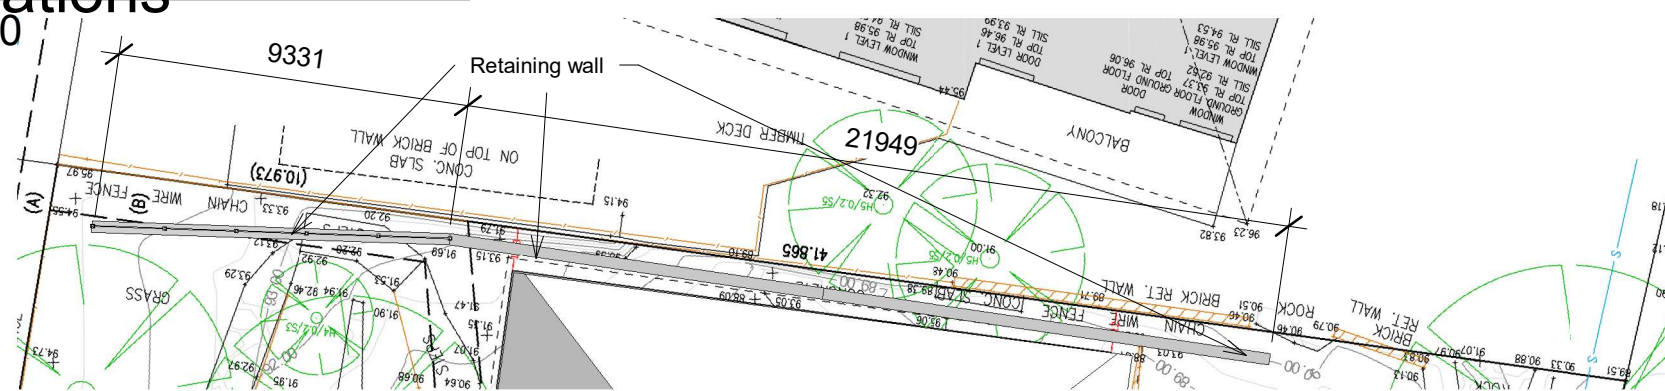

Retining Wall Plan

1 : 200

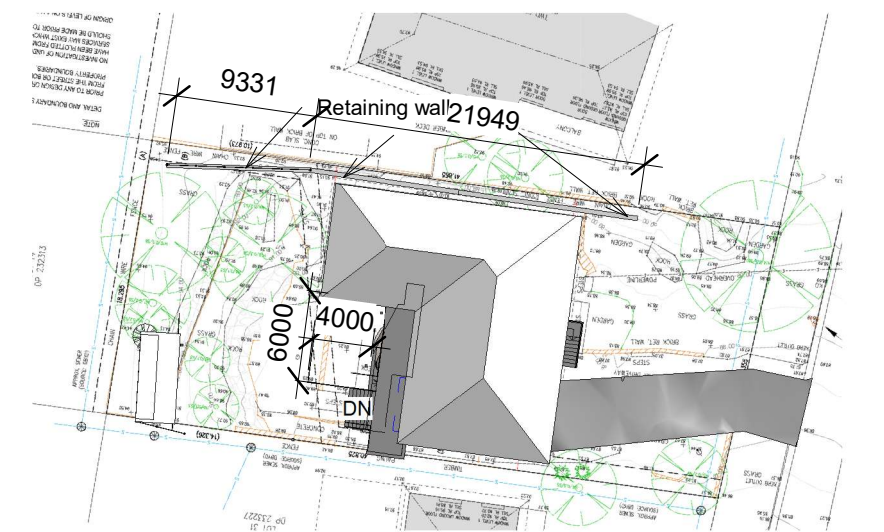

Retining Wall Location

1 : 500



GREEN DESIGN SYDNEY PTY LTD
ACN : 55432032
L 13 465 Victoria Avenue Chatswood 2067
www.GreenDesignSydney.com.au
GreenDesignSydney@gmail.com
T : 0282871288

COPY RIGHT
THIS PLAN REMAINS THE PROPERTY OF
GREEN DESIGN SYDNEY & MAY NOT
BE COPIED IN WHOLE OR IN PART WITHOUT
WRITTEN PERMISSION FRAILER TO DO SO
WILL RESULT IN LEGAL ACTION.

CLIENT :
Simon

PROJECT **Granny
Flat**
PROJECT ADDRESS

St Number **16**
St NAME **Roscommon
Crescent**
SUBURB
Killarney Heights

DRAWING
RETAINING WALL
DRAWING No. **A110**

DRAWN **Farshid Hosseini**
SCALE
REVISION
DATE **28/04/2021**