




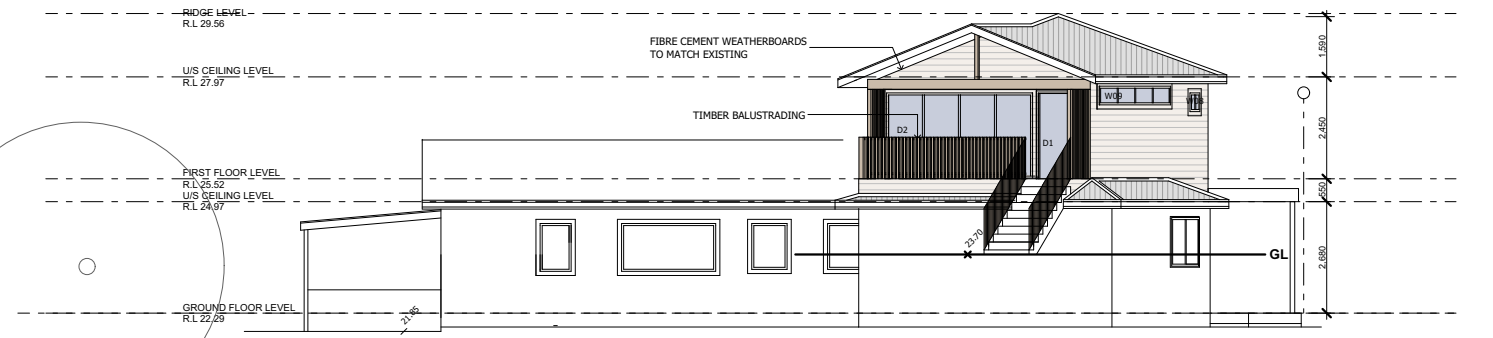


SOUTH EAST ELEVATION

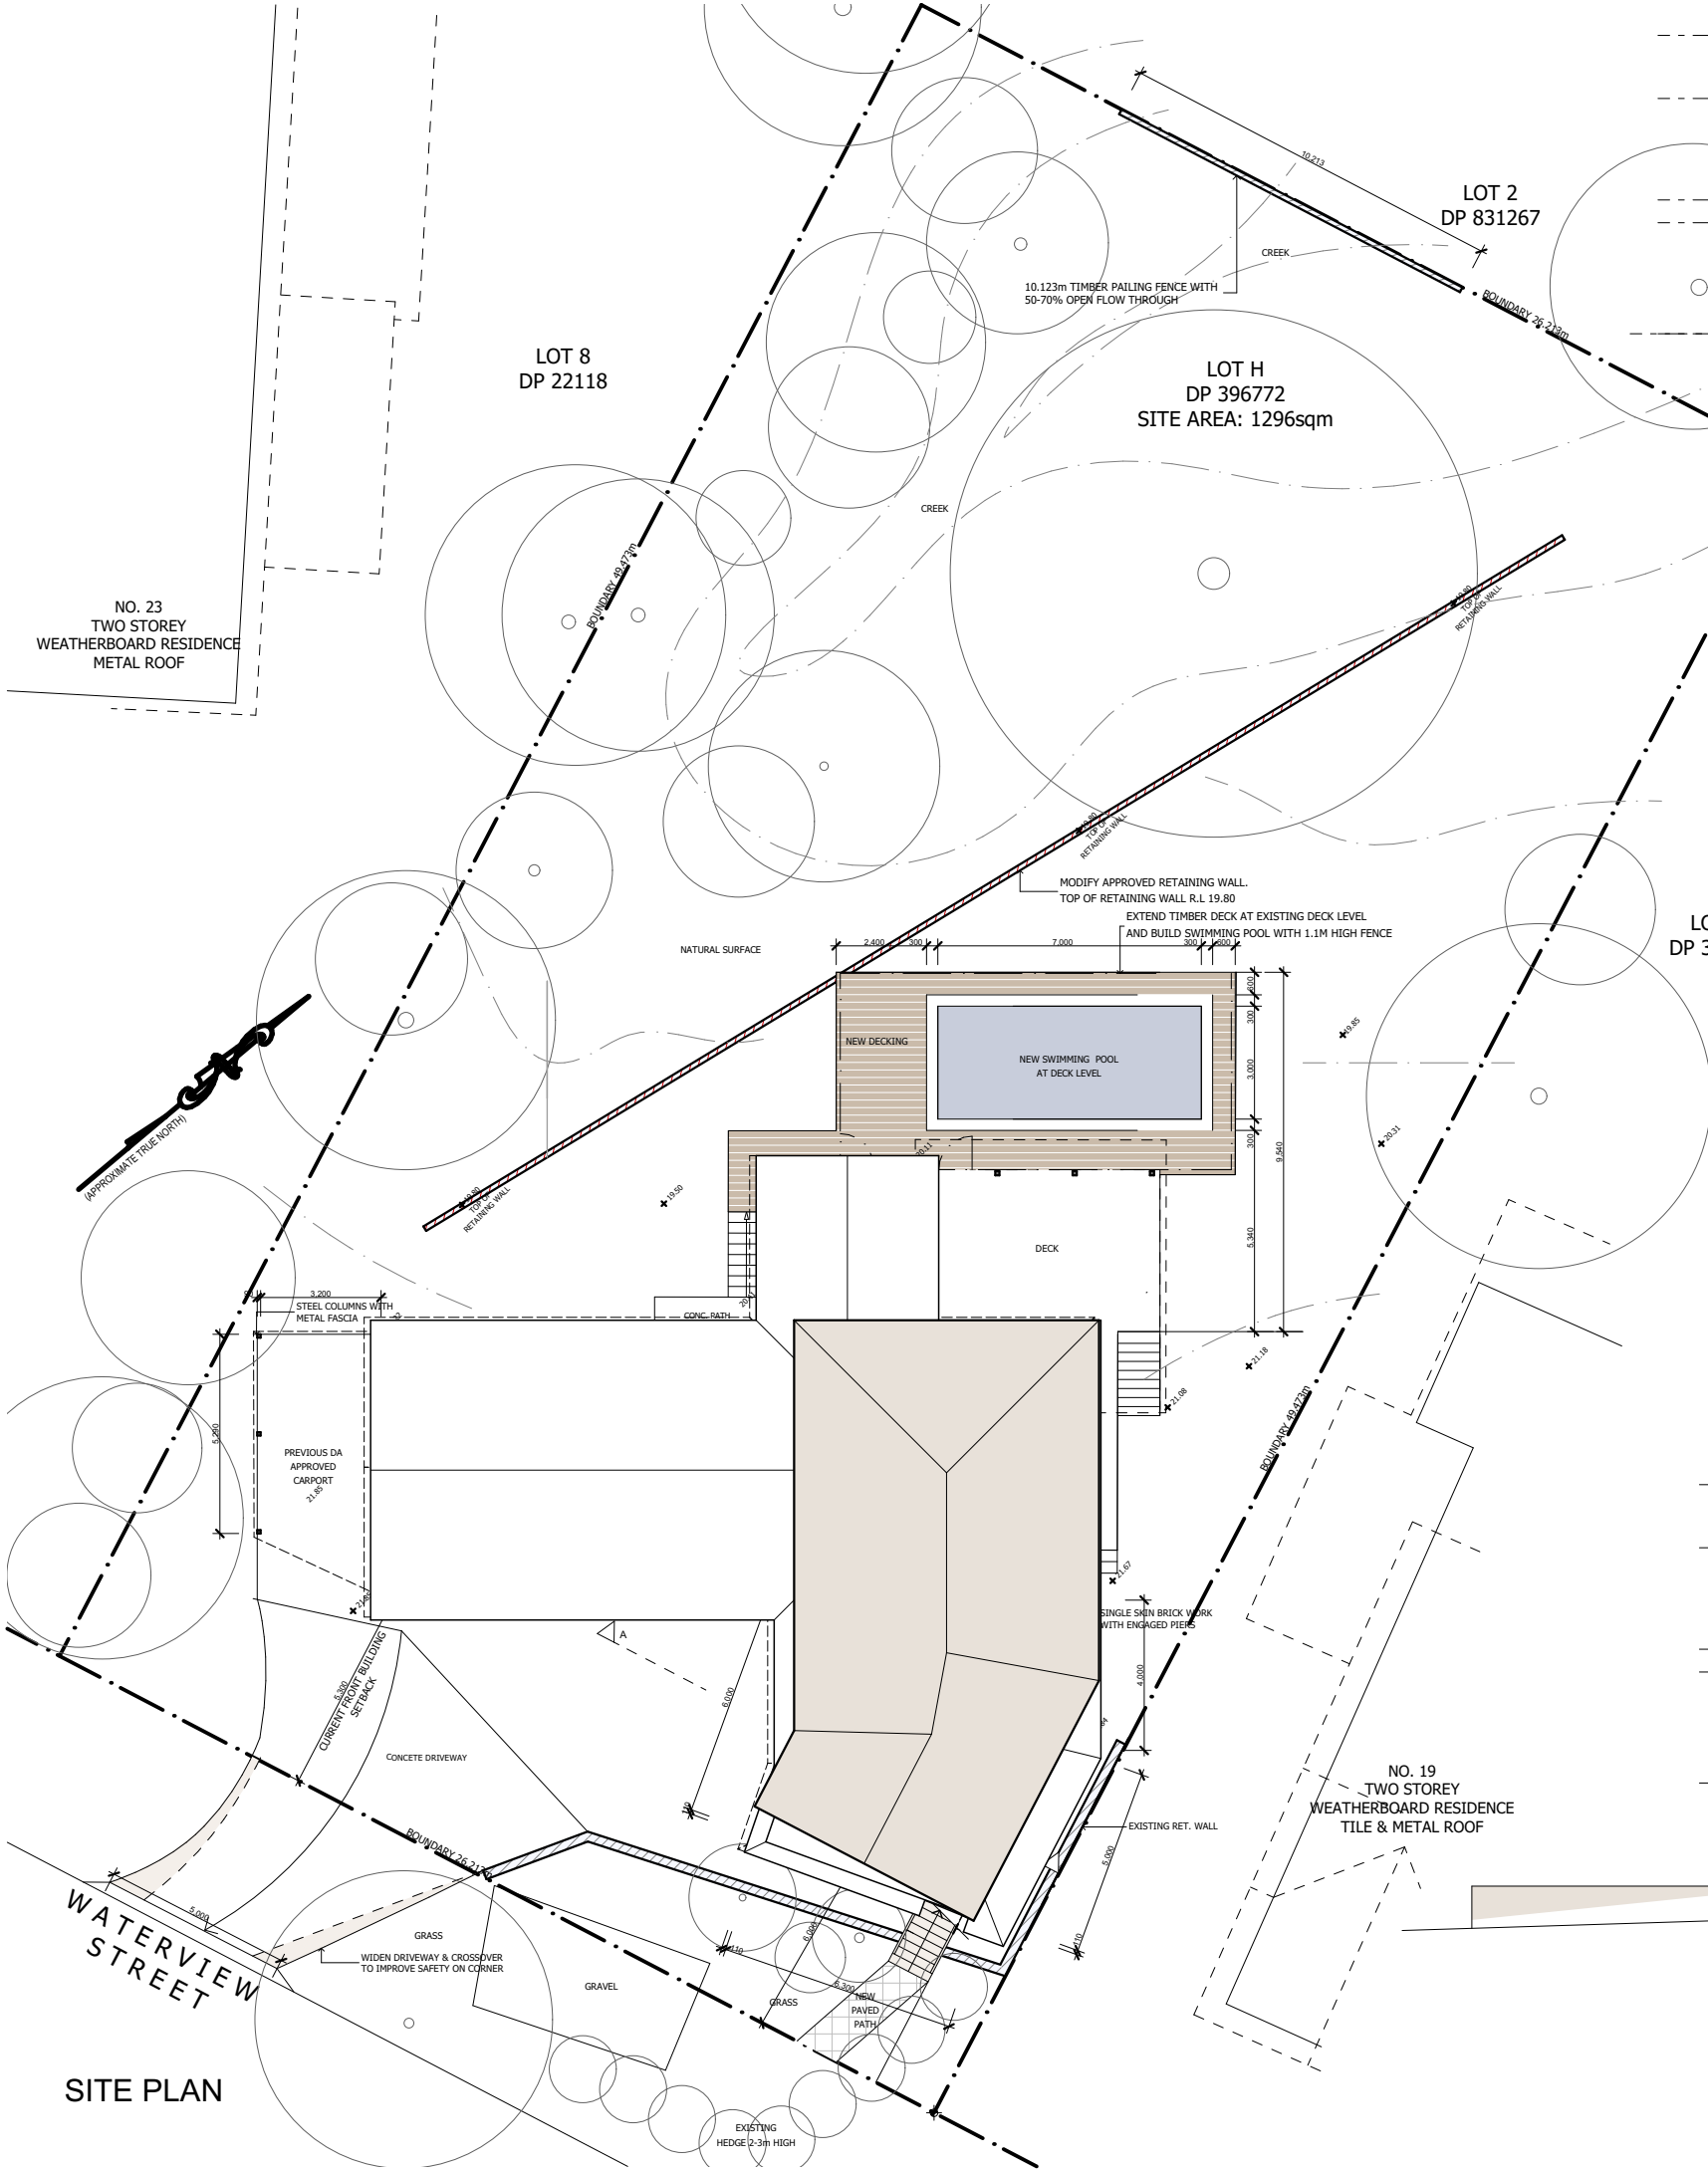

NORTH EAST ELEVATION

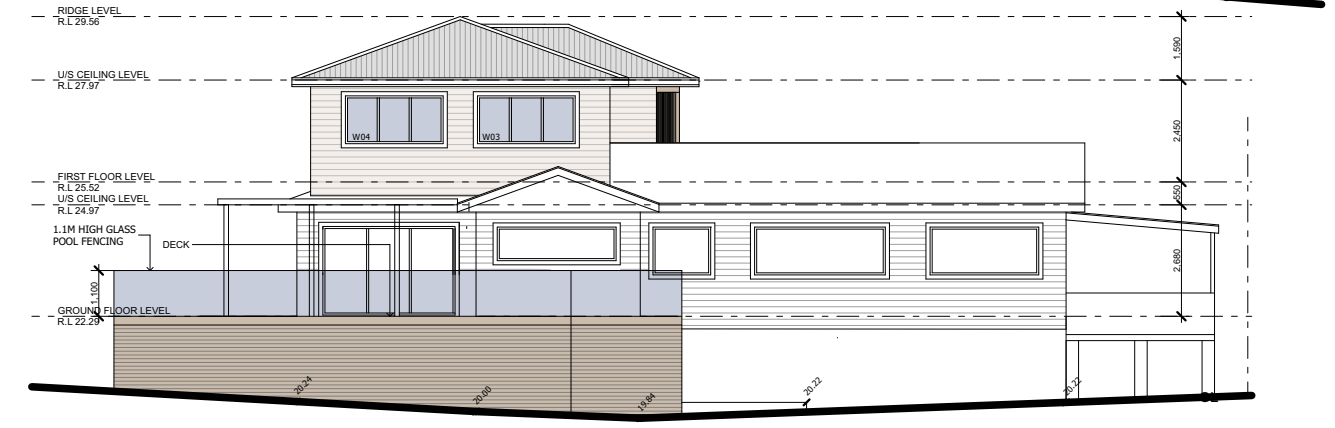

NORTH WEST ELEVATION

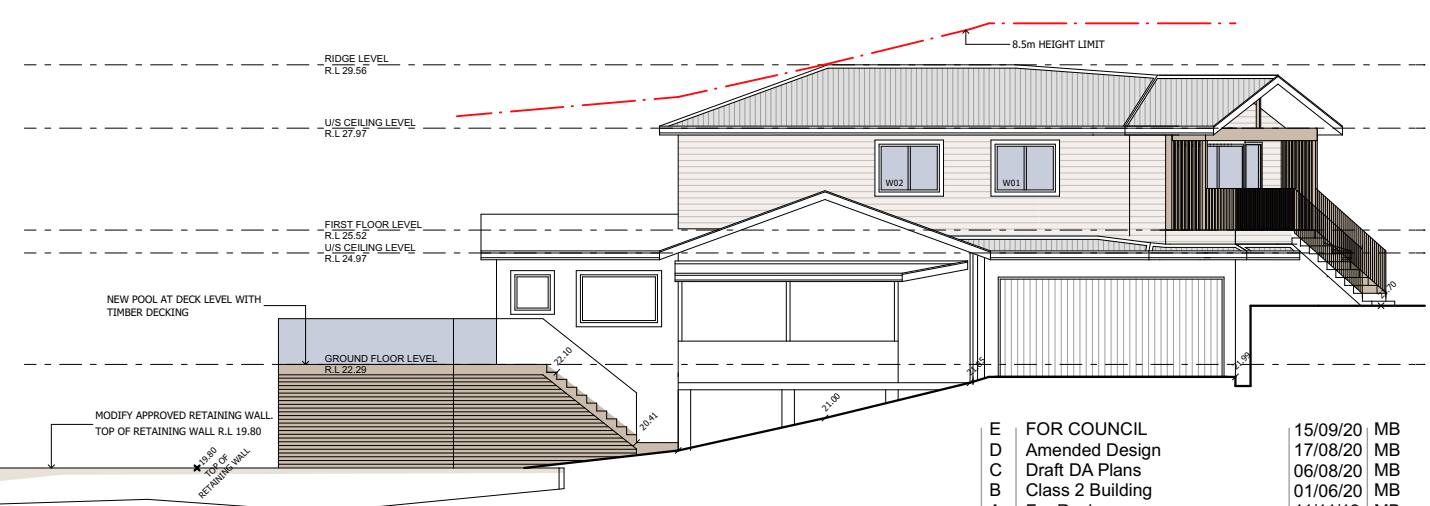


SOUTH WEST ELEVATION

E	FOR COUNCIL	15/09/20	MB
D	Amended Design	17/08/20	MB
C	Draft DA Plans	06/08/20	MB
B	Class 2 Building	01/06/20	MB
A	For Review	11/11/19	MB
NO.	REVISION	DATE	BY

CLIENTS	DANIEL & AMY CHEETHAM				
TITLE:	DA Plans	PAGE NO.	/ 7		
DRAWING NO.	1916 DA 1	ISSUE	E		
SCALE: 1 : 100	DATE: 04-05-20	DWN BY:	JV		

Project.
Proposed Granny Flat at
21, Waterview Rd MONA VALE
MARCUS BETTS 0411363328
CAMERON WHITE 0422299519

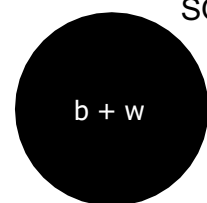

SITE PLAN