

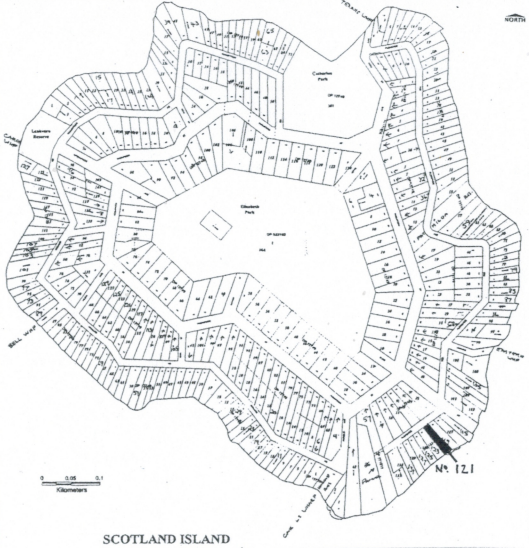
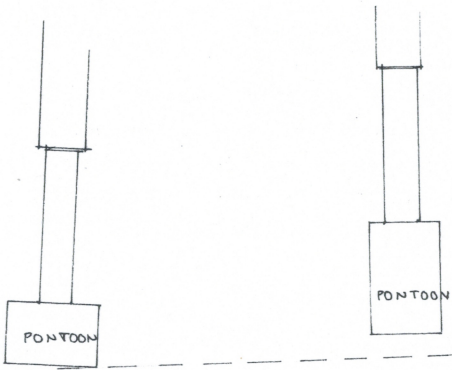


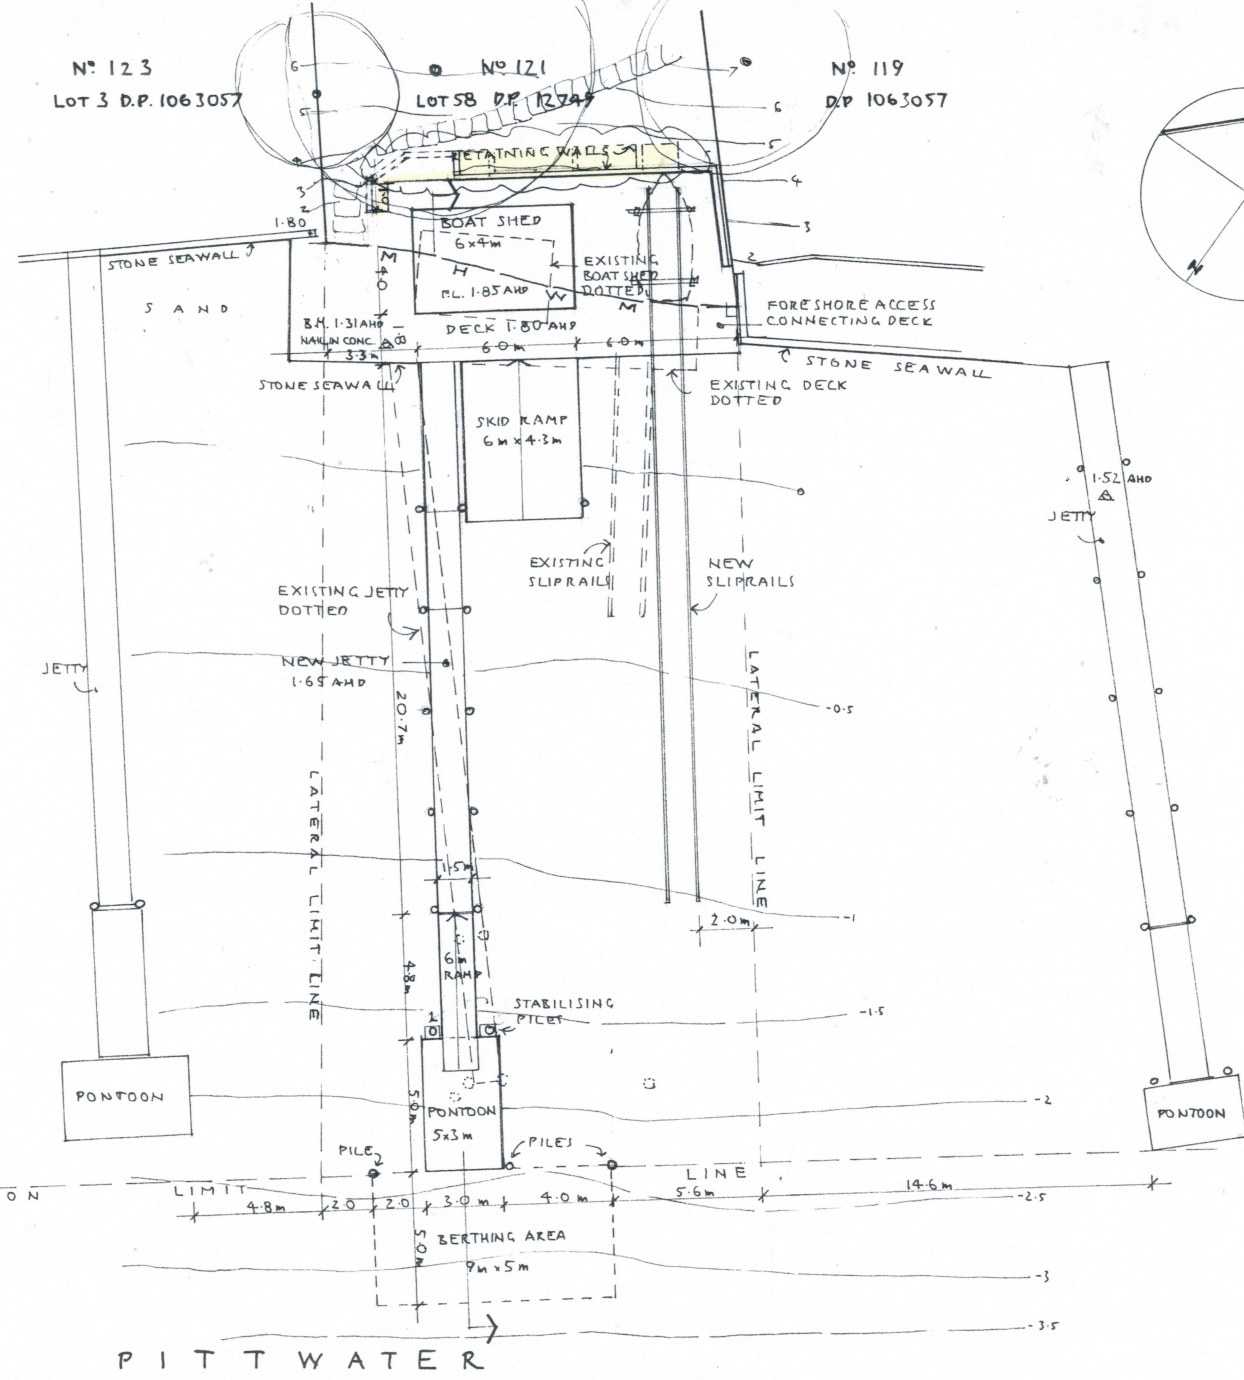

Nº 123
LOT 3 D.P. 1063057

Nº 121
LOTS 8 D.P. 12749

Nº 119
D.P. 1063057

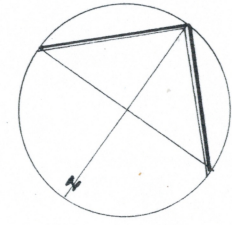


0 1 2 4 6 8 10 m
SCALE: 1:200 AT A3

A: DA 000. 7-8-20
Stephen Crosby & Assoc.
Pty. Ltd.
SCOTLAND ISLAND
PO Box 204 Church Pt. NSW 2105
M: 0409 047 513 E: scrosby@internode.on.net


**BOAT SHED
& JETTY**
121 FLORENCE TCE
SCOTLAND ISLAND
Lot 158 DP 12749

For S & C TOWERS
Drawing
SITE PLAN
Scale 1:200 AT A3
Date JUNE 2018
Drawn S.C.
Drawing Number


2128 - DA 01A

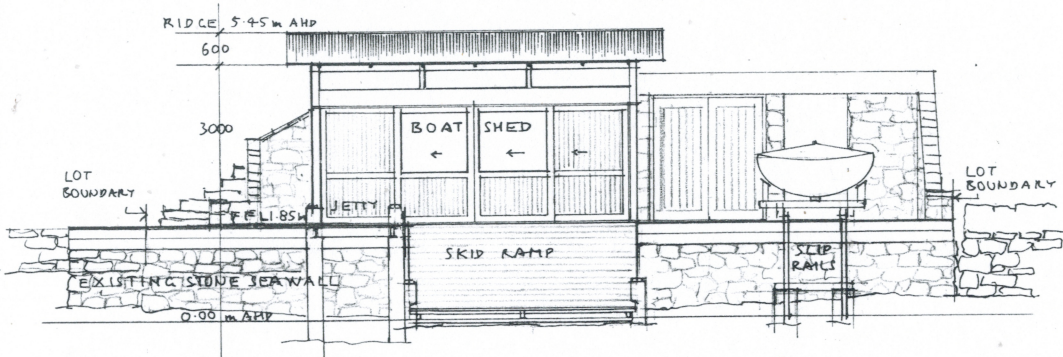

SOUTH-EAST ELEVATION 1:100

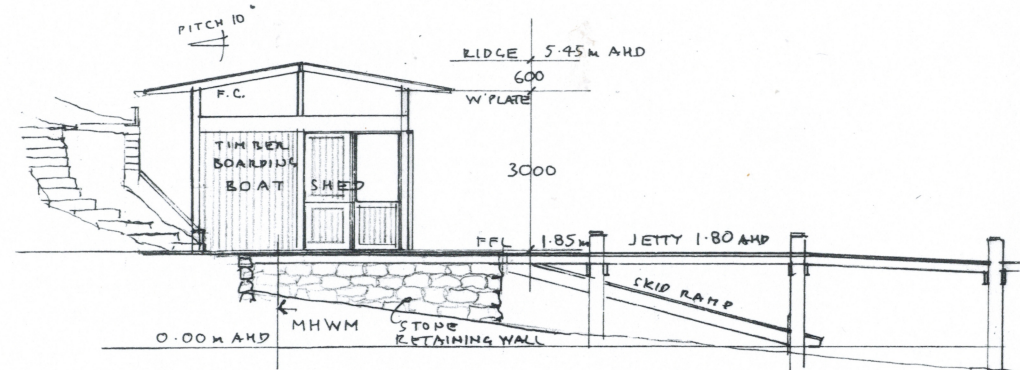


SOUTH-WEST

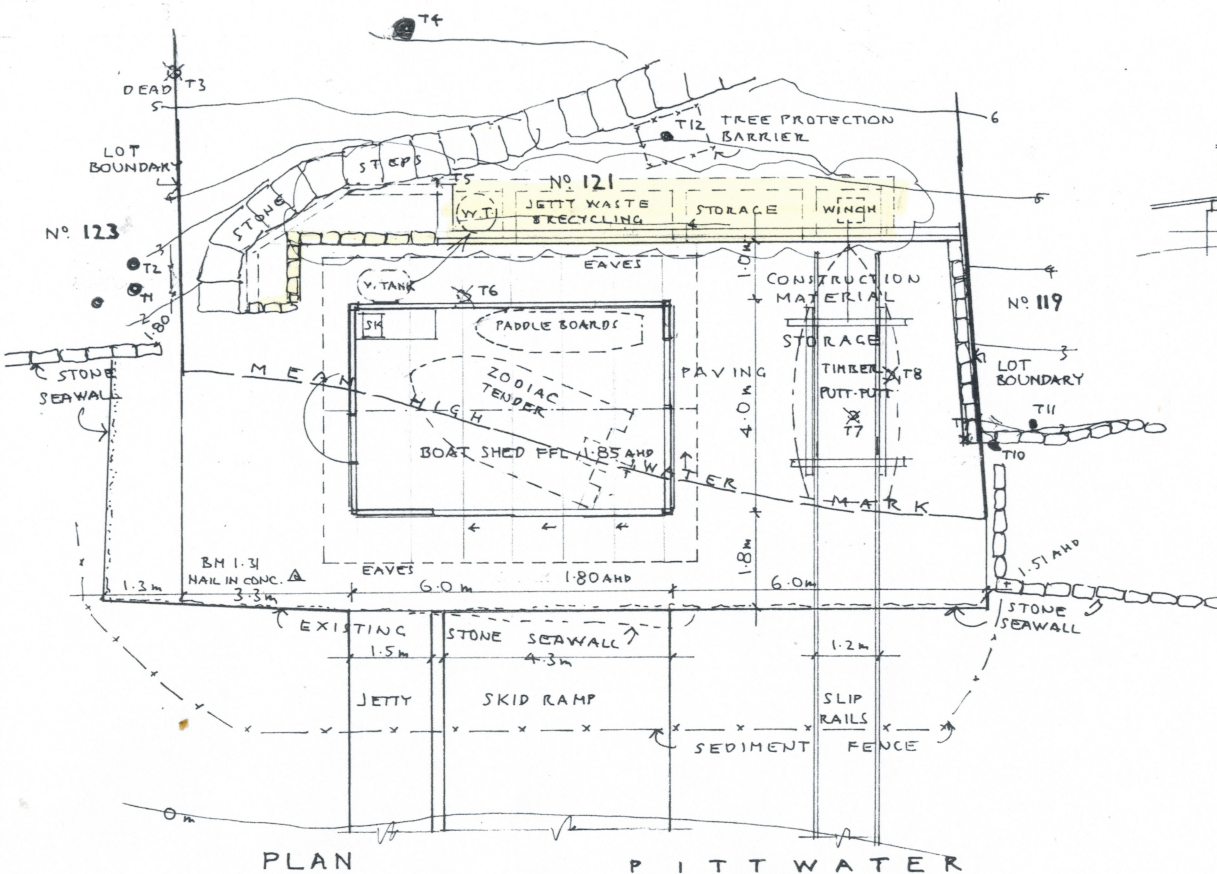


PLAN

PITT WATER

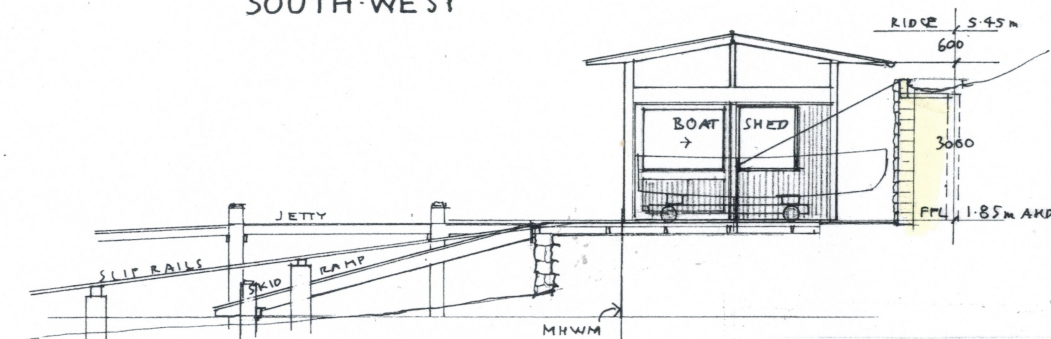

NORTH-EAST

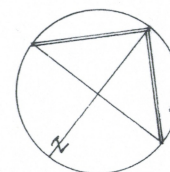

A: DAMOD. 5-8-20

Stephen Crosby & Assoc.
Pty. Ltd.

SCOTLAND ISLAND
PO Box 204 Church Pt. NSW 2105
M: 0409 047 513 E: scrosby@internode.on.net

**BOAT SHED
& JETTY**
121 FLORENCE TCE
SCOTLAND ISLAND
Lot 158 DP 12749

For S & C TOWERS
Drawing

**BOAT SHED
PLAN &
ELEVATIONS**

Scale 1:100 AT A3
Date SEPTEMBER 2018
Drawn S.C.
Drawing Number

2128 - DA 03^A