
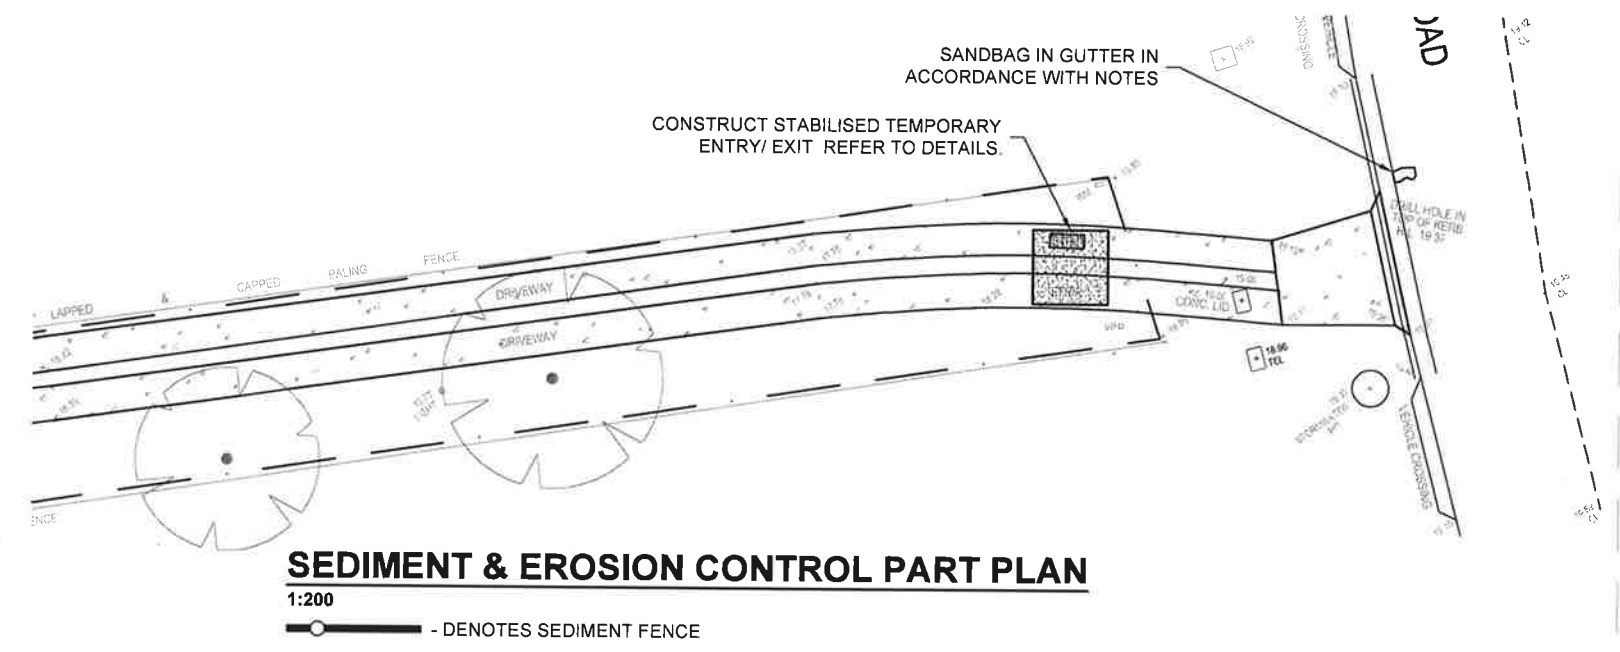


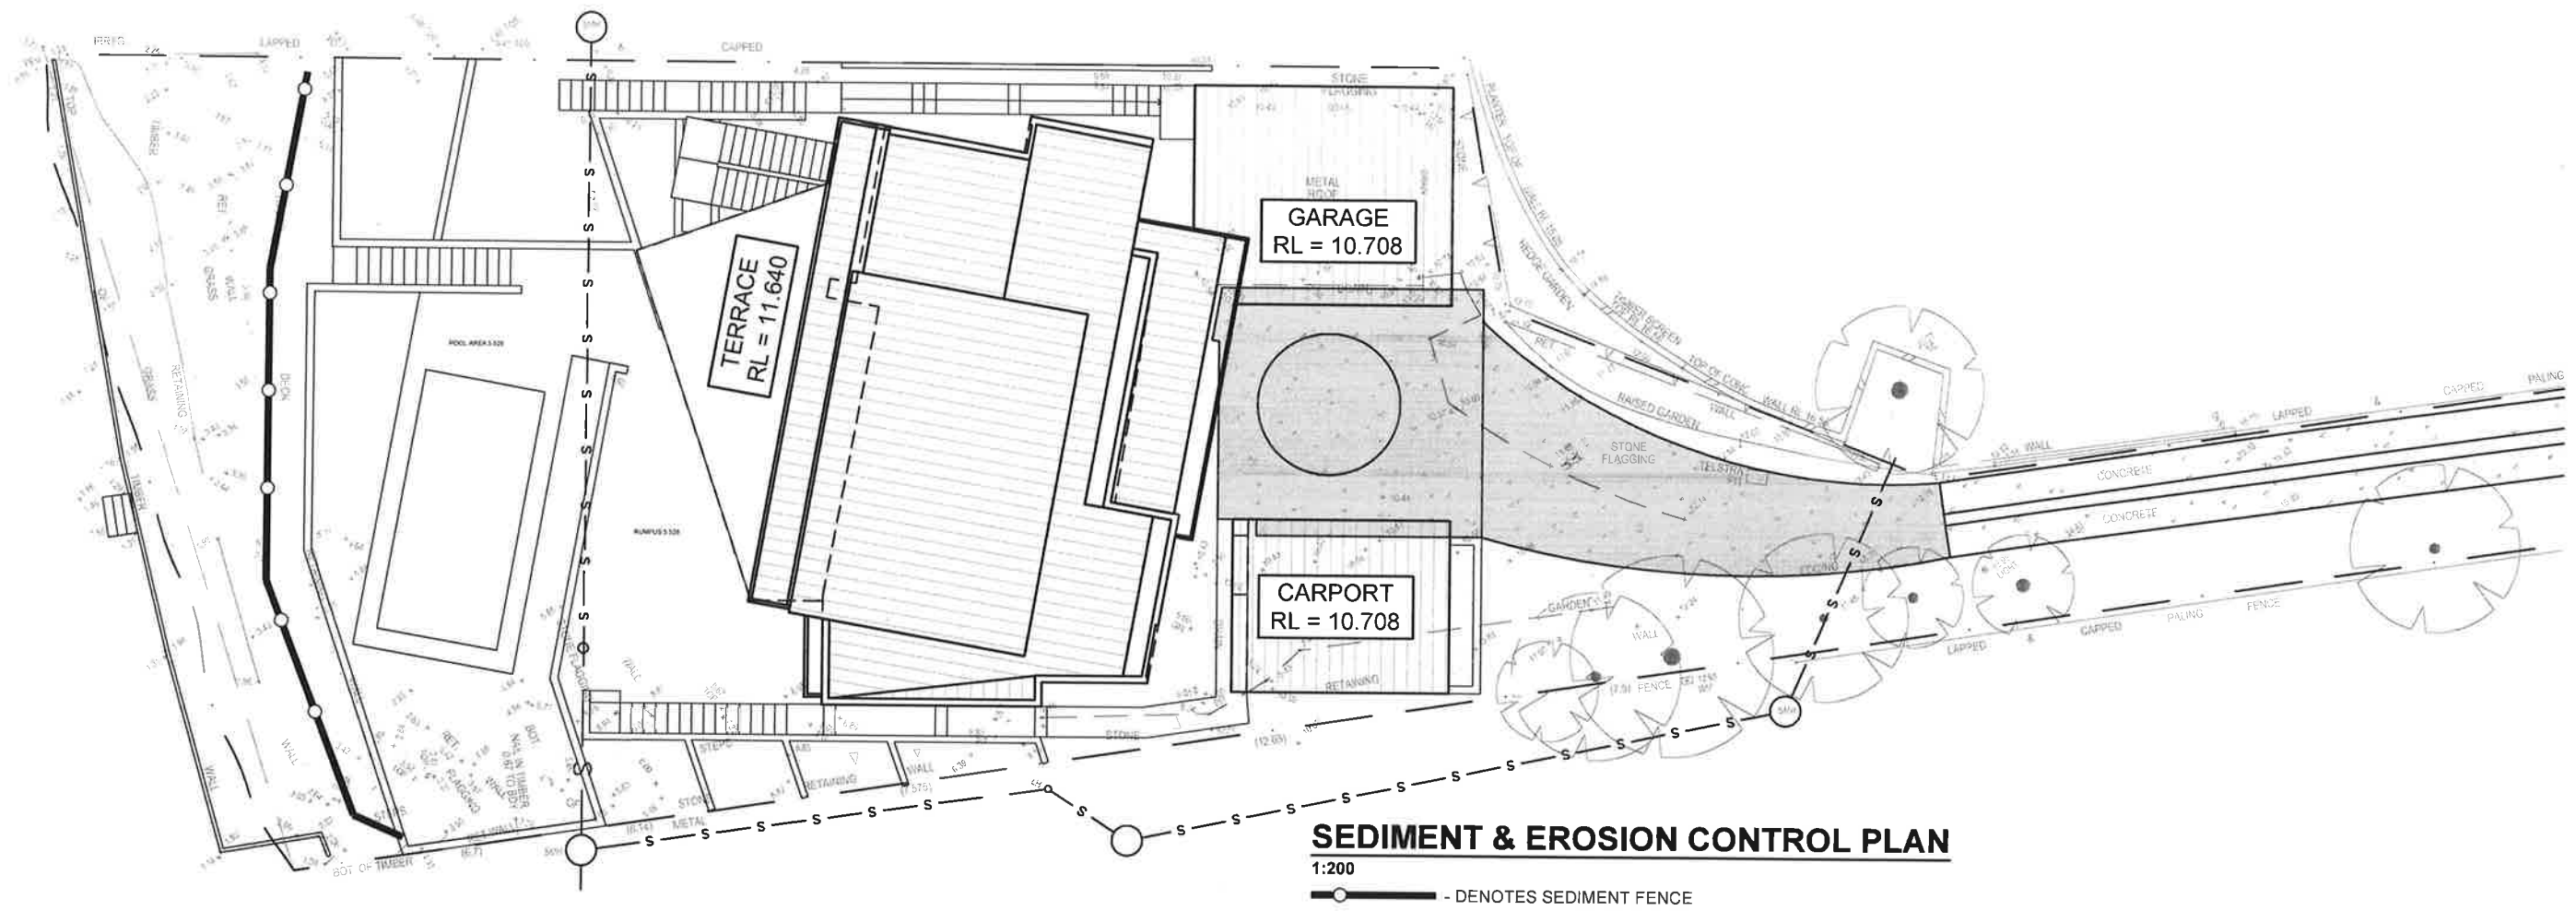

NOTE: DO NOT SCALE OFF DRAWINGS. REFER TO ARCHITECTURAL PLANS. VERIFY DIMENSIONS ON SITE.

REV	DATE	DESCRIPTION	BY
#	07.06.19	RE-ISSUED FOR APPROVAL	O.G.
A	07.05.19	ISSUED FOR APPROVAL	O.G.

COPYRIGHT
All rights reserved.
These drawings, plans and specifications and the copyright are the property of Engineering Studio and must not be used, reproduced or copied wholly or in part without the written permission of Engineering Studio.

EngineeringStudio
Civil & Structural

Phone: (02) 8020 2960
Email: info@engineeringstudio.com.au
Web: www.engineeringstudio.com.au

Postal Address
PO Box 7191
BAULKHAM HILLS NSW 2153

PROPOSED RESIDENCE AT 132 CRESCENT ROAD, NEWPORT FOR GREMMO HOMES		JOB NUMBER: 19142	DWG NUMBER: C01.01	ORIGINAL SIZE: A3
SEDIMENT & EROSION CONTROL PLAN		DESIGNED BY: O.G.	DATE: MAY 2019	
		DRAWN BY: O.G.	SCALE: 1:200 U.N.O	