




Works Include:
- rear addition; carport; driveway & altered crossover

B	RP	ISSUE FOR DEVELOPMENT APPLICATION	18.09.2
A	RP	ISSUE FOR DEVELOPMENT APPLICATION	15.08.2
ISSUE	BY	DESCRIPTION	DATE

Designer
HARGROVES DESIGN
CONSULTANTS

PH: 9960 0140
M: 0410 669 148
E: jhargrove@bigpond.com
A: PO Box 416 Spit Junction NSW 2088


Date	2019	Title NOTIFICATION PLAN	Sheet No	DA-116
Scale	NTS			
Drawn	R.P			

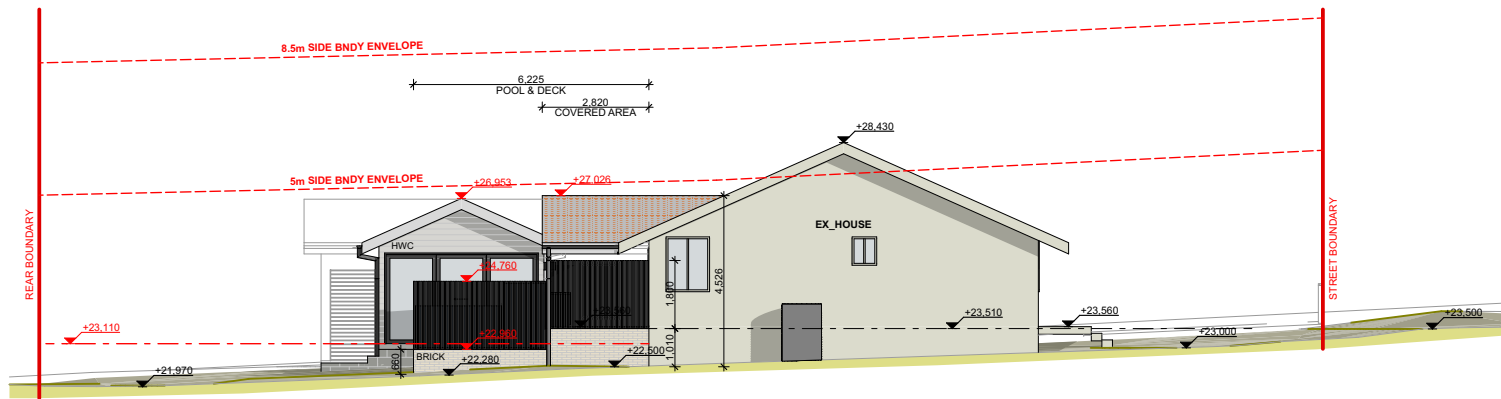


E.2 WEST ELEVATION




E.1 WYADRA AVE ELEVATION (SOUTH)

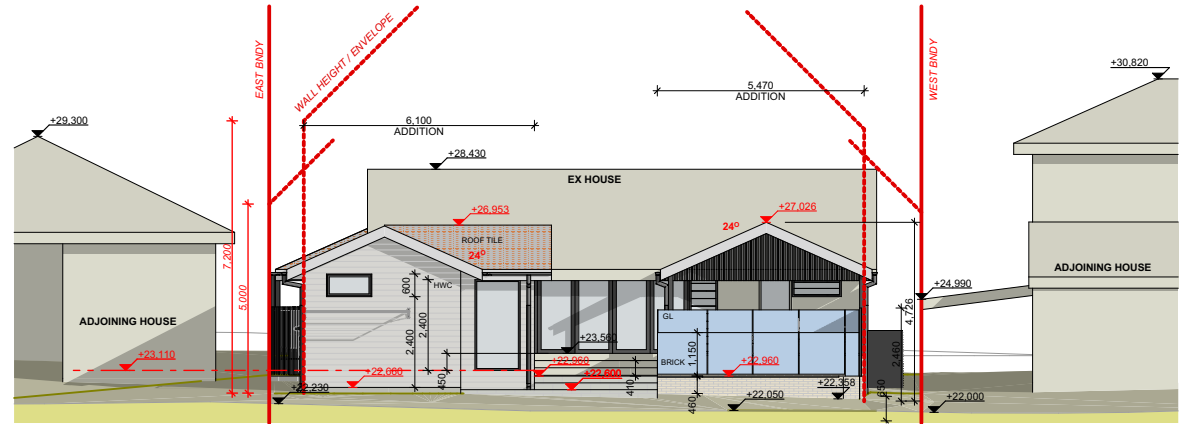

E.3 REAR ELEVATION (SOUTH)

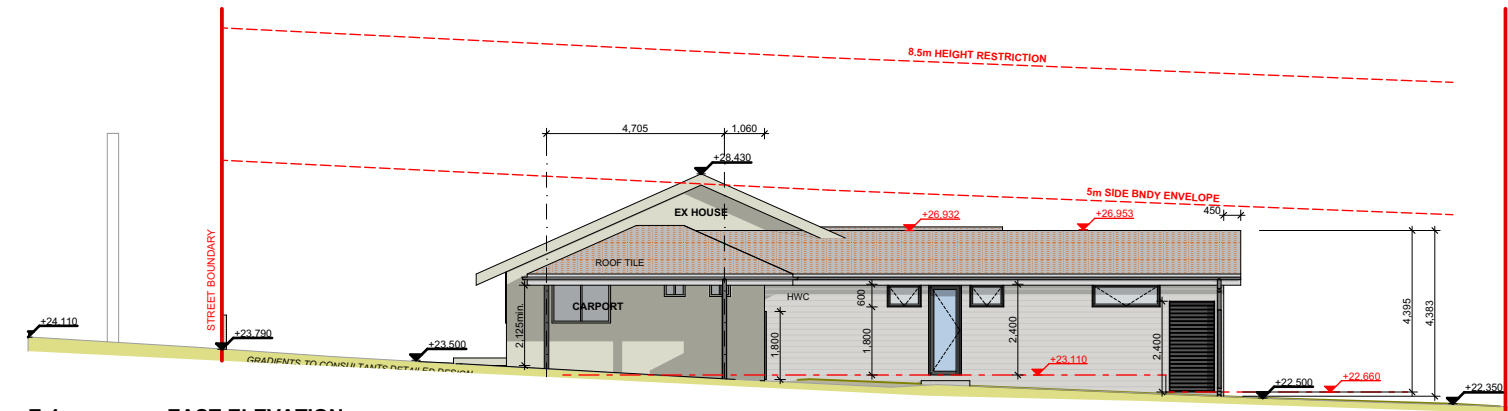

E.4 EAST ELEVATION

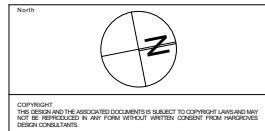

COPYRIGHT
THIS DESIGN AND THE ASSOCIATED DOCUMENTS ARE SUBJECT TO COPYRIGHT LAWS AND MAY NOT BE REPRODUCED IN ANY FORM WITHOUT WRITTEN CONSENT FROM HARGROVES DESIGN CONSULTANTS

Rev	By	Description	Date
B	RP	ISSUE FOR DEVELOPMENT APPLICATION	16.09.2019
A	RP	ISSUE FOR DEVELOPMENT APPLICATION	15.09.2019
1	BY	DESCRIPTION	DATE

PROPOSED ALTERATIONS & ADDITIONS TO EXISTING HOME
105 WYADRA AVENUE, NORTH MANLY

Designer
HARGROVES DESIGN CONSULTANTS

PH: 9960 0140
M: 0410 669 148
E: jhargrove@bigpond.com
A: PO Box 416 Spit Junction NSW 2088

Date	2019	NOTIFICATION ELEVATIONS	DA-117	Issue
Scale	N.T.S.			B
Drawn	R.P.			