


SEDIMENT CONTROL:
SILT FENCE BARRIER
CLOTH 600MM HIGH

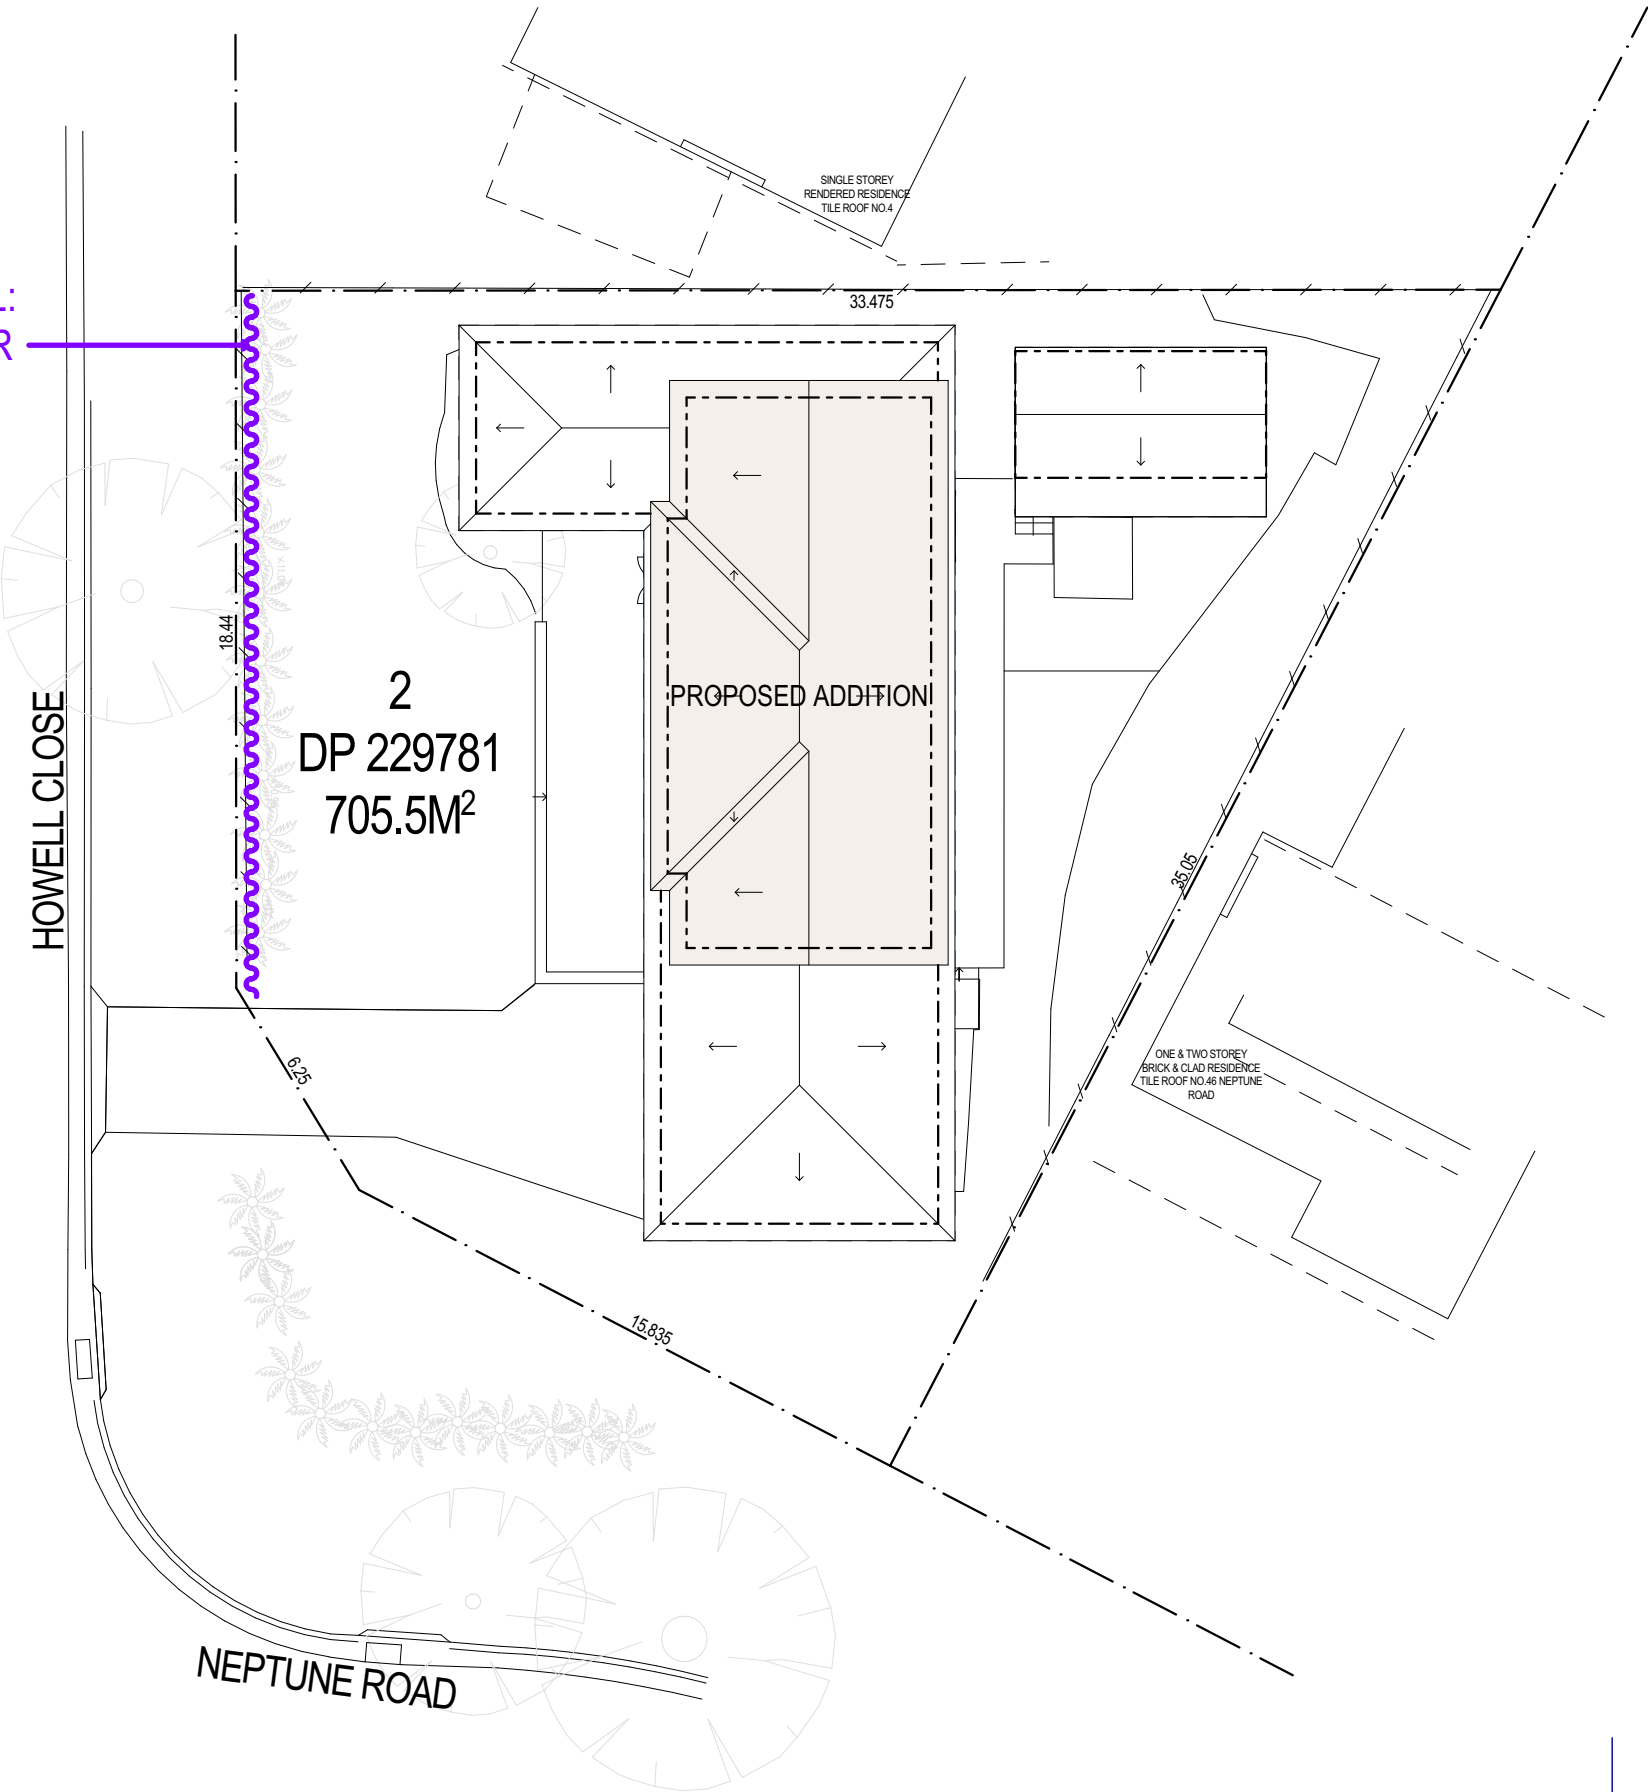

ADD-STYLE
HOME ADDITIONS
Upstairs Specialists

5/319 CONDOMINE ST MANLY VALE 2093 P: (02) 9907 9055 E: info@addstyle.com.au

Proposed Additions at:
2 HOWELL CLOSE,
NEWPORT NSW 2106

DRAWING TITLE SEDIMENT AND EROSION CONTROL PLAN
SCALE 1:200 **DRAWN BY** TH **CHECKED BY** CW

DRAWING NO.
4505 DA 1
ISSUE
A

A	For Council	11/12/24	TH
NO.	REVISION	DATE	BY