



GARAGE FRONT ELEVATION

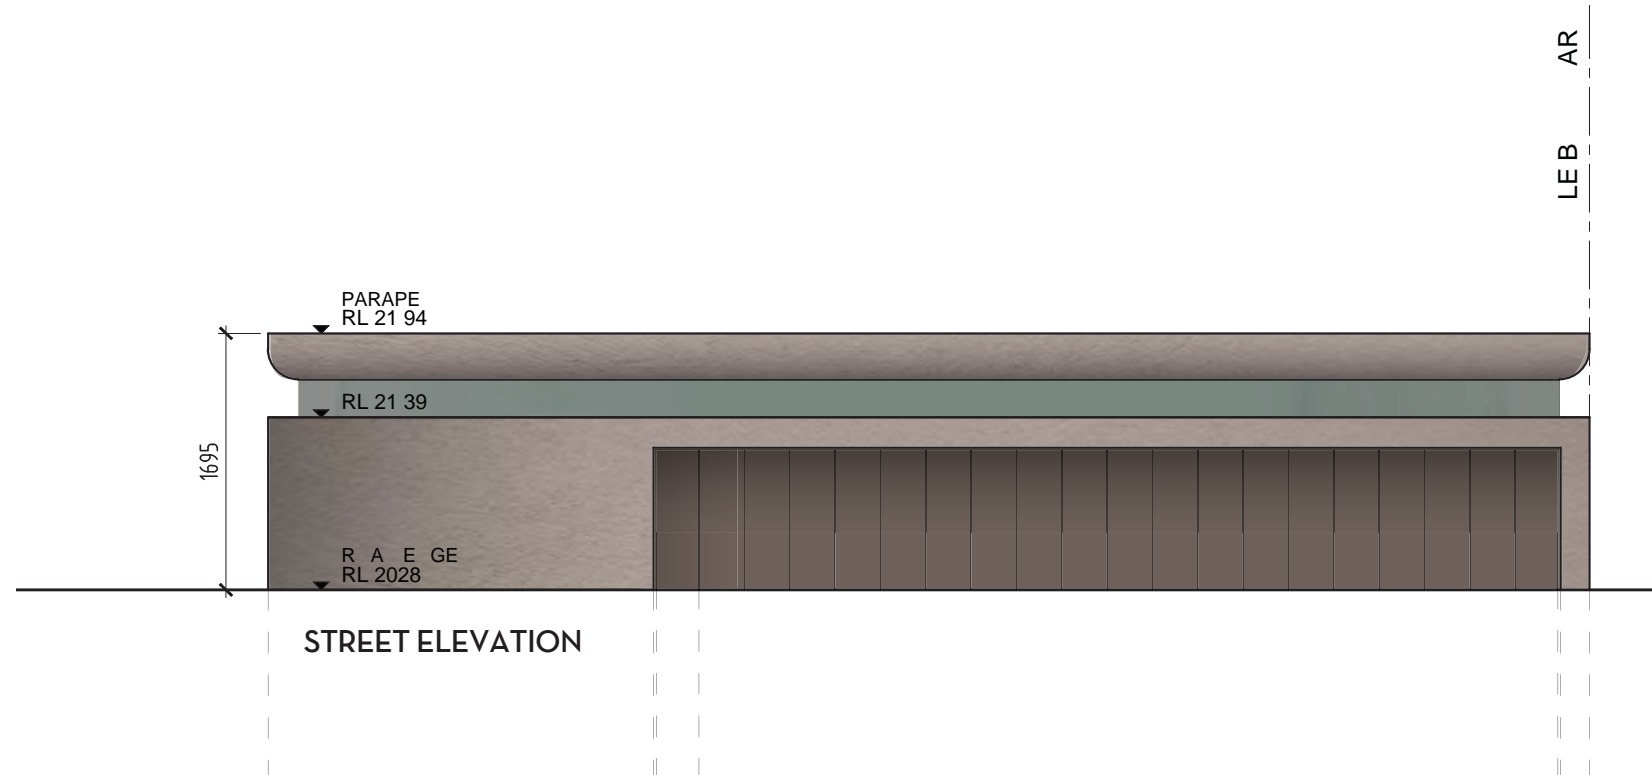

STREET ELEVATION

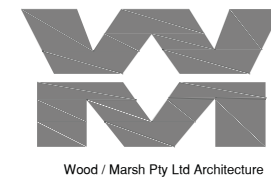

CLIENT	PAUL HYLAND AND PAMELA MARSHALL
PROJECT	KUMALE 949 BARRENJOY RD PALM BEACH
TITLE	PROPOSED GARAGE / STREET ELEVATION

DRAWING NO.	DA.200	REVISION NO.	-
JOB NUMBER	306	DATE	2015.10.08
SCALE	1:50	DESIGNED	RW/RM
DRAWN		CHECKED	-
		APPROVED	WM

DO NOT SCALE VERIFY ON SITE COPYRIGHT