




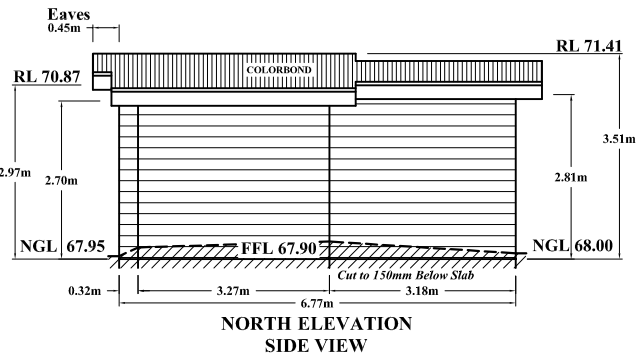


NORTH ELEVATION
SIDE VIEW

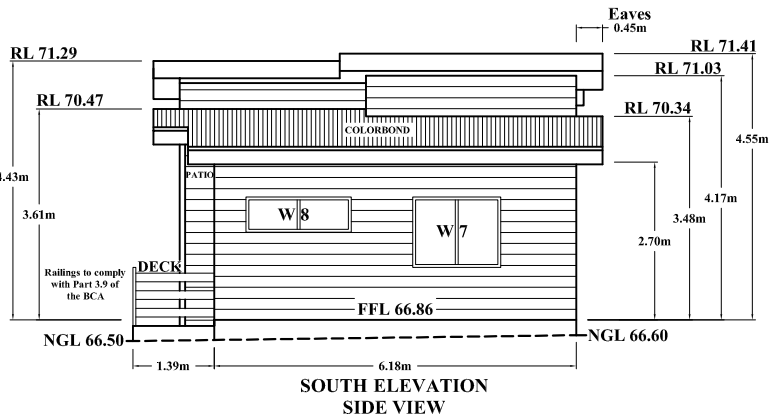

SOUTH ELEVATION
SIDE VIEW

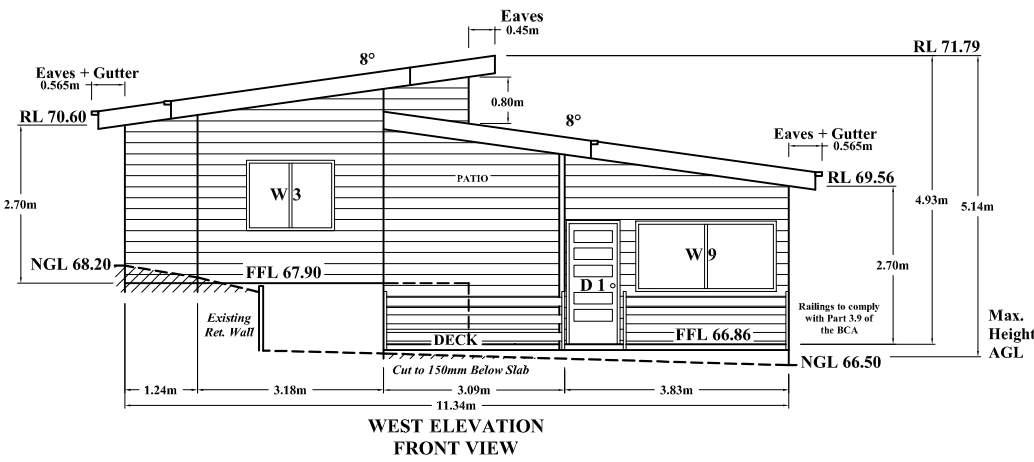

WEST ELEVATION
FRONT VIEW

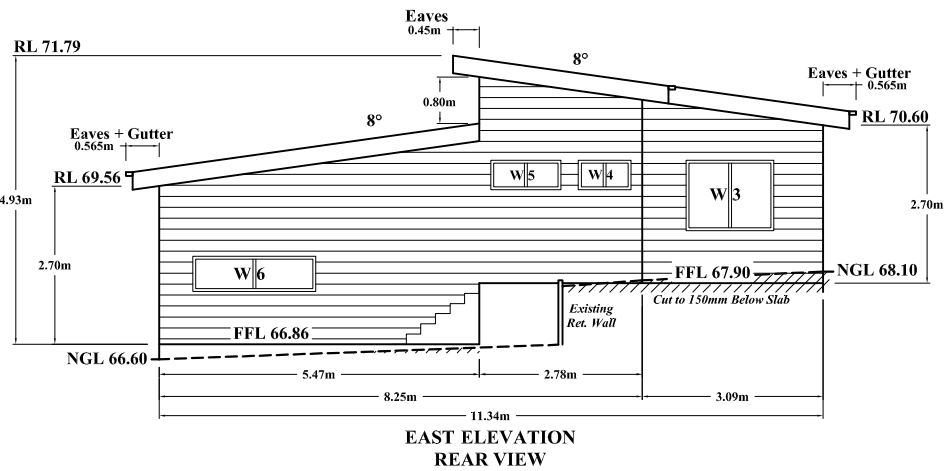

EAST ELEVATION
REAR VIEW



LOT 12
SEC 116
D.P. 247868

NOTIFICATION PLAN	DRAWN BY: Serge Panayi 12 Valmay Avenue Picnic Point NSW 2213 Ph: (02) 9785 2940
SCALE NTS	Date: 27/06/19 Council: NORTHERN BEACHES
PROPOSED GRANNY FLAT AT: 48 GOONDARI ROAD ALLAMBIE HEIGHTS NSW 2100	PLAN NUMBER: NOTIF REVISION NUMBER: NOTIF