


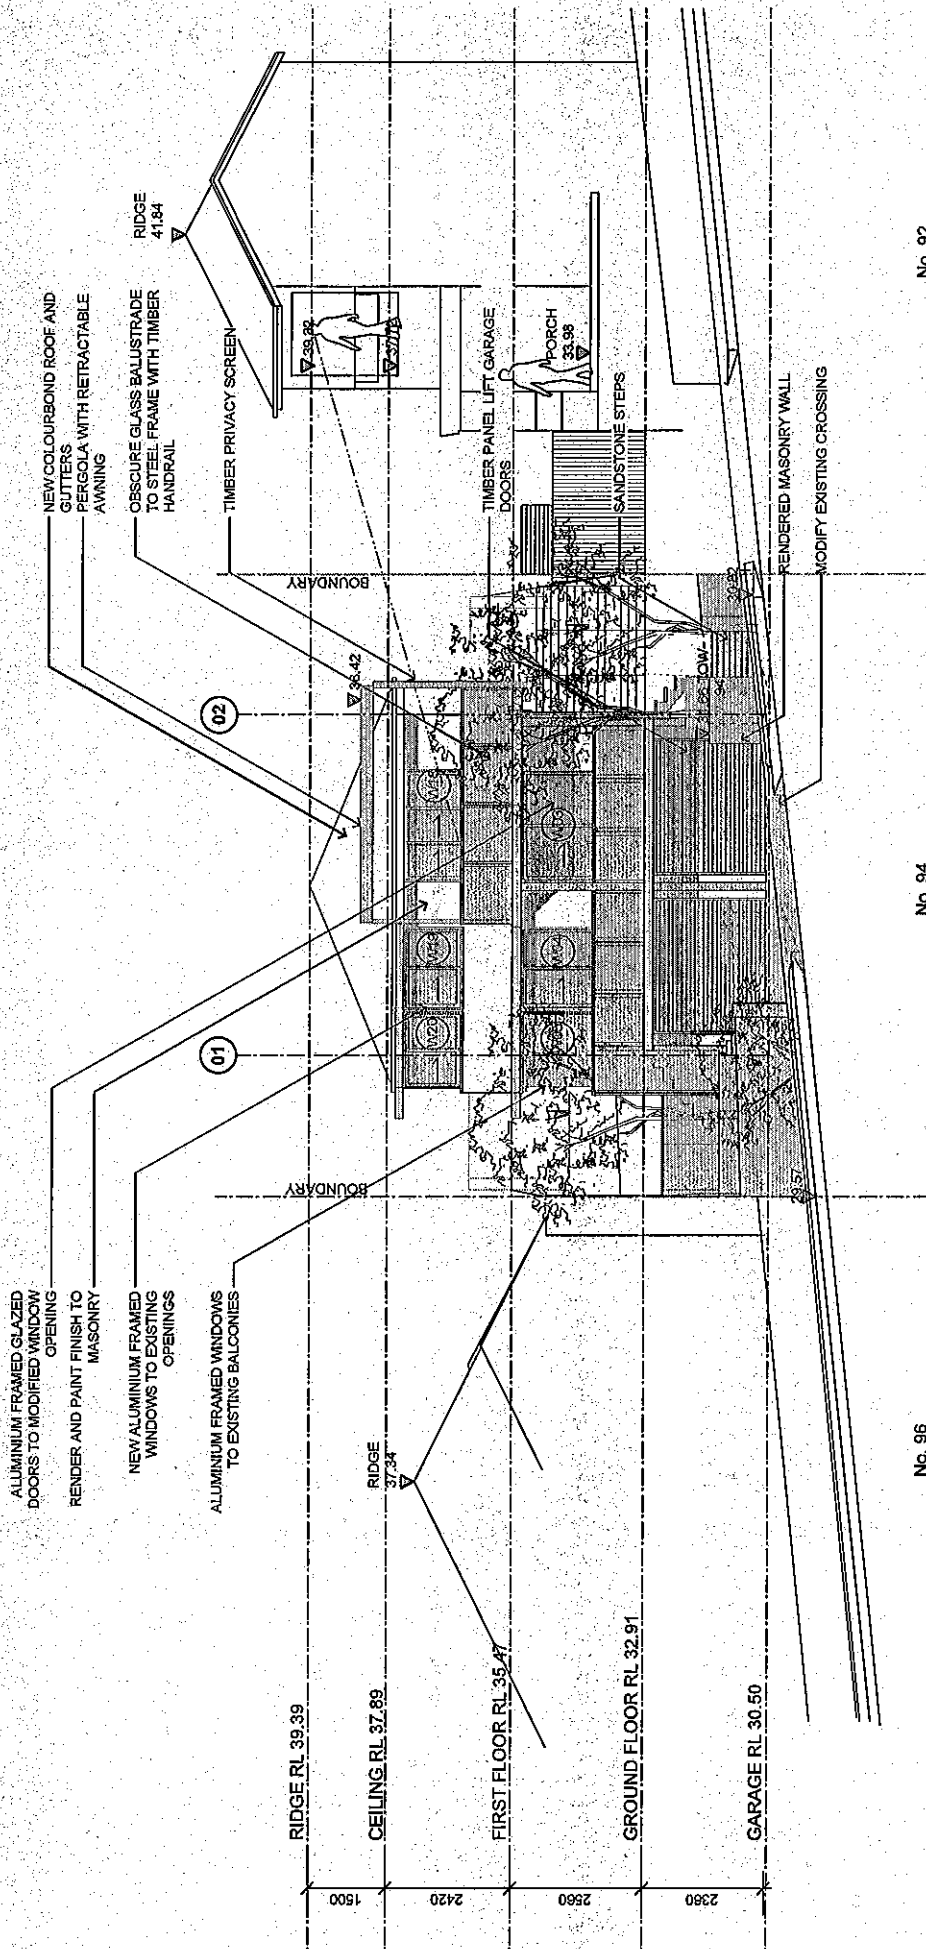

architecture+design
hungerford+edmunds

73 australia street
camperdown nsw 2050
t 9550 6767 f 9550 6469 www.hungerford-edmunds.com
nsw board of architects registration no 6554
nsw registered architects board no 3693
aba 20 103 244 056

DATE ISSUED
24.11.08

PROJECT
94 Birdley Road

CLIENT
Mindy Byrne, Peter hay, Cecile Kemp,
Simon Kemp

DRAWING TITLE
West Elevation

SCALE
1:100

DRAWING NO.
DA-201 Rev-6