

AVALON PARADE



Member No 2309-17

Myriam Rooney Design
architectural & landscape

ph. 0408 280 543
email myriam.r@bigpond.net.au

Drawn | Checked MR |
Plot Date: 12/10/21
Project NO. 10-2021
Project Status Concept

Client Mrs Leah Prestia
Climate Zone #Climate Zone
Wind Region #Wind Region
Site: 154 Avalon Pde Avalon

DRAWING TITLE :

PLAN - PROPOSED FENCE

PROJECT NAME :



154 Avalon Pde Avalon


REVISION NO.

1

DRAWING NO.


DA - 01

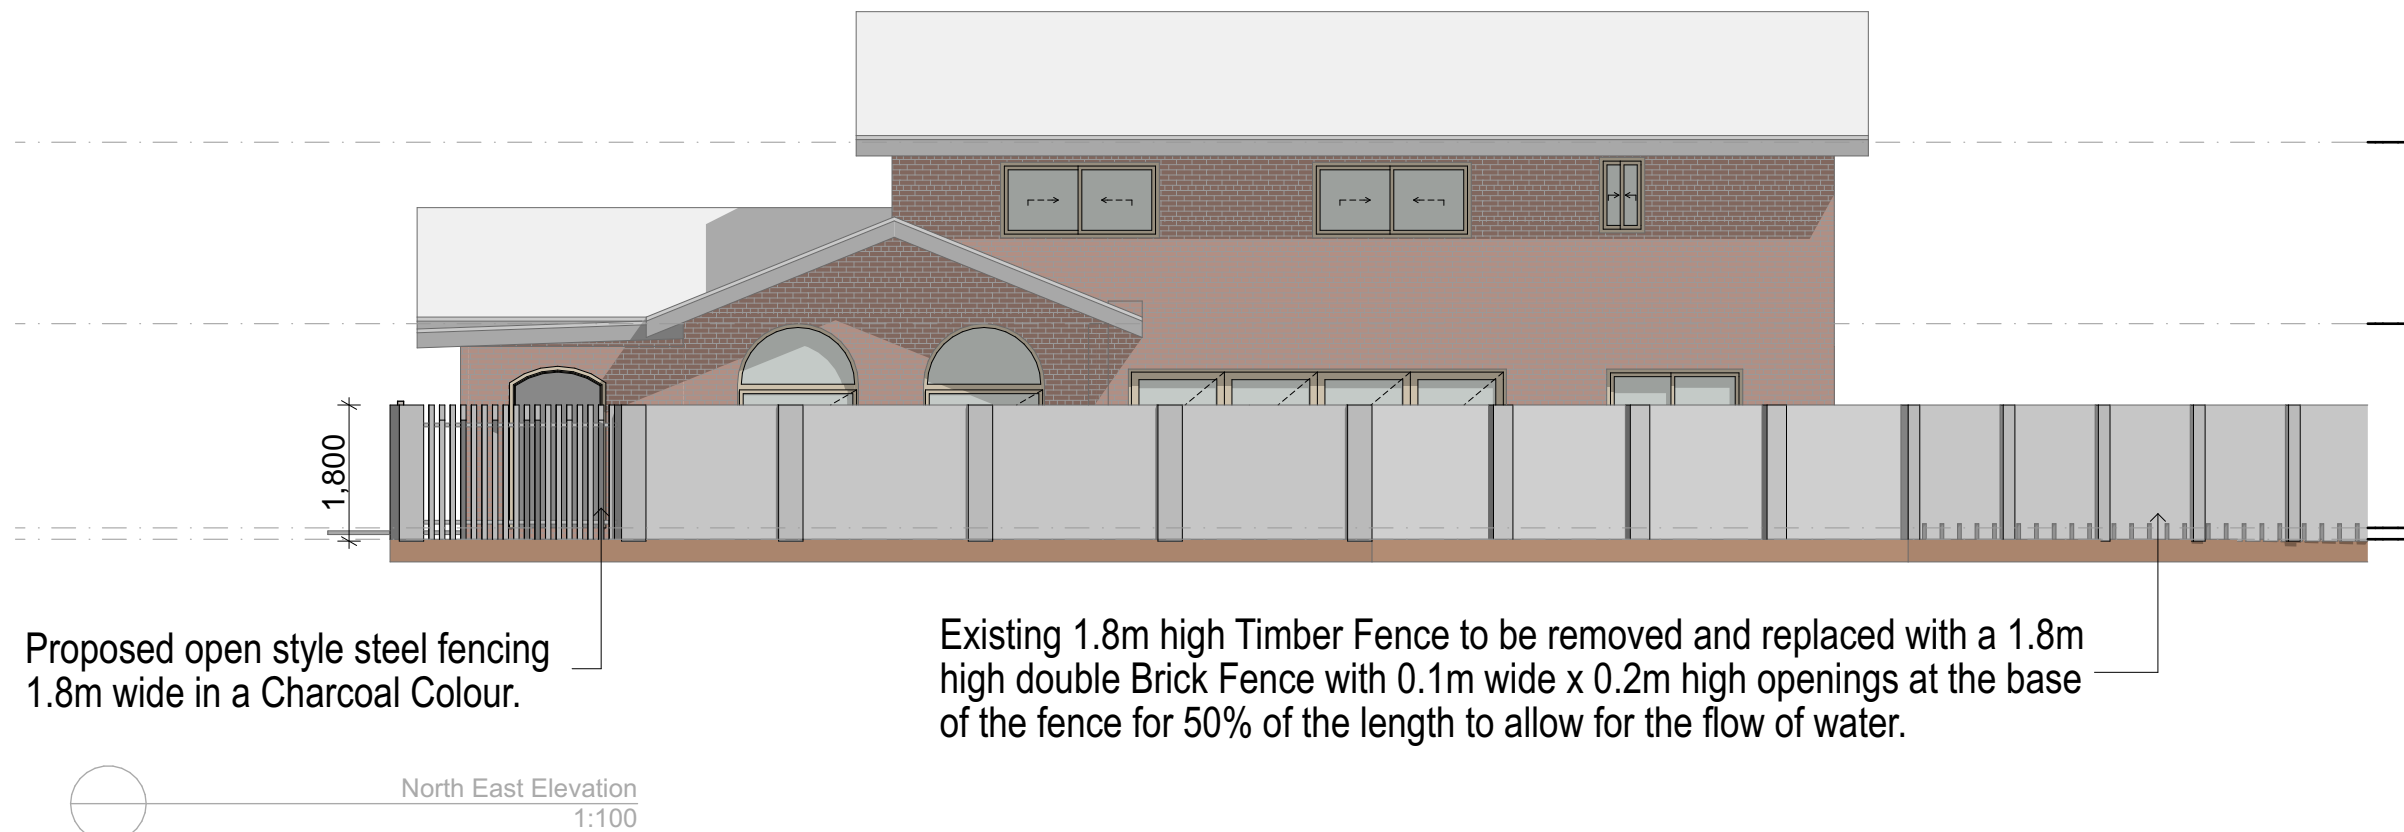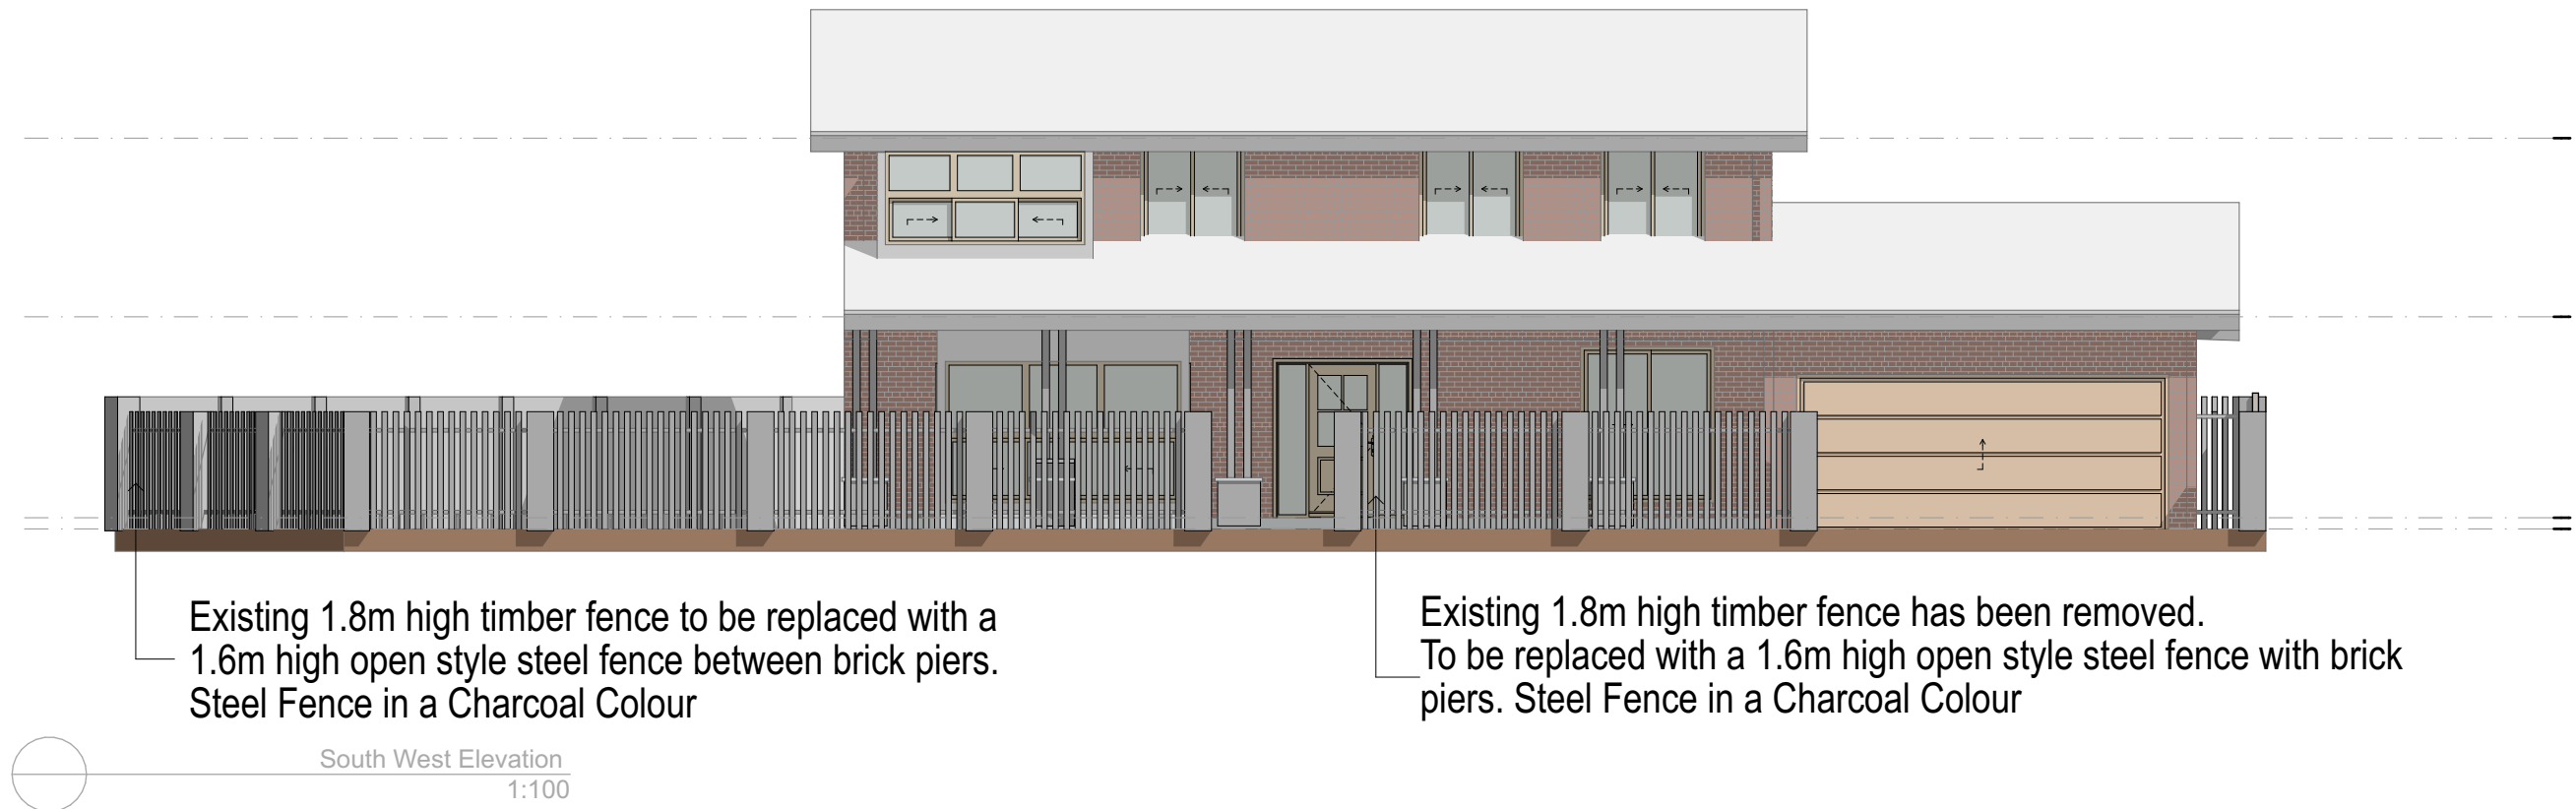

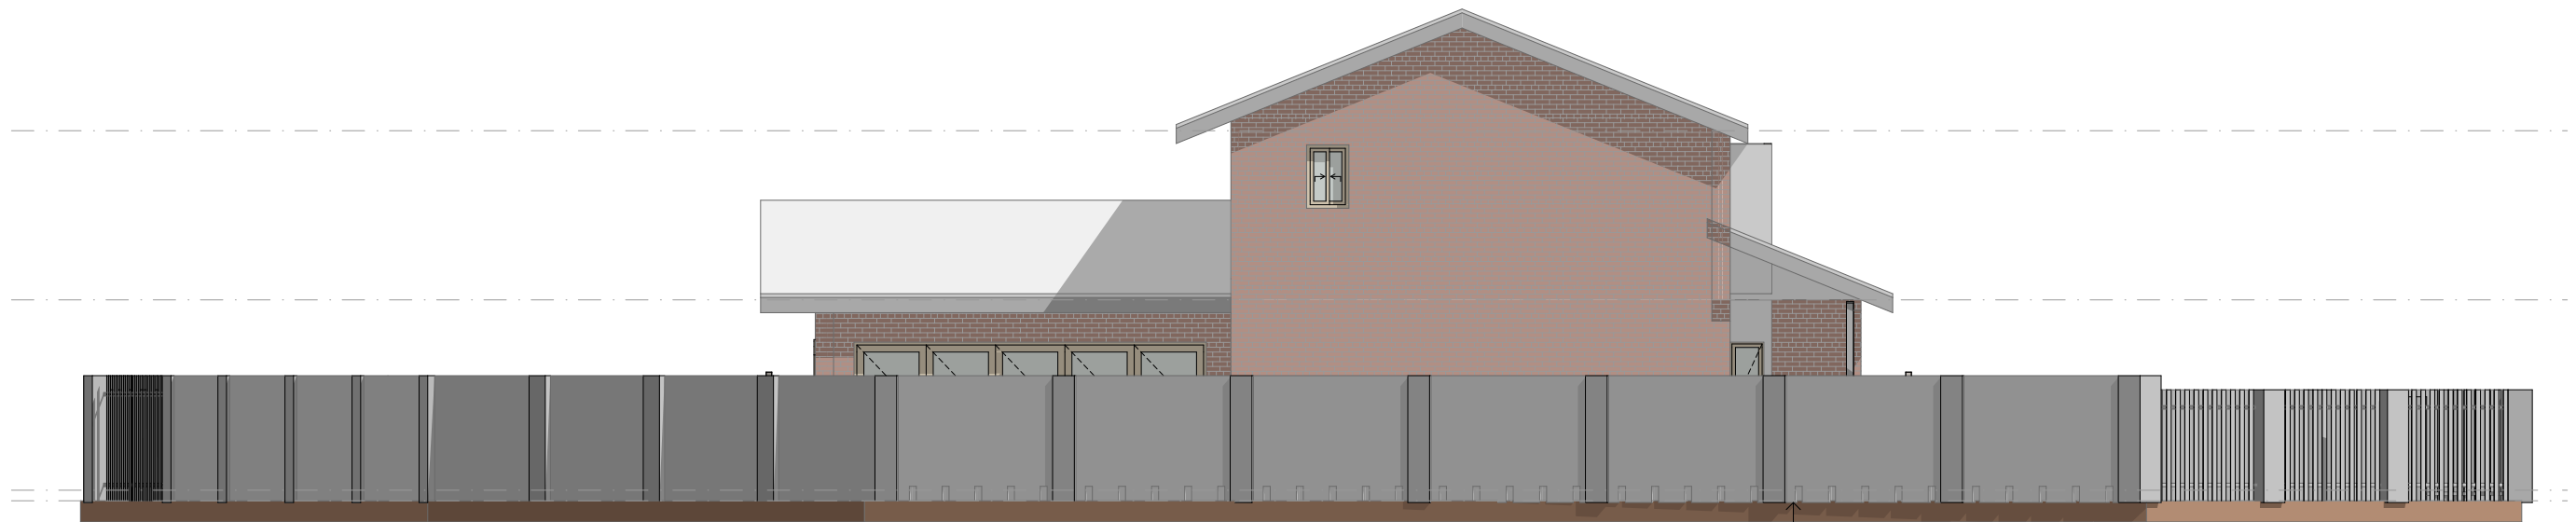

Existing 1.8m high Timber fence to be replaced with a 1.8m double brick fence with 1.8m high brick piers.
0.1m wide x 0.2m high openings at the base of the fence for 50% of the length to allow for the flow of water.

North West Elevation
1:100

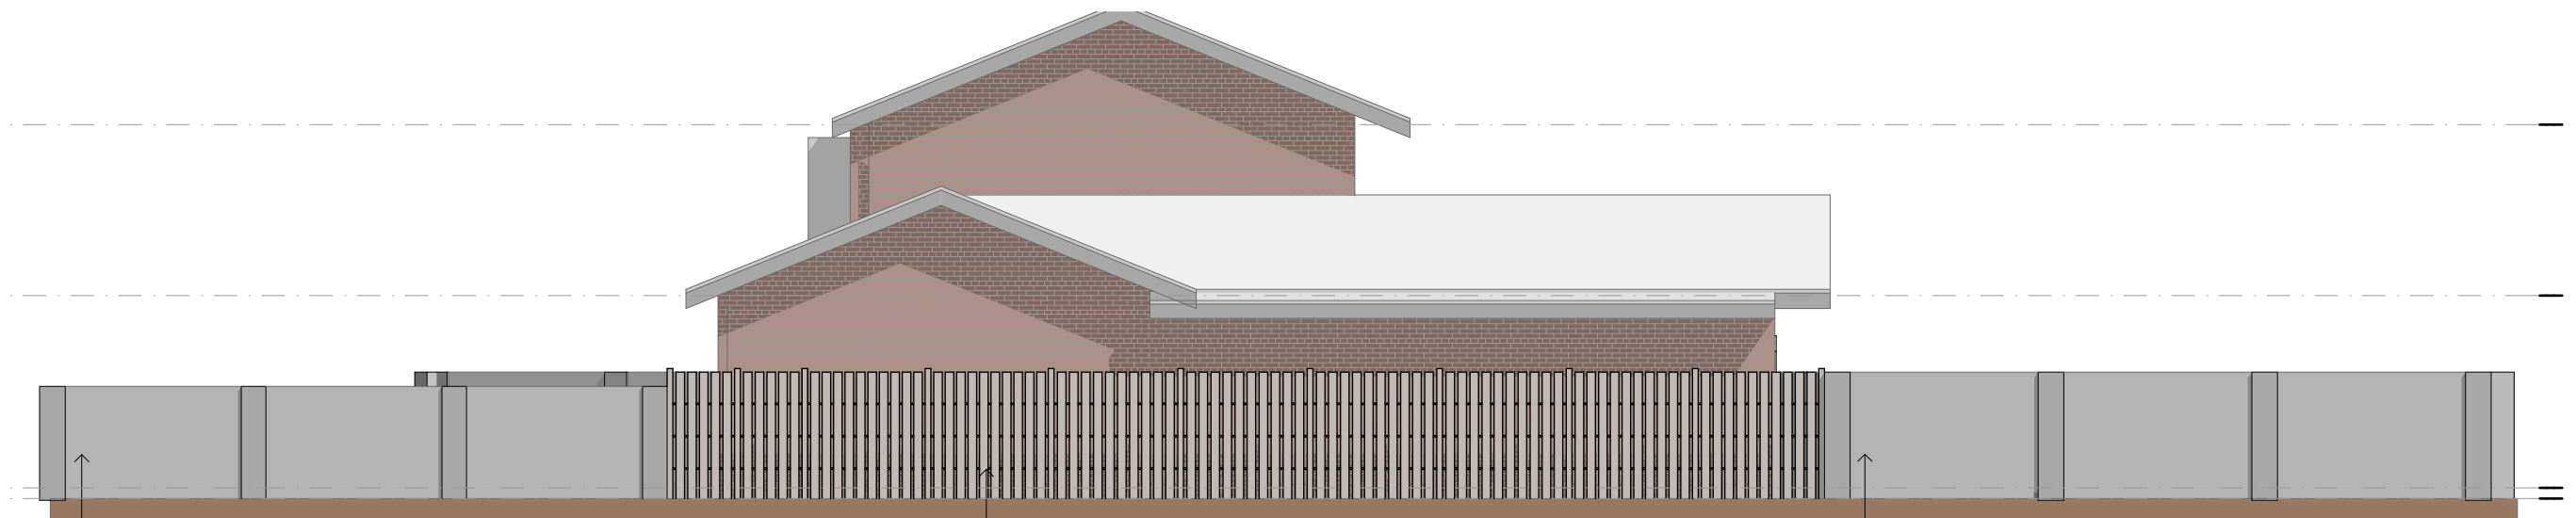

Existing 1.8m high timber fence to be replaced with a 1.6m high Double brick fence with brick piers.

Existing 1.8m high timber fence

Existing 1.8m high timber fence to be removed and replaced with a 1.8m high brick fence.

South East Elevation
1:100