


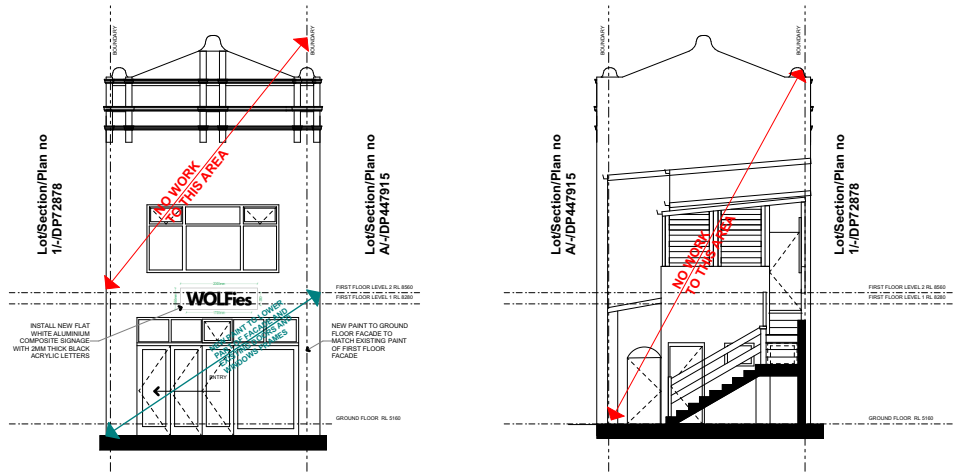


NORTH STEYNE ELEVATION

1:200

HENRIETTA LANE ELEVATION

1:200

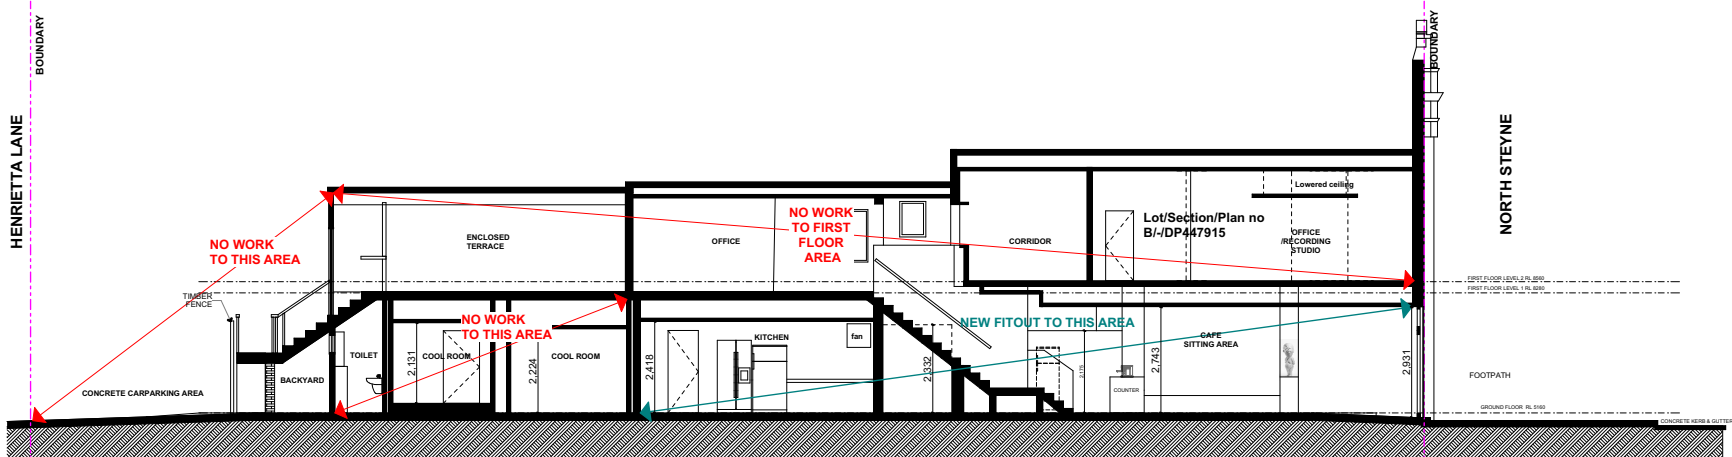


SECTION A

1:200




LOCATION PLAN / AREAL VIEW

N/A

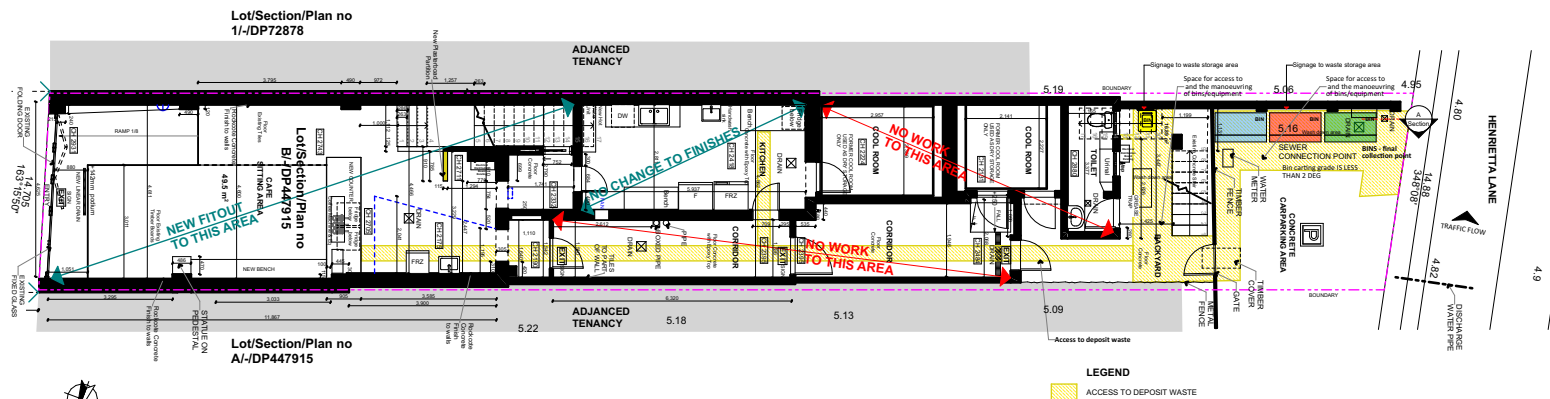

GROUND FLOOR PLAN

1:200

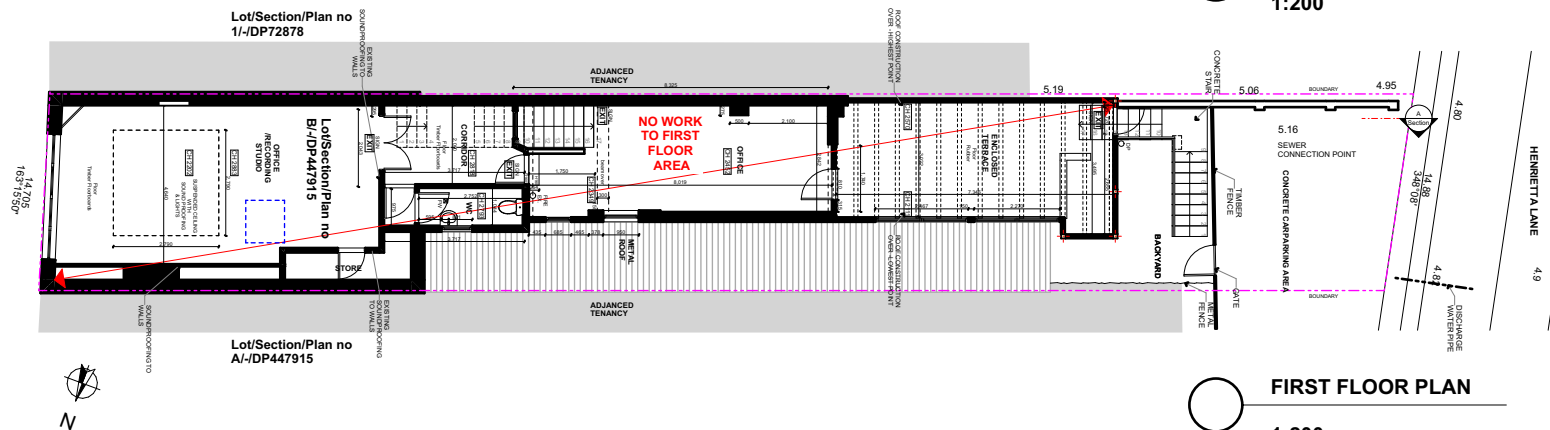

FIRST FLOOR PLAN

1:200

SCALE 1:200 at A3