


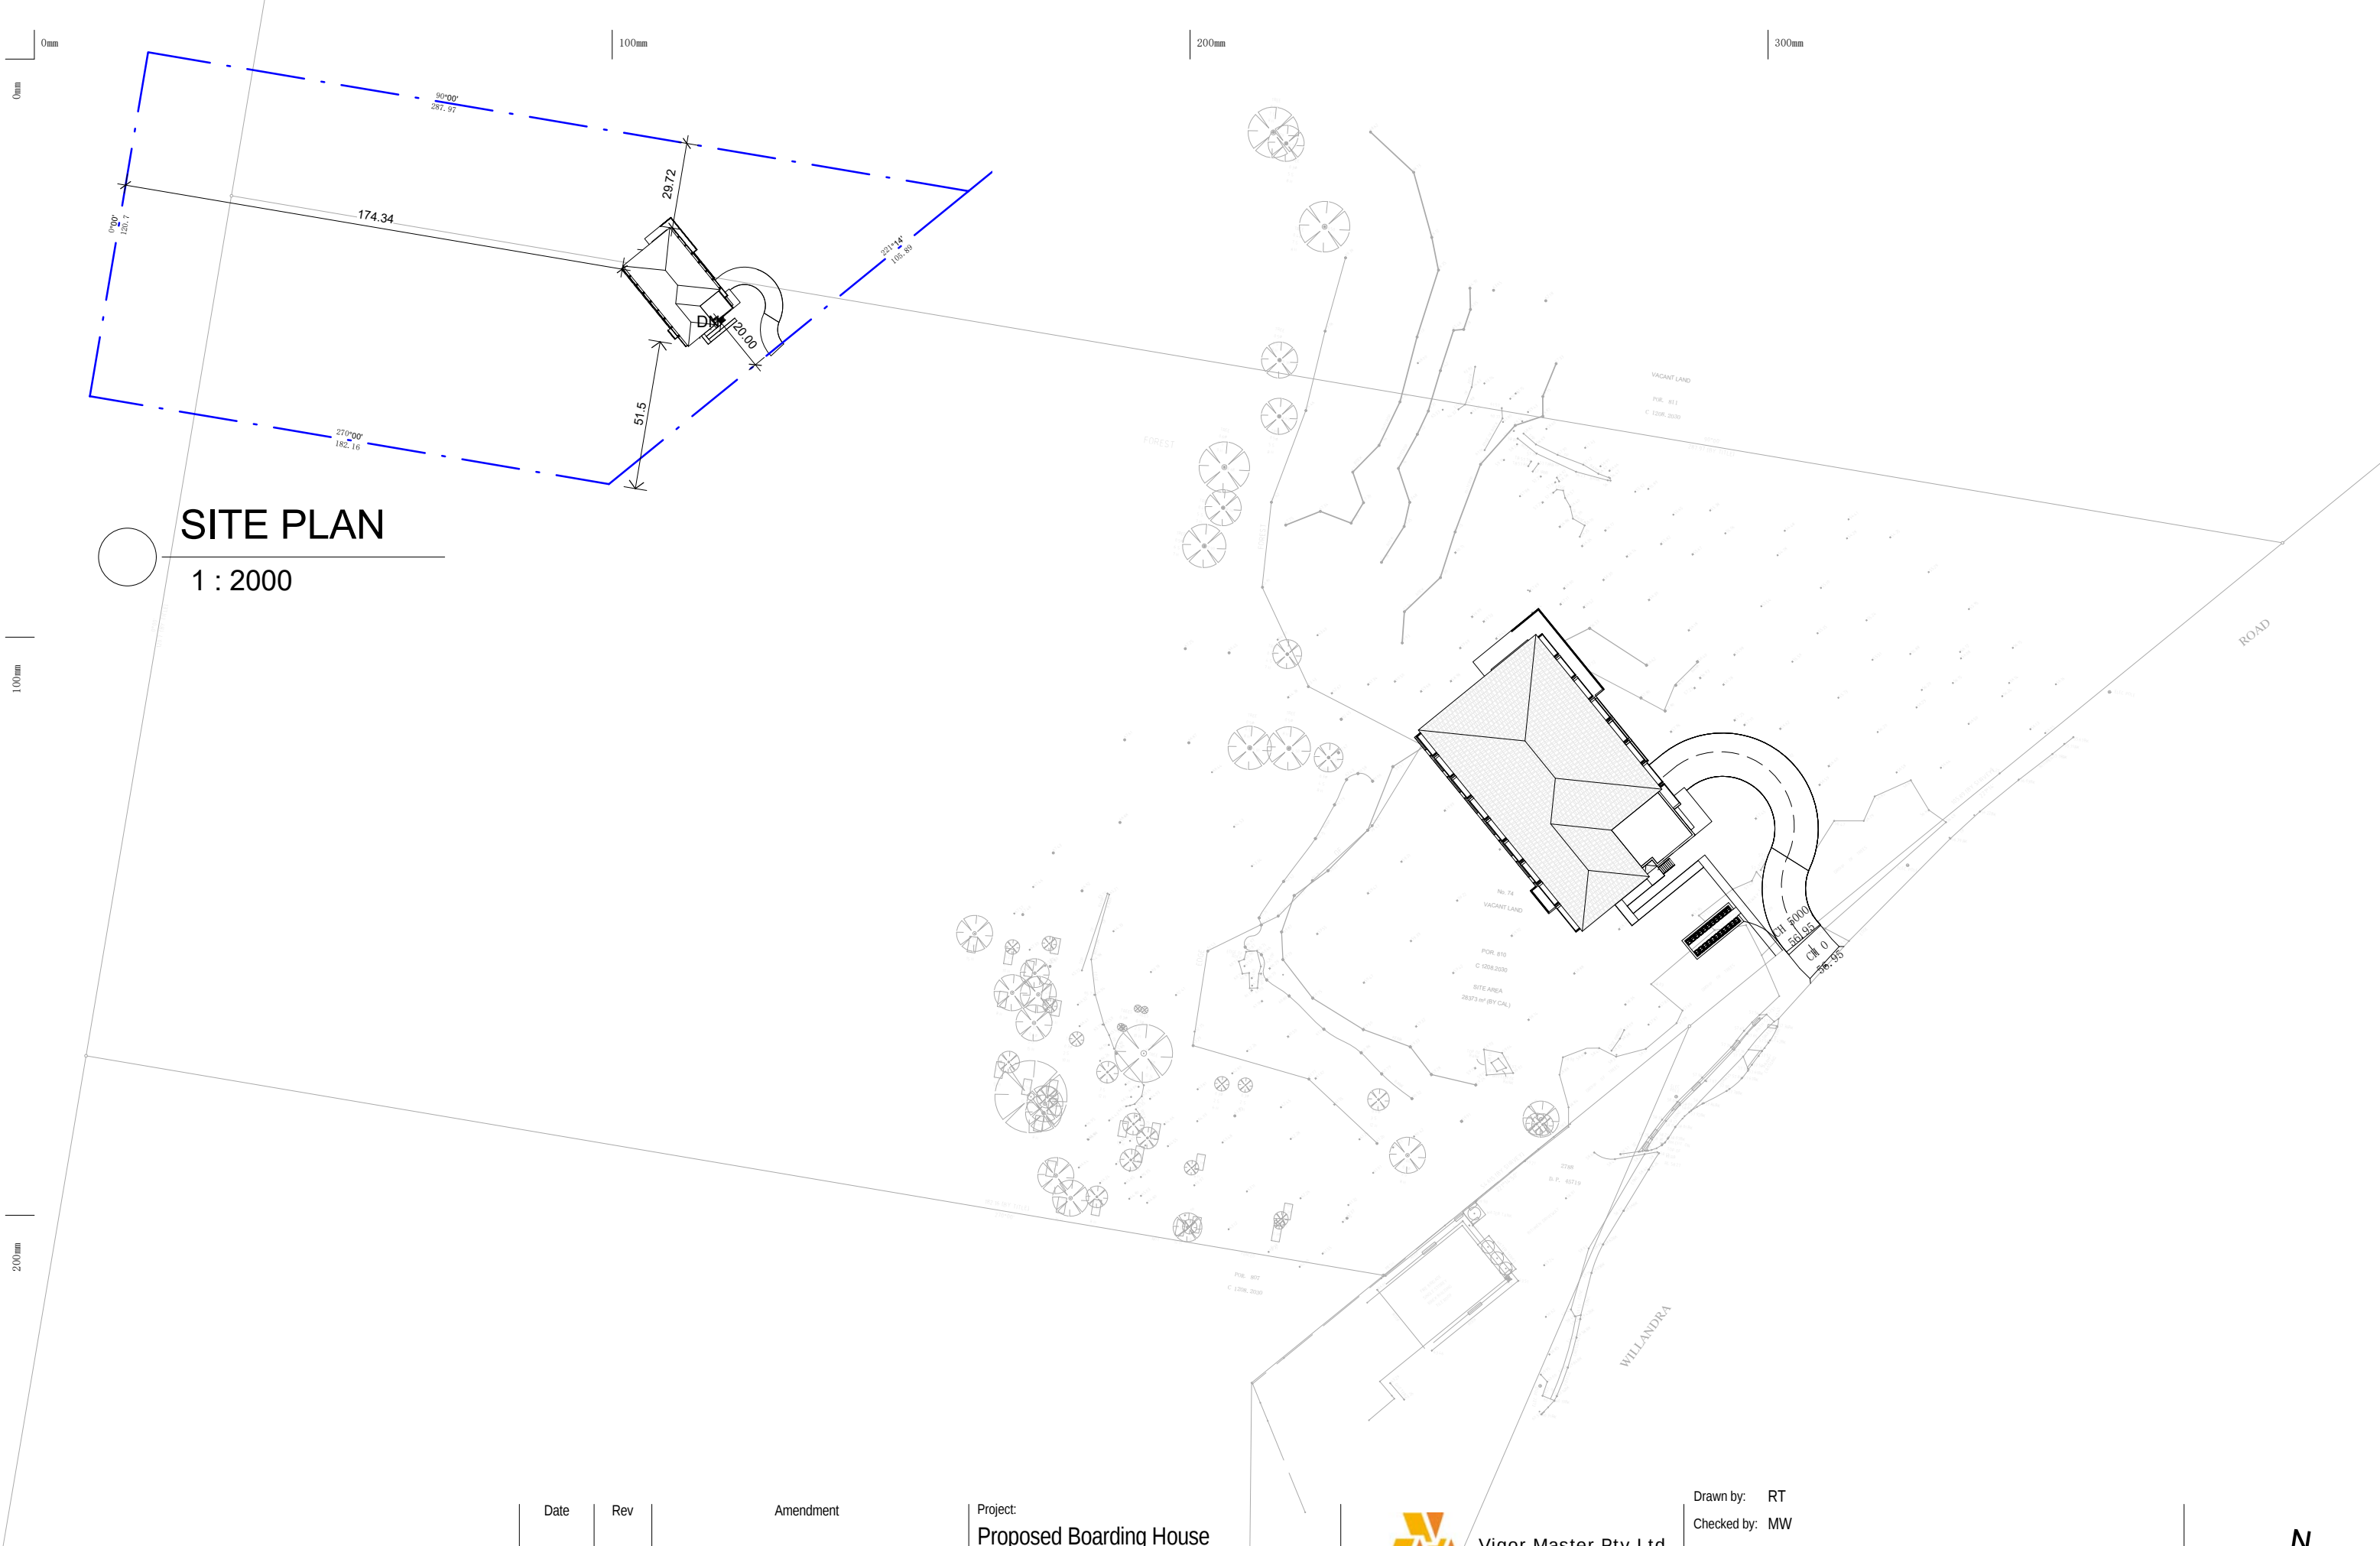

SITE PLAN

1 : 2000

Copyright of the design and other information shown here is owned by Vigor Master Pty Ltd. Reproduction or use of the design by any party for any purpose is expressly forbidden without the written permission of Vigor Master Pty Ltd

Date	Rev	Amendment

Project:
Proposed Boarding House

DA
74 Willandra Rd, Narrweena NSW





Vigor Master Pty Ltd
Suite 201A, 24 Thomas St,
Chatswood NSW 2067
Tel. 02 9411 3998
Fax. 02 9413 3983
Email. info@vigmaster.com.au

Drawn by: RT
Checked by: MW
Title: SITE PLAN

Job Number: BH7416
Date: 03.09.2018

Scale @ A1:
Scale @ A3: As indicated
Drawing NO: DA001
Rev:

 

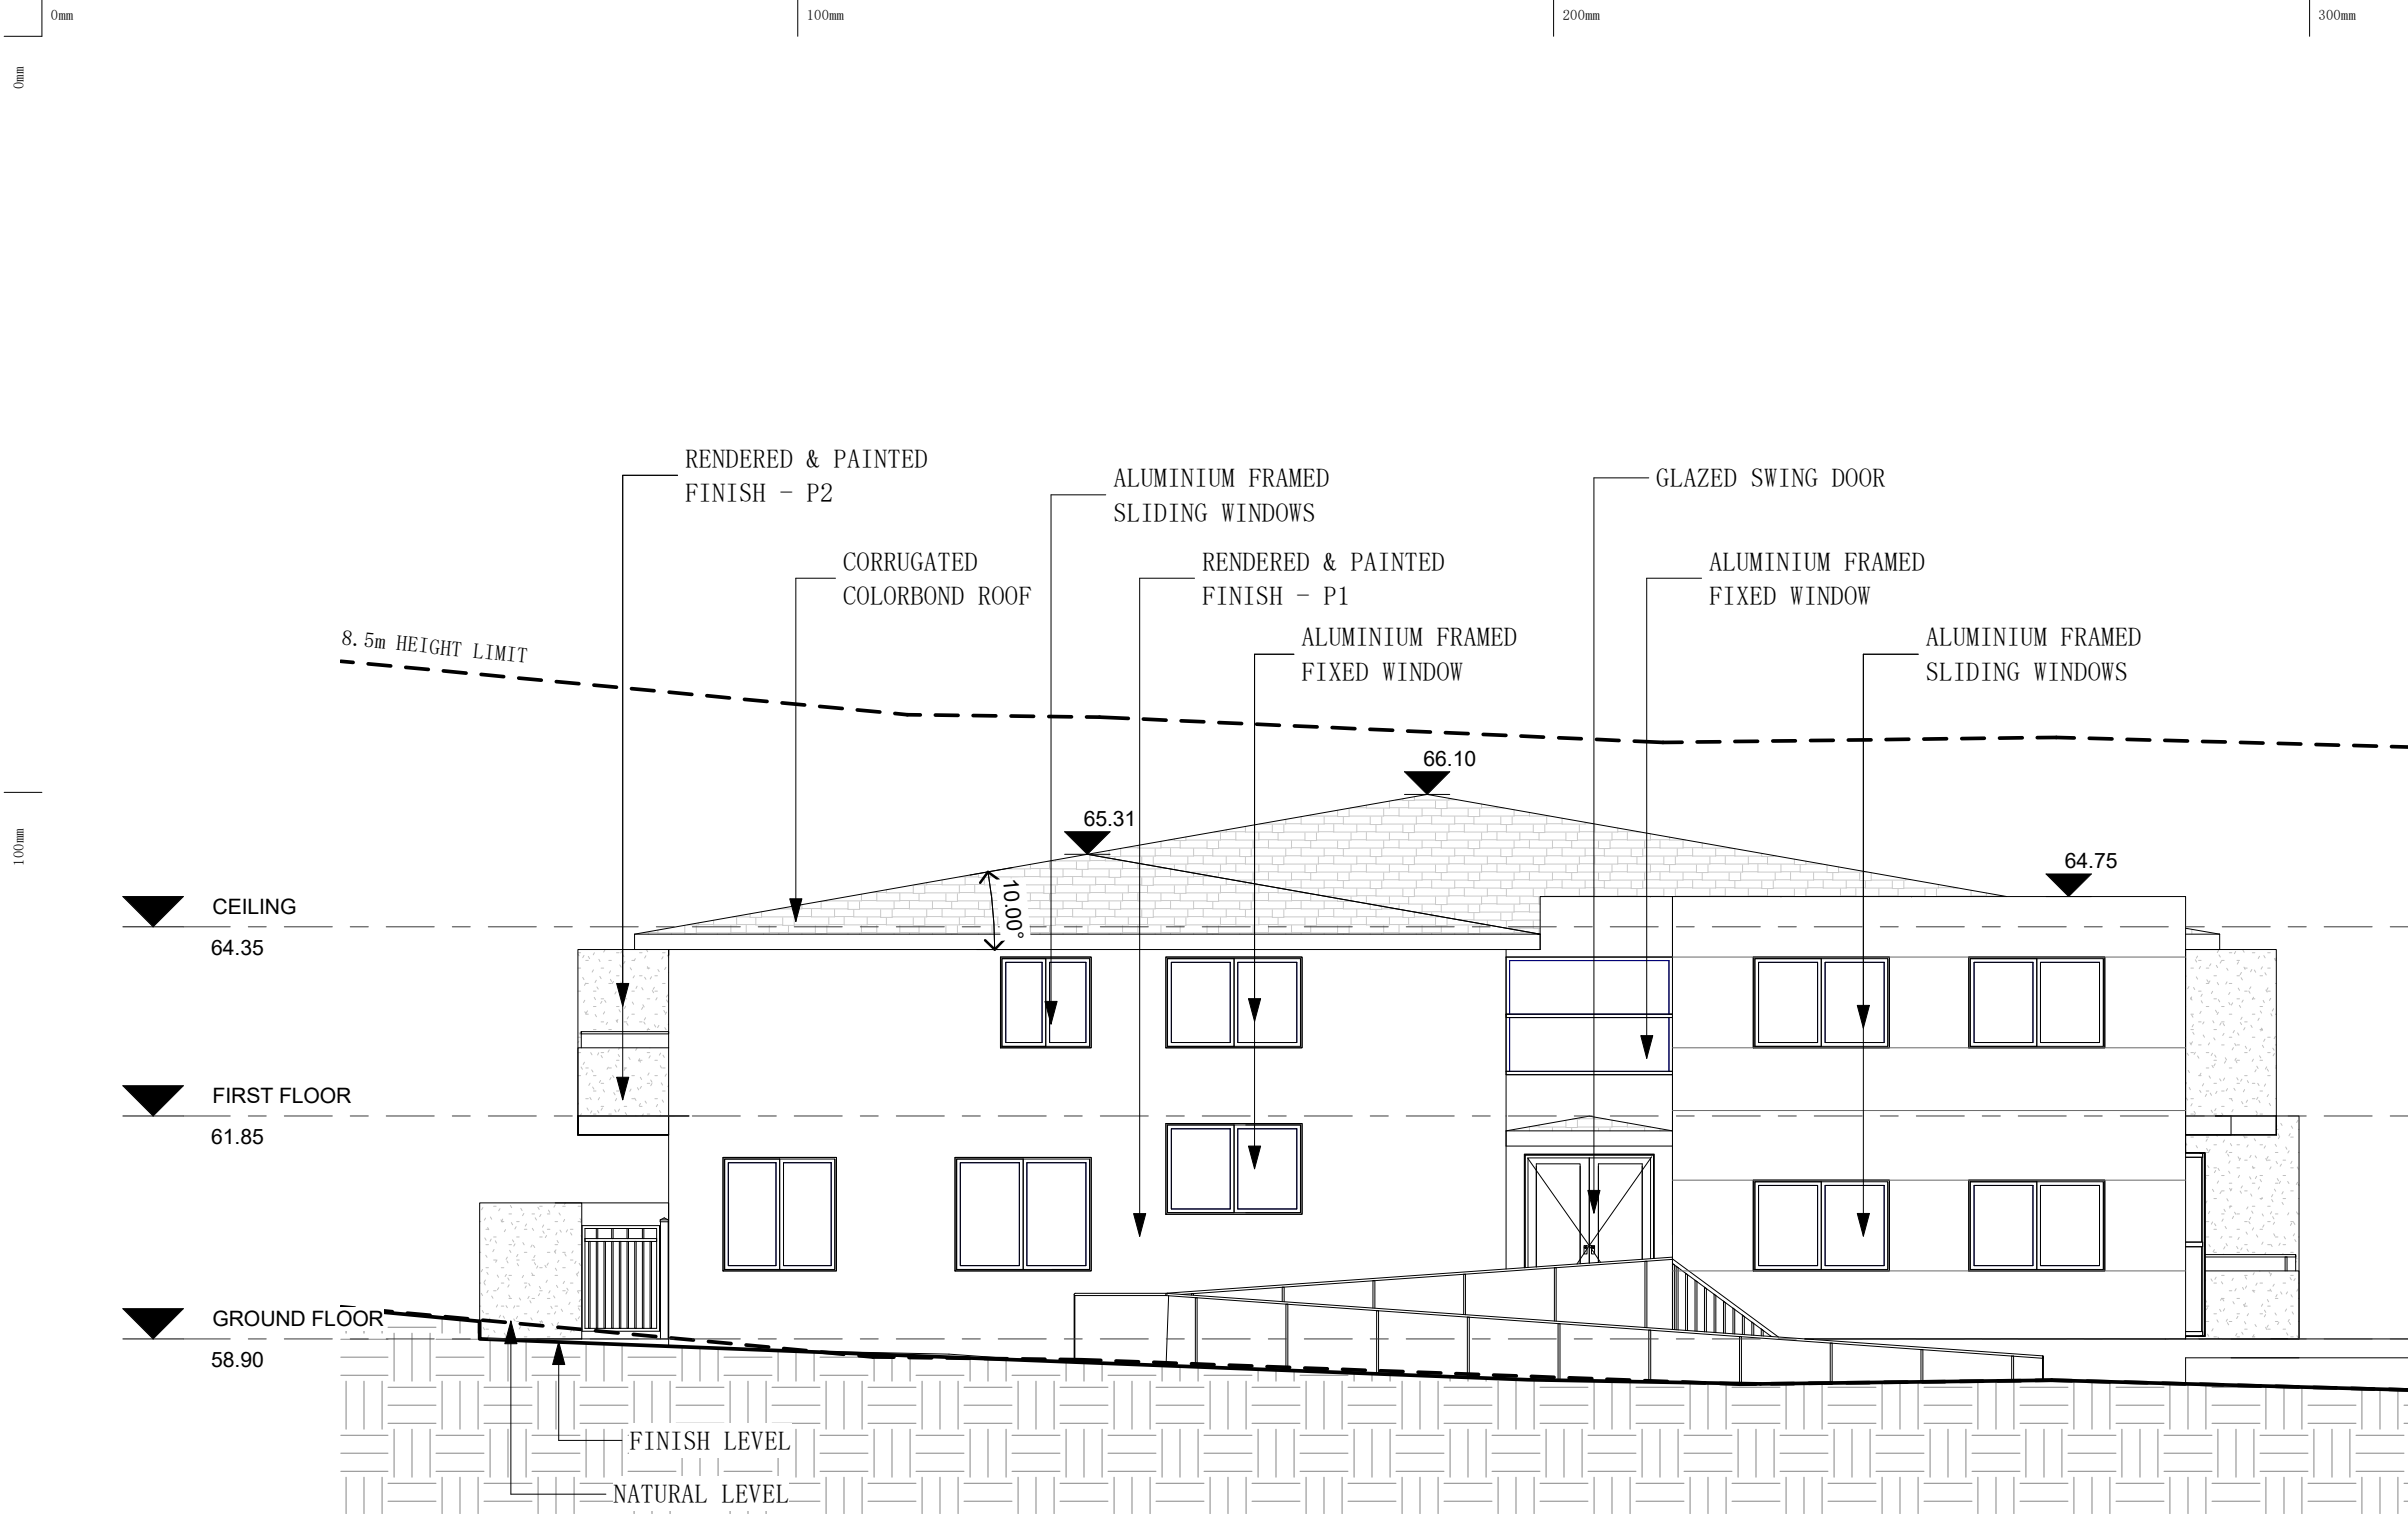

Date	Rev	Amendment
------	-----	-----------

Project:
Proposed Boarding House

DA
74 Willandra Rd, Narrweena NSW



Vigor Master Pty Ltd

Suite 201A, 24 Thomas St,
Chatswood NSW 2067

Tel. 02 9411 3998
Fax. 02 9413 3983
Email. info@vigmaster.com.au

Drawn by: RT
Checked by: MW

Title: SOUTHEAST ELEVATION


Job Number: BH7416

Date: 03.09.2018

Scale @ A1:
Scale @ A3: 1 : 100

Drawing NO: DA201

Rev:

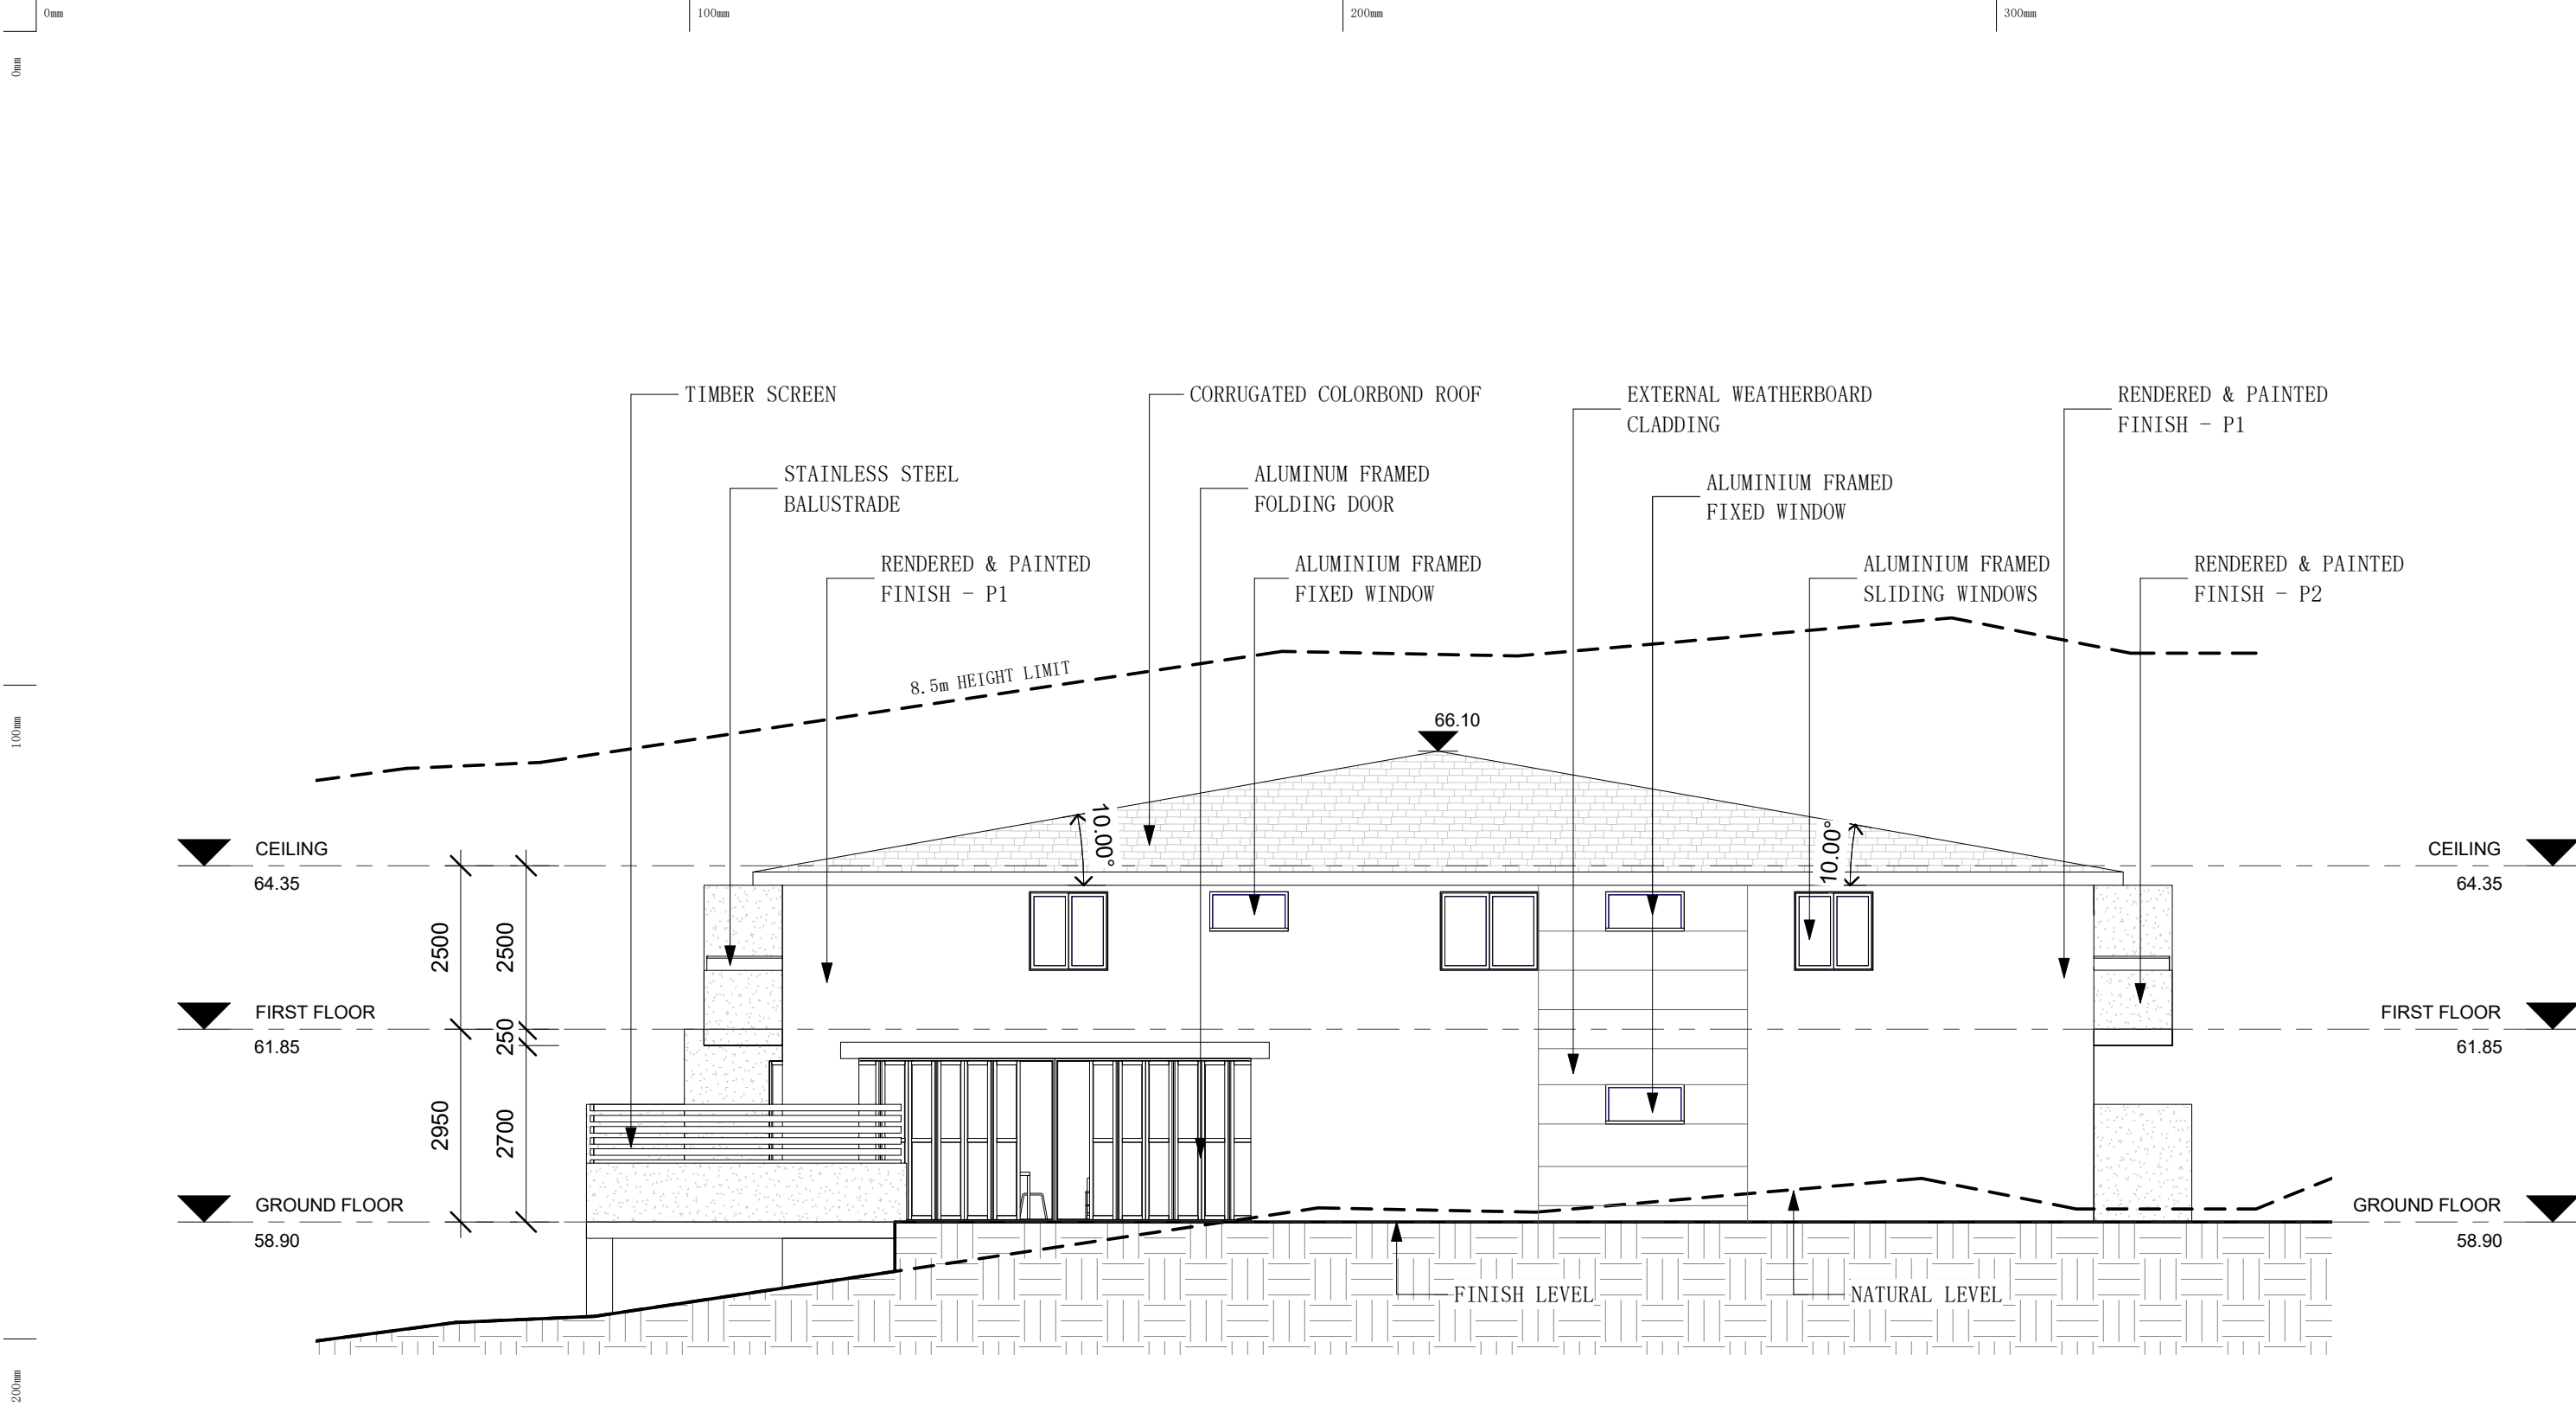

Date	Rev	Amendment
------	-----	-----------

Project:
Proposed Boarding House


DA
74 Willandra Rd, Narrweena NSW



Vigor Master Pty Ltd
Suite 201A, 24 Thomas St,
Chatswood NSW 2067
Tel. 02 9411 3998
Fax. 02 9413 3983
Email. info@vigmaster.com.au

Drawn by: RT
Checked by: MW
Title: NORTHWEST ELEVATION

Scale @ A1:
Scale @ A3: 1 : 100
Job Number: BH7416
Date: 03.09.2018
Drawing NO: DA202
Rev:

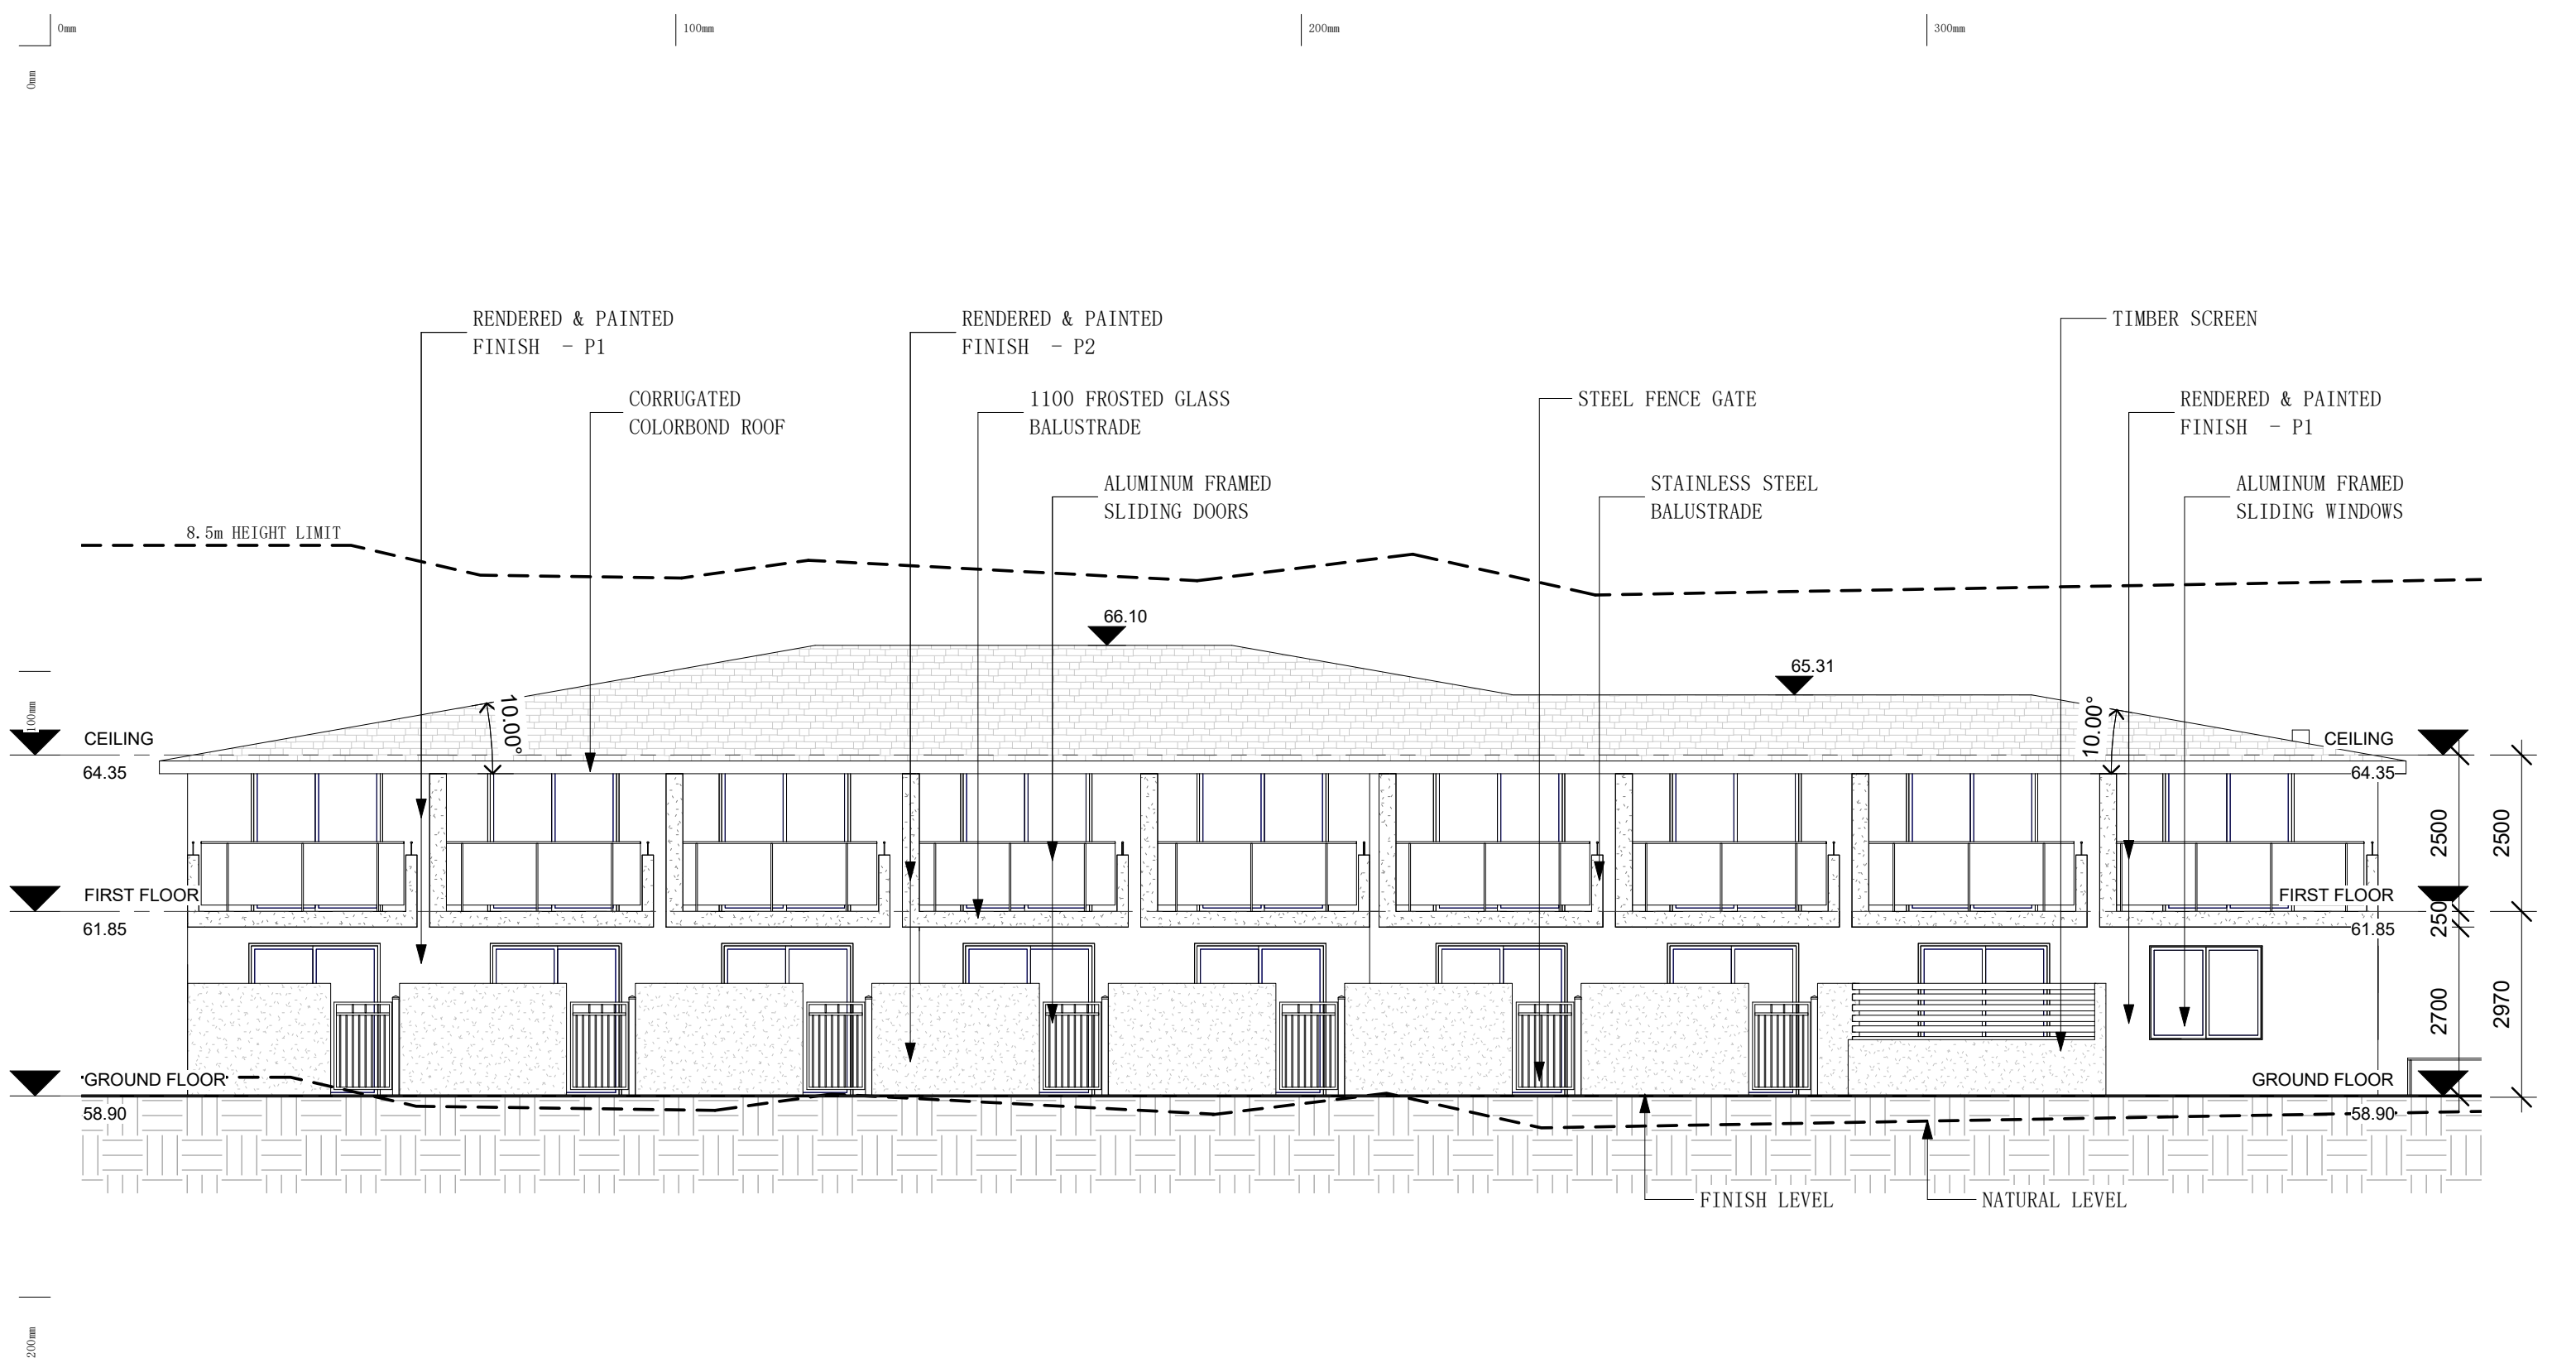

Date	Rev	Amendment

Project:
Proposed Boarding House

DA
74 Willandra Rd, Narrweena NSW



Vigor Master Pty Ltd

Suite 201A, 24 Thomas St,
Chatswood NSW 2067

Tel. 02 9411 3998
Fax. 02 9413 3983
Email. info@vigmaster.com.au

Drawn by: RT
Checked by: MW

Title: SOUTHWEST ELEVATION


Job Number: BH7416

Date: 03.09.2018

Scale @ A1:
Scale @ A3: 1 : 100

Drawing NO: DA203

Rev:

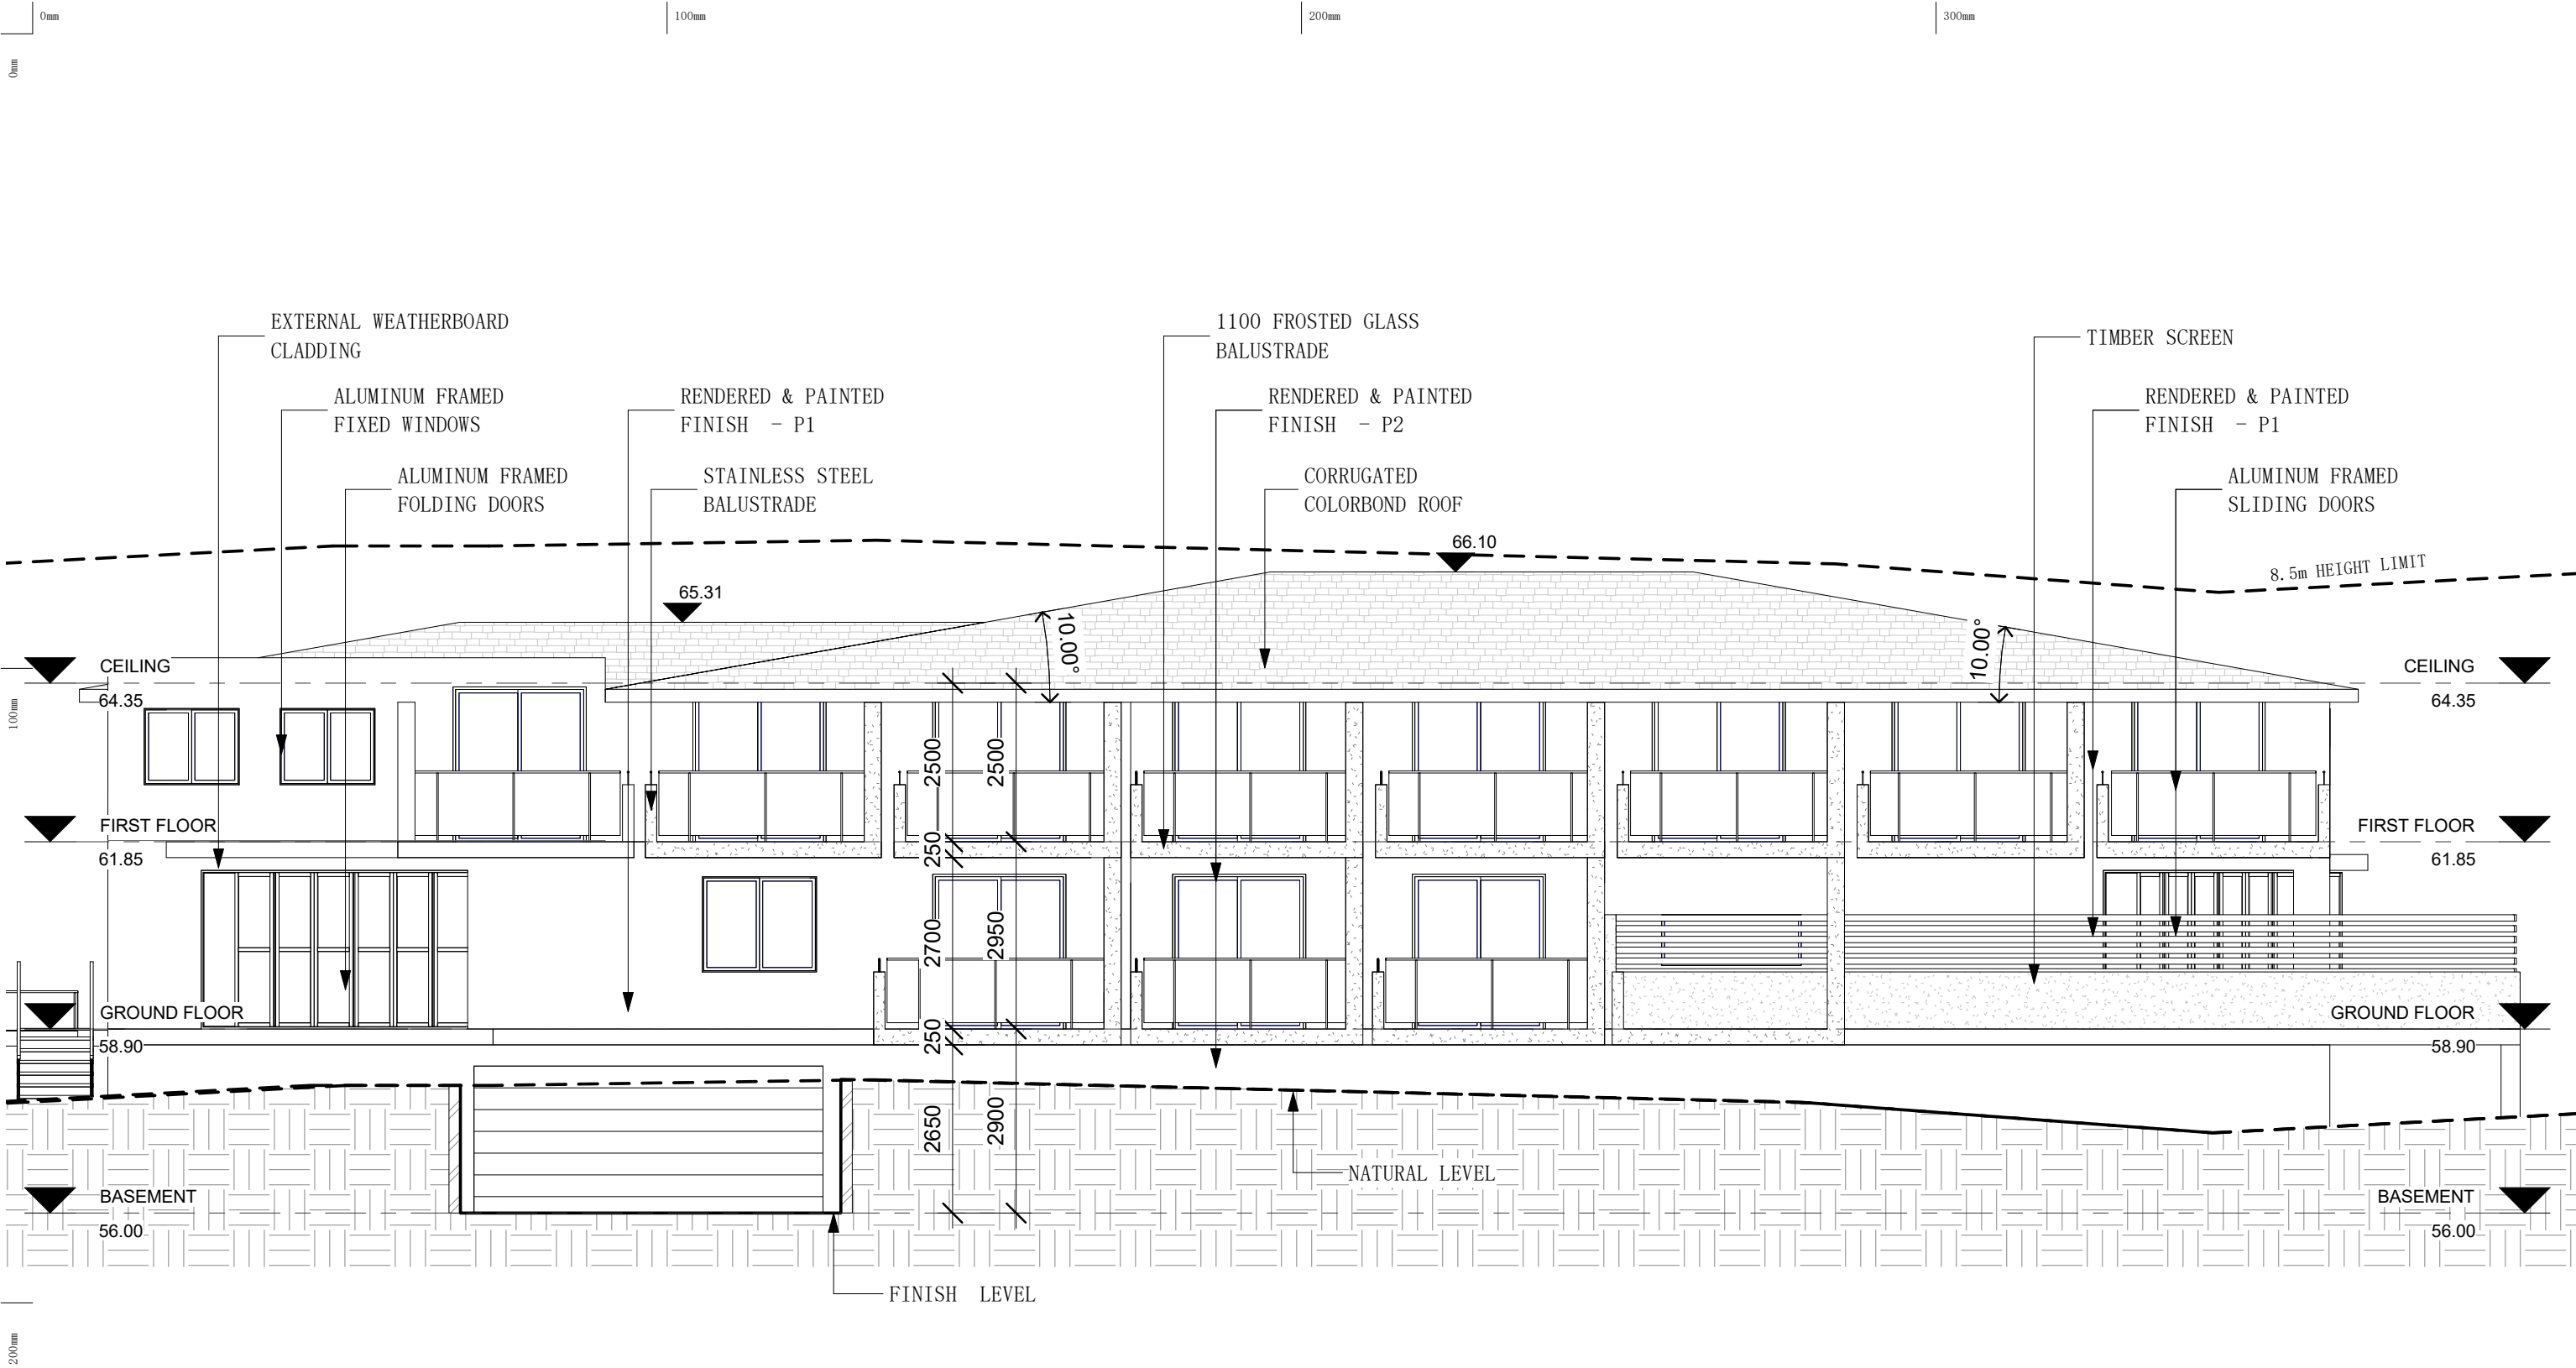

Copyright of the design and other information shown here is owned by Vigor Master Pty Ltd. Reproduction or use of the design by any party for any purpose is expressly forbidden without the written permission of Vigor Master Pty Ltd

Date	Rev	Amendment
------	-----	-----------

Project:
Proposed Boarding House

DA
74 Willandra Rd, Narrweena NSW



Vigor Master Pty Ltd

Suite 201A, 24 Thomas St,
Chatswood NSW 2067

Tel. 02 9411 3998
Fax. 02 9413 3983
Email. info@vigmaster.com.au

Drawn by: RT
Checked by: MW

Title: NORTHEAST ELEVATION

Job Number: BH7416

Date: 03.09.2018

Scale @ A1:
Scale @ A3: 1 : 100

Drawing NO: DA204

Rev: