



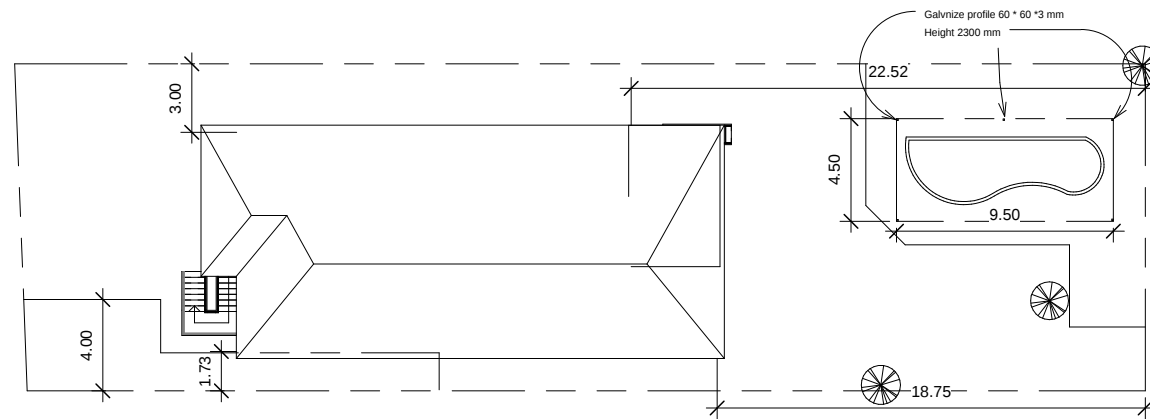

1 Site Plan
1 : 200

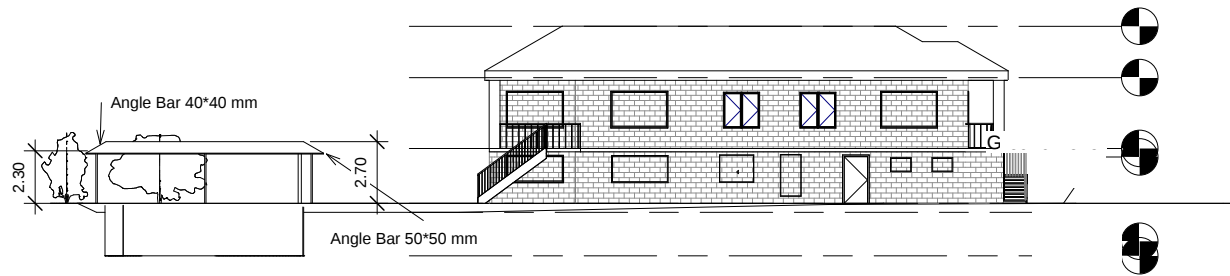

2 Site (Pergola) Elevation
1 : 200



GREEN DESIGN SYDNEY PTY LTD

ACN : 55432032
315 Burns Bay Road Lane Cove West 2066
GreenDesignSydney@gmail.com
Mob: 0426967745

COPY RIGHT
THIS PLAN REMAINS THE PROPERTY OF
GREEN DESIGN SYDNEY & MAY NOT
BE COPIED IN WHOLE OR IN PART WITHOUT
WRITTEN PERMISSION FRILIER TO DO SO
WILL RESULT IN LEGAL ACTION.

CLIENT :


Soheila
Asadi Gourbani


PROJECT **Granny Falt
AND Garage**
PROJECT ADDRESS

St Number 6
St NAME **Clontraf**
SUBURB
Seaforth 2066

DRAWING
SCALE
REVISION
DATE

DRAWN **Farshid Hosseini**
SCALE
REVISION
DATE
11/11/2019

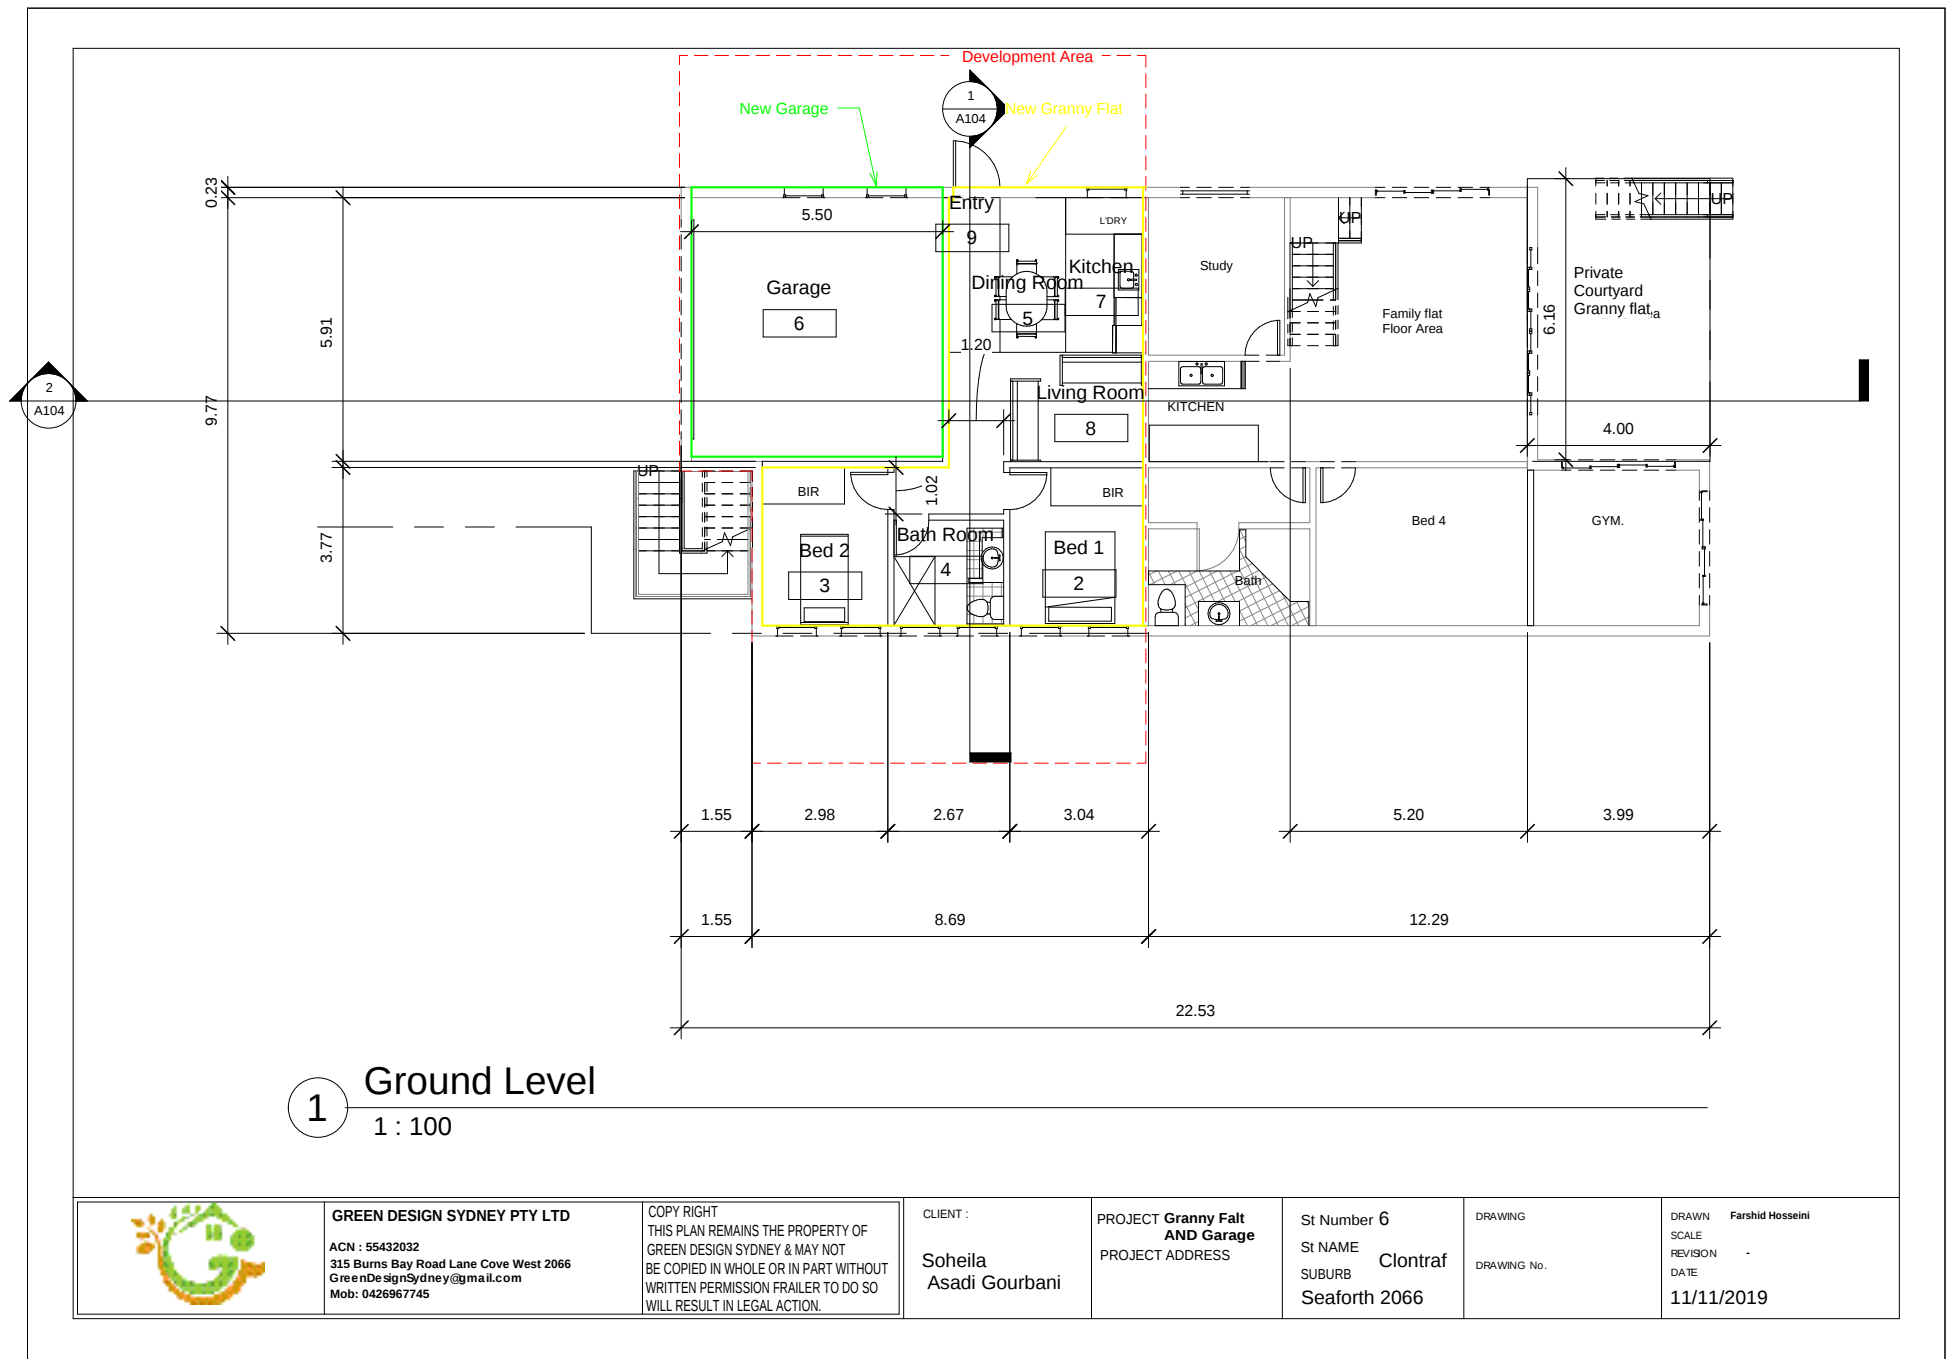

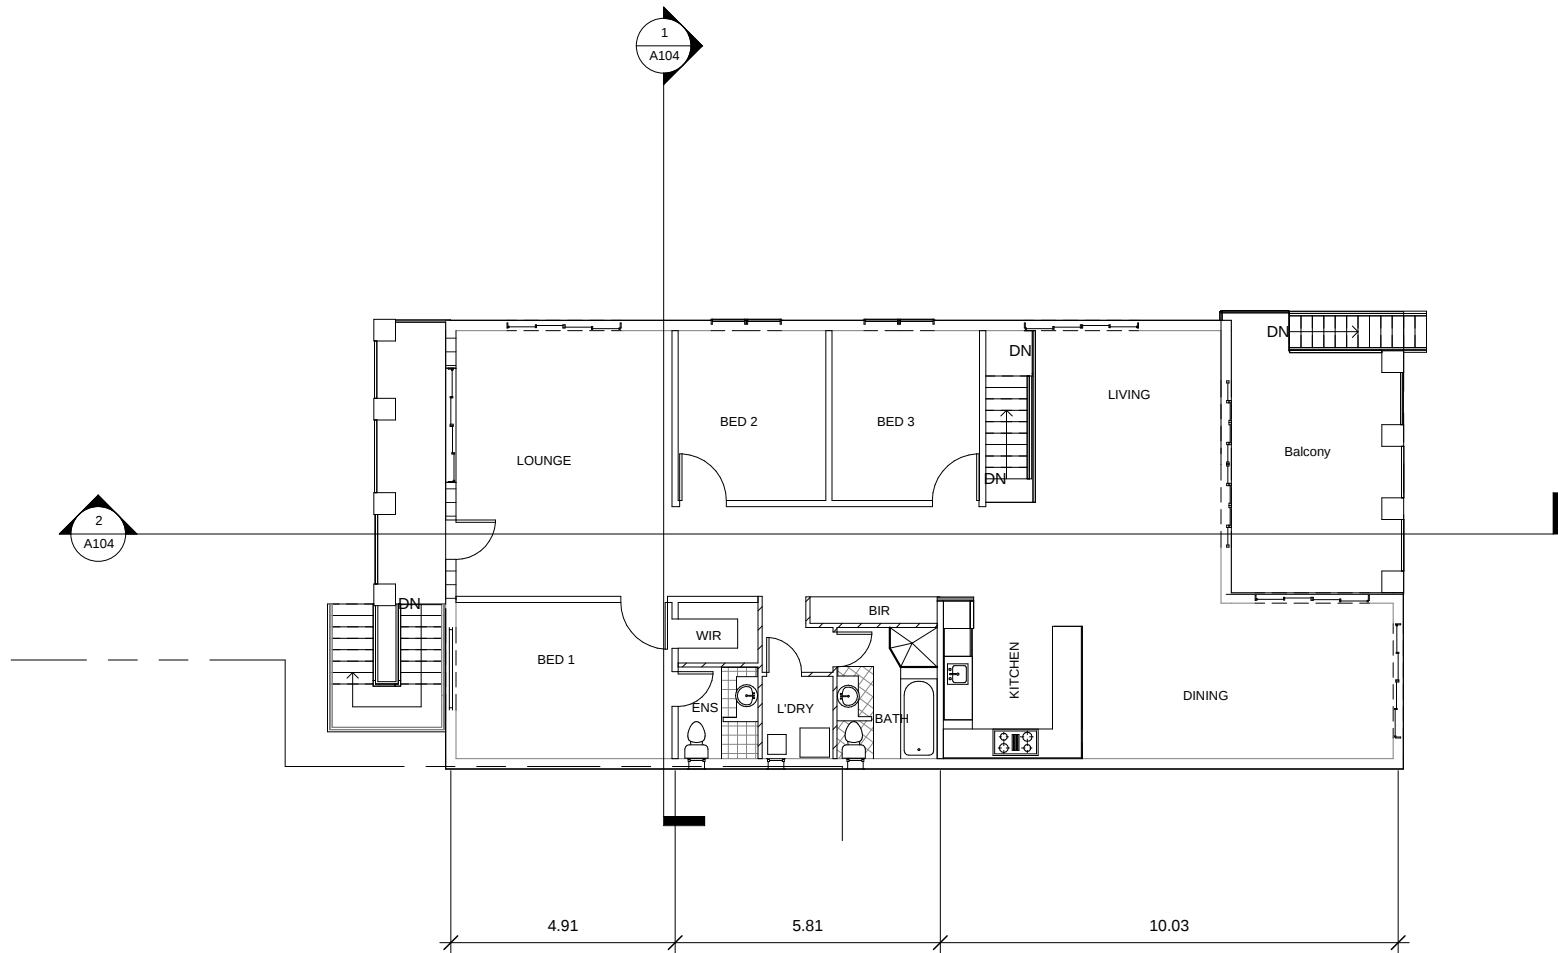

1 First floor
1 : 100



GREEN DESIGN SYDNEY PTY LTD

ACN : 55432032
L13 465 Victoria Avenue Chatswood 2067
GreenDesignSydney@gmail.com
Mob: 0426967745

COPY RIGHT
THIS PLAN REMAINS THE PROPERTY OF
GREEN DESIGN SYDNEY & MAY NOT
BE COPIED IN WHOLE OR IN PART WITHOUT
WRITTEN PERMISSION FRILIER TO DO SO
WILL RESULT IN LEGAL ACTION.


CLIENT :
Soheila

PROJECT **New Granny Flat
& Extension**
PROJECT ADDRESS

St Number 6
St NAME **Clontraf**
SUBURB
Seaforth 2092

DRAWING
SCALE
REVISION
DATE

DRAWN **Farshid Hosseini**
SCALE
REVISION
DATE
26/02/2020

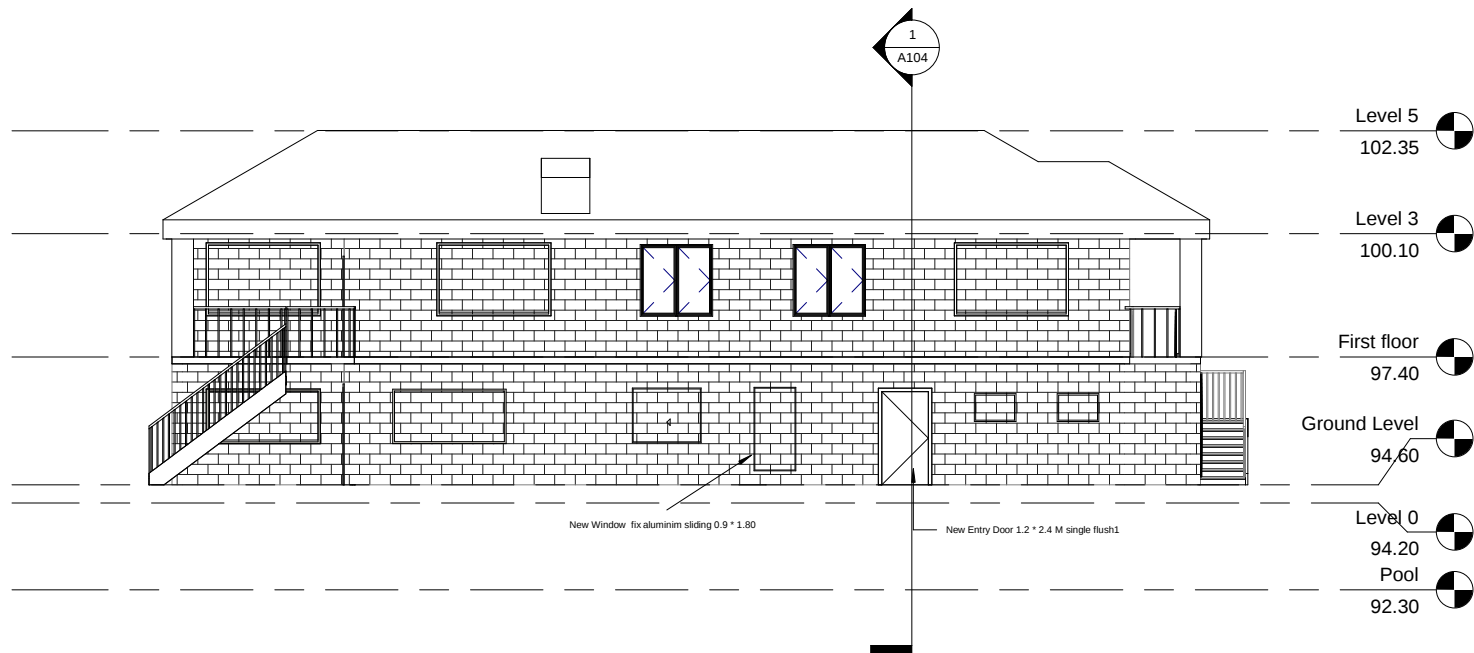

GREEN DESIGN SYDNEY PTY LTD

ACN : 55432032
L13 465 Victoria Avenue Chatswood 2067
GreenDesignSydney@gmail.com
Mob: 0426967745

COPY RIGHT
THIS PLAN REMAINS THE PROPERTY OF
GREEN DESIGN SYDNEY & MAY NOT
BE COPIED IN WHOLE OR IN PART WITHOUT
WRITTEN PERMISSION FRAILER TO DO SO
WILL RESULT IN LEGAL ACTION.

CLIENT :

Soheila

PROJECT **New Granny Flat
& Extention**
PROJECT ADDRESS

St Number 6

St NAME
SUBURB
Seaforth 2092

DRAWING

DRAWING No.


DRAWN Farshid Hosseini

SCALE

REVISION

DATE

26/02/2020

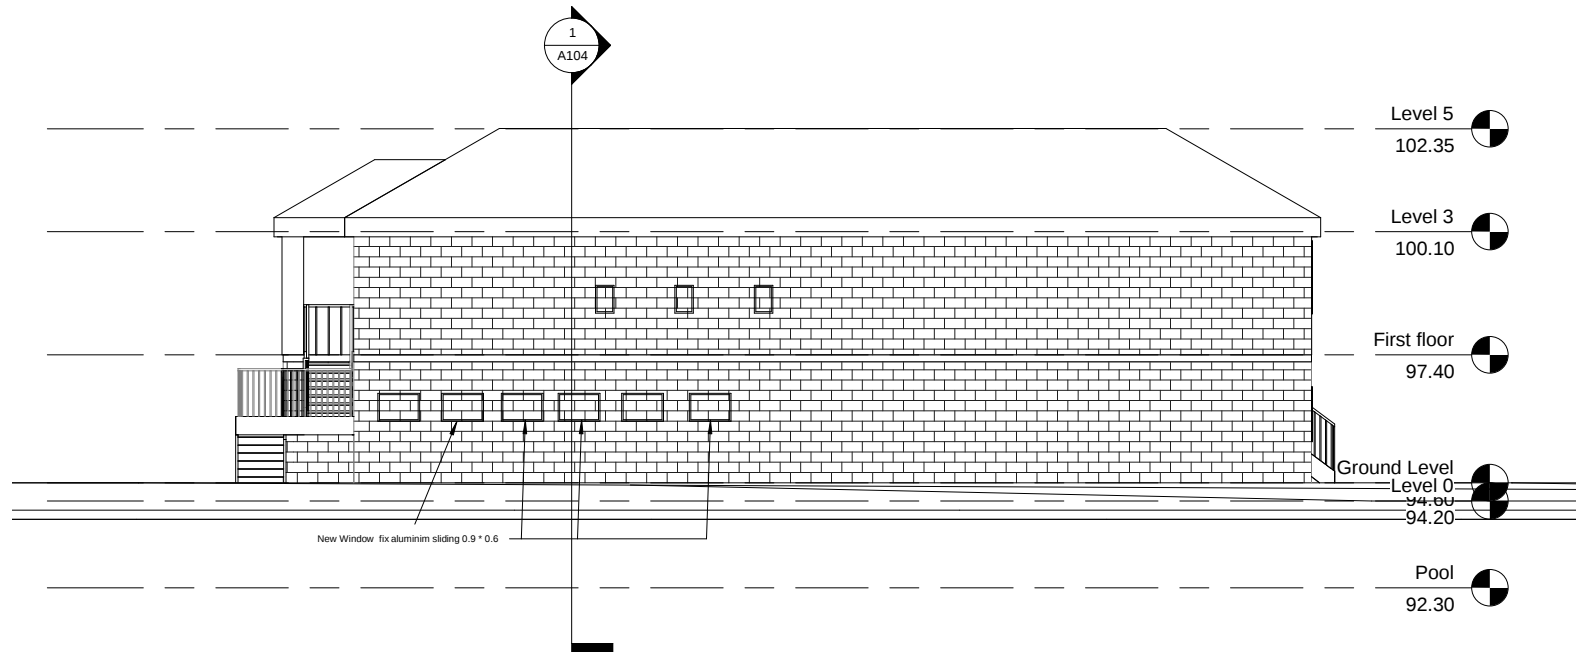

GREEN DESIGN SYDNEY PTY LTD

ACN : 55432032
L13 465 Victoria Avenue Chatswood 2067
GreenDesignSydney@gmail.com
Mob: 0426967745

COPY RIGHT
THIS PLAN REMAINS THE PROPERTY OF
GREEN DESIGN SYDNEY & MAY NOT
BE COPIED IN WHOLE OR IN PART WITHOUT
WRITTEN PERMISSION FRILIER TO DO SO
WILL RESULT IN LEGAL ACTION.

CLIENT :
Soheila

PROJECT **New Granny Flat
& Extention**
PROJECT ADDRESS

St Number 6
St NAME
SUBURB **Clontraf**
Seaforth 2092

DRAWING
DRAWING No.

DRAWN **Farshid Hosseini**
SCALE
REVISION
DATE
26/02/2020