


DIMENSION LEGEND  
OVERALL

LEGEND  
PROPOSED AREA

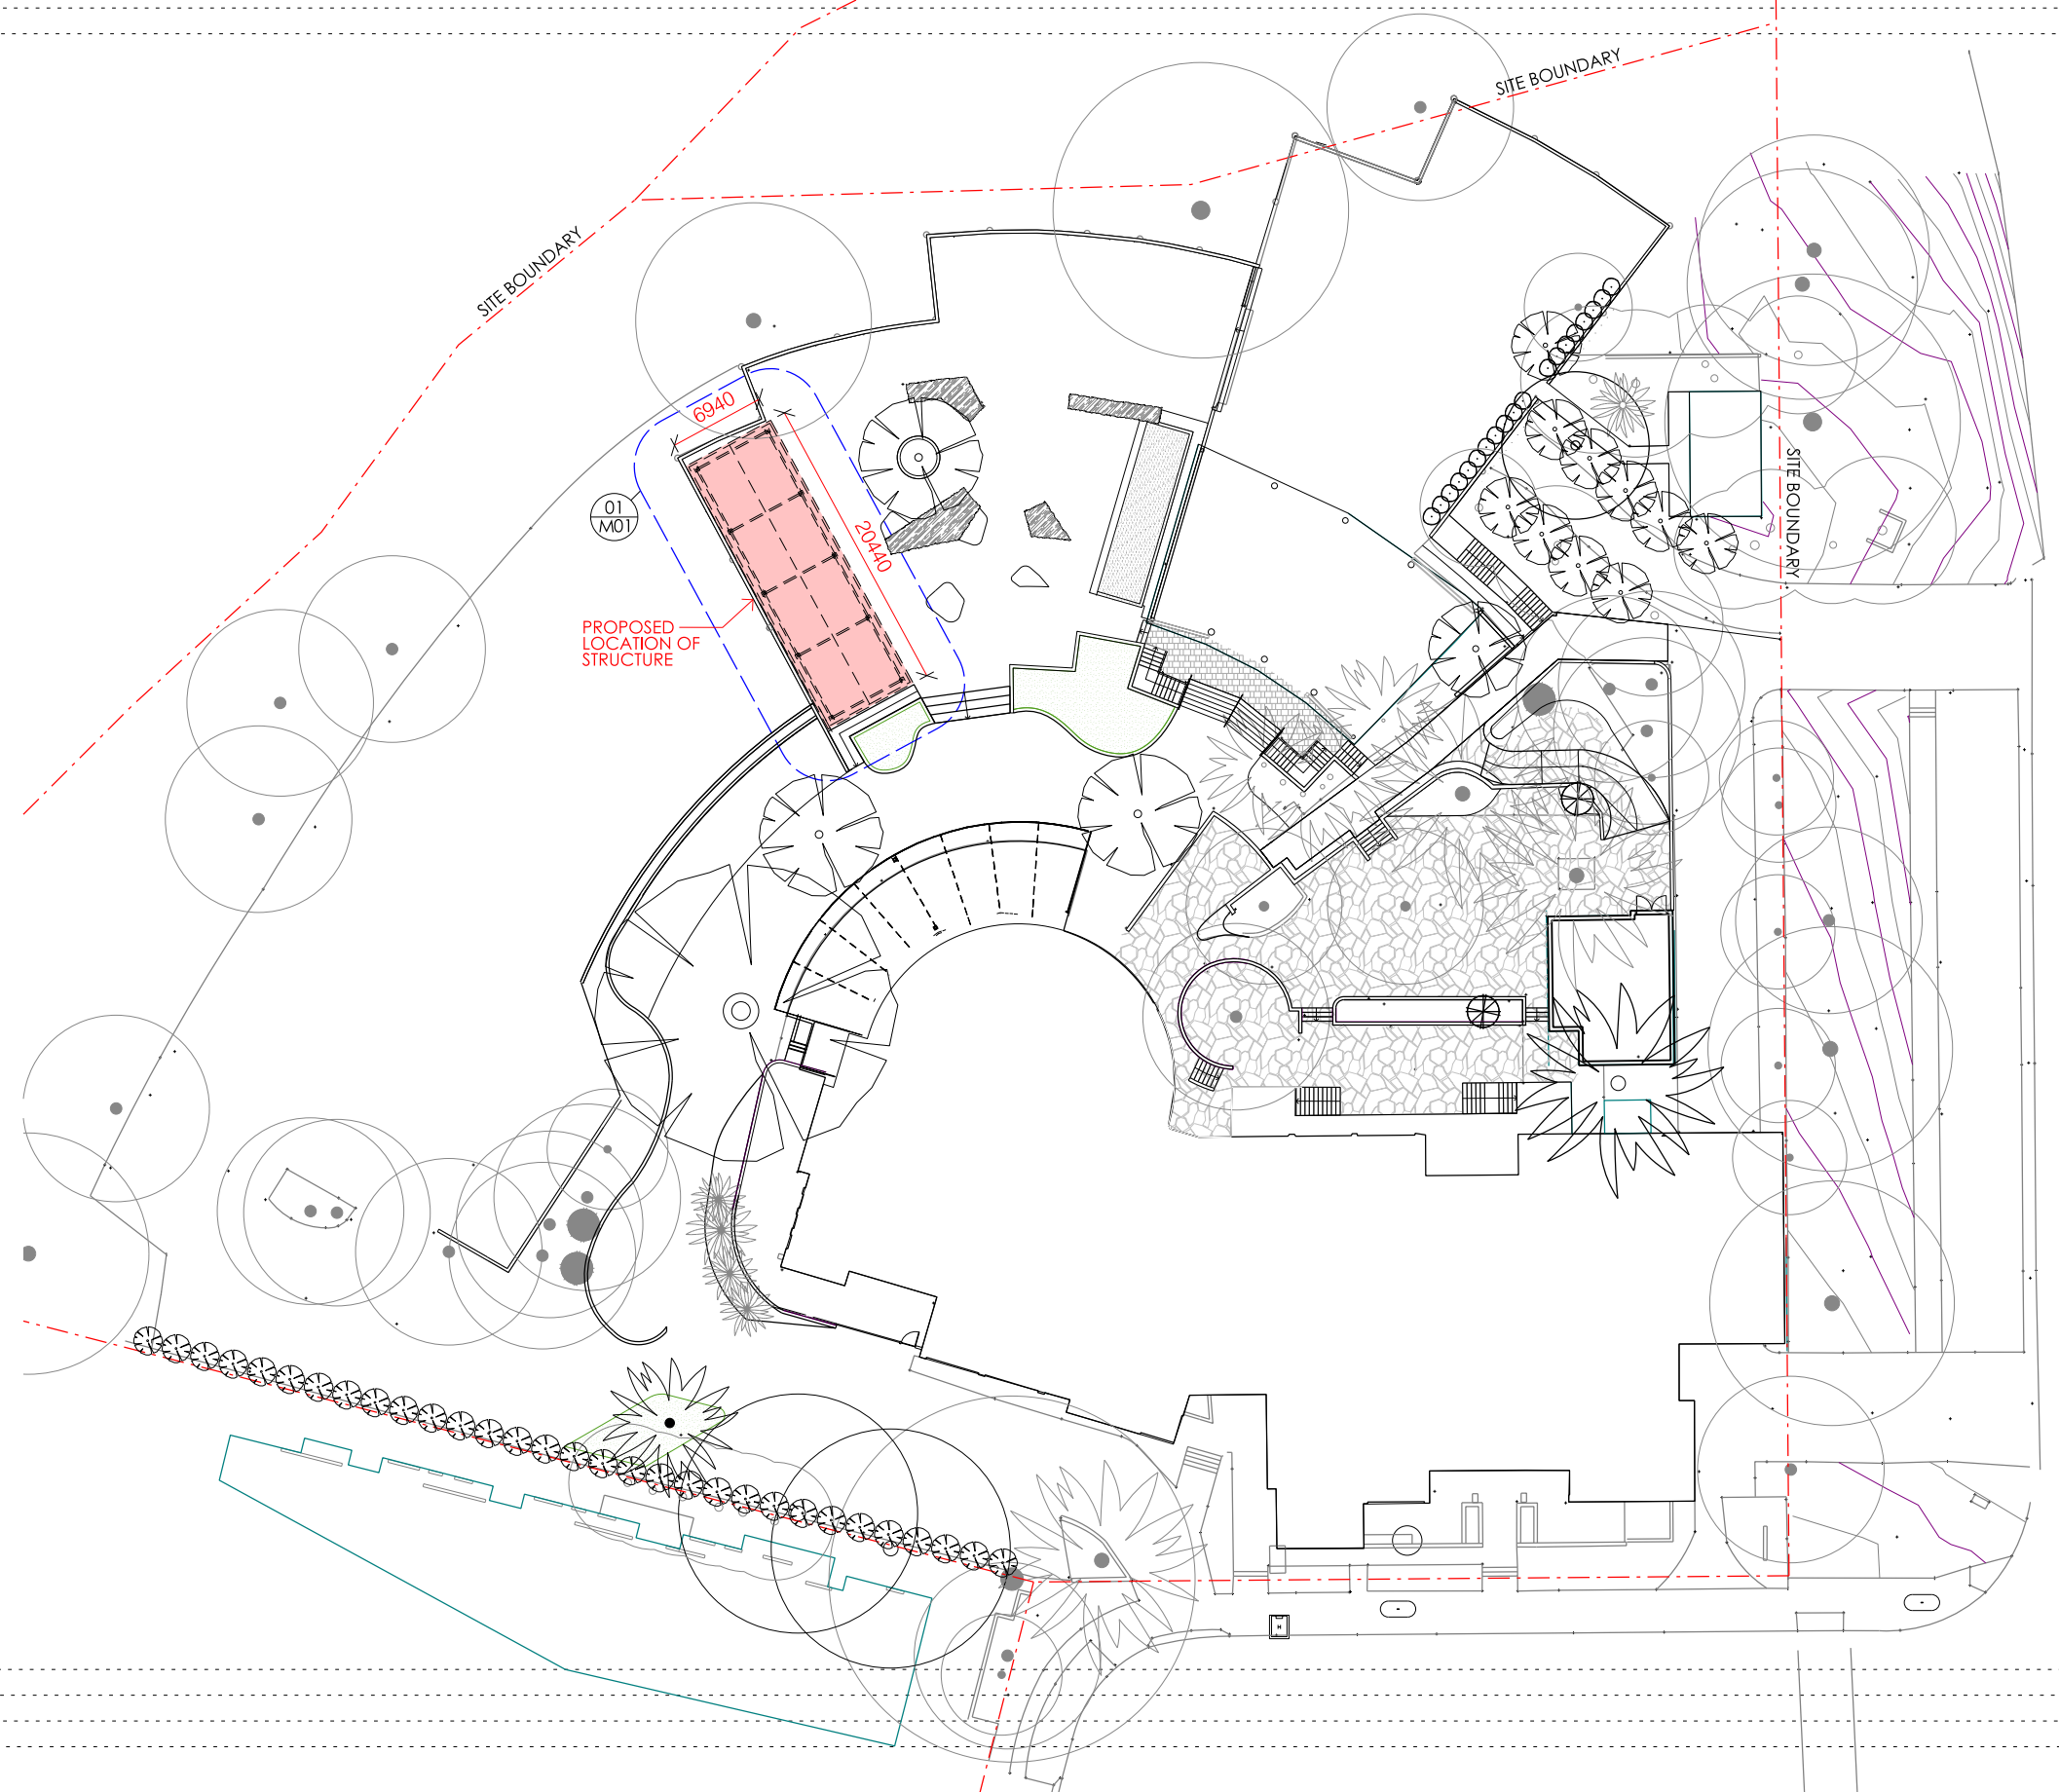


DATE 22.01.16  
ISSUE NO. A  
ISSUE + REVISIONS FOR DEVELOPMENT APPLICATION

- CONCEPT
- DESIGN DEVELOPMENT
- TENDER
- CONSTRUCTION

**CONTRACTOR TO REFER TO THE GENERAL NOTES IN THE SPECIFICATIONS DOCUMENT PRIOR TO THE COMMENCEMENT OF WORKS.**

**AKIN CREATIVE**  
#4 / 1 MARY PLACE  
SURRY HILLS  
NSW, Australia, 2010  
T: + 61 2 9043 3166  
F: + 61 2 85691739  
E: INFO@AKINCREATIVE.COM

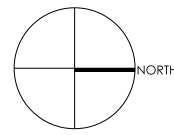

CLIENT  
MERIVALE

PROJECT  
NEWPORT ARMS HOTEL  
2 KALINYA STREET  
NEWPORT NSW 2106

DRAWING  
PROPOSED SITE PLAN

CHECK ALL DIMENSIONS ON SITE PRIOR TO THE COMMENCEMENT OF WORK  
USE FIGURED DIMENSIONS ONLY DO NOT SCALE  
COMPLY WITH RELEVANT AUTHORITIES REQUIREMENTS  
COMPLY WITH BUILDING CODE OF AUSTRALIA  
COMPLY WITH ALL RELEVANT AUSTRALIAN STANDARDS  
COPYRIGHT IN ALL DOCUMENTS AND DRAWINGS PREPARED BY AKIN CREATIVE

PROJECT NO. 0359  
SCALE@A3 1 : 500  
DWG NO. DA D01

DRAWN ED  
CHECKED KH  
ISSUE A