



Wed Aug 11 2021  
© 2021 Nearmap, HERE


20 m

01


SITE PLAN AND  
CONTEXT PLAN  
OF SURROUNDS

SCALE 1:500 APPROX.

BASE MAP IMAGE  
COURTESY OF NEARMAPS

 

THIS BAR REPRESENTS 100mm ON ORIGINAL  
Curtin Architects accepts no responsibility for  
dimensions scaled off drawing. Check all copies and  
electronic drawings of any type for accuracy in scaling.

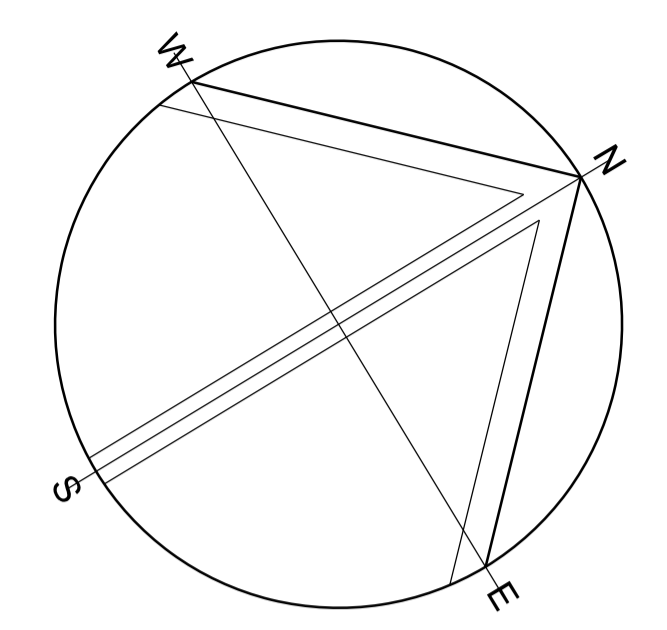

GENERAL LEGEND

- EXISTING CLUB PREMISES  
No work to toned area
- DA WORKS

Issue	Amendment Description	Date
A	DA ISSUE	15.04.24

AMENDMENTS  
1. Figured dimensions to be taken in preference to scaling.  
2. Builder to check all dimensions on site where relevant and notify of any discrepancies.  
3. All dimensions are given in millimetres except levels and drawings to scale 1:500 and smaller which are in metres.  
INTELLECTUAL PROPERTY  
COPYRIGHT CURTIN ARCHITECTS PTY LTD. (C.A.), UNLESS OTHERWISE AGREED IN WRITING. ALL RIGHTS RESERVED. THIS DOCUMENT IS THE PROPERTY OF C.A. AND THIS DOCUMENT MAY NOT BE REPRODUCED OR TRANSMITTED IN ANY FORM OR BY ANY MEANS, ELECTRONIC OR MECHANICAL, INCLUDING PHOTOCOPYING, RECORDING, OR BY ANY INFORMATION STORAGE AND RETRIEVAL SYSTEM, WITHOUT THE WRITTEN PERMISSION OF C.A. ANY UNAUTHORIZED USE OF THIS DOCUMENT IS AT THE USER'S SOLE RISK AND WITHOUT LIMITING DAMAGES THE USER RELEASES AND INDEMNIFIES C.A. FROM AND AGAINST ALL LOSS SO ARISING.

CLIENT  
**paynter dixon**  
Paynter Dixon Constructions Pty Limited  
Level 3, 5 Rider Boulevard RHODES NSW 2138  
Tel (02) 9797 5555 Fax (02) 9797 5533  
ABN 84 097 120 315

**CURTIN ARCHITECTS**  
PTY. LIMITED ABN 43 052 102 744  
Reg. No. 4307  
Level 2, 52 Atchison Street ST LEONARDS NSW 2065  
ma@curtinarchitects.com.au Phone: (02) 9437 1111

PROJECT: **Pittwater**  
PITTWATER RSL CLUB  
PICKLEBALL COURTS  
82 Mona Vale Road Mona Vale NSW 2103

DRAWING TITLE:  
**SITE PLAN &  
CONTEXT PLAN**

DRAWN BY: JEH	SCALE: 1:500 @ A1
PROJECT No: 6774	DATE STARTED: FEBRUARY 2024
DRAWING No: PRL0145	DRAWING No: DA-100
	ISSUE: A

PLOT DATE: S DATES PLOT TIME: S TIMES FILE NAME: SFILES