



PROPOSED LOWER GROUND FLOOR PLAN
1:100

SOUTH CURL CURL BEACH

CARRINGTON

PARADE

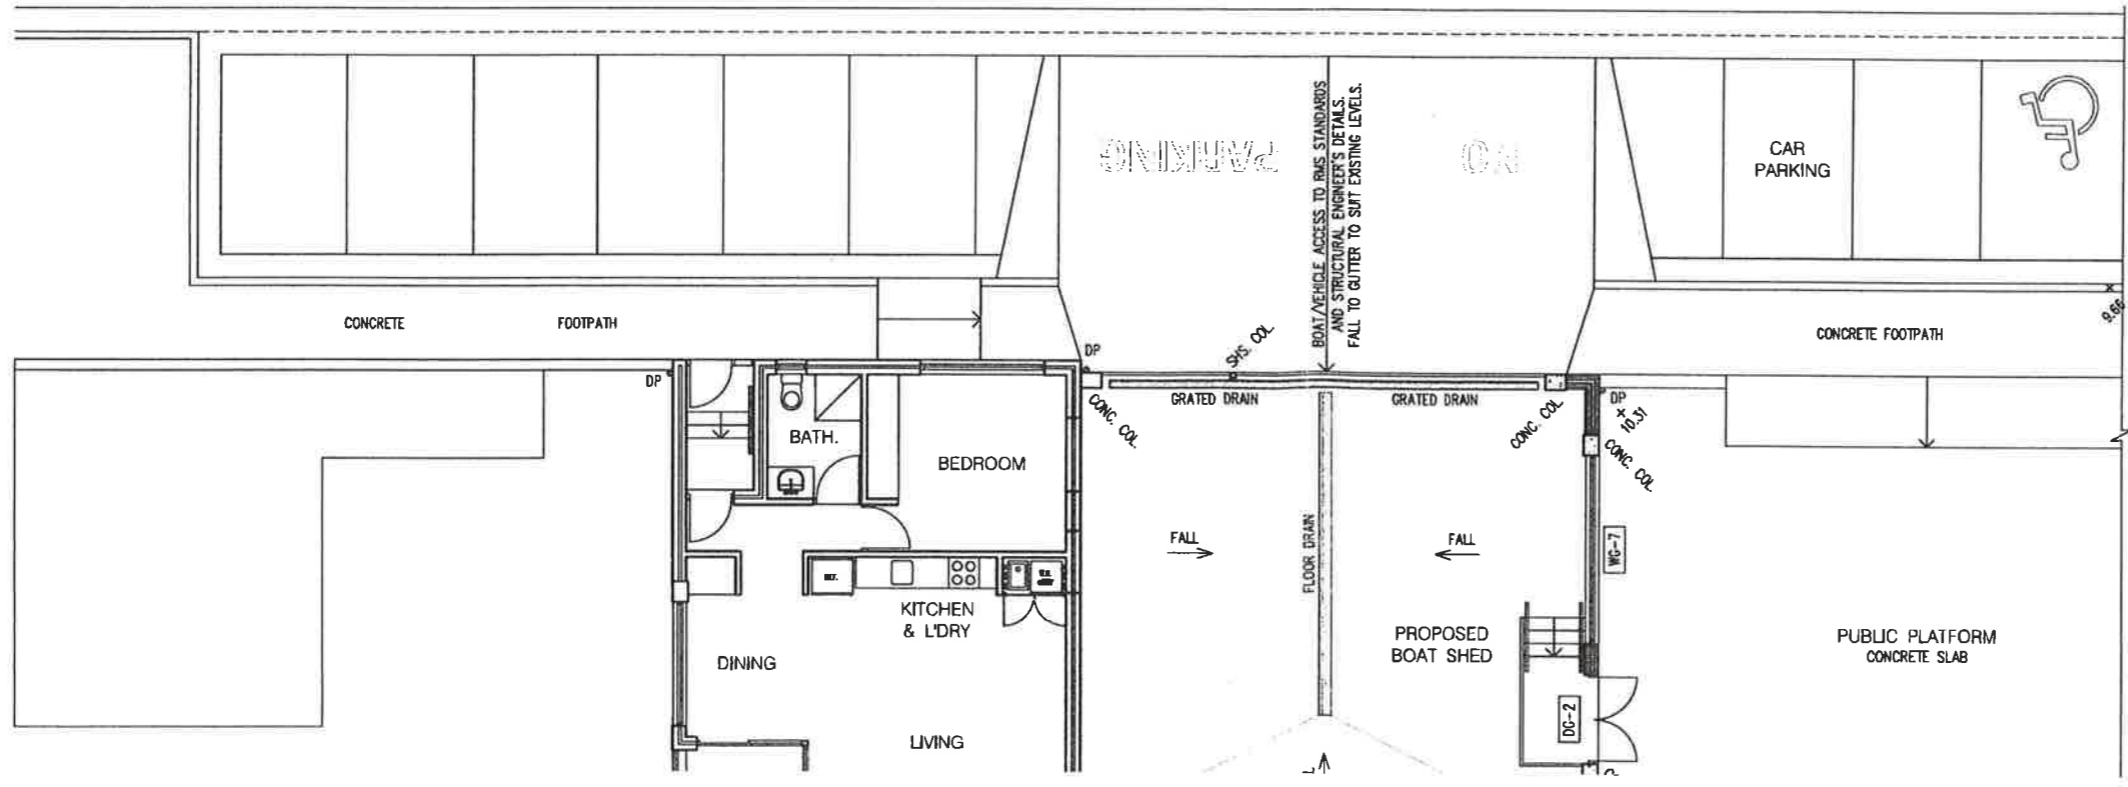

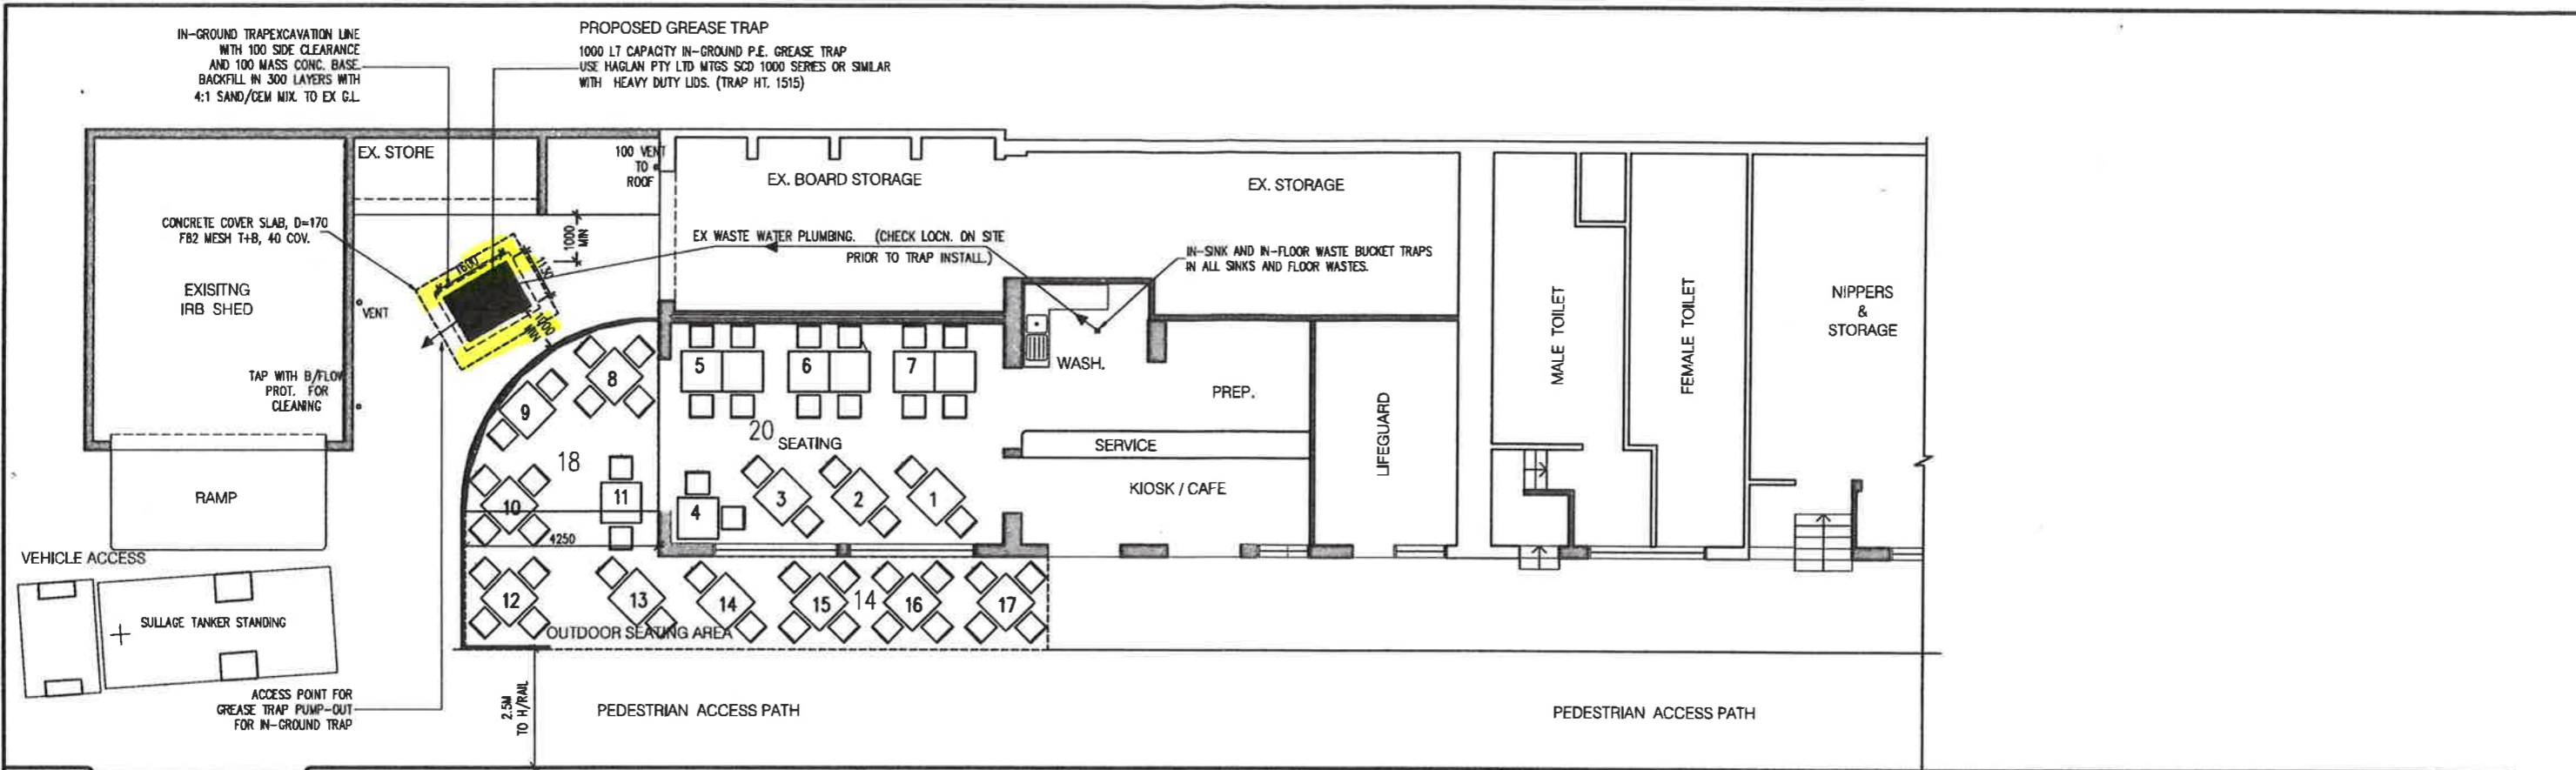



SOUTH CURL CURL BEACH

PROPOSED LOWER GROUND FLOOR PLAN
1:100

CARRINGTON

PARADE

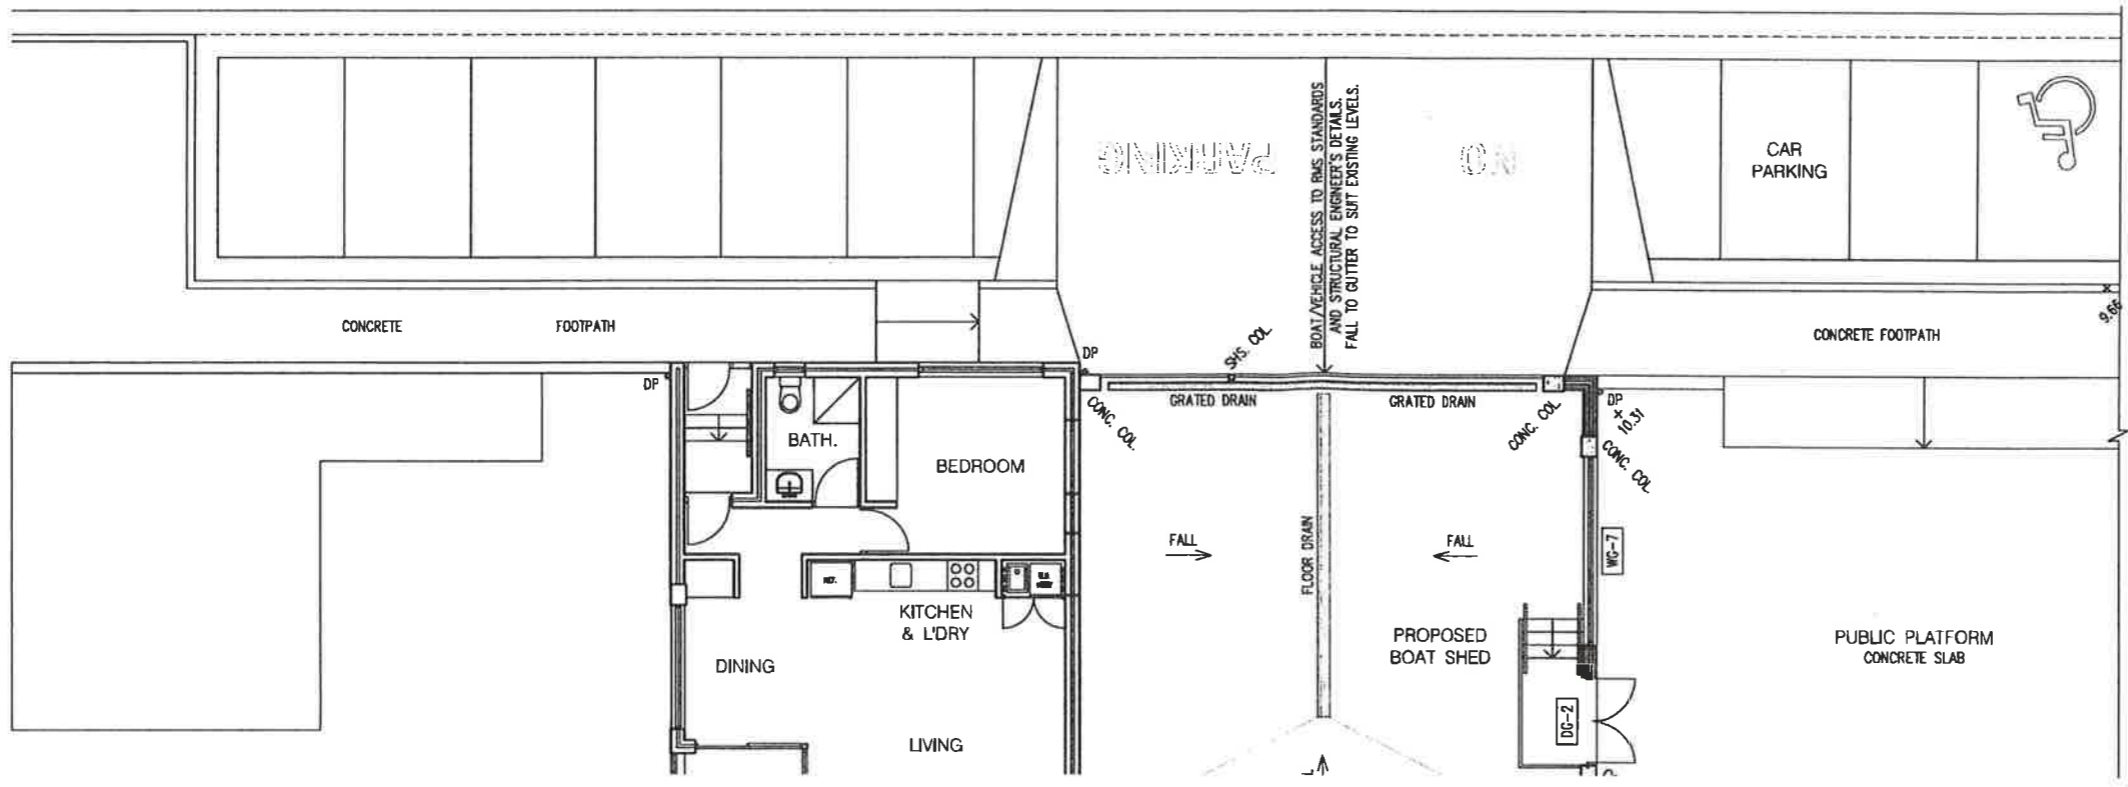

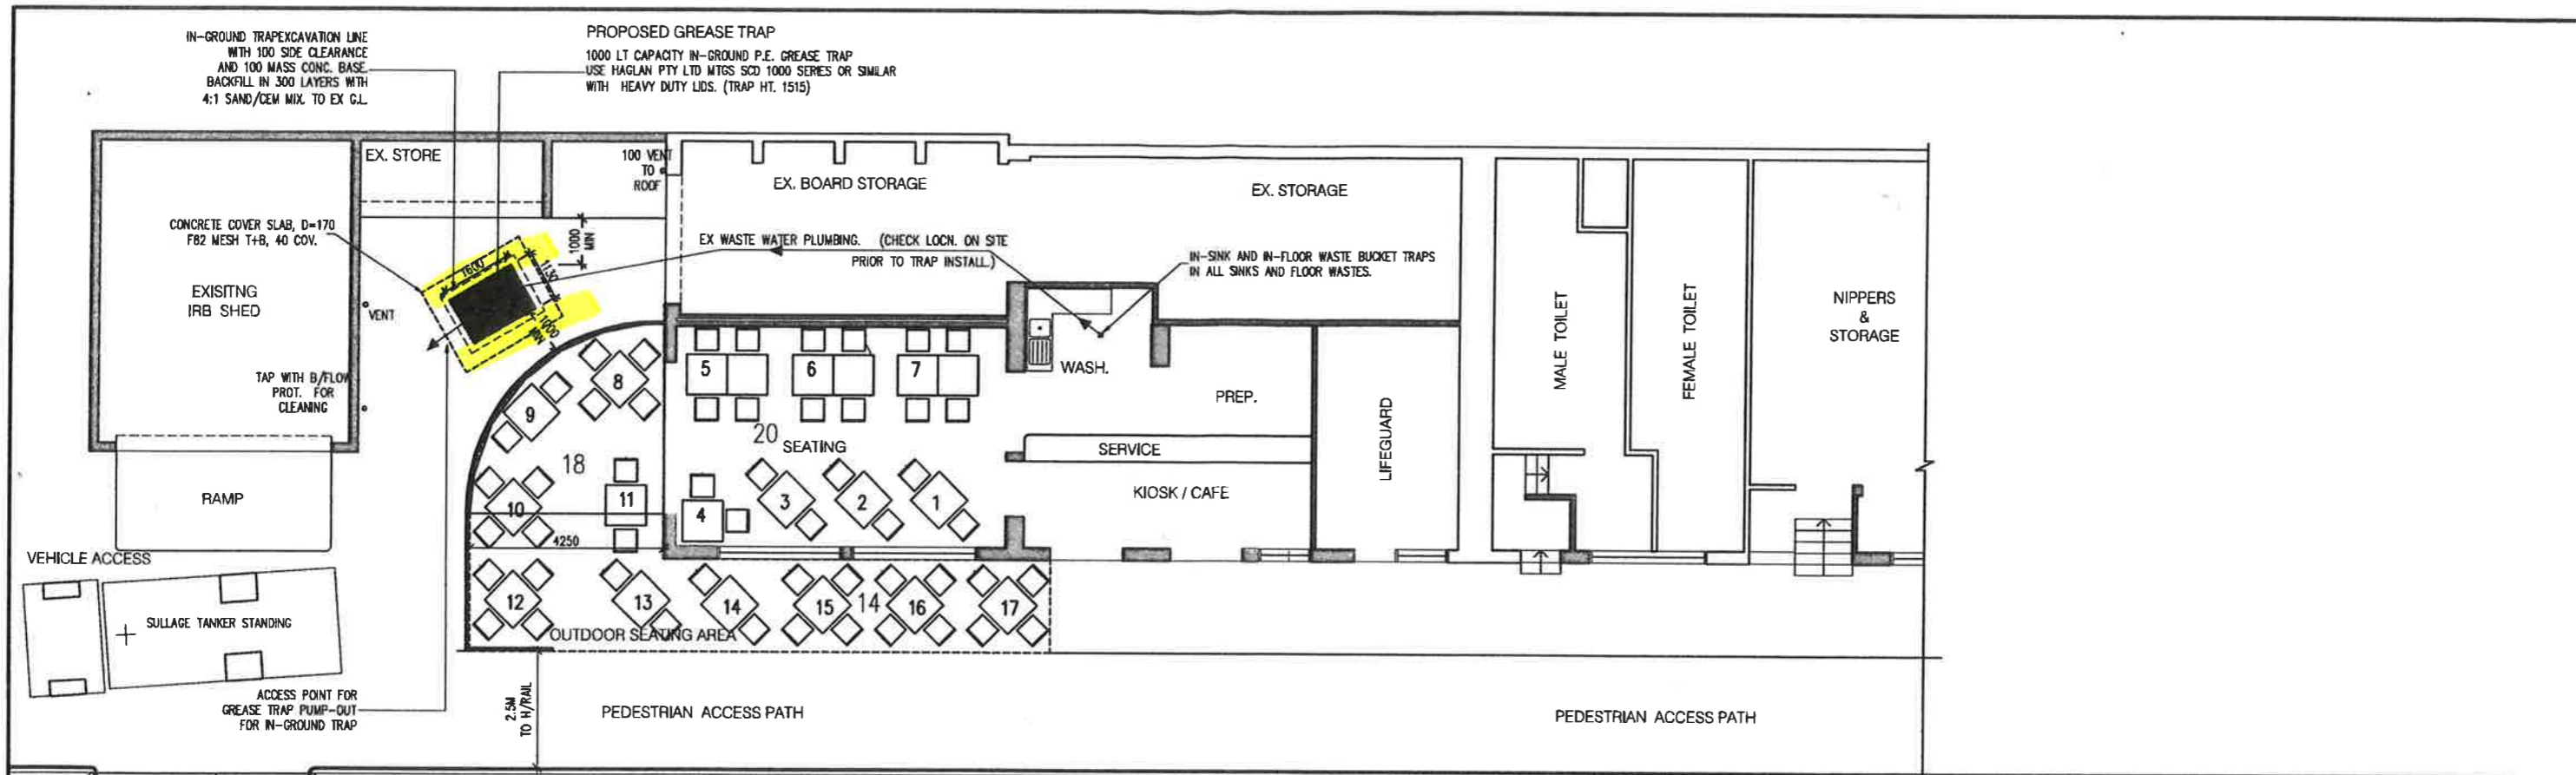



SOUTH CURL CURL BEACH

PROPOSED LOWER GROUND FLOOR PLAN
1:100


CARRINGTON

PARADE

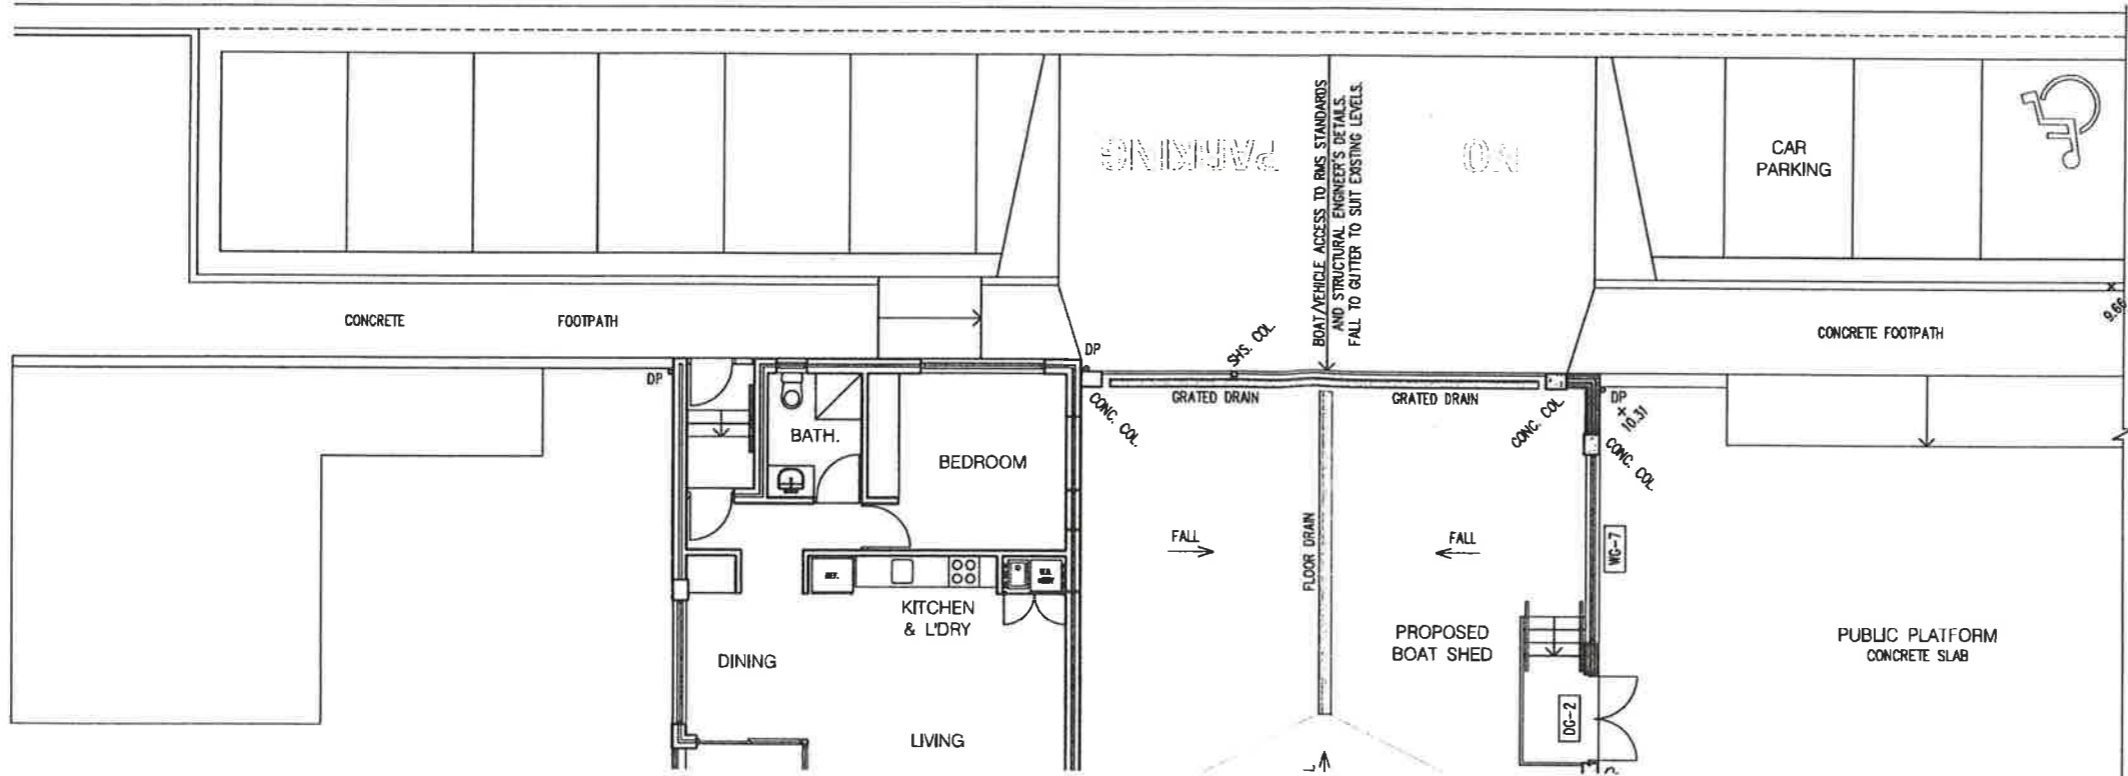



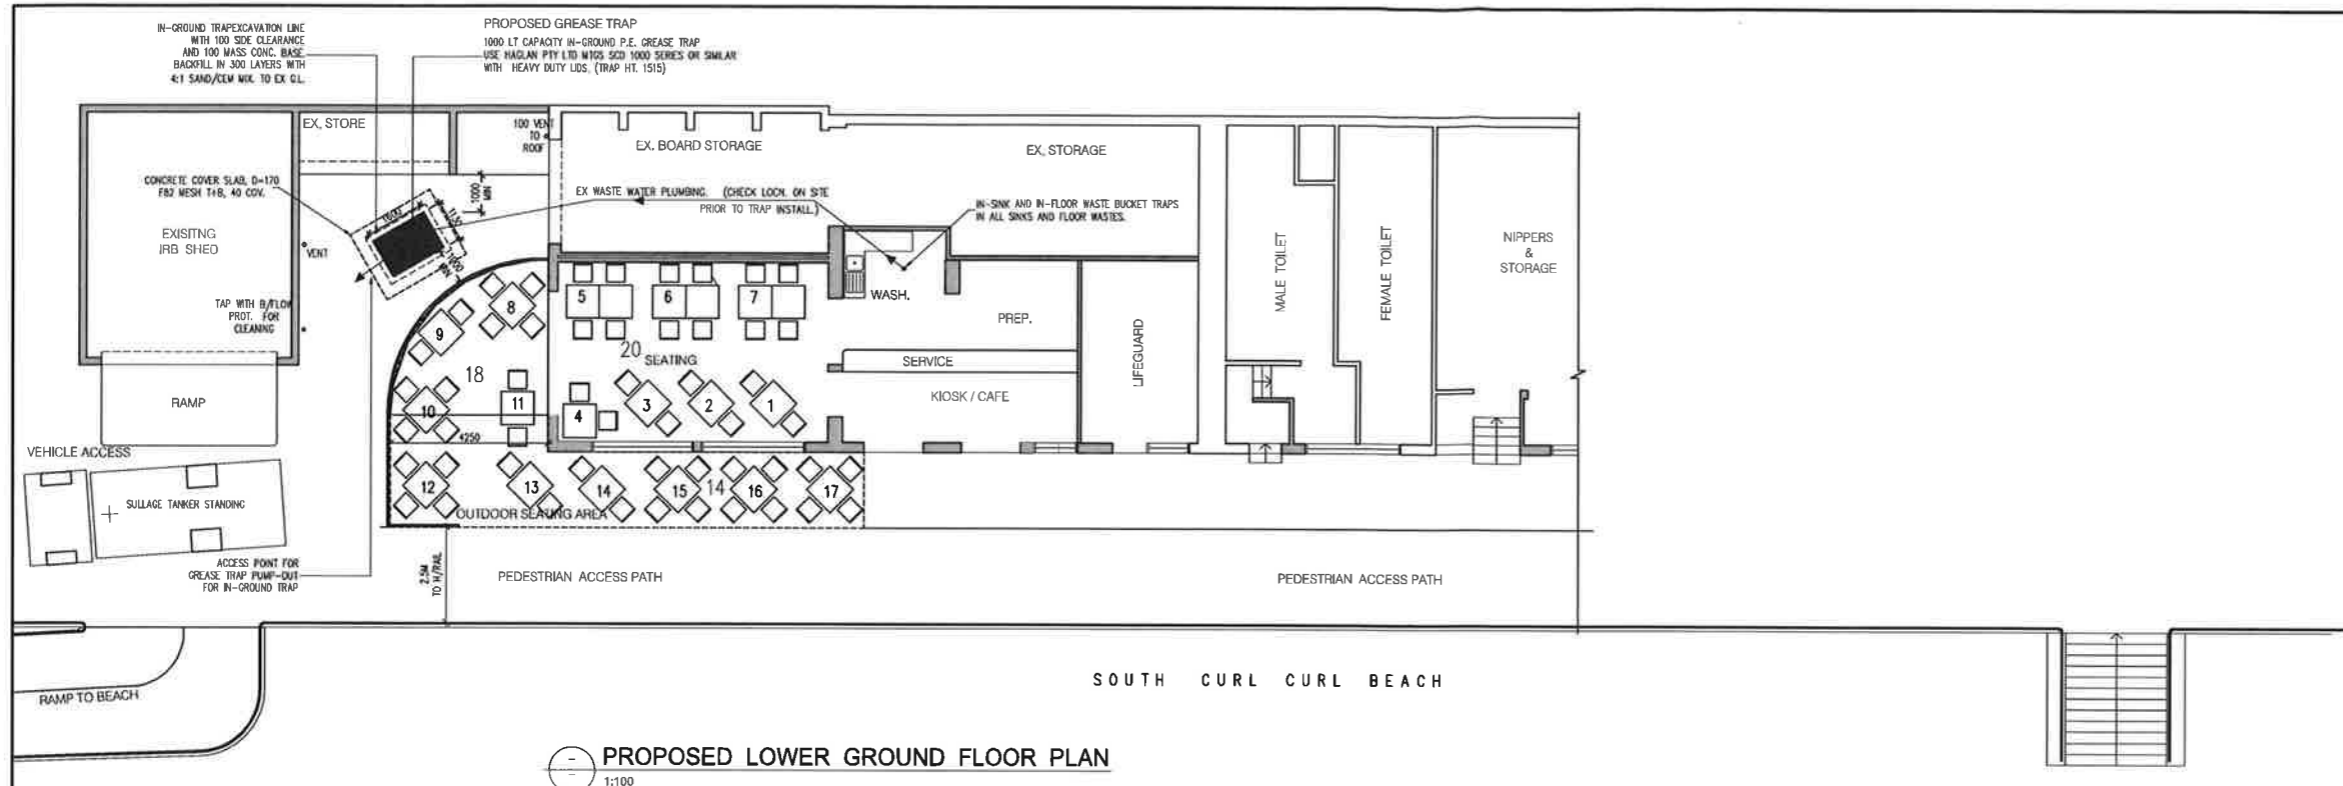


PROPOSED LOWER GROUND FLOOR PLAN
1:100

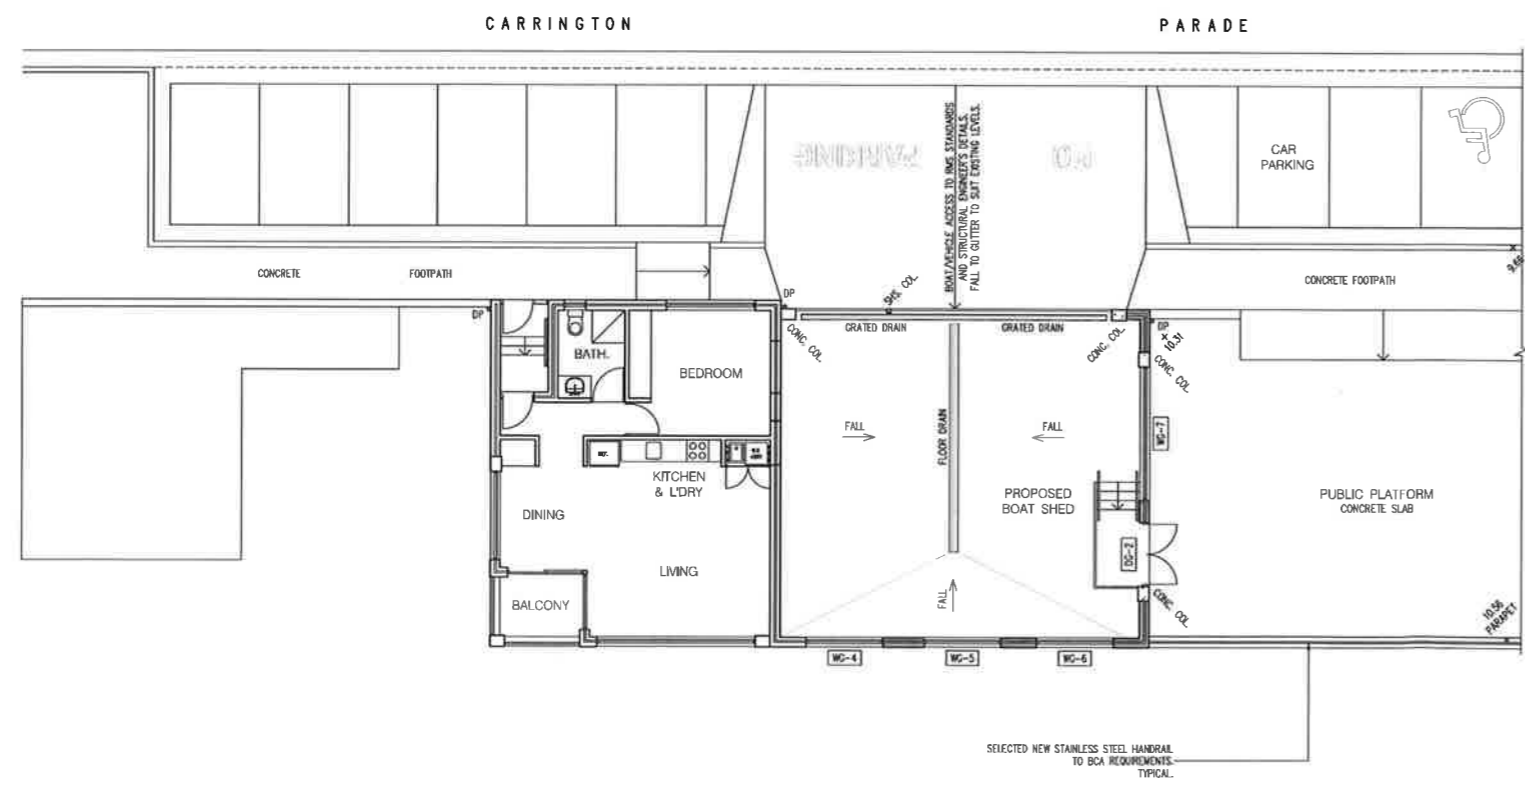


PROPOSED GROUND FLOOR PLAN
1:100


Prepared by MICHAEL AIREY 20/28 McDONALD STREET, FRESHWATER NSW 2076 PHONE 9905 1483, MOBILE 0418 289 585 EMAIL: m.akealey@bigpond.com.au		Client SOUTH CURL CURL SURF LIFE SAVING CLUB CARRINGTON PARADE CURL CURL NSW 2096		PROJECT PROPOSED MODIFICATIONS TO DEVELOPMENT CONSENT DA2002/1260 PROPOSED GREASE TRAP		Designed By MA Drawn By MA Checked By Date NOV 2014		Title EXISTING GROUND FLOOR PLAN EXISTING LOWER GROUND FLOOR PLAN		Scale 1:100 @ A1 Job No. SCC-S15C-02-2014 Drawing No. S96-01 Rev. A	
SECTION 9(2) APPLICATION 17-11-2014		AS/NZS 26 749 291 556									

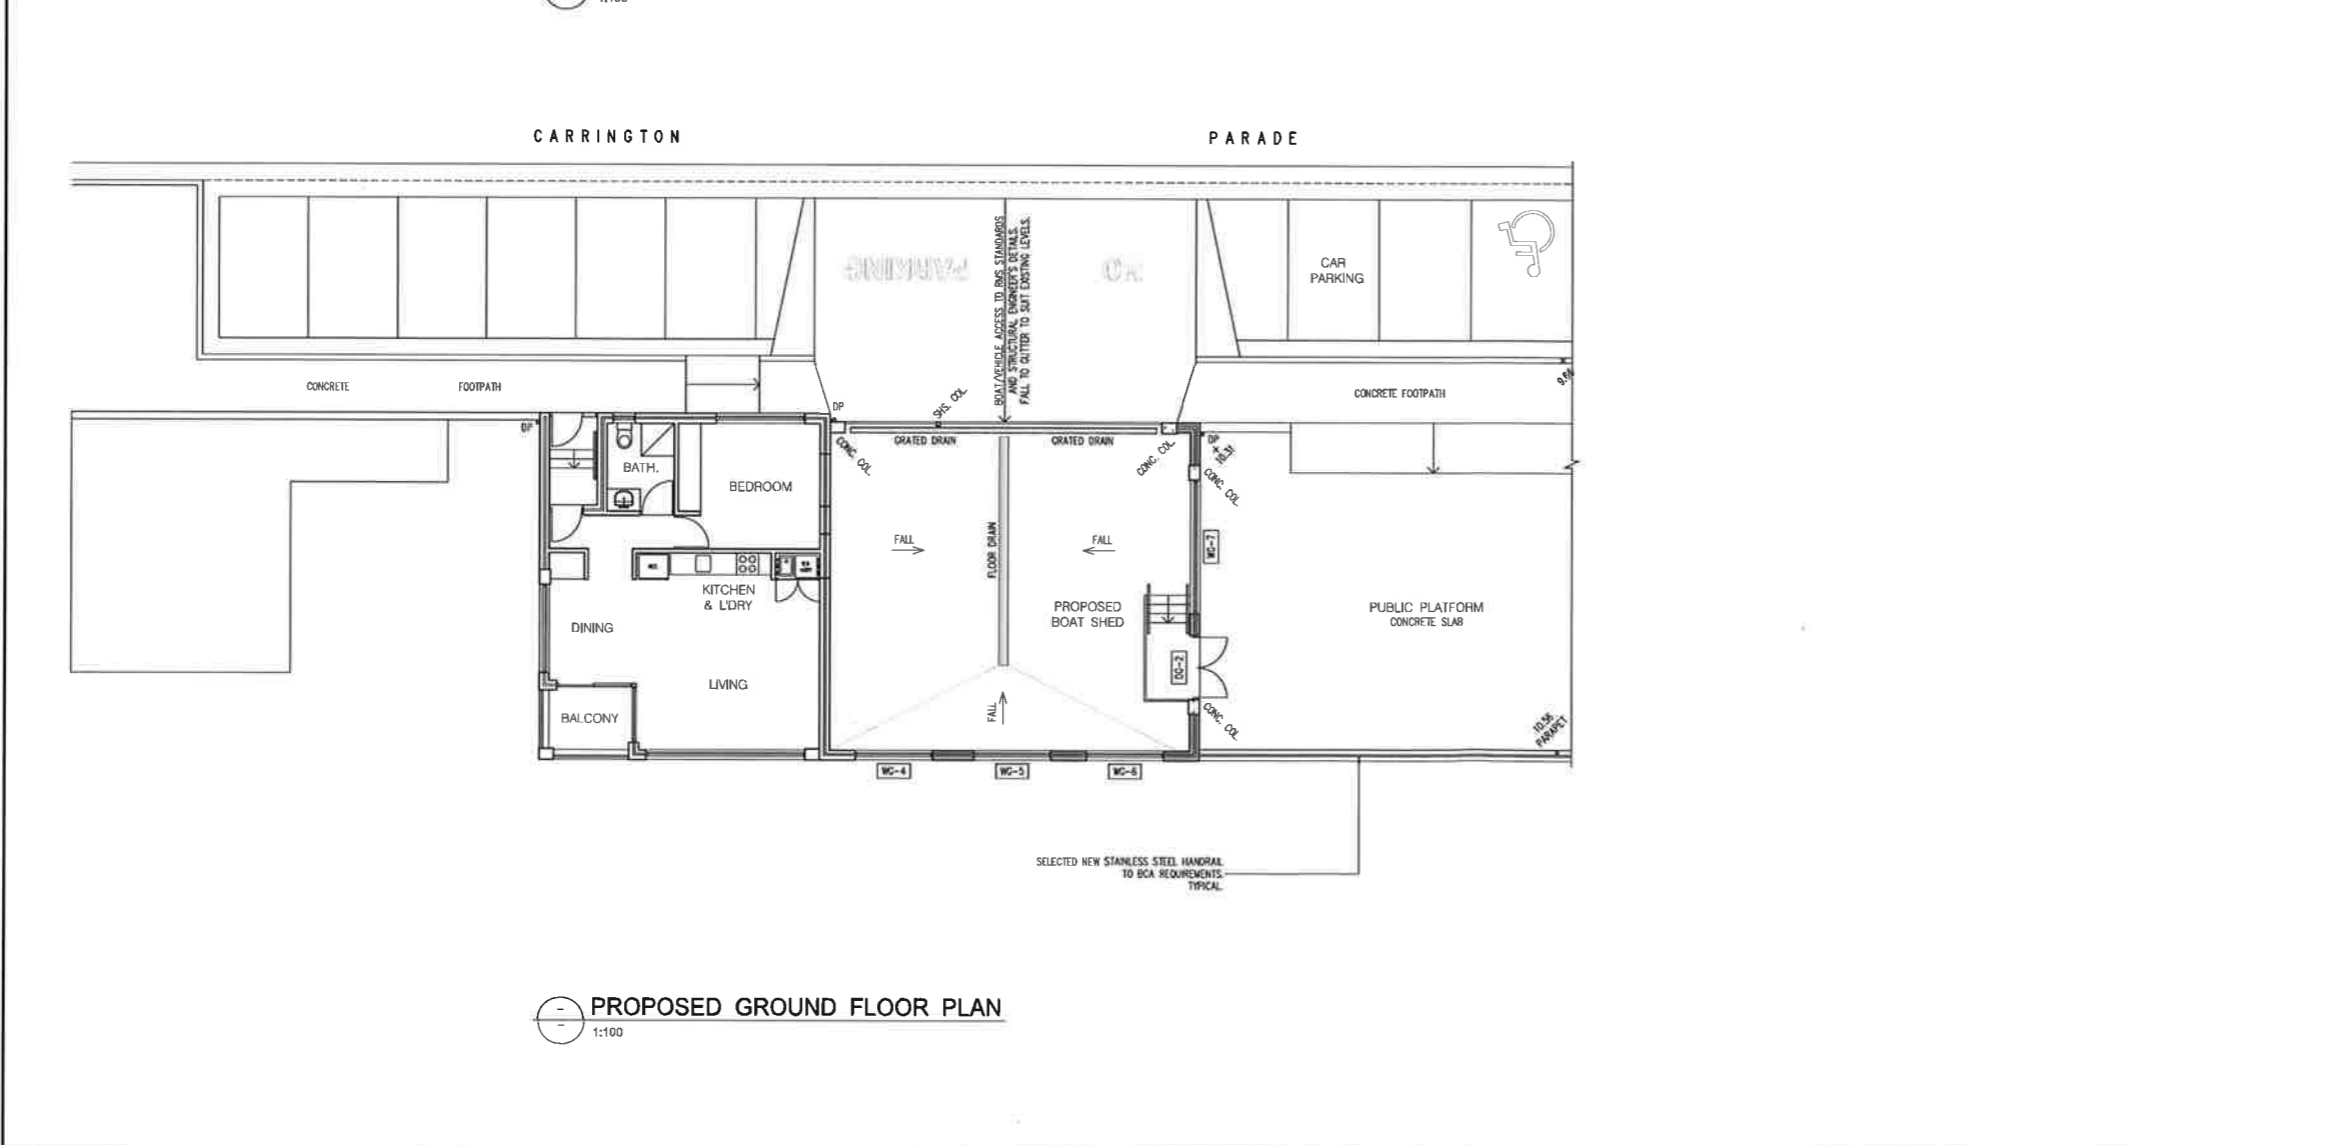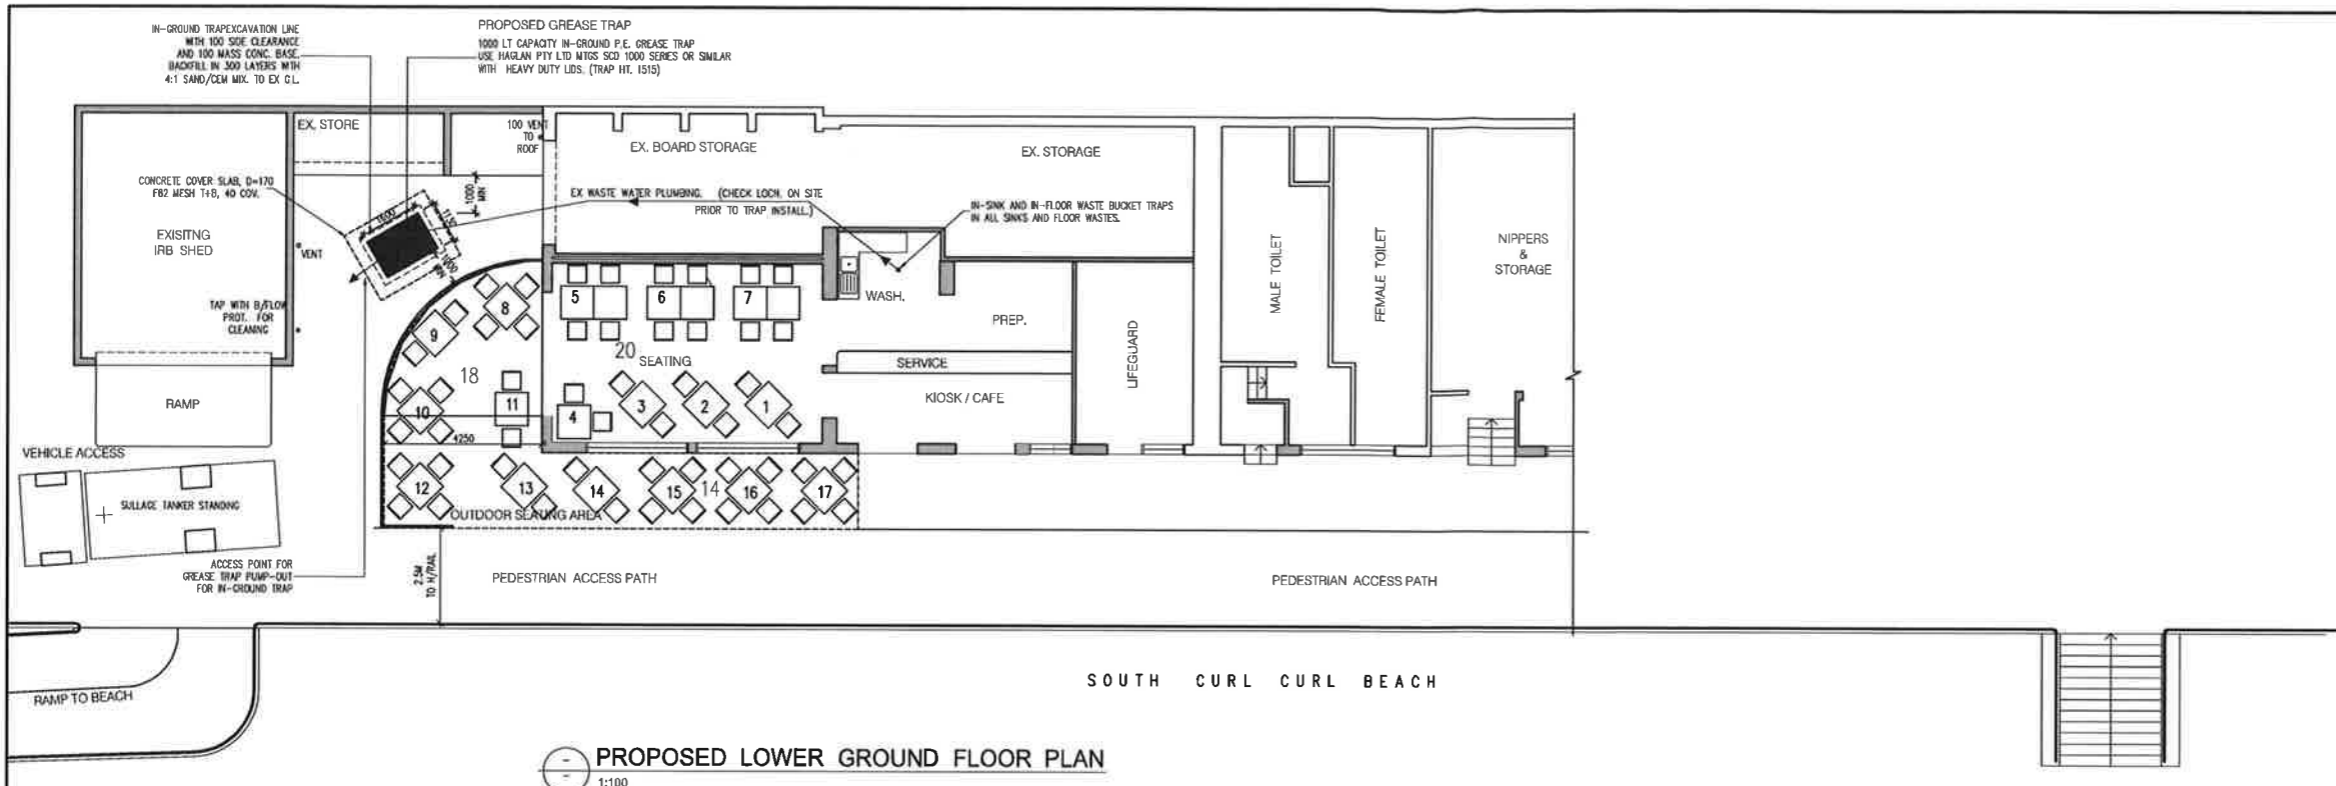 

Prepared by MICHAEL AIREY 20/28 McDONALD STREET, FRESHWATER NSW 2096 PHONE 9905 1483, MOBILE 0418 289 585 EMAIL m.airey@bigpond.com.au		Client SOUTH CURL CURL SURF LIFE SAVING CLUB CARRINGTON PARADE CURL CURL NSW 2096		PROJECT PROPOSED MODIFICATIONS TO DEVELOPMENT CONSENT DA2002/1260 PROPOSED GREASE TRAP		Designed By MA Drawn By MA Checked By Date NOV 2014		Title EXISTING GROUND FLOOR PLAN EXISTING LOWER GROUND FLOOR PLAN		Scale 1:100 @ A1 Job No. SCC-SLSC-02-2014 Drawing No. Rev. S96-01 A	
SECTION 94(2) APPLICATION No. Date Revision By No. Date Revision By		ABN 24 749 291 556									

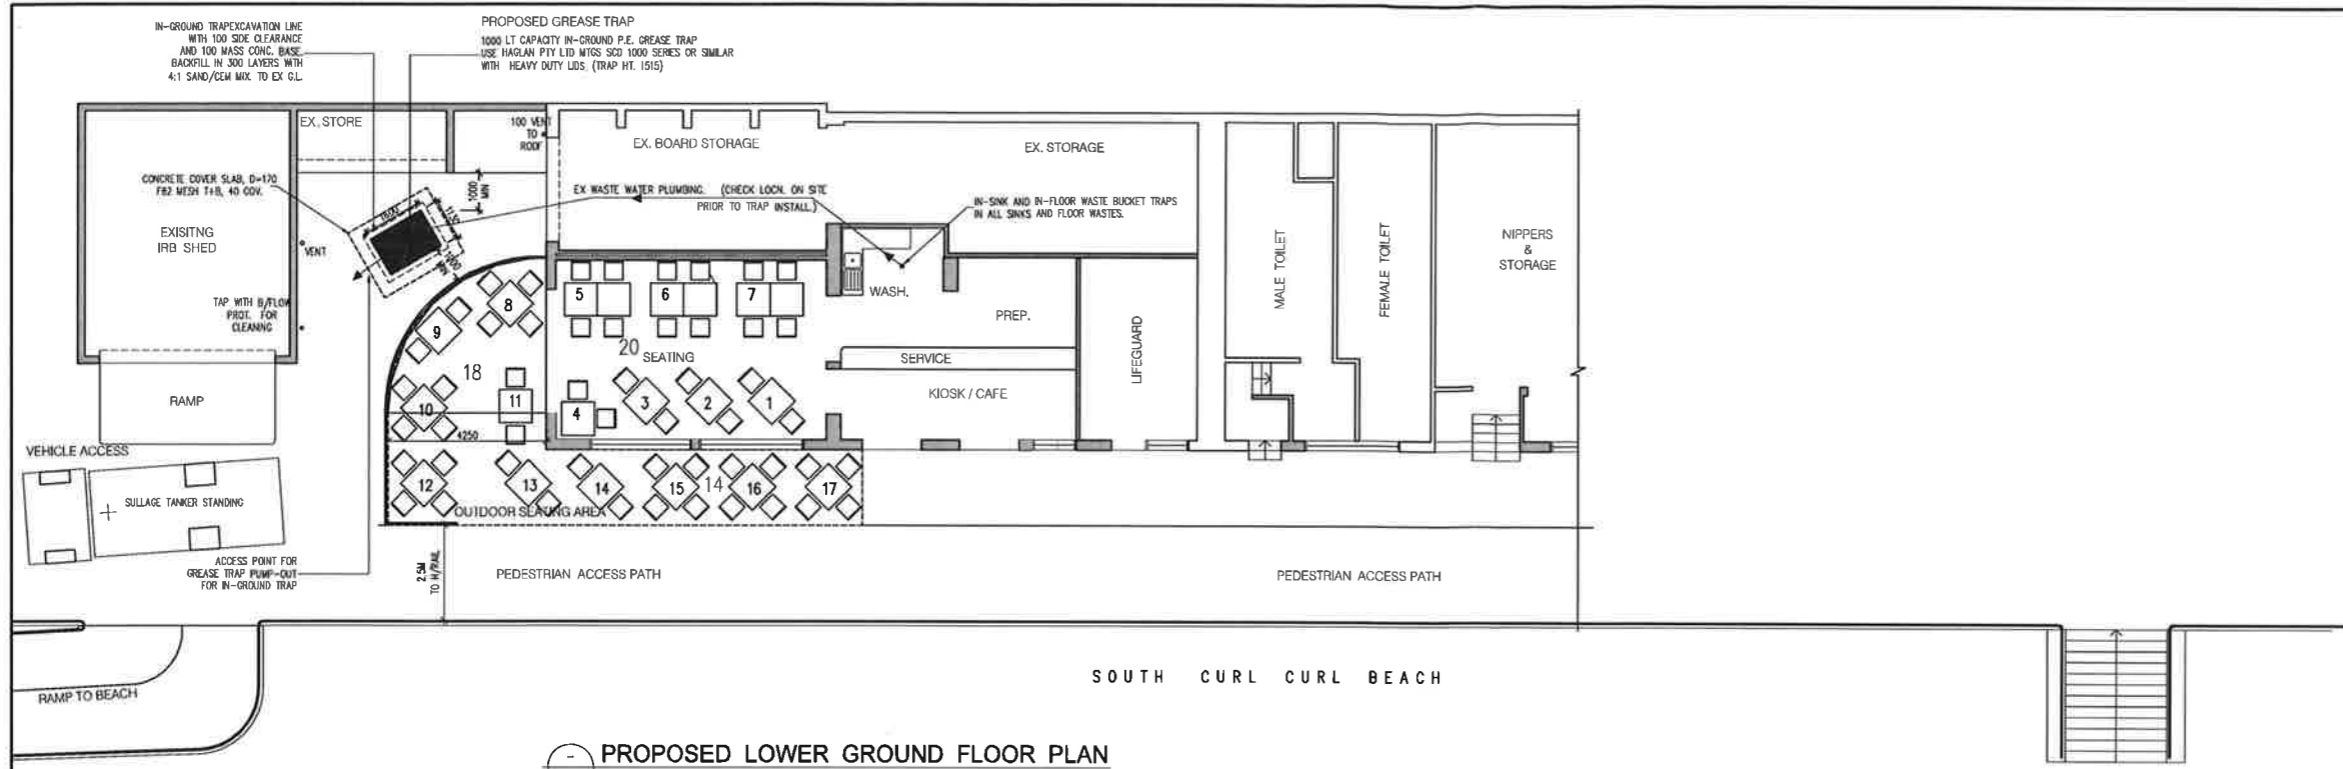

PROPOSED LOWER GROUND FLOOR PLAN
1:100

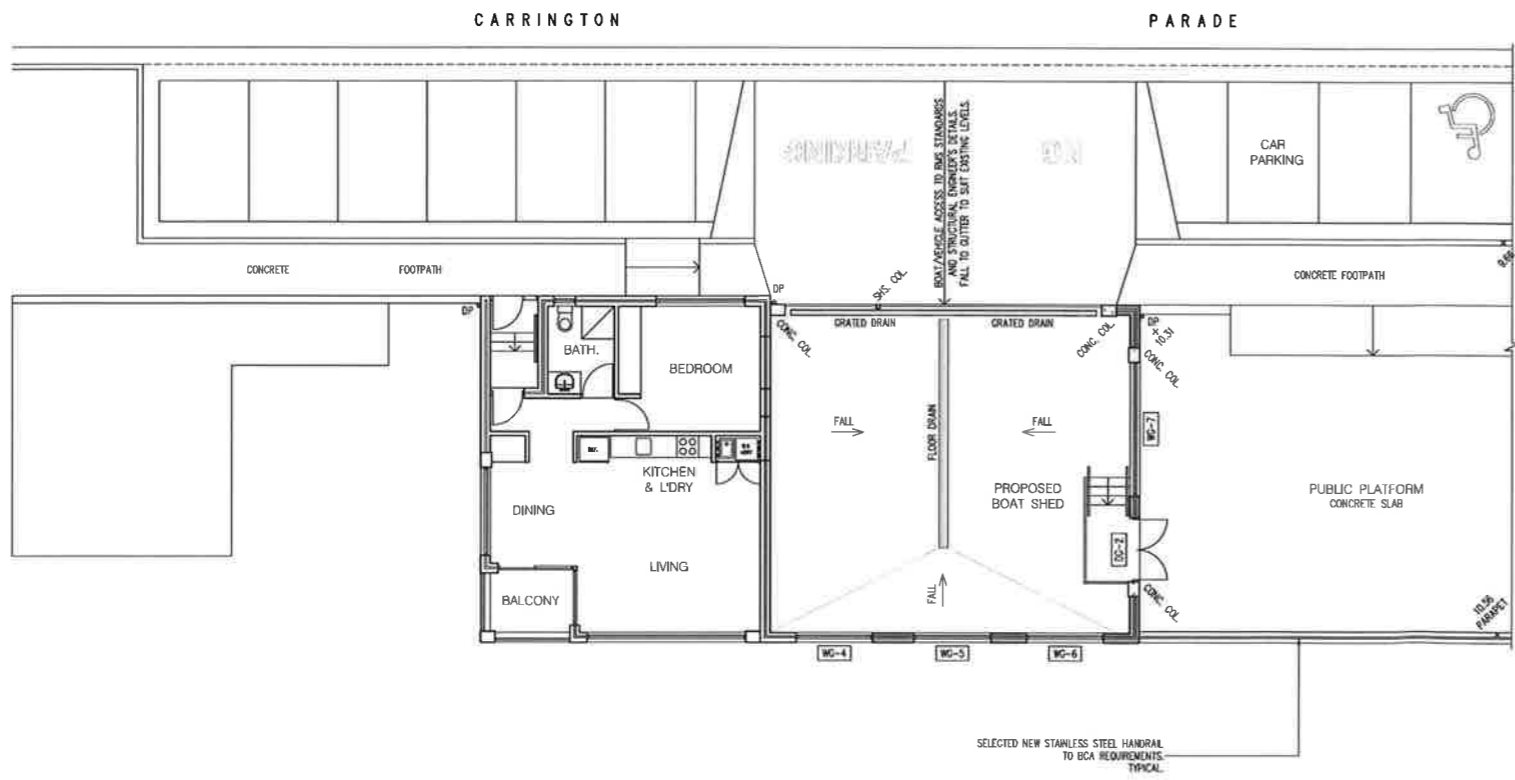

PROPOSED GROUND FLOOR PLAN
1:100

No.	Date	Revision	By	No.	Date	Revision	By
A	17-11-2014	SECTION 14(2) APPLICATION					

Prepared by
MICHAEL AIREY
20/28 McDONALD STREET, FRESHWATER NSW 2074
PHONE 9905 1463, MOBILE 0418 289 585
EMAIL m.akealey@bigpond.com.au
AS/NZS 24 769 291 556


Client
SOUTH CURL CURL SURF LIFE SAVING CLUB
20/28 McDONALD STREET, FRESHWATER NSW 2074
PHONE 9905 1463, MOBILE 0418 289 585
EMAIL m.akealey@bigpond.com.au

PROJECT
PROPOSED MODIFICATIONS TO DEVELOPMENT CONSENT DA2002/1260
PROPOSED GREASE TRAP



Designed By MA
Drawn By MA
Checked by
Date NOV 2014

Title
EXISTING GROUND FLOOR PLAN
EXISTING LOWER GROUND FLOOR PLAN

Scale 1:100 @ A1
Job No. SCC-S15C-02-2014
Drawing No. **S96-01**
Rev. **A**

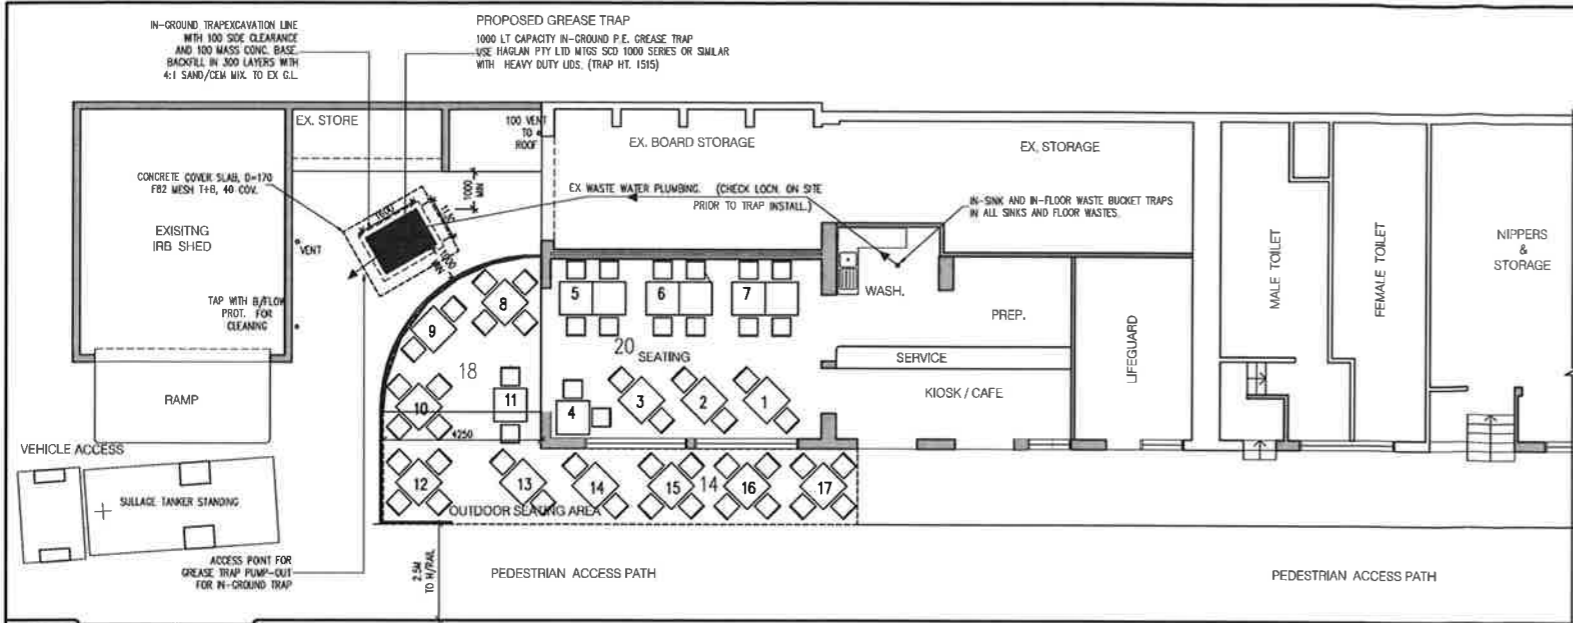

PROPOSED LOWER GROUND FLOOR PLAN
1:100

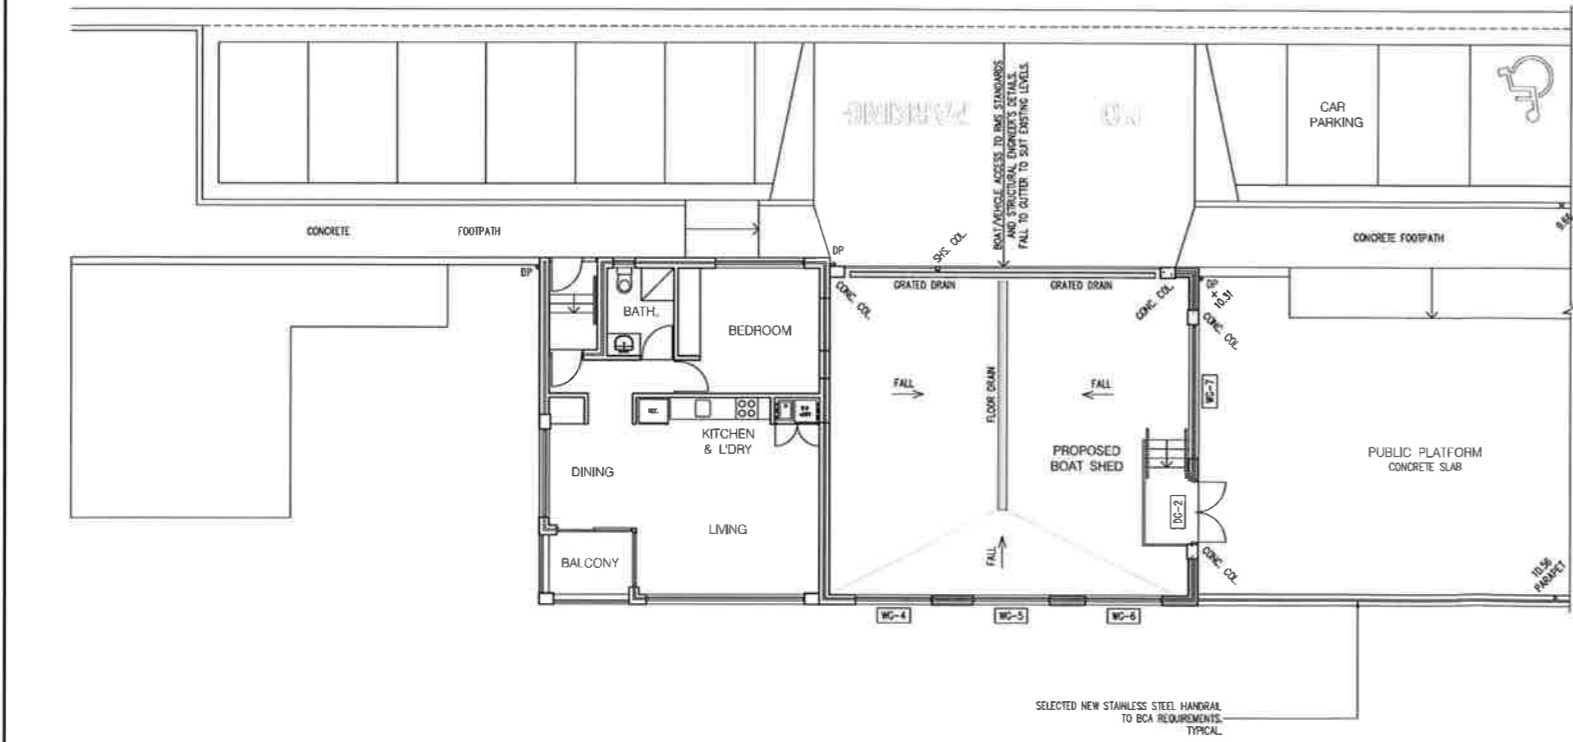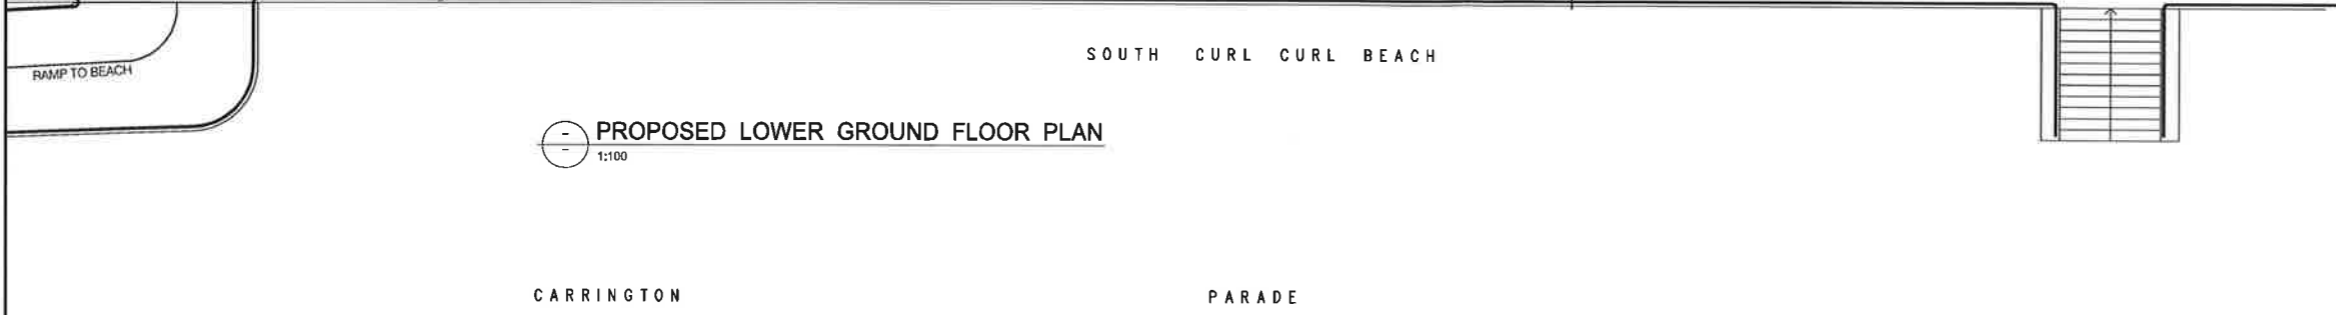

PROPOSED GROUND FLOOR PLAN
1:100

Prepared by MICHAEL AIREY 20/28 McDONALD STREET, FRESHWATER NSW 2076 PHONE 9905 1483, MOBILE 0418 289 585 EMAIL mkeckey@bigpond.com.au		Client SOUTH CURL CURL SURF LIFE SAVING CLUB CARRINGTON PARADE CURL CURL NSW 2096		PROJECT PROPOSED MODIFICATIONS TO DEVELOPMENT CONSENT DA2002/1260 PROPOSED GREASE TRAP		Designed By MA Drawn By MA Checked By Date NOV 2014		Title EXISTING GROUND FLOOR PLAN EXISTING LOWER GROUND FLOOR PLAN		Scale 1:100 @ A1 Job No. SCC-SLSC-02-2014 Drawing No. S96-01 Rev. A	
SECTION 94(2) AFFIDAVIT No. Date Revision By No. Date Revision By		Prepared by MICHAEL AIREY 20/28 McDONALD STREET, FRESHWATER NSW 2076 PHONE 9905 1483, MOBILE 0418 289 585 EMAIL mkeckey@bigpond.com.au ABN 24 769 291 556		Client SOUTH CURL CURL SURF LIFE SAVING CLUB CARRINGTON PARADE CURL CURL NSW 2096		PROJECT PROPOSED MODIFICATIONS TO DEVELOPMENT CONSENT DA2002/1260 PROPOSED GREASE TRAP		Title EXISTING GROUND FLOOR PLAN EXISTING LOWER GROUND FLOOR PLAN		Scale 1:100 @ A1 Job No. SCC-SLSC-02-2014 Drawing No. S96-01 Rev. A	