

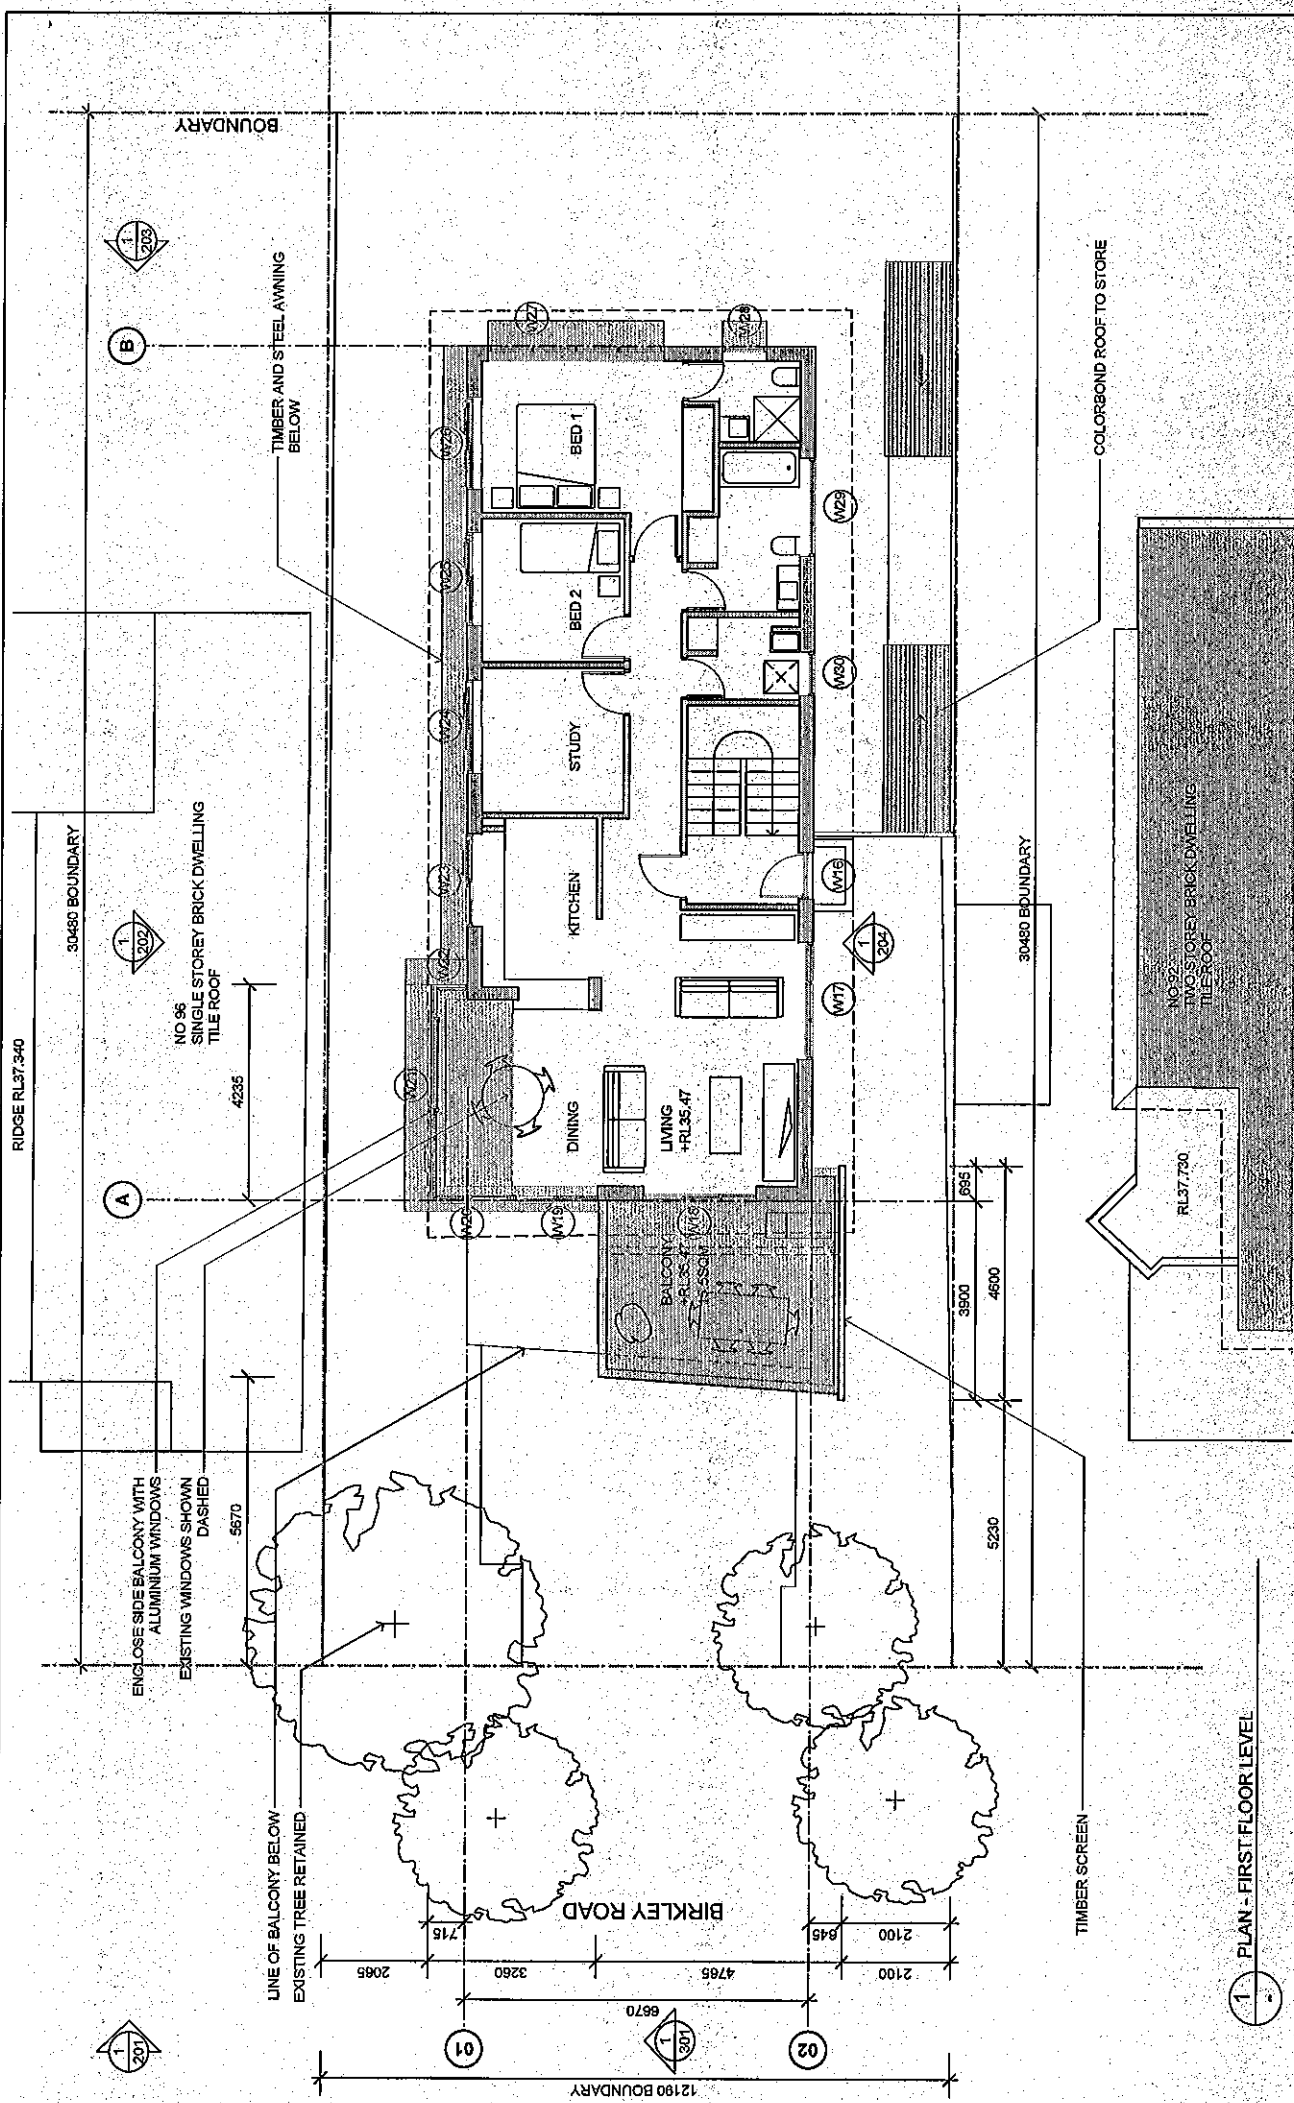


 

1 PLAN - FIRST FLOOR LEVEL

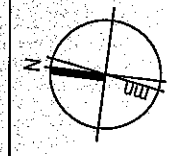

CLIENT	PROJECT	DATE ISSUED
Mindy Byrne, Peter Kay, Cecilia Kemp, Simon Kemp	94 Birkley Road	24.11.08
DRAWING TITLE	SCALE	DRAWING NO.
First Floor Plan	1:100	DA-103 Rev-5

architecture+design
hungertford+edmunds
 73 australia street
 camperdown NSW 2050
 t 9550 6767 f 9550 6469 www.hungertfordedmunds.com
 new south wales architects registration no 6354
 architects chamber of commerce board no 3693
 date 20 103 244 056