

CONTOUR

LANDSCAPE ARCHITECTURE


DA DOCUMENTATION

PROJECT


WARD RESIDENCE

ADDRESS

85 Powderworks Road,
North Narrabeen NSW 2101

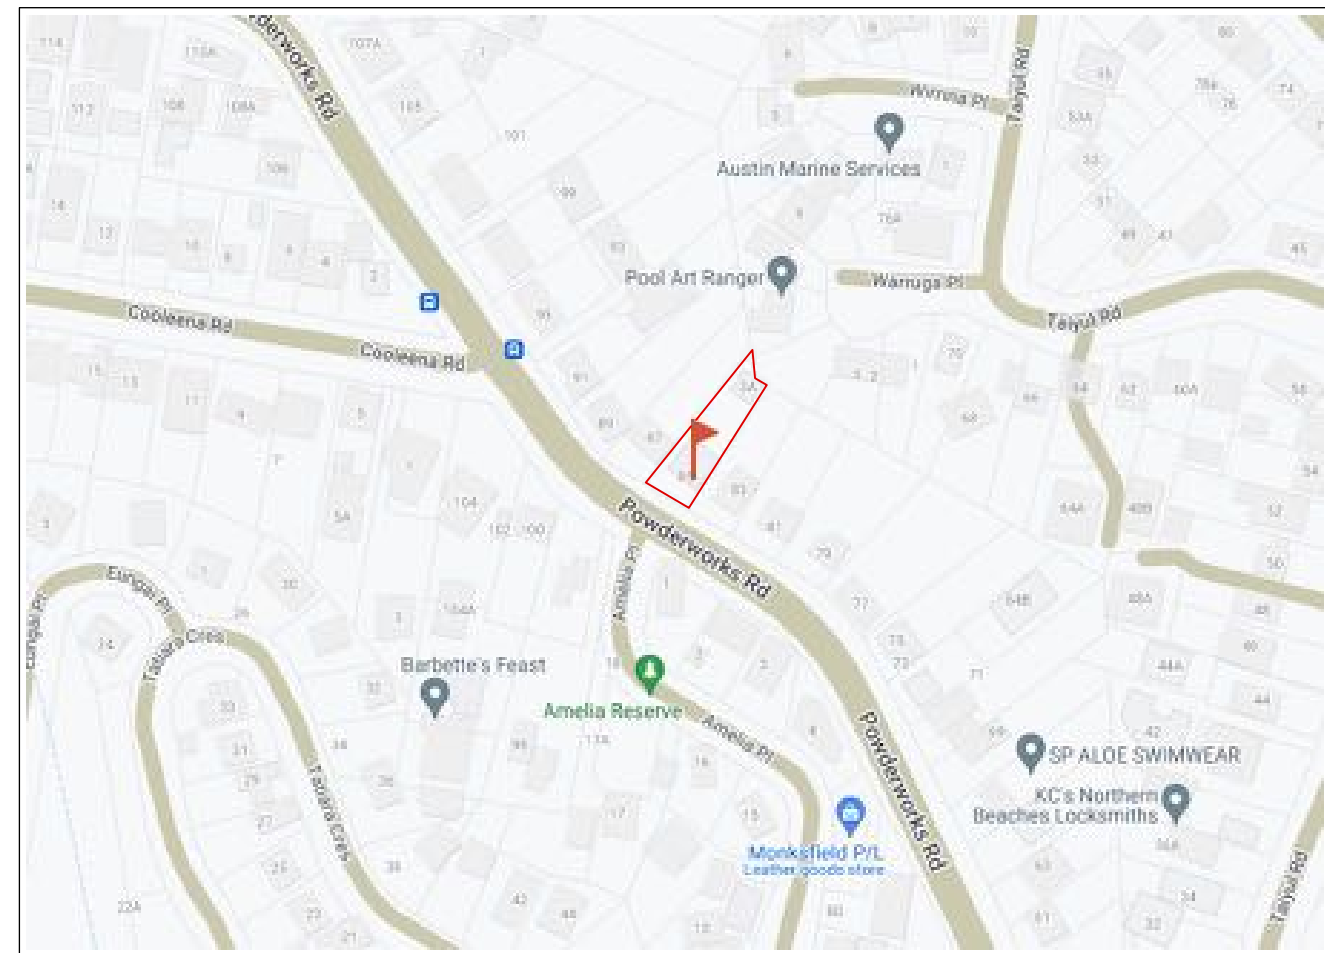

Site Location

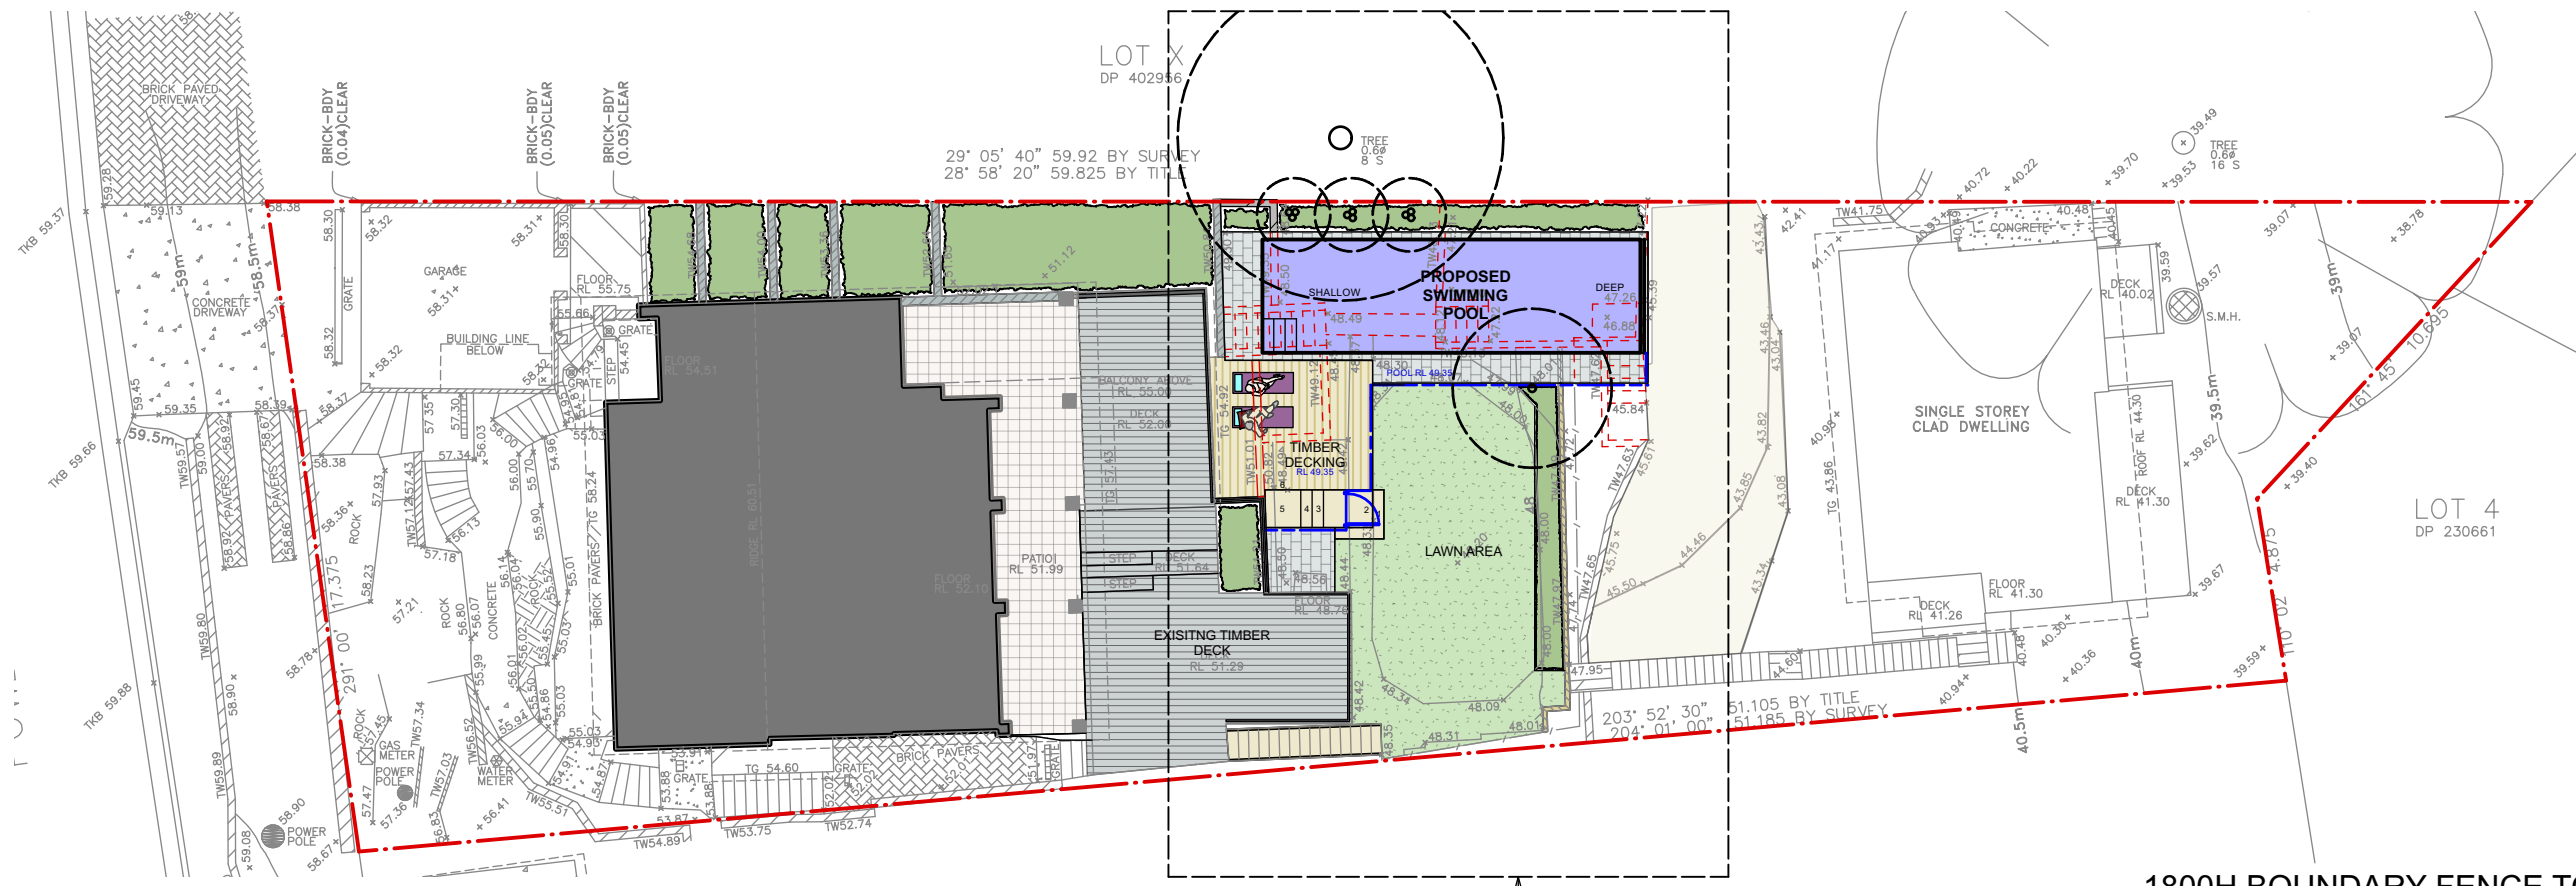


SITE PLAN

Scale 1:200

LEGEND

- CONCRETE SURFACE TREATMENT
- GARDEN AREA
- PROPOSED LAWN AREA
- TILED SURFACE
- MASONRY RETAINING WALL
- EXISTING TIMBER DECK
- EXISTING TIMBER DECK
- TIMBER RETAINING WALL
- POOL COPING
- EXISTING STRUCTURE TO BE REMOVED
- EXISTING TREE TO BE RETAINED

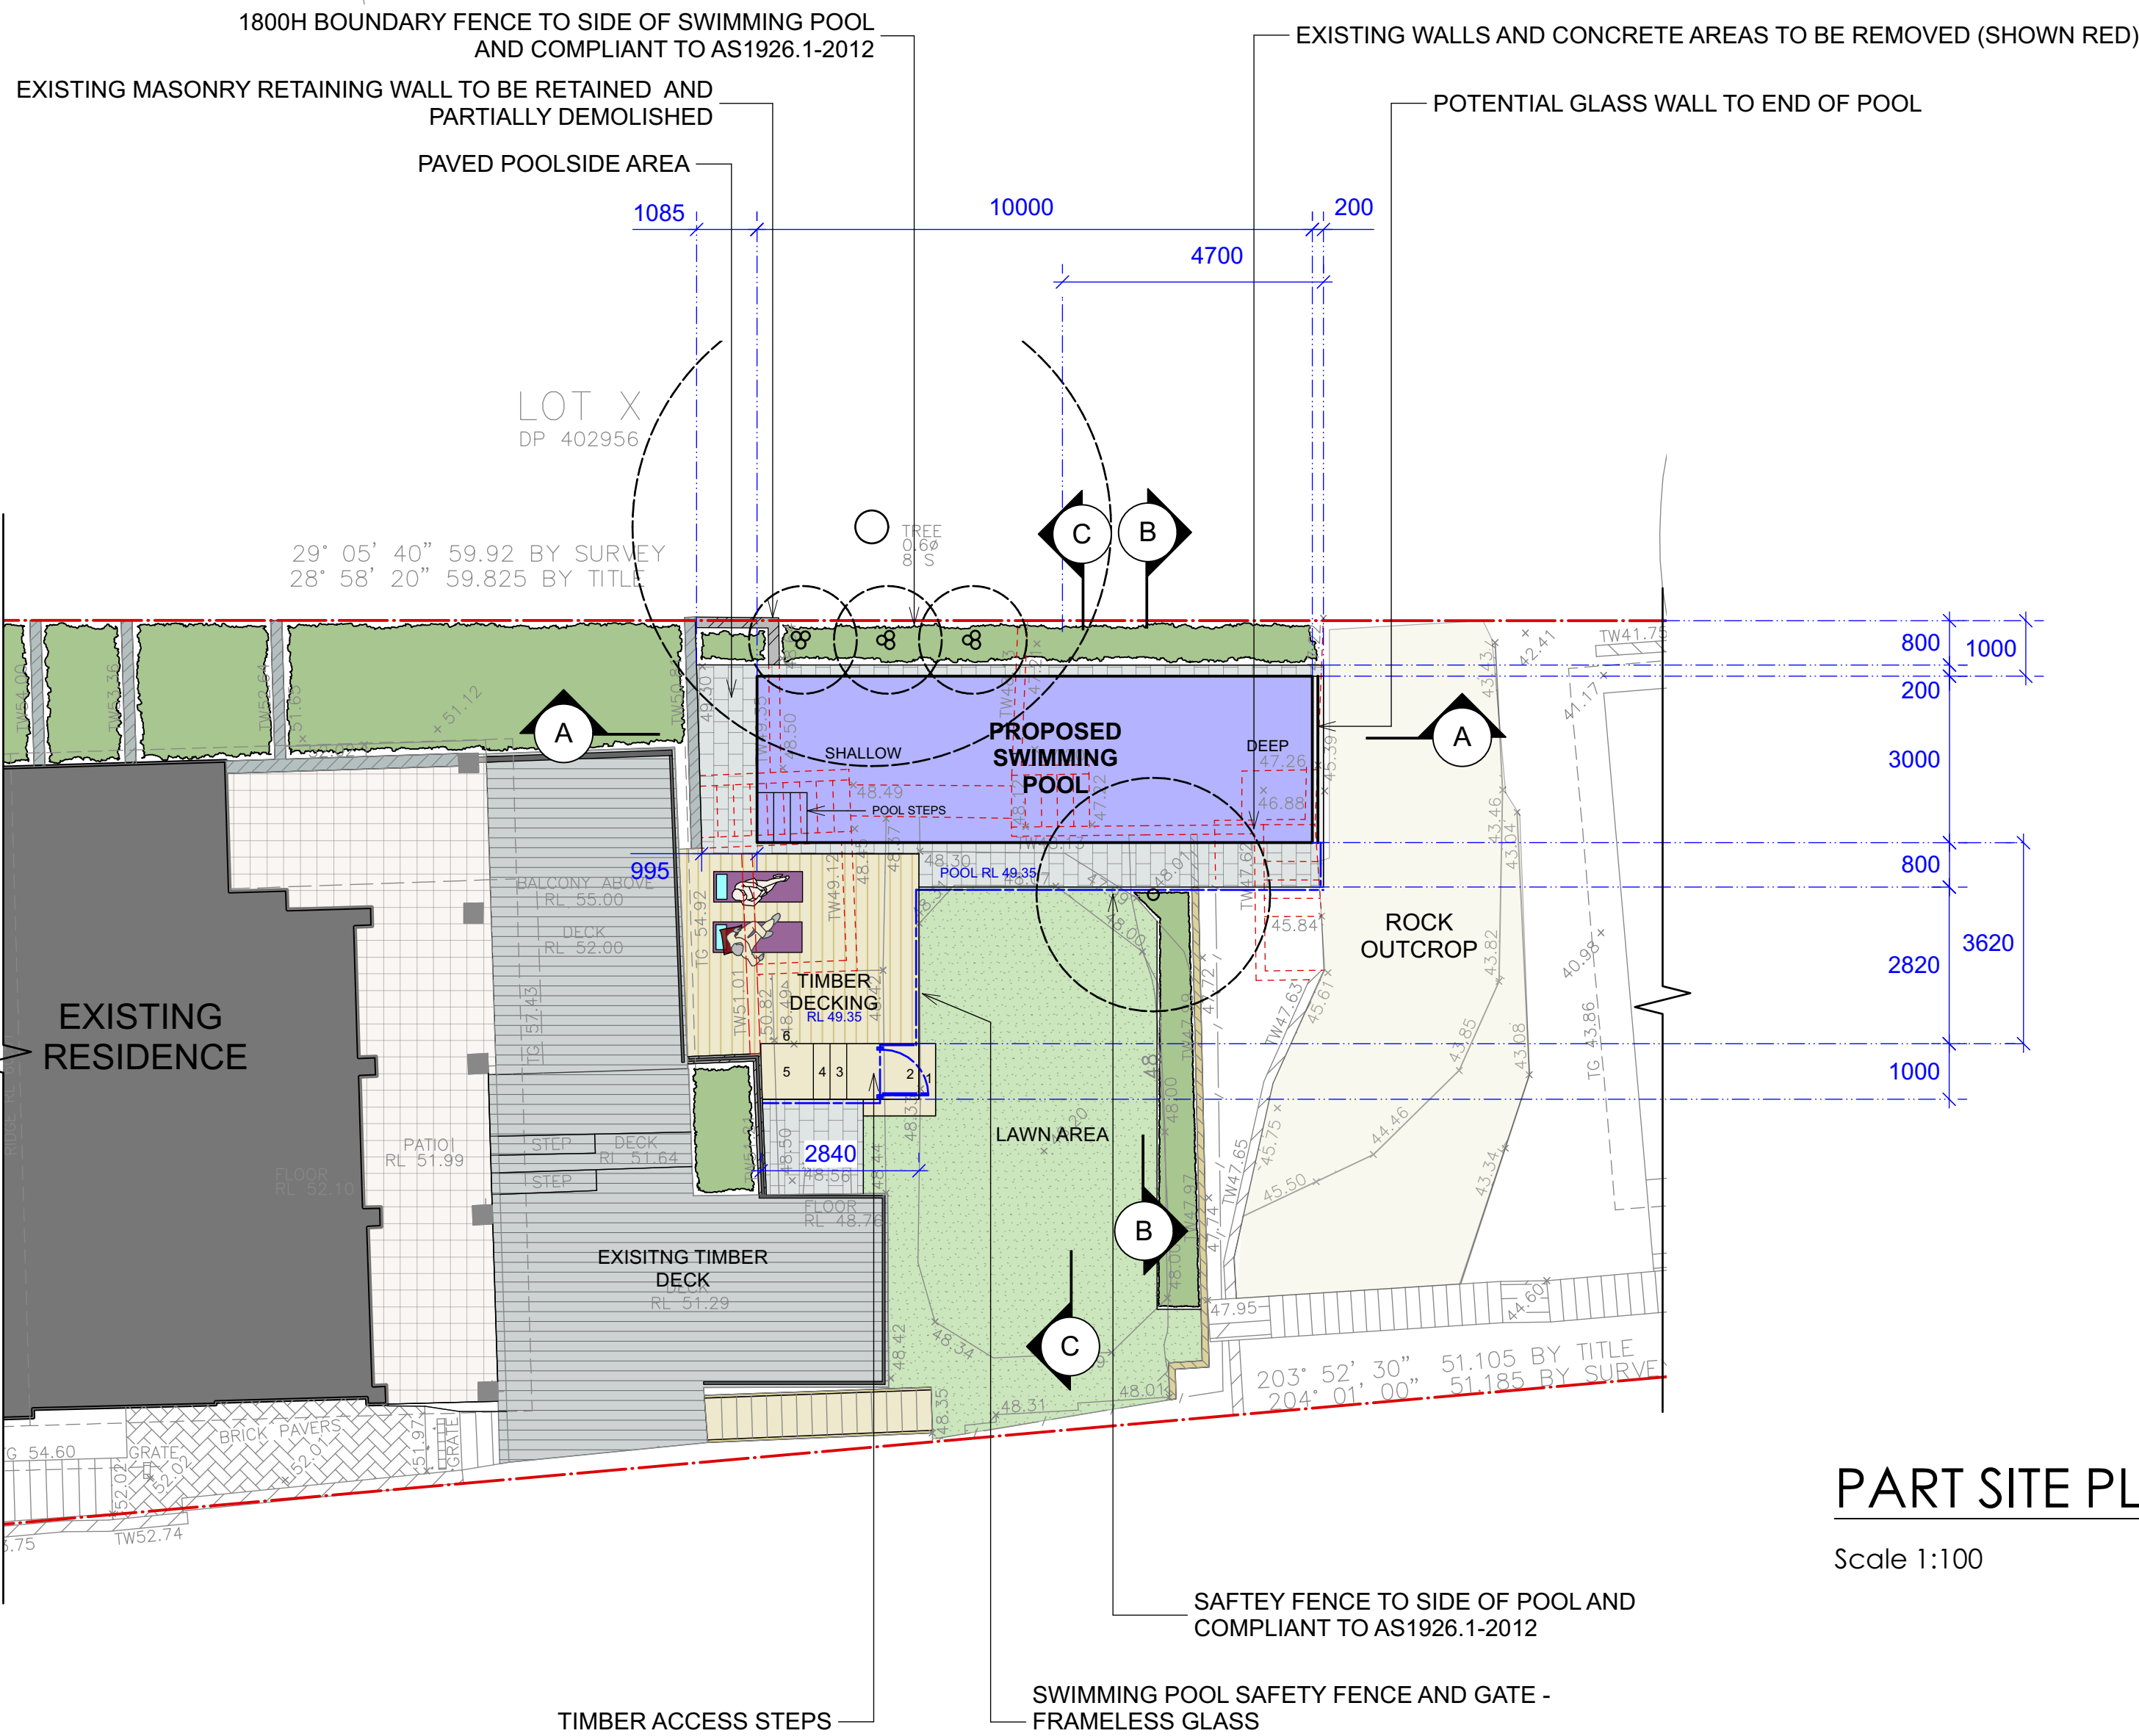

PART SITE PLAN

Scale 1:100

CONTOUR
LANDSCAPE ARCHITECTURE

PO Box 698 MONA VALE NSW 1660
Tel: 0434 500 705 - AIDLM

PROJECT:

Ward Residence
85 Powderworks Road,
North Narrabeen NSW 2101

NOTES

comply with building code of australia and all relevant australian standards
all works shall be in accordance with development application and construction certificate conditions of consent
all levels to and
refer to survey information relating to existing site data
verify all dimensions prior to works
do not scale from drawings
use figured dimensions in preference to scaling
refer all discrepancies to landscape architect for determination
this drawing is copyright and must not be retained, copied, used or reproduced in any way without prior written permission of
contour landscape architects.

DATE	REV	ISSUE			
10/08/22	A	DRAFT	18/12/22	F	DA
06/09/22	B	REVISION	21/03/23	G	DA
24/10/22	C	REVISION	05/04/23	H	DA
02/11/22	D	REVISION			
21/11/22	E	REVISION			

DATE: 05/04/2023


SCALE: 1:100@A1
1:200@A3


DRAWN: CC

DRAWING POOL PLAN

DRAWING NO : C1

REV: H

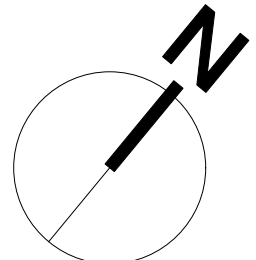

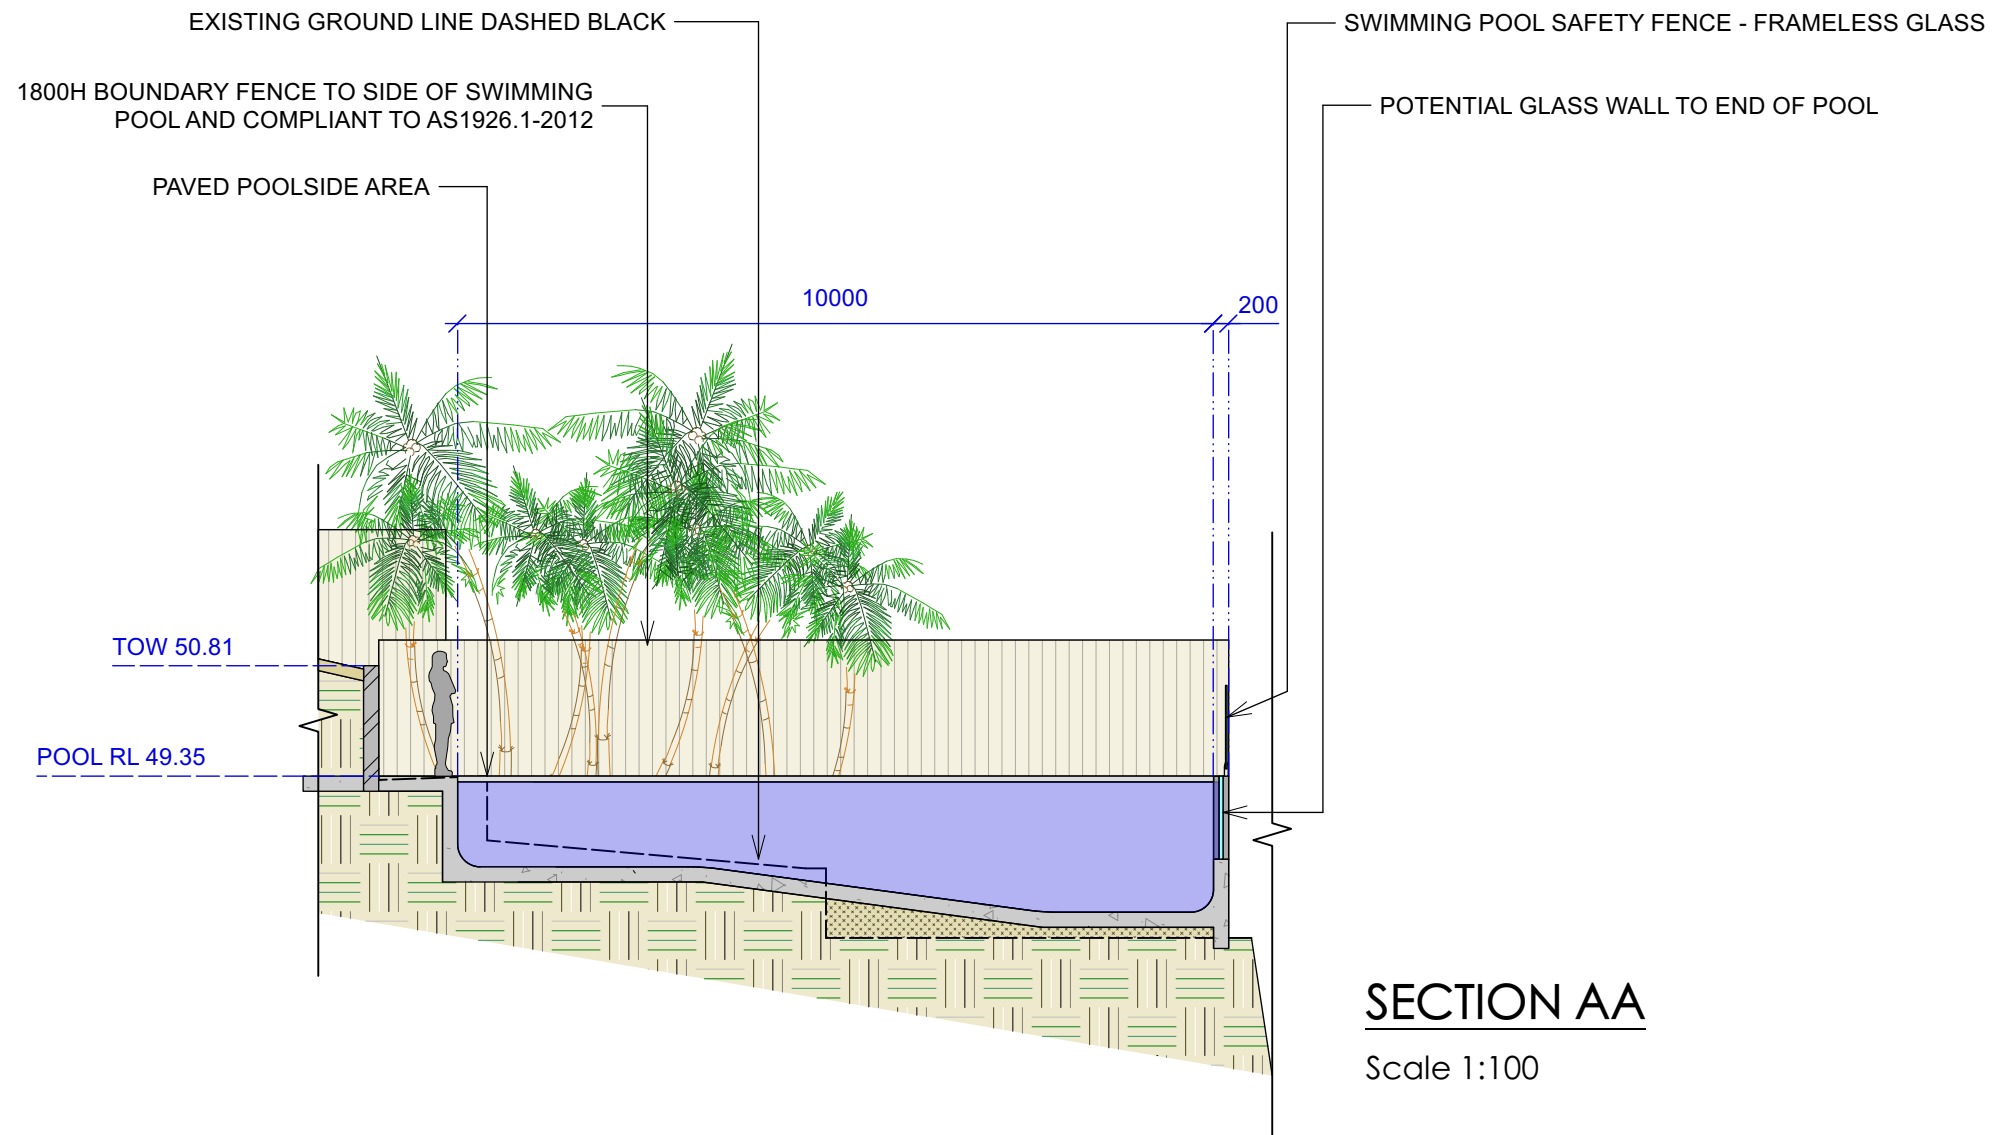

CONTOUR
LANDSCAPE ARCHITECTURE

PO Box 698 MONA VALE NSW 1660
Tel: 0434 500 705 - AIDLM

PROJECT:
Ward Residence
85 Powderworks Road,
North Narrabeen NSW 2101

NOTES
comply with building code of australia and all relevant australian standards
all works shall be in accordance with development application and construction certificate conditions of consent
all levels to ahd
refer to survey information relating to existing site data
verify all dimensions prior to works
do not scale from drawings
use figured dimensions in preference to scaling
refer all discrepancies to landscape architect for determination
this drawing is copyright and must not be retained, copied, used or reproduced in any way without prior written permission of
contour landscape architects.

DATE	REV.	ISSUE			
10/08/22	A	DRAFT	18/12/22	F	DA
06/09/22	B	REVISION	21/03/23	G	DA
24/10/22	C	REVISION	05/04/23	H	DA
02/11/22	D	REVISION			
21/11/22	E	REVISION			

DATE: 05/04/2023


DRAWING
SECTION SHEET A

SCALE: 1:100@A1
1:200@A3

DRAWING NO : C2

DRAWN: CC

REV: H

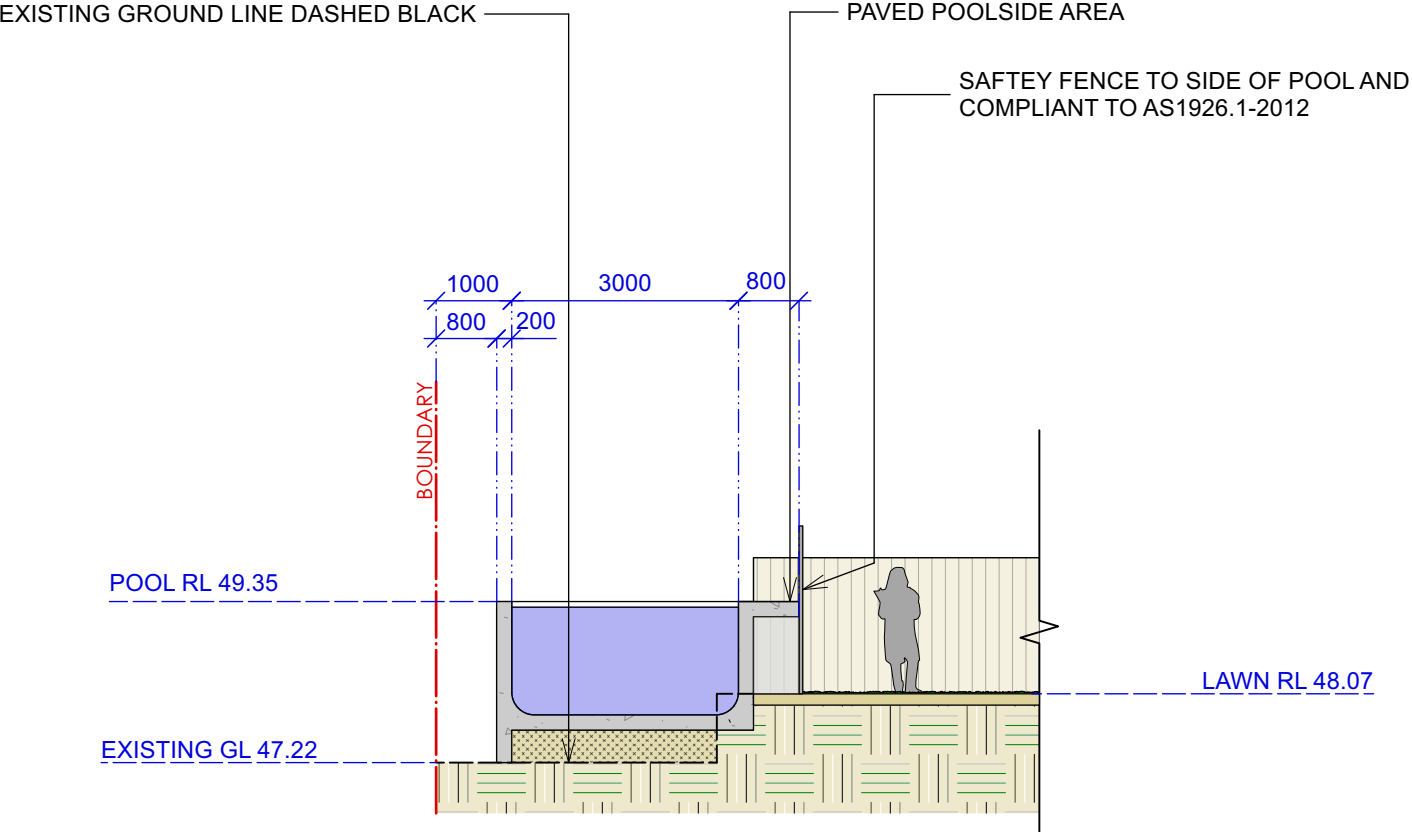

SECTION BB

Scale 1:100

CONTOUR
LANDSCAPE ARCHITECTURE


PO Box 698 MONA VALE NSW 1660
Tel: 0434 500 705 - AIDLM

PROJECT:
Ward Residence
85 Powderworks Road,
North Narrabeen NSW 2101

NOTES
comply with building code of australia and all relevant australian standards
all works shall be in accordance with development application and construction certificate conditions of consent
all levels to ahd
refer to survey information relating to existing site data
verify all dimensions prior to works
do not scale from drawings
use figured dimentions in preference to scaling
refer all discrepancies to landscape architect for determination
this drawing is copyright and must not be retained, copied, used or reproduced in any way without prior written permission of
contour landscape architects.

DATE	REV.	ISSUE
10/08/22	A	DRAFT 18/12/22 F DA
06/09/22	B	REVISION 21/03/23 G DA
24/10/22	C	REVISION 05/04/23 H DA
02/11/22	D	REVISION
21/11/22	E	REVISION

DATE:	05/04/2023	DRAWING SECTION SHEET BB
SCALE:	1:100@A1 1:200@A3	DRAWING NO : C3
DRAWN:	CC	REV: H

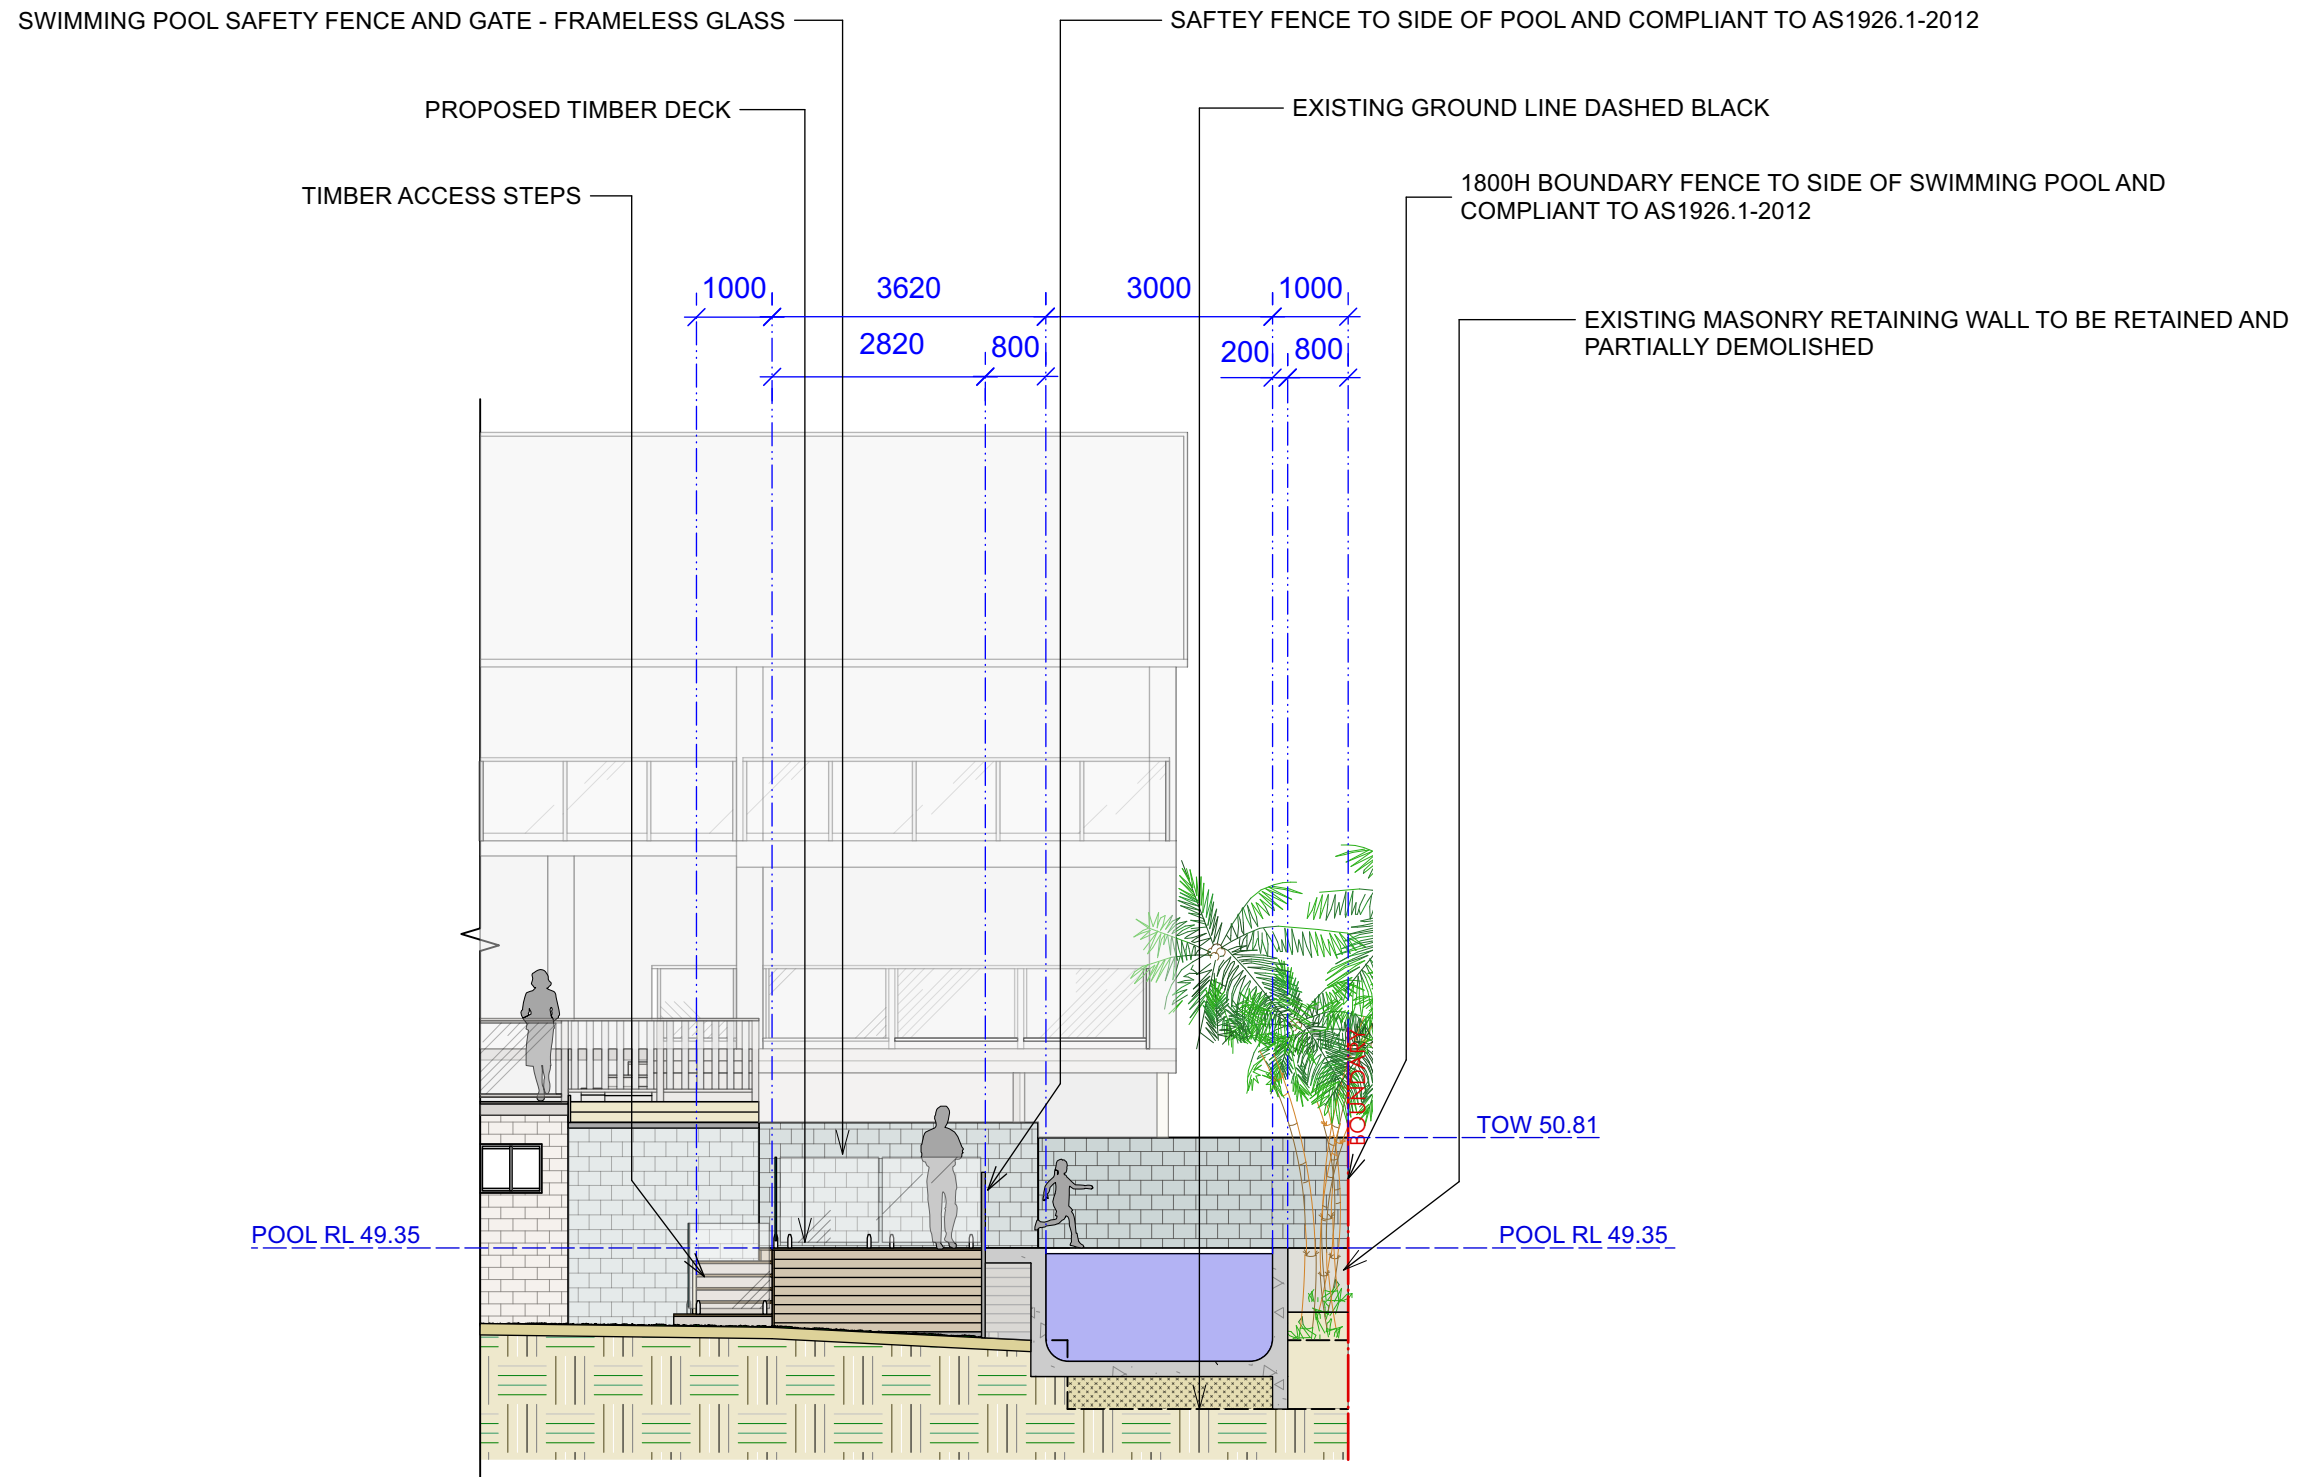

SECTION CC

Scale 1:100

CONTOUR
LANDSCAPE ARCHITECTURE

PO Box 698 MONA VALE NSW 1660
Tel: 0434 500 705 - AIDLM

PROJECT:

Ward Residence

85 Powderworks Road,
North Narrabeen NSW 2101

NOTES

comply with building code of australia and all relevant australian standards
all works shall be in accordance with development application and construction certificate conditions of consent
all levels to ahd
refer to survey information relating to existing site data
verify all dimensions prior to works
do not scale from drawings
use figured dimensions in preference to scaling
refer all discrepancies to landscape architect for determination
this drawing is copyright and must not be retained, copied, used or reproduced in any way without prior written permission of
contour landscape architects.

DATE	REV.	ISSUE			
10/08/22	A	DRAFT	18/12/22	F	DA
06/09/22	B	REVISION	21/03/23	G	DA
24/10/22	C	REVISION	05/04/23	H	DA
02/11/22	D	REVISION			
21/11/22	E	REVISION			

DATE:	05/04/2023	DRAWING	SECTION SHEET CC
SCALE:	1:100@A1 1:200@A3	DRAWING NO :	C4
DRAWN:	CC	REV:	H