



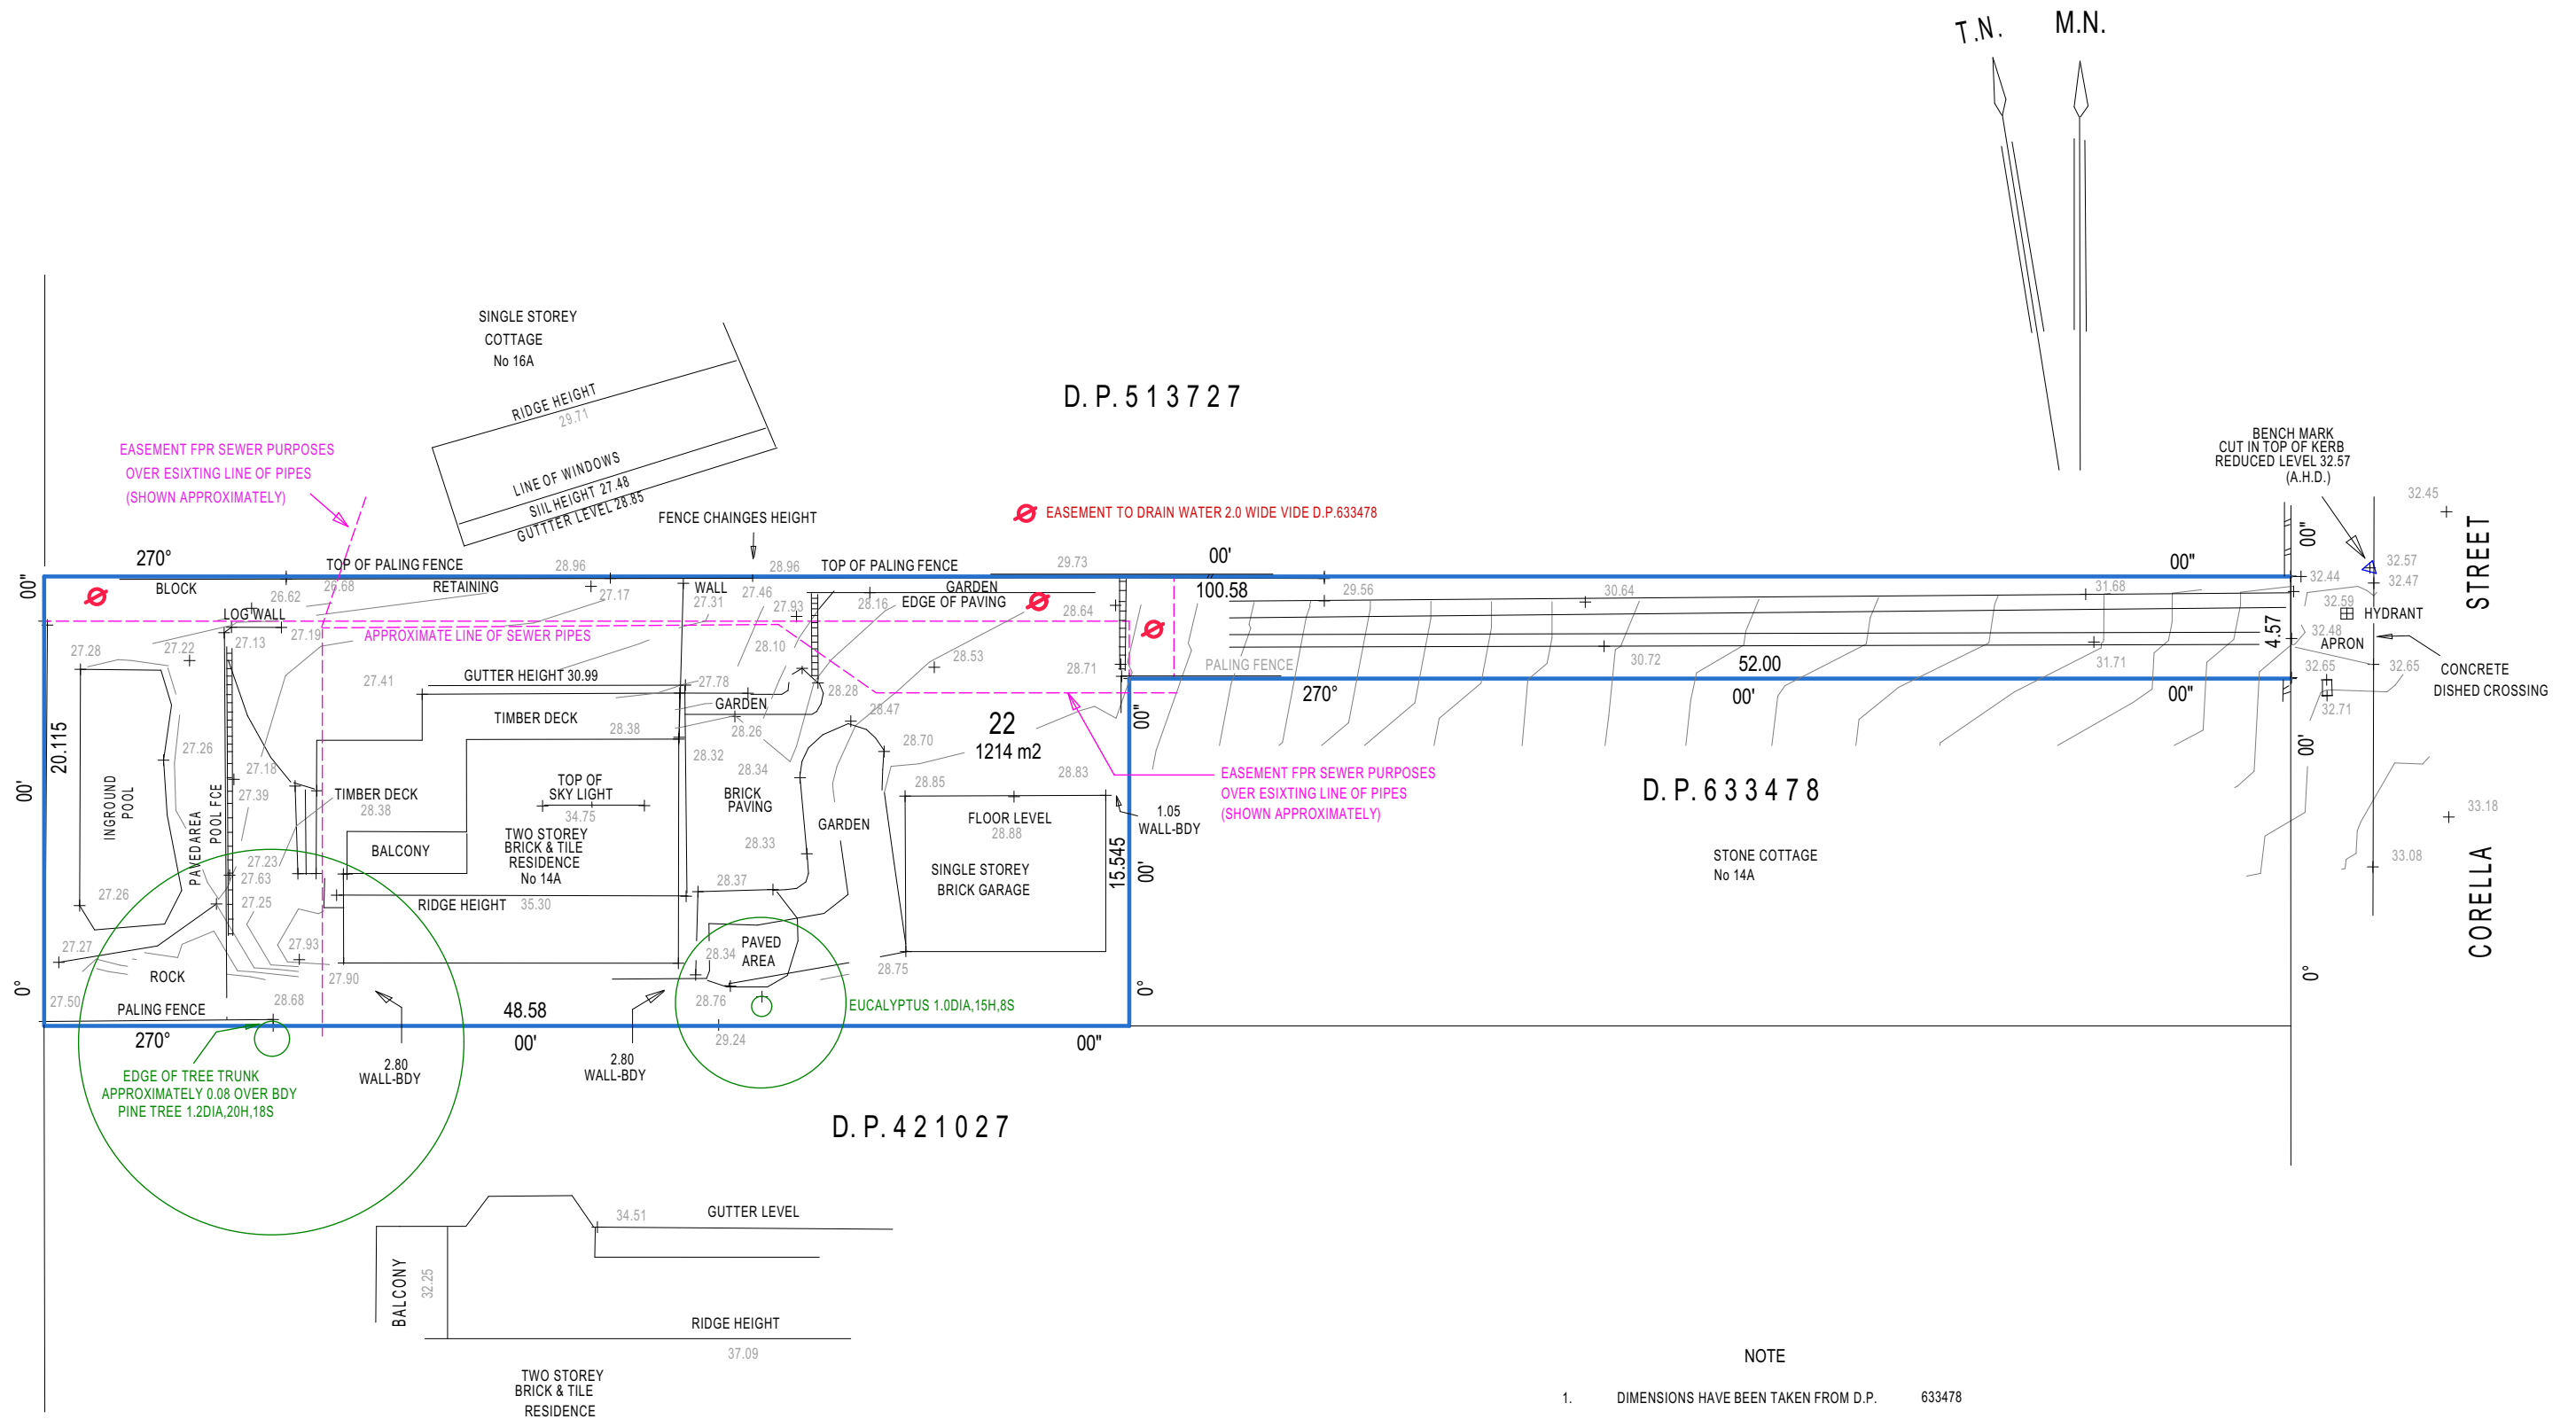

ARCHITECTURE & DRAFTING

p: 1300 008138 e: info@councilapprovaldesign.com.au w: www.councilapprovaldesign.com.au ABN 89 104 442 337 Bradax Pty Ltd Nominated Architect: Giuseppe Calabrese 8079	Client: Michelle Brady		Figured dimensions take precedence over scale dimensions. Contractors must verify all dimensions on site before commencing any work or making shop drawings.					
	Project: Proposed demolition works		town planner NL	drawn by JA	checked by NL			
	14A Corella Street, Freshwater, NSW 2096		drawing name SITE PLAN			C B A	PLANNER'S REVIEW CLIENT'S REQUESTS SITE AND DEMO PLAN	JA JA JA
	scale/paper 1:300 @ A3		drawing number DA-002		revision C	REV.	DETAILS	INT DATE

NOTE: AREAS AND DIMENSIONS ARE SUBJECT TO FINAL SURVEY AND COUNCIL APPROVAL

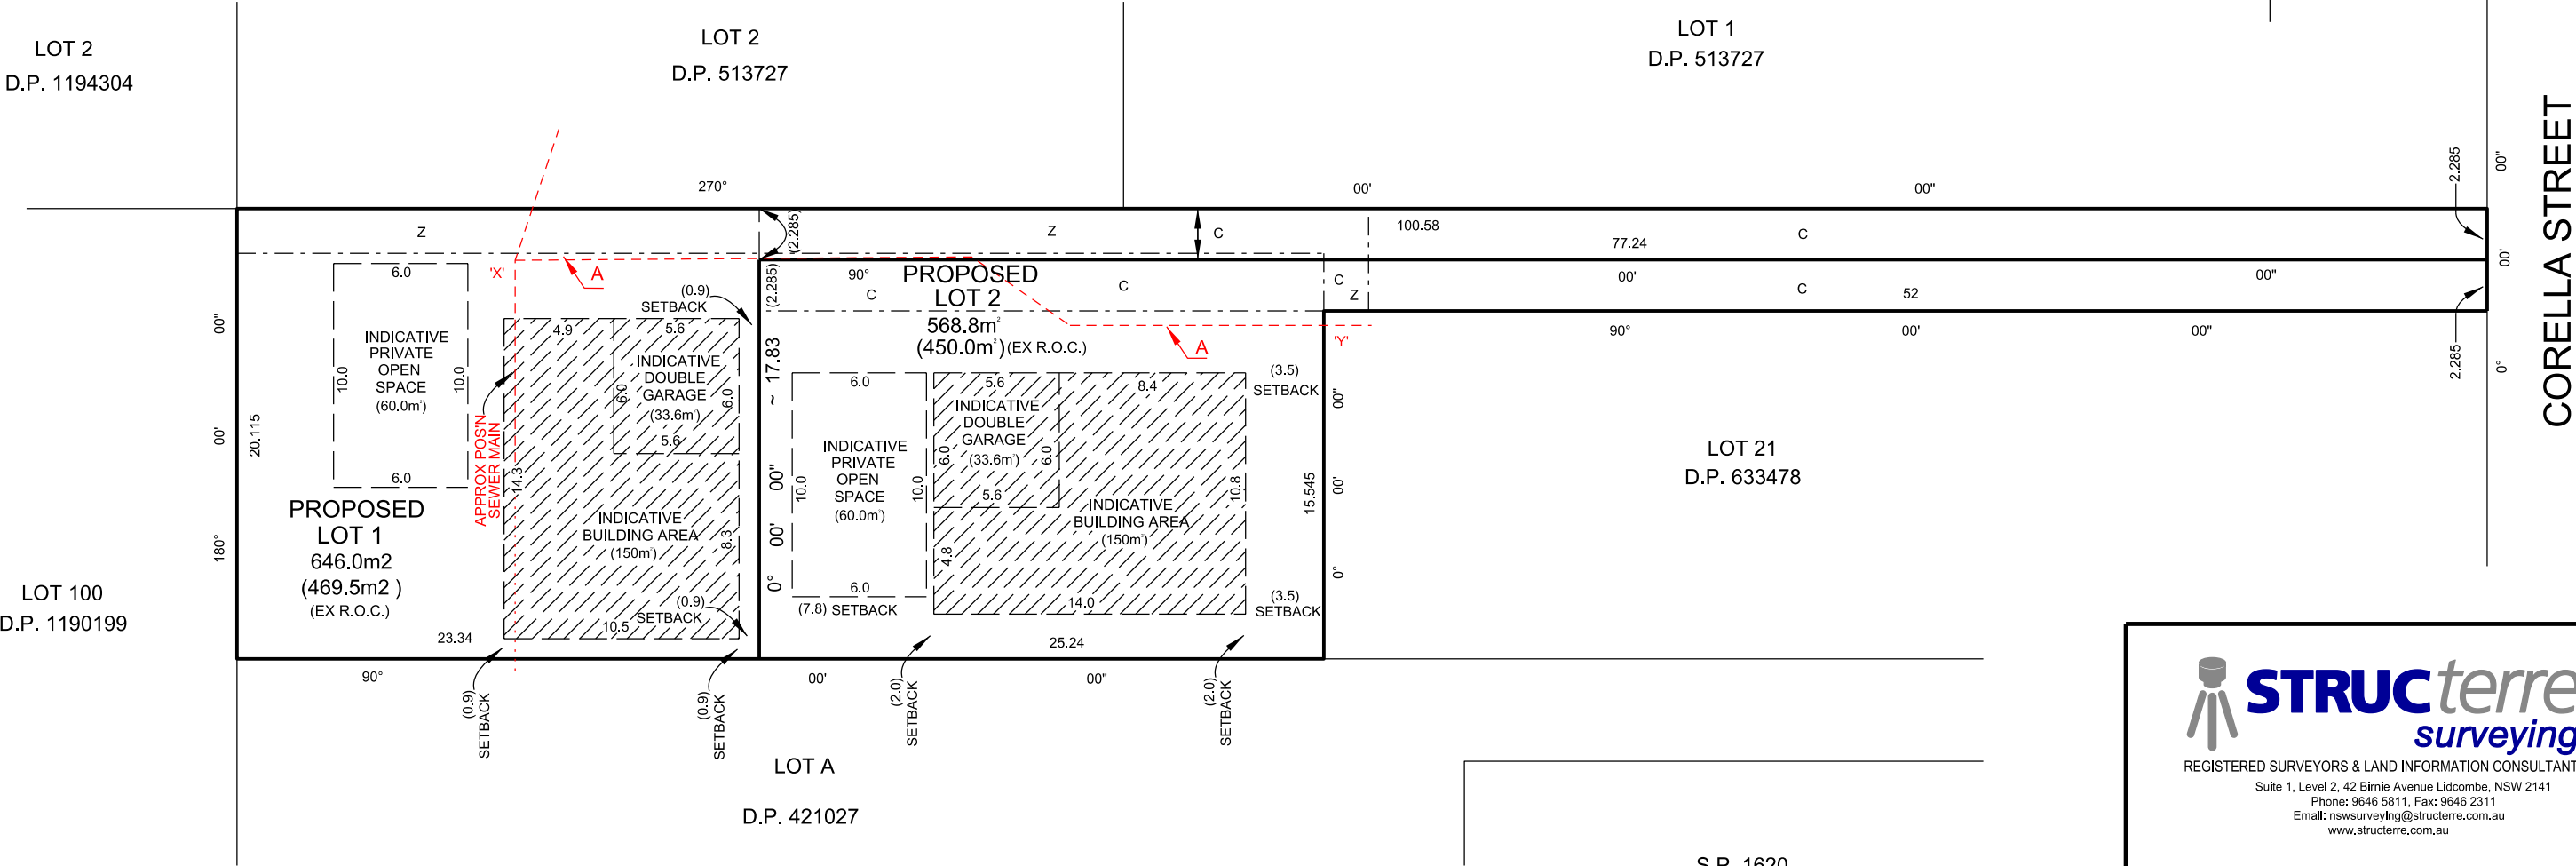

A: EASEMENT FOR SEWERAGE PURPOSES OVER EXISITING LINE OF PIPES VIDE D.P. 633478
(BETWEEN THE POINTS 'X' AND 'Y') (APPROX POS'N ONLY)

C: PROPOSED RIGHT OF CARRIAGEWAY 2.285 WIDE
PROPOSED EASEMENT FOR SERVICES 2.285 WIDE


Z: EASEMENT TO DRAIN WATER 2 WIDE VIDE D.P. 633478

REGISTERED SURVEYORS & LAND INFORMATION CONSULTANTS
Suite 1, Level 2, 42 Birnie Avenue Lidcombe, NSW 2141
Phone: 9646 5811, Fax: 9646 2311
Email: nswsurveying@strucsterre.com.au
www.strucsterre.com.au

F		
E		
D		
C		
B		
A	AMENDMENTS AS REQUESTED	11/12/2018
No.	AMENDMENT	DATE

PLAN OF PROPOSED SUBDIVISION OF
LOT 22 IN D.P. 633478
PRE-ALLOCATED PLAN No DP
AT 14A CORELLA STREET, FRESHWATER

CLIENT: IAN GREENTREE

 

SCALE 1: 300 A3

DRAWN: IS	JOB 1929/322098	DATE:
CHECKED: KD	DGN 322098	NOVEMBER 2018