




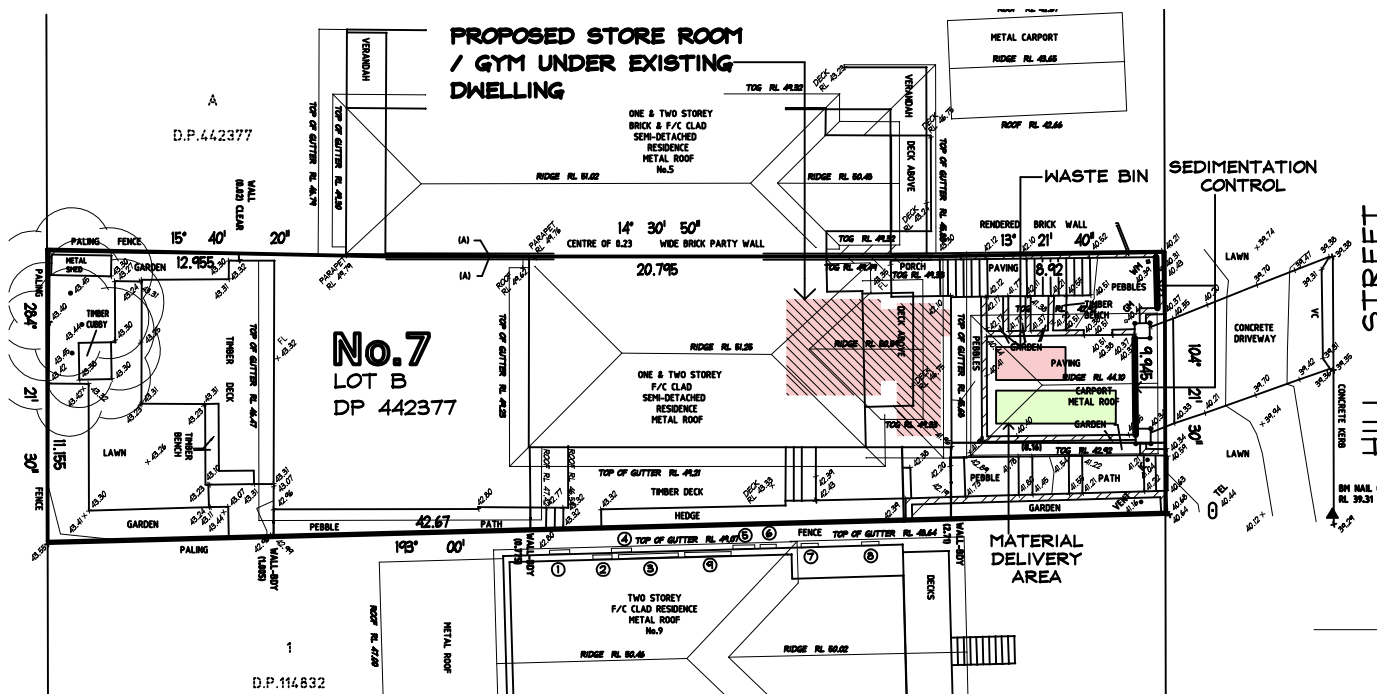

SITE PLAN
Scale 1:200

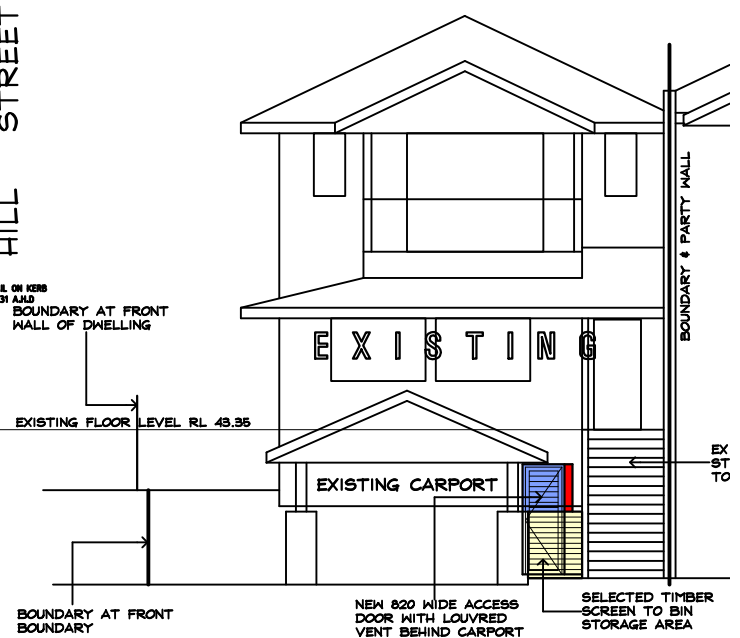

NORTHERN ELEVATION
Scale 1:100

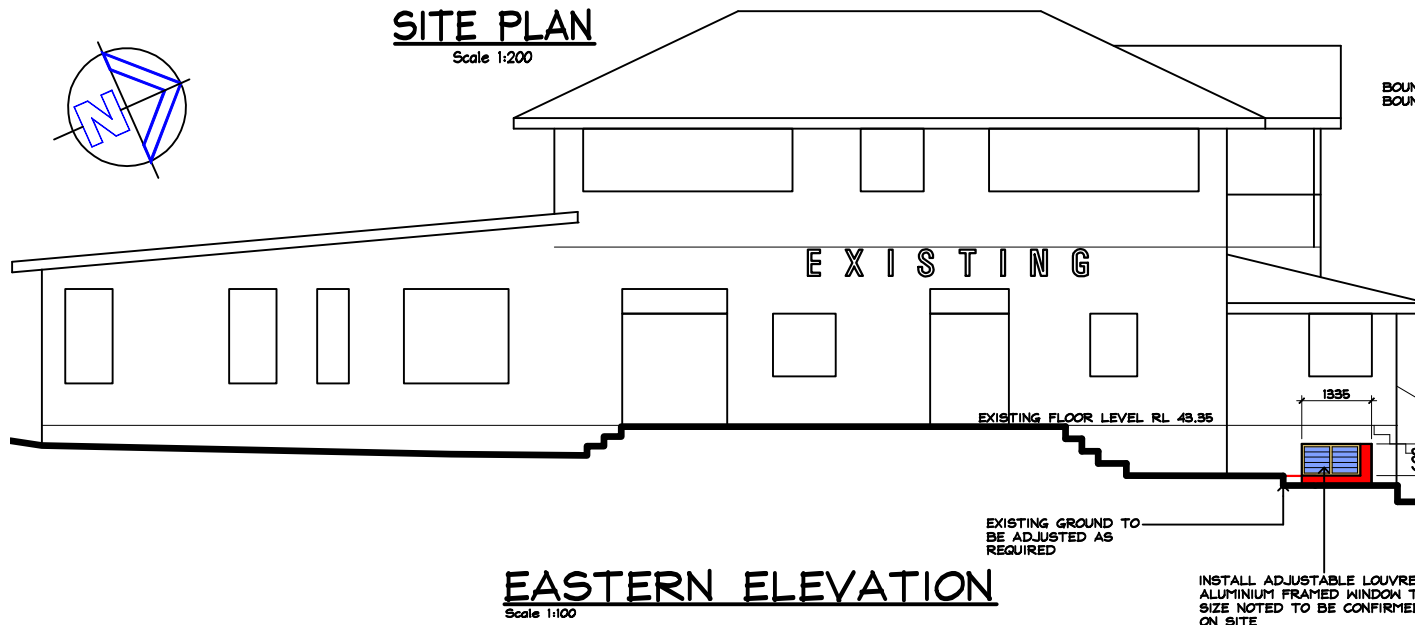

EASTERN ELEVATION
Scale 1:100

**IF IN
DOUBT
ASK**

Prepared by
H&C DESIGN PTY. LTD.
50 FULLER STREET COLLAROY PLATEAU
EMAIL hcdesign@optusnet.com.au
PHONE 0412386411 A.C.N.002079192

Date JAN. 2021
Drawn **HENK.**
Scale 1:200, 100
Job No. 201213-N

NOTES:-
1 Builder to check and confirm all necessary dimensions on site prior to the commencement of construction. DO NOT SCALE THE DRAWING
2 All work to be in accordance with the B.C.A./ NCC & to the satisfaction of local council requirements & other authorities concerned.
3 This drawing is the copyright of H & C Design Pty. Limited and shall not be reproduced in part or whole without their written approval

Project **PROPOSED STOREROOM & GYM**
7 HILL STREET QUEENSLIFF
FOR **Mr. S. & Mrs. T. BELL**