



MARKET LANE

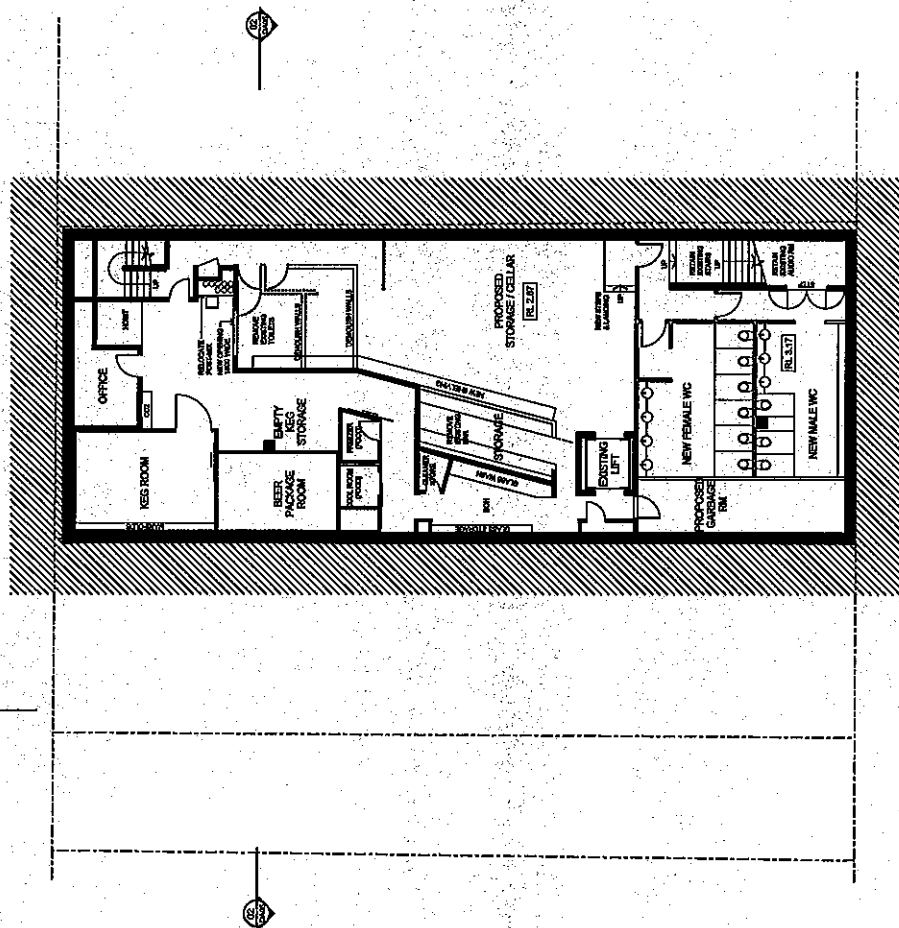

01 **BASEMENT FLOOR PLAN**
1:100

Case No.	Date	Description	Chgd
100-100000	02/02/2008	D.A. Jones	AD
100-100000	02/02/2008	Land and Environment Court Issue	AD

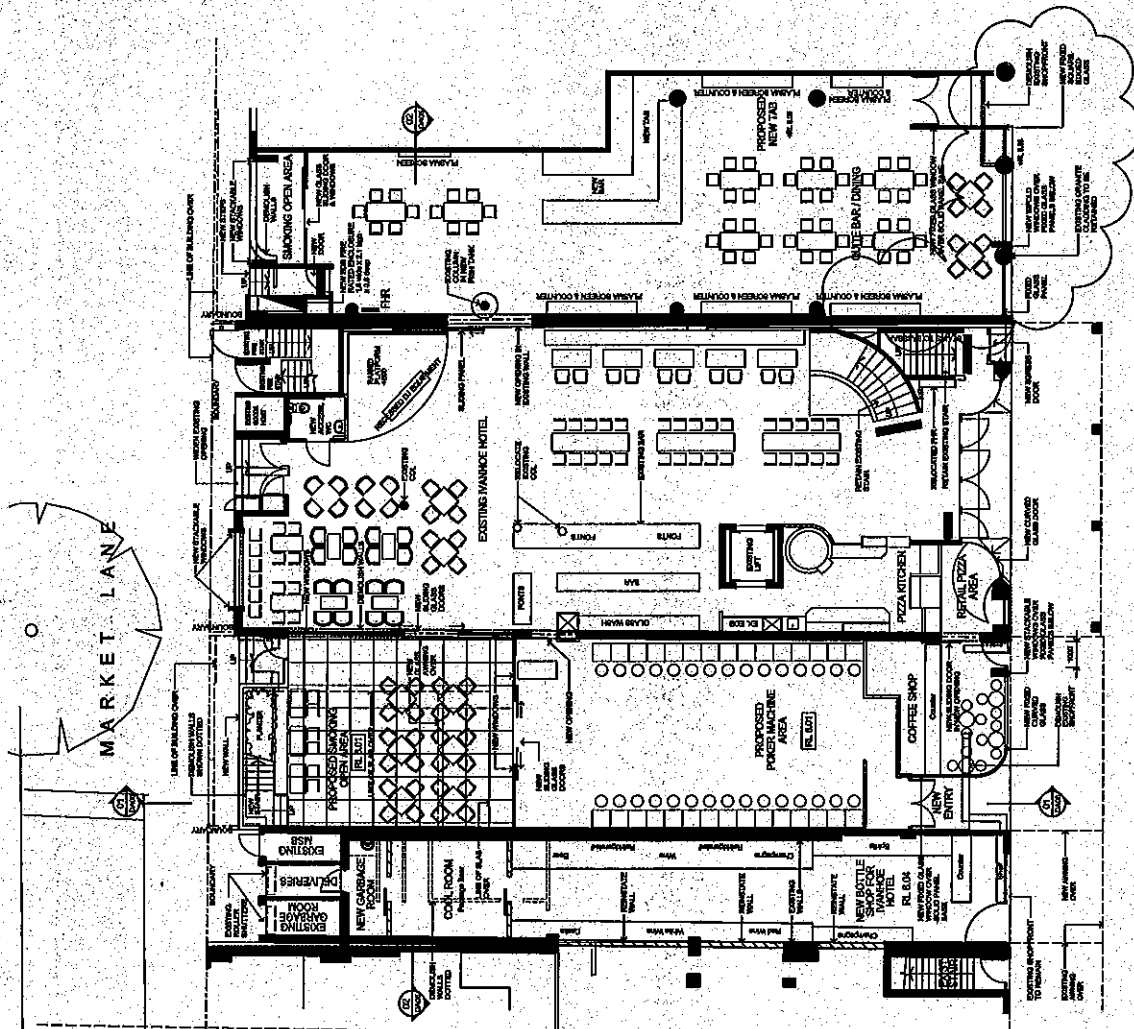

02 **GROUND FLOOR PLAN**
1-100

Drawing Title
**Basement Floor Plan &
Ground Floor Plan**

NBRS+PARTNERS

Architect
12 McLennan Street, Melbourne Post, NSW 2060 Australia
T: 61 2 9622 2344 F: 61 2 9622 1308
E: enquiries@nbsr.com.au W: www.nbsr.com.au
C/O The Firm P.O. Box 9999 Sydney NSW 1587
Project Director Andrew Duffin
Project Architect Andrew Duffin

Date: 25/11/2008
Scale: 1:100 @ A1
1 2 3 4
Drawing Reference: 08007-DA02-B