
 


NOTE: NO REDUCTION OF LANDSCAPED
AREA BY PROPOSAL

CODE	DESCRIPTION
------	-------------

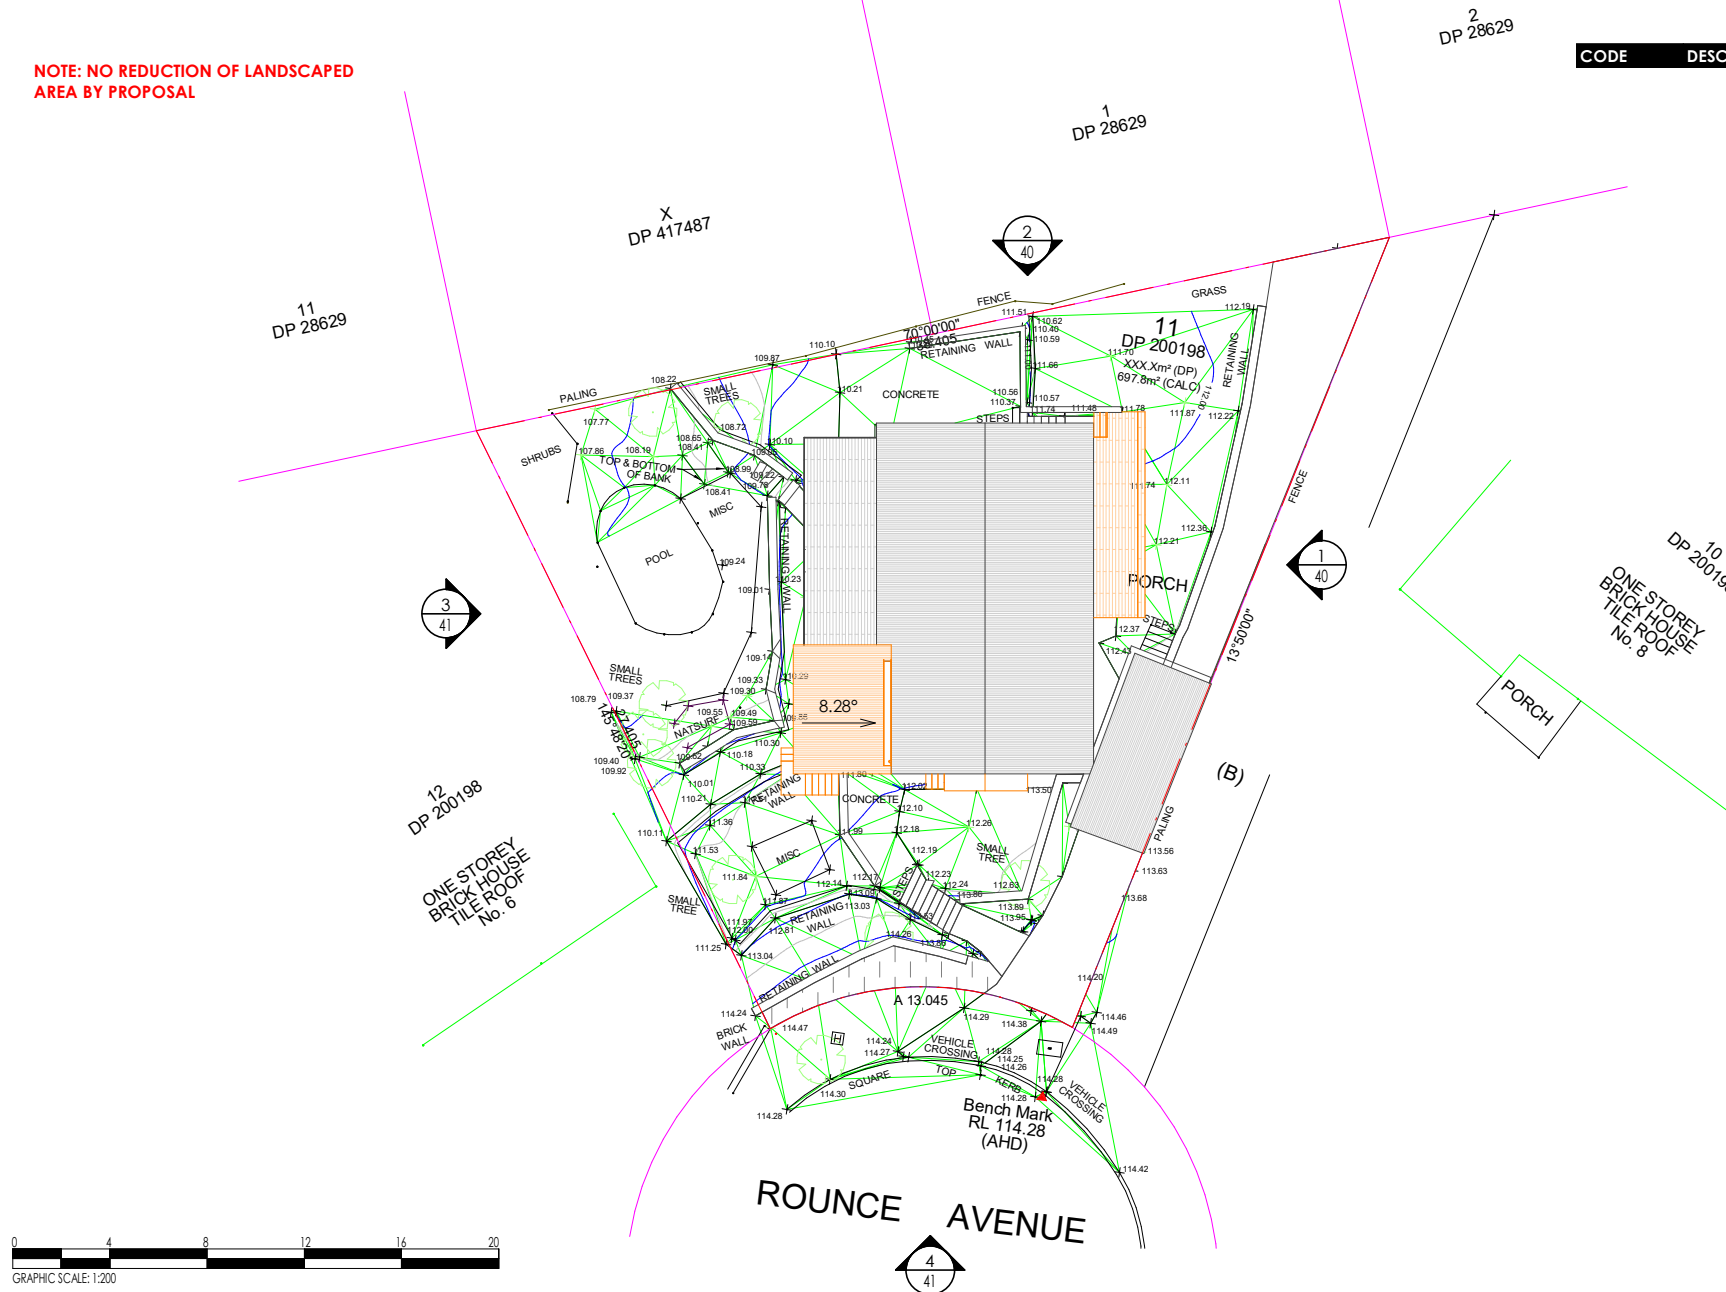

renovate plans
BUILDING DESIGNERS

(02) 8719 0569
PO BOX 107, BELMORE NSW 2192
WWW.RENOVATEPLANS.COM.AU

bdaa
ACCREDITED
BUILDING DESIGNER

CLIENT NAME: JARI HYVARINEN
PROJECT TYPE: ALTERATIONS & ADDITIONS
PROJECT DETAILS: 7 ROUNCE AVENUE, FORESTVILLE NSW
2087 - lot 11, dp 200198

GENERAL ARRANGEMENT
MV
PROPOSED SITE PLAN AND LANDSCAPE PLAN

DRAWN BY:
MV
1 : 200


DRAWING NUMBER

11

JOB ID:21022




CODE	DESCRIPTION
------	-------------

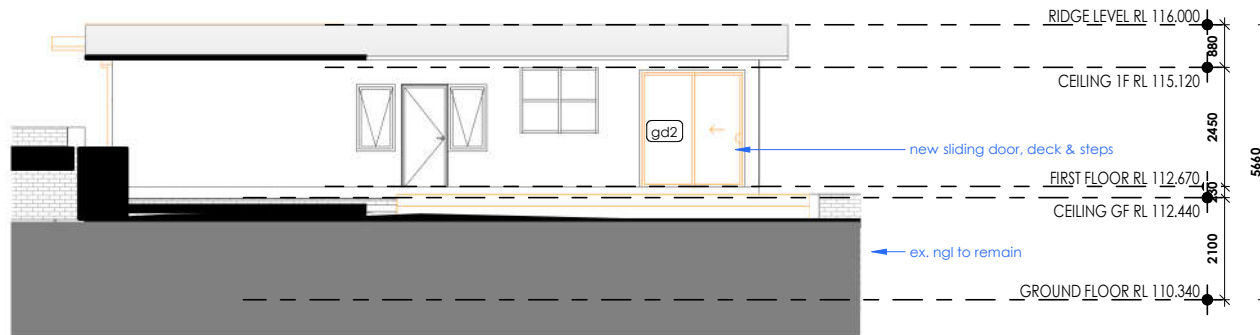


1 | ELEVATION 1


SCALE: 1 : 100

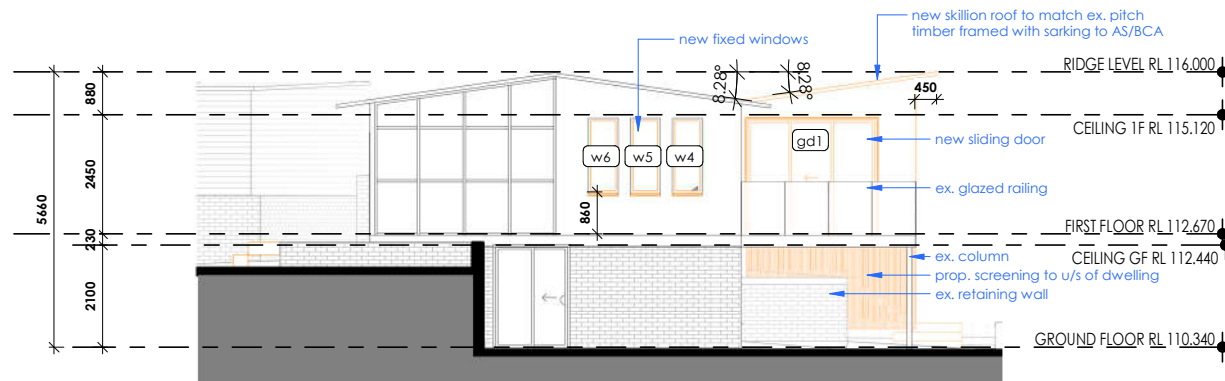

2 | ELEVATION 2

SCALE: 1 : 100

 


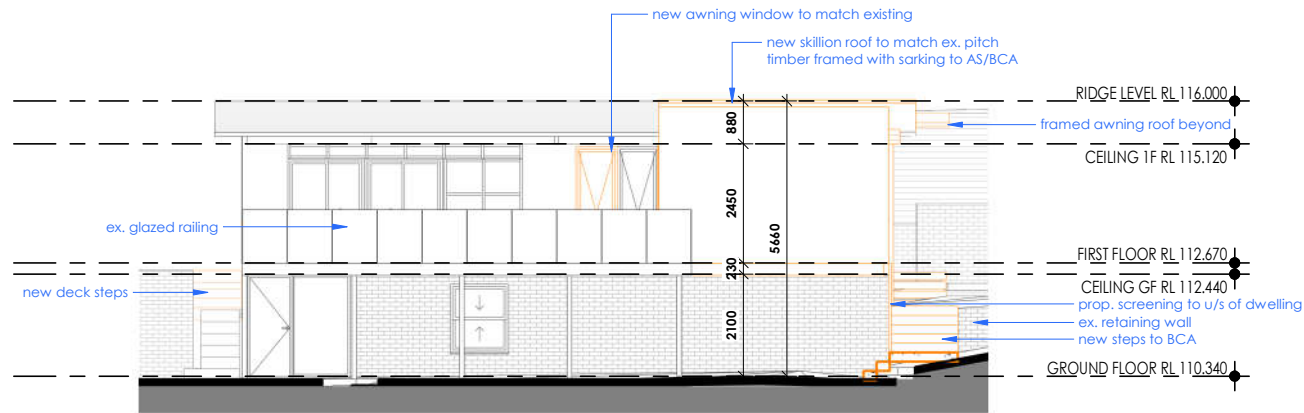

CODE	DESCRIPTION
------	-------------

3 | ELEVATION 3

SCALE: 1 : 100

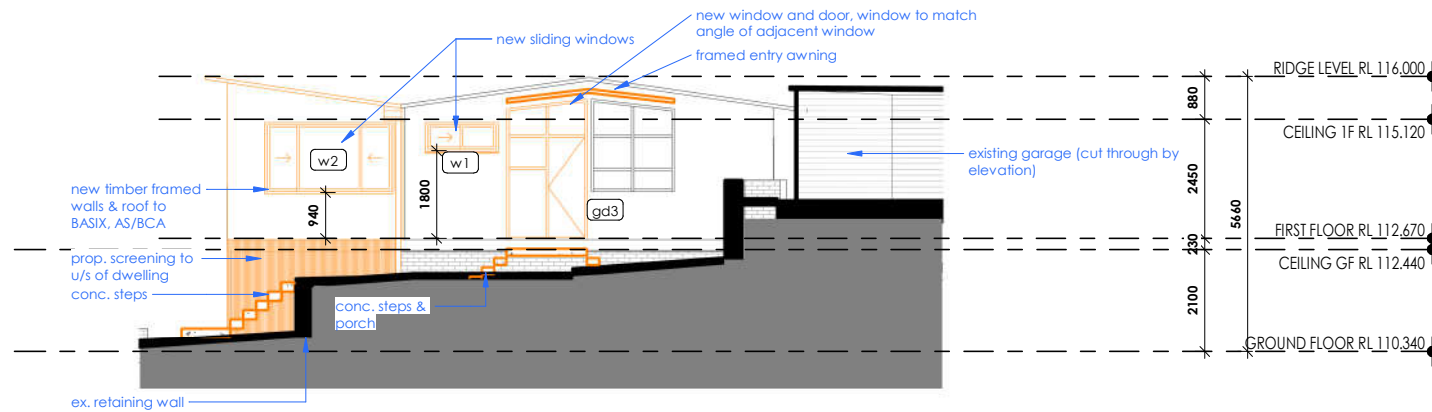

4 | ELEVATION 4

SCALE: 1 : 100

