
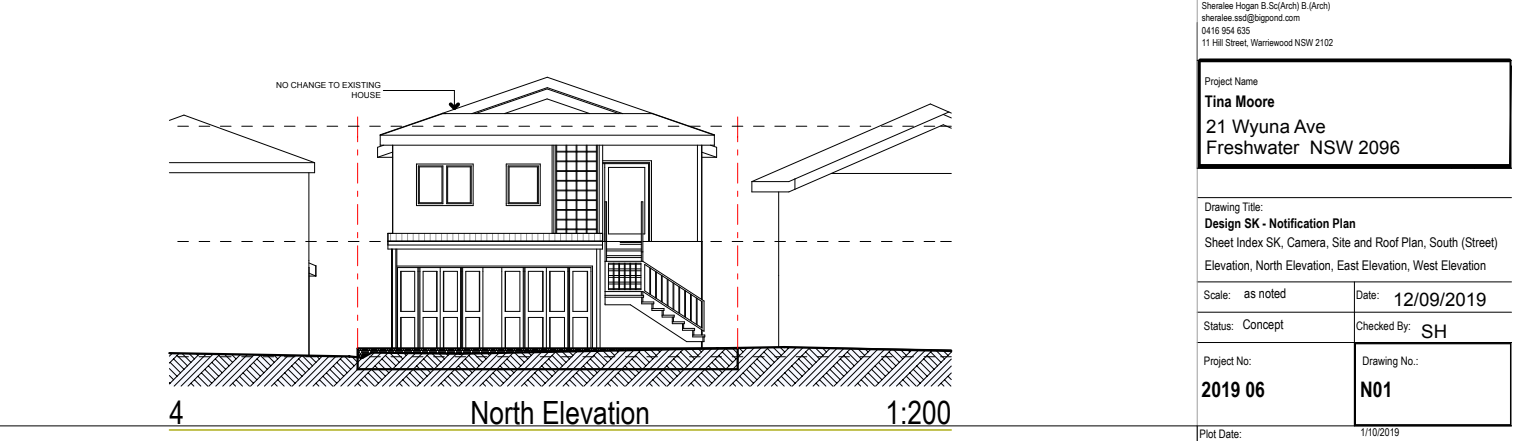
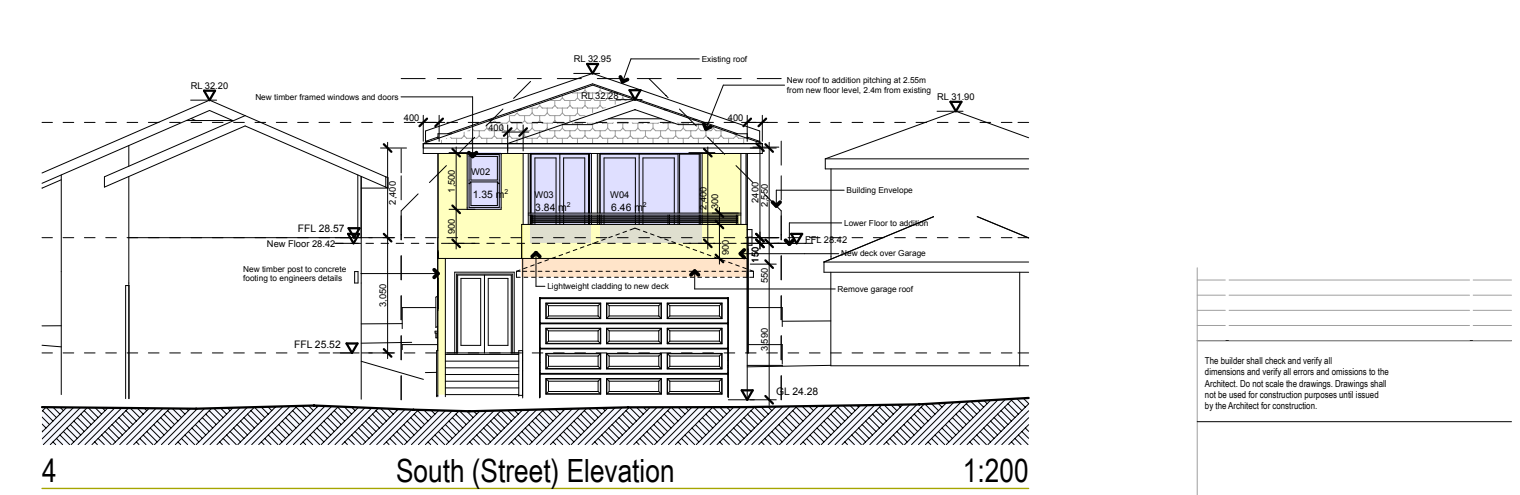
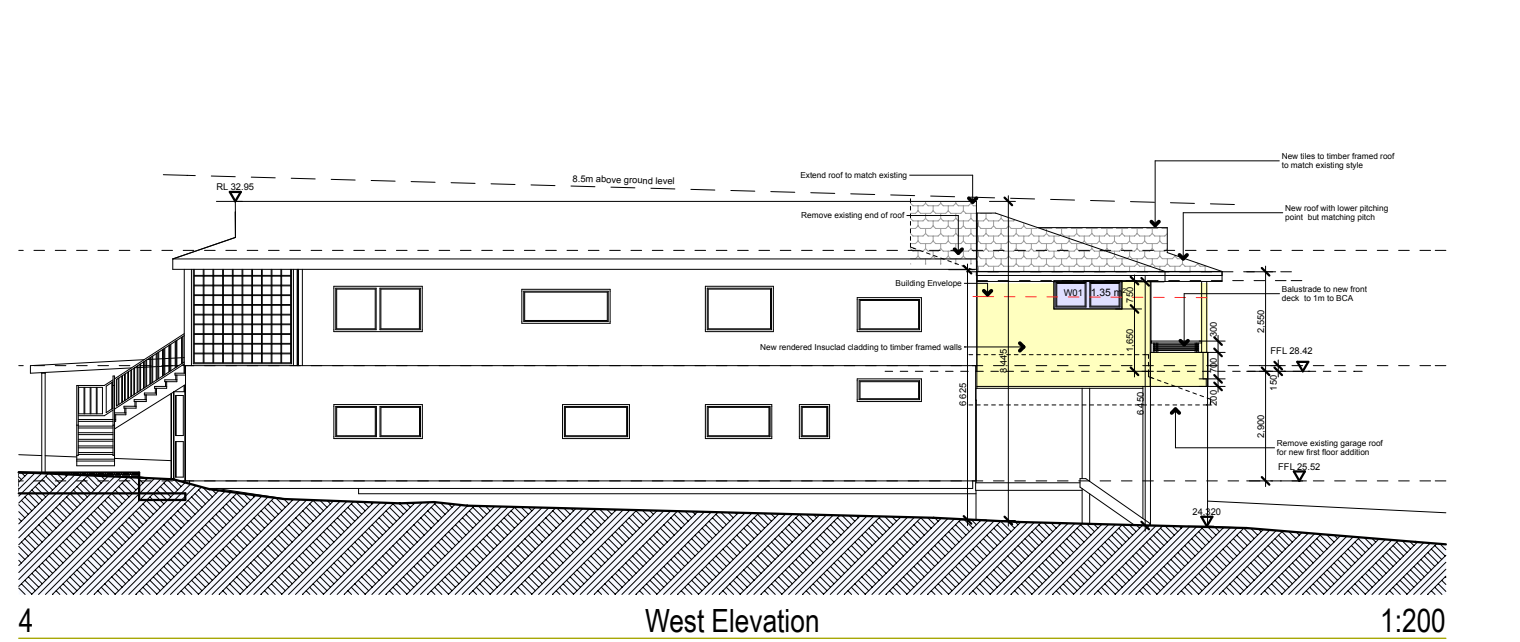
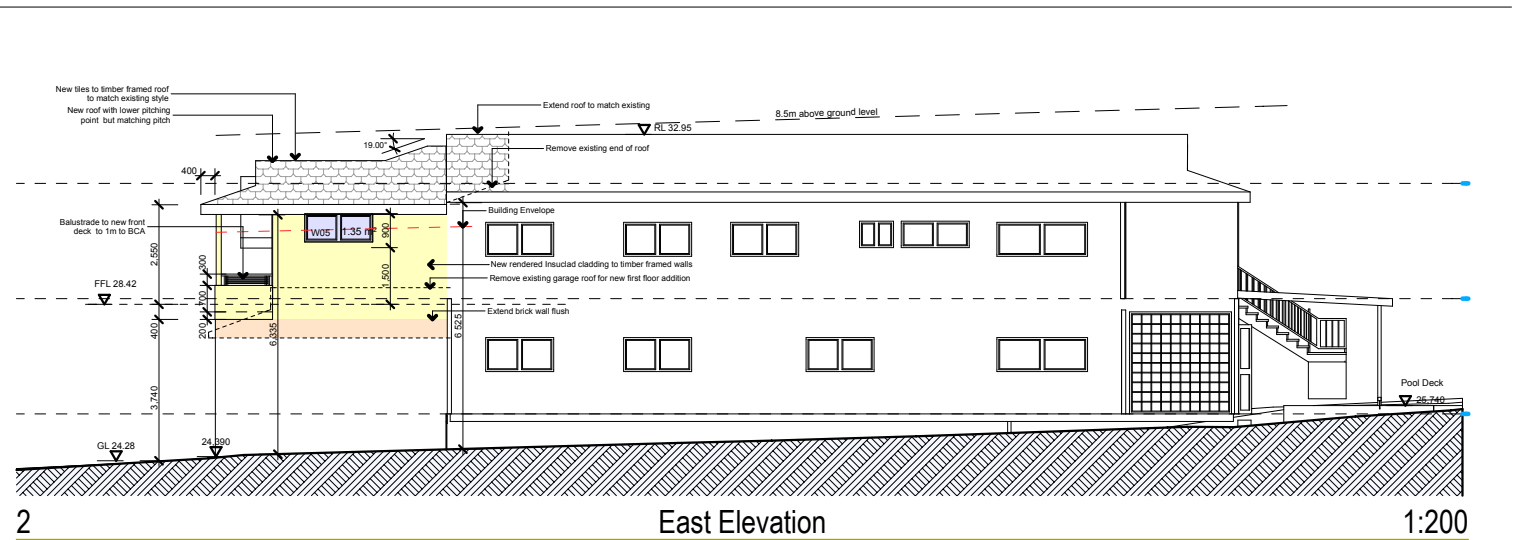


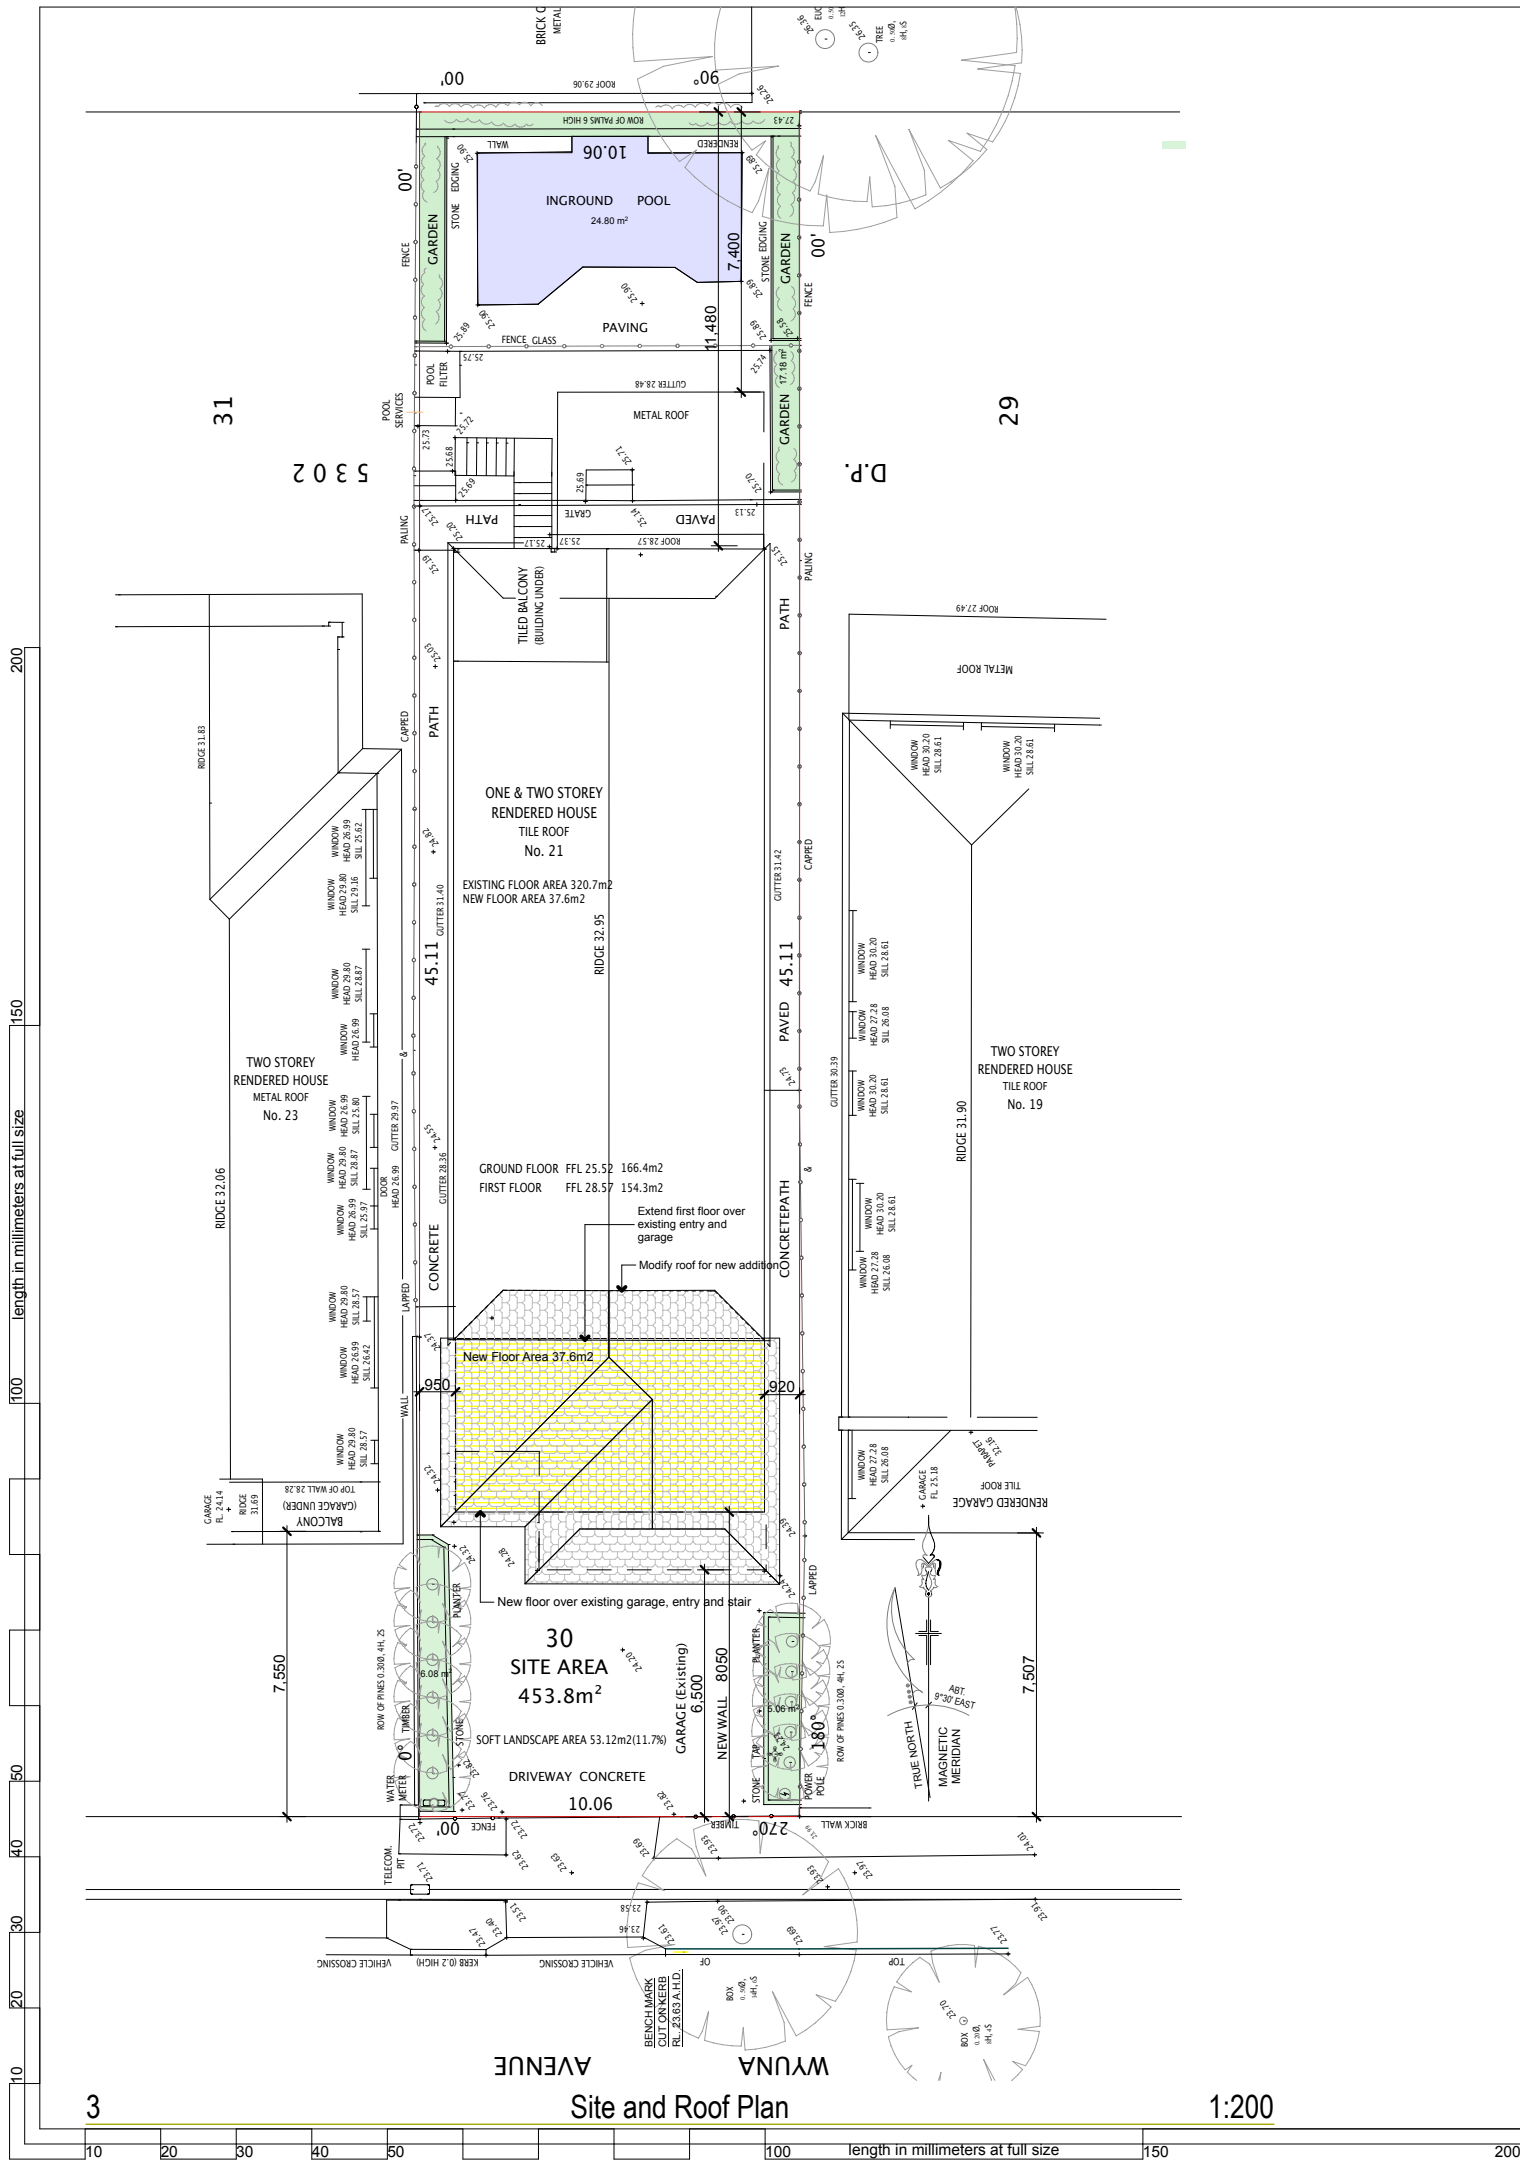

The builder shall check and verify all dimensions and verify all errors and omissions to the Architect. Do not scale the drawings. Drawings shall not be used for construction purposes until issued by the Architect for construction.	
Sheralee Hogan B.Sc(Arch) B (Arch) sheralee.ssg@bigpond.com 0416 954 635 11 Hill Street, Warrimoo NSW 2102	
Project Name Tina Moore 21 Wyuna Ave Freshwater NSW 2096	
Drawing Title: Design SK - Notification Plan Sheet Index SK, Camera, Site and Roof Plan, South (Street) Elevation, North Elevation, East Elevation, West Elevation	
Scale: as noted	Date: 12/09/2019
Status: Concept	Checked By: SH
Project No: 2019 06	Drawing No.: N01
Plot Date:	1/10/2019