


LEGEND

- +A ANCHOR POINT
XFW FLOOR WASTE

01 LEVEL ONE FLOOR PLAN
01 Scale 1:150

 

CLIENT:
TMG DEVELOPMENTS PTY LTD

DATE	REV	COMMENTS
22/07/19	-	ORIGINAL
-	-	-
-	-	-
-	-	-
-	-	-
-	-	-
-	-	-

SERVICE LOCATION SKETCH
LEVEL 1, MANLY WHARF,
EAST ESPLANADE, MANLY, NSW



JOB No.:	72130	Date:	22/07/2019
Description:	SKETCH	Revision:	-
Drawn By:	BDR	Checked by:	BL
Scale:	1:150 @ A1 1:300 @ A3	Sheet No.:	1 of 1


Australia | New Zealand

REALSERVE

Start confident.

Building Measurement Specialist
Consulting Land Surveyors
3D Laser Scanning

ph. 02 9629 9377
www.realserve.com.au

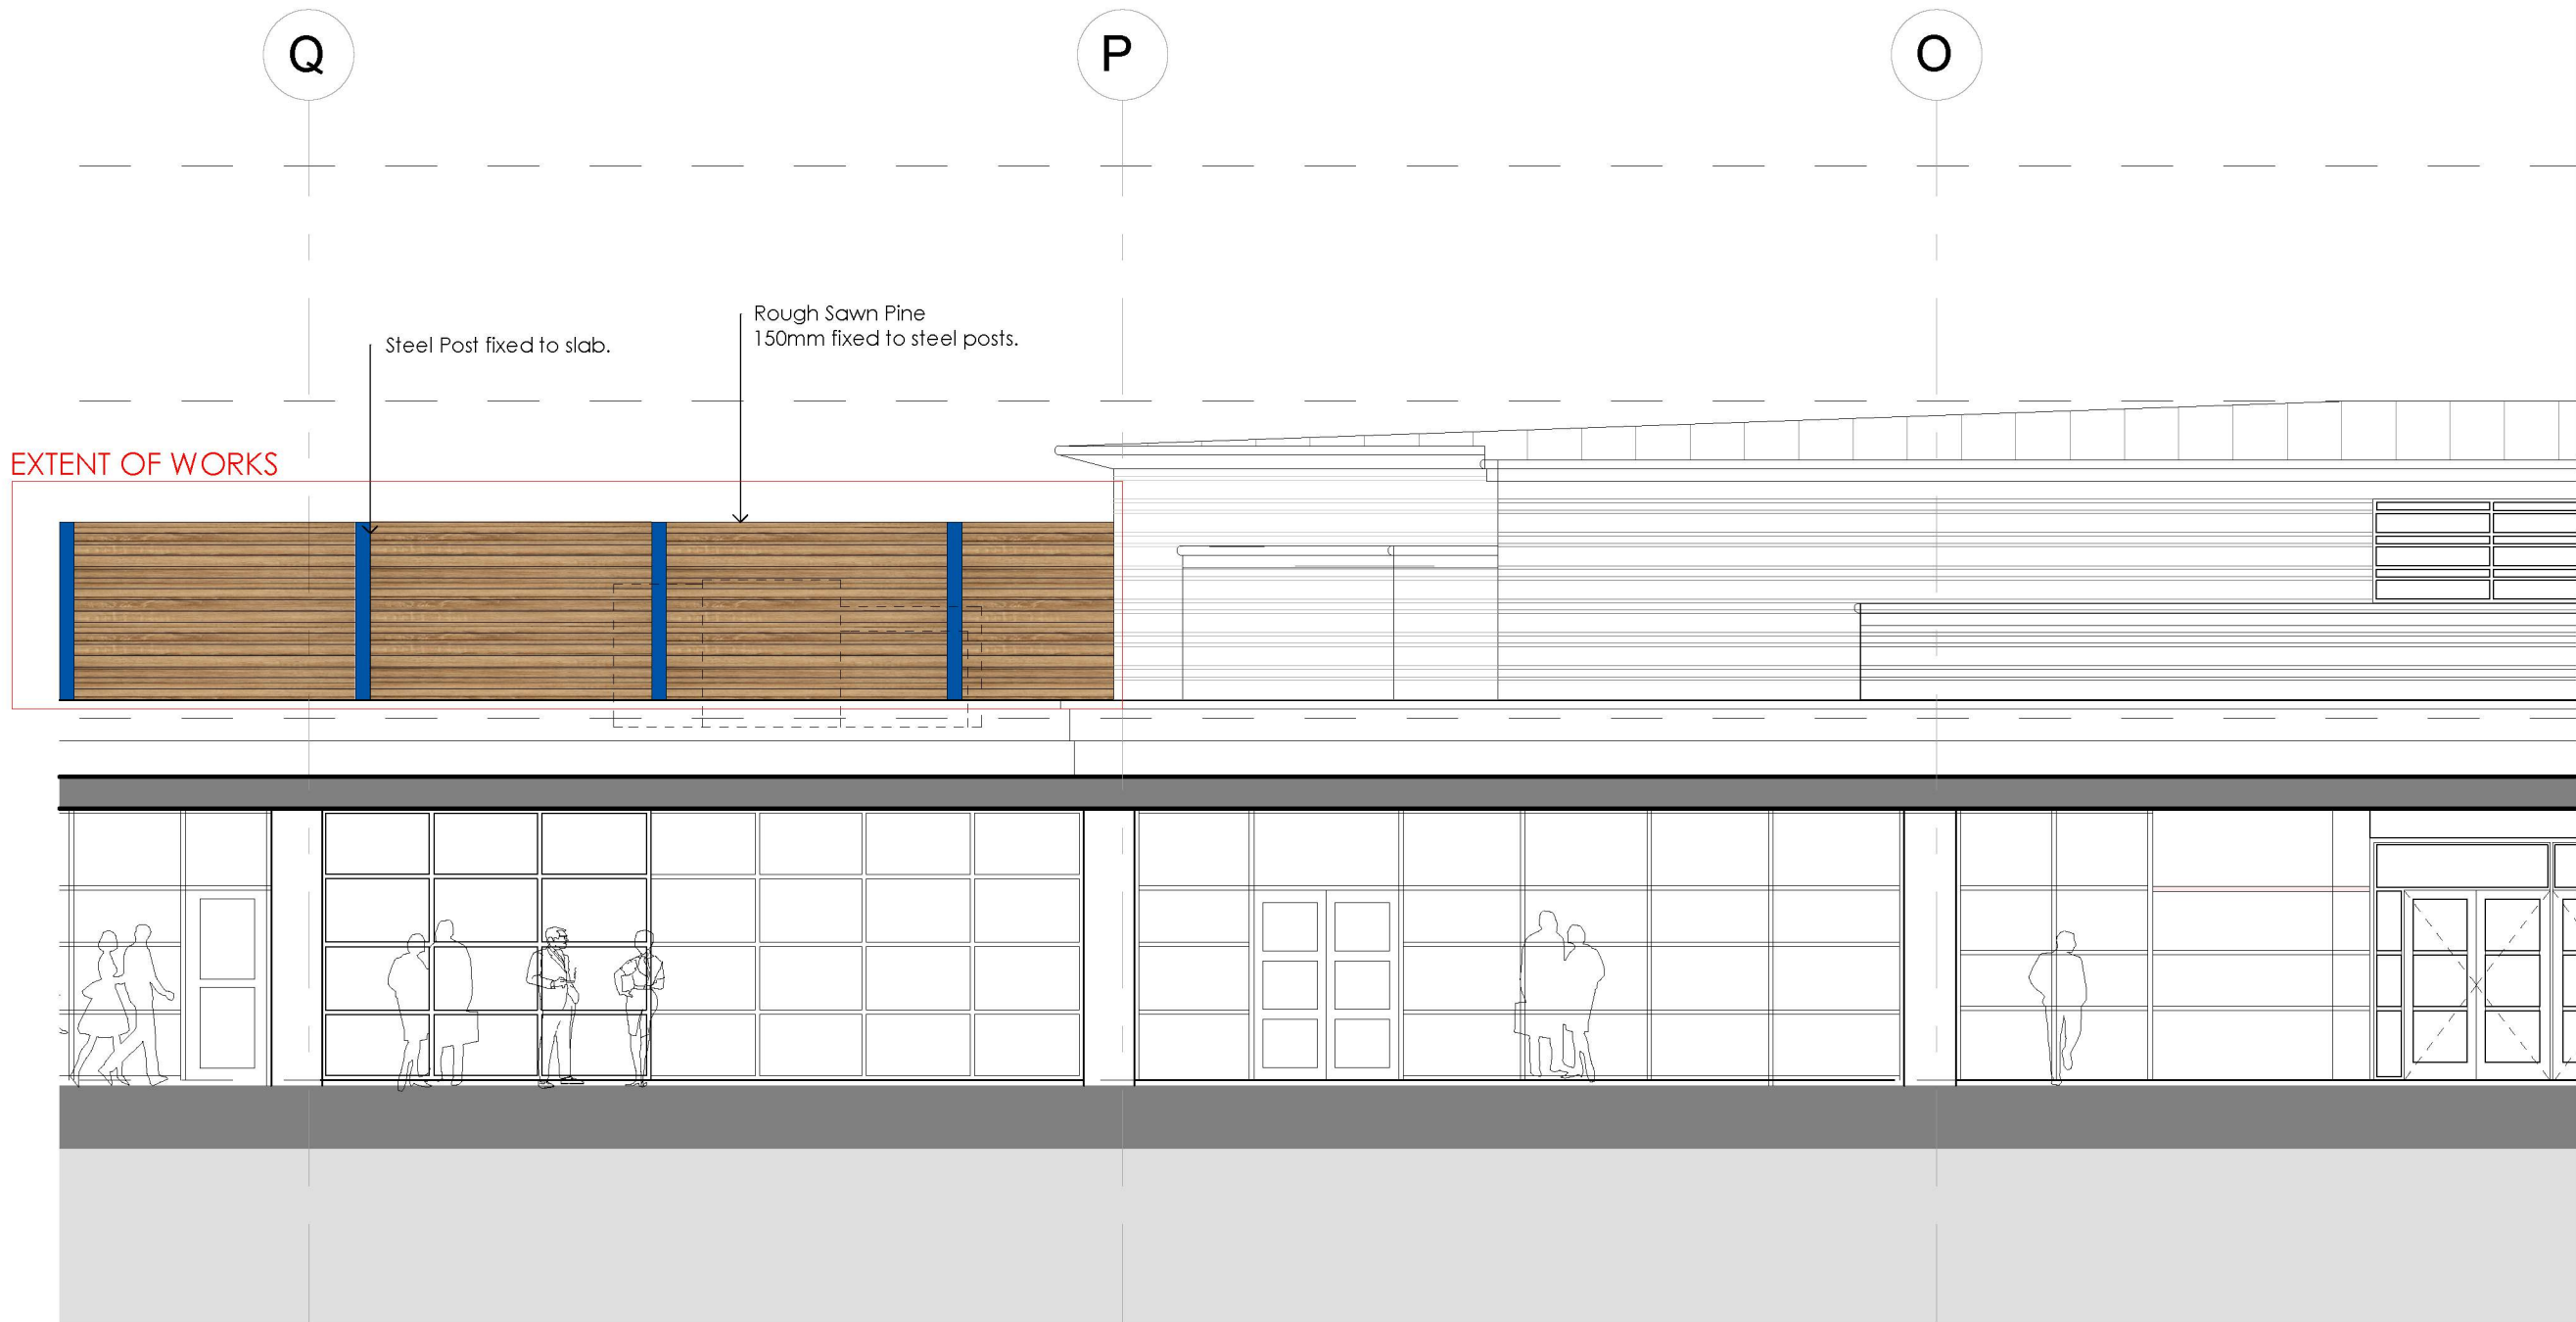

ENTER PROJECT NAME	
AREA	000 M ²
INDOOR	000 M ²
OUTDOOR	000 M ²
CAPACITY	
INDOOR	000
OUTDOOR	000
TOTAL	000
NOTES	
ALL EXISTING DIMENSIONS ARE TO BE CHECKED ON SITE PRIOR TO COMMENCEMENT OF WORKS.	
ALL WORKS ARE TO BE IN ACCORDANCE TO BUILDING CODE OF AUSTRALIA, AUSTRALIAN STANDARDS, STATUTORY REGULATIONS AND LOCAL AUTHORITY REQUIREMENTS.	
CONTRACTOR TO ENSURE CONSISTANCY BETWEEN MATERIALS ARE MAINTAINED	
A LEGIBLE SET OF CONSTRUCTION DRAWINGS TO BE ON SITE AT ALL TIMES. ANY DISCREPANCIES AMONG DRAWINGS OR SCHEDULES ARE TO BE CLARIFIED WITH SGB GROUP PRIOR TO WORKS.	

01 NORTH ELEVATION
0201 1:100

ENTER PROJECT NAME	
AREA	000 M ²
INDOOR	000 M ²
OUTDOOR	000 M ²
CAPACITY	
INDOOR	000
OUTDOOR	000
TOTAL	000


NOTES

ALL EXISTING DIMENSIONS ARE TO BE CHECKED ON SITE PRIOR TO COMMENCEMENT OF WORKS.

ALL WORKS ARE TO BE IN ACCORDANCE TO BUILDING CODE OF AUSTRALIA, AUSTRALIAN STANDARDS, STATUTORY REGULATIONS AND LOCAL AUTHORITY REQUIREMENTS.

CONTRACTOR TO ENSURE CONSISTANCY BETWEEN MATERIALS ARE MAINTAINED

A LEGIBLE SET OF CONSTRUCTION DRAWINGS TO BE ON SITE AT ALL TIMES. ANY DISCREPANCIES AMONG DRAWINGS OR SCHEDULES ARE TO BE CLARIFIED WITH SGB GROUP PRIOR TO WORKS.

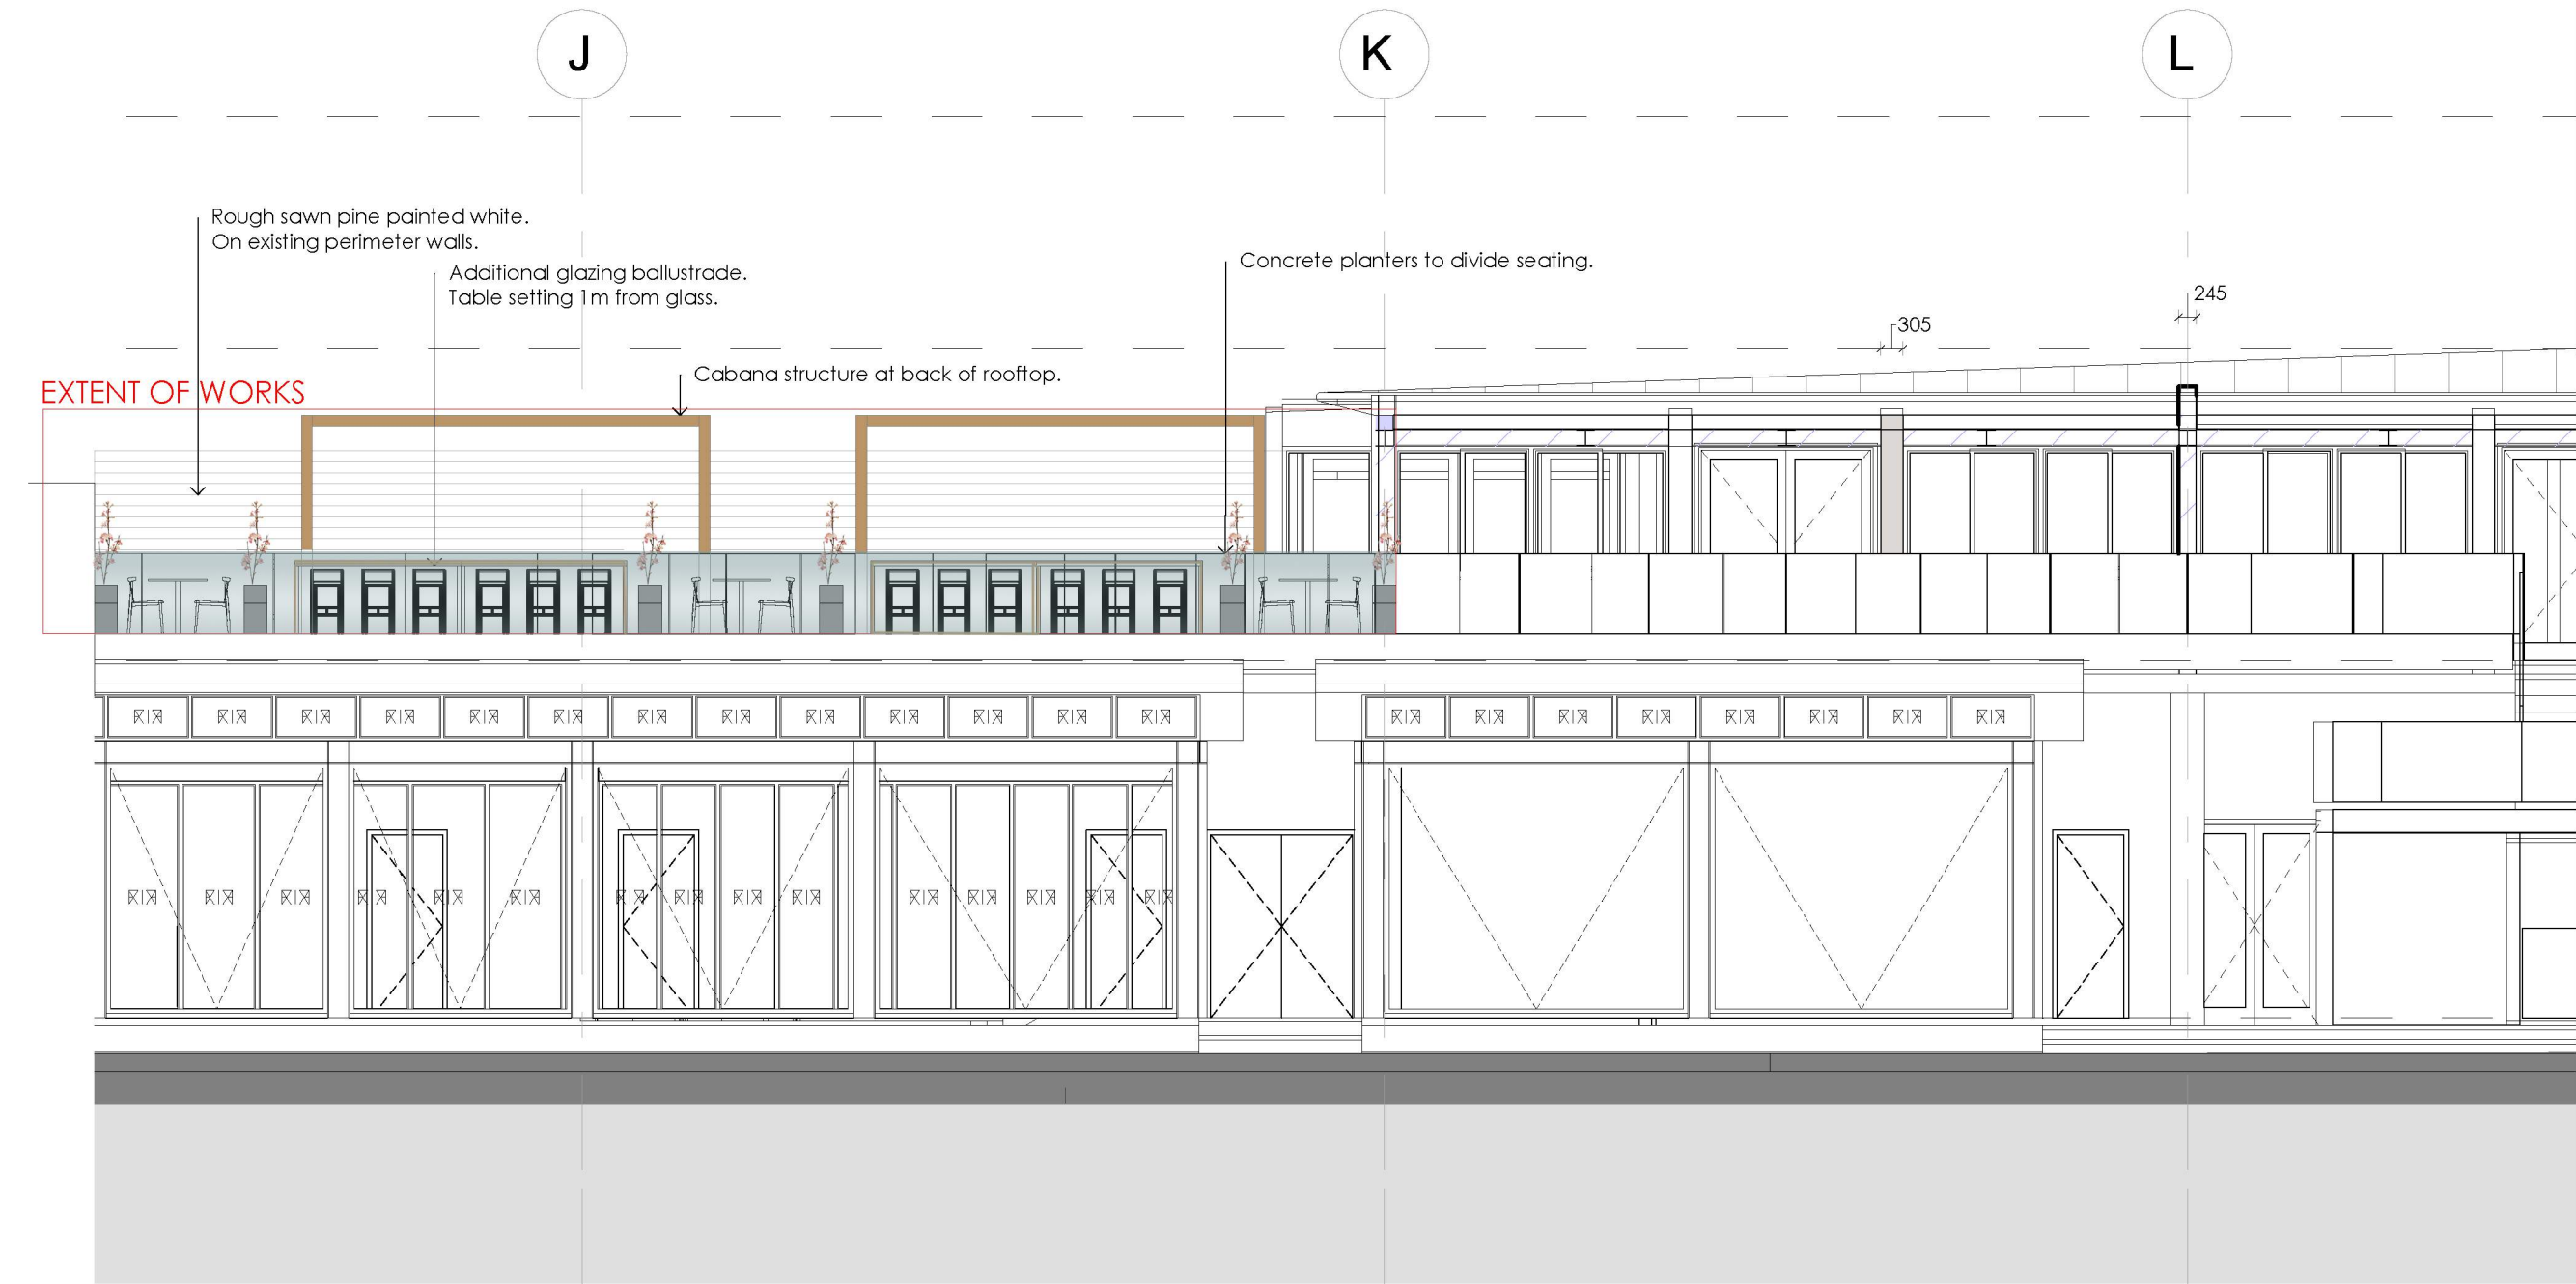

01 SOUTH ELEVATION
0202 1:100




SGB GROUP
1/19 Underwood Ave
Botany, NSW 2019
AUSTRALIA
1300 55 44 56
www.sgbgroup.com.au

General Notes
Drawings are copyright under the Copyright Act 1968. All rights reserved
No drawings are to be reproduced without written consent from SGB Group
All dimensions must be verified on site before commencing any work or producing any shop drawings
Figured dimensions must be used in preference to scaled dimensions
Any discrepancies to be brought to the immediate attention of SGB Group
Perspective images presented are artists impression only and should not be taken as a true representation of the final constructed space


Status	DA SUBMISSION		
DA Submission	A	01/07/19	
Amended Documentation	B	12/09/19	
Final DA Submission	C	16/10/19	

Client

Project **EL CAMINO Rooftop Terrace**
Manly Ferry Wharf Belgrave Street
and, West Esplanade, Manly 2095

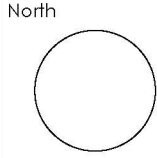

Drawing Title				
SOUTH EXTERNAL ELEVATION - SAKE				
Scale	Drawn By	Date	Drawing Number	Revision
NTS@ A3	D.S	16/10/19	0202	C

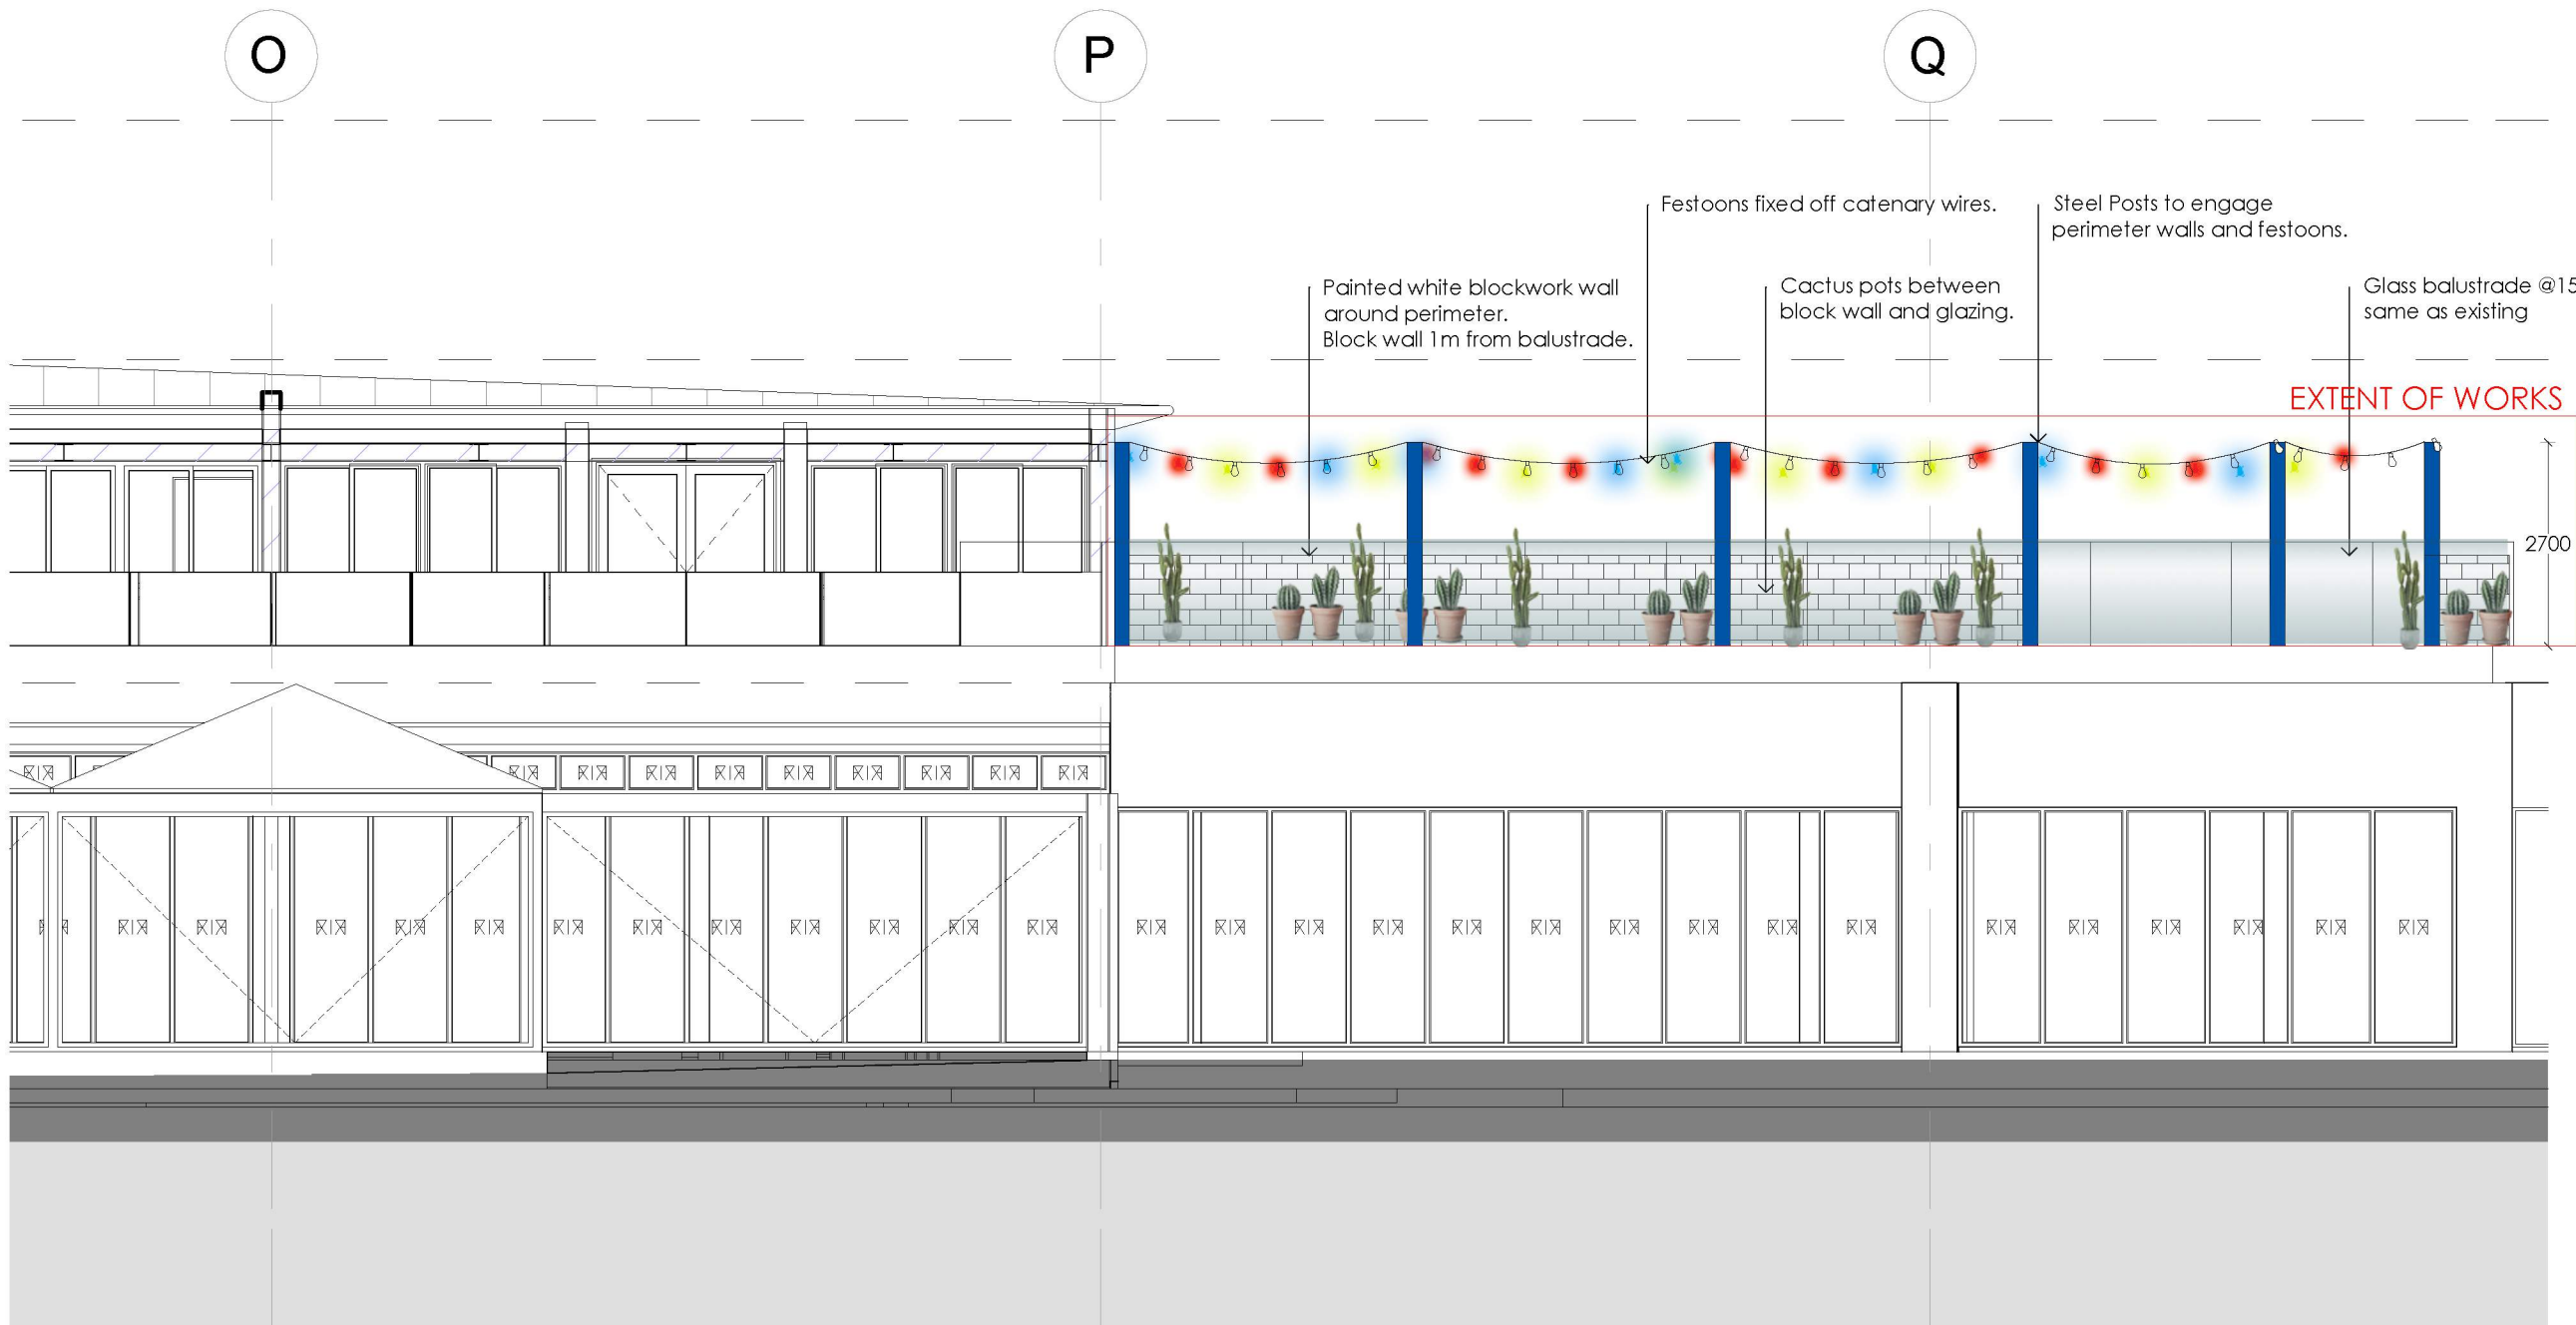

ENTER PROJECT NAME	
AREA	000 M ²
INDOOR	000 M ²
OUTDOOR	000 M ²
CAPACITY	
INDOOR	000
OUTDOOR	000
TOTAL	000

NOTES

ALL EXISTING DIMENSIONS ARE TO BE CHECKED ON SITE PRIOR TO COMMENCEMENT OF WORKS.

ALL WORKS ARE TO BE IN ACCORDANCE TO BUILDING CODE OF AUSTRALIA, AUSTRALIAN STANDARDS, STATUTORY REGULATIONS AND LOCAL AUTHORITY REQUIREMENTS.

CONTRACTOR TO ENSURE CONSISTANCY BETWEEN MATERIALS ARE MAINTAINED

A LEGIBLE SET OF CONSTRUCTION DRAWINGS TO BE ON SITE AT ALL TIMES. ANY DISCREPANCIES AMONG DRAWINGS OR SCHEDULES ARE TO BE CLARIFIED WITH SGB GROUP PRIOR TO WORKS.

01 SOUTH ELEVATION
0203 1:100

ENTER PROJECT NAME

AREA	000 M ²
INDOOR	000 M ²
OUTDOOR	000 M ²

CAPACITY	
INDOOR	000
OUTDOOR	000
TOTAL	000


NOTES

ALL EXISTING DIMENSIONS ARE TO BE CHECKED ON SITE PRIOR TO COMMENCEMENT OF WORKS.

ALL WORKS ARE TO BE IN ACCORDANCE TO BUILDING CODE OF AUSTRALIA, AUSTRALIAN STANDARDS, STATUTORY REGULATIONS AND LOCAL AUTHORITY REQUIREMENTS.

CONTRACTOR TO ENSURE CONSISTANCY BETWEEN MATERIALS ARE MAINTAINED

A LEGIBLE SET OF CONSTRUCTION DRAWINGS TO BE ON SITE AT ALL TIMES. ANY DISCREPANCIES AMONG DRAWINGS OR SCHEDULES ARE TO BE CLARIFIED WITH SGB GROUP PRIOR TO WORKS.

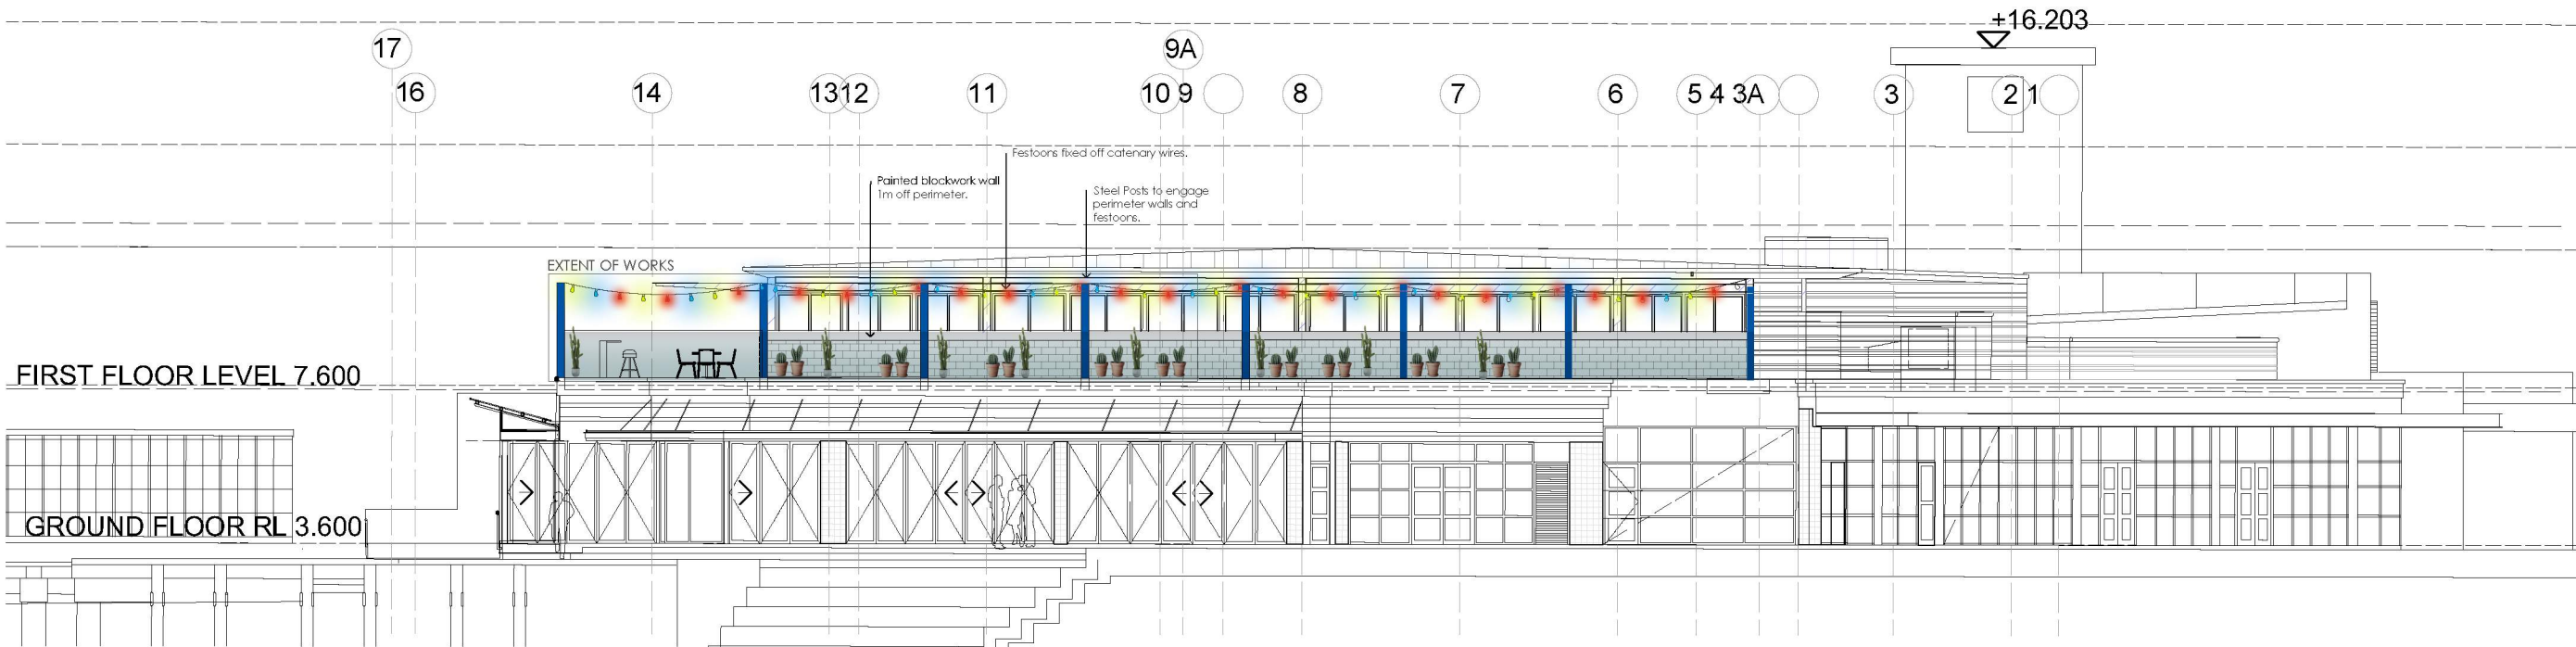

01
0204

EAST ELEVATION
1:100



SGB GROUP
1/19 Underwood Ave
Botany, NSW 2019
AUSTRALIA
1300 55 44 56
www.sgbgroup.com.au

General Notes

Drawings are copyright under the Copyright Act 1968. All rights reserved.
No drawings are to be reproduced without written consent from SGB Group.
All dimensions must be verified on site before commencing any work or producing any shop drawings.
Figured dimensions must be used in preference to scaled dimensions.
Any discrepancies to be brought to the immediate attention of SGB Group.
Perspective images presented are artists impression only and should not be taken as a true representation of the final constructed space.

Status **DA SUBMISSION**


DA Submission	A	01/07/19
Amended Documentation	B	12/09/19
Final DA Submission	C	16/10/19

Client

Project

EL CAMINO Rooftop Terrace
Manly Ferry Wharf Belgrave Street
and, West Esplanade, Manly 2095

North

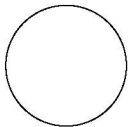

Drawing Title

EAST EXTERNAL ELEVATION

Scale	Drawn By	Date	Drawing Number	Revision
NTS@ A3	D.S	16/10/19	0204	C