

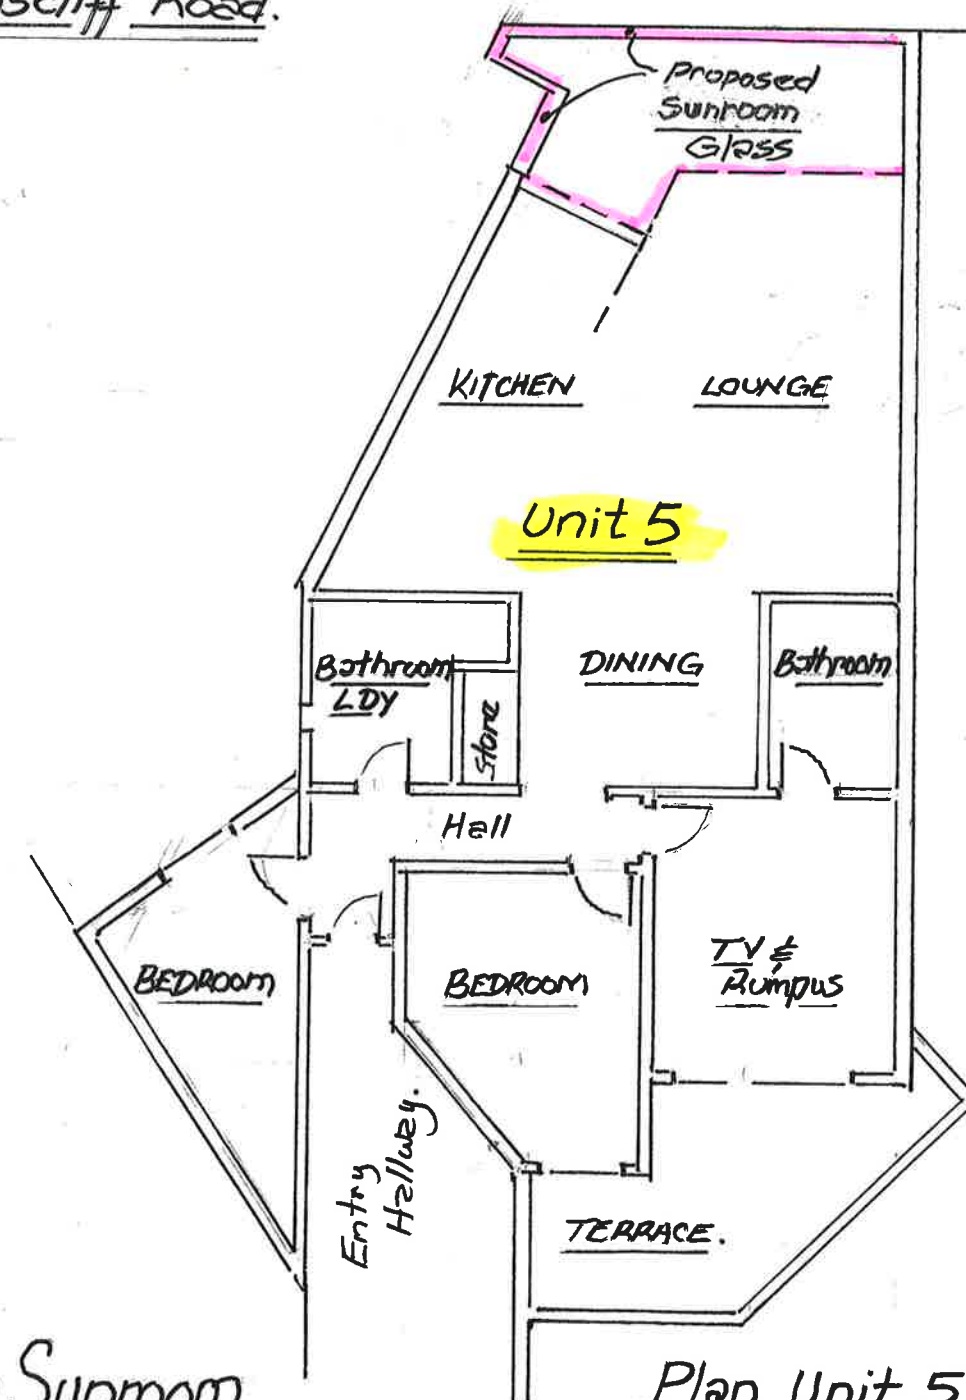
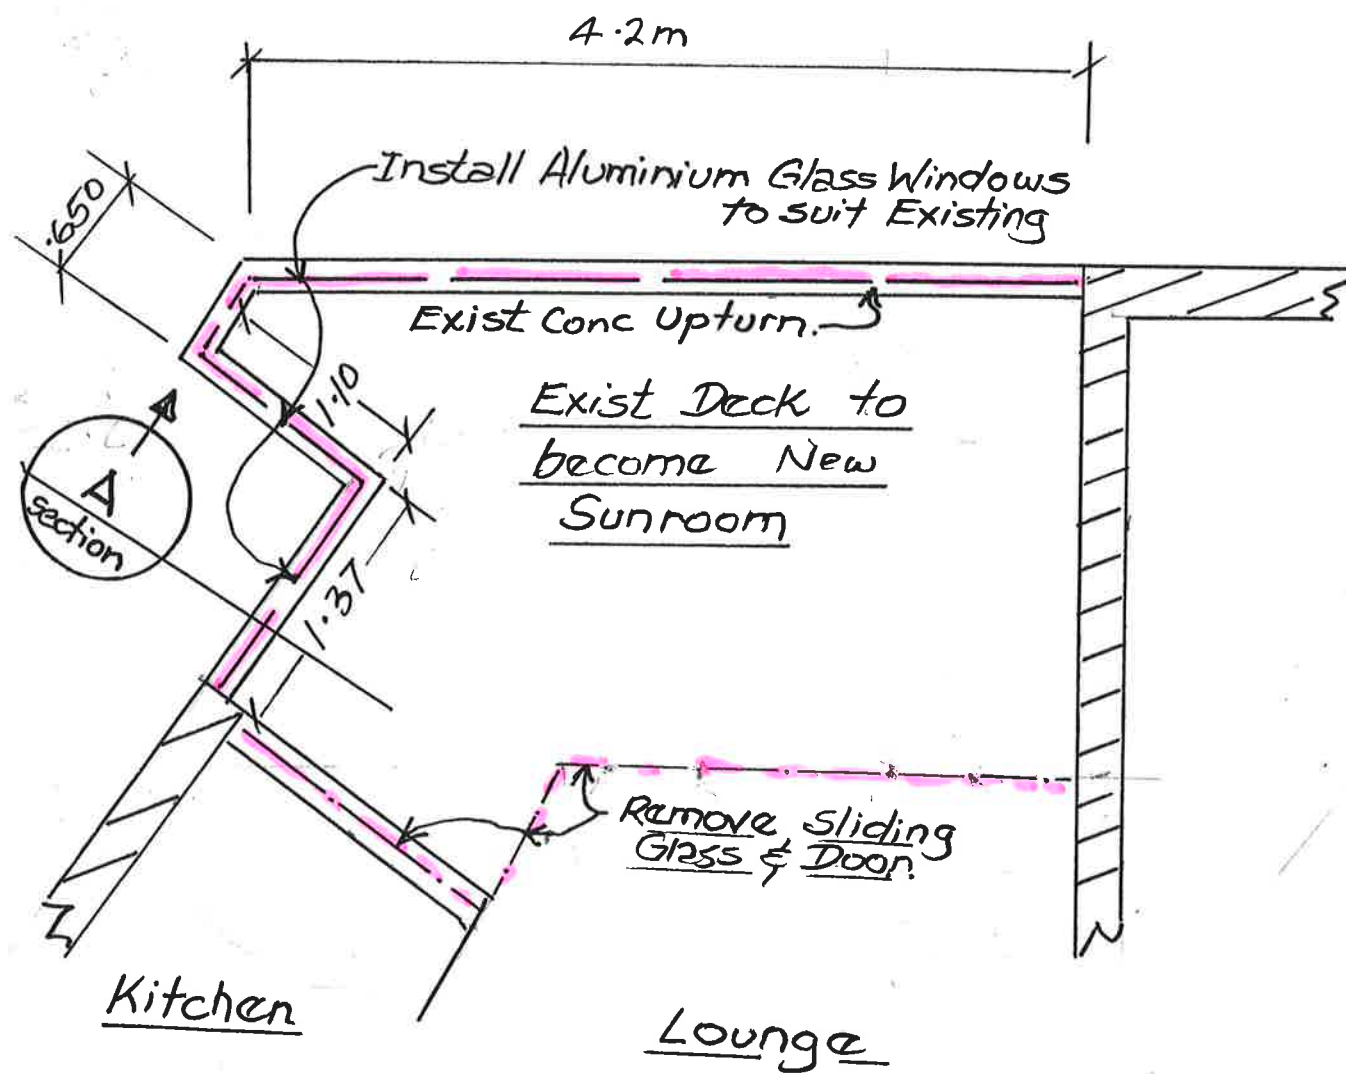


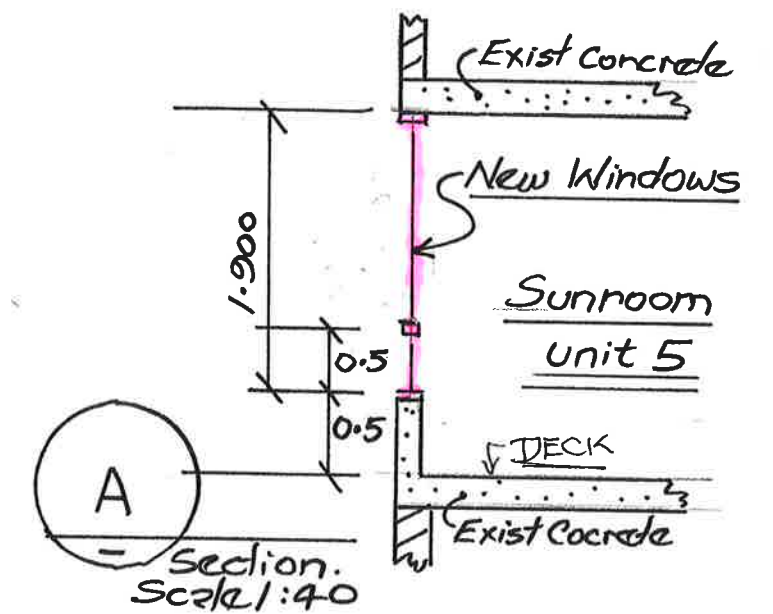

northern
beaches
council

THIS PLAN IS TO BE READ IN
CONJUNCTION WITH
THE CONDITIONS OF DEVELOPMENT
CONSENT

DA2019/0598

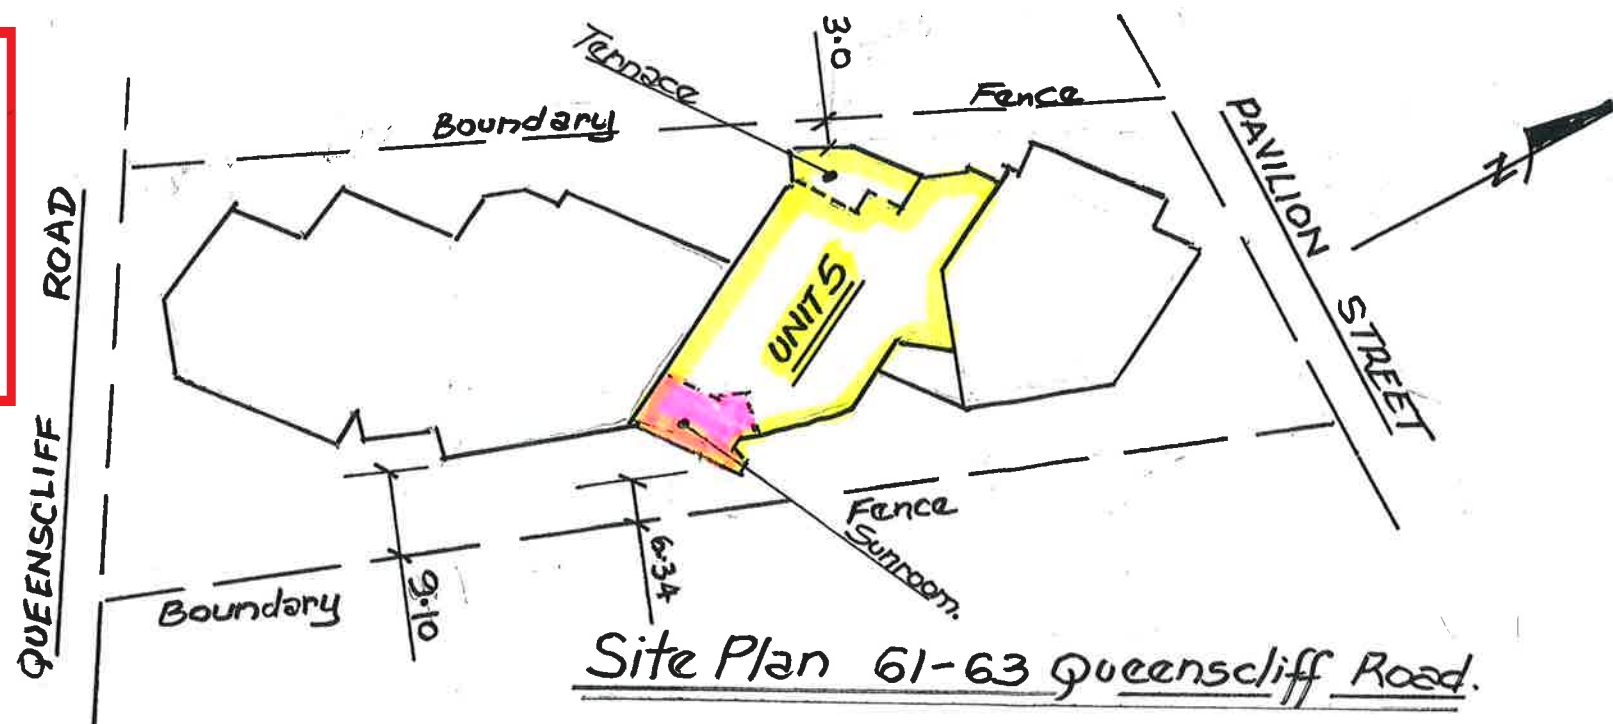

Glass Windows for Sunroom
For Mr & Mrs Sullivan - Unit 5, 61-63 Queenscliff Rd Queenscliff

SK-01




northern
beaches
council

THIS PLAN IS TO BE READ IN
CONJUNCTION WITH
THE CONDITIONS OF DEVELOPMENT
CONSENT

DA2019/0598

DA 2019/0598

All dimensions to be site checked.
Aluminium frame to match existing.
Glass to be Clear Laminated & Clear tough.

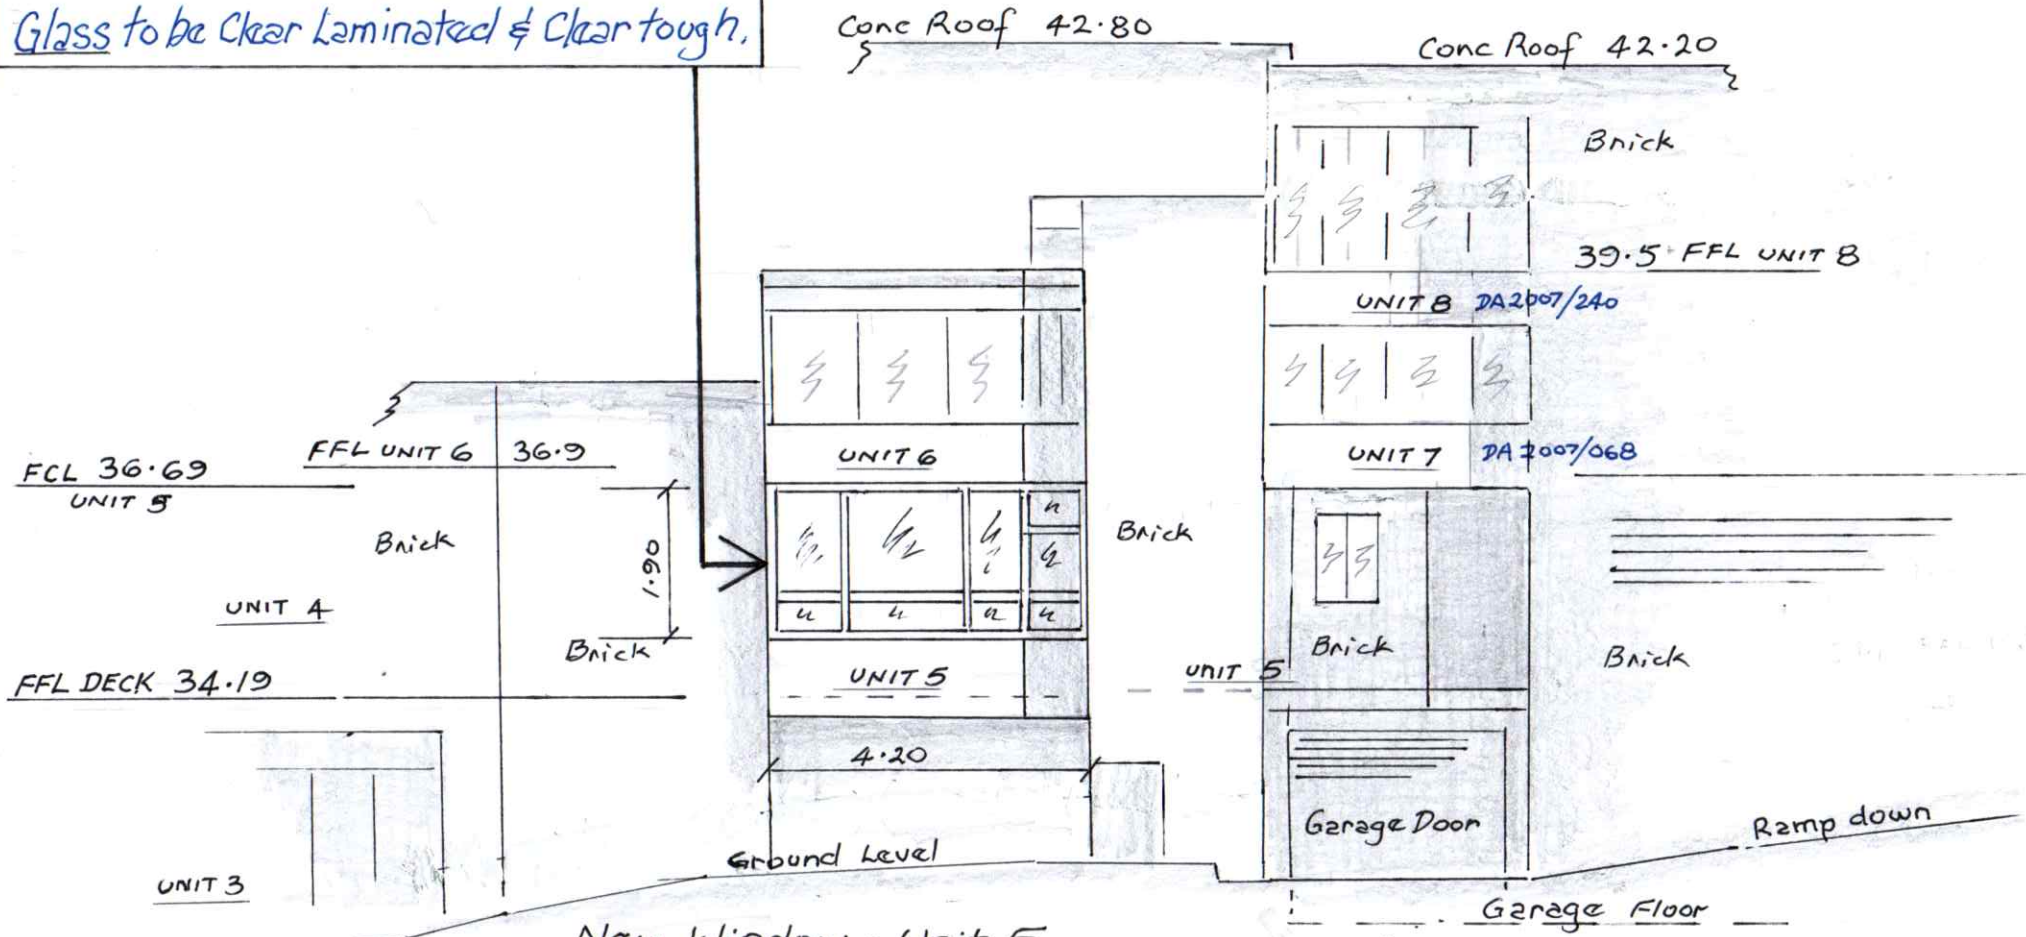

New Window - Unit 5.
Eastern Elevation.

Scale 1:100

OMIEA


SK-01




northern
beaches
council

THIS PLAN IS TO BE READ IN
CONJUNCTION WITH
THE CONDITIONS OF DEVELOPMENT
CONSENT


DA2019/0598

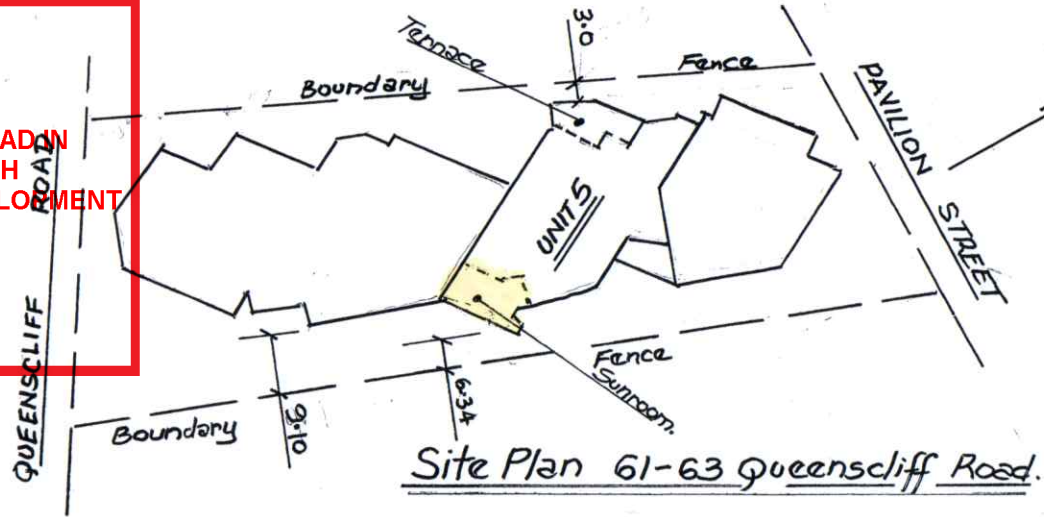


Site Plan 61-63 Queenscliff Road.

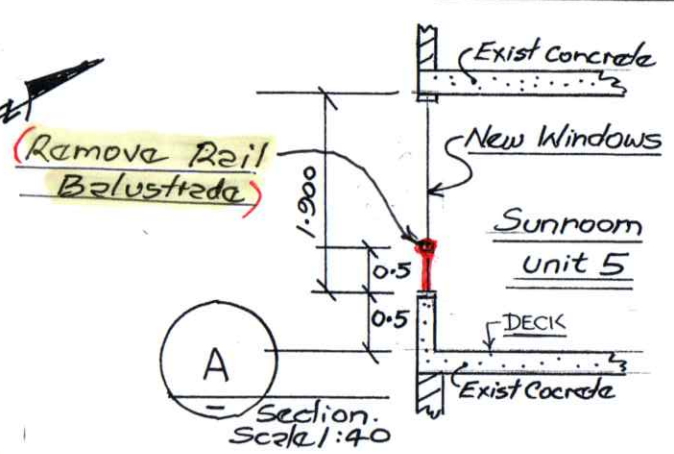

Section A
Scale 1:40

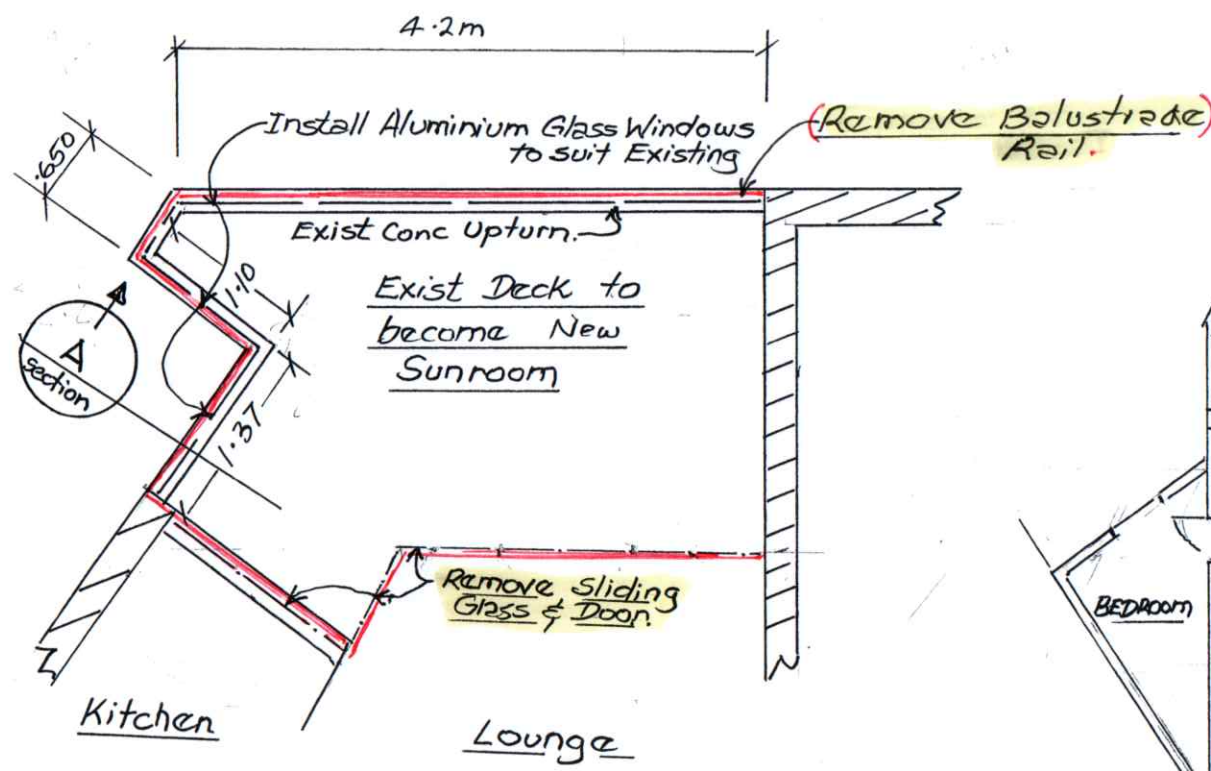

Plan of Glazed Sunroom
Scale 1:40

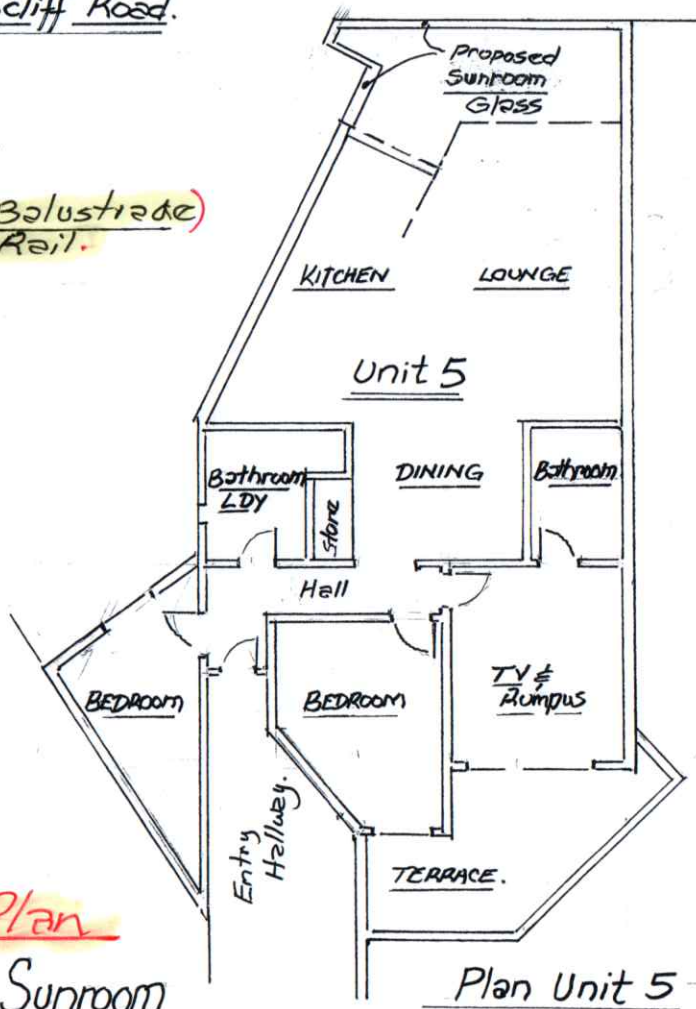

Plan Unit 5
Scale 1:100
© A3

Demolition Plan
Glass Windows for Sunroom

For Mr & Mrs Sullivan - Unit 5, 61-63 Queenscliff Rd Queenscliff

Sullivan
OMIEA.
SK-01A