


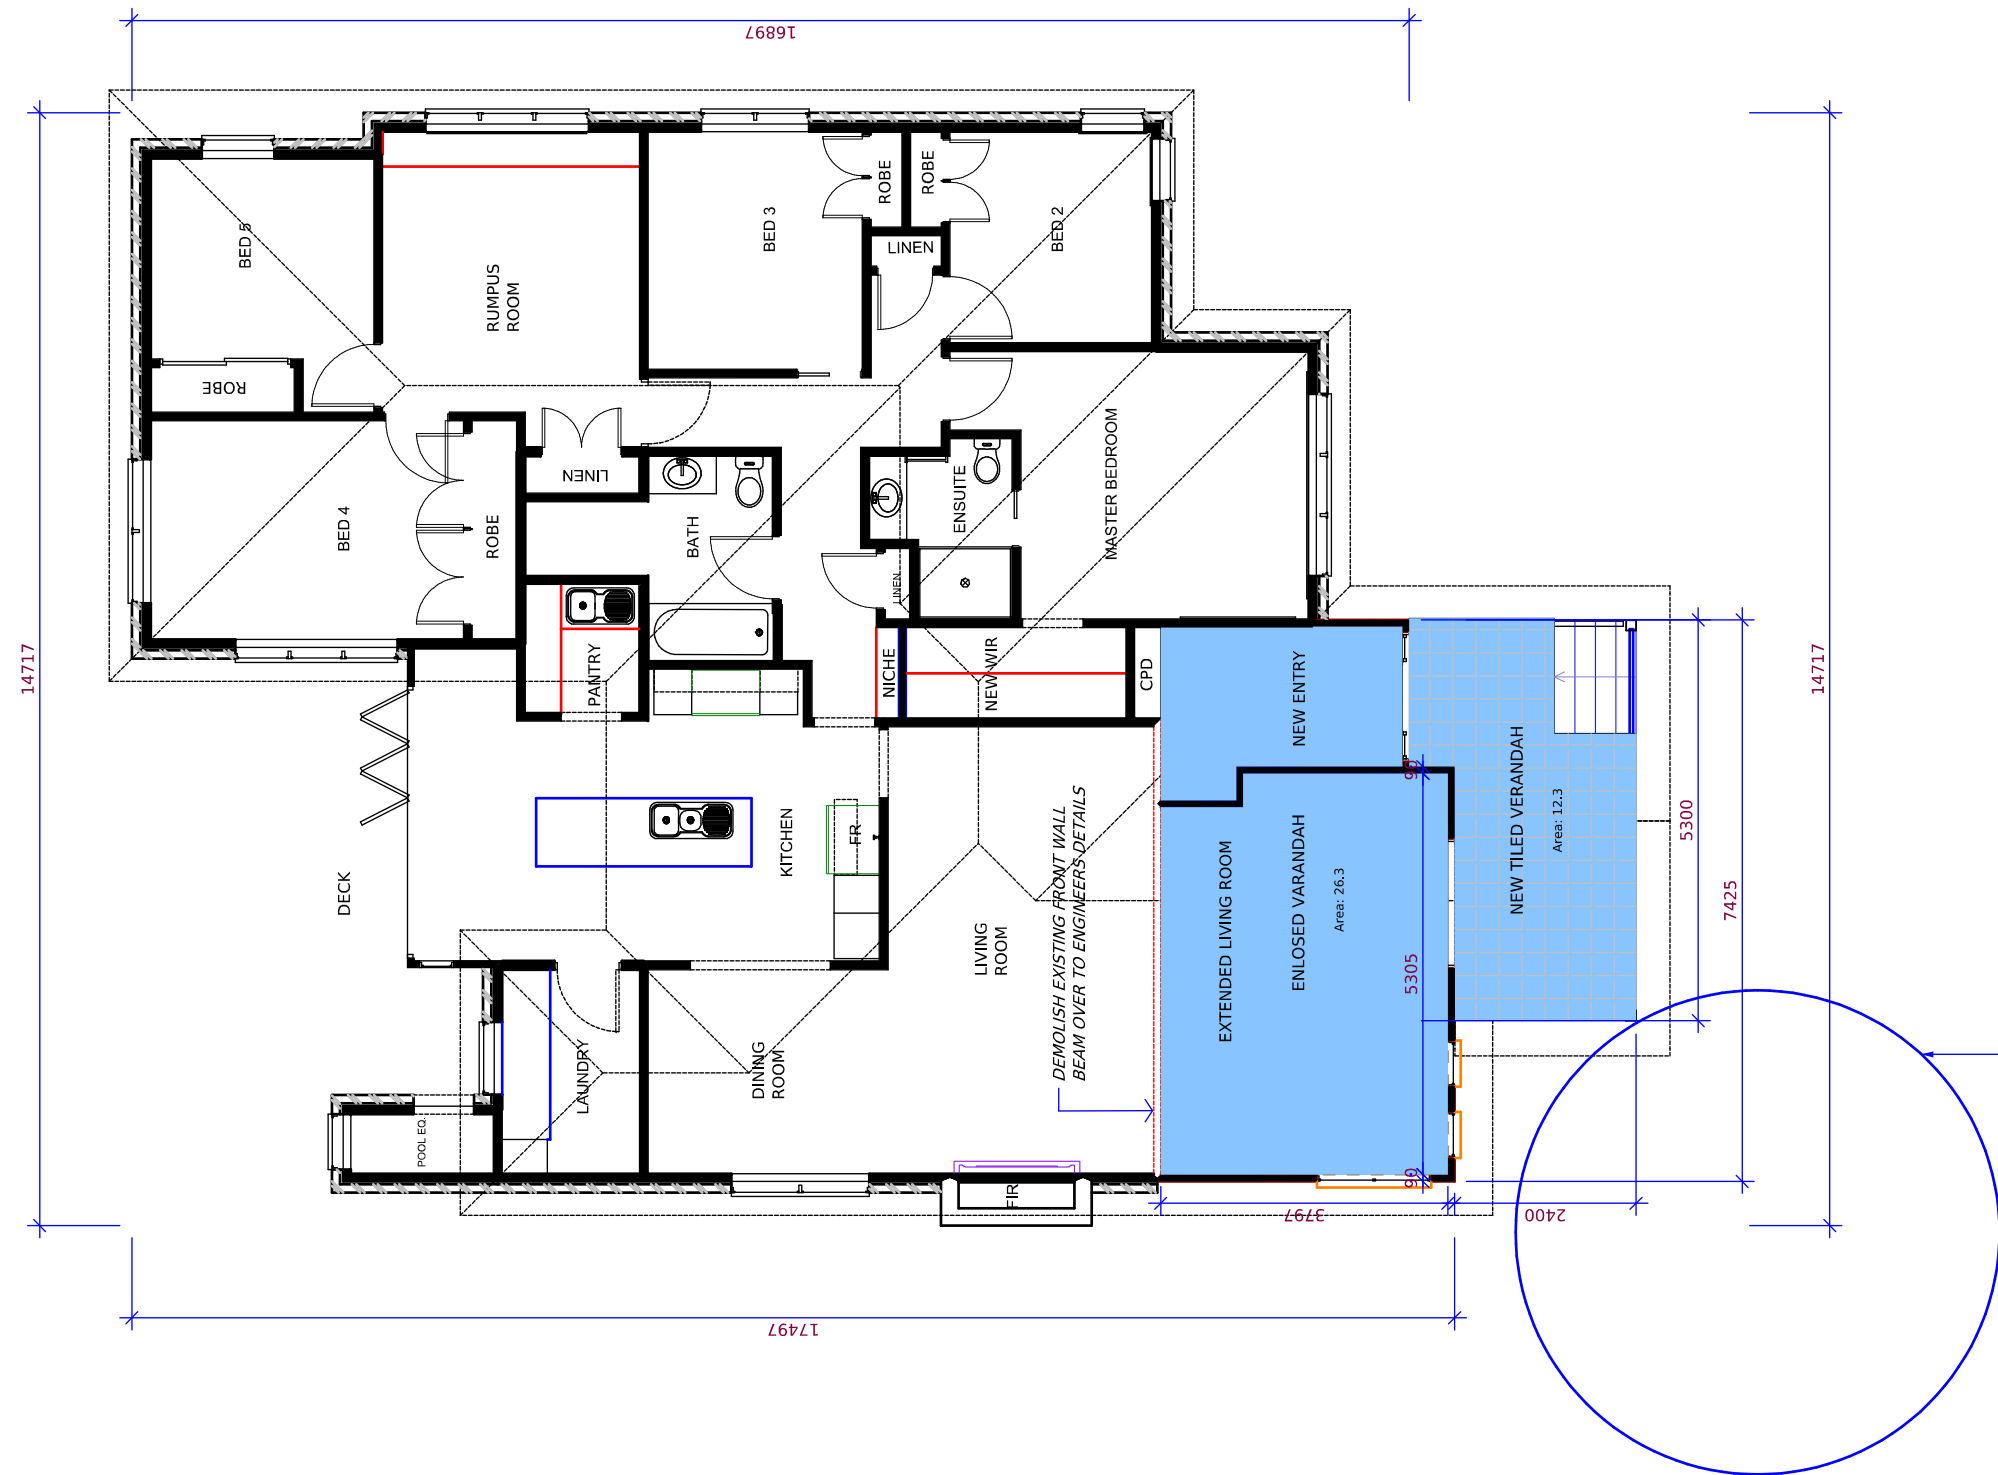

northern
beaches
council

**THIS PLAN IS TO BE READ IN
CONJUNCTION WITH
THE CONDITIONS OF DEVELOPMENT
CONSENT**

DA2021/0150

FLOOR PLAN


				Grant Schwarz 35 Inglebar Avenue Allambie Heights 2100 Mobile: 0414 901 907 EMAIL: grant.schwarz@me.com	Designed by: Grant Schwarz Drawn By: GNS Checked By: Date: 02/03/2021	Title Alterations & Additions 35 Inglebar Avenue Allambie Heights	Scale 1:100 Job No. Schwarz Drawing No. Rev. A1 C
No.	Date	Revision	By				



**THIS PLAN IS TO BE READ IN
CONJUNCTION WITH
THE CONDITIONS OF DEVELOPMENT
CONSENT**

DA2021/0150

	16/02/2021		Grant Schwarz 35 Inglebar Avenue Allambie Heights 2100 Mobile: 0414 901 907 EMAIL: grant.schwarz@me.com	Designed by: Grant Schwarz	Title 35 Inglebar Avenue Allambie Heights	Scale 1:100
				Drawn By: GNS		Job No. Schwarz
				Checked By:		Drawing No. A2
				Date: 02/03/2021		Rev. C
No.	Date	Revision		By		

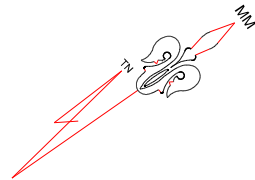

7
DP 246804

2262
DP 752038

9
DP 246804

SITE PLAN



**northern
beaches
council**

**THIS PLAN IS TO BE READ IN
CONJUNCTION WITH
THE CONDITIONS OF DEVELOPMENT
CONSENT**

DA2021/0150

No.	Date	Revision	By

Grant Schwarz
35 Inglebar Avenue Allambie Heights 2100
Mobile: 0414 901 907
EMAIL: grant.schwarz@me.com

Designed by:
Grant Schwarz

Drawn By:
GNS

Checked By:

Date:
02/03/2021


Title

**35 Inglebar Avenue
Allambie Heights**

Scale
1:200 @ A3

Job No.
Schwarz

Drawing No. Rev.
A3 C

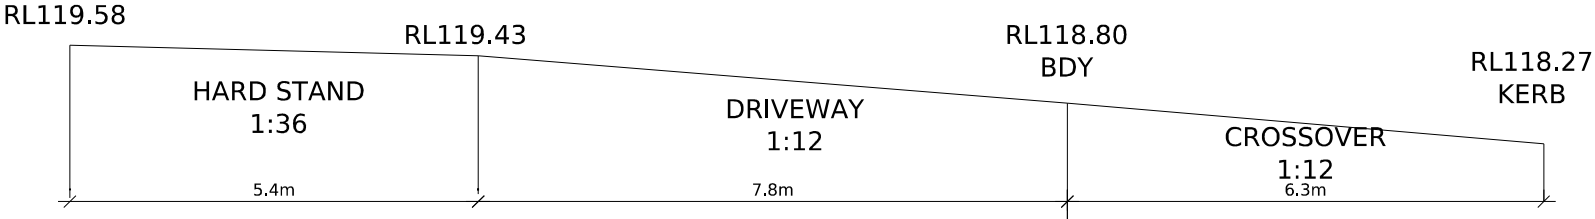

DRIVEWAY SECTION



northern
beaches
council

THIS PLAN IS TO BE READ IN
CONJUNCTION WITH
THE CONDITIONS OF DEVELOPMENT
CONSENT

DA2021/0150

				Grant Schwarz 35 Inglebar Avenue Allambie Heights 2100 Mobile: 0414 901 907 EMAIL: grant.schwarz@me.com	Designed by: Grant Schwarz	Title 35 Inglebar Avenue Allambie Heights	Scale 1:200 @ A3
					Drawn By: GNS		Job No. Schwarz
					Checked By:		Drawing No.
					Date: 02/03/2021		Rev. C
No.	Date	Revision	By				A4