



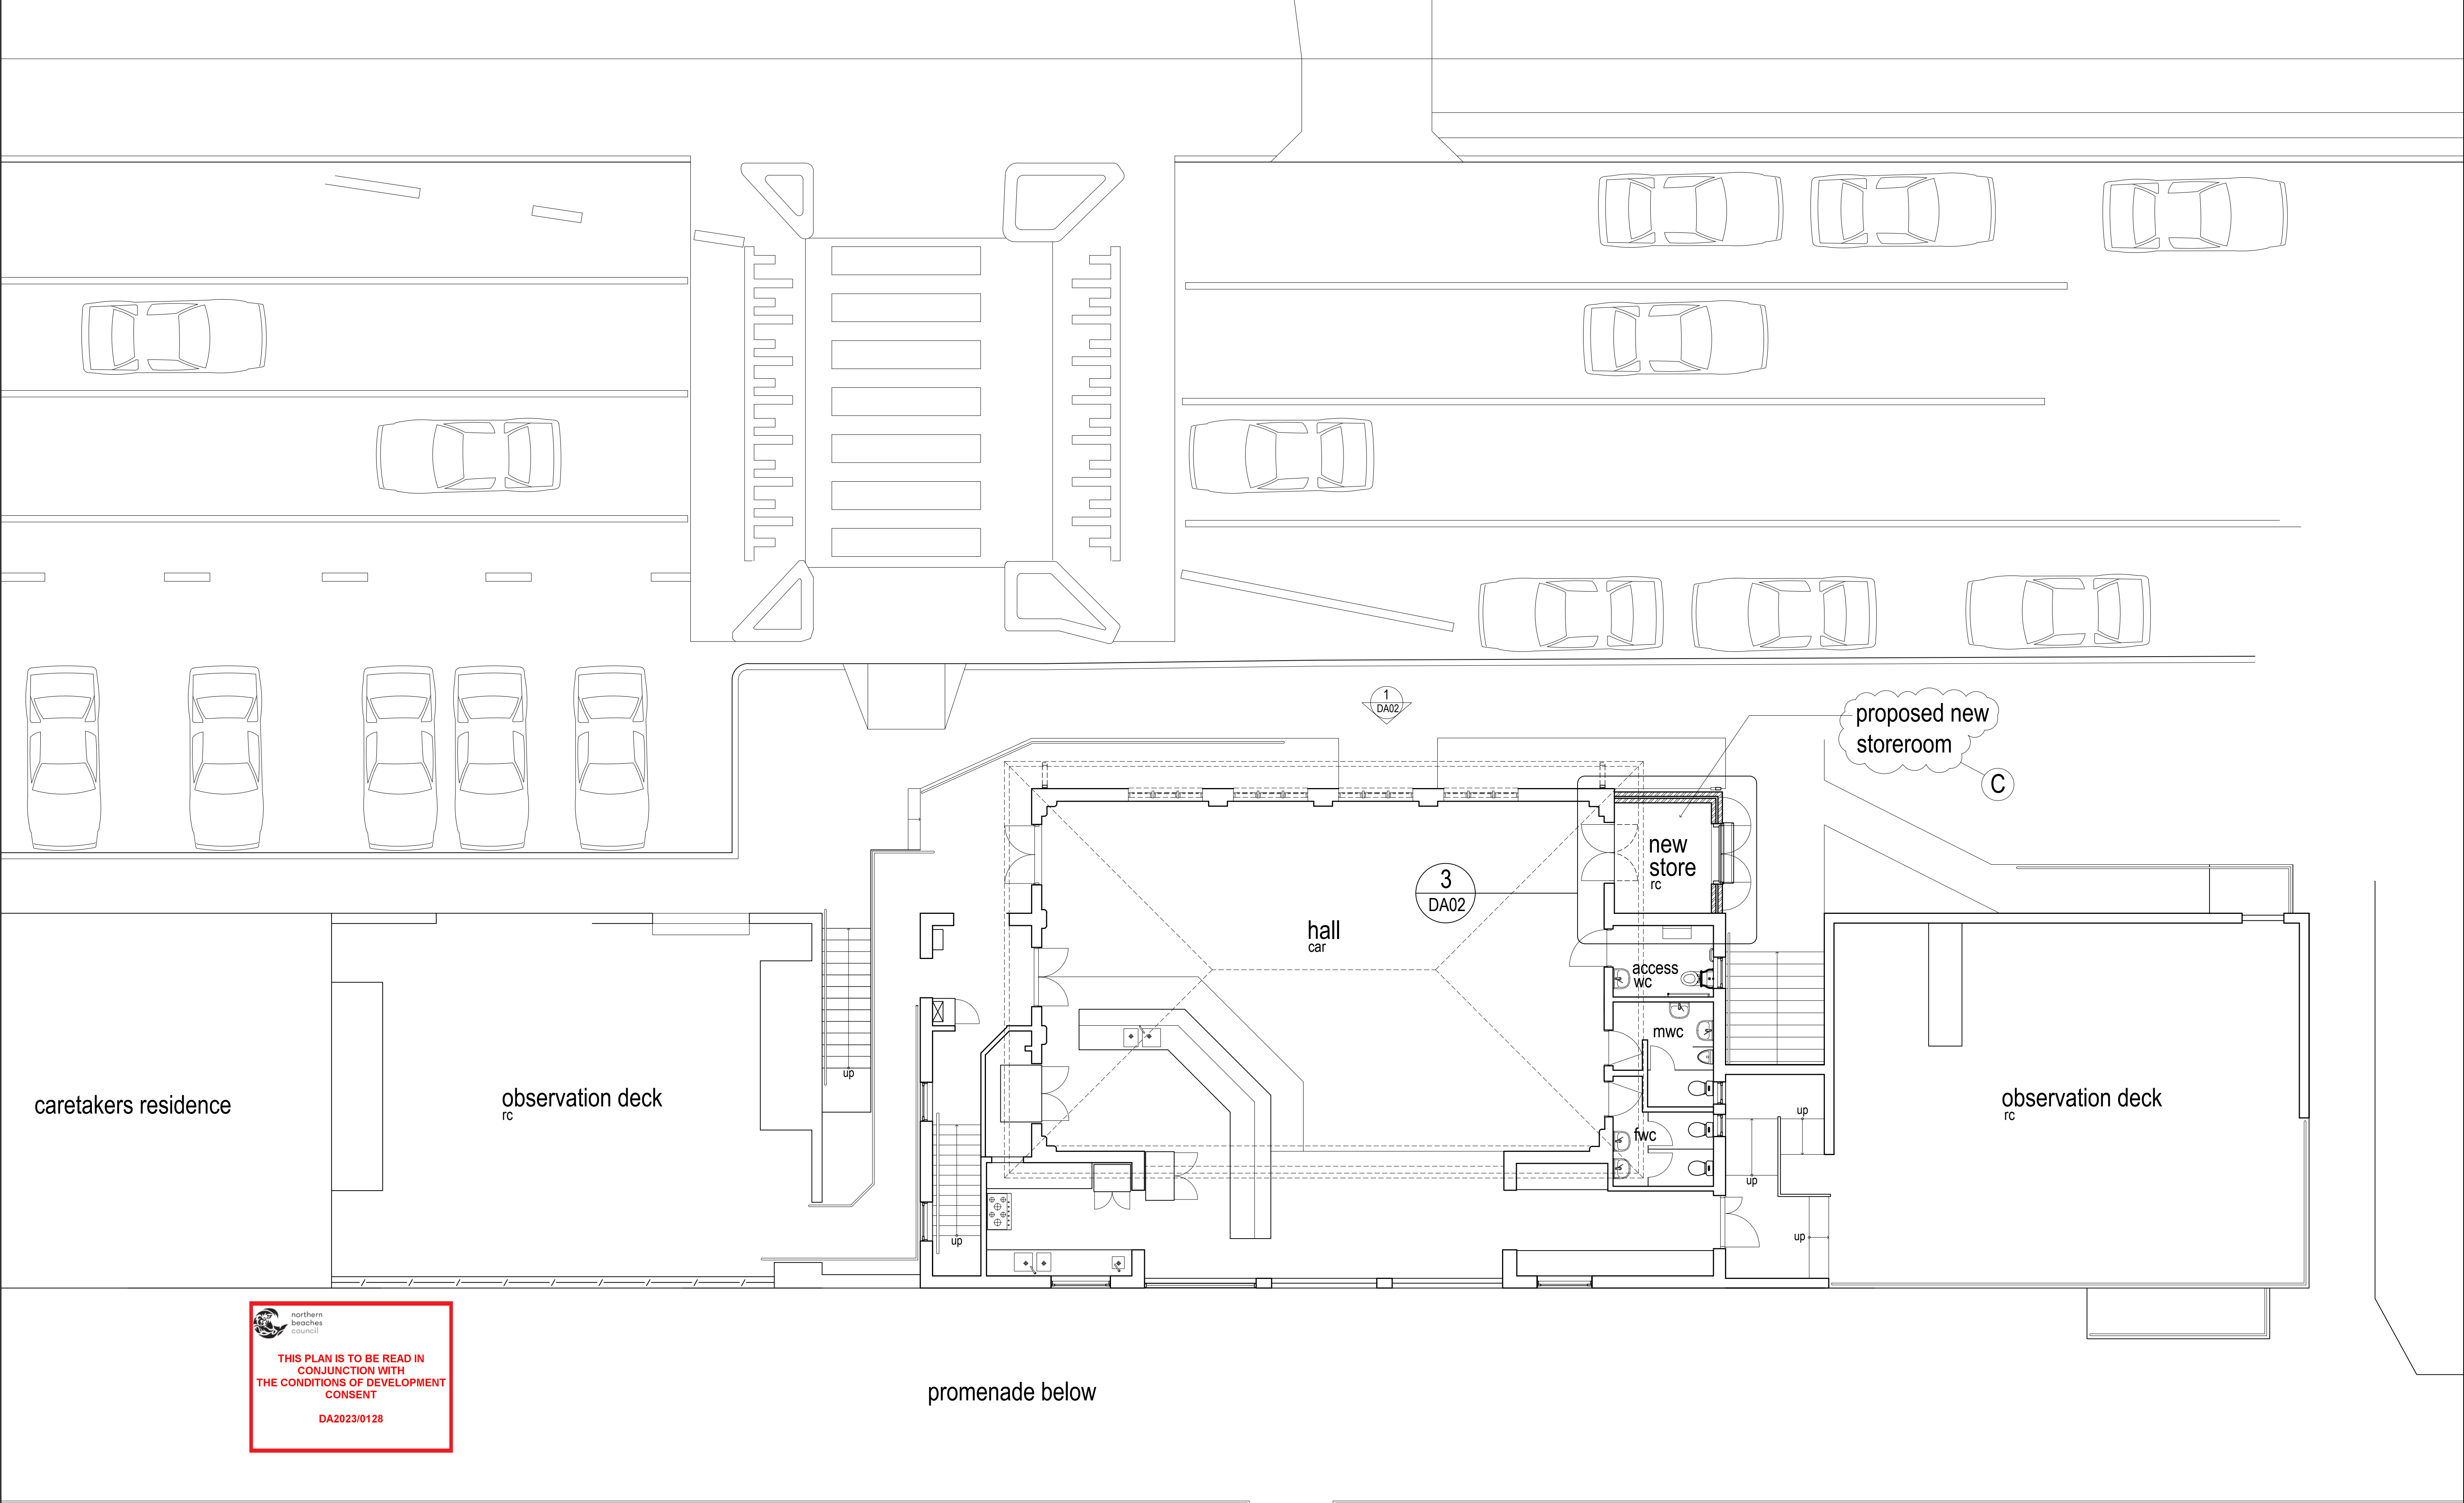

1 floor plan
1:75 @ A1

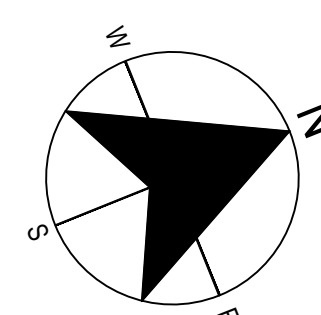

Rev	Description
A	draft development application
B	draft development application amended as required
C	development application

Date
Oct '22
Nov '22
Nov '22



Prepared by:
Building Assets-Planning
Design and Delivery
Northern Beaches Council

Project:
South Curl Curl SLSC
storeroom
Drawing Title:
floor plan


Date:
Nov 2022
Checked:
BK
Drawn by:
MB

Dwg no:
Scale:
A.S.

DA01
Issue no:
C




1 west elevation
1:50 @ A1

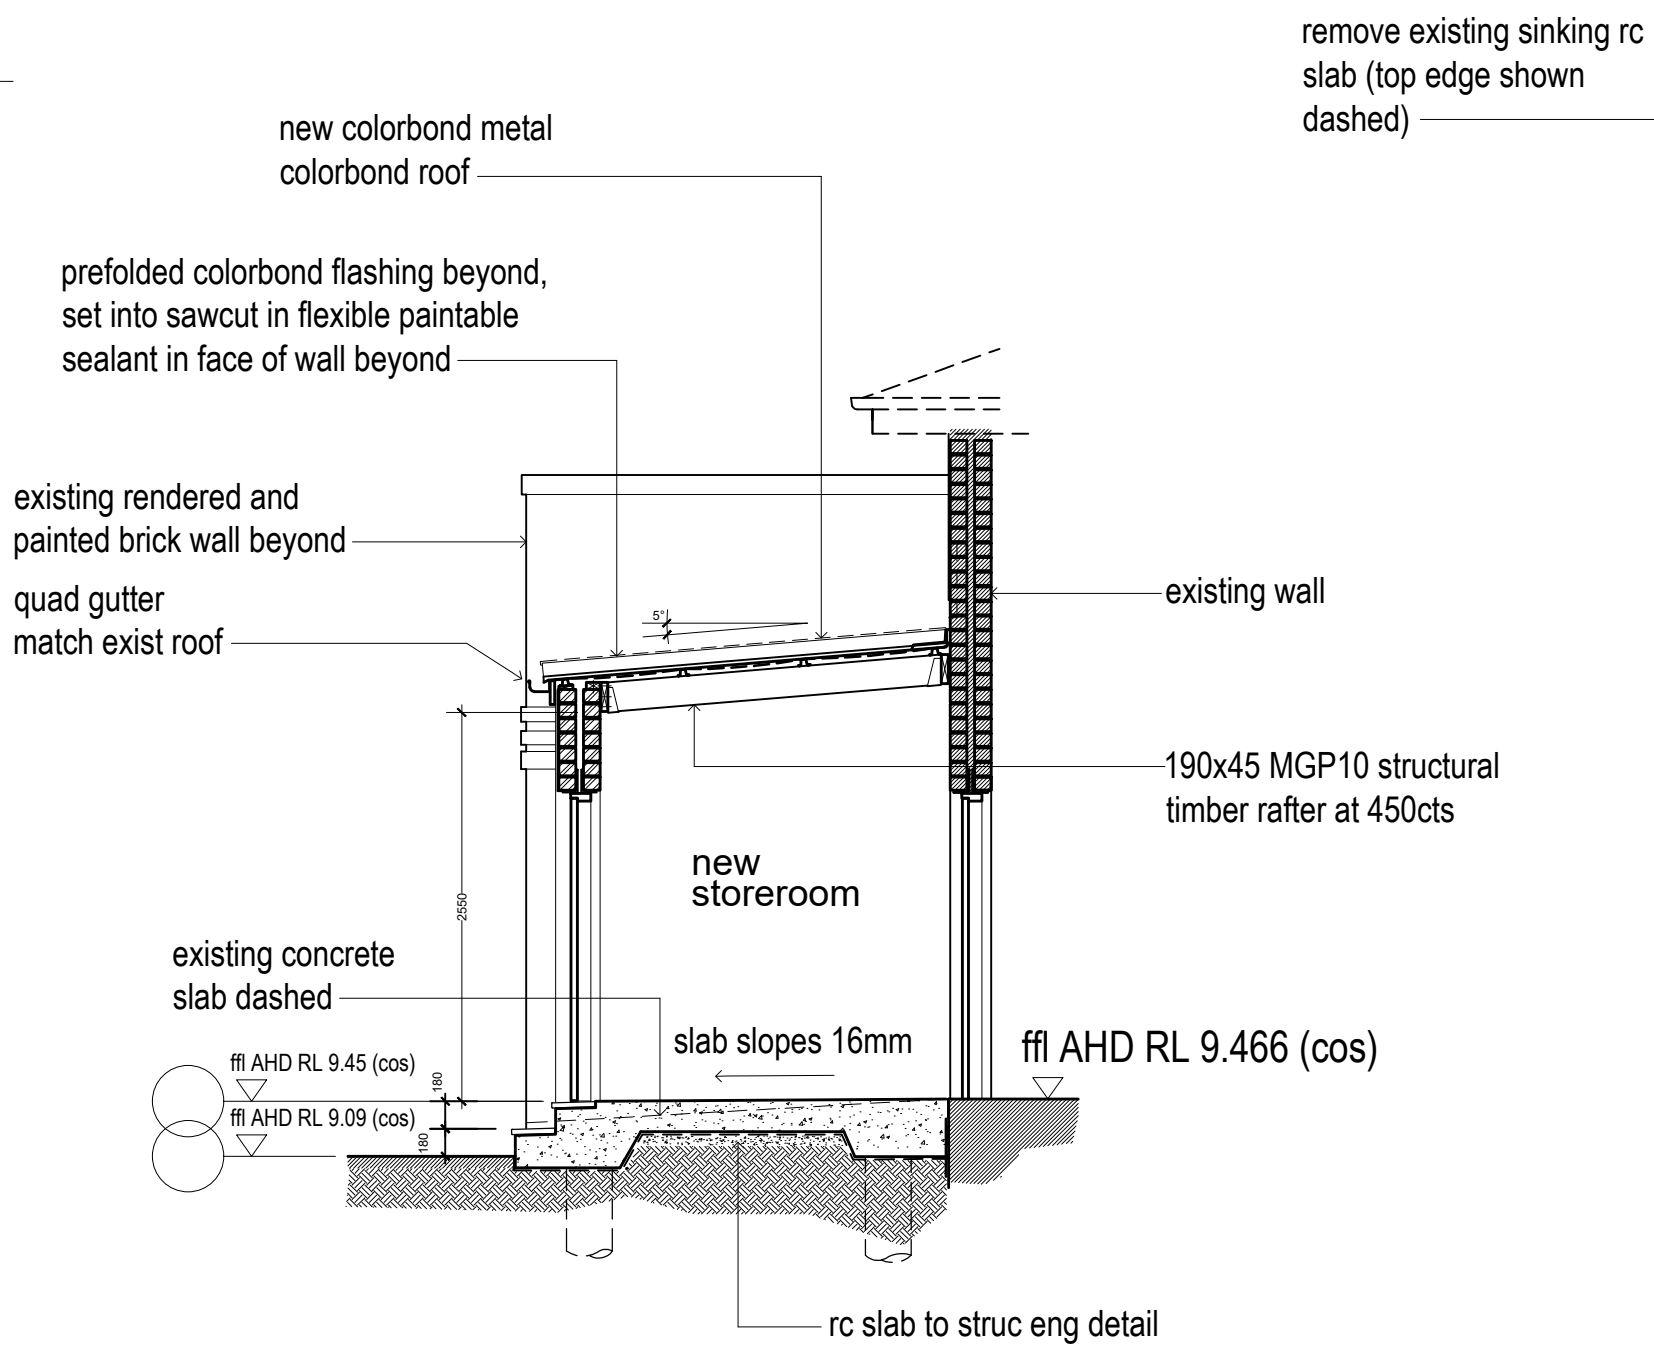

2 section
1:50 @ A1


tooth in every second brick course of both skins of brickwork into adjoining brickwork and ensure existing external brick skin is sawcut between new cavity brick work skins

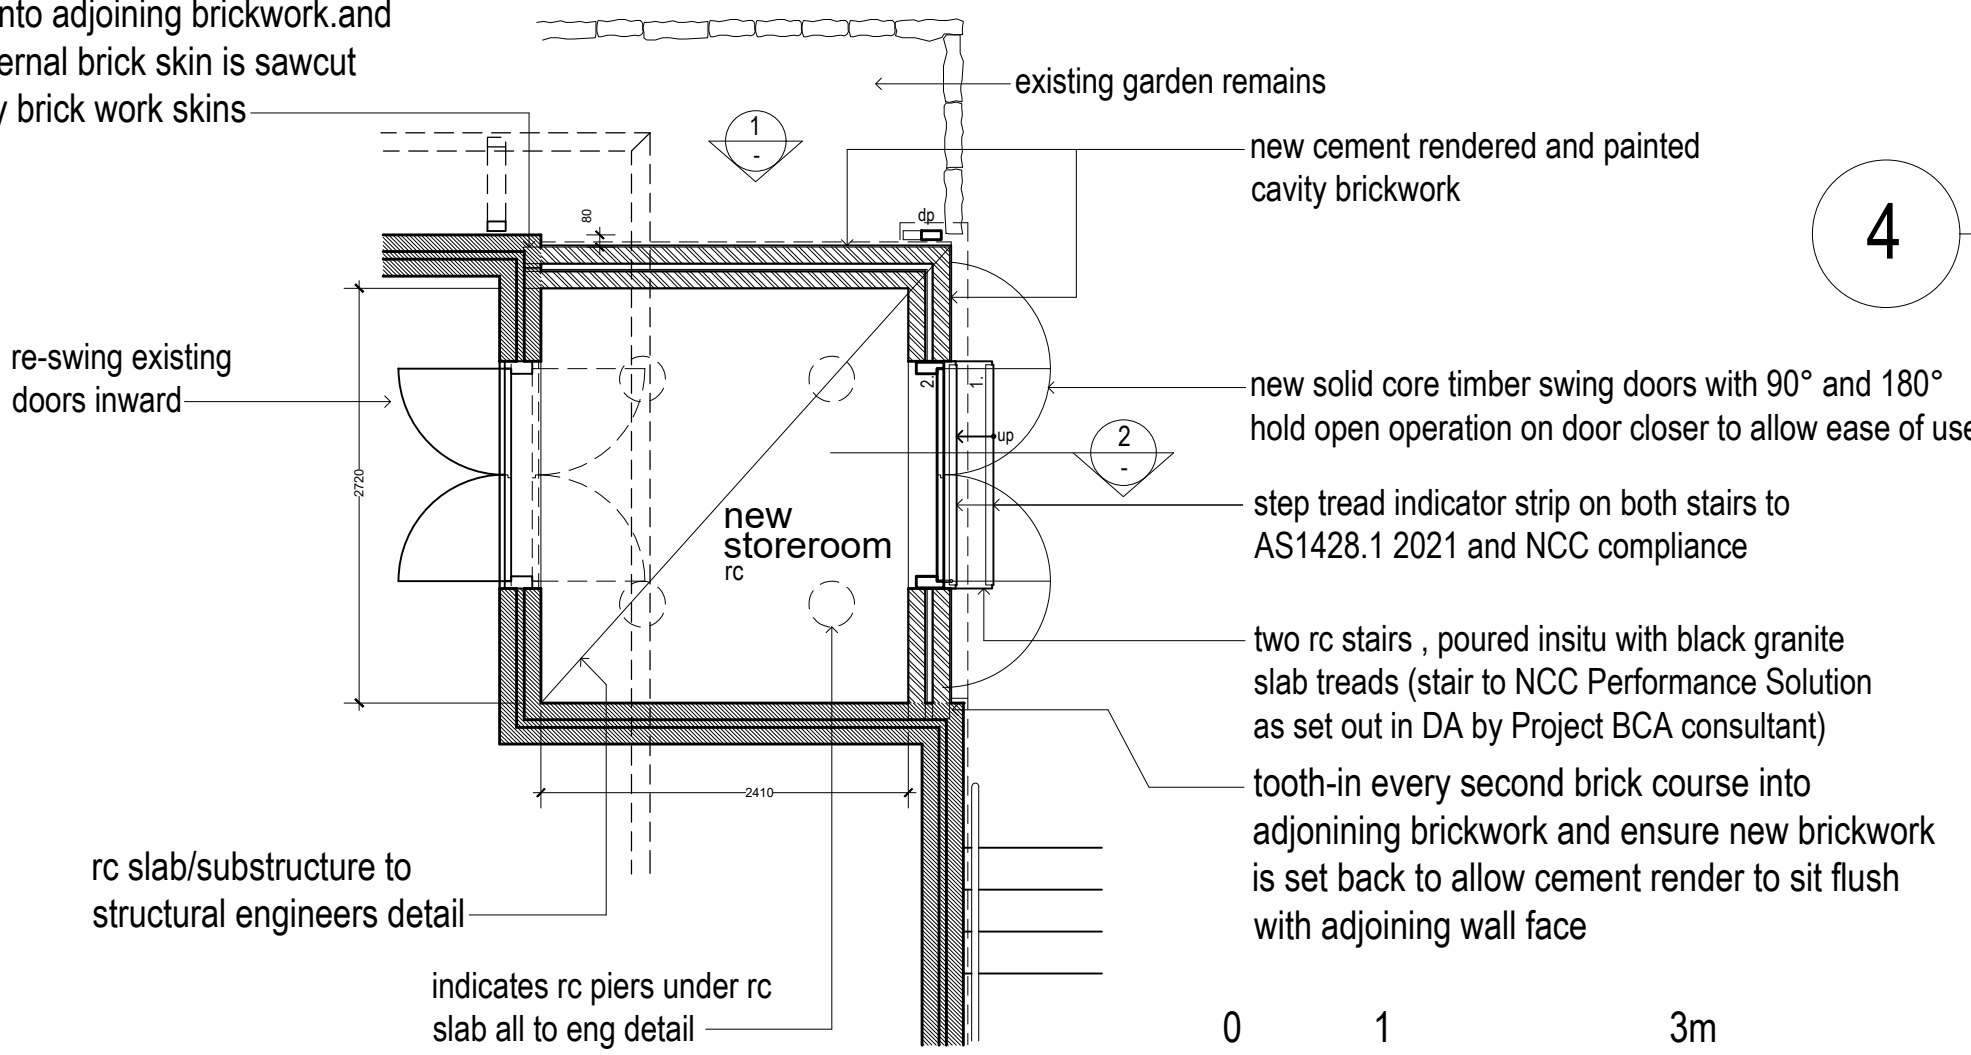

3 part plan
1:50 @ A1

THIS PLAN IS TO BE READ IN CONJUNCTION WITH THE CONDITIONS OF DEVELOPMENT CONSENT
DA2023/0128

4 north elevation
1:50 @ A1

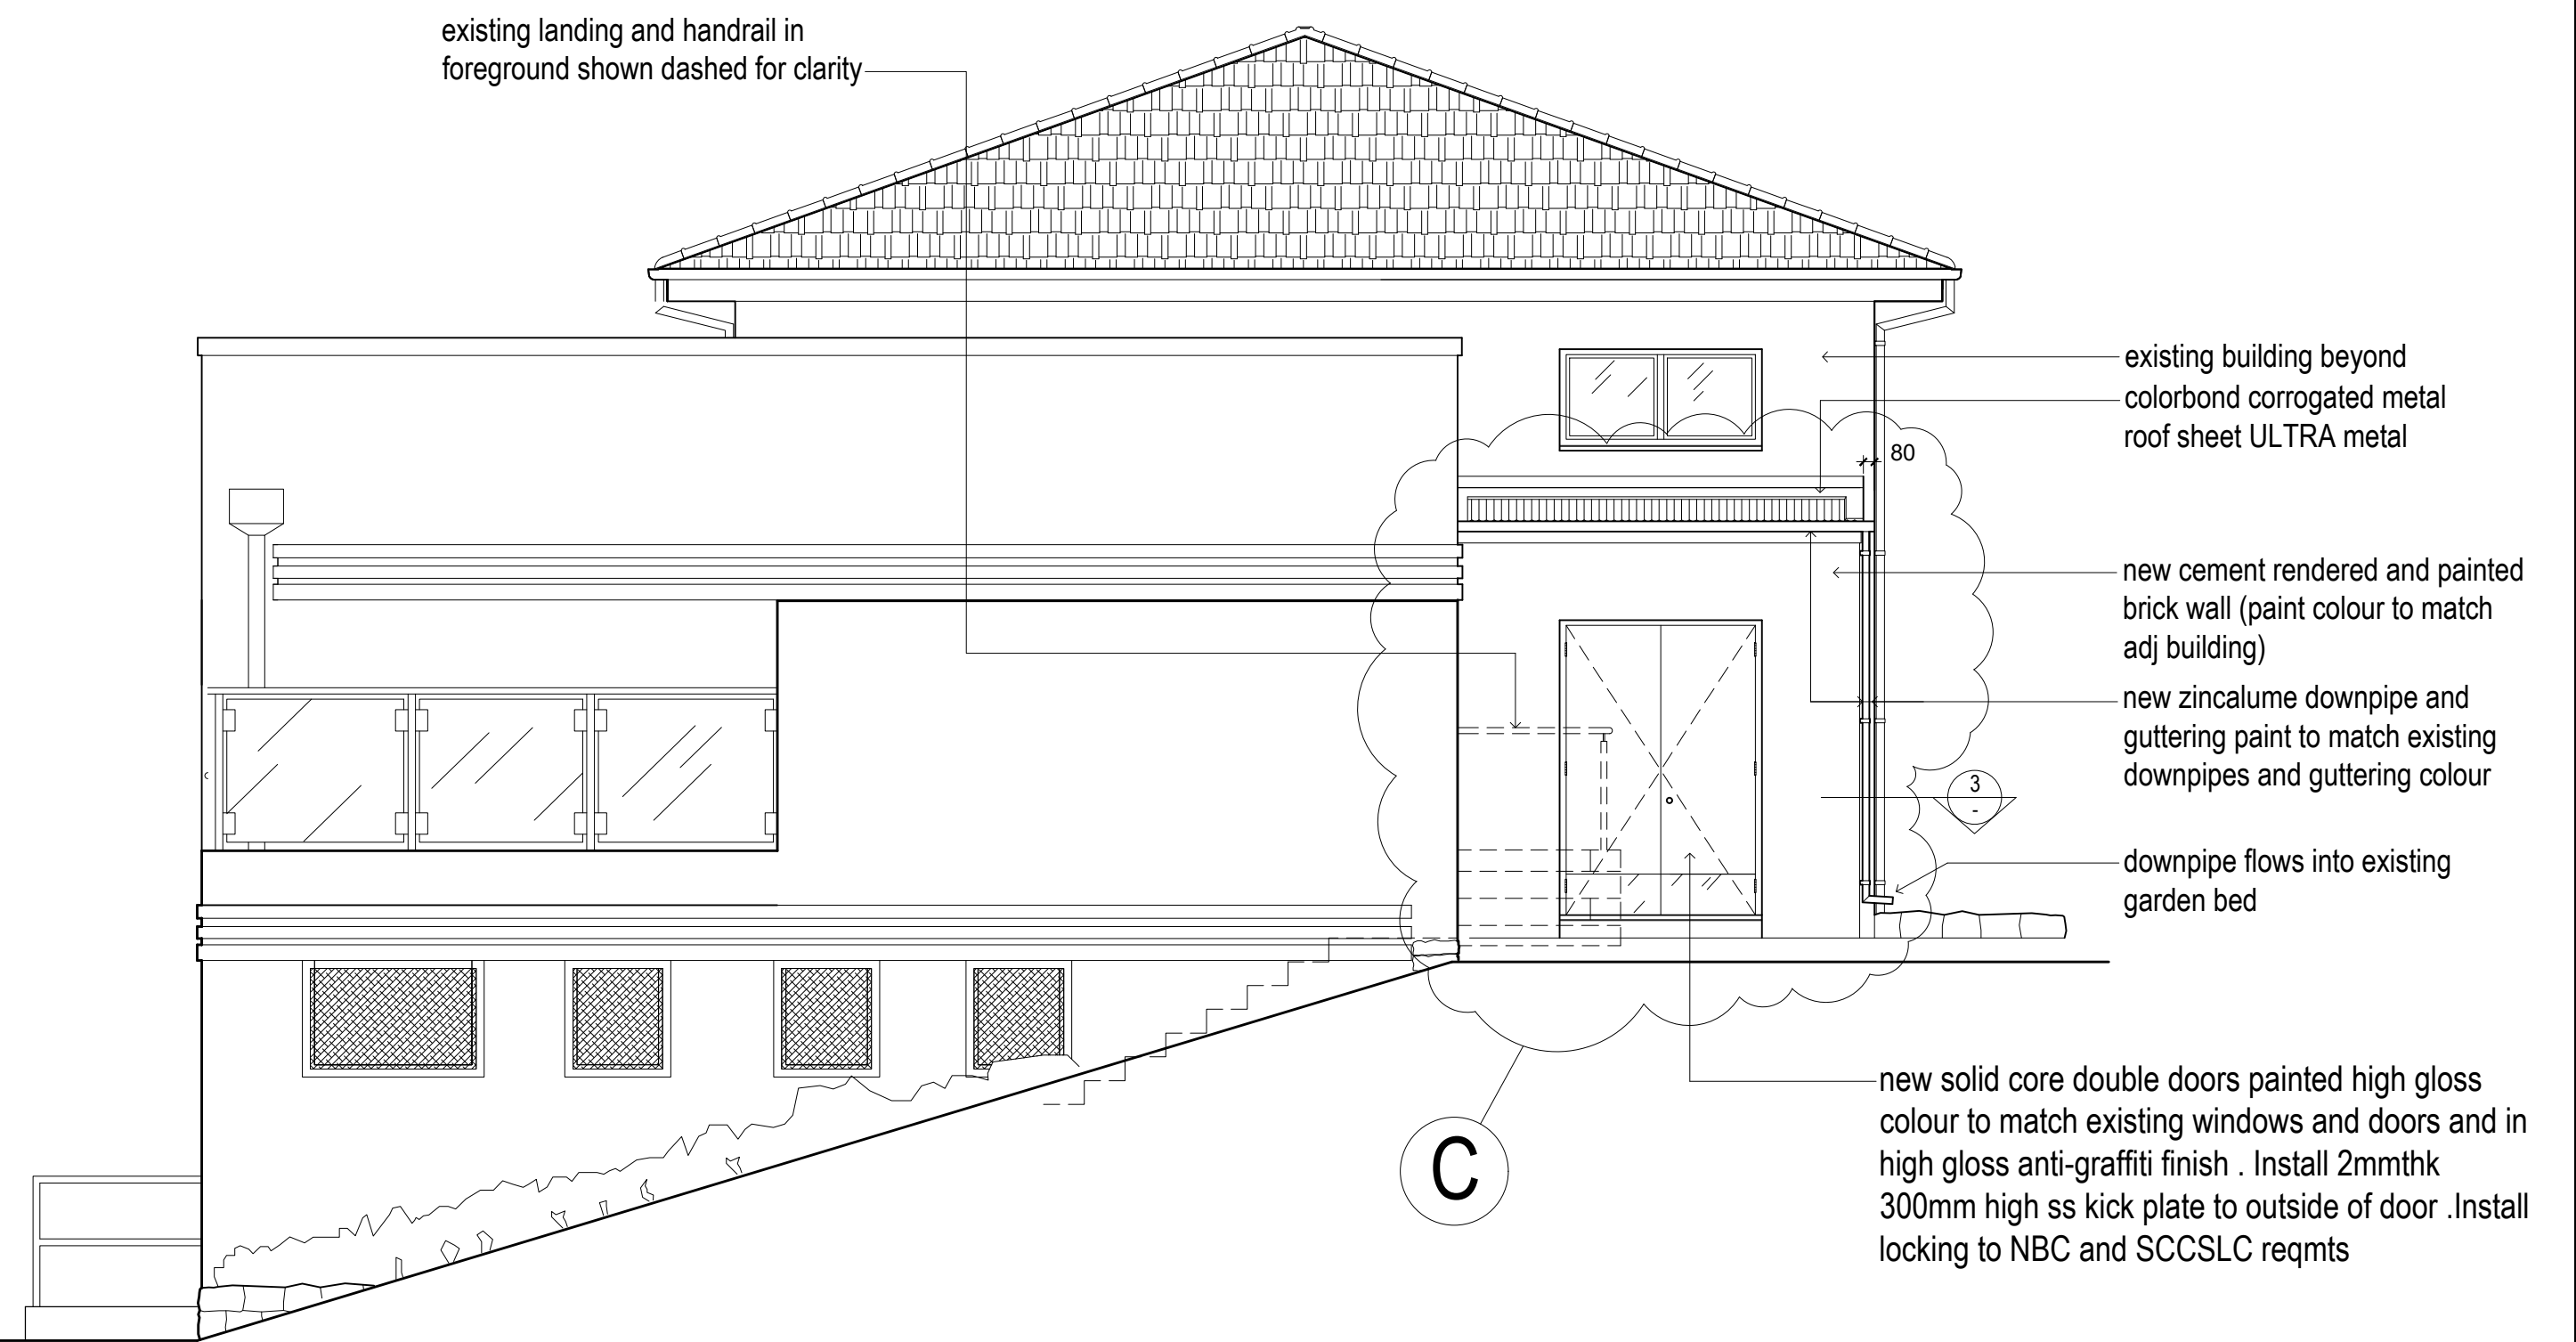


Rev	Description	Date
A	draft development application	Oct '22
B	draft development application amended as required	Nov '22
C	development application for new storeroom	Nov '22



Prepared by:
Building Assets-Planning
Design and Delivery
Northern Beaches Council

Project:
South Curl Curl SLSC
storeroom
Drawing Title:
plan,section,elevations
photos existing building

Date:
Nov 2022
Checked:
BK
Drawn by:
MB
Dwg no:
DA02
Issue no:
C
Scale:
A.S.

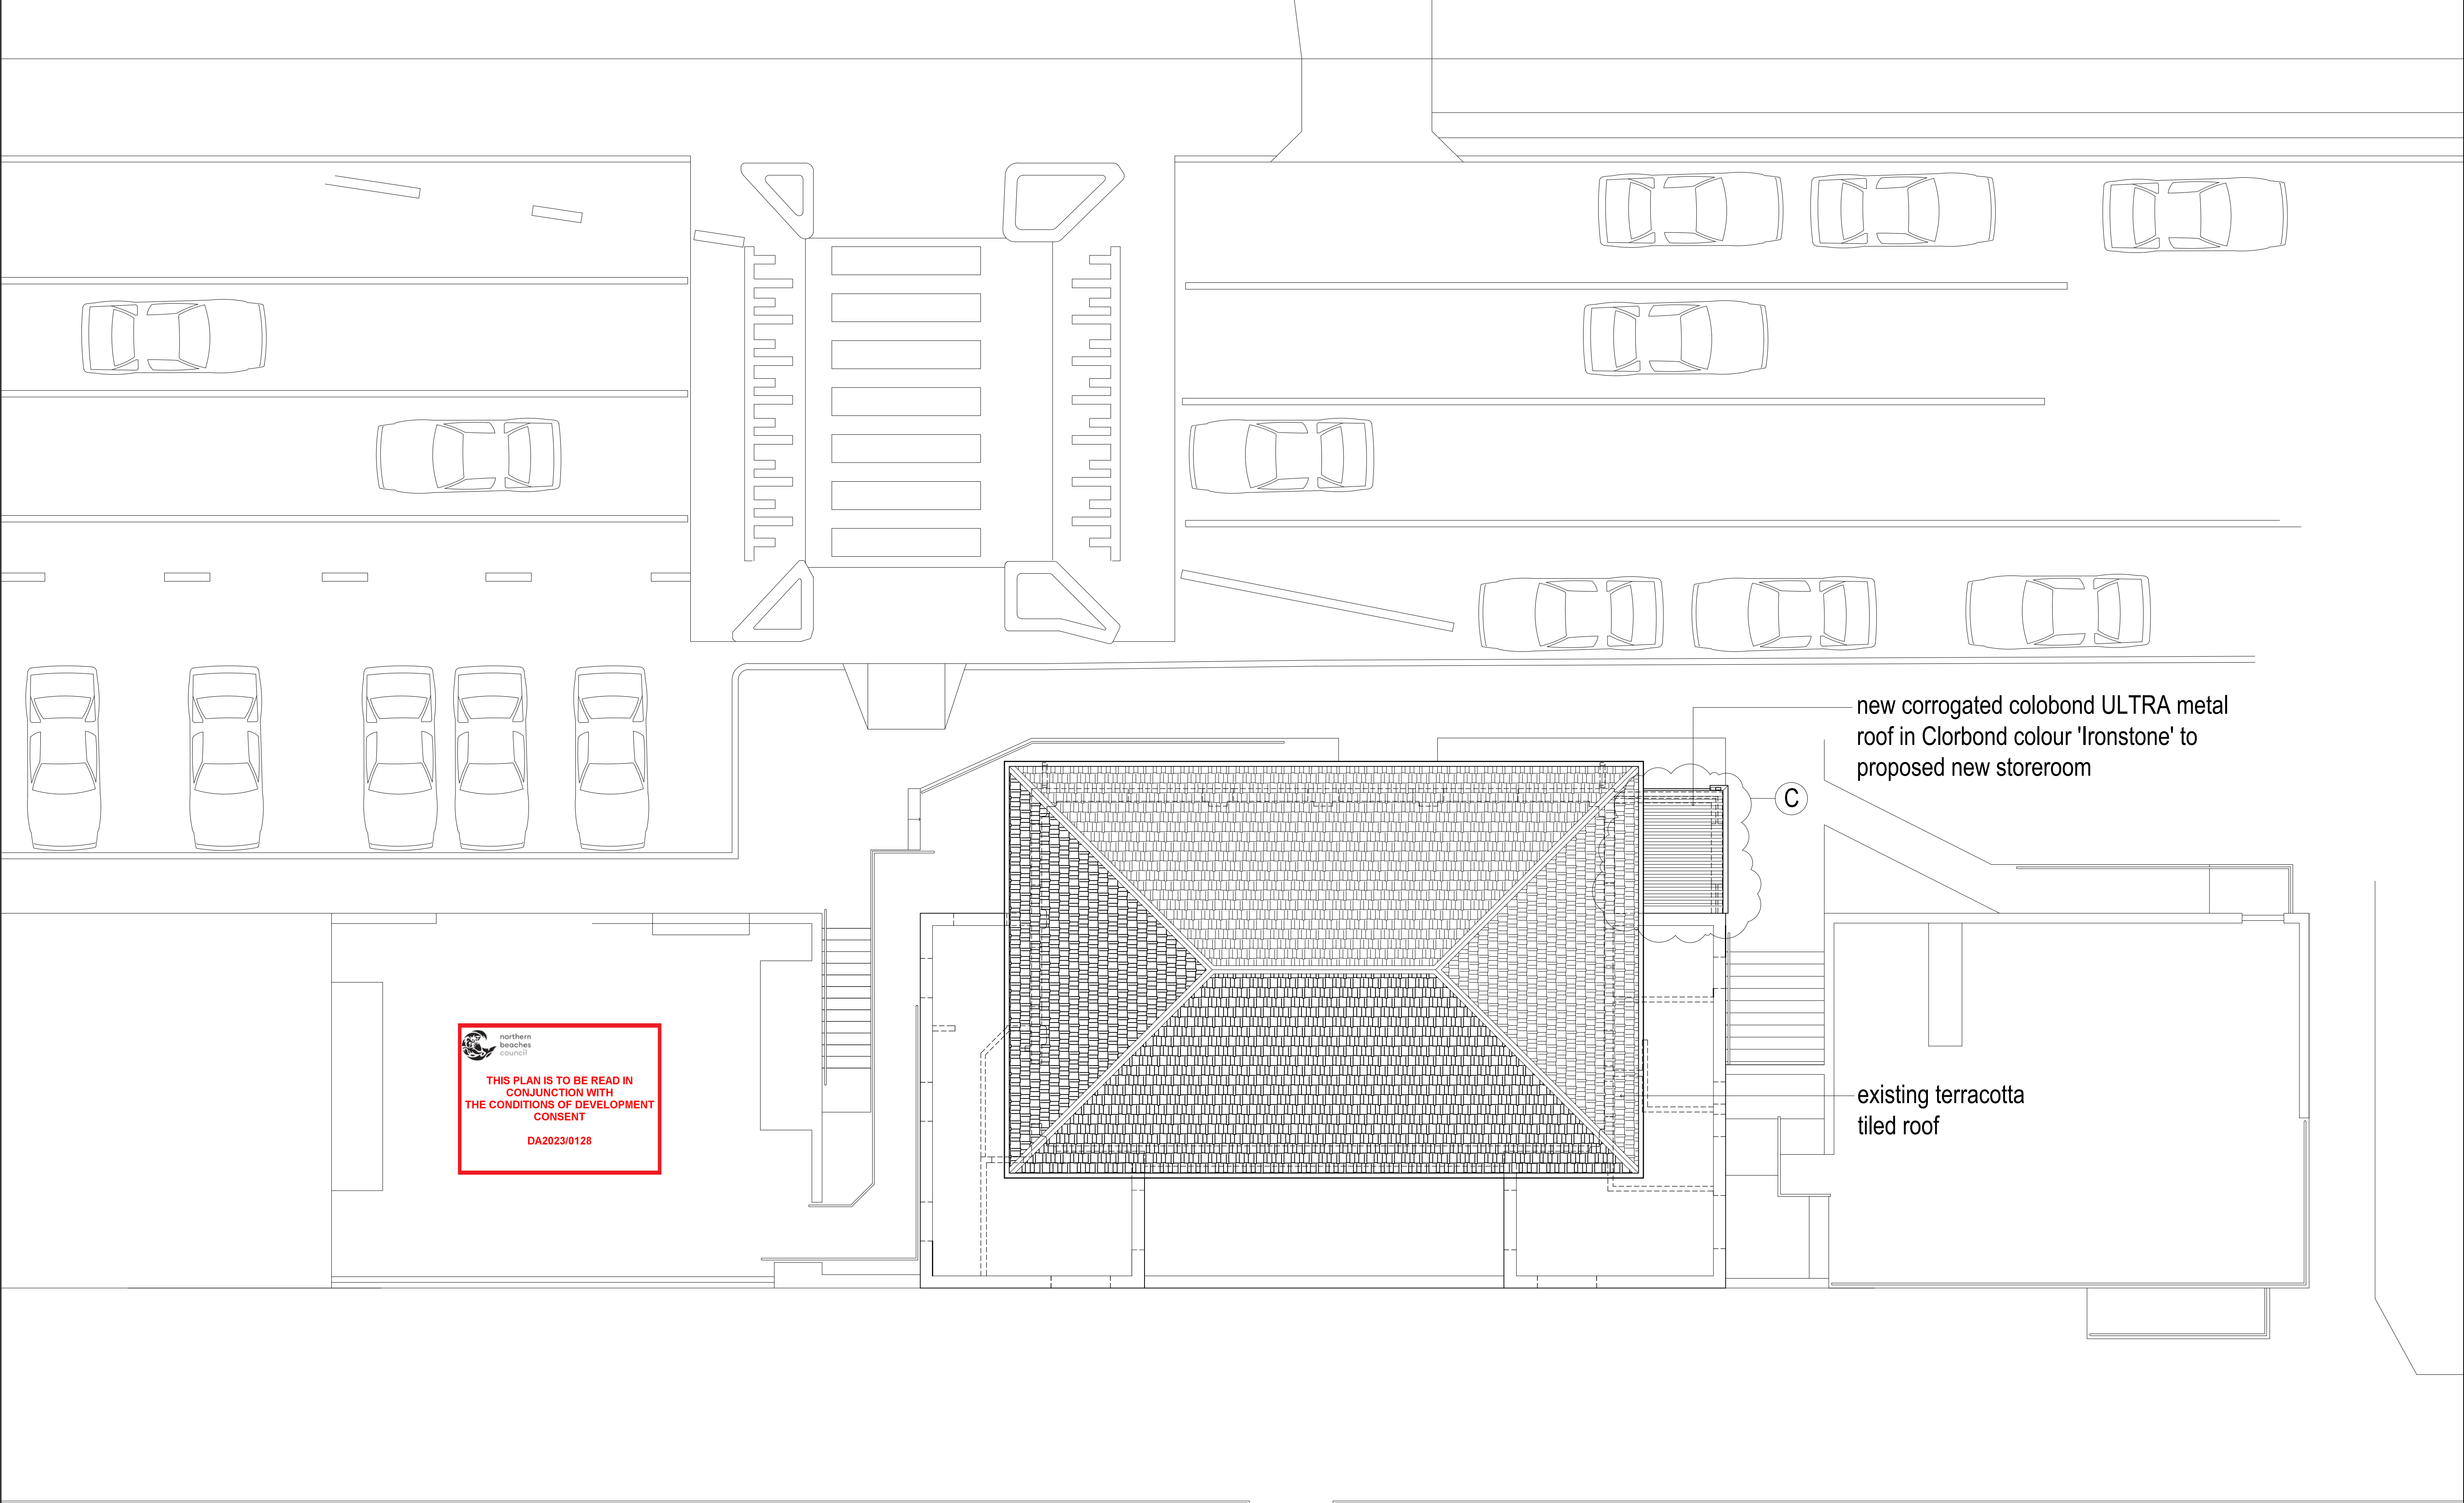

 northern
beaches
council

THIS PLAN IS TO BE READ IN
CONJUNCTION WITH
THE CONDITIONS OF DEVELOPMENT
CONSENT

DA2023/0128


new corrugated colobond ULTRA metal
roof in Clorbond colour 'Ironstone' to
proposed new storeroom

C

existing terracotta
tiled roof

1 roof plan
1:75 @ A1

0 5m

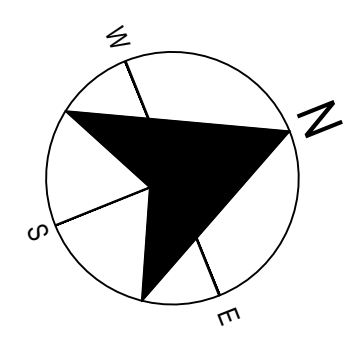

Rev	Description
A	draft development application
B	draft development application amended as required
C	development application

Date
Oct '22
Nov '22
Nov '22



Prepared by:
Building Assets-Planning
Design and Delivery
Northern Beaches Council

Project:
South Curl Curl SLSC
storeroom

Drawing Title:
roof plan

existing awning roof

Date:
Nov 2022

Checked:
BK

Drawn by:
MB


Dwg no:

DA03


Issue no:

C

Scale:
A.S.

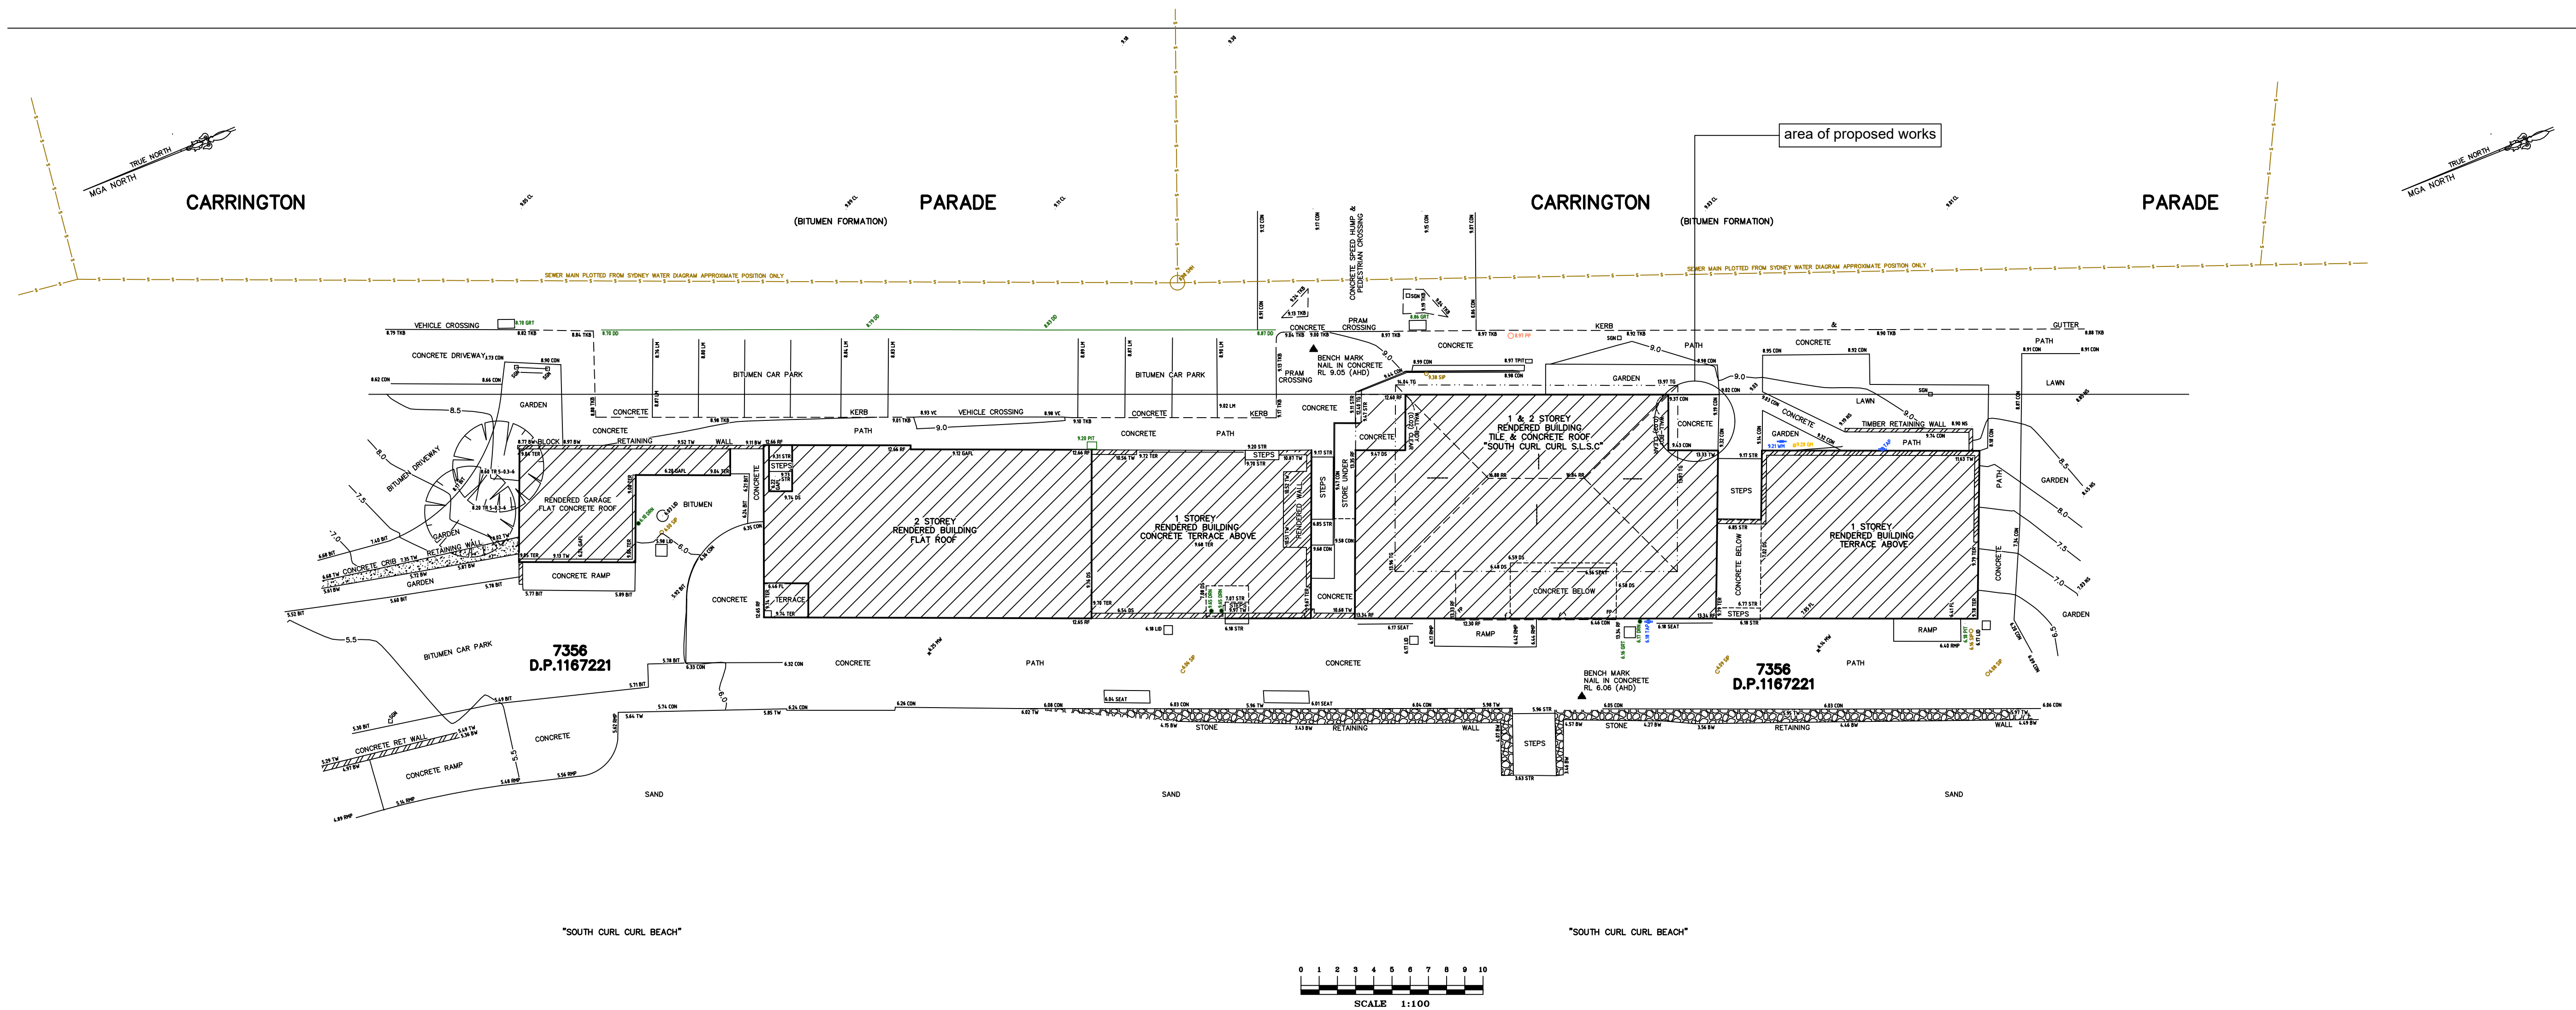

1 site plan
NTS

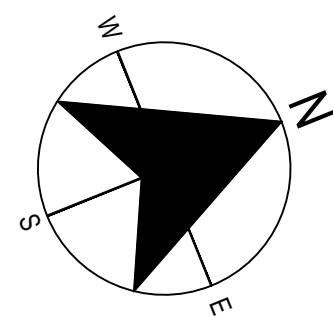

Rev	Description	Date			Project:	Date:	Dwg no:
A	draft development application	Oct '22	 northern beaches council	Prepared by: Building Assets-Planning Design and Delivery Northern Beaches Council	South Curl Curl SLSC new storeroom	Nov 2022	DA04 Issue no: C
B	draft development application	Oct '22				Checked: BK	
C	development application site plan	Nov '22				Drawing Title: site plan	