




01 - View south along Roseberry St



02 - View from across Roseberry st




03 - View north along Roseberry St

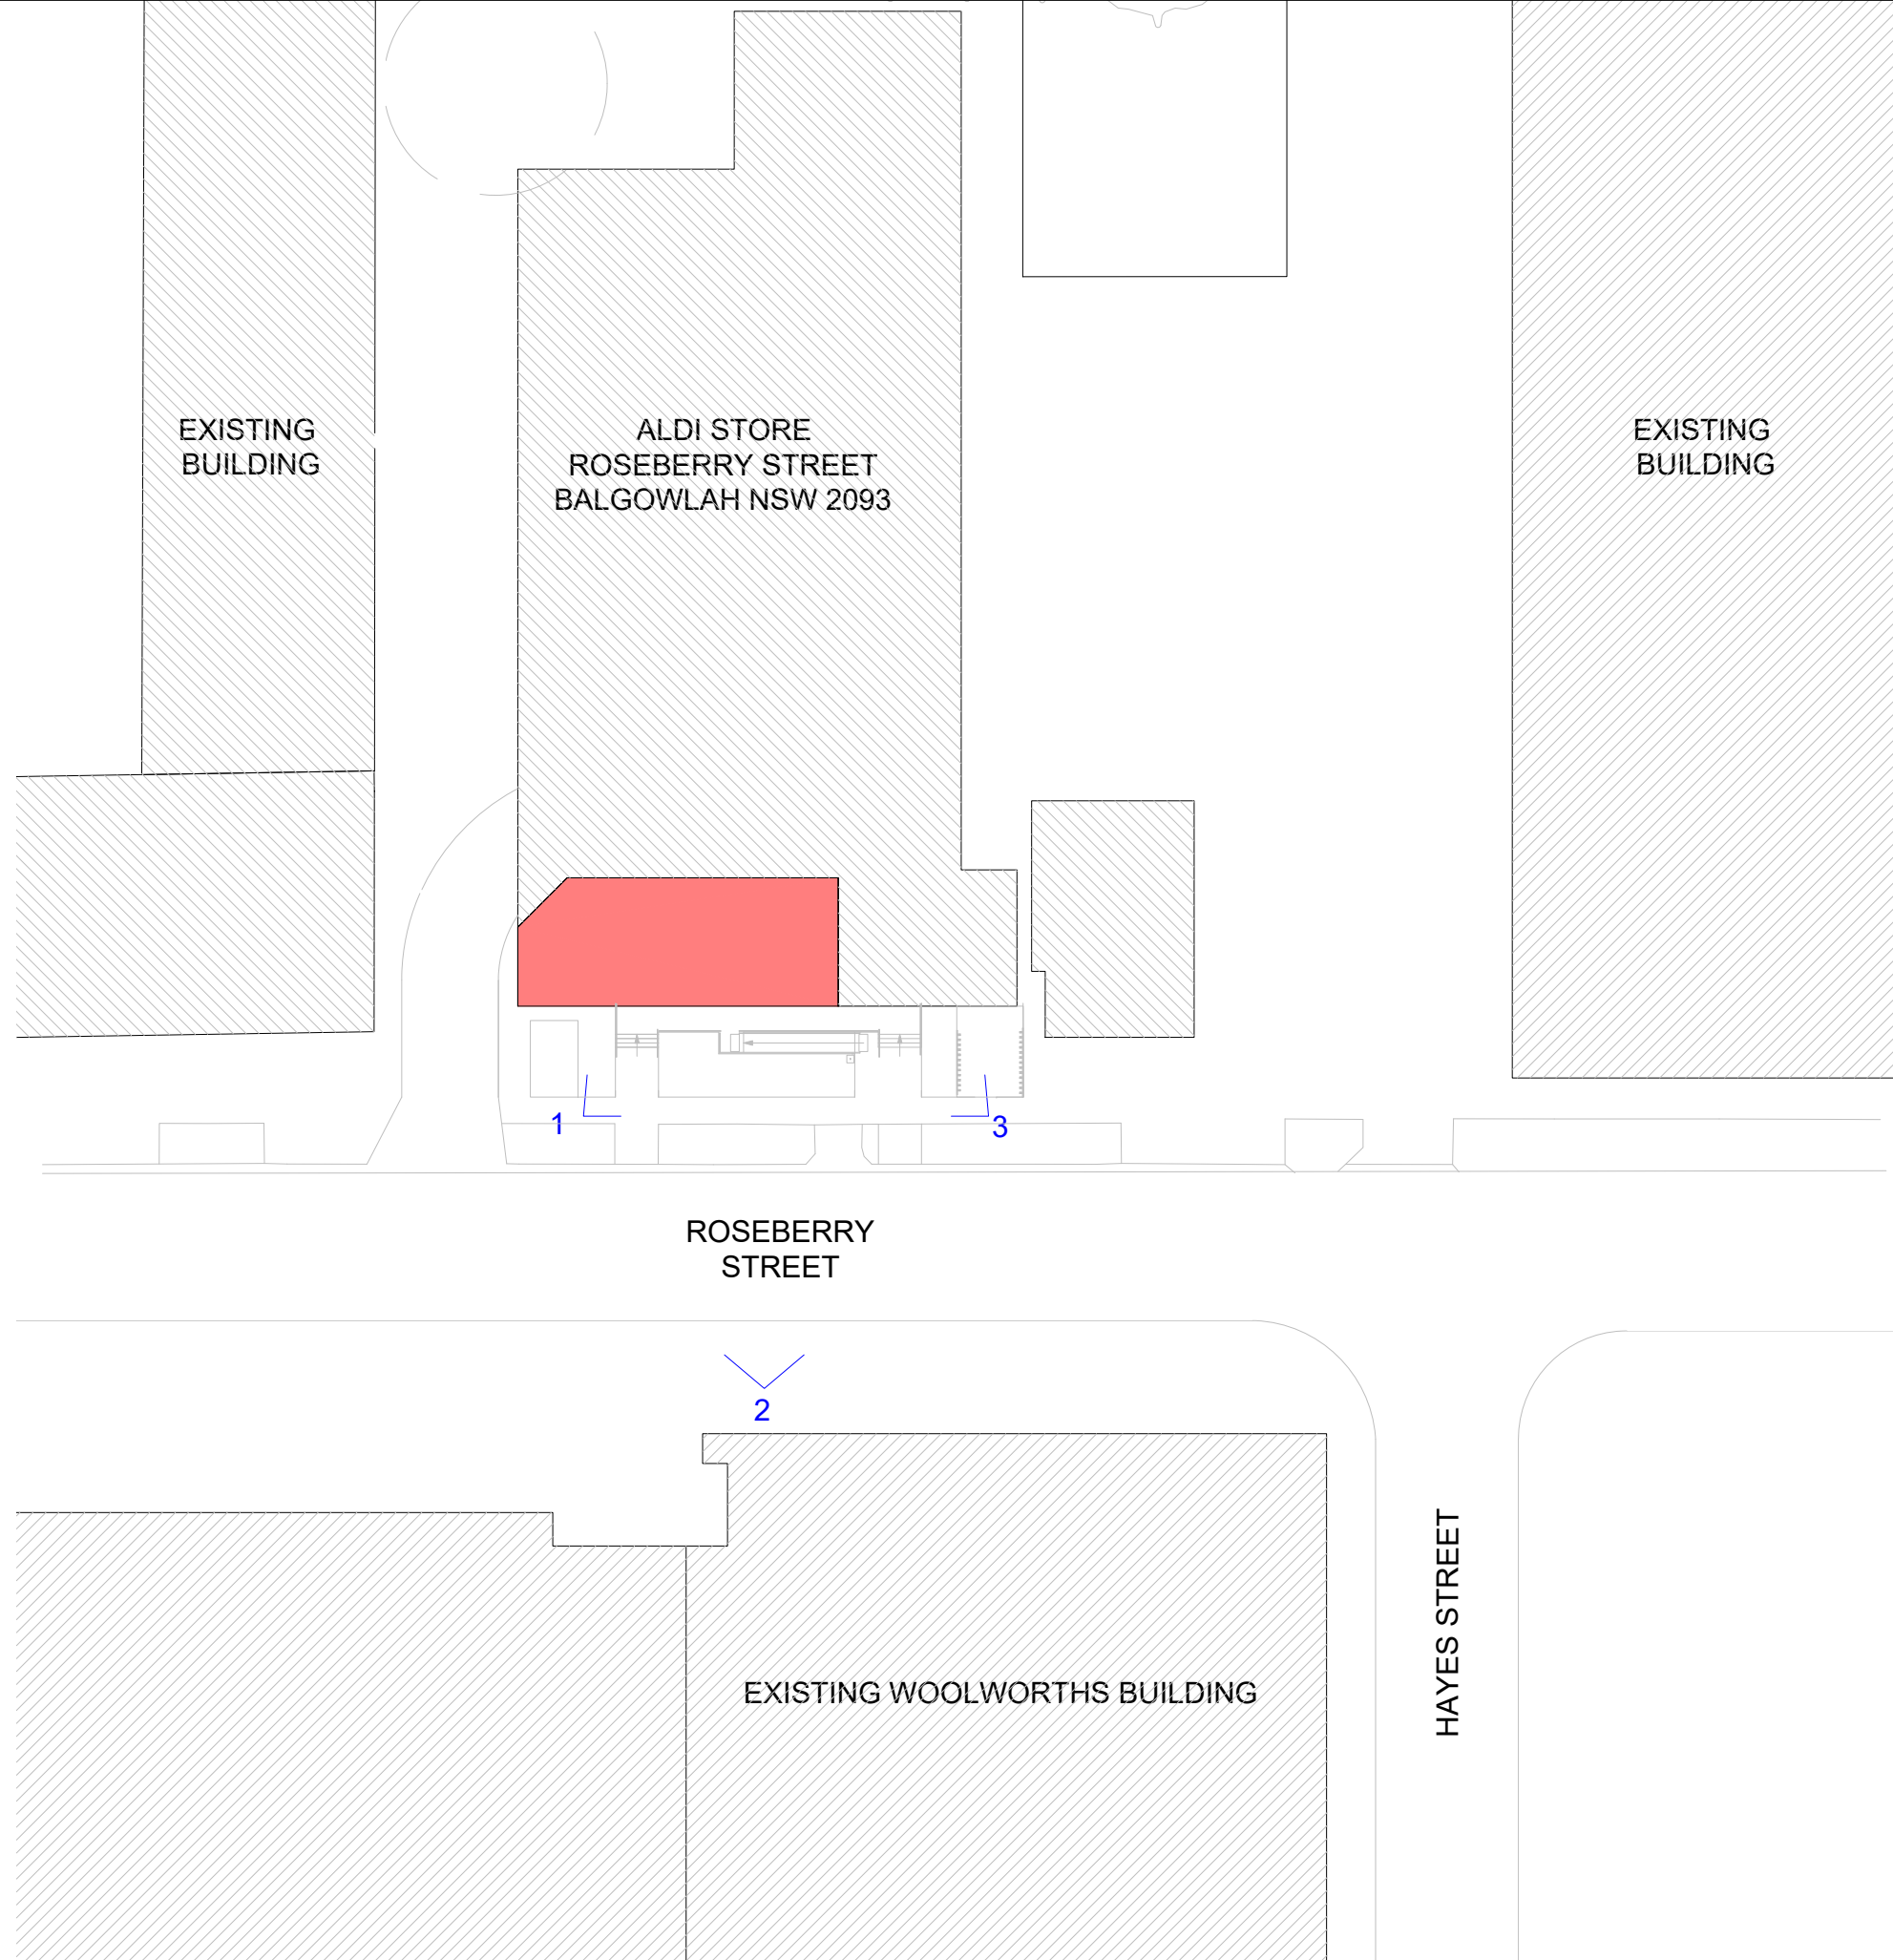


Architect
Robert Harrison
Registration
9577


Client
F45 Training
Project Address
ROSEBERRY STREET
BALGOWLAH NSW 2093

 

Drawing name
SITE PLAN

Drawing No. DA2202 Issue 1 Date 18.06.2019
Drawing Status Not for construction

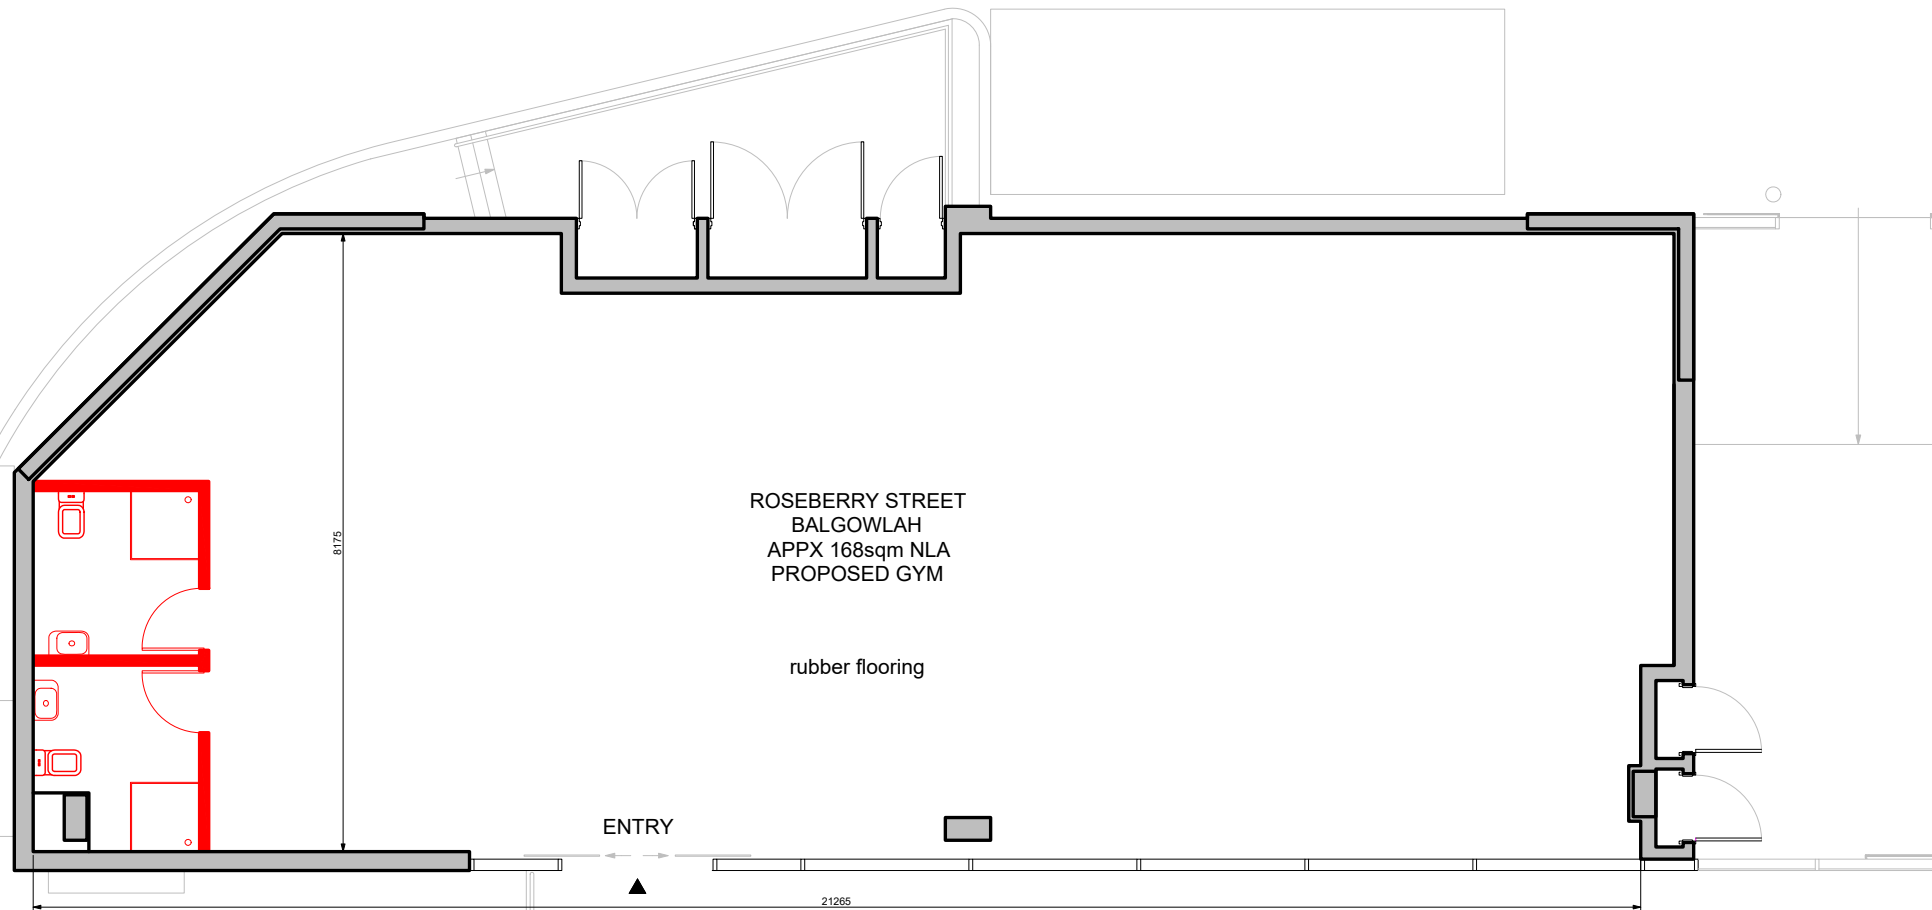


 New works in red



Architect
Robert Harrison
Registration
9577

Client
F45 Training
Project Address
ROSEBERRY STREET
BALGOWLAH NSW 2093

 


Drawing name
PLAN

Drawing No. DA2201
Issue 1
Date 18.06.2019
Drawing Status
Not for construction



2 West Elevation
1 : 200

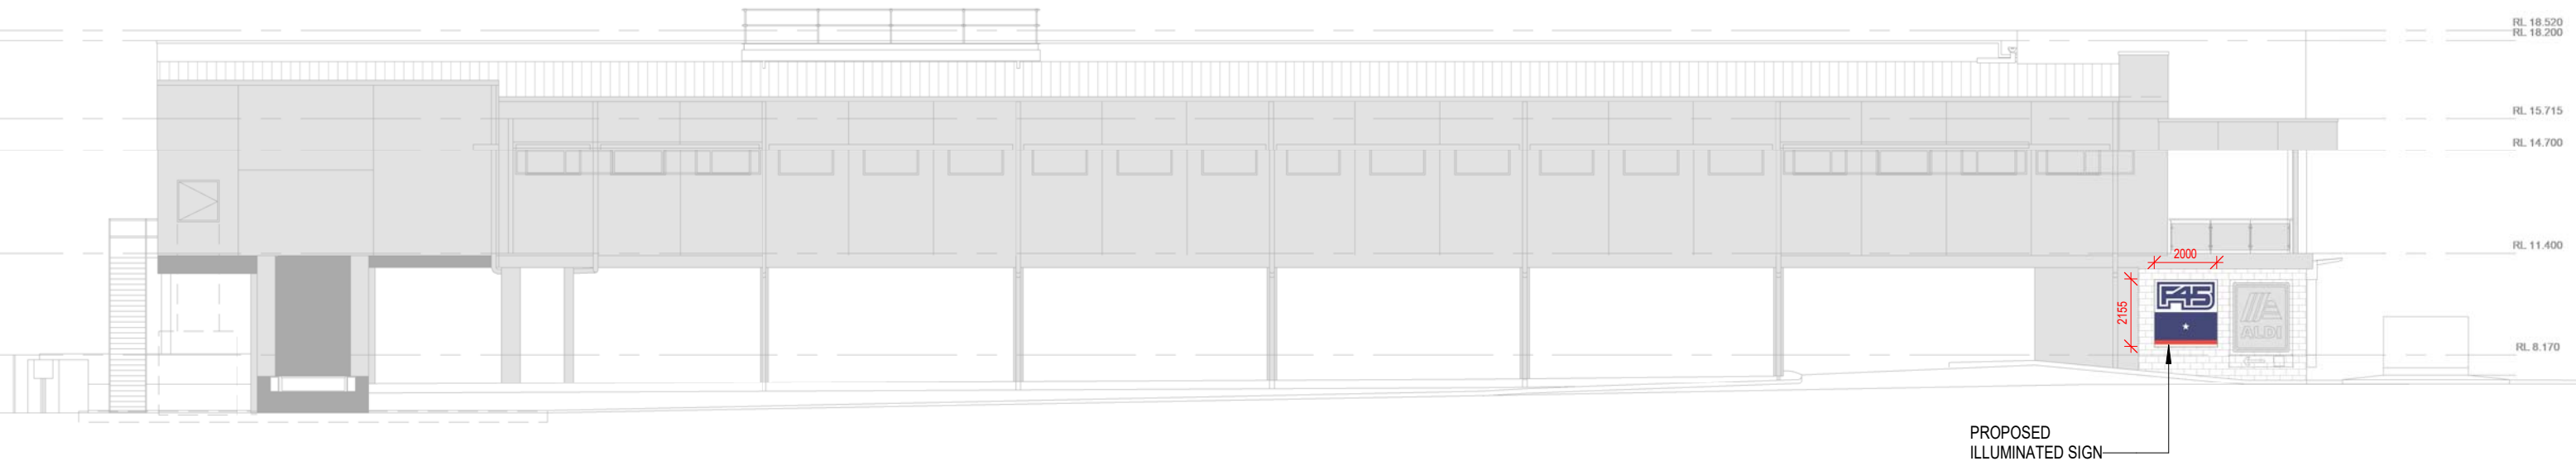


1 North Elevation
1 : 200

EXISTING
NEW SIGNAGE



Architect
Robert Harrison
Registration
9577

Client
F45 Training
Project Address
22/26 Roseberry St, Balgowlah

 

Drawing name
NORTH ELEVATION

Drawing No.
DA3002
Drawing Status
Not for construction
Issue
1
Date
07/07/19