

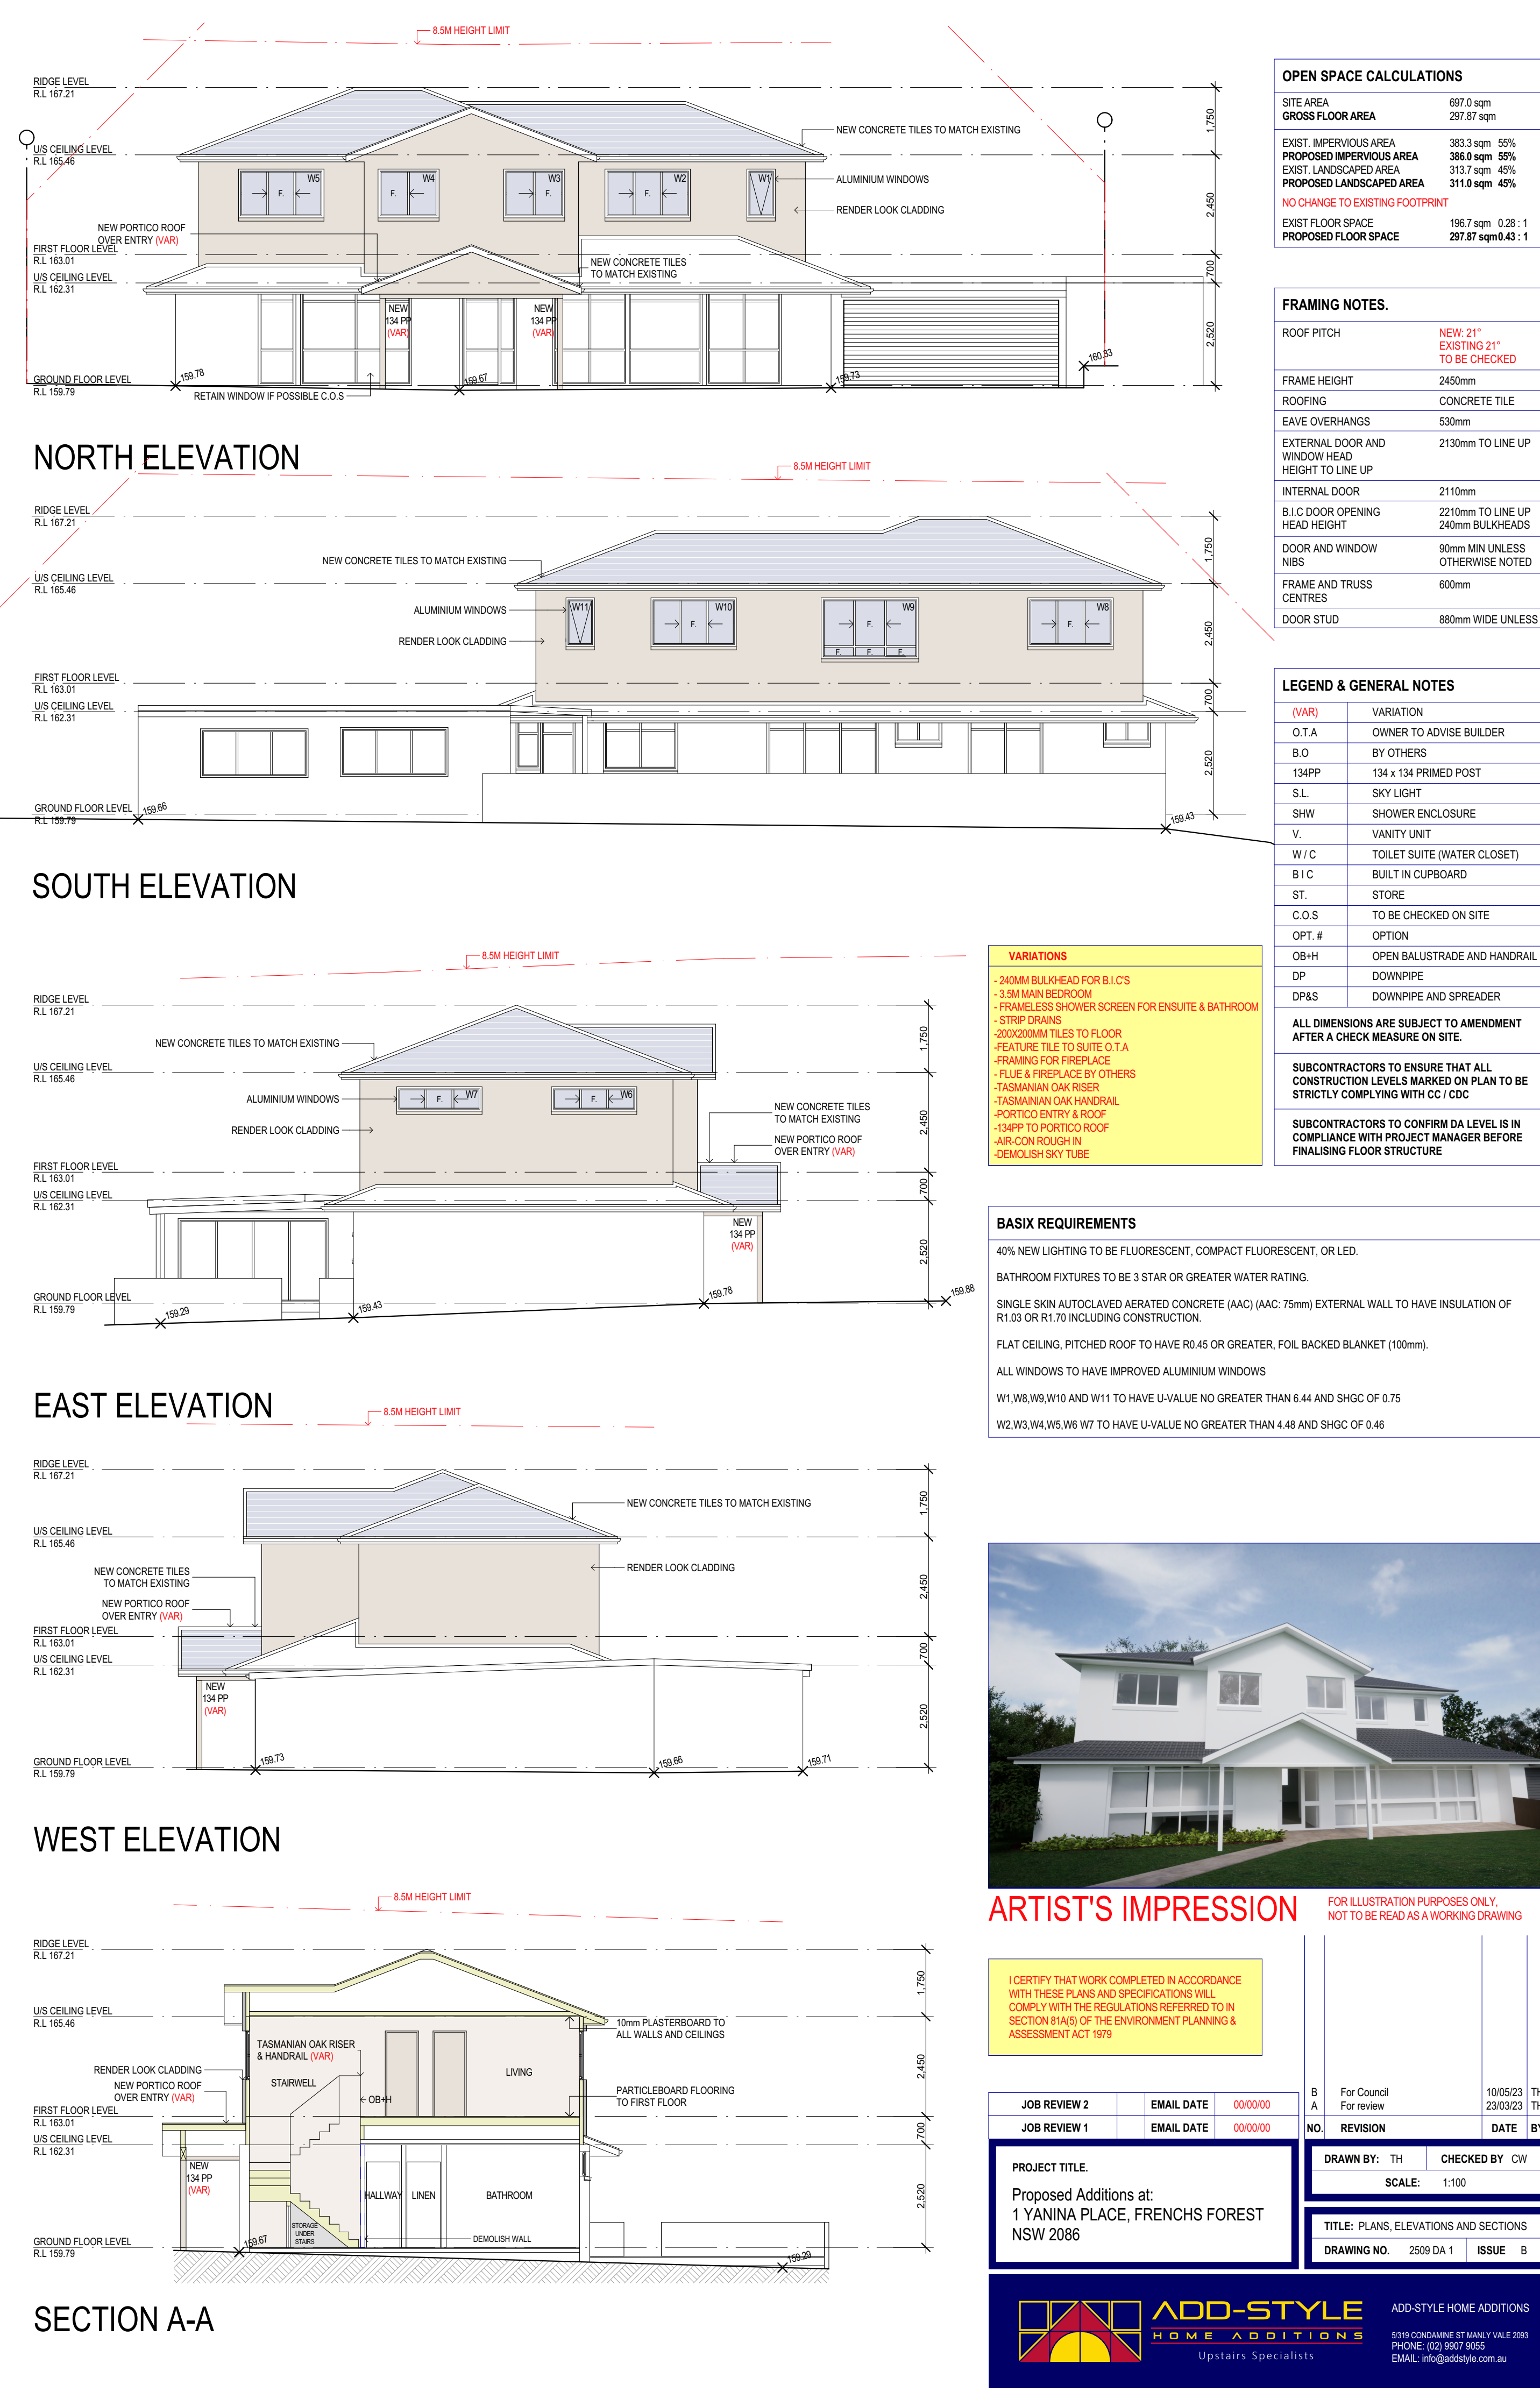


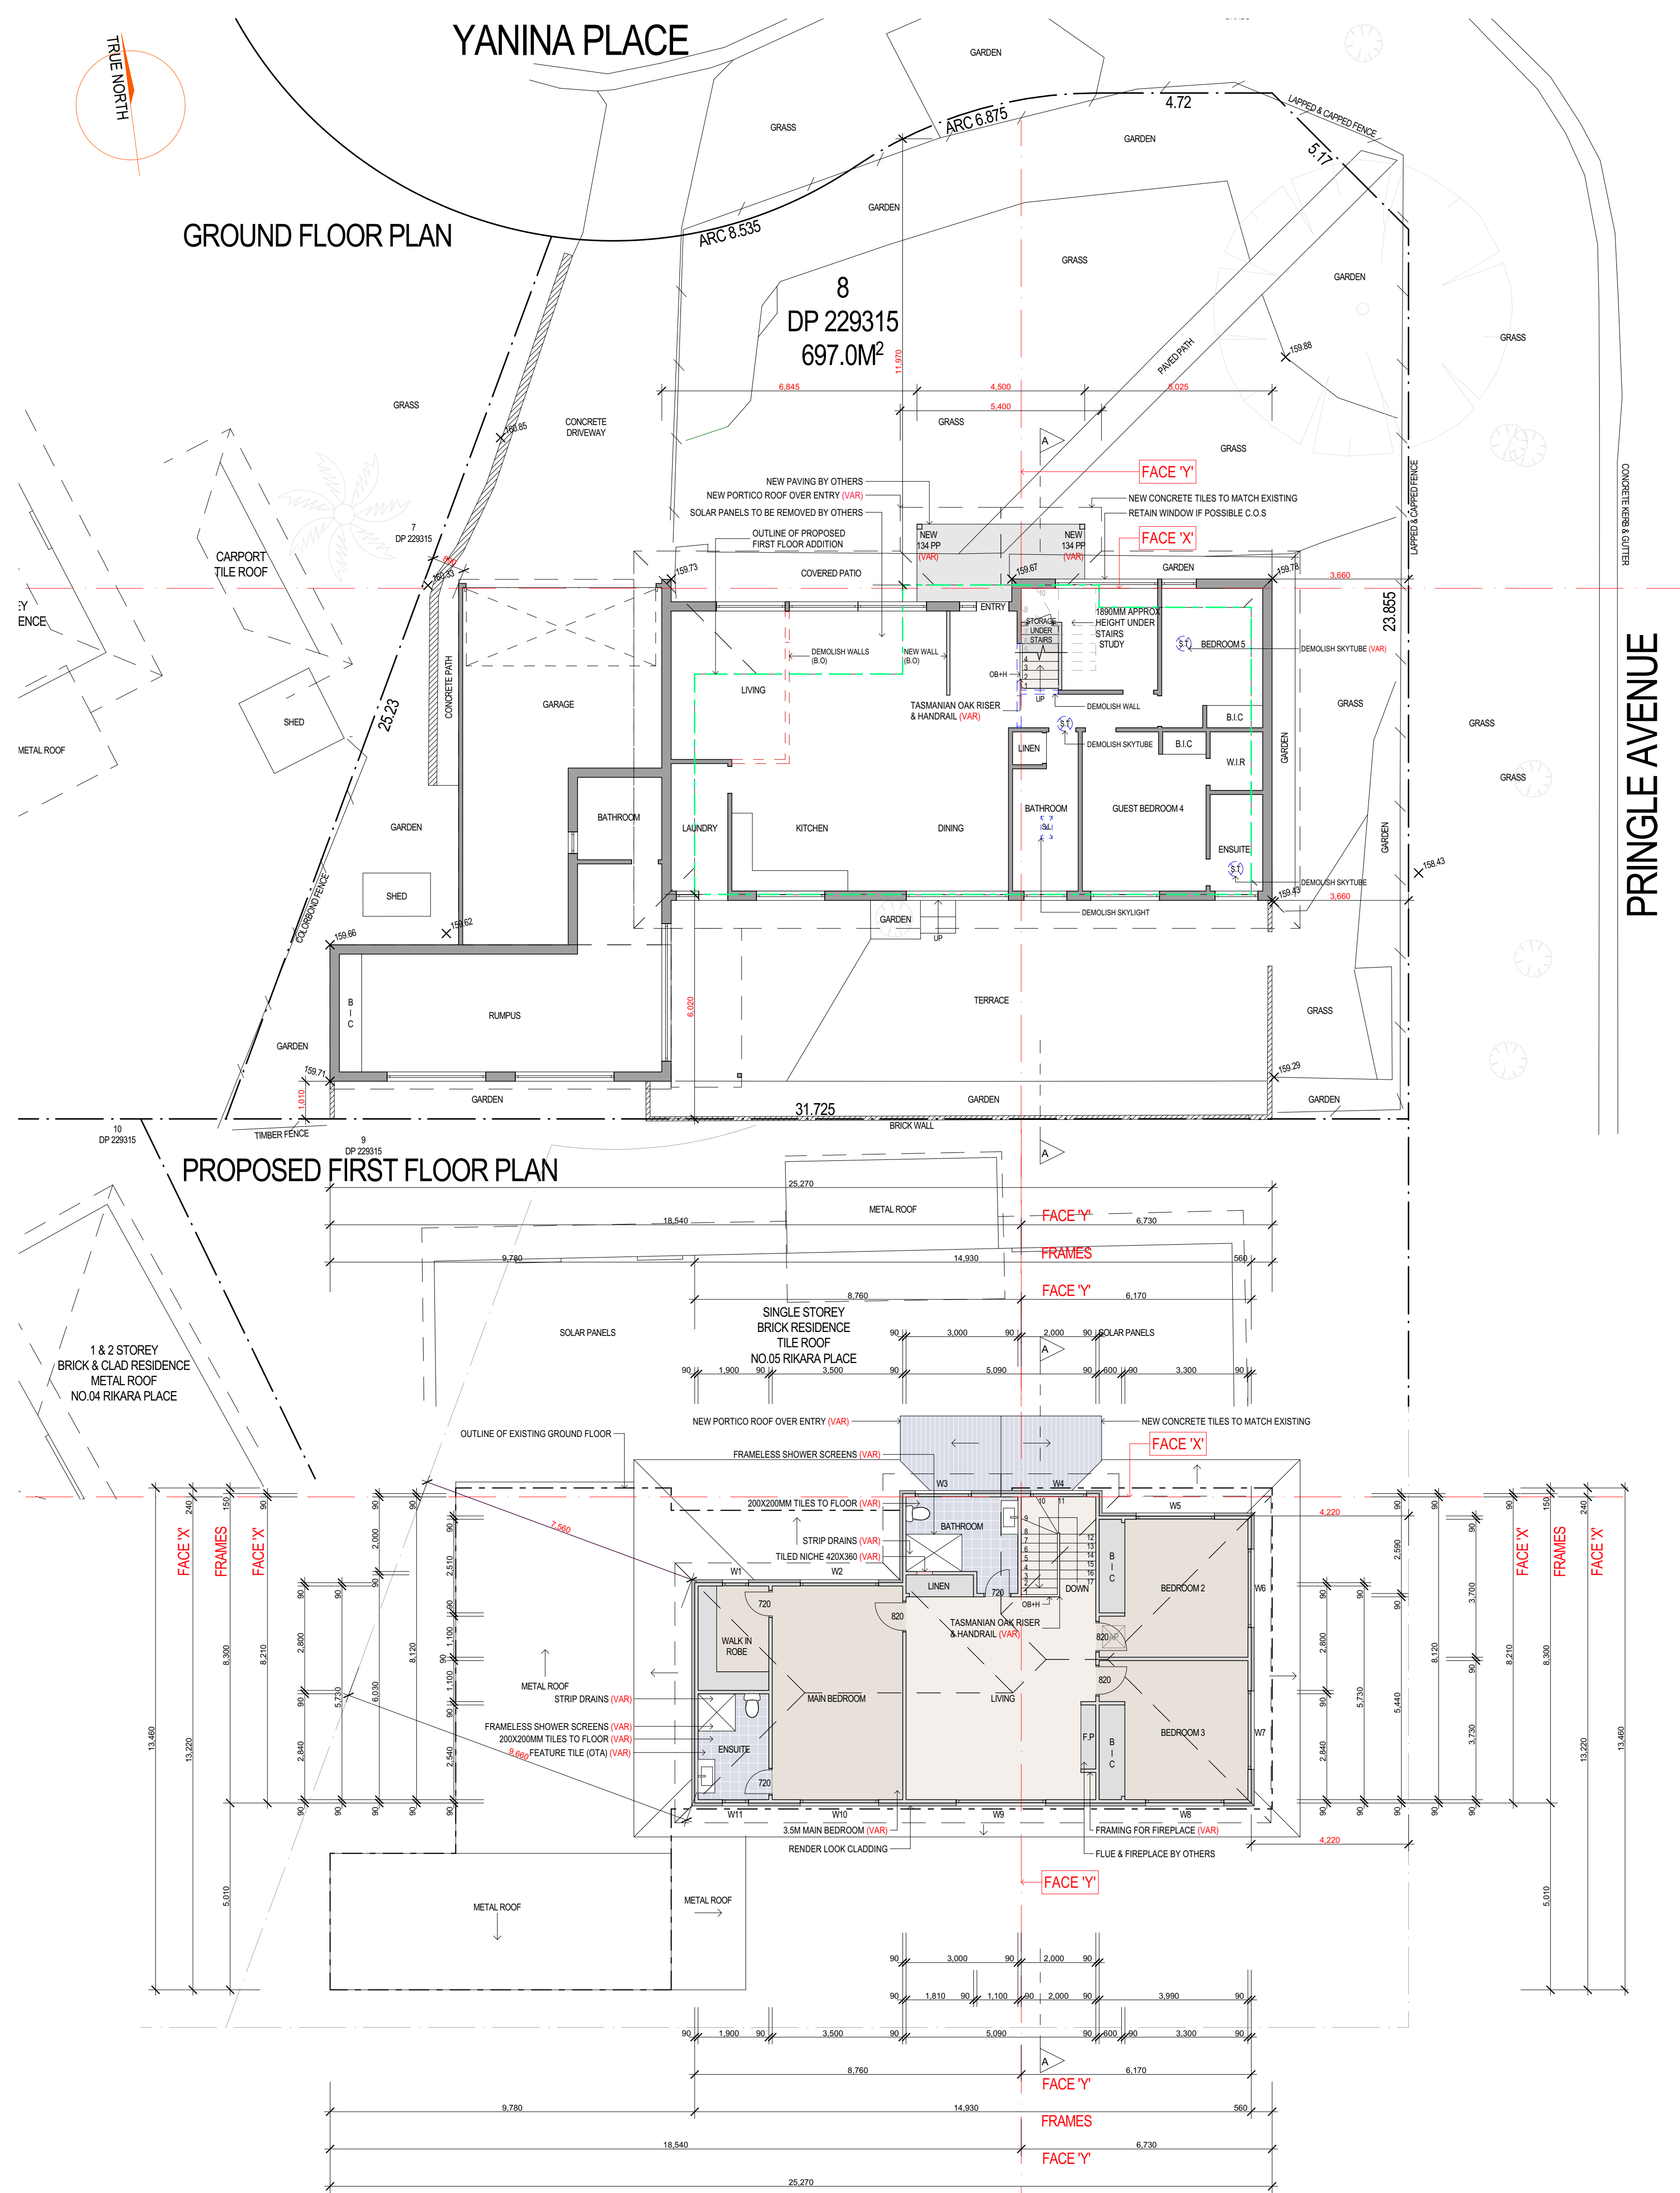

SEDIMENT CONTROL:  
SILT FENCE BARRIER  
CLOTH 600MM HIGH

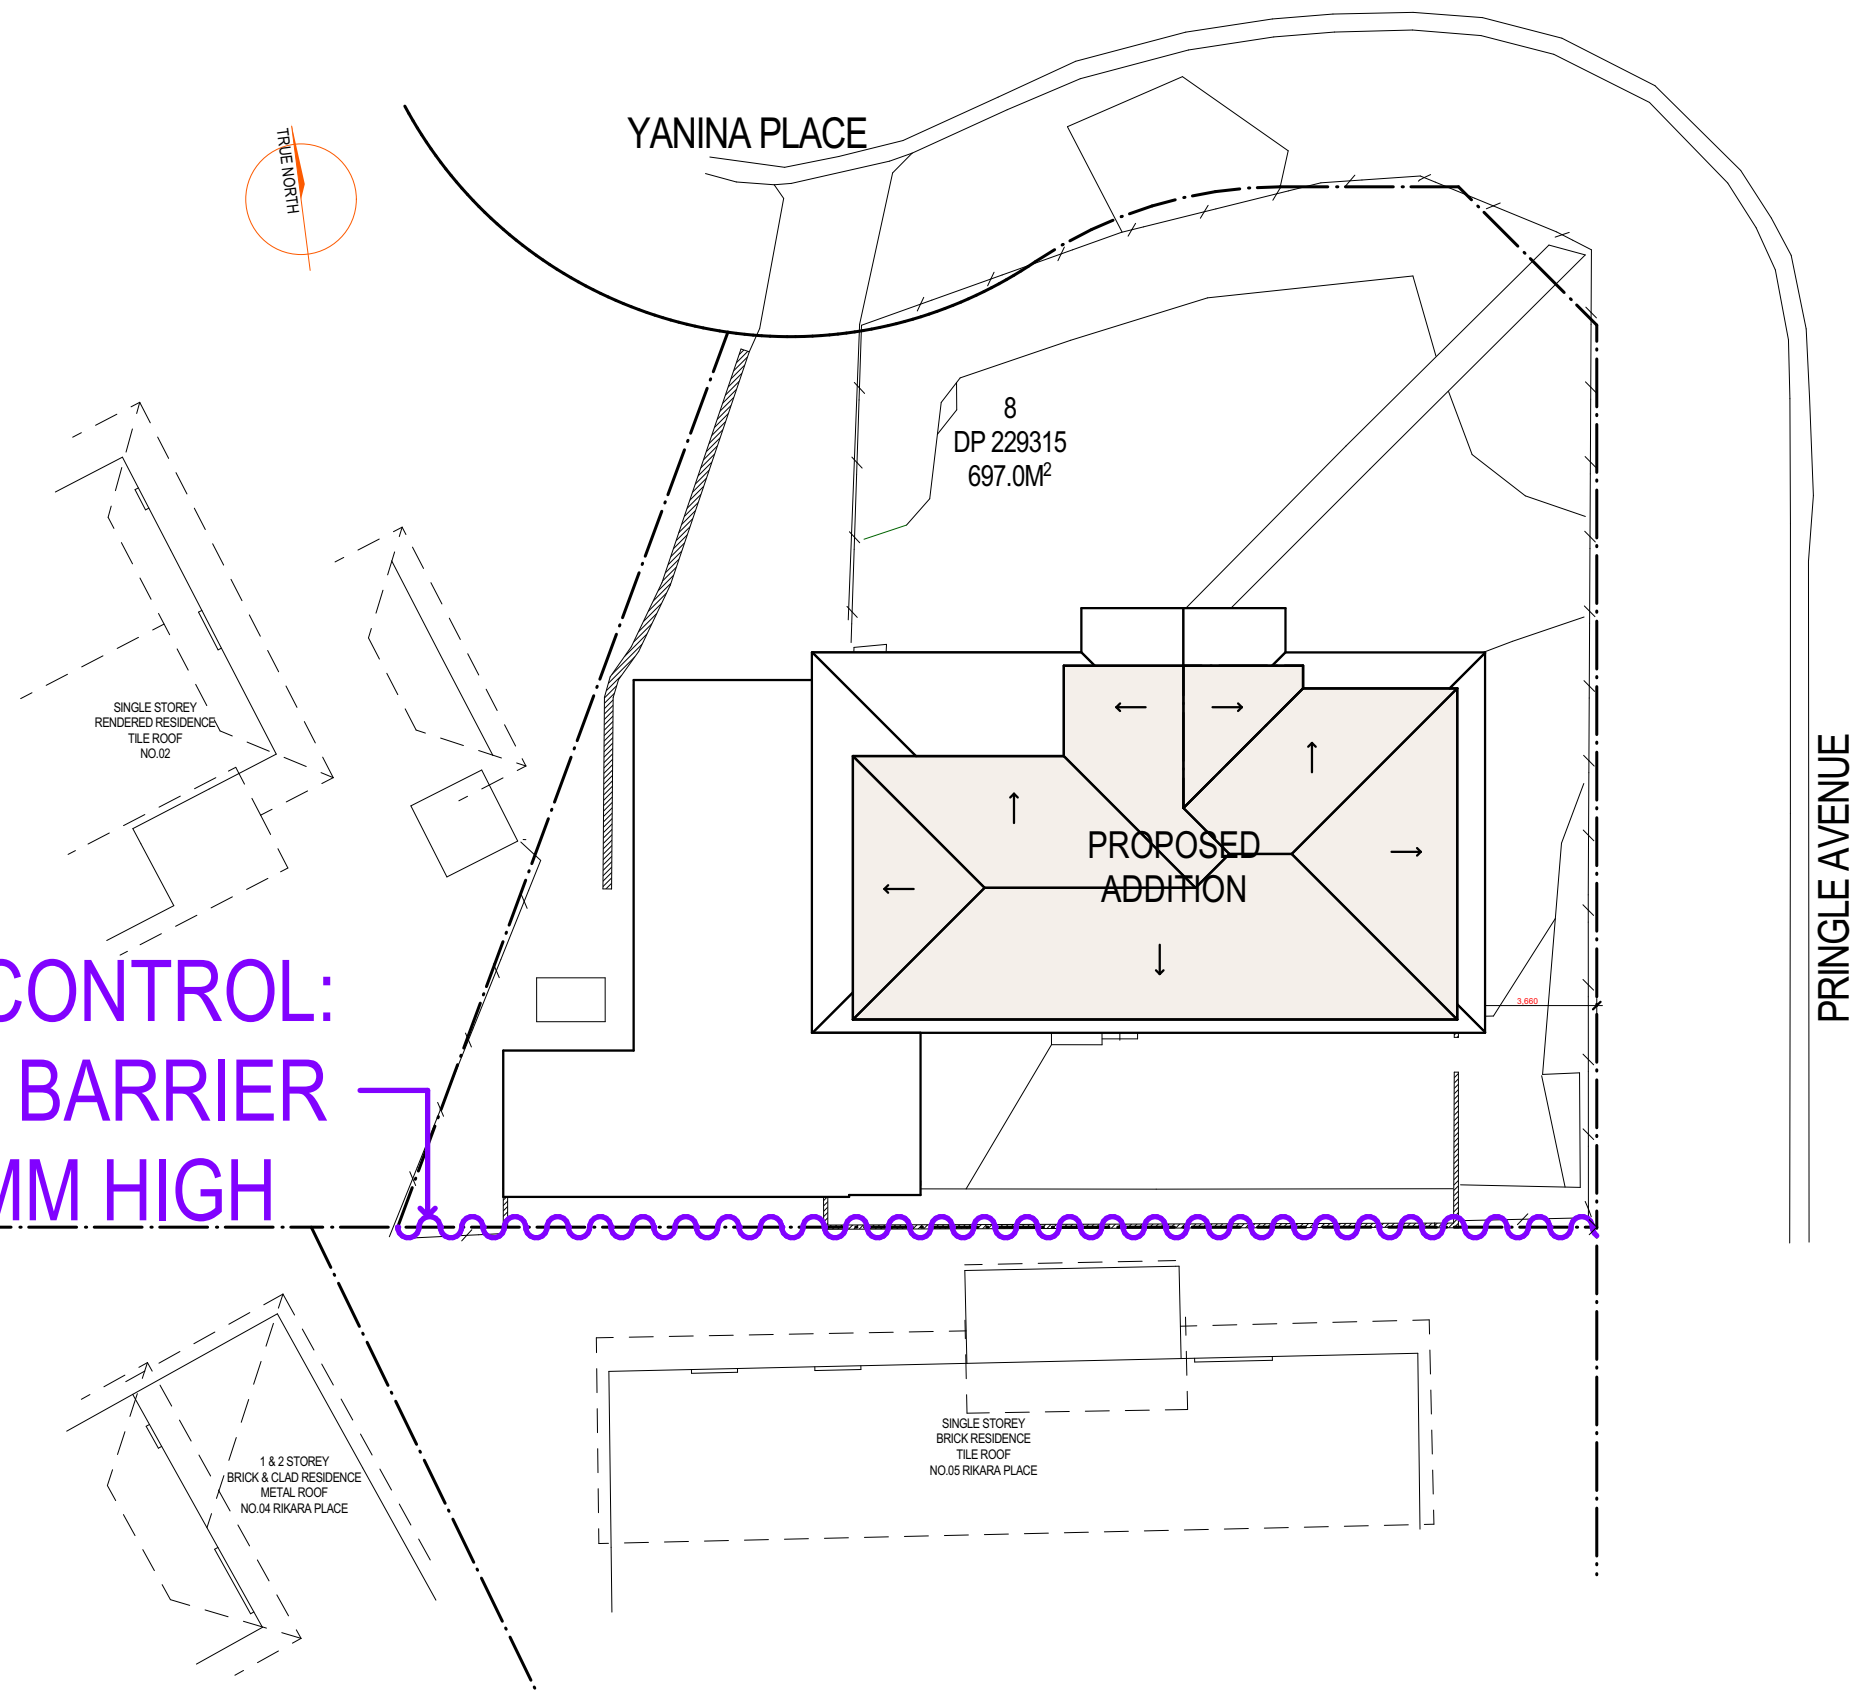

**ADD-STYLE**  
HOME ADDITIONS  
Upstairs Specialists


5/319 CONDAMINE ST MANLY VALE 2093 P: (02) 9907 9055 E: info@addstyle.com.au

Proposed Additions at:  
1 YANINA PLACE, FRENCHS FOREST  
NSW 2086


DRAWING TITLE SEDIMENT AND EROSION CONTROL PLAN  
SCALE 1:200 DRAWN BY KH CHECKED BY CW

DRAWING NO. 2509 DA  
ISSUE A

|     |             |          |    |
|-----|-------------|----------|----|
| A   | For Council | 03/05/23 | KH |
| NO. | REVISION    | DATE     | BY |

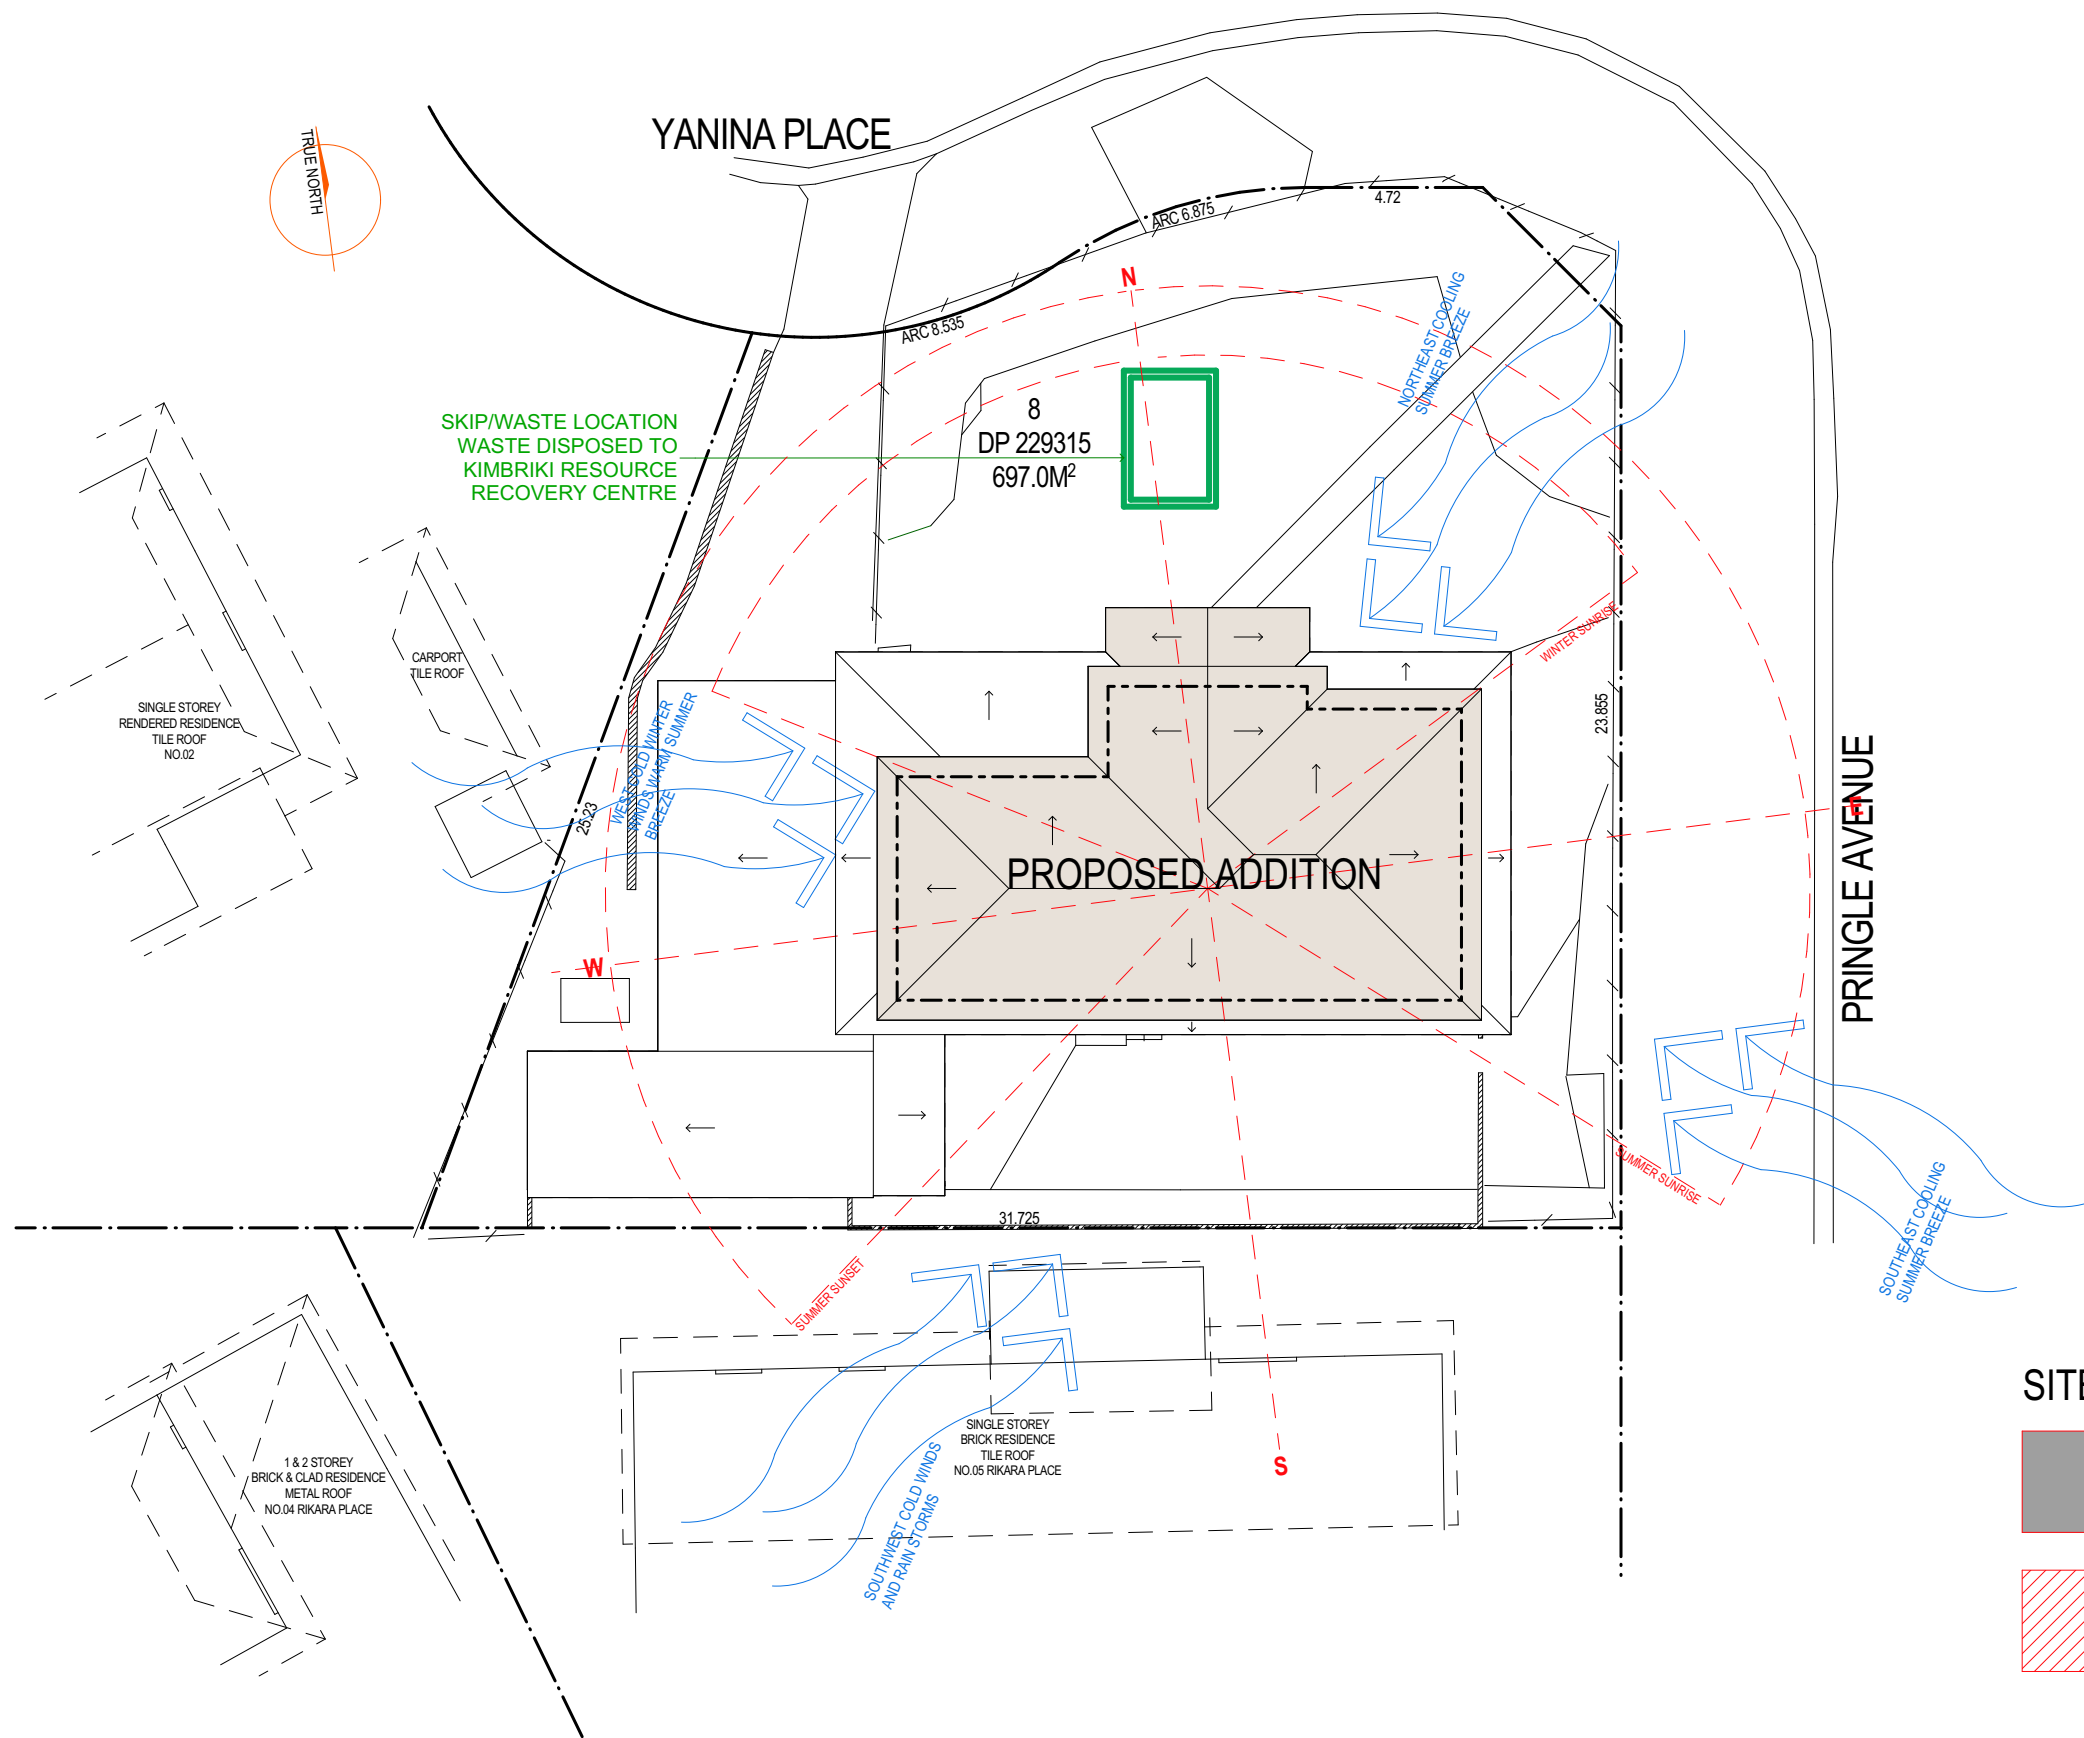

## SITE ANALYSIS & WASTE MANAGEMENT PLAN

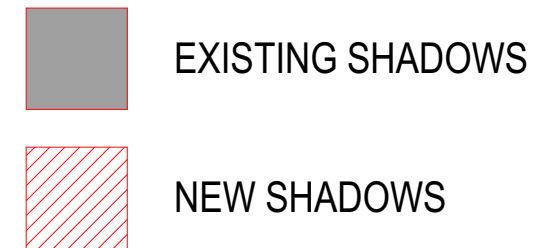

**ADD-STYLE**  
**HOME ADDITIONS**  
Upstairs Specialists



5/319 CONDOMINE ST MANLY VALE 2093 P: (02) 9907 9055 E: info@addstyle.com.au

Proposed Additions at:  
1 YANINA PLACE, FRENCHS FOREST  
NSW 2086


DRAWING TITLE SITE ANALYSIS AND SHADOW DIAGRAMS  
SCALE 1:200 DRAWN BY KH CHECKED BY CW

DRAWING NO. 2509 DA 1/4  
ISSUE A

| A   | For Council | 10/05/23 | TH |
|-----|-------------|----------|----|
| NO. | REVISION    | DATE     | BY |

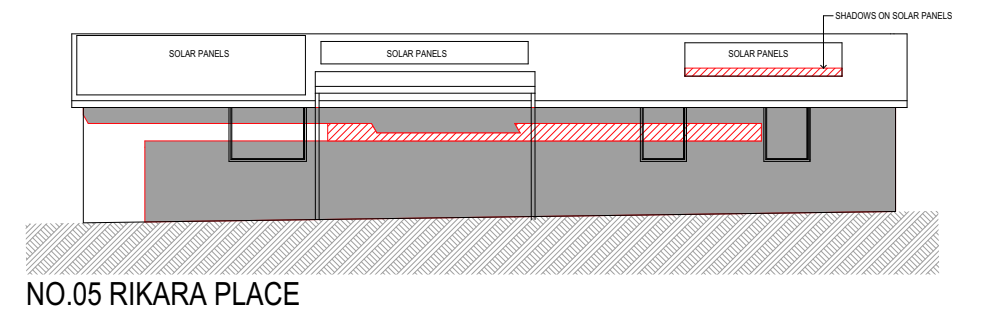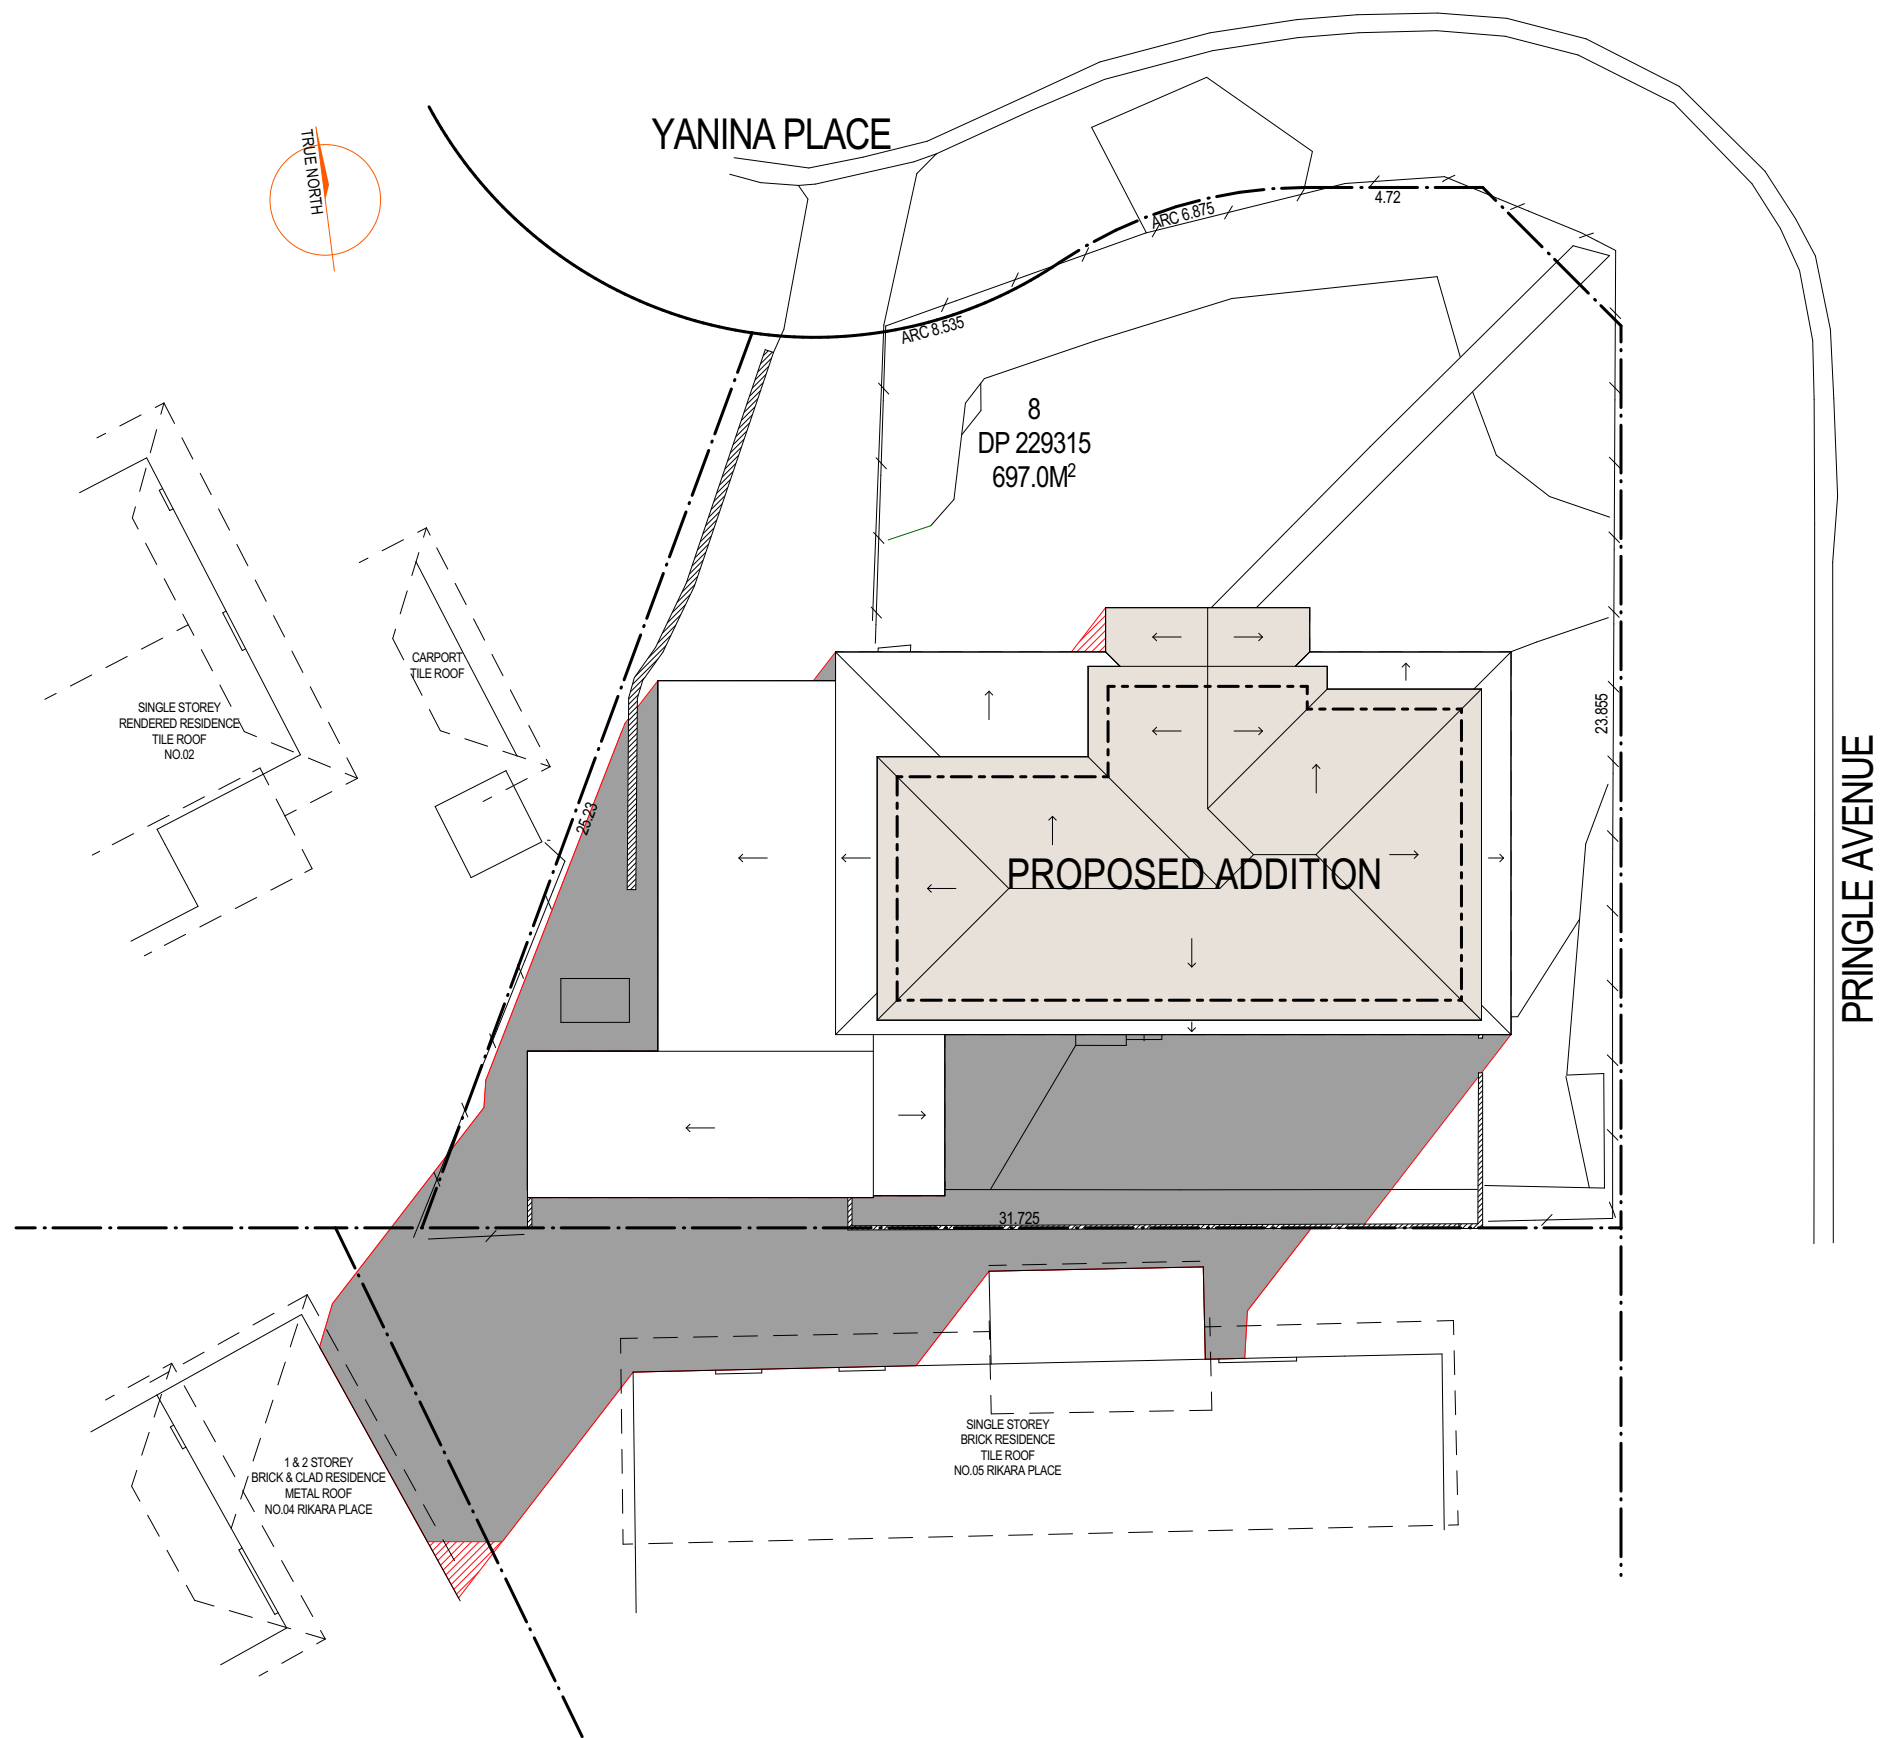

SHADOW DIAGRAM JUNE 21st AT 9AM

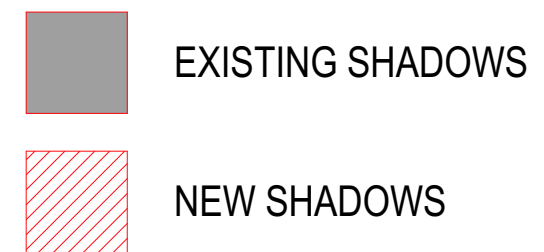



**ADD-STYLE**  
HOME ADDITIONS  
Upstairs Specialists



5/319 CONDOMINE ST MANLY VALE 2093 P: (02) 9907 9055 E: info@addstyle.com.au

Proposed Additions at:  
1 YANINA PLACE, FRENCHS FOREST  
NSW 2086


DRAWING TITLE SITE ANALYSIS AND SHADOW DIAGRAMS  
SCALE 1:200 DRAWN BY KH CHECKED BY CW

DRAWING NO. 2509 DA 2/4  
ISSUE A

|     |             |          |    |
|-----|-------------|----------|----|
| A   | For Council | 10/05/23 | TH |
| NO. | REVISION    | DATE     | BY |

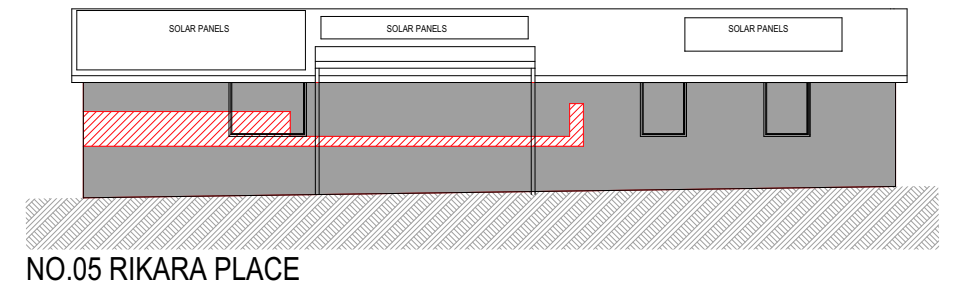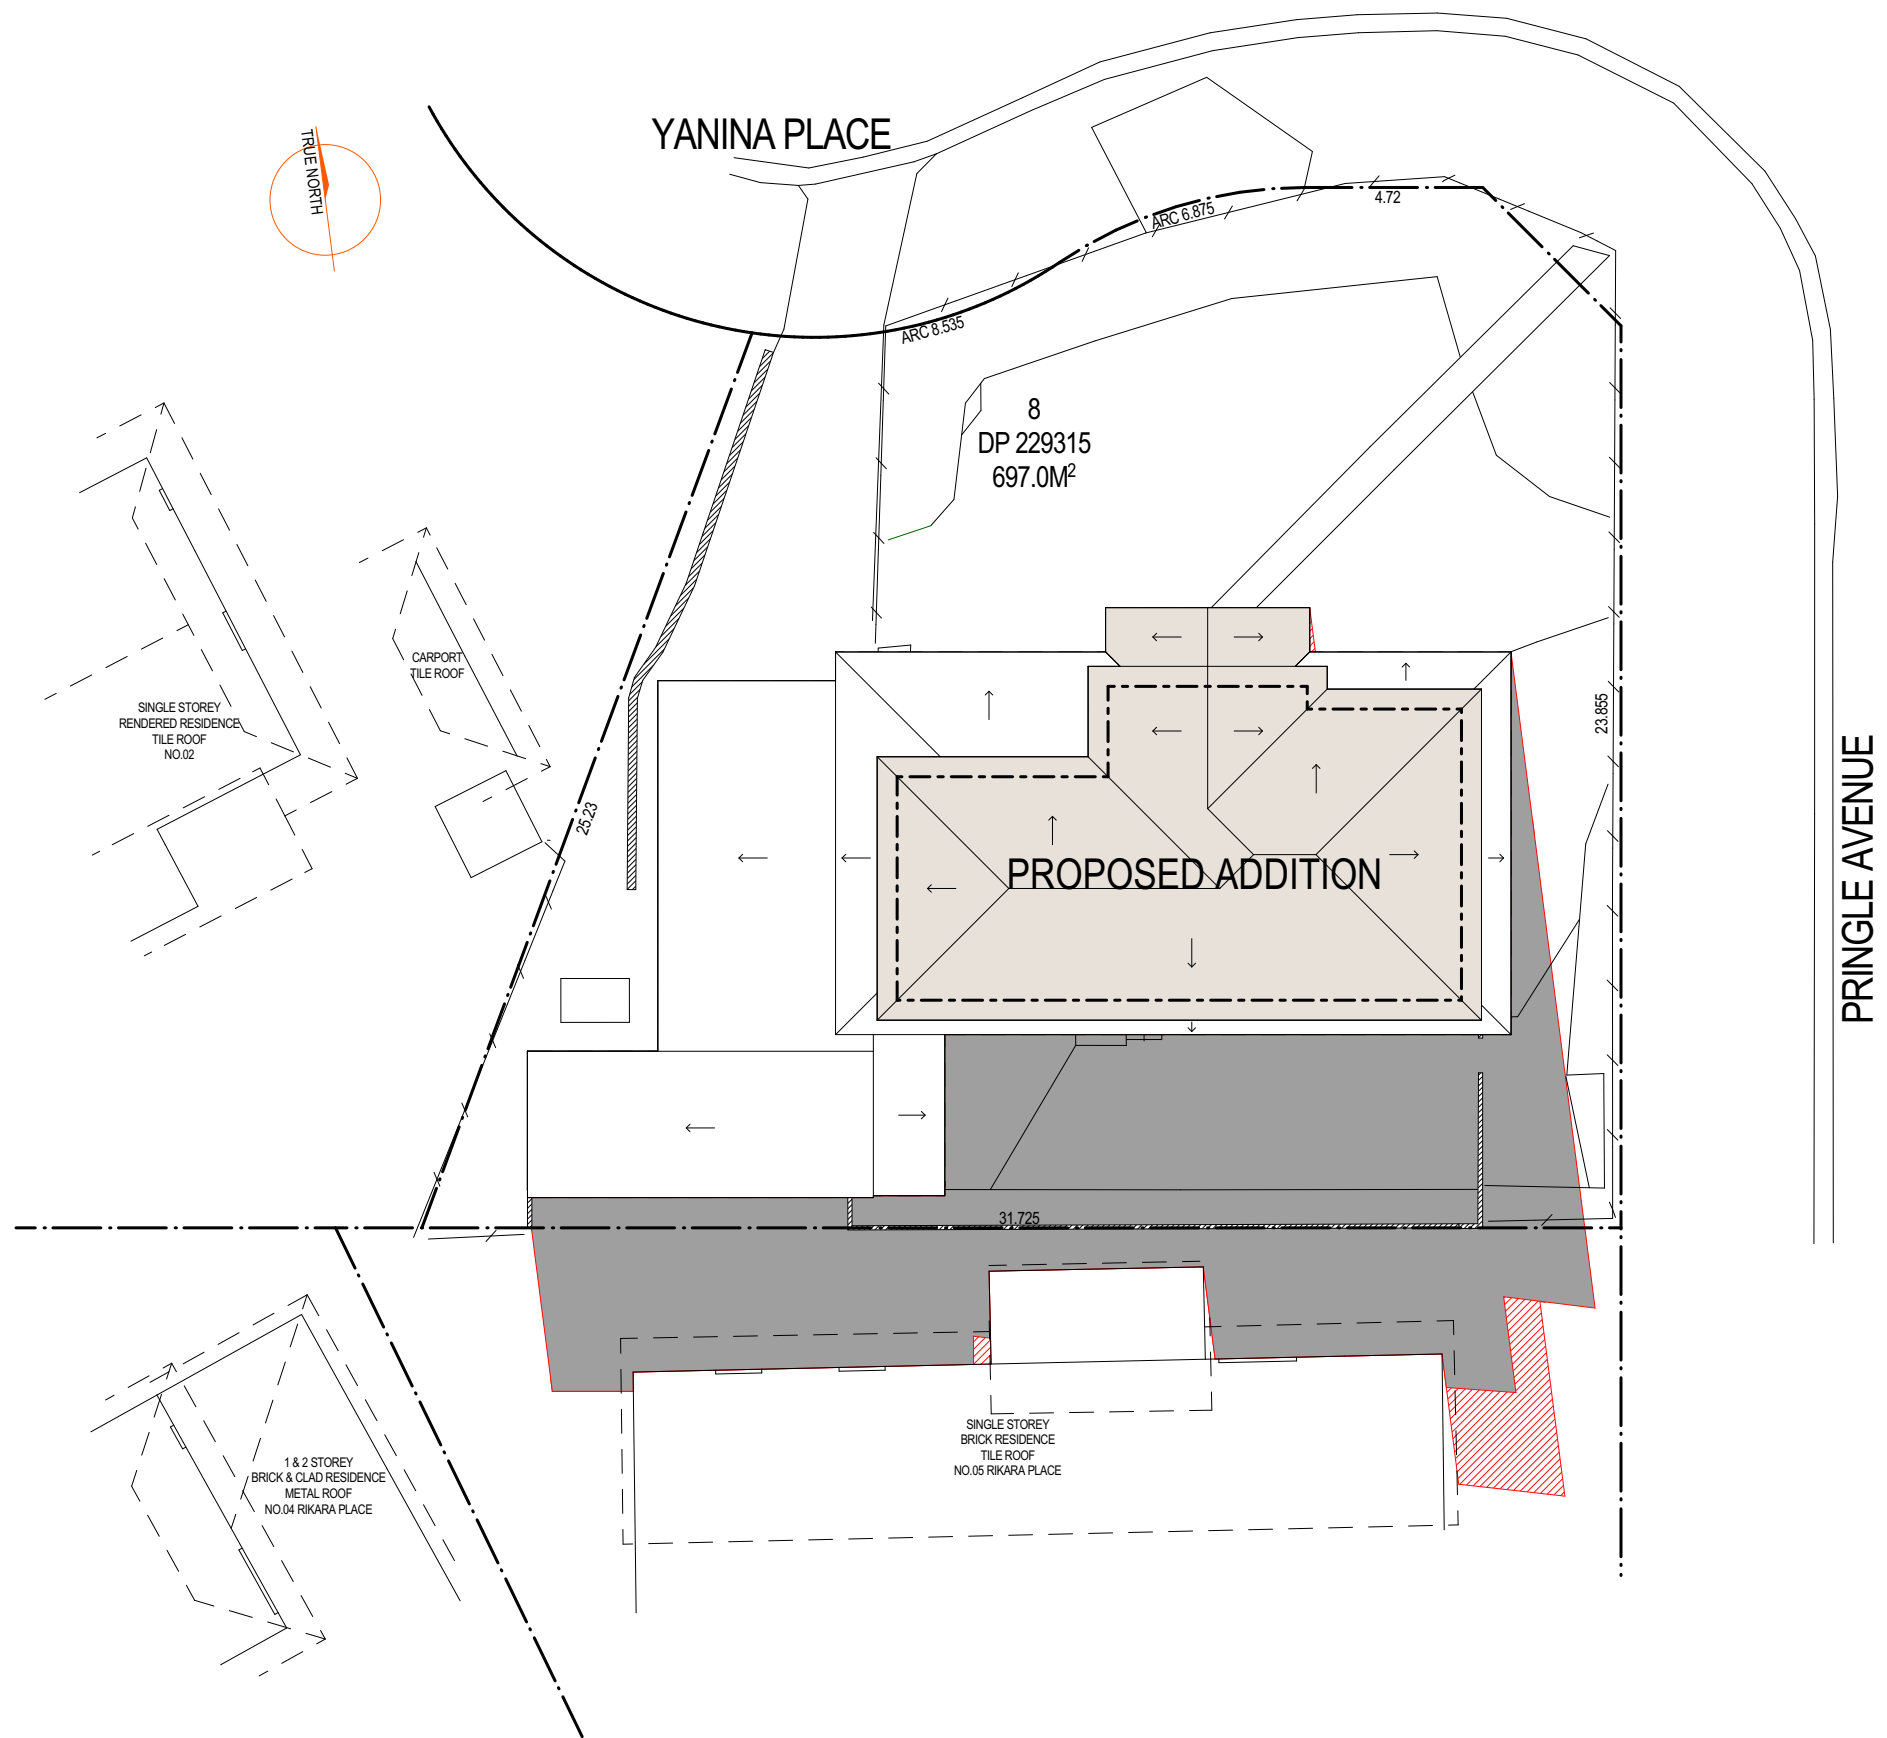

SHADOW DIAGRAM JUNE 21st AT 12pm

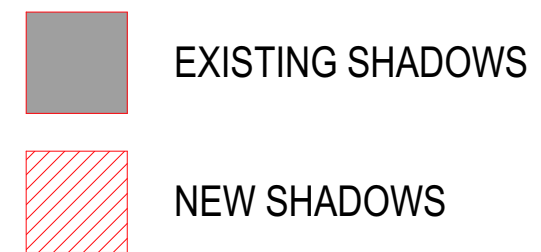



**ADD-STYLE**  
HOME ADDITIONS  
Upstairs Specialists



5/319 CONDOMINE ST MANLY VALE 2093 P: (02) 9907 9055 E: info@addstyle.com.au

Proposed Additions at:  
1 YANINA PLACE, FRENCHS FOREST  
NSW 2086


DRAWING TITLE SITE ANALYSIS AND SHADOW DIAGRAMS  
SCALE 1:200 DRAWN BY KH CHECKED BY CW

DRAWING NO. 2509 DA 3/4  
ISSUE A

|     |             |          |    |
|-----|-------------|----------|----|
| A   | For Council | 10/05/23 | TH |
| NO. | REVISION    | DATE     | BY |

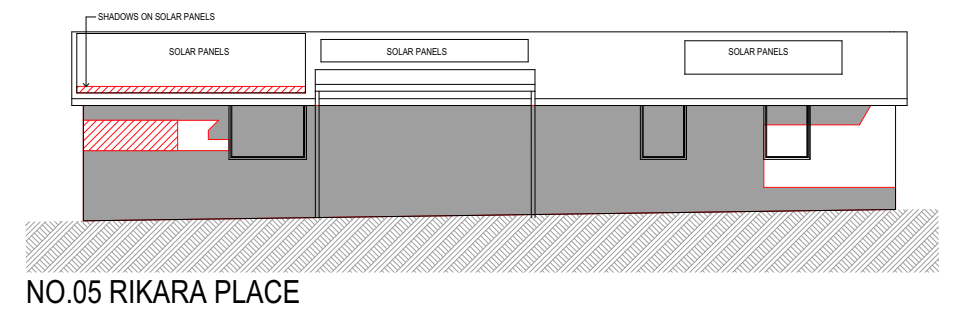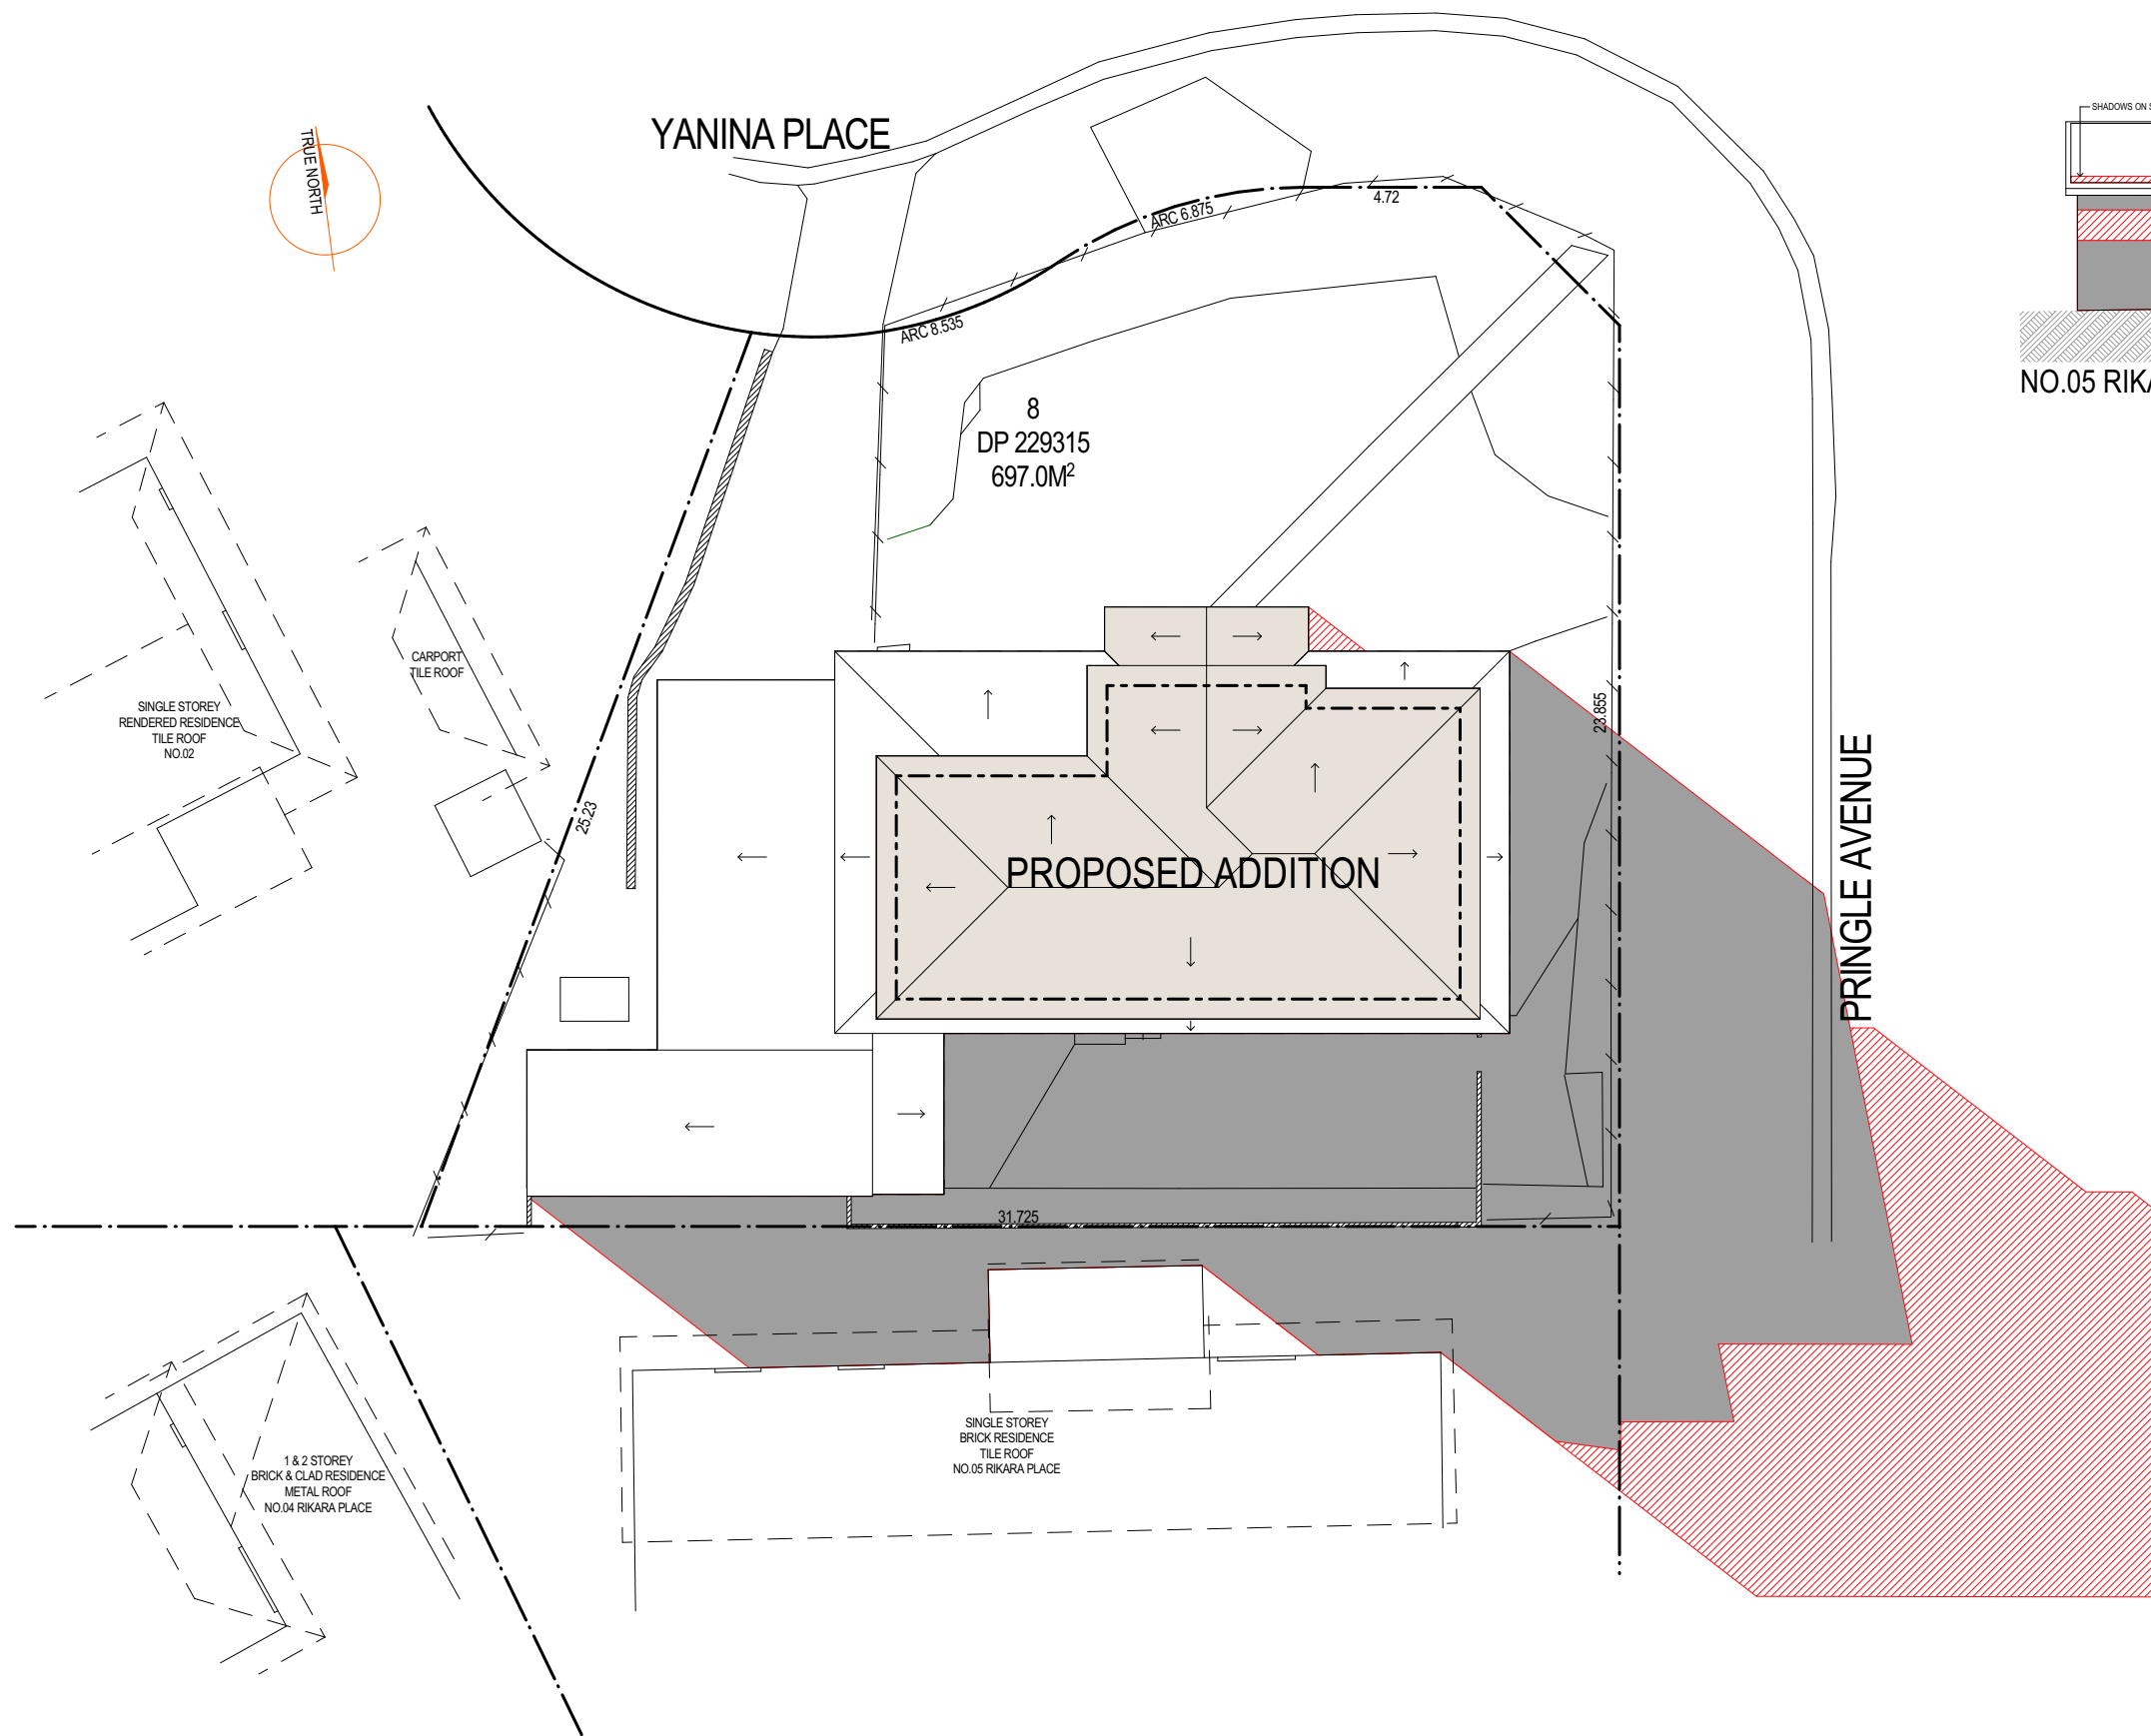

SHADOW DIAGRAM JUNE 21st AT 3pm

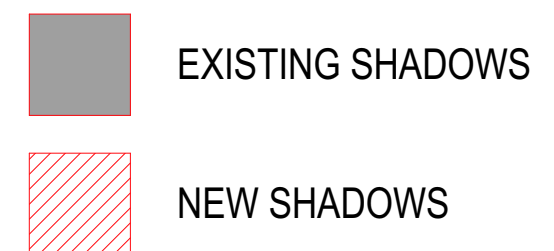

**ADD-STYLE**  
**HOME ADDITIONS**  
Upstairs Specialists

5/319 CONDOMINE ST MANLY VALE 2093 P: (02) 9907 9055 E: info@addstyle.com.au

Proposed Additions at:  
1 YANINA PLACE, FRENCHS FOREST  
NSW 2086

**DRAWING TITLE** SITE ANALYSIS AND SHADOW DIAGRAMS  
**SCALE** 1:200 **DRAWN BY** KH **CHECKED BY** CW

**DRAWING NO.** 2509 DA 4/4  
**ISSUE** A

|            |                 |             |           |
|------------|-----------------|-------------|-----------|
| A          | For Council     | 10/05/23    | TH        |
| <b>NO.</b> | <b>REVISION</b> | <b>DATE</b> | <b>BY</b> |