


SITE ANALYSIS

- EXISTING ROOF
- PROPOSED WORK
- EXISTING BUILDING
- EX. EXISTING

LEGEND: SITE ANALYSIS

- NEIGHBOURING BUILDINGS
- CONTOURS
- SITE BOUNDARY
- PREVAILING BREEZES
- OVERLOOKING

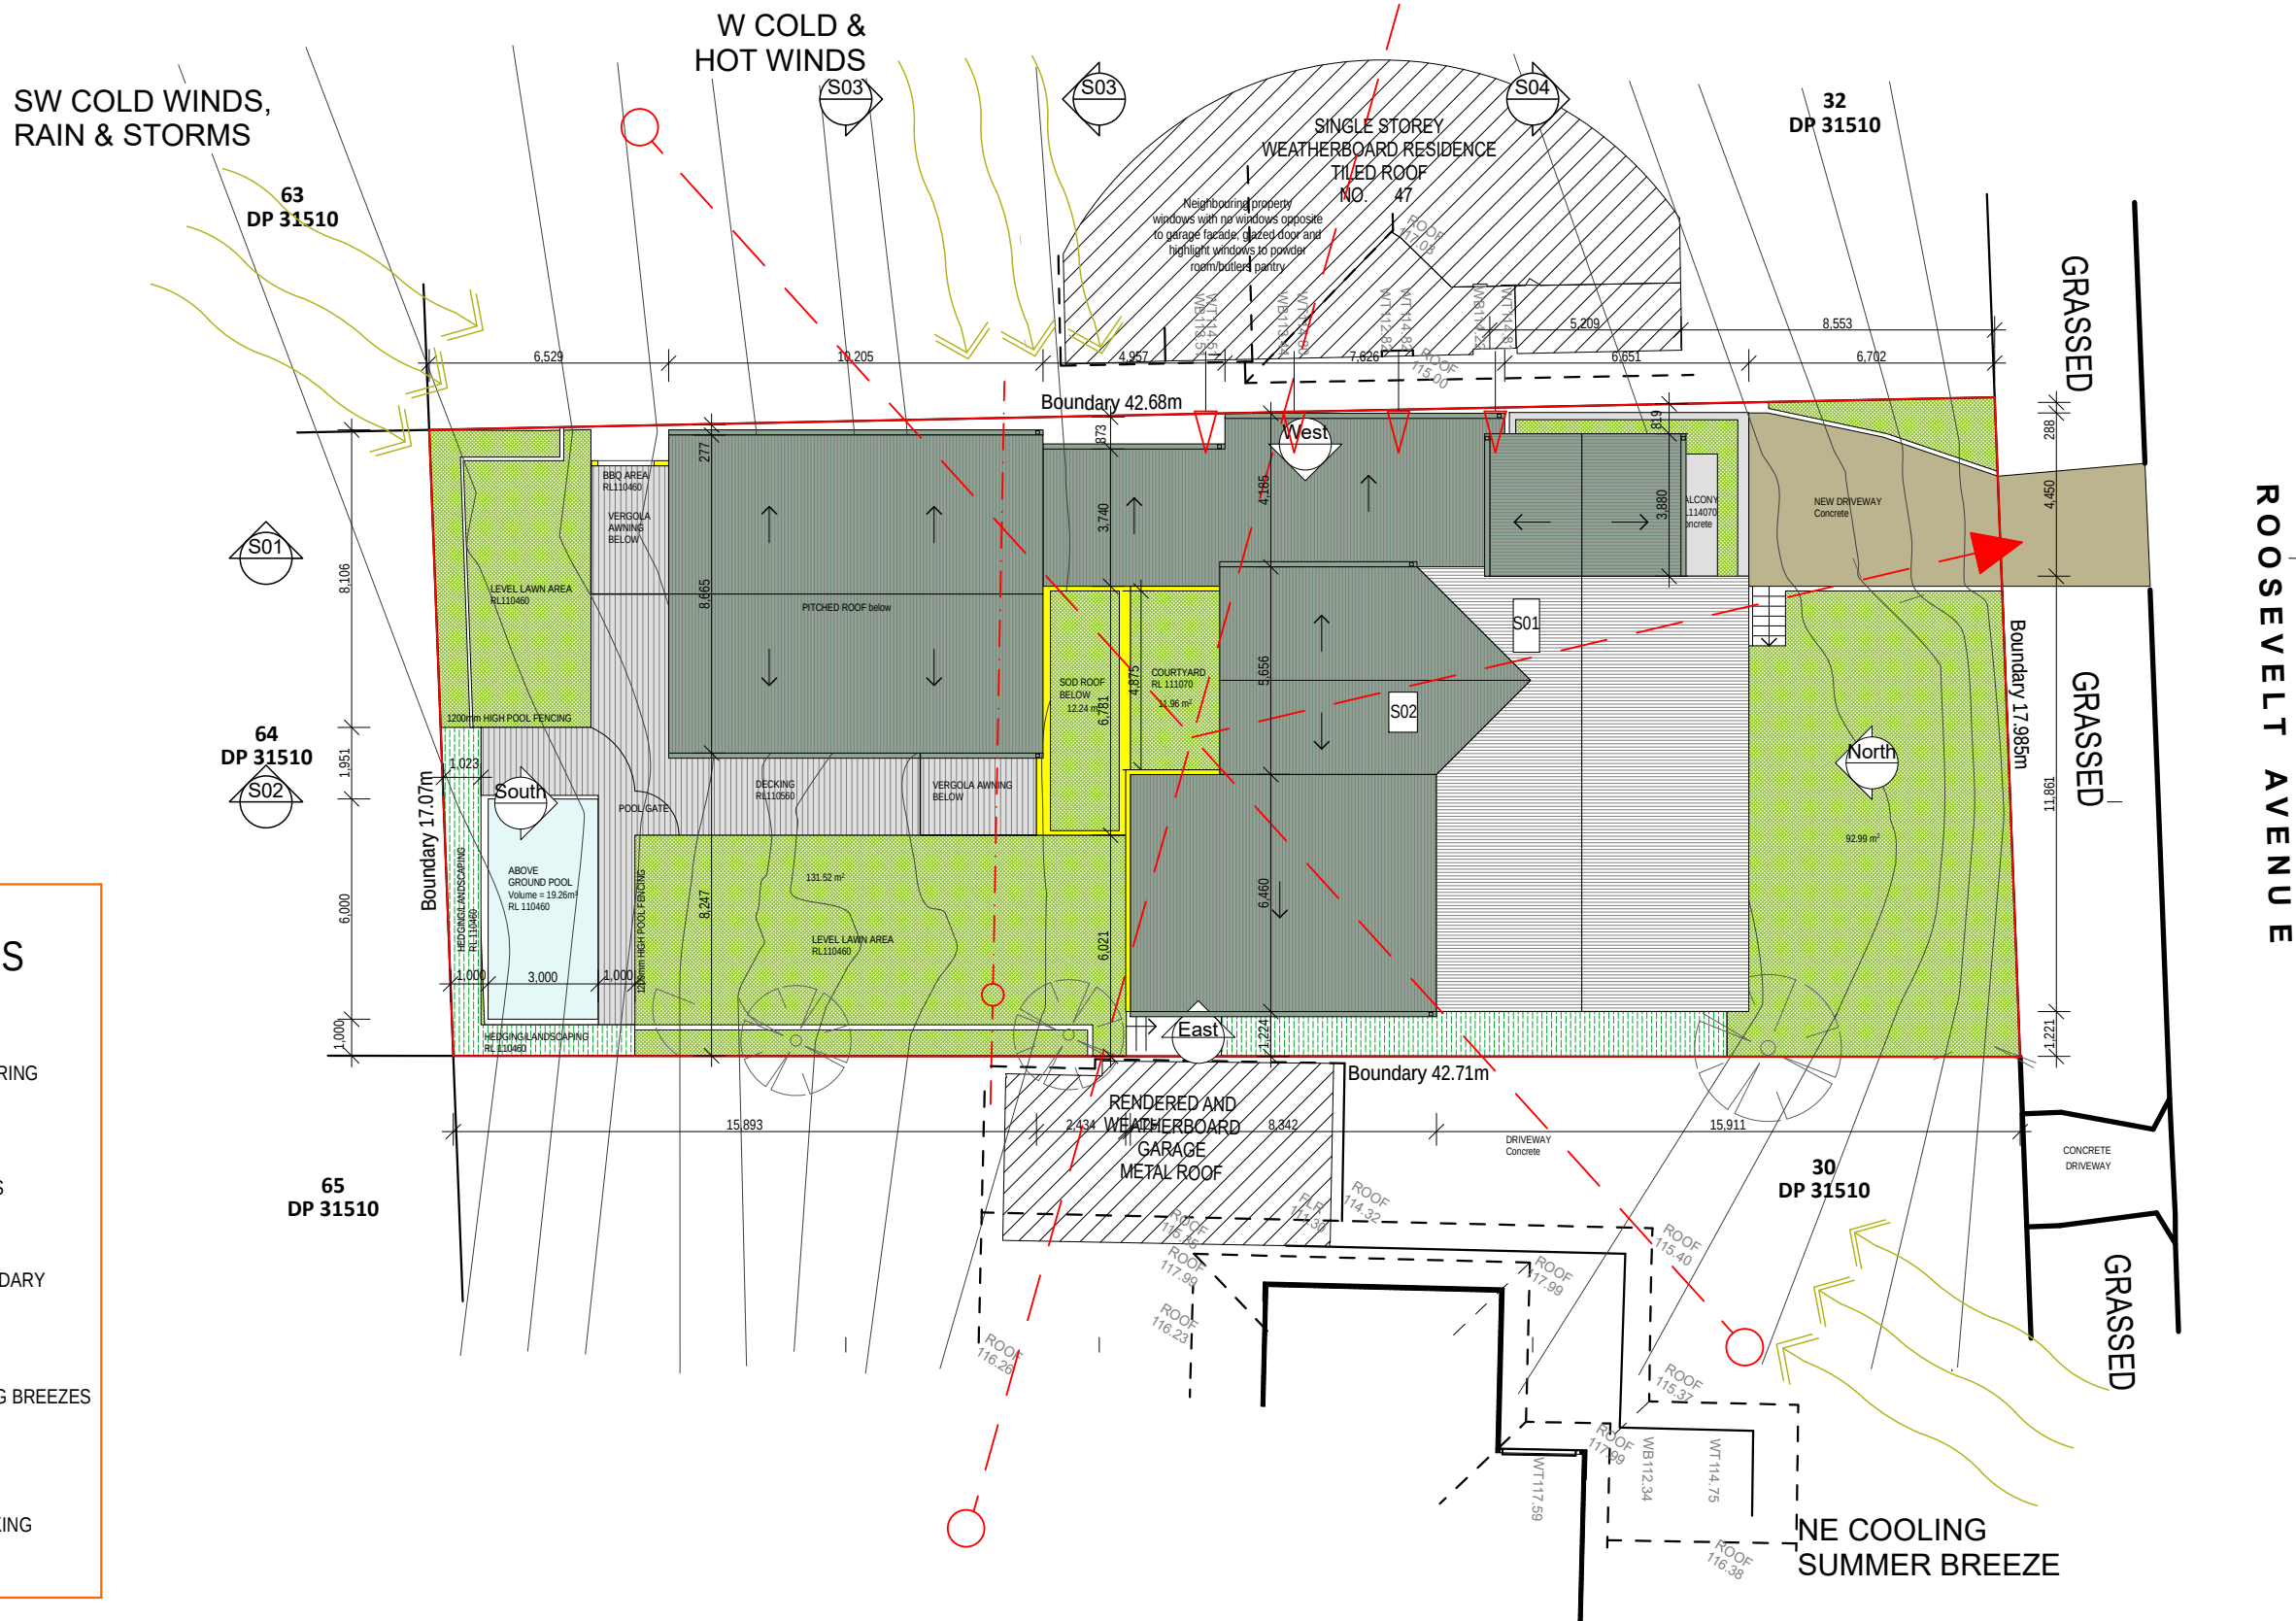


brianna emily DESIGN

B.ARCHITECTURE.USYD

m.0412 701 120

e.blani.blu@hotmail.com

ABN.51653562940

 

DO NOT SCALE FROM DRAWINGS. ALL DIMENSIONS AND LEVELS TO BE CHECKED ON SITE.
BRIANNA MITCHELL IS THE OWNER OF THE COPYRIGHT SUBSISTING IN THESE DRAWINGS
AND SPECIFICATIONS. THIS DRAWING IS NOT TO BE USED, REPRODUCED OR COPIED IN
ANY FORM WITHOUT CONSENT.

ELSWORTH RESIDENCE

Proposed Alterations and Additions

47 ROOSEVELT AVENUE ALLAMBIE HEIGHTS NSW 2100

DWG: BS-DA-01



DATE: 3/24/2021

ISSUE: A

SCALE: 1:100, 1:20, 1:200 @
A3

Site Analysis

32
DP 31510

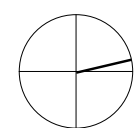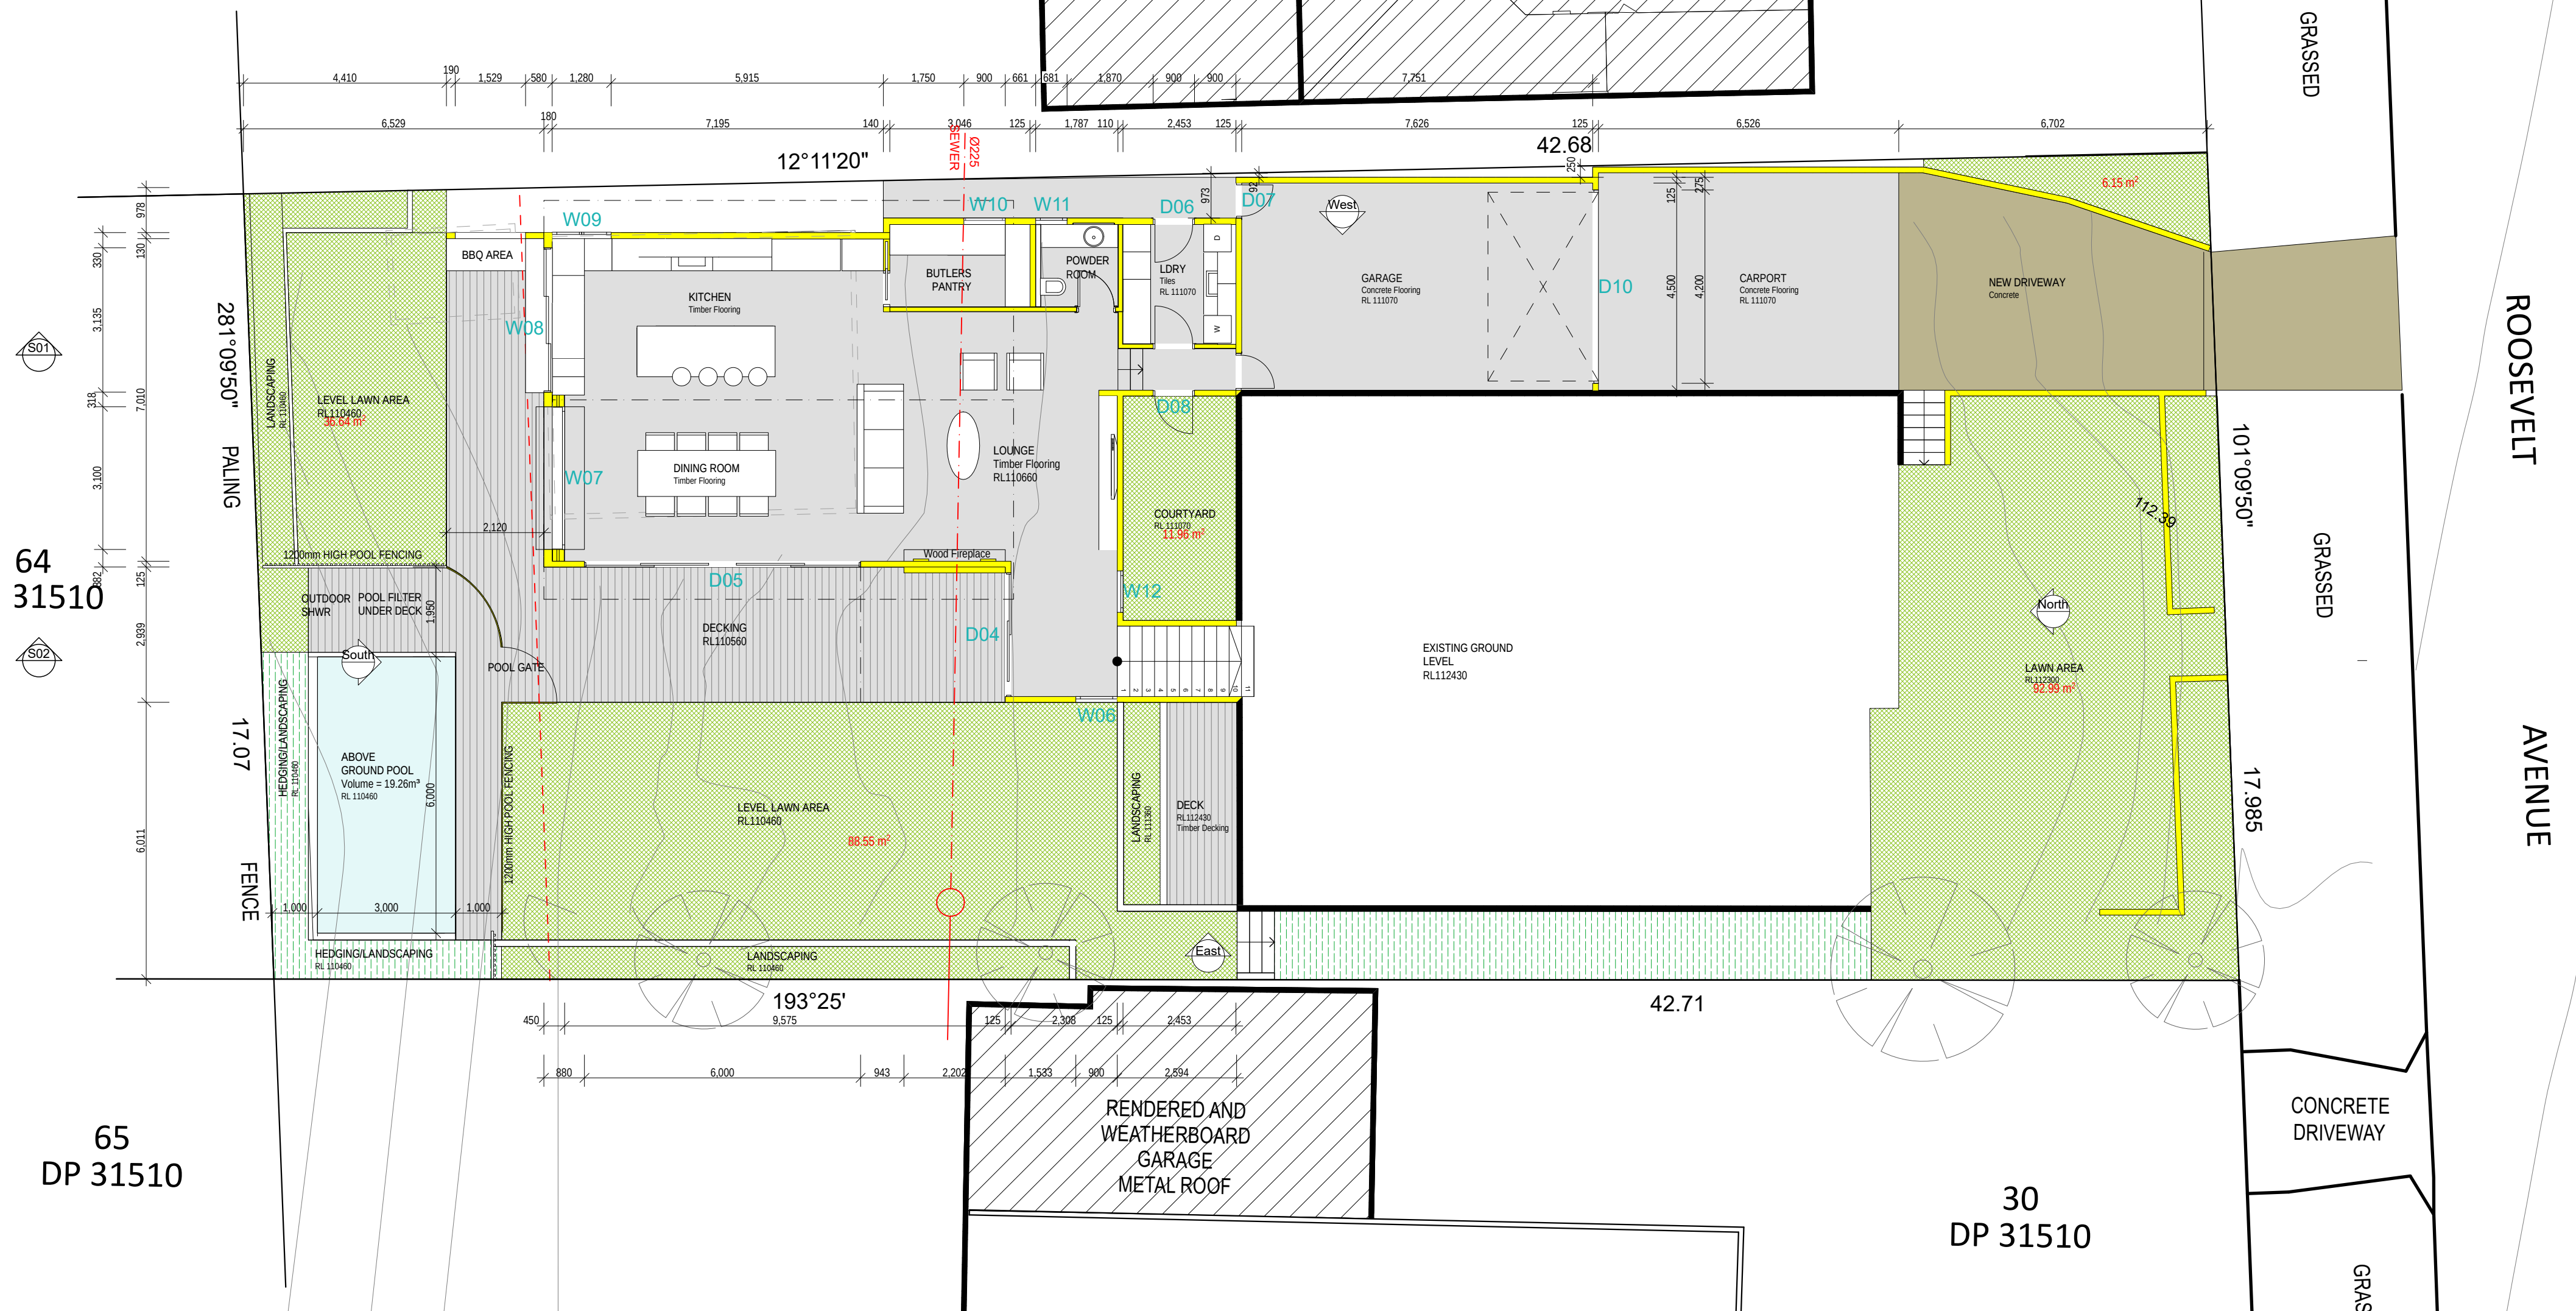

63
DP 31510

M.G.A. NORTH

DP 31510

64
DP 31510




65
DP 31510



be

brianna emily DESIGN
B.Architecture.usyd
m.0412 701 120
e.blani.blu@hotmail.com
ABN.51653562940

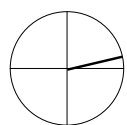

DO NOT SCALE FROM DRAWINGS. ALL DIMENSIONS AND LEVELS TO BE CHECKED ON SITE. BRIANNA MITCHELL IS THE OWNER OF THE COPYRIGHT SUBSISTING IN THESE DRAWINGS AND SPECIFICATIONS. THIS DRAWING IS NOT TO BE USED, REPRODUCED OR COPIED IN ANY FORM WITHOUT CONSENT.


ELSWORTH RESIDENCE

Proposed Alterations and Additions



47 ROOSEVELT AVENUE ALLAMBIE HEIGHTS NSW 2100

DWG: BS-DA-03
DATE: 3/24/2021
ISSUE: A
SCALE: 1:100 @ A2

Ground Level Plan

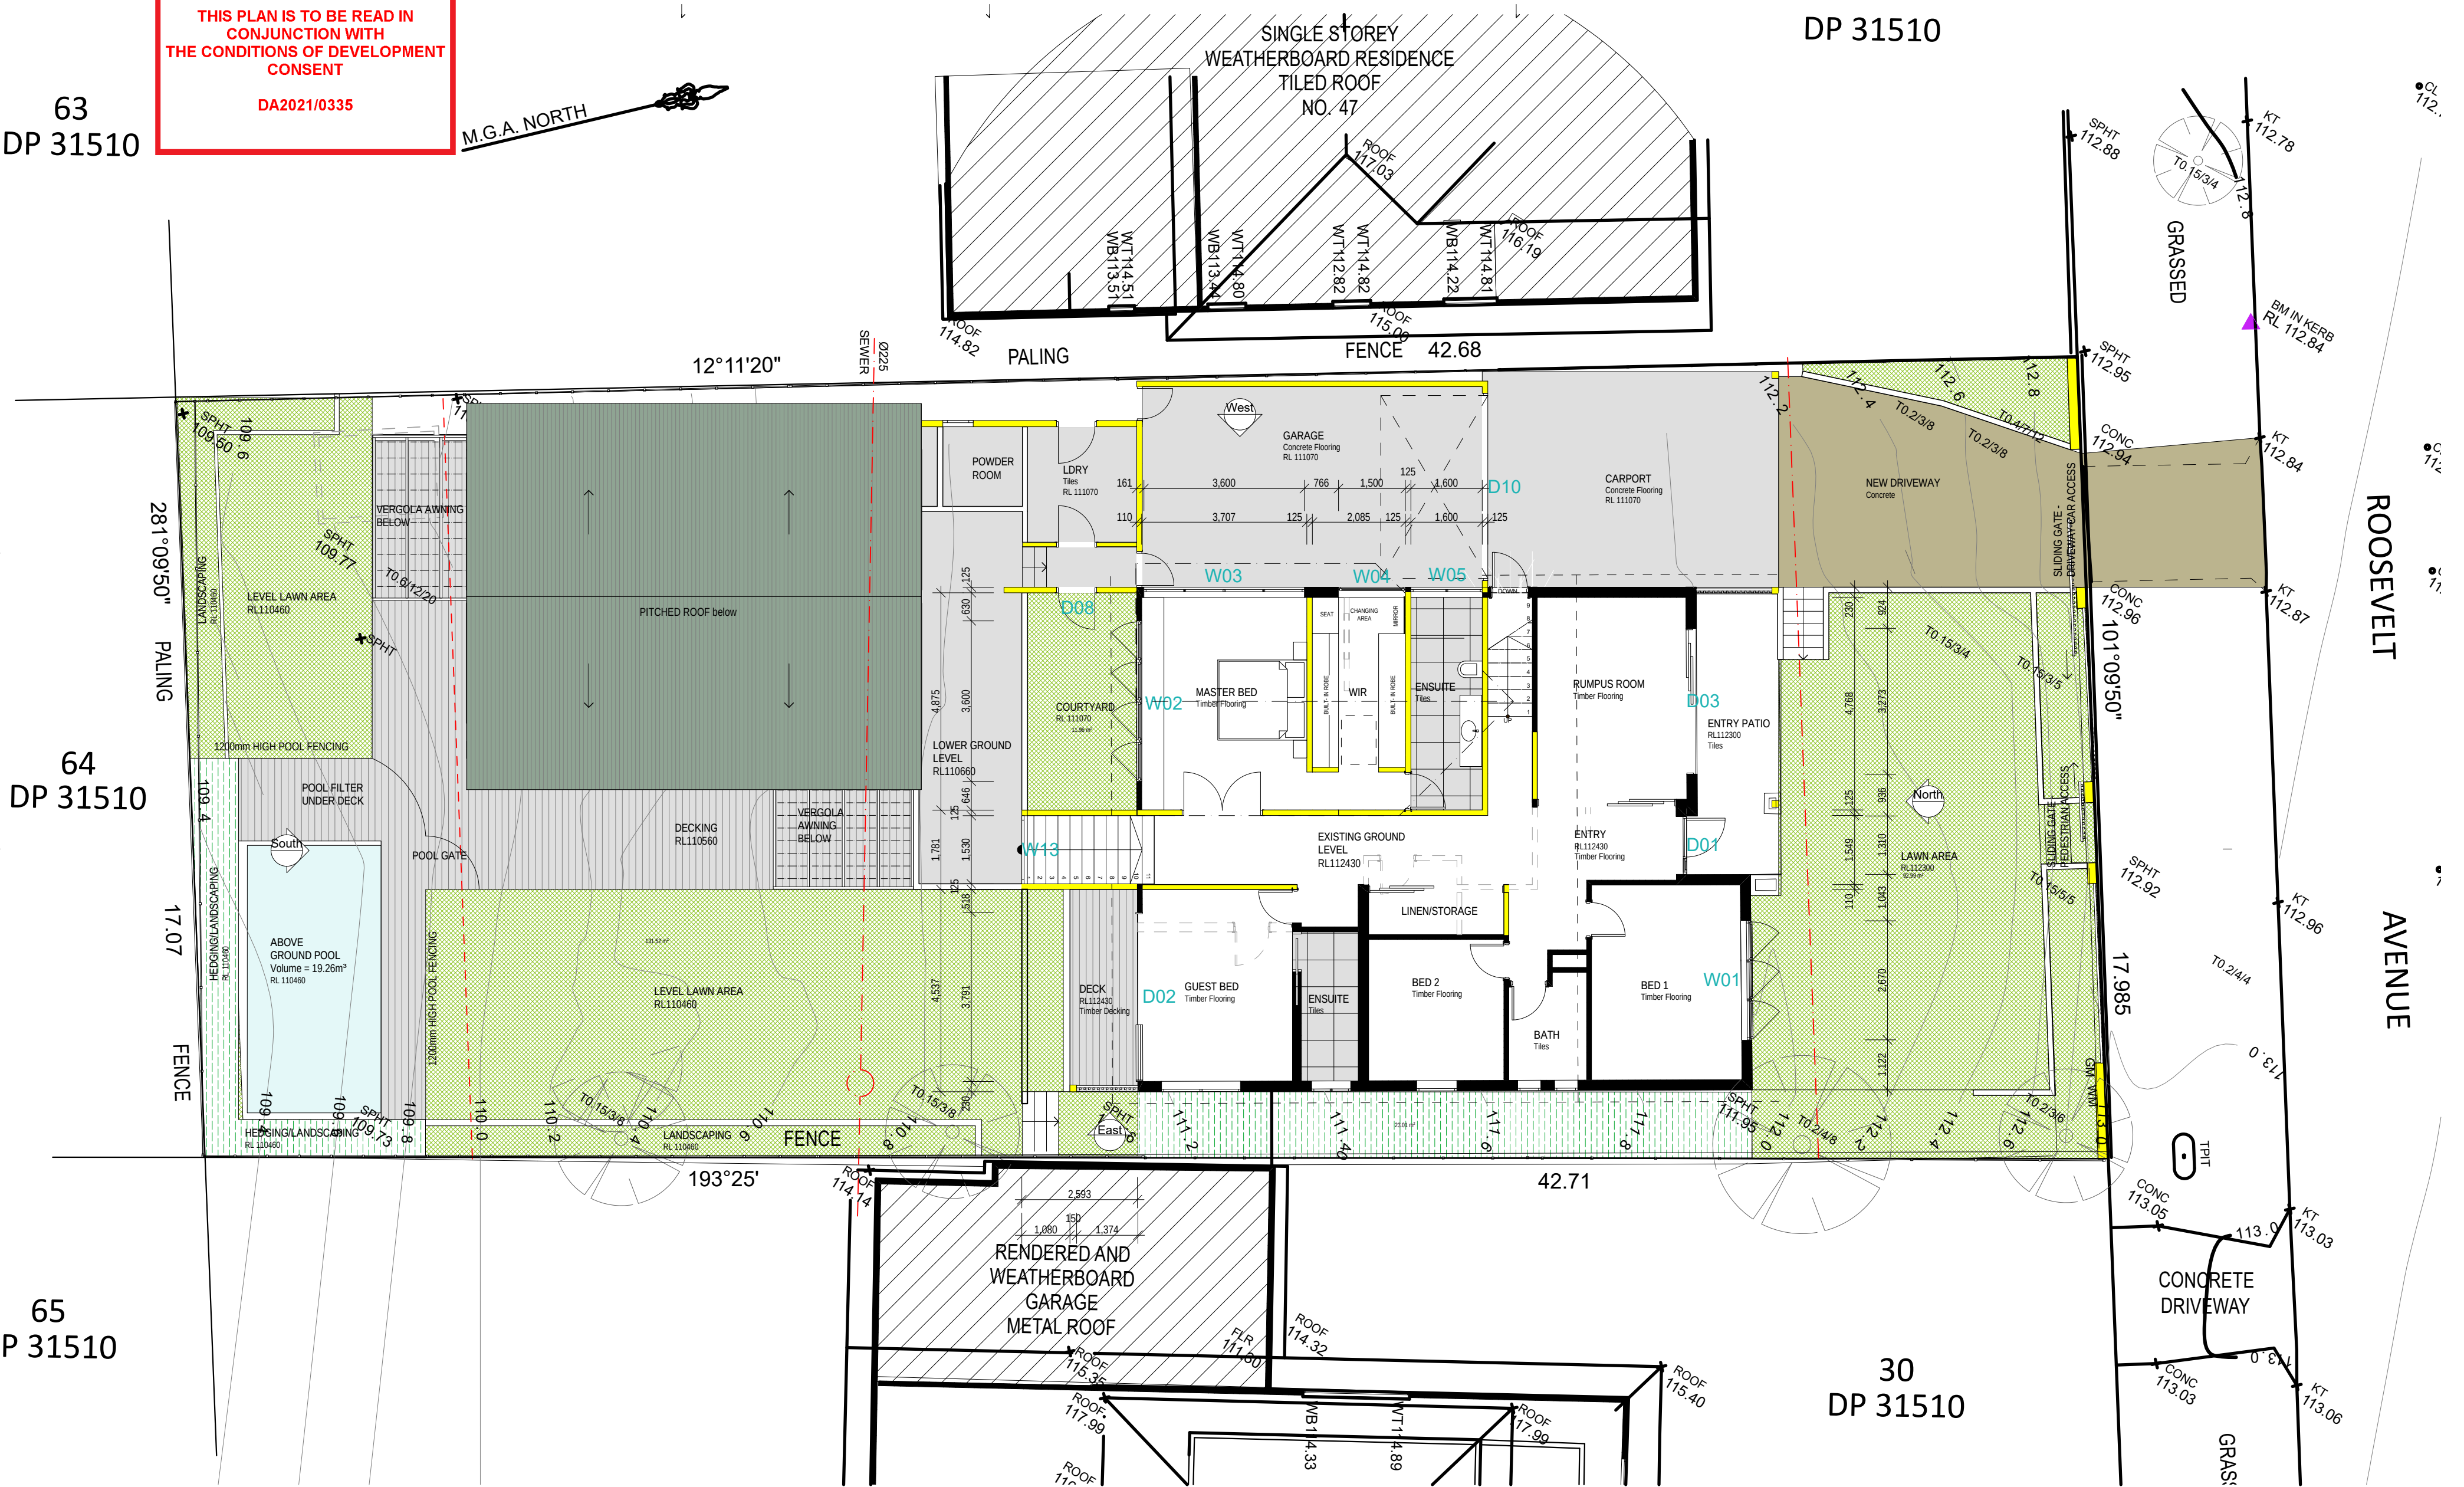



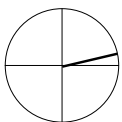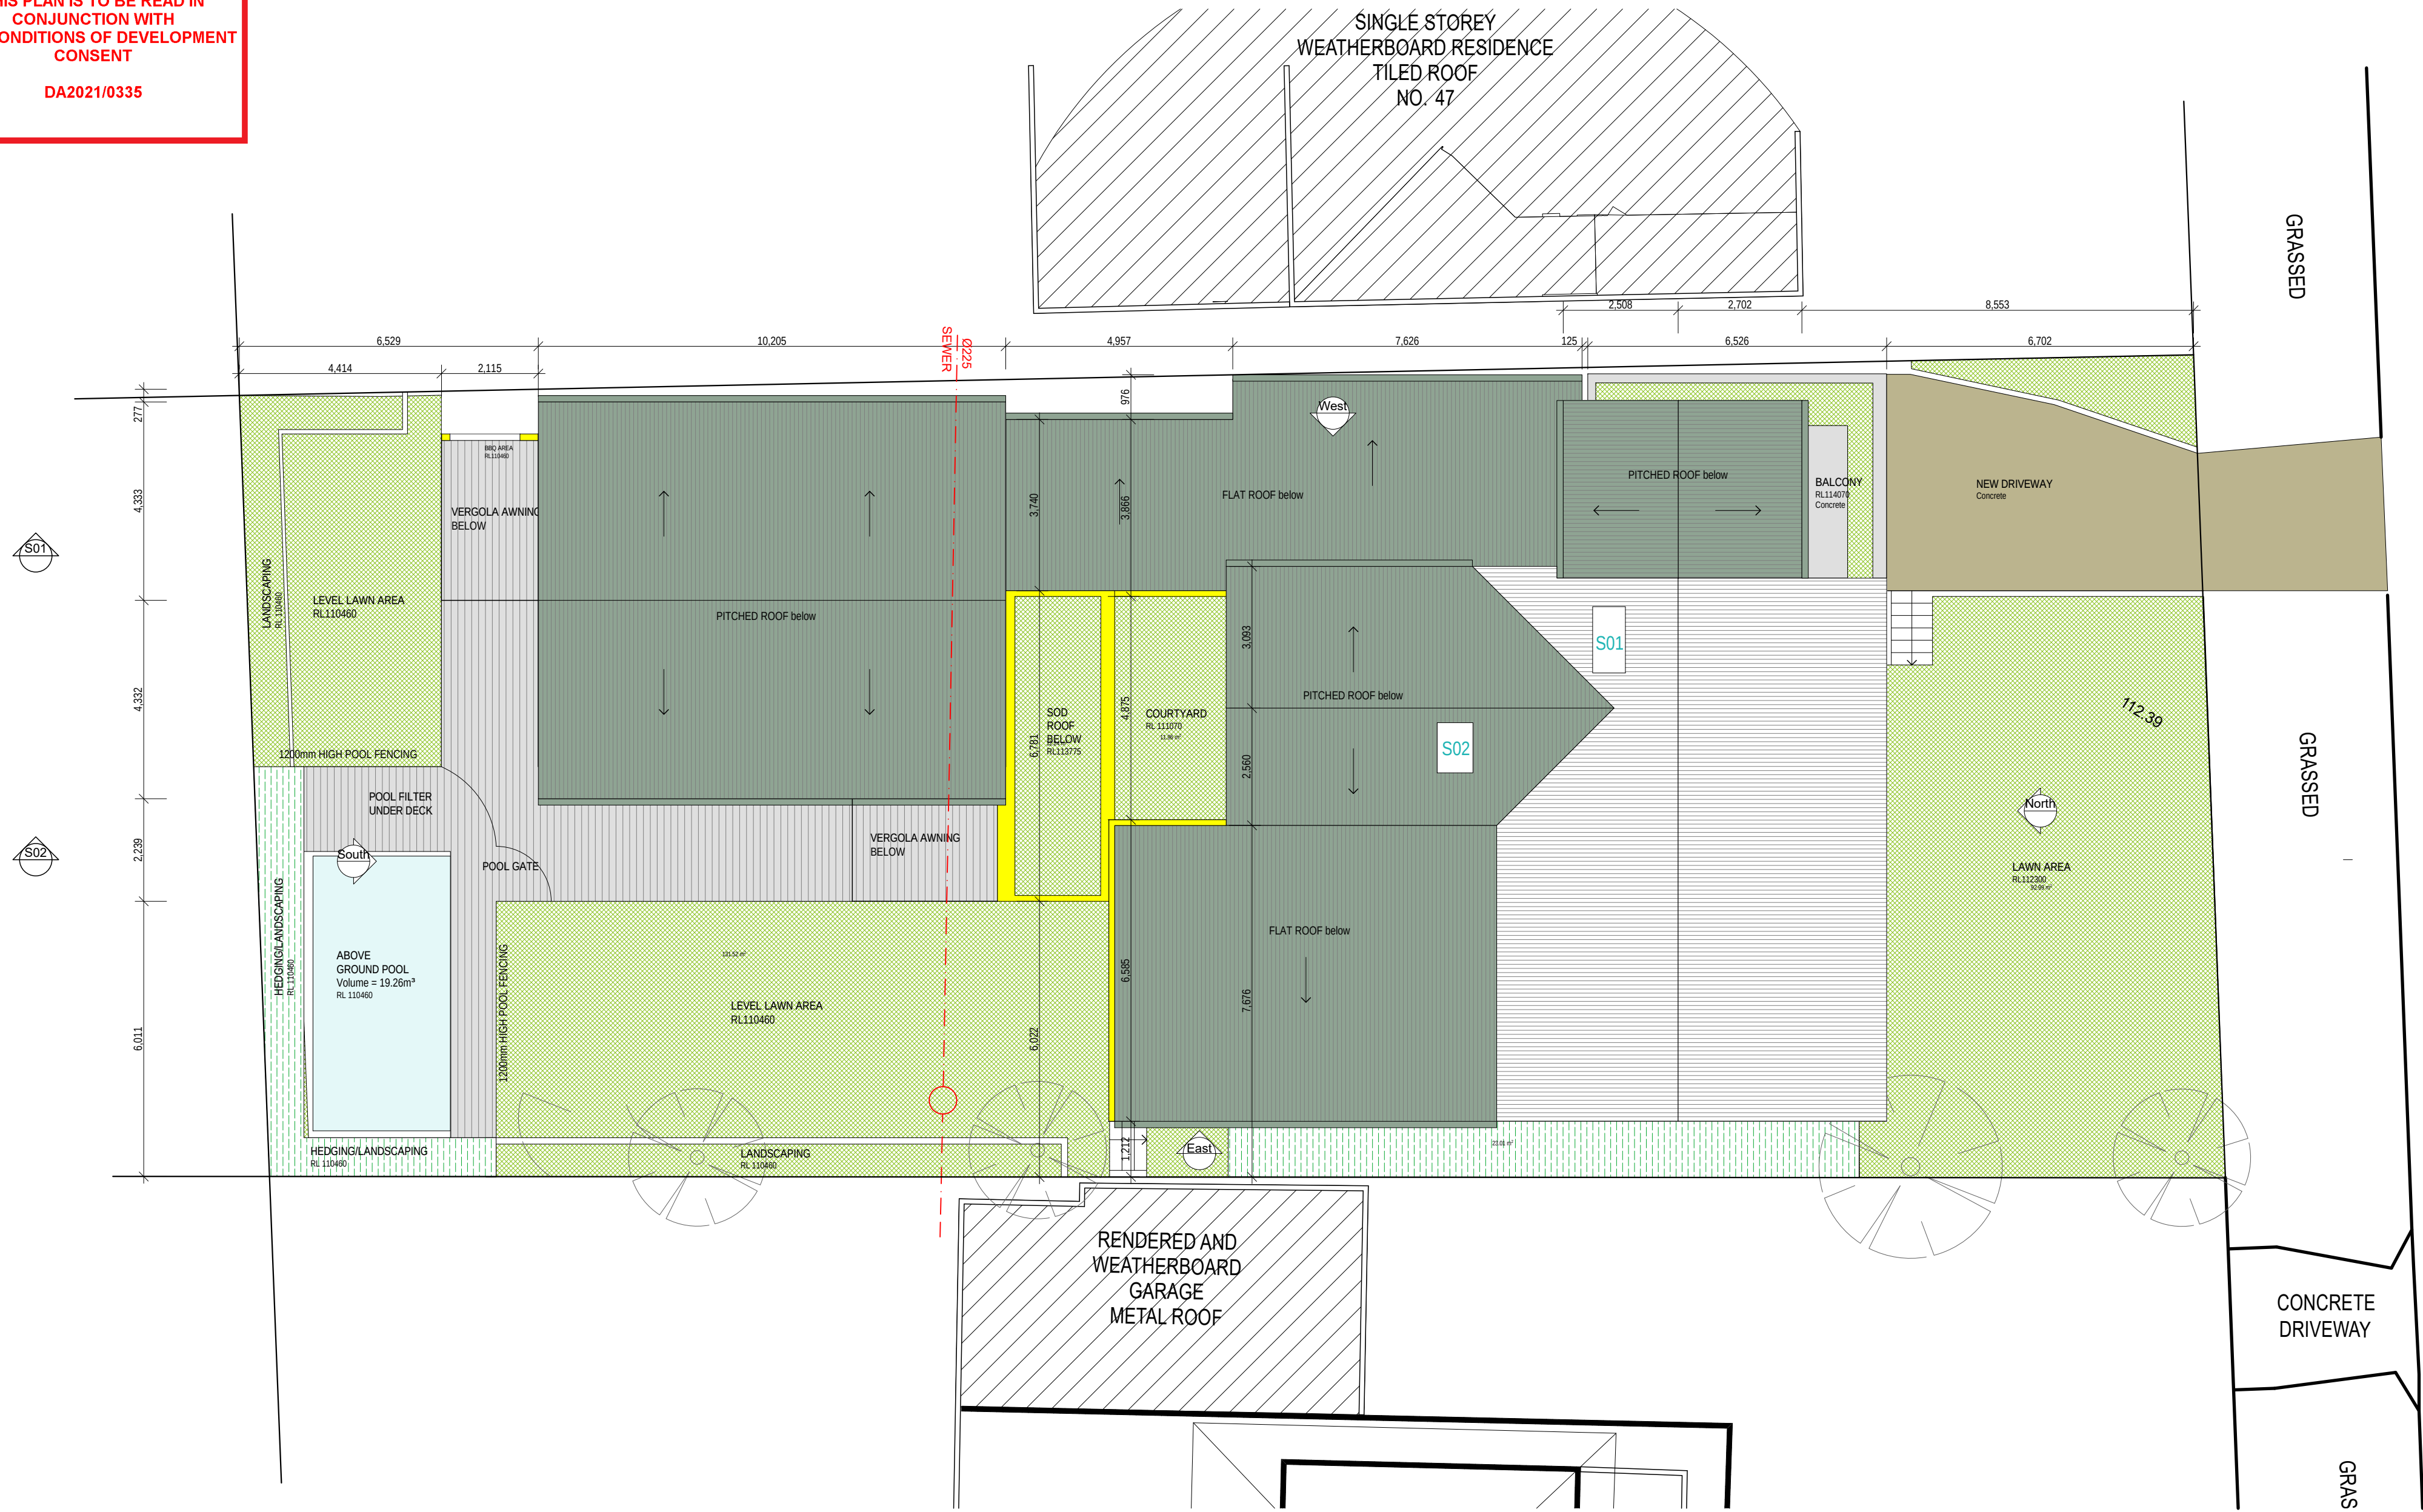

DO NOT SCALE FROM DRAWINGS. ALL DIMENSIONS AND LEVELS TO BE CHECKED ON SITE. BRIANNA MITCHELL IS THE OWNER OF THE COPYRIGHT SUBSISTING IN THESE DRAWINGS AND SPECIFICATIONS. THIS DRAWING IS NOT TO BE USED, REPRODUCED OR COPIED IN ANY FORM WITHOUT CONSENT.

ELSWORTH RESIDENCE
Proposed Alterations and Additions
47 ROOSEVELT AVENUE ALLAMBIE HEIGHTS NSW 2100

DWG: BS-DA-05
DATE: 3/24/2021
ISSUE: A
SCALE: 1:100 @ A2


Roof Plan



northern
beaches
council

THIS PLAN IS TO BE READ IN
CONJUNCTION WITH
THE CONDITIONS OF DEVELOPMENT
CONSENT

DA2021/0335

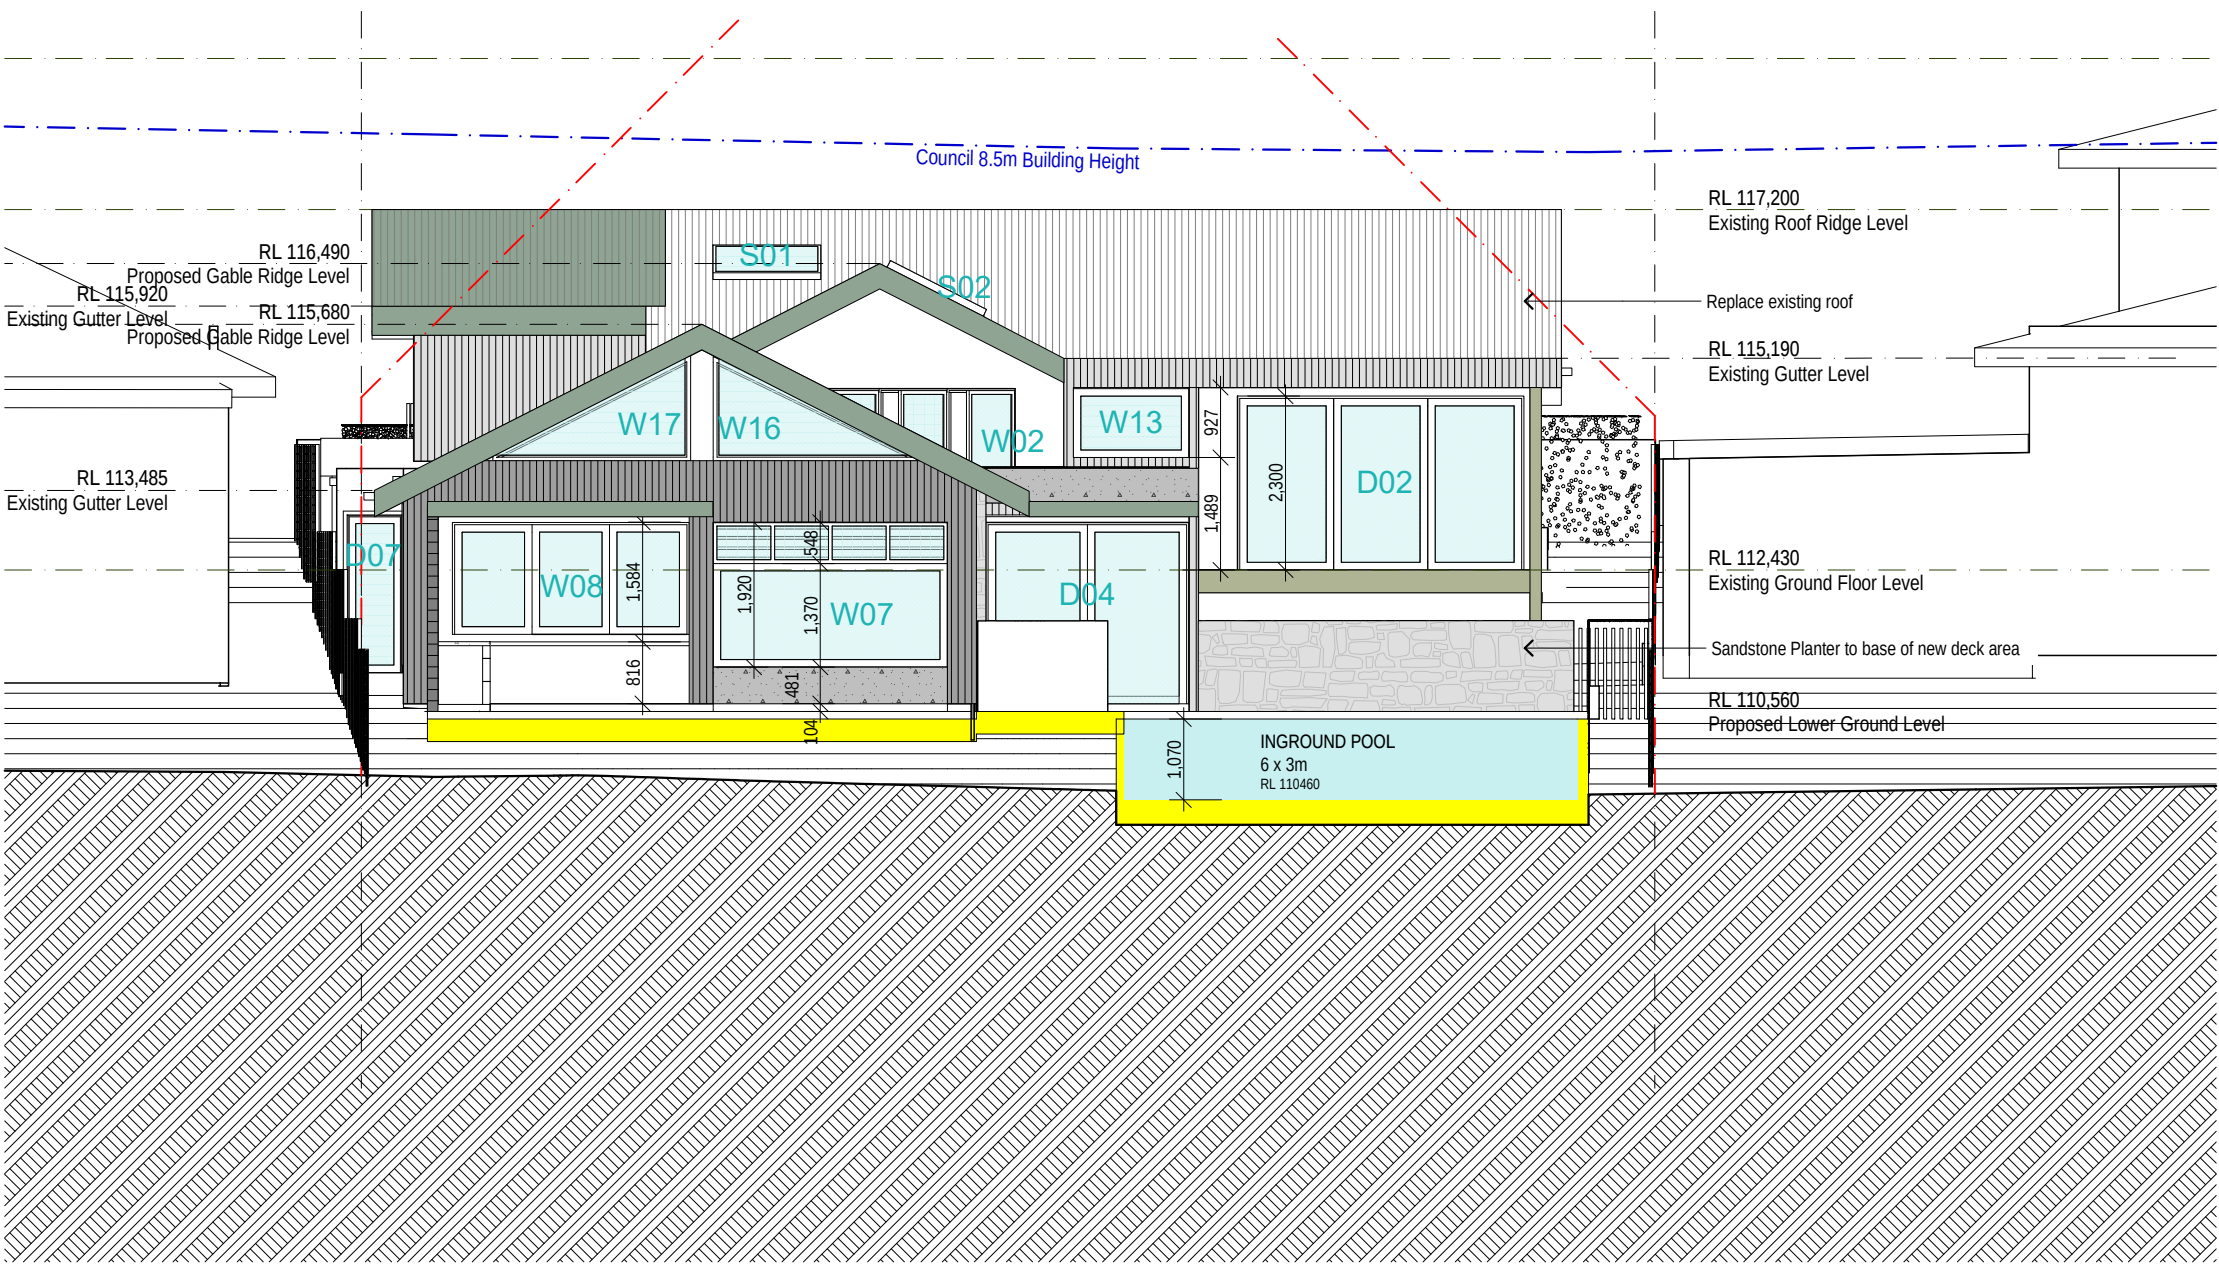

be


brianna emily DESIGN

B.ARCHITECTURE.USYD

m.0412 701 120

e.blani.blu@hotmail.com

ABN.51653562940

 

DO NOT SCALE FROM DRAWINGS. ALL DIMENSIONS AND LEVELS TO BE CHECKED ON SITE.
BRIANNA MITCHELL IS THE OWNER OF THE COPYRIGHT SUBSISTING IN THESE DRAWINGS
AND SPECIFICATIONS. THIS DRAWING IS NOT TO BE USED, REPRODUCED OR COPIED IN
ANY FORM WITHOUT CONSENT.

ELSWORTH RESIDENCE
Proposed Alterations and Additions

47 ROOSEVELT AVENUE ALLAMBIE HEIGHTS NSW 2100

DWG: BS-DA-06
DATE: 3/24/2021
ISSUE: A
SCALE: 1:100 @ A3


South Elevation



northern
beaches
council

THIS PLAN IS TO BE READ IN
CONJUNCTION WITH
THE CONDITIONS OF DEVELOPMENT
CONSENT

DA2021/0335

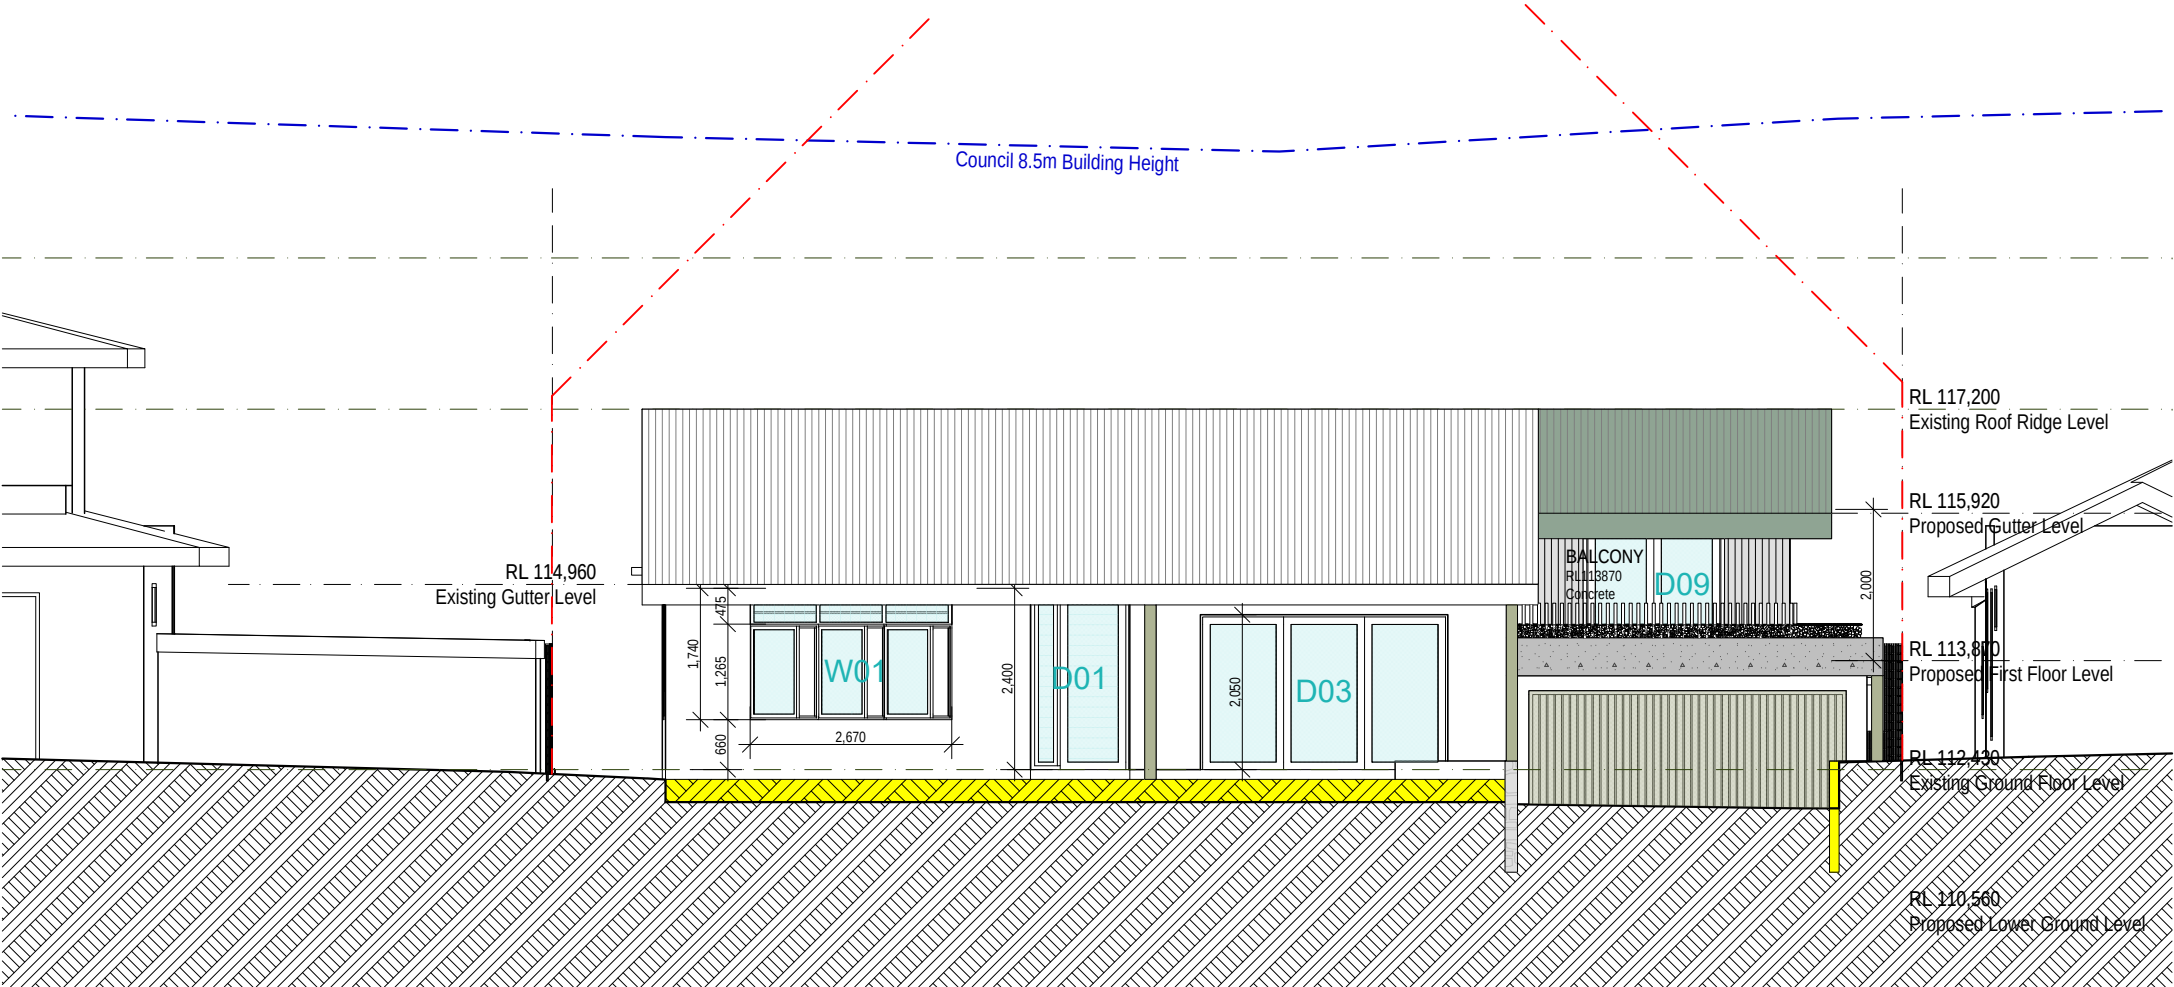

be


brianna emily DESIGN

B.ARCHITECTURE.USYD

m.0412 701 120

e.blani.blu@hotmail.com

ABN.51653562940

 

DO NOT SCALE FROM DRAWINGS. ALL DIMENSIONS AND LEVELS TO BE CHECKED ON SITE.
BRIANNA MITCHELL IS THE OWNER OF THE COPYRIGHT SUBSISTING IN THESE DRAWINGS
AND SPECIFICATIONS. THIS DRAWING IS NOT TO BE USED, REPRODUCED OR COPIED IN
ANY FORM WITHOUT CONSENT.

ELSWORTH RESIDENCE

Proposed Alterations and Additions

47 ROOSEVELT AVENUE ALLAMBIE HEIGHTS NSW 2100

DWG:

BS-DA-07

DATE:

3/24/2021



ISSUE:

A

SCALE:

1:100 @ A3

North Elevation

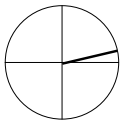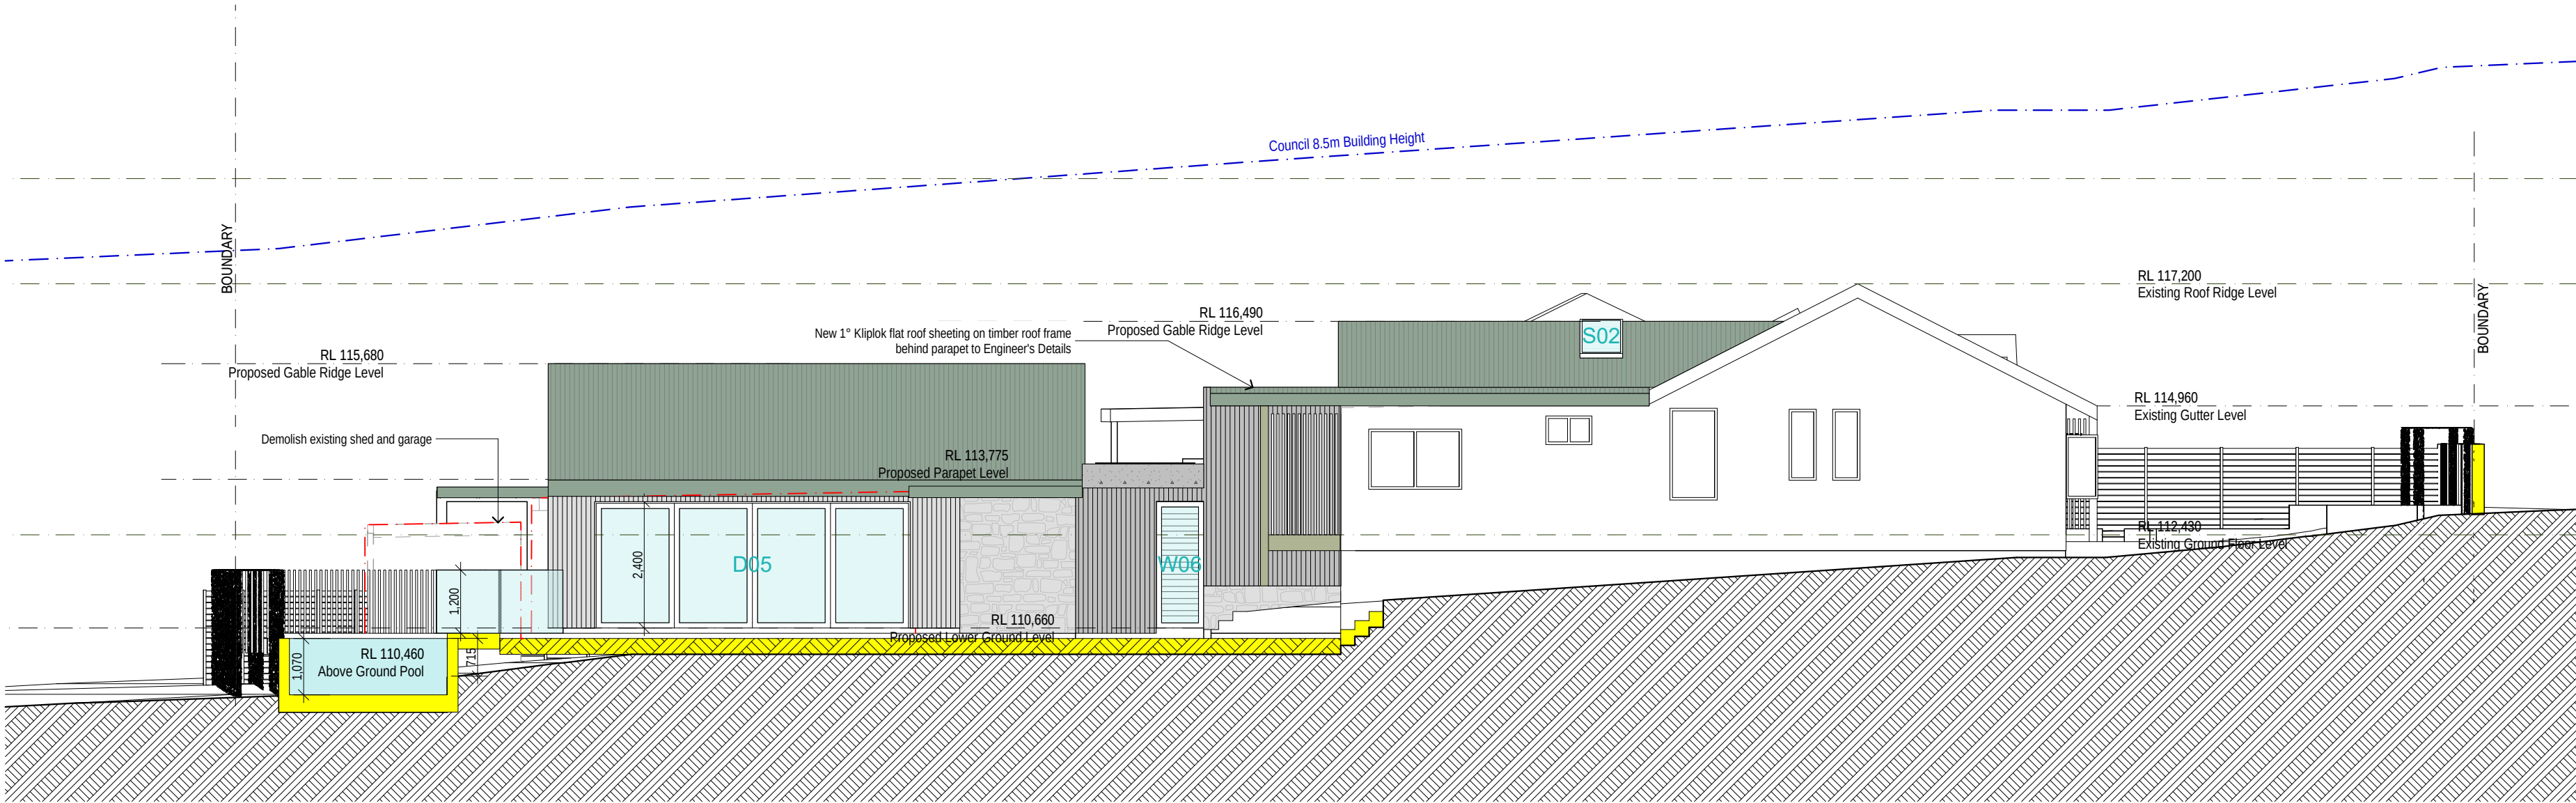

DO NOT SCALE FROM DRAWINGS. ALL DIMENSIONS AND LEVELS TO BE CHECKED ON SITE. BRIANNA MITCHELL IS THE OWNER OF THE COPYRIGHT SUBSISTING IN THESE DRAWINGS AND SPECIFICATIONS. THIS DRAWING IS NOT TO BE USED, REPRODUCED OR COPIED IN ANY FORM WITHOUT CONSENT.

ELSWORTH RESIDENCE

Proposed Alterations and Additions

47 ROOSEVELT AVENUE ALLAMBIE HEIGHTS NSW 2100



DWG:BS-DA-08

DATE:3/24/2021

ISSUE:A

SCALE:1:100 @ A2

East Elevation


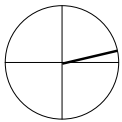
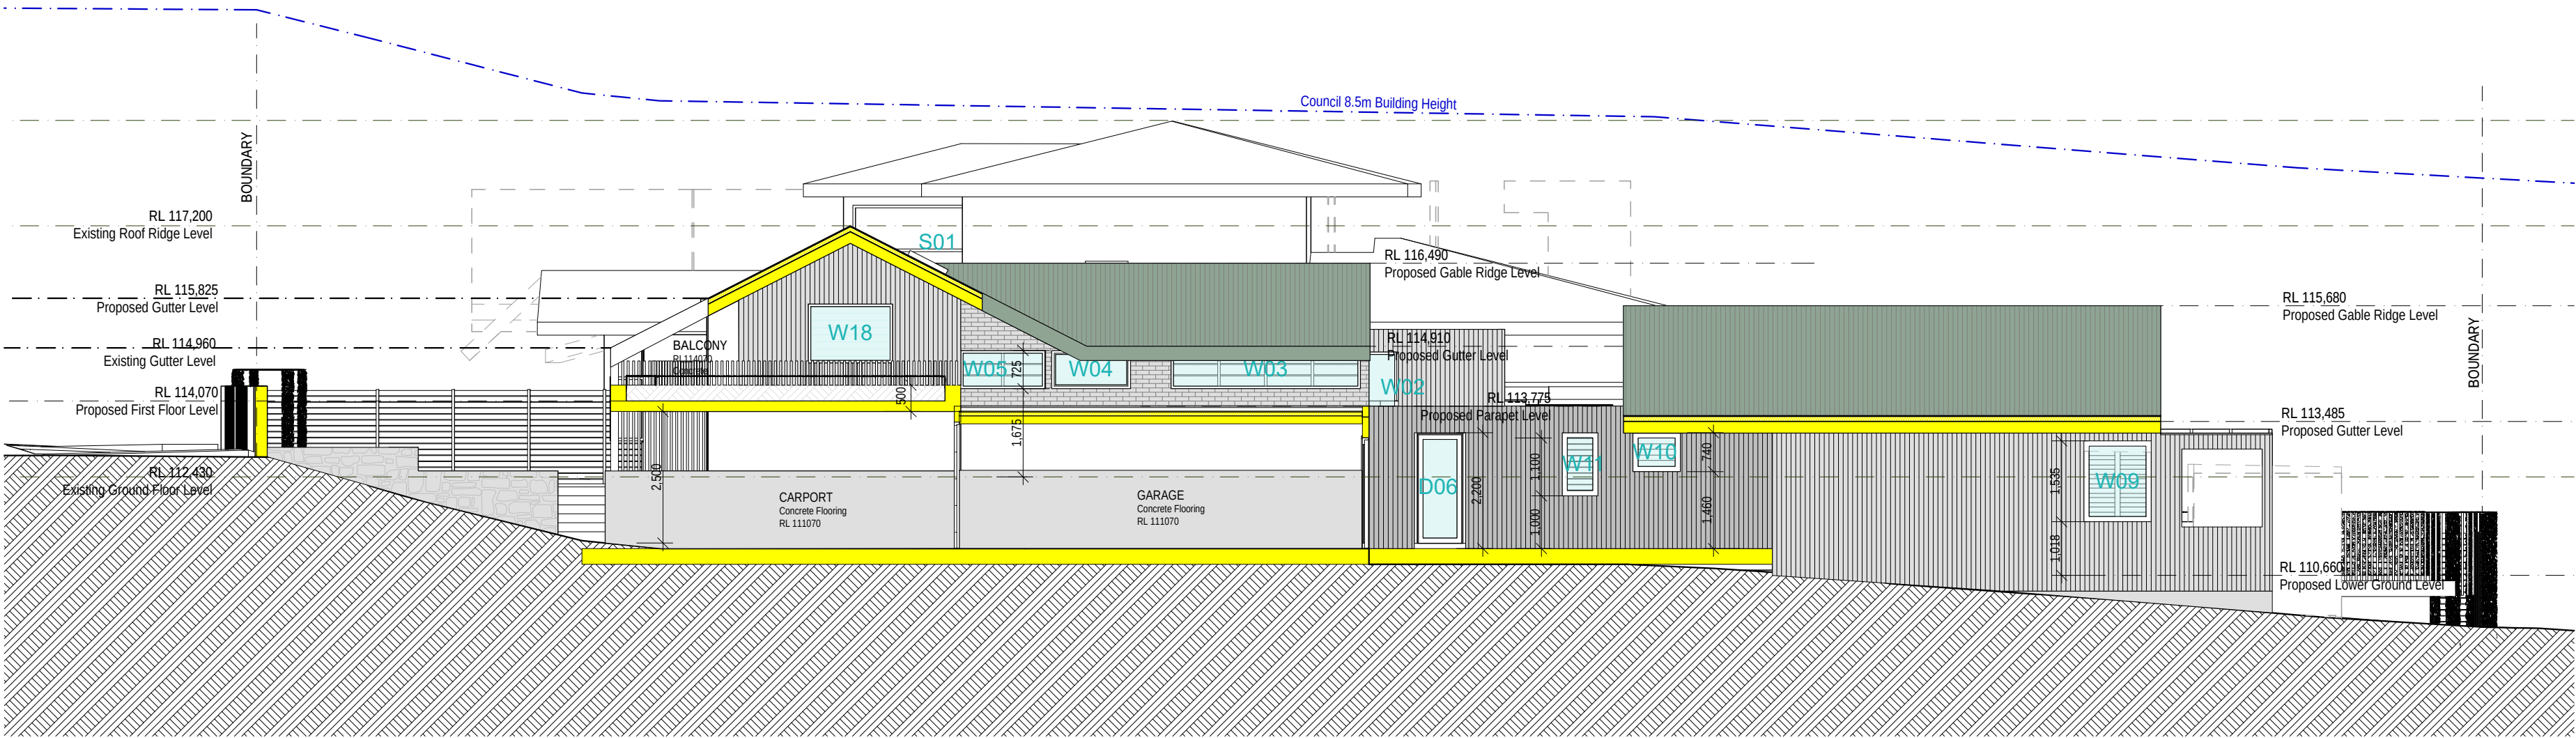


DO NOT SCALE FROM DRAWINGS. ALL DIMENSIONS AND LEVELS TO BE CHECKED ON SITE. BRIANNA MITCHELL IS THE OWNER OF THE COPYRIGHT SUBSISTING IN THESE DRAWINGS AND SPECIFICATIONS. THIS DRAWING IS NOT TO BE USED, REPRODUCED OR COPIED IN ANY FORM WITHOUT CONSENT.

ELSWORTH RESIDENCE
Proposed Alterations and Additions
47 ROOSEVELT AVENUE ALLAMBIE HEIGHTS NSW 2100

DWG: BS-DA-09
DATE: 3/24/2021
ISSUE: A
SCALE: 1:100 @ A2

West Elevation

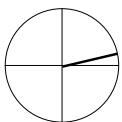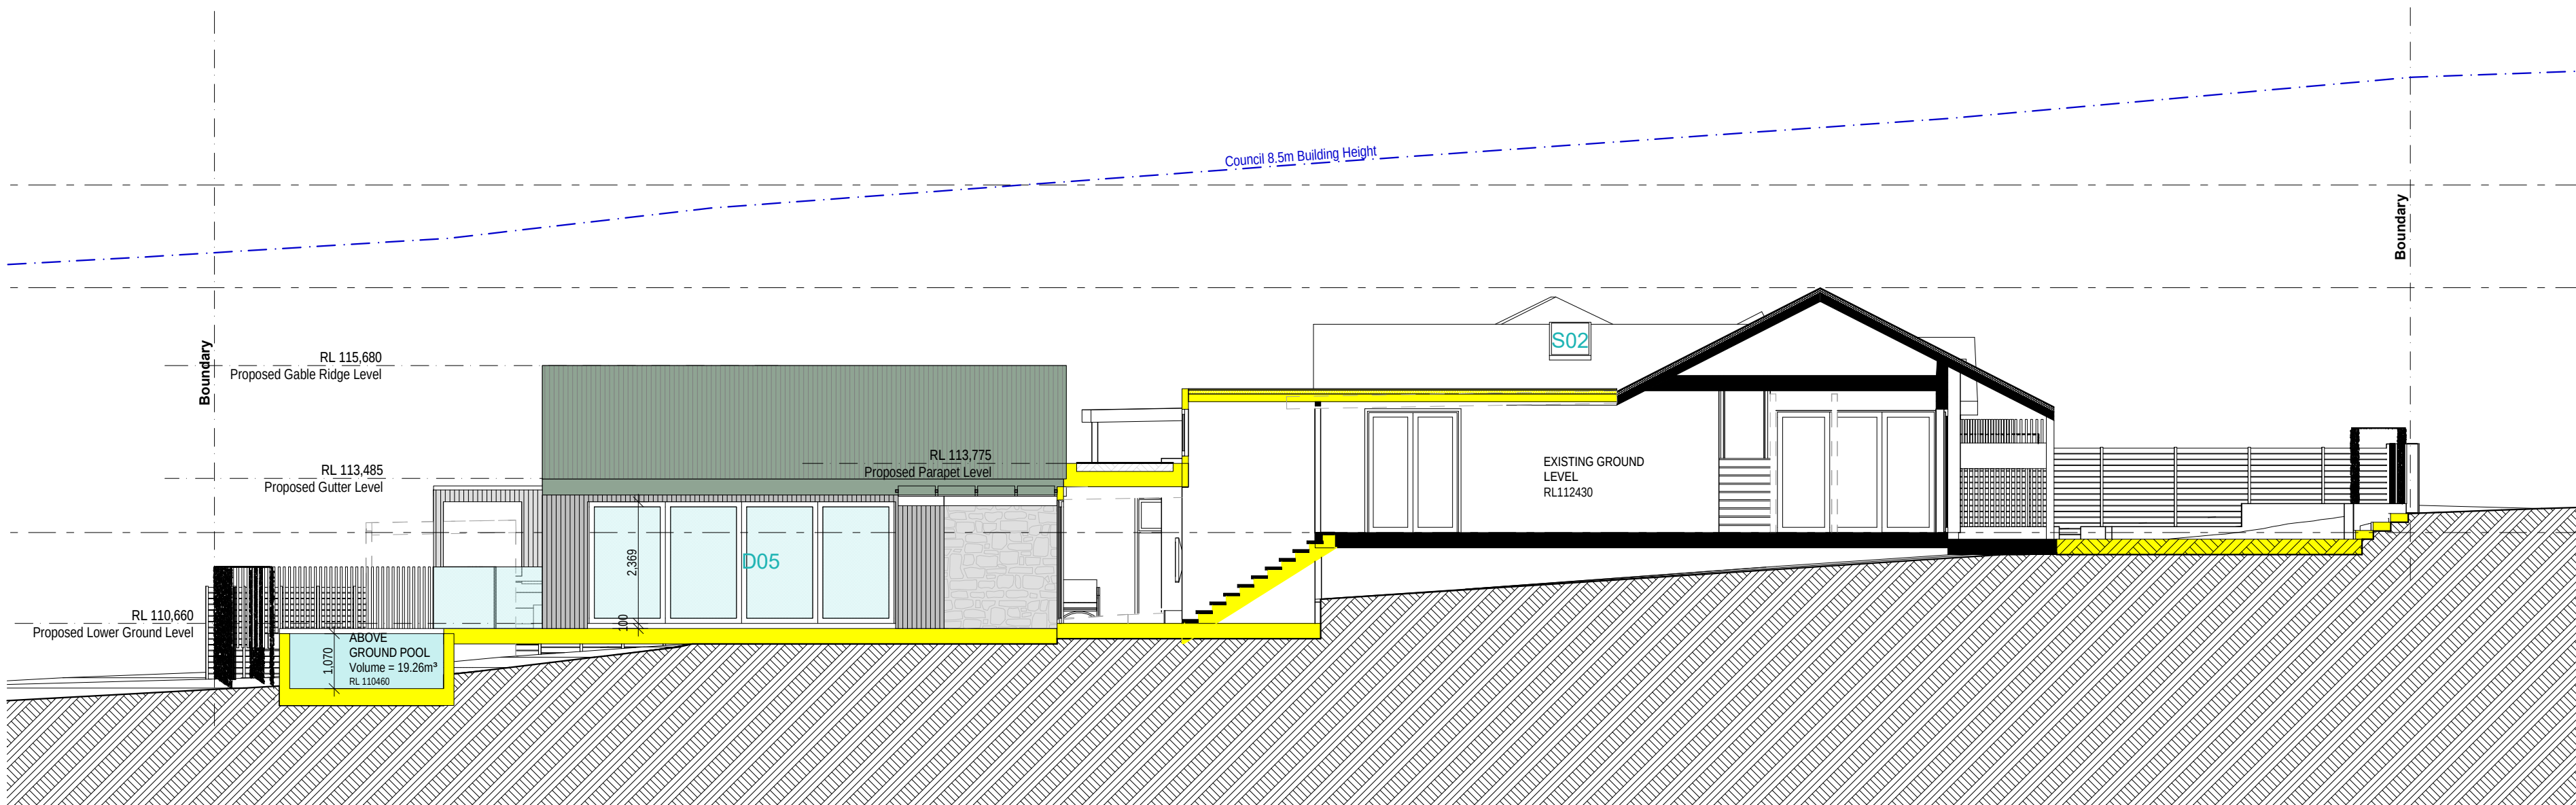
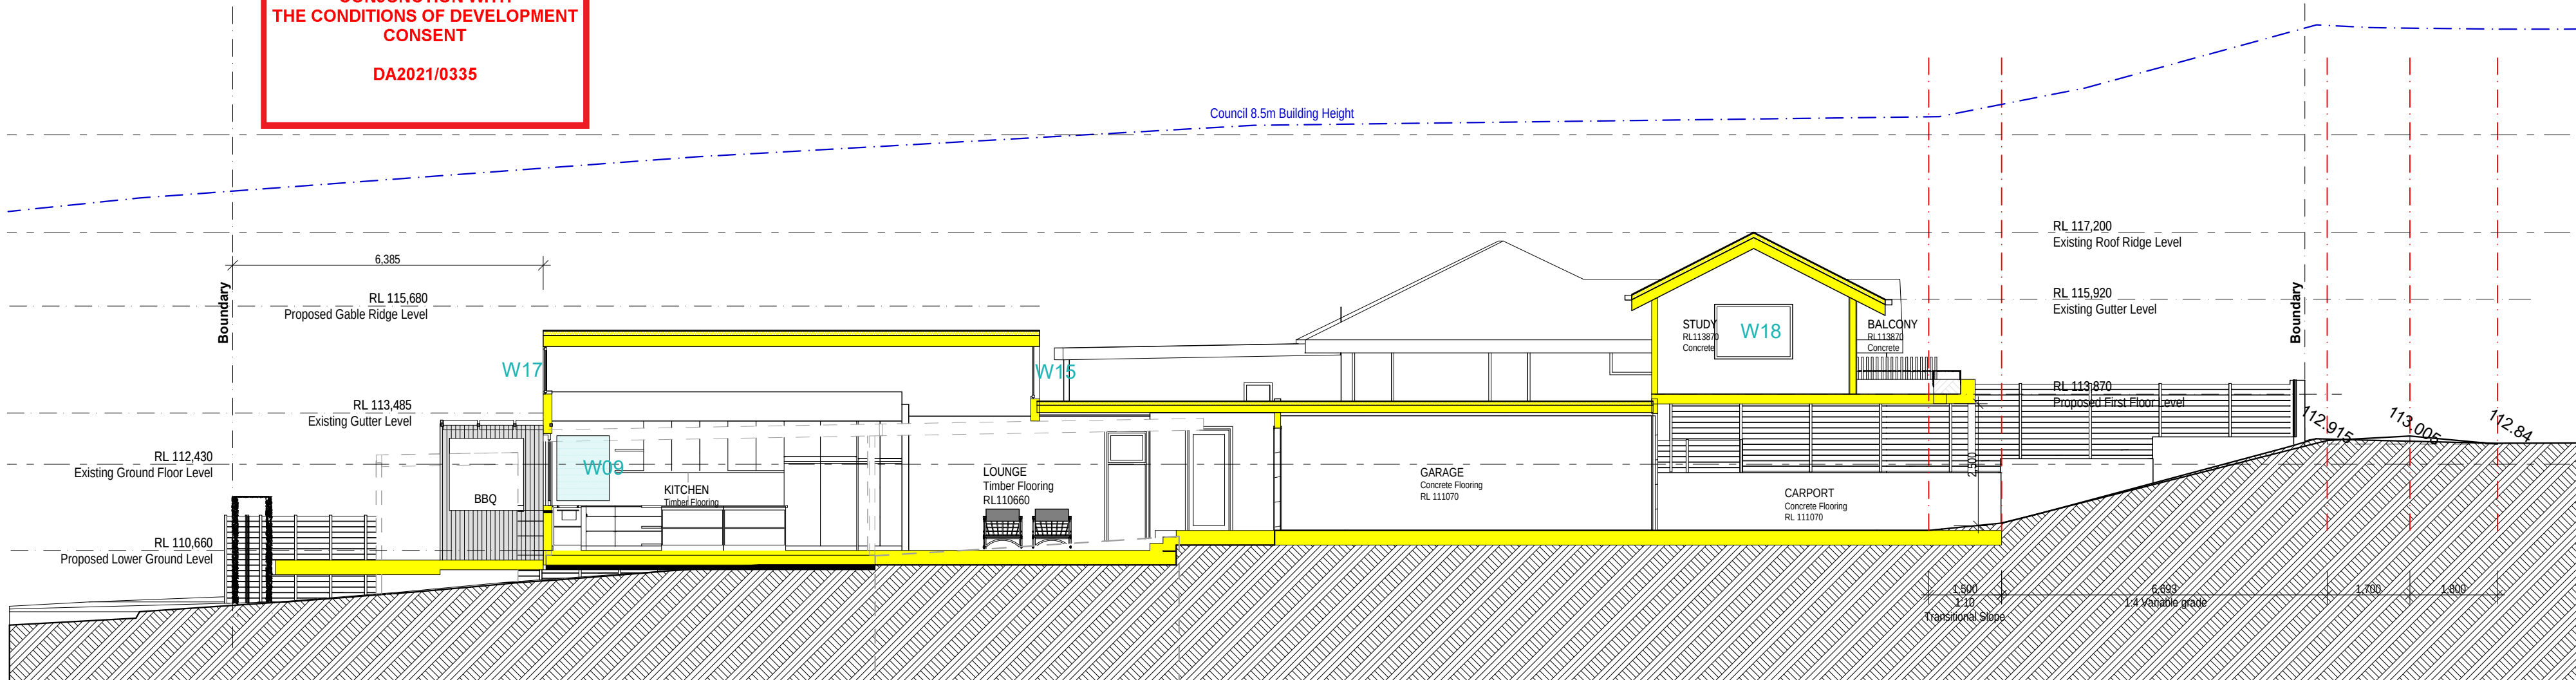




northern
beaches
council

THIS PLAN IS TO BE READ IN
CONJUNCTION WITH
THE CONDITIONS OF DEVELOPMENT
CONSENT

DA2021/0335

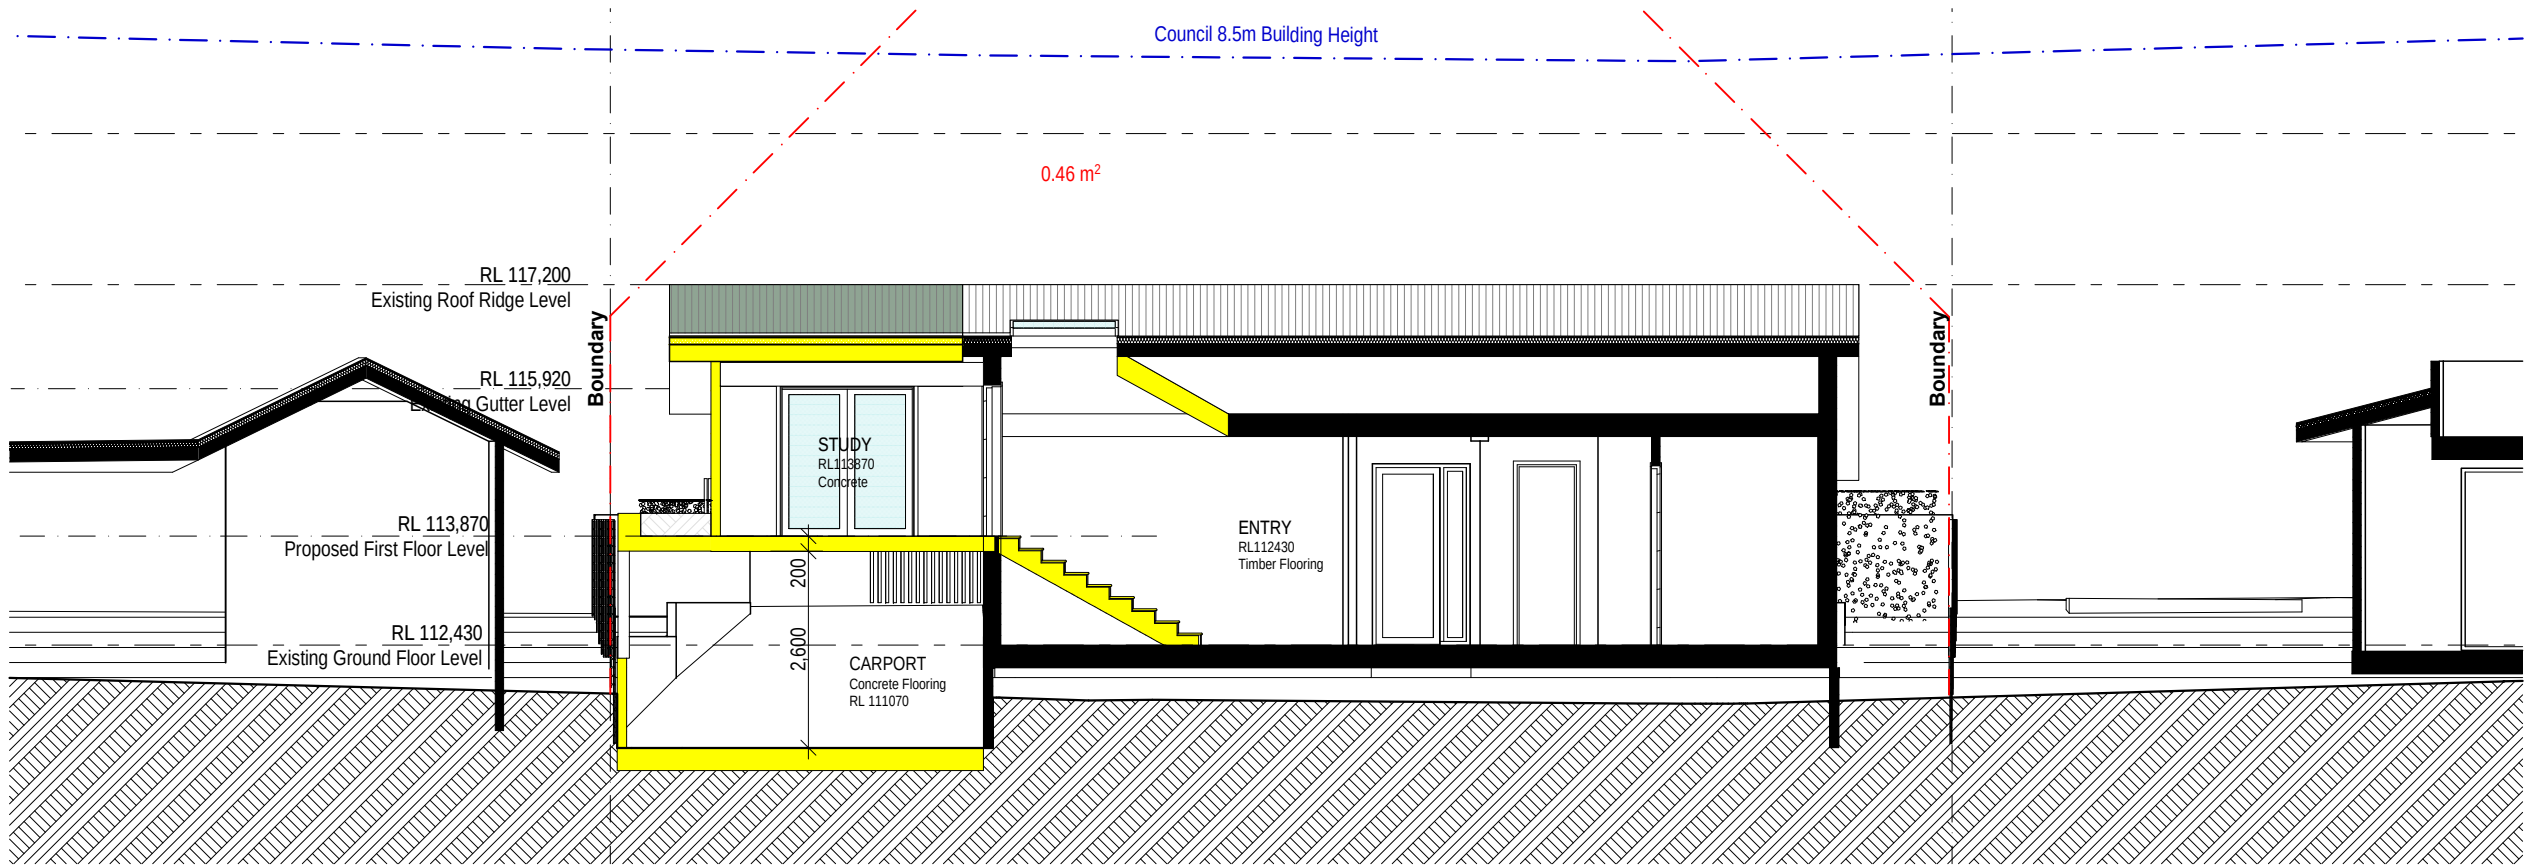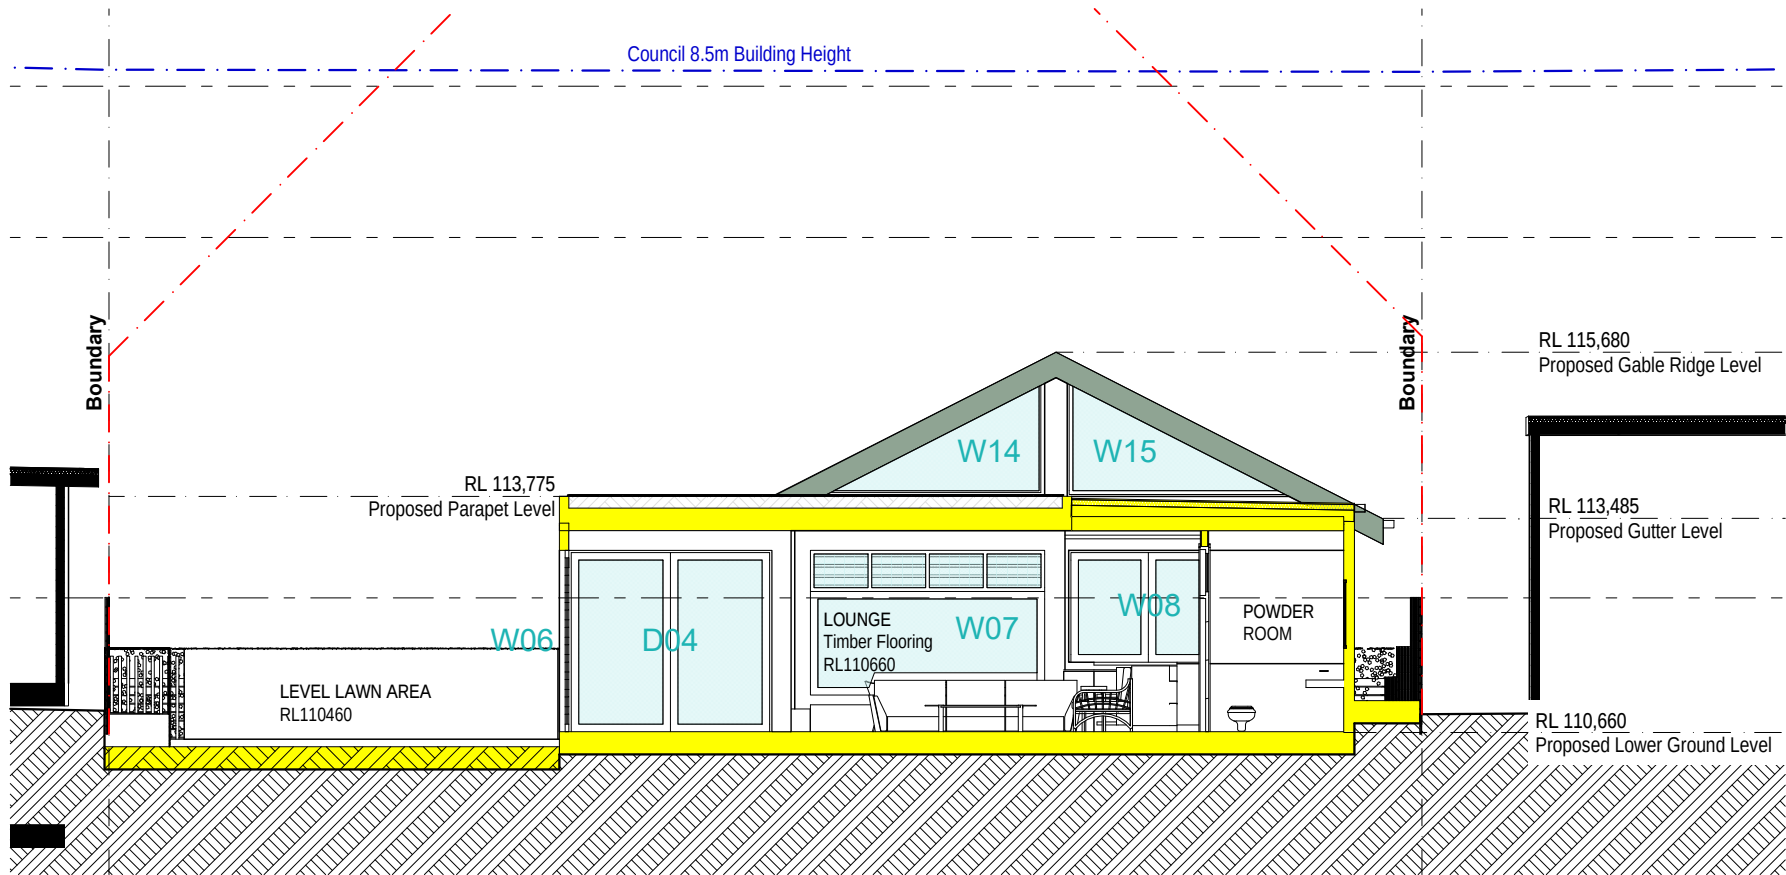


brianna emily DESIGN

B.ARCHITECTURE.USYD

m.0412 701 120

e.blani.blu@hotmail.com

ABN.51653562940

 

DO NOT SCALE FROM DRAWINGS. ALL DIMENSIONS AND LEVELS TO BE CHECKED ON SITE.
BRIANNA MITCHELL IS THE OWNER OF THE COPYRIGHT SUBSISTING IN THESE DRAWINGS
AND SPECIFICATIONS. THIS DRAWING IS NOT TO BE USED, REPRODUCED OR COPIED IN
ANY FORM WITHOUT CONSENT.

ELSWORTH RESIDENCE

Proposed Alterations and Additions

47 ROOSEVELT AVENUE ALLAMBIE HEIGHTS NSW 2100

DWG: BS-DA-11

DATE: 3/24/2021

ISSUE: A

SCALE: 1:100 @ A3

Sections C + D