




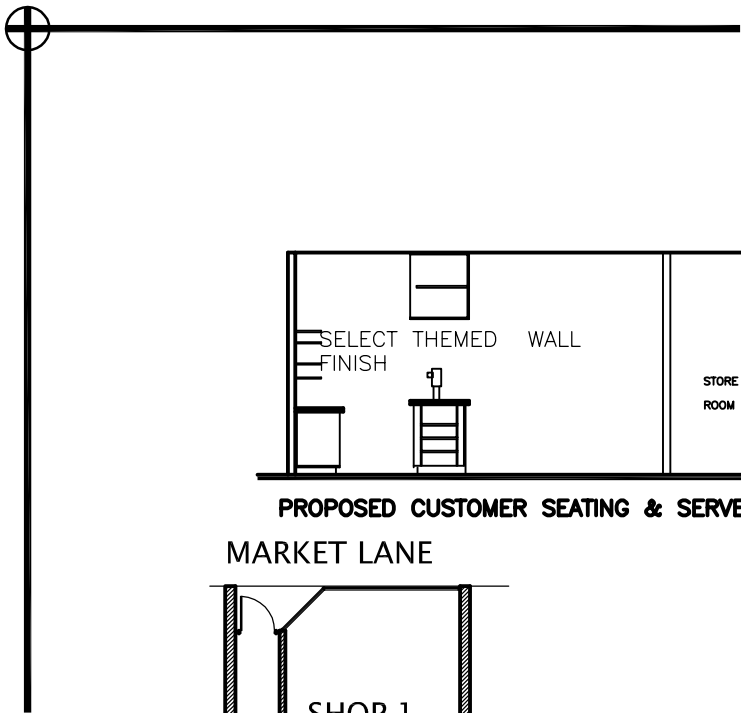

PROPOSED CUSTOMER SEATING & SERVERY AREA

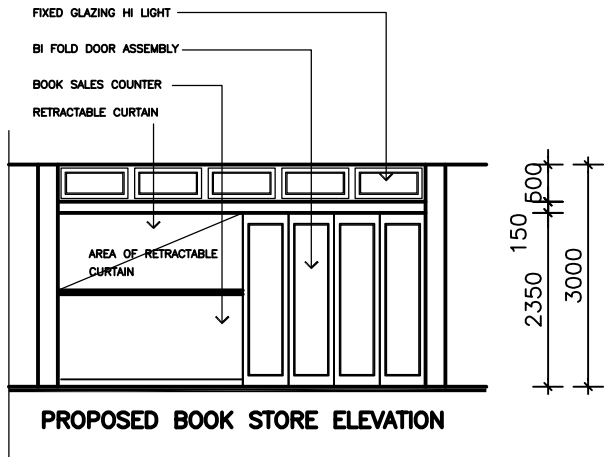


PROPOSED BOOK STORE ELEVATION

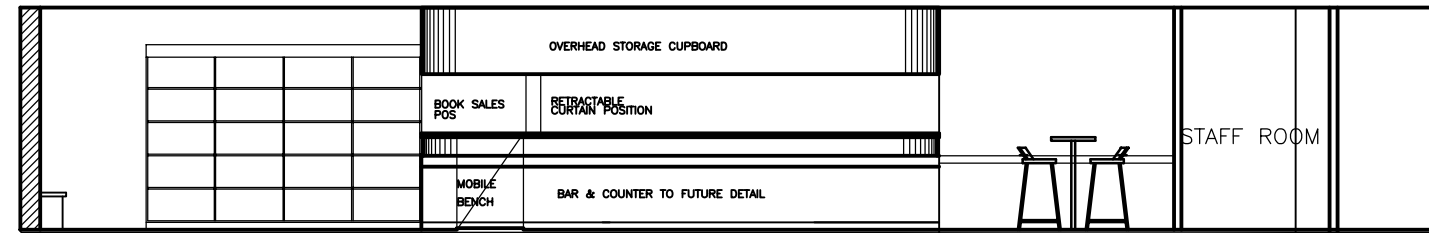


PROPOSED BOOK SHELF DISPLAY

PROPOSED CUSTOMER SEATING & SERVERY AREA

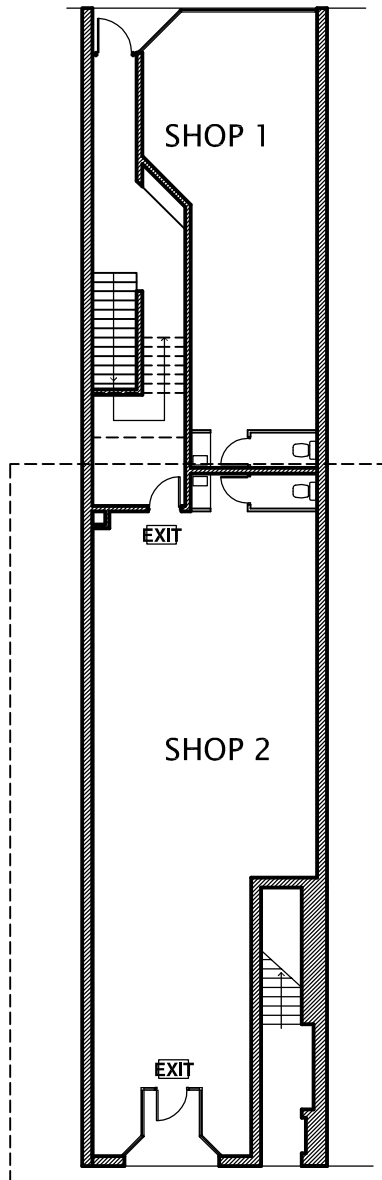

SITE PLAN

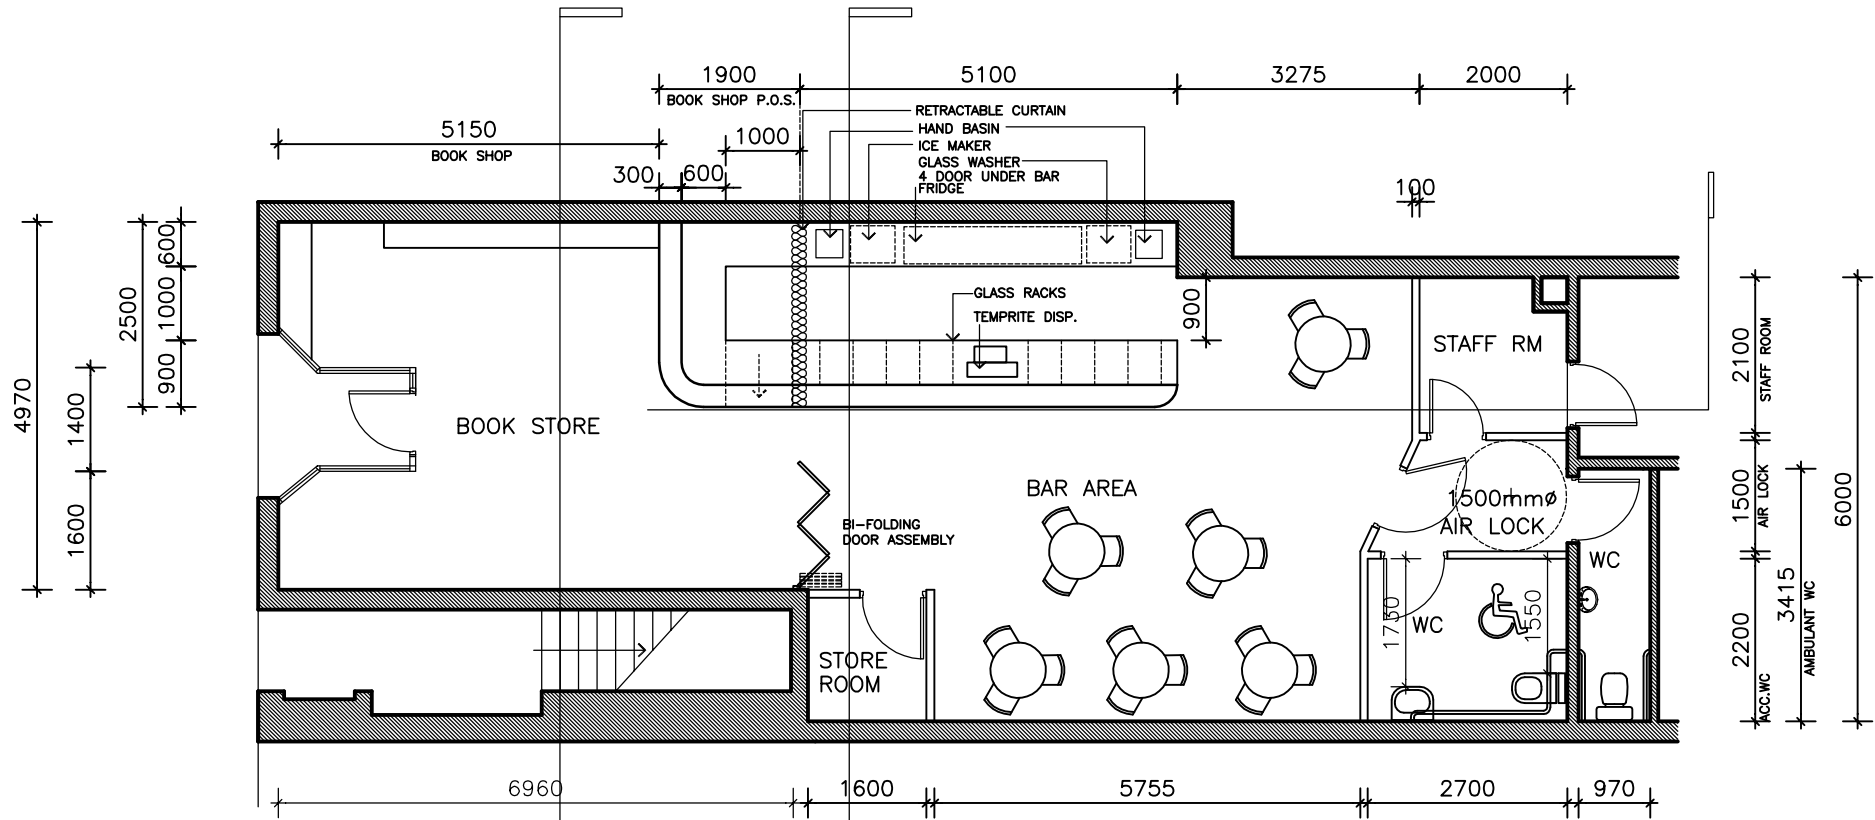

PROPOSED FLOOR PLAN

date	issue	amendment

PROJECT NUMBER N.C.	DESIGN BY: J.I.	DWG NO NC-004	DATE .
ISSUE B	CHECKED R.O'L	DRAWN BY EJS	SCALE 1=50

DWG REVISED LAYOUT BOOK & BAR

CLIENT NC COOMBES
PROJECT No11 THE CORSO, MANLY

ALL CORRESPONDENCE
PO BOX 141 EARLWOOD NSW 2206
Ph. 9558 8944 Fax: 9558 9765
Email : admin@designstudio407.com.au
www.DESIGNSTUDIO407.COM.AU

© COPYRIGHT of designs shown heron is retained by
DESIGN STUDIO 407 PTY.LTD.
Contractor(s) to verify all dimensions on site before commencing work.
Figured dimensions given are to be taken in preference to scaling.
Authority is required for any reproduction.
Rod O'Laco, Nominated Architect NSW A.R.B. 6520

DS407
DESIGN STUDIO

Member
Master Builders Association
Australian Institute of Project Management