

MARLIE'S EATERY

SHOP 2/11 ADA AVE, BROOKVALE NSW 2100

DA DOCUMENTATION



CLIENT:


DRAWING LIST:



ARCHITECT:

LOCALITY PLAN:

DRAWING LIST				
Sheet Number	Sheet Name	Current Revision Description	Current Revision	Current Revision Date
	COVER PAGE			

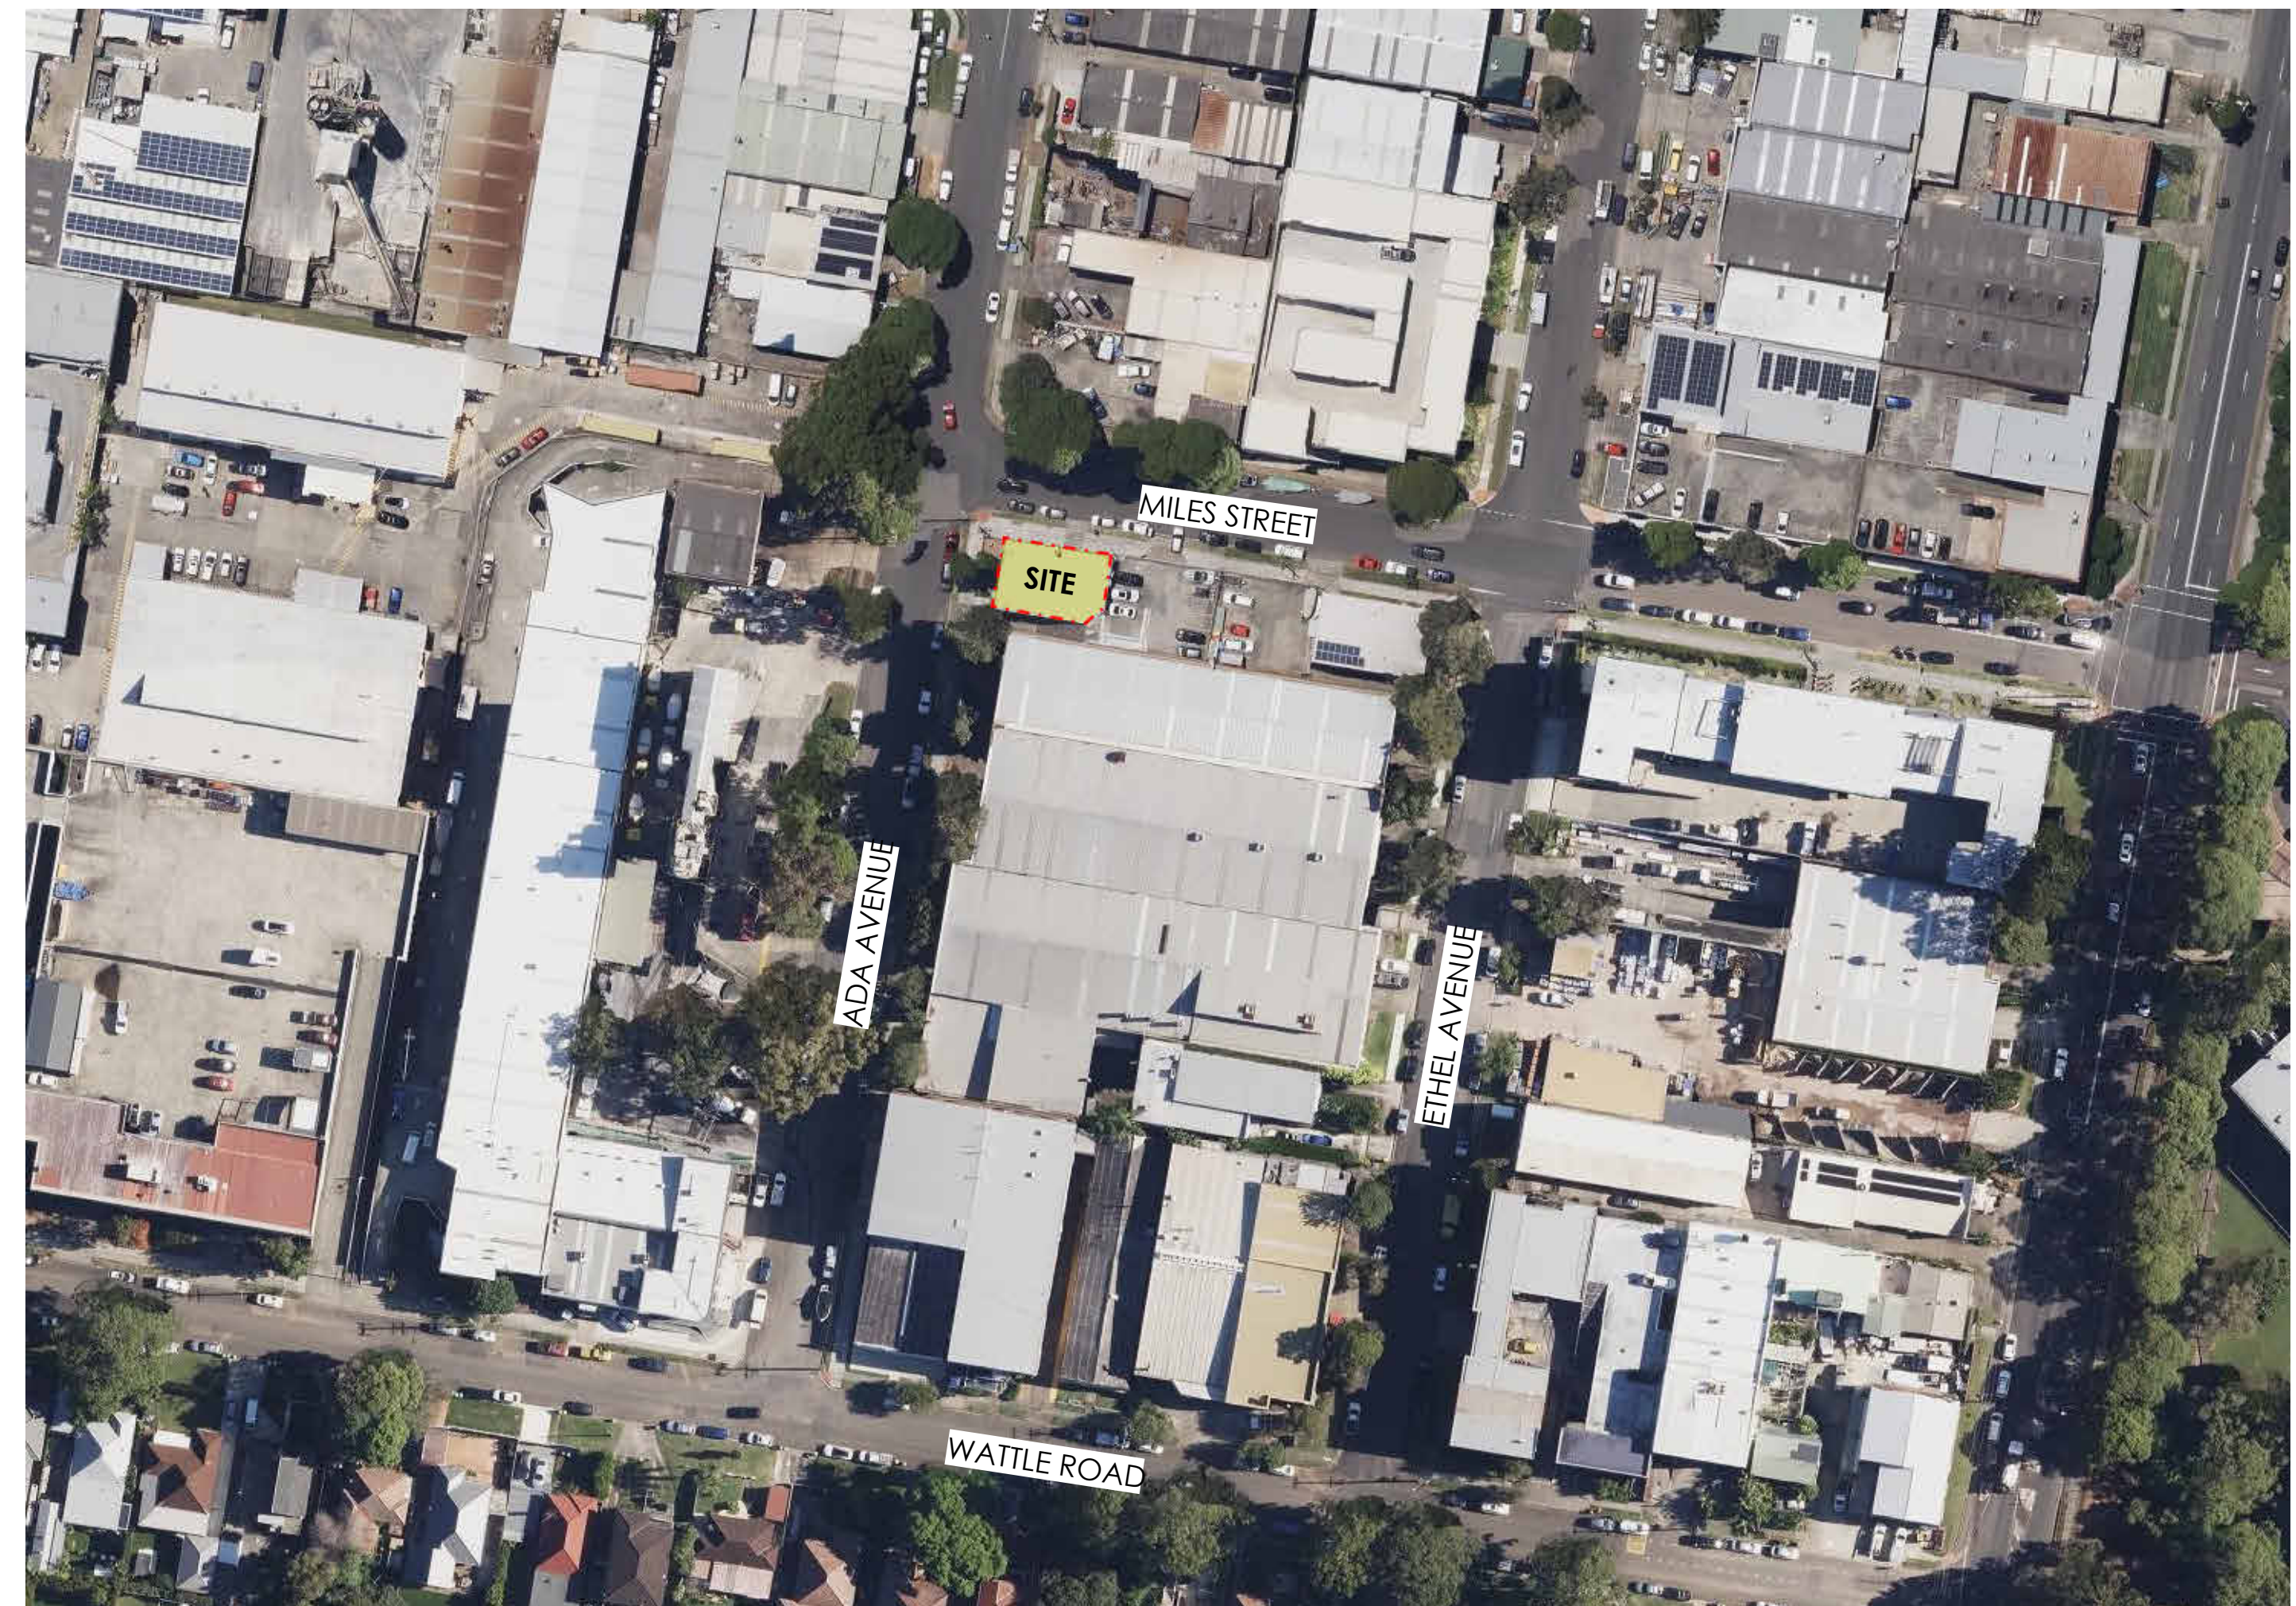

1 GROUND FLOOR
1 : 25

ARTISAN FOOD AND DRINK PLANS

Note - building works relate to mechanical ventilation and brewery works only.
All other works approved under CDC240049/01 approved 31/10/24 and under construction

NOTE: THE LOCATION OF PROPERTY ALIGNMENTS IS DETERMINED FROM SURVEY INFORMATION. DO NOT SCALE THIS DRAWING. VERIFY ALL DIMENSIONS ON SITE BEFORE COMMENCING ANY WORK. COPYRIGHT © THIS DRAWING REMAINS THE PROPERTY OF PACE ARCHITECTS. REPRODUCTION IN WHOLE OR PART IS FORBIDDEN.

MARLIE'S EATERY
SHOP 2/11 ADA AVE,
BROOKVALE NSW 2100
DEVELOPMENT APPLICATION

REVISION	DESCRIPTION	DATE
1	FOR CLIENT REVIEW	24.09.20
2	PRELIMINARY ISSUE	24.09.27
3	FINAL DRAFT	24.10.03
4	UPDATED DRAWINGS	24.10.14
5	ISSUED FOR CDC	24.10.28
A	ISSUED FOR DA	24.12.02



BUILDER / PROJECT MANAGER


CLIENT



scale As indicated
project no 240918
date 24.12.02
purpose DEVELOPMENT APPLICATION
GRAPHIC SCALE 1:250
GROUND FLOOR PLAN


LEGEND
 EXISTING WALL / COLUMN / BEAM
 NEW CONSTRUCTION WALL

dwn BH dwg no 240918 - DA-202 issue A

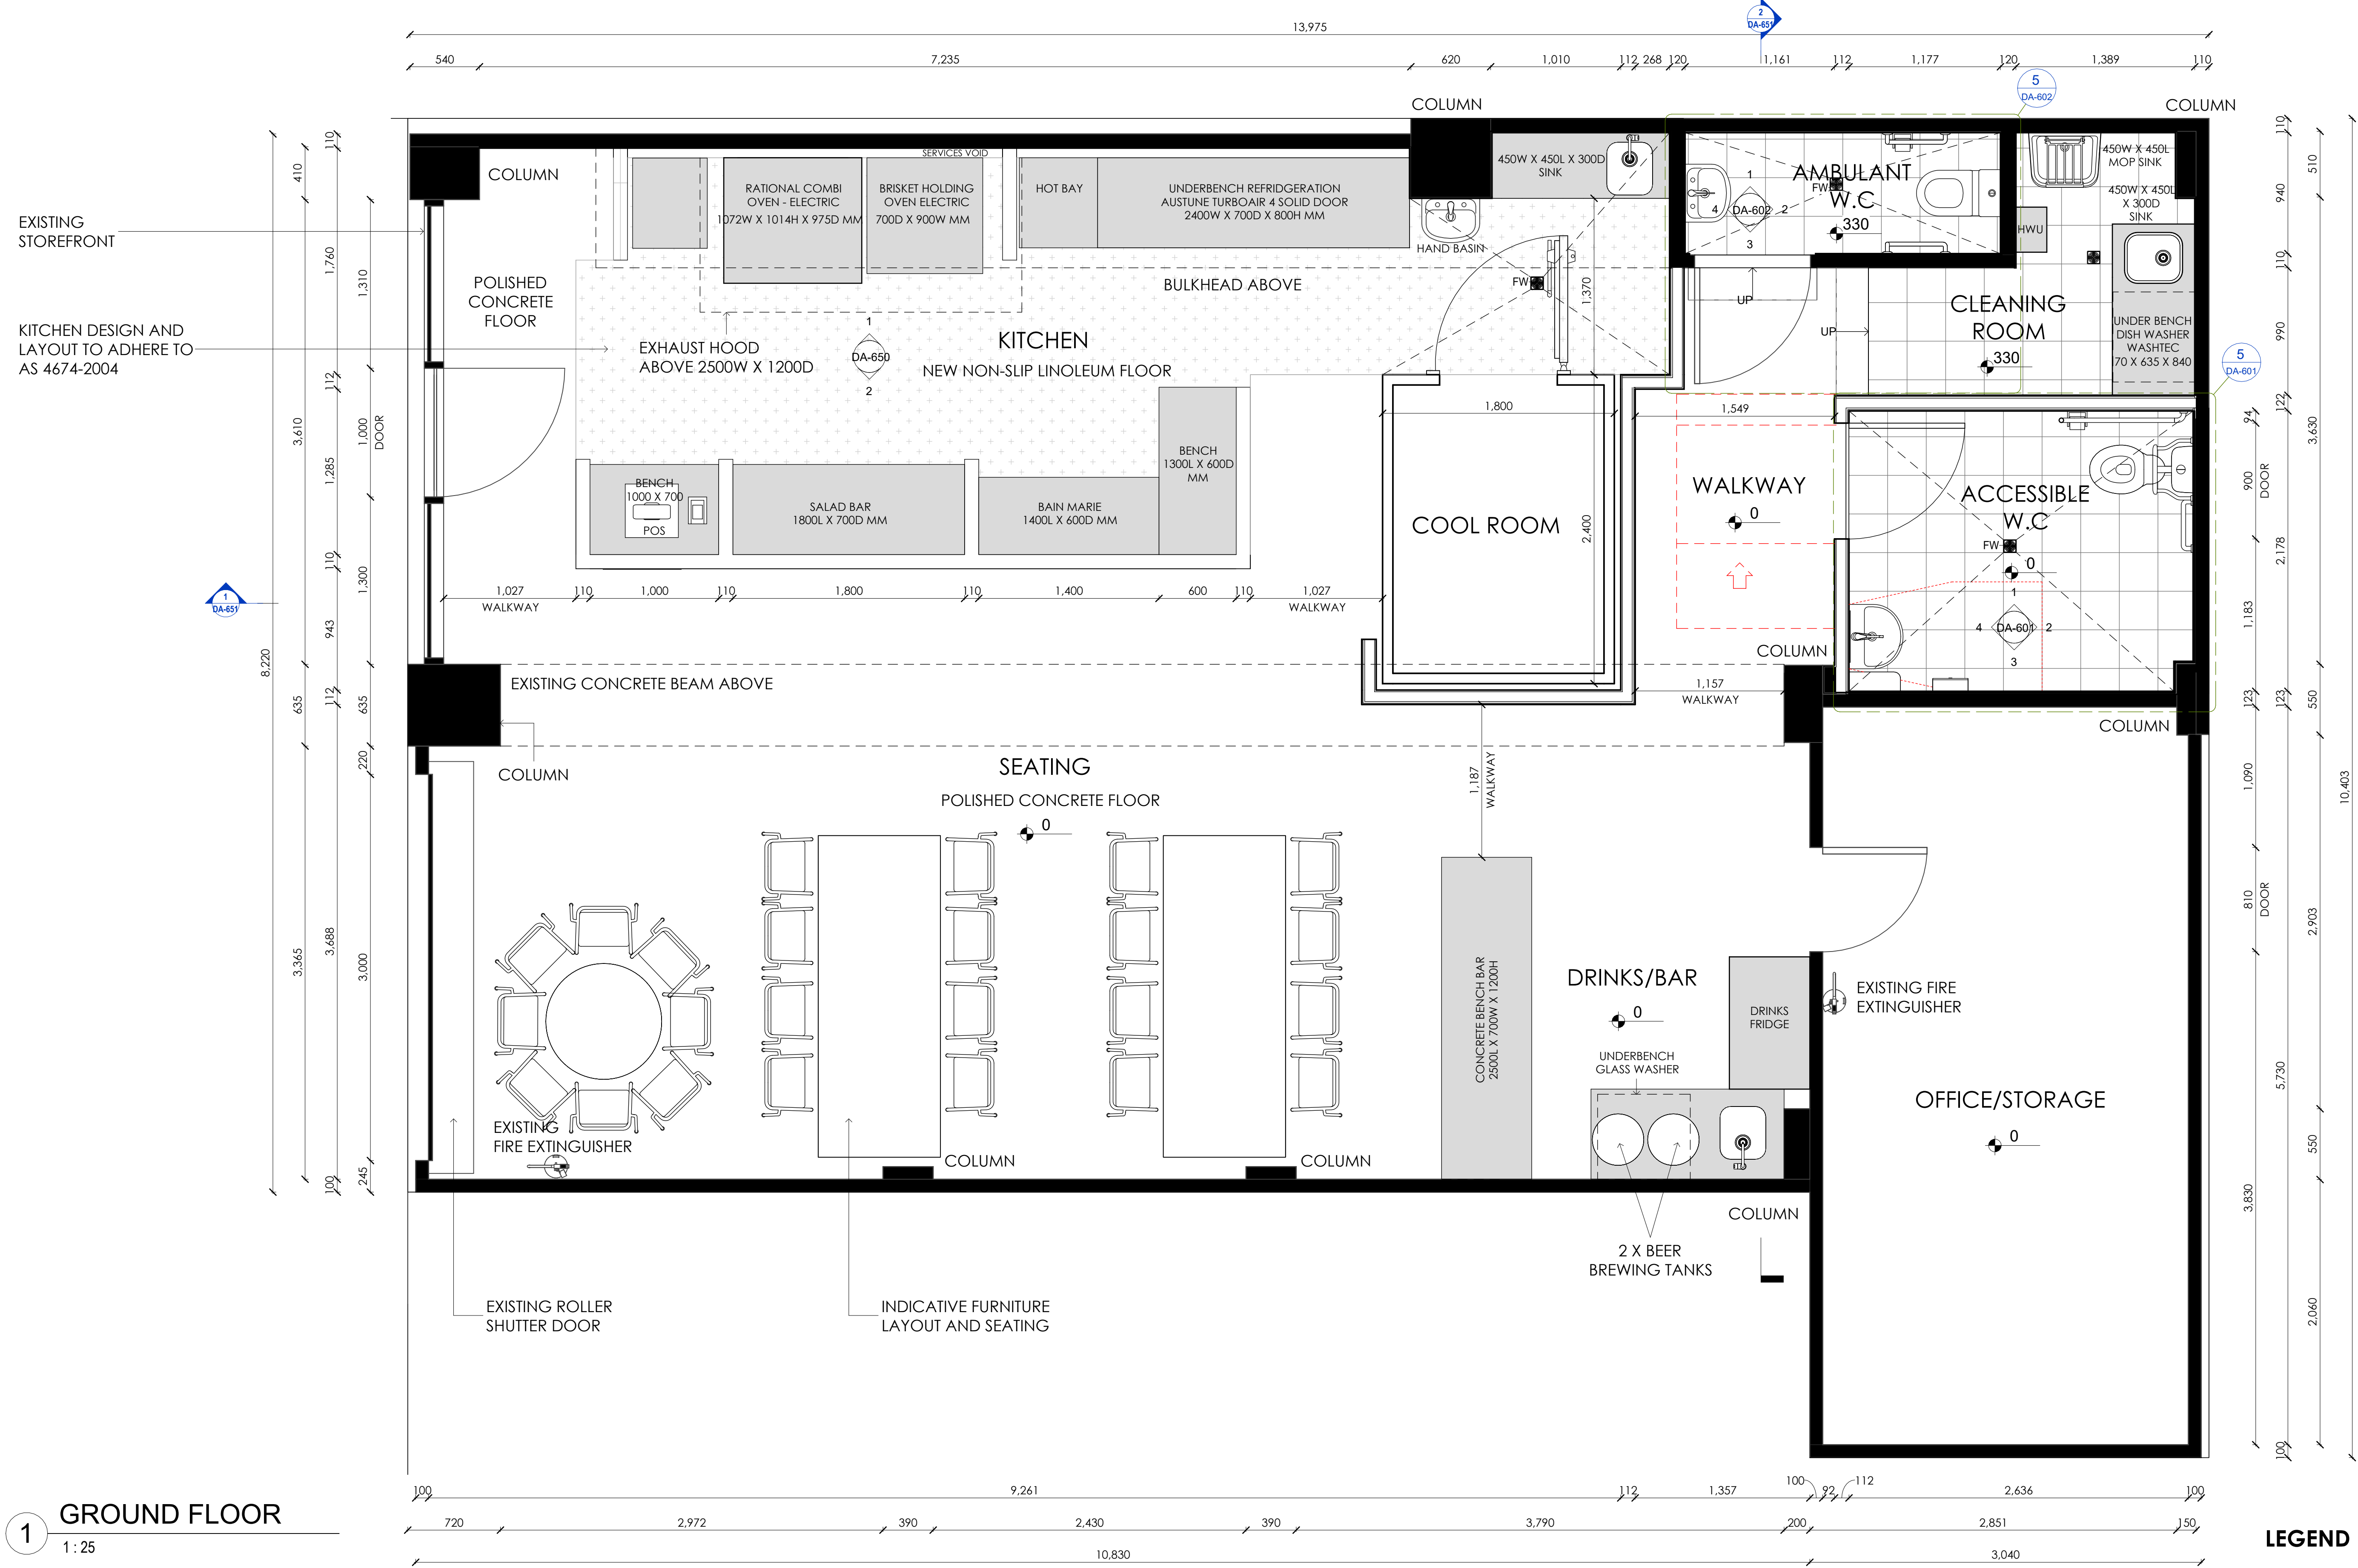

EXISTING STOREFRONT
KITCHEN DESIGN AND LAYOUT TO ADHERE TO AS 4674-2004



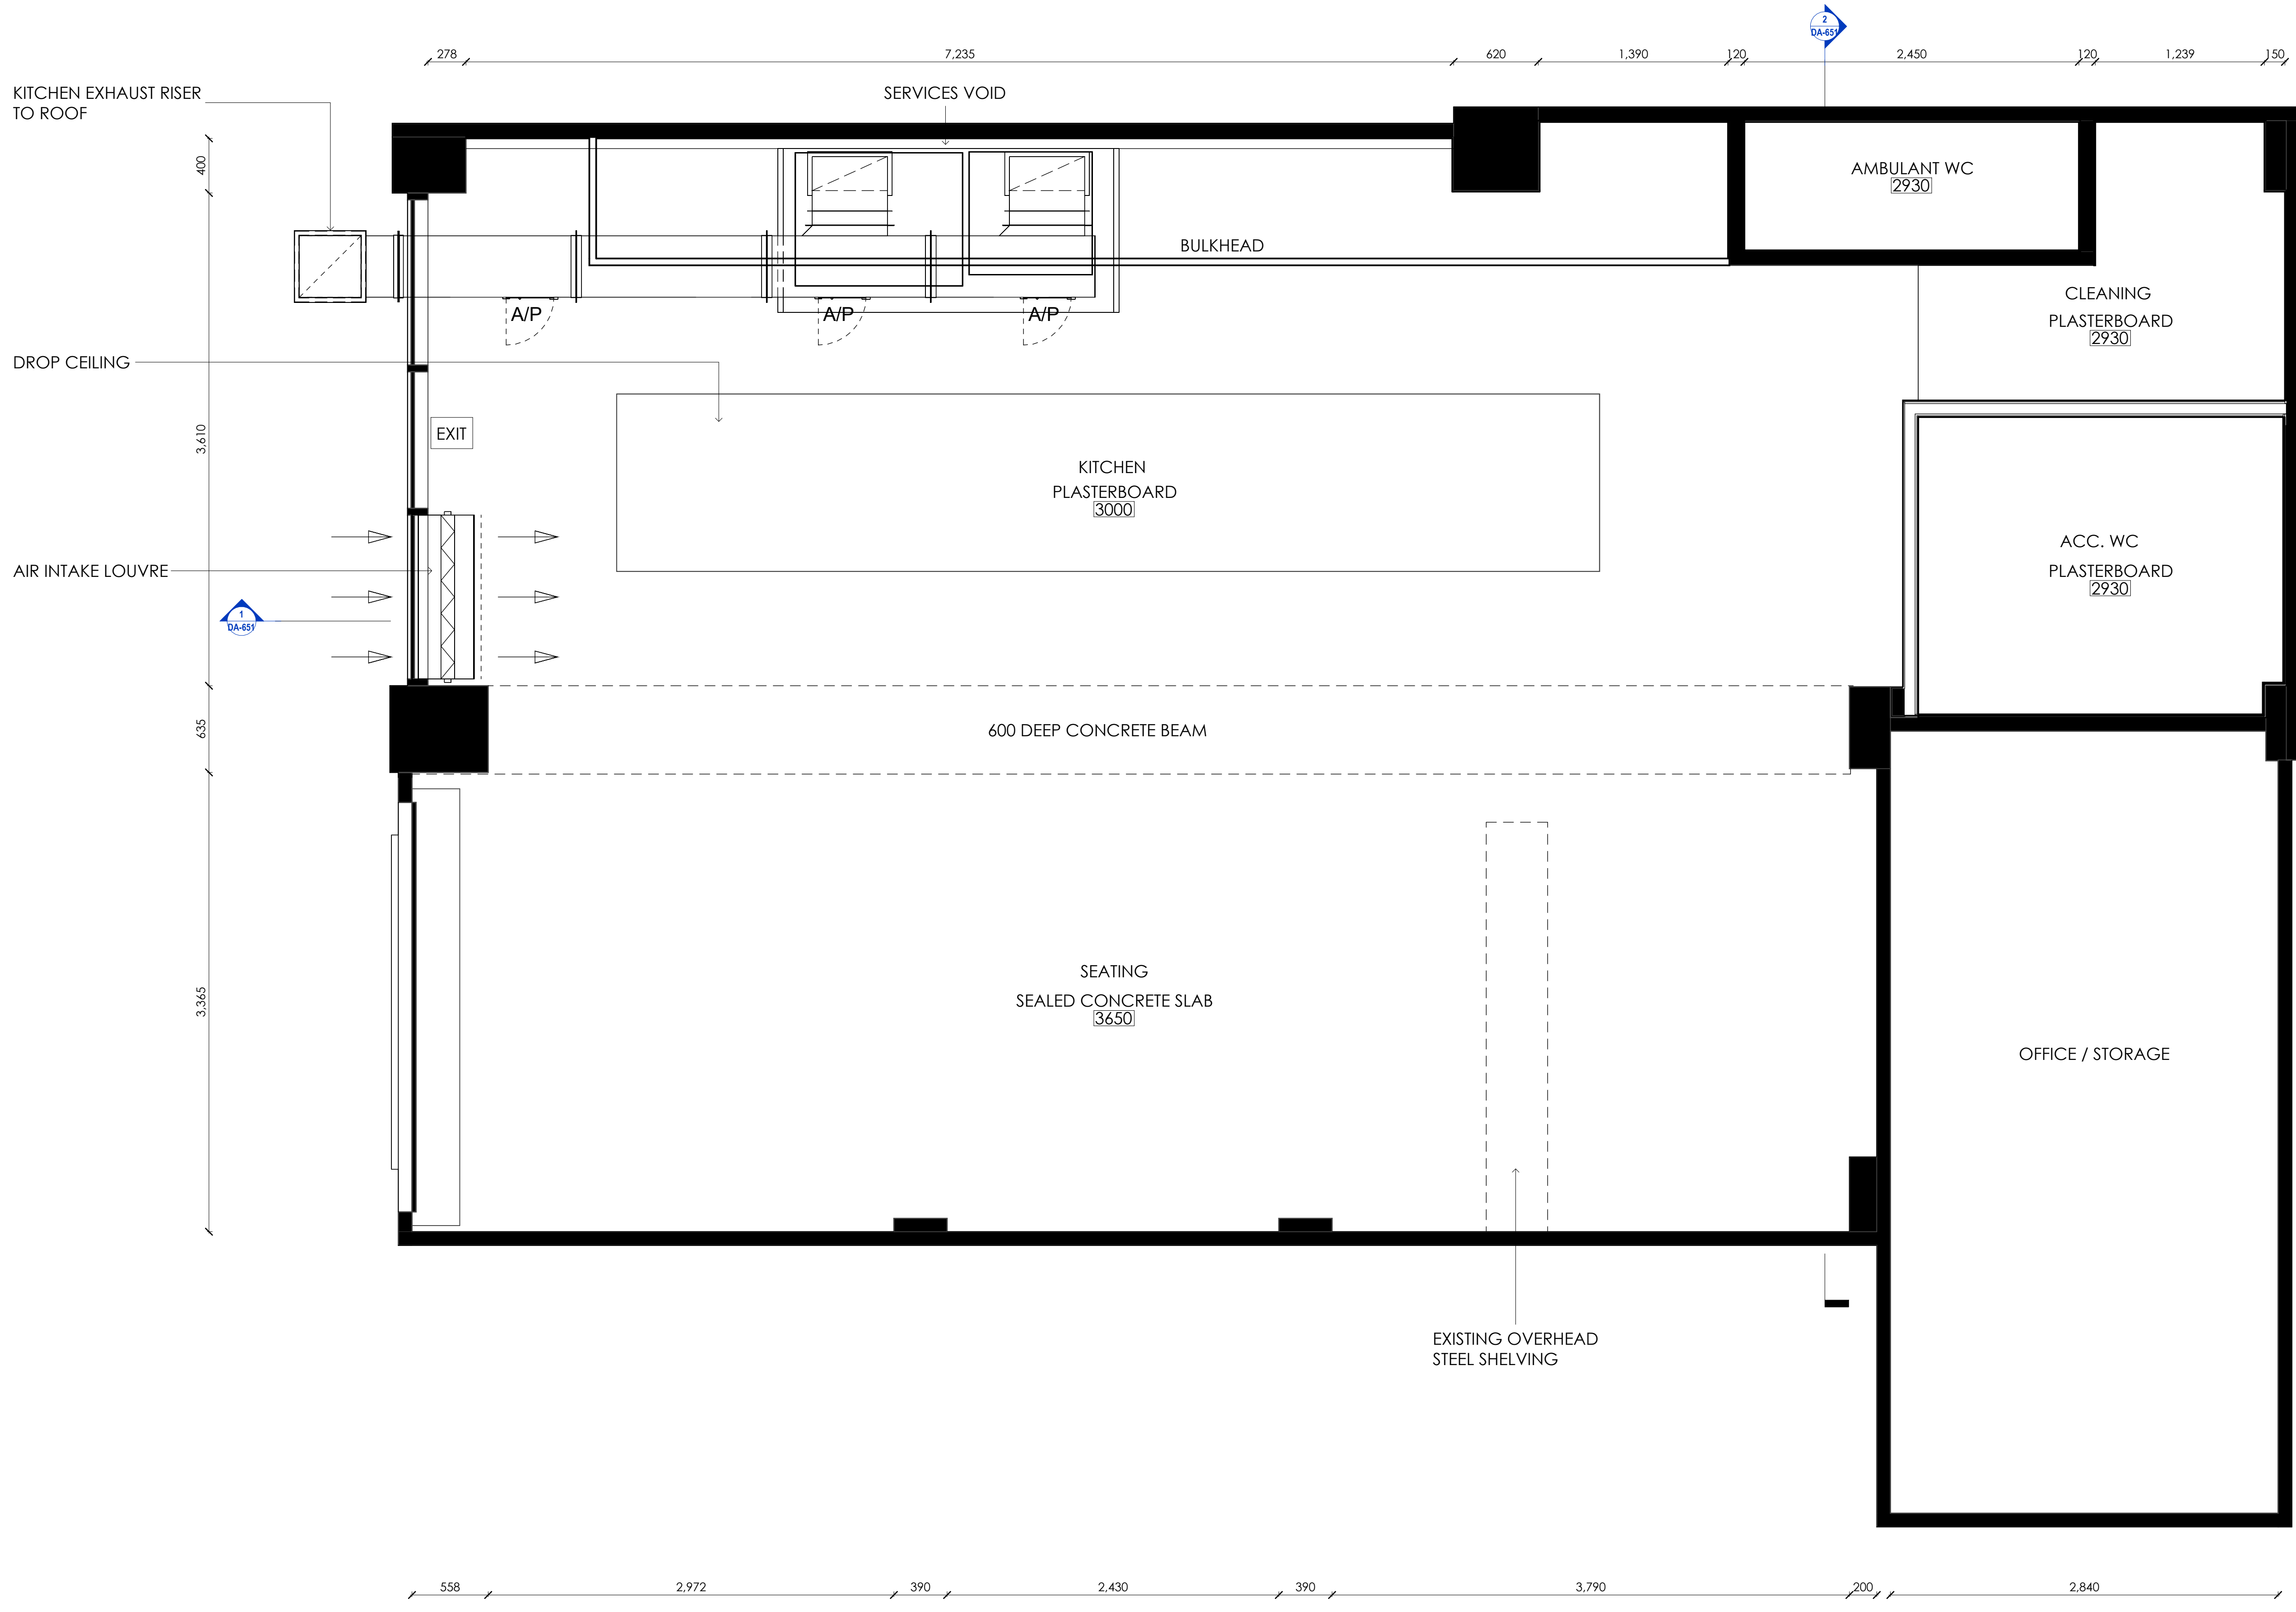

1 GROUND FLOOR RCP
1:25

Note - building works relate to mechanical ventilation and brewery works only.
All other works approved under CDC240049/01 approved 31/10/24 and under construction

ARTISAN FOOD AND DRINK PLANS

NOTE: THE LOCATION OF PROPERTY ALIGNMENTS IS DETERMINED FROM SURVEY INFORMATION PROVIDED BY SURVEYOR. DO NOT SCALE THIS DRAWING. VERIFY ALL DIMENSIONS ON SITE BEFORE COMMENCING ANY WORK. COPYRIGHT © THIS DRAWING REMAINS THE PROPERTY OF PACEARCHITECTS. REPRODUCTION IN WHOLE OR PART IS FORBIDDEN.

PACEARCHITECTS
A.B.N. 721 5926 6350
ppace@pacearchitects.com.au
02 9425 1400
www.pacearchitects.com.au
Level 1, Suite 5-6, 100 Alexander Street,
Crows Nest, Sydney, NSW 2065
Nominated Archt. Patrick Pace NSW #7815

MARLIE'S EATERY
SHOP 2/11 ADA AVE,
BROOKVALE NSW 2100
DEVELOPMENT APPLICATION


REVISION	DESCRIPTION	DATE
1	PRELIMINARY ISSUE	24.09.27
2	FINAL DRAFT	24.10.03
3	UPDATED MECHANICAL	24.10.22
4	ISSUED FOR CDC	24.10.28
A	ISSUED FOR DA	24.12.02

ARCHITECT
PACE
ARCHITECTS


BUILDER / PROJECT MANAGER
CLIENT

GRAPHIC SCALE 1:250
purpose DEVELOPMENT APPLICATION
RCP - GROUND

scale	1 : 25	A1
project no	240918	
date	24.12.02	
dwn	DC	issue
dwg no	240918 - DA-400	A

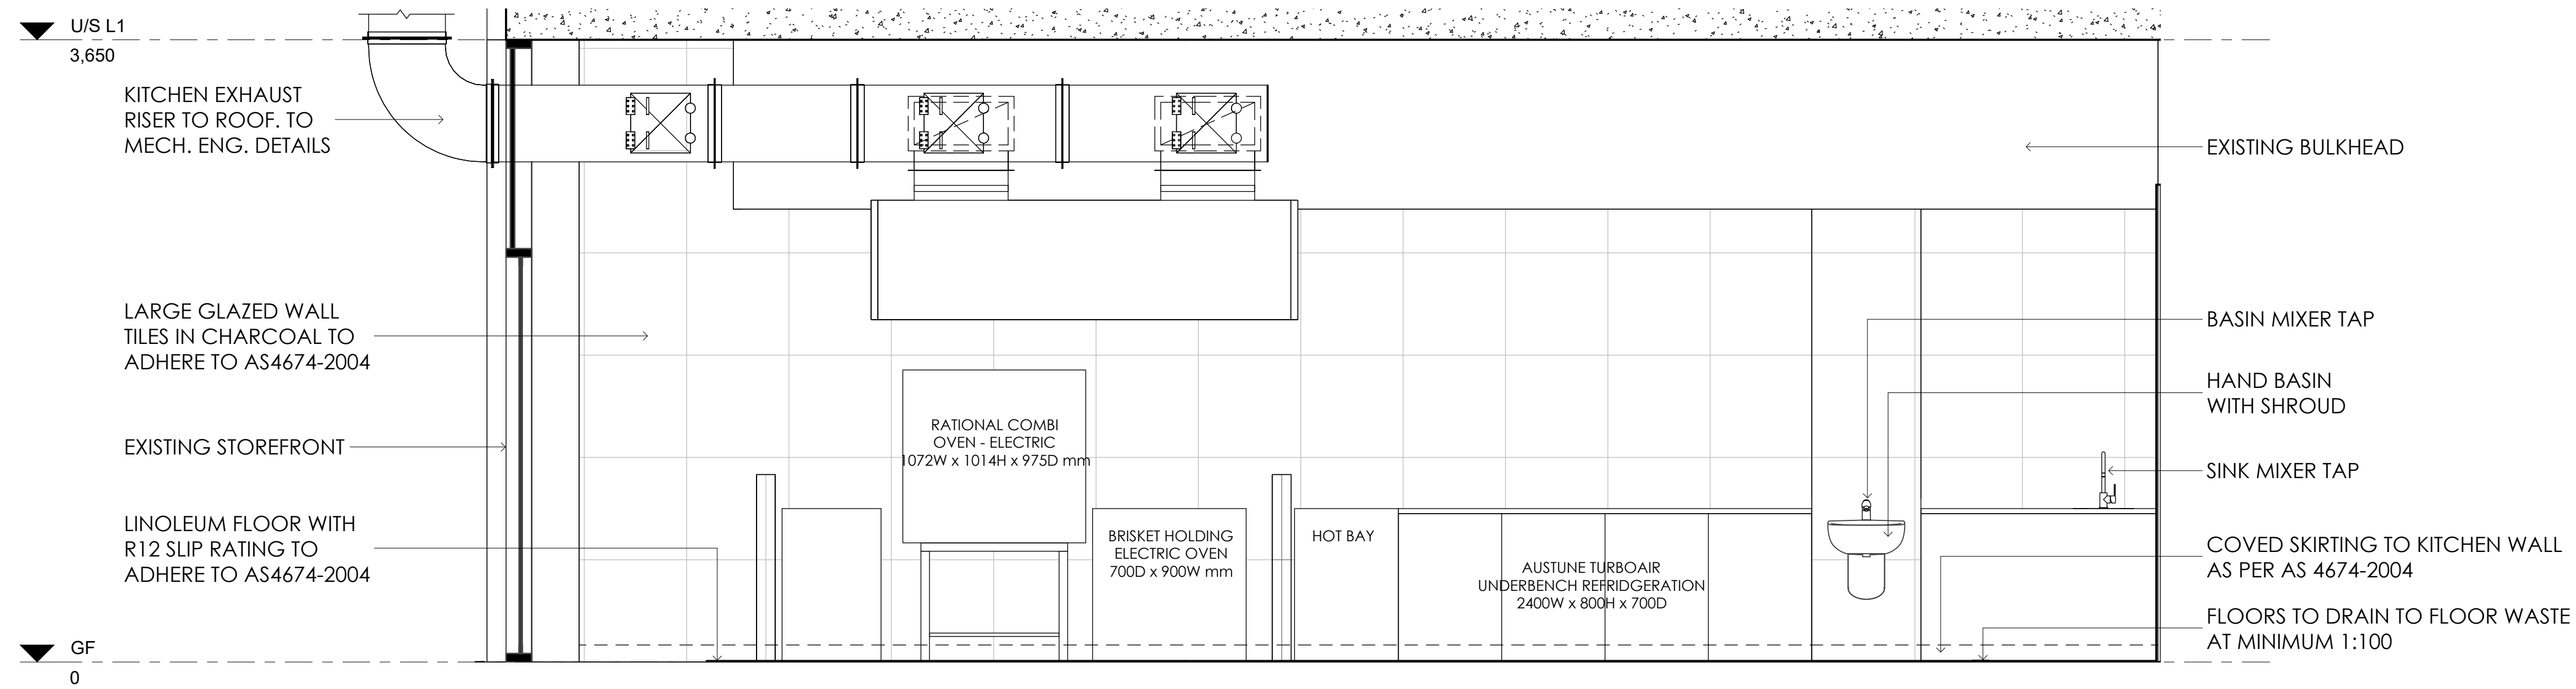

1 KITCHEN SECTION 1
1 : 25 DA-202

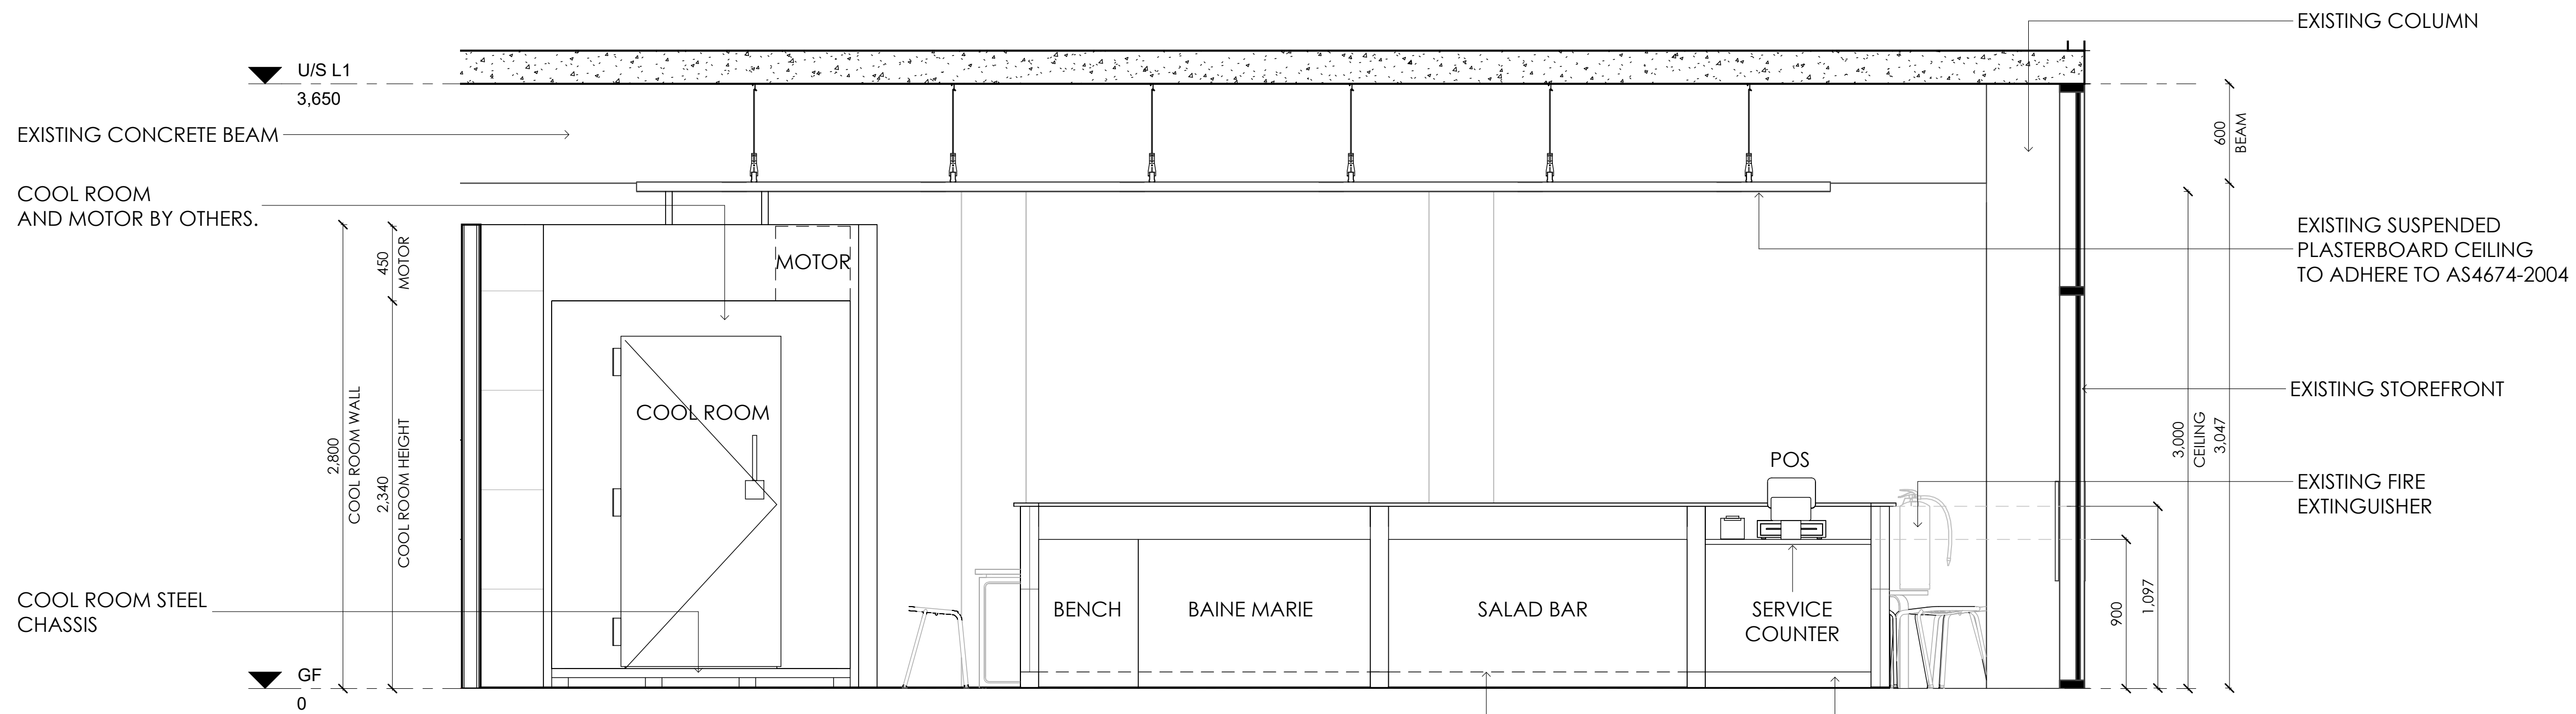

2 KITCHEN SECTION 2
1 : 25 DA-202

KITCHEN FINISHES

DESCRIPTION	LOCATION	IMAGE
PRODUCT: SAFEGUARD R12 STORM GREY - FLOOR MATERIAL: NON-SLIP VINYL SLIP RATING: R12 SUPPLIER: ARMSTRONG FLOORING	KITCHEN FLOOR	
PRODUCT: 600 X 600 REGINA CHARCOAL MATT WALL TILE MATERIAL: CERAMIC (MATT FINISH) SUPPLIER: NATIONAL TILES	KITCHEN BACK WALL	
PRODUCT: PLASTERBOARD PAINTED MATT BLACK MATERIAL: PLASTERBOARD SUPPLIER: CSR GYPROCK	KITCHEN ISLAND WALLS KITCHEN BULKHEAD	
PRODUCT: BLACK BUTT WOOD MATERIAL: BLACK BUTT WOOD SUPPLIER: TIMBER SUPPLIER TBC	TOP OF KITCHEN BAR WALL	

Note - building works relate to mechanical ventilation and brewery works only.
All other works approved under CDC240049/01 approved 31/10/24 and under construction

ARTISAN FOOD AND DRINK PLANS

NOTE: THE LOCATION OF PROPERTY ALIGNMENTS IS DETERMINED FROM SURVEY INFORMATION PROVIDED BY SURVEYOR. DO NOT SCALE THIS DRAWING. VERIFY ALL DIMENSIONS ON SITE BEFORE COMMENCING ANY WORK. COPYRIGHT © THIS DRAWING REMAINS THE PROPERTY OF PACEARCHITECTS. REPRODUCTION IN WHOLE OR PART IS FORBIDDEN.

PACEARCHITECTS
A.B.N. 721 5926 6350
e ppace@pacearchitects.com.au
p 02 9425 1400
m 0404 450 317
w www.pacearchitects.com.au
a Level 1, Suite 5-6, 100 Alexander Street, Crows Nest, Sydney, NSW 2065
Nominated Archt. Patrick Pace NSW #7815

MARLIE'S EATERY
SHOP 2/11 ADA AVE,
BROOKVALE NSW 2100
DEVELOPMENT APPLICATION

REVISION	DESCRIPTION	DATE
1	PRELIMINARY ISSUE	24.09.27
2	FINAL DRAFT	24.10.03
3	UPDATED DRAWINGS	24.10.14
4	UPDATED MECHANICAL	24.10.22
5	ISSUED FOR CDC	24.10.28
A	ISSUED FOR DA	24.12.02

ARCHITECT
PACE
ARCHITECTS


BUILDER / PROJECT MANAGER

CLIENT



0 5 10 20 25
GRAPHIC SCALE 1:250
purpose DEVELOPMENT APPLICATION
SECTIONS - SHT 1

scale As indicated
project no 240918
date 24.12.02
dwn DC dwg no 240918 - DA-650 issue A

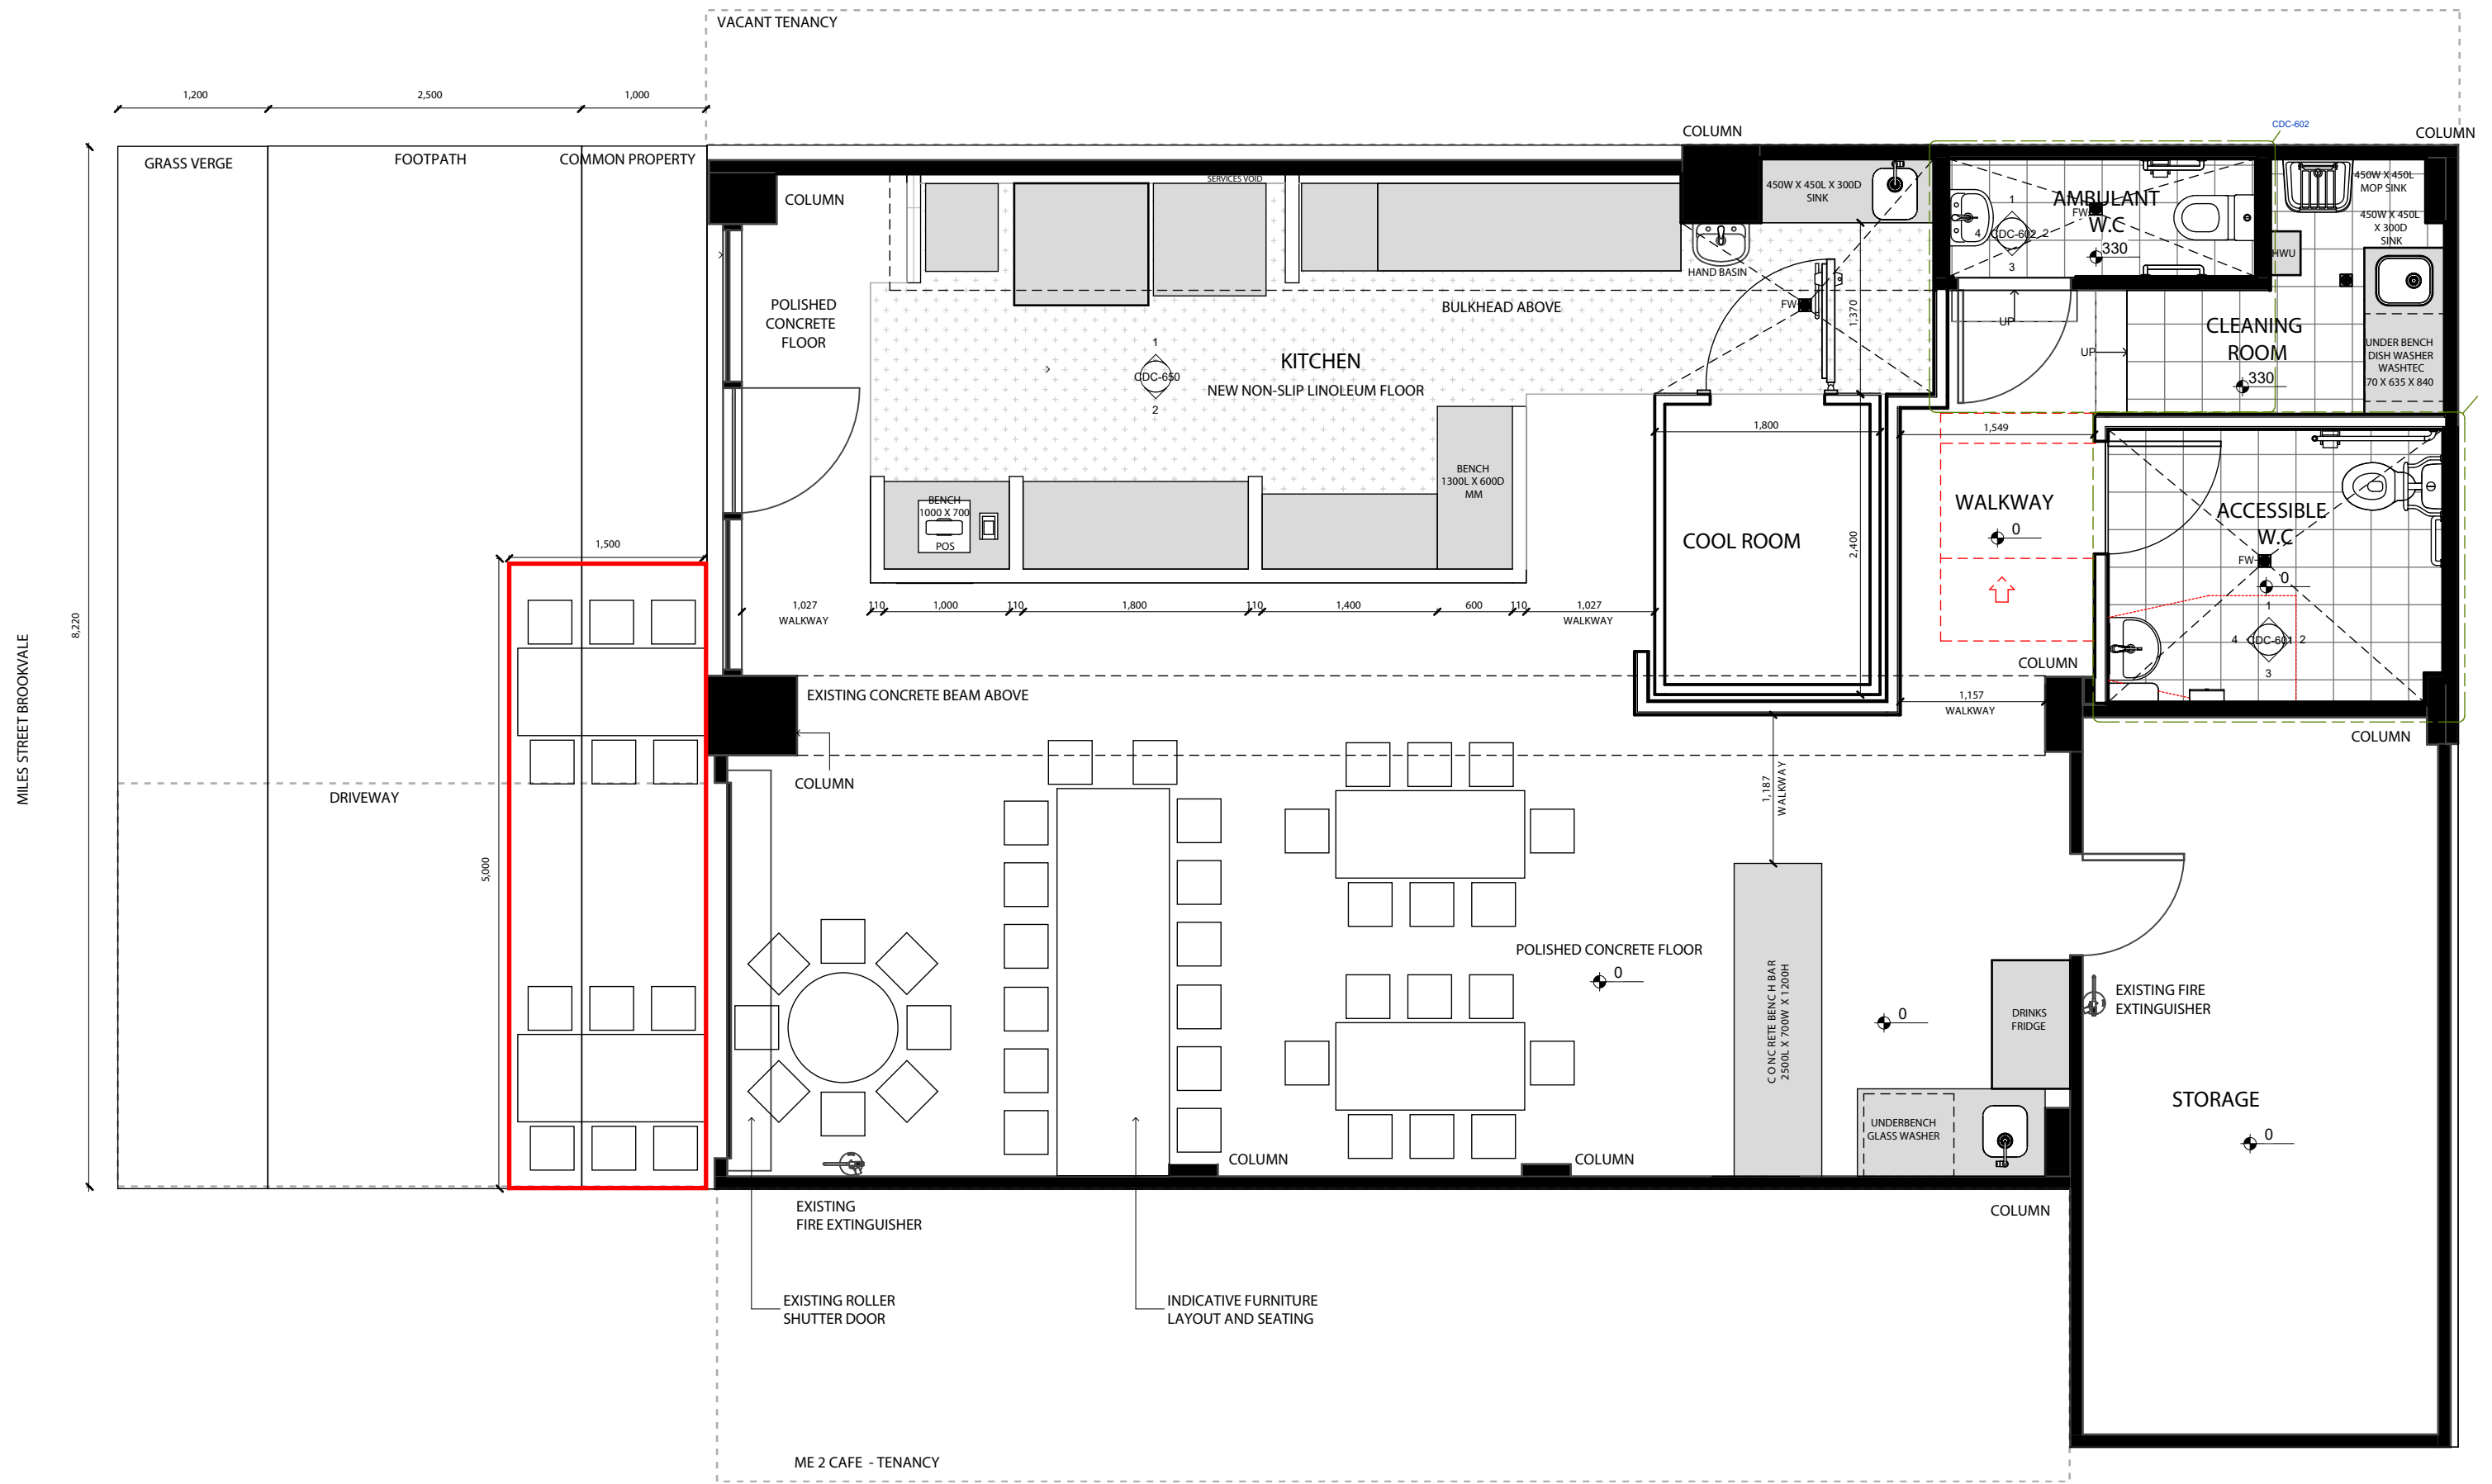


GROUND FLOOR

MARLIE'S EATERY
 SHOP 2/11 ADA AVE,
 BROOKVALE NSW 2100

LEGEND

█ PROPOSED OUTDOOR SEATING

 

GROUND FLOOR PLAN

date 24.10.28

PAGE 1 OF 1

