



LOCATION PLAN

DRAWING LIST


	DA
DA-0000 COVER	\
DA-0201 SITE ANALYSIS PLAN	\
DA-0202 GROUND FLOOR PLAN	\
DA-0203 ROOF PLAN	\
DA-0204 SOUTH ELEVATION	\
DA-0205 NORTH ELEVATION	\
DA-0206 EAST ELEVATION	\
DA-0207 WEST ELEVATION	\
DA-0208 SECTION AA	\
DA-0220 SHADOW DIAGRAMS - WINTER SOLSTICE	\
DA-0230 LANDSCAPE PLAN + TOTAL OPEN SPACE	\
DA-0240 MATERIALS & FINISHES	\
DA-0250 PERSPECTIVES	\
DA-0260 A4 NOTIFICATION PLANS	\

SITE DETAILS

Address:	24 Lauderdale Avenue, Fairlight NSW 2094
Property:	Lot 1, DP 959013
Site Area:	461.6 sqm

LEGEND

AWN - AWNING	MIR - MIRROR
BT - BENCHTOP	MR - METAL ROOFING
BTH - BATH	MW - MICROWAVE
COS - CHECK ON SITE	NOM. - NOMINALLY
CR - RENDER FINISH	OV - OVEN
CT - COOKTOP	PB - PLASTERBOARD (PAINTED)
DK - TIMBER DECKING	PF - POOL FENCE
DP - DOWNPIPE	RH - RANGEHOOD
DR - DRAIN	RL - RELATIVE LEVEL
DRY - CLOTHES DRYER	RWO - RAINWATER OUTLET
DW - DISHWASHER	SC - SCREEN PLANTING
DWR - DRAWER	SK - SINK
FCV - CLADDING V GROOVE (PAINTED)	SP - SOLAR PANEL
FFL - FINISHED FLOOR LEVEL	ST - STEEL
FL - FINISHED LEVEL	TC - TIMBER CLADDING
FGL - FIXED GLAZING CLEAR	TCP - TIMBER CLADDING (PAINTED)
FGLO - FIXED GLAZING OBSCURE	TF - TIMBER FINIS
FR - FRIDGE	TL - TILE
FW - FLOOR WASTE	TIR - TILED ROOF
GL - GLAZING OPERABLE CLEAR	TM - TIMBER
GLO - GLAZING OPERABLE OBSCURE	TS - SOLID TIMBER (W - WALNUT, O - AMERICAN
GLL - GLASS LOUVRES CLEAR	OAK, B - BLACKWOOD, BK - BANGKARIE)
GLO - GLASS LOUVRES OBSCURE	TV - TIMBER VENEER (W - WALNUT, O - AMERICAN
GT - GUTTER	OAK, B - BLACKWOOD)
HTR - HEATED TOWEL RAIL	TW - TOP OF WALL
MC - METAL CLADDING	WM - WASHING MACHINE

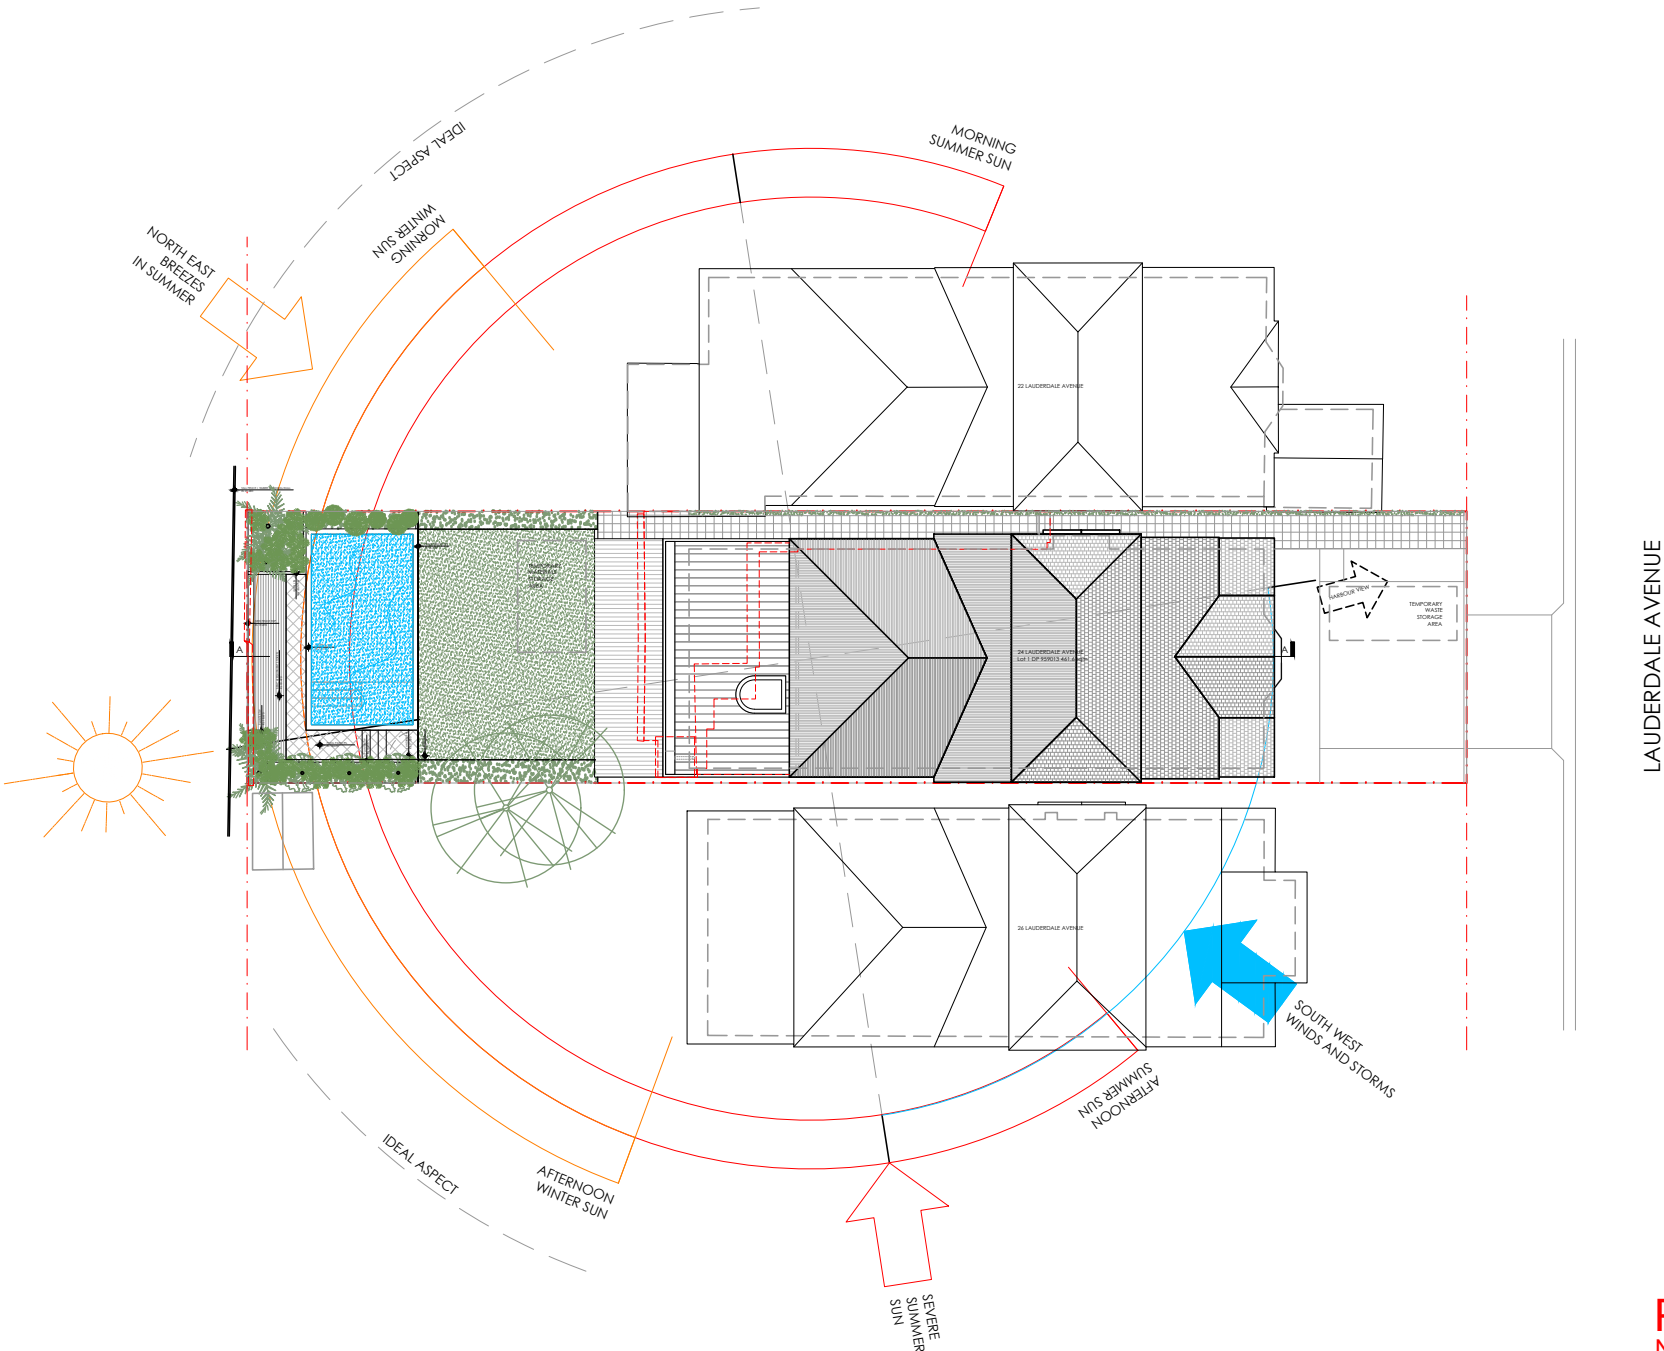

PRELIMINARY
NOT FOR CONSTRUCTION

NOBLE ARCHITECTURE PTY LTD
1 02 988 8836 | e 043 231 442 | a studio@noblearchitecture.com.au
www.noblearchitecture.com.au
noblearch@noblearch.au
ACN 642 634 380
© COPYRIGHT

DO NOT SCALE OFF THIS DRAWING
ALL DIMENSIONS TO BE CHECKED ON SITE
ANY DISCREPANCIES TO BE RESOLVED WITH NOBLE ARCHITECTURE PTY LTD BEFORE PROCEEDING
SUBJECT TO:
SITE SURVEY AND INVESTIGATION
DEVELOPMENT APPROVAL, SECTION 96 APPROVAL & CONSTRUCTION CERTIFICATE
STRUCTURAL & SERVICES ENGINEERS DESIGN, DETAIL AND CERTIFICATION
SUBCONTRACTOR SETOUT
COMPLIANCE WITH NCC & AUSTRALIAN STANDARDS


project
Proposed Alterations and Additions - Development Application
Lot 1, Deposited Plan 959013
24 Lauderdale Avenue Fairlight NSW 2094
scale bar
0 2 4 6 8 10m

rev	date	by	description
A	28.9.21	KB	WMP Waste/Materials Store Added

project	2021-01
location	24 LAUDERDALE AVENUE FAIRLIGHT NSW 2094
client	KATE & JONATHON TURNER
drawing title	SITE ANALYSIS PLAN
scale	1:100
date	SEPTEMBER 2021
drawn by	KB
revision	A
checked by	KB

DA-0201
DA


GROUND FLOOR PLAN

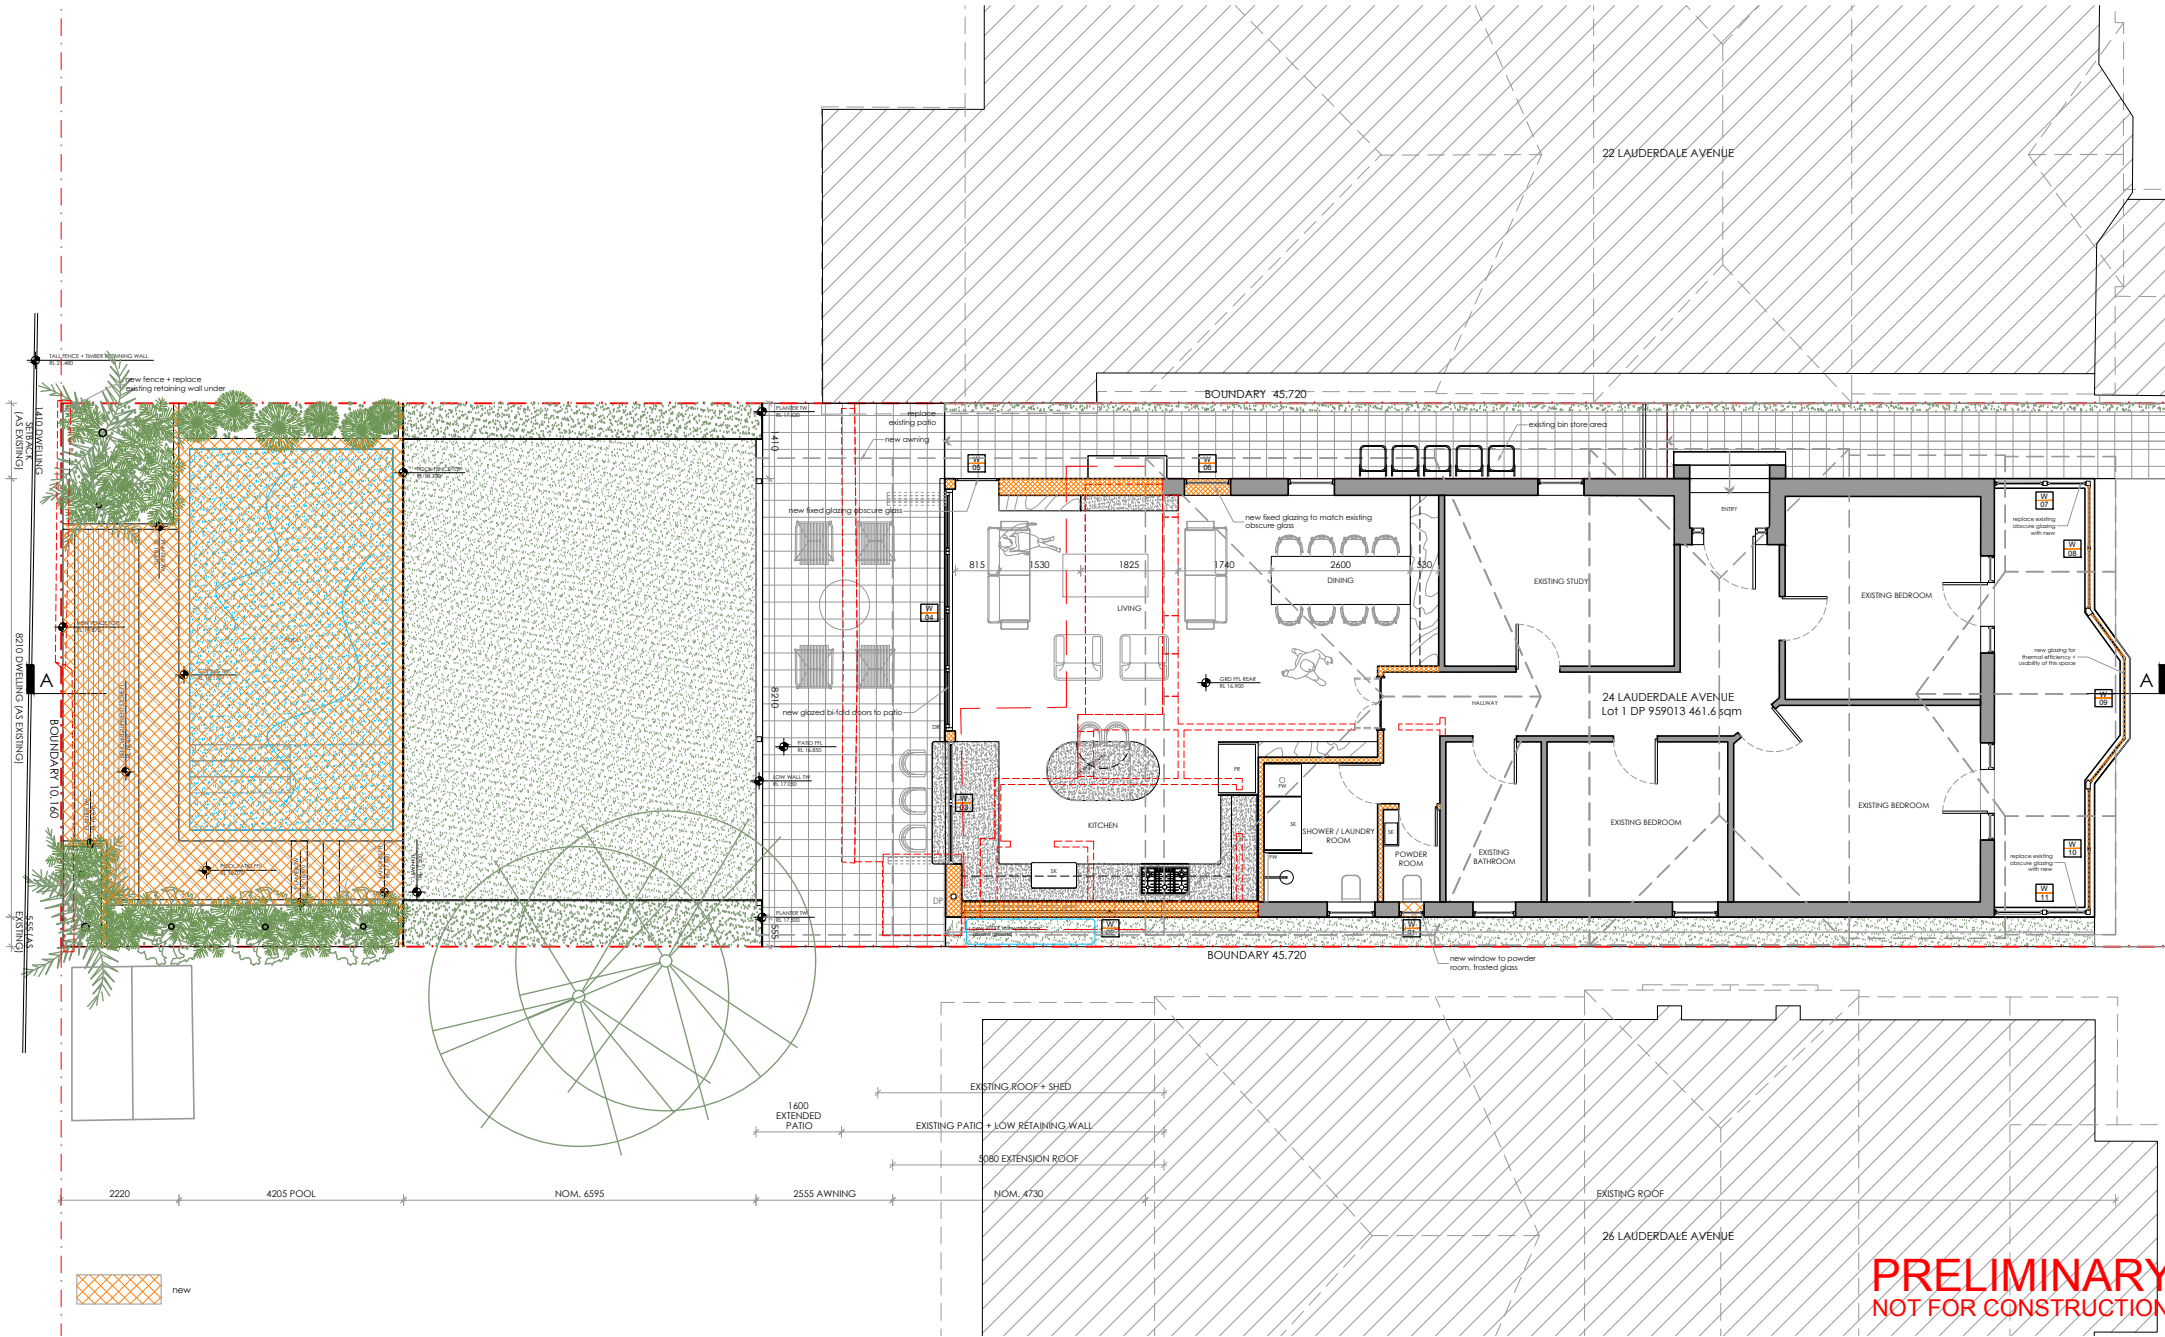

PRELIMINARY
NOT FOR CONSTRUCTION

NOBLE ARCHITECTURE PTY LTD 1 02 988 8836 e 04 231 442 a studio@noblearchitecture.com.au www.noblearchitecture.com.au company: @noblearch.au ACN: 642 634 580 © COPYRIGHT		DO NOT SCALE OFF THIS DRAWING ALL DIMENSIONS TO BE CHECKED ON SITE ANY DISCREPANCIES TO BE RESOLVED WITH NOBLE ARCHITECTURE PTY LTD BEFORE PROCEEDING SUBJECT TO: SITE SURVEY AND INVESTIGATION DEVELOPMENT APPROVAL - SECTION 96 APPROVAL & CONSTRUCTION CERTIFICATE STRUCTURAL & SERVICES ENGINEERS DESIGN, DETAIL AND CERTIFICATION SUBCONTRACTOR SETOUT COMPLIANCE WITH NCC & AUSTRALIAN STANDARDS		project Proposed Alterations and Additions - Development Application Lot 1 Deposited Plan 959013 24 Lauderdale Avenue Fairlight NSW 2094 scale bar 0 2 4 6 8 10m		rev. A 28.9.21 KB description Bin location added	project 2021.01 location 24 LAUDERDALE AVENUE FAIRLIGHT NSW 2094 client KATE & JONATHAN TURNER drawing title PROPOSED GROUND FLOOR PLAN scale 1:100 date SEPTEMBER 2021 drawn by KB	revision A checked by KB	 DA-0202 DA	
--	--	--	--	--	--	--	---	-----------------------------	--------------------------	--

ROOF PLAN

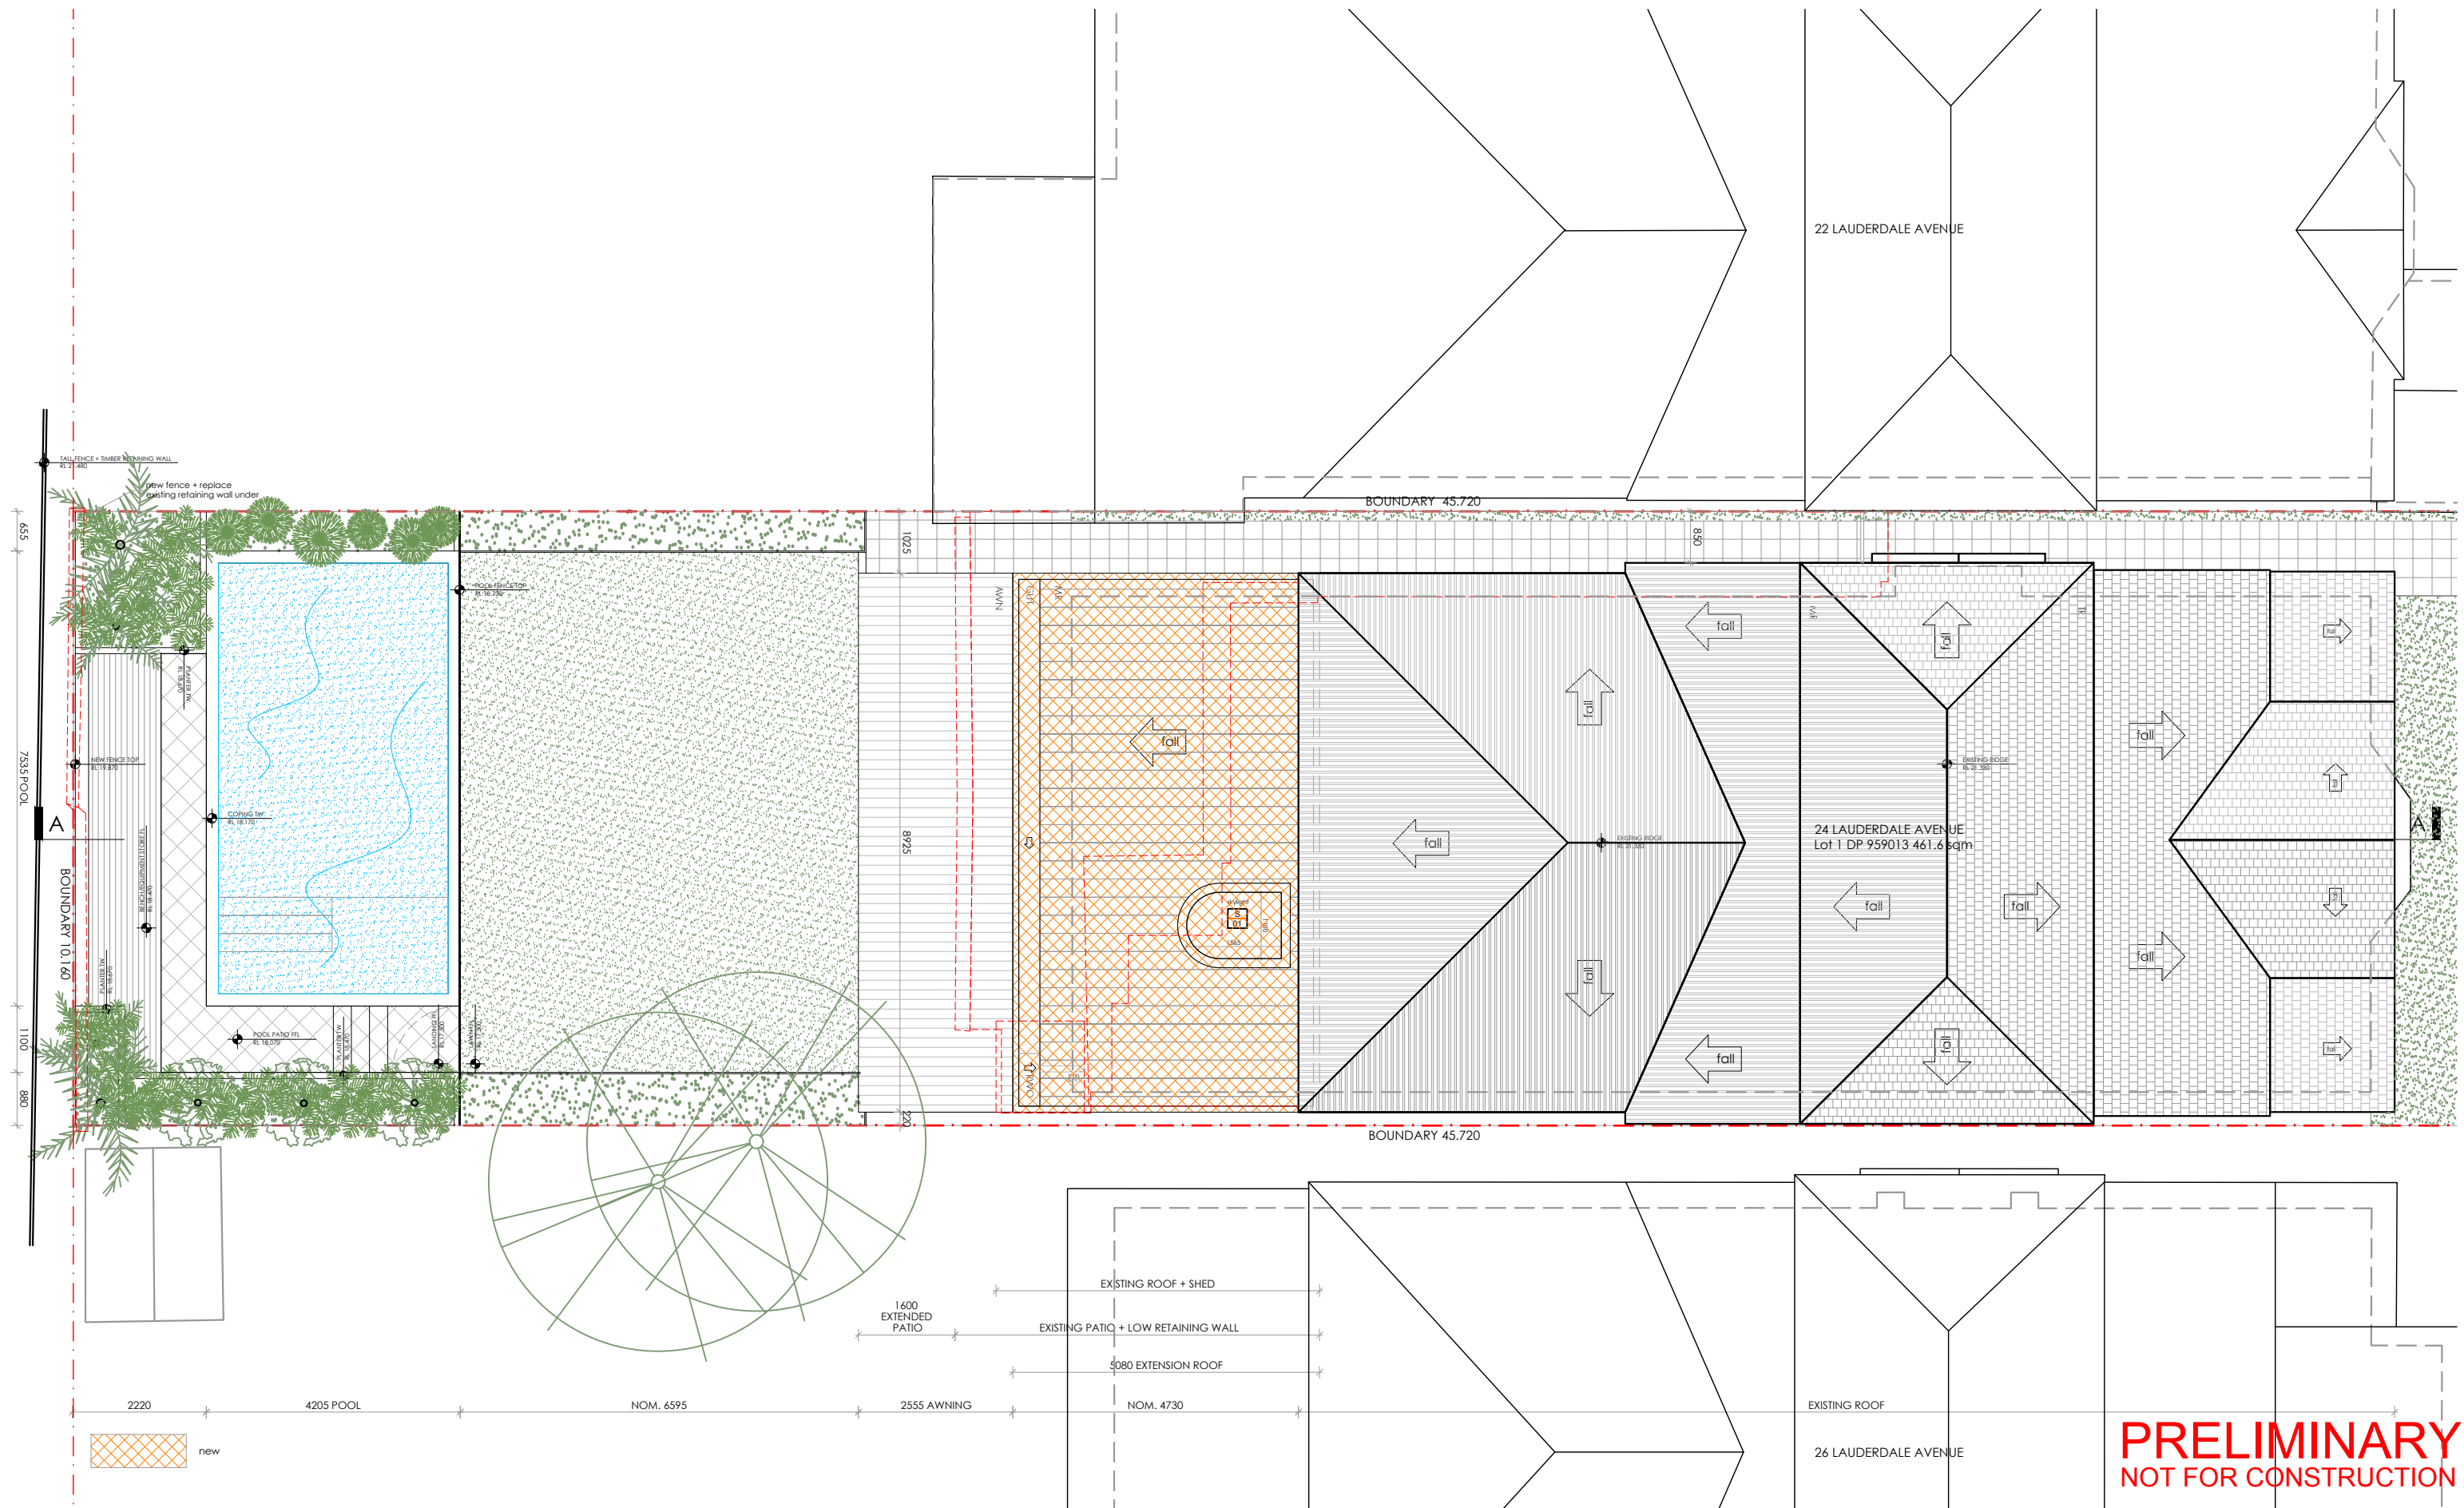

PRELIMINARY
NOT FOR CONSTRUCTION

NOBLE ARCHITECTURE PTY LTD

+ 61 2 9188 8836 | m 0414 231 442 | e studio@noblearchitecture.com.au

www.noblearchitecture.com.au

instagram @noblearch.au

ACN 642 434 580

© COPYRIGHT

DO NOT SCALE OFF THIS DRAWING

ALL DIMENSIONS TO BE CHECKED ON SITE

ANY DISCREPANCIES TO BE RESOLVED WITH NOBLE ARCHITECTURE PTY LTD BEFORE PROCEEDING

SUBJECT TO:
SITE SURVEY AND INVESTIGATION
DEVELOPMENT APPROVAL/ SECTION 95 APPROVAL & CONSTRUCTION CERTIFICATE
STRUCTURAL & SERVICES ENGINEERS DESIGN, DETAIL AND CERTIFICATION
SUBCONTRACTOR SETOUT
COMPLIANCE WITH NCC & AUSTRALIAN STANDARDS

project

Proposed Alterations and Additions - Development Application

Lot 1 Deposited Plan 959013

24 Lauderdale Avenue Fairlight NSW 2094

scale bar

0

2

4

6

8

10m

rev.	date	by	description


project	2021-01		
location	24 LAUDERDALE AVENUE FAIRLIGHT NSW 2094		
client	KATE & JONATHON TURNER		
drawing title	PROPOSED ROOF PLAN		
scale	1:100		
date	SEPTEMBER 2021	revision	\
drawn by	KB	checked by	KB

DA-0203

DA



DA

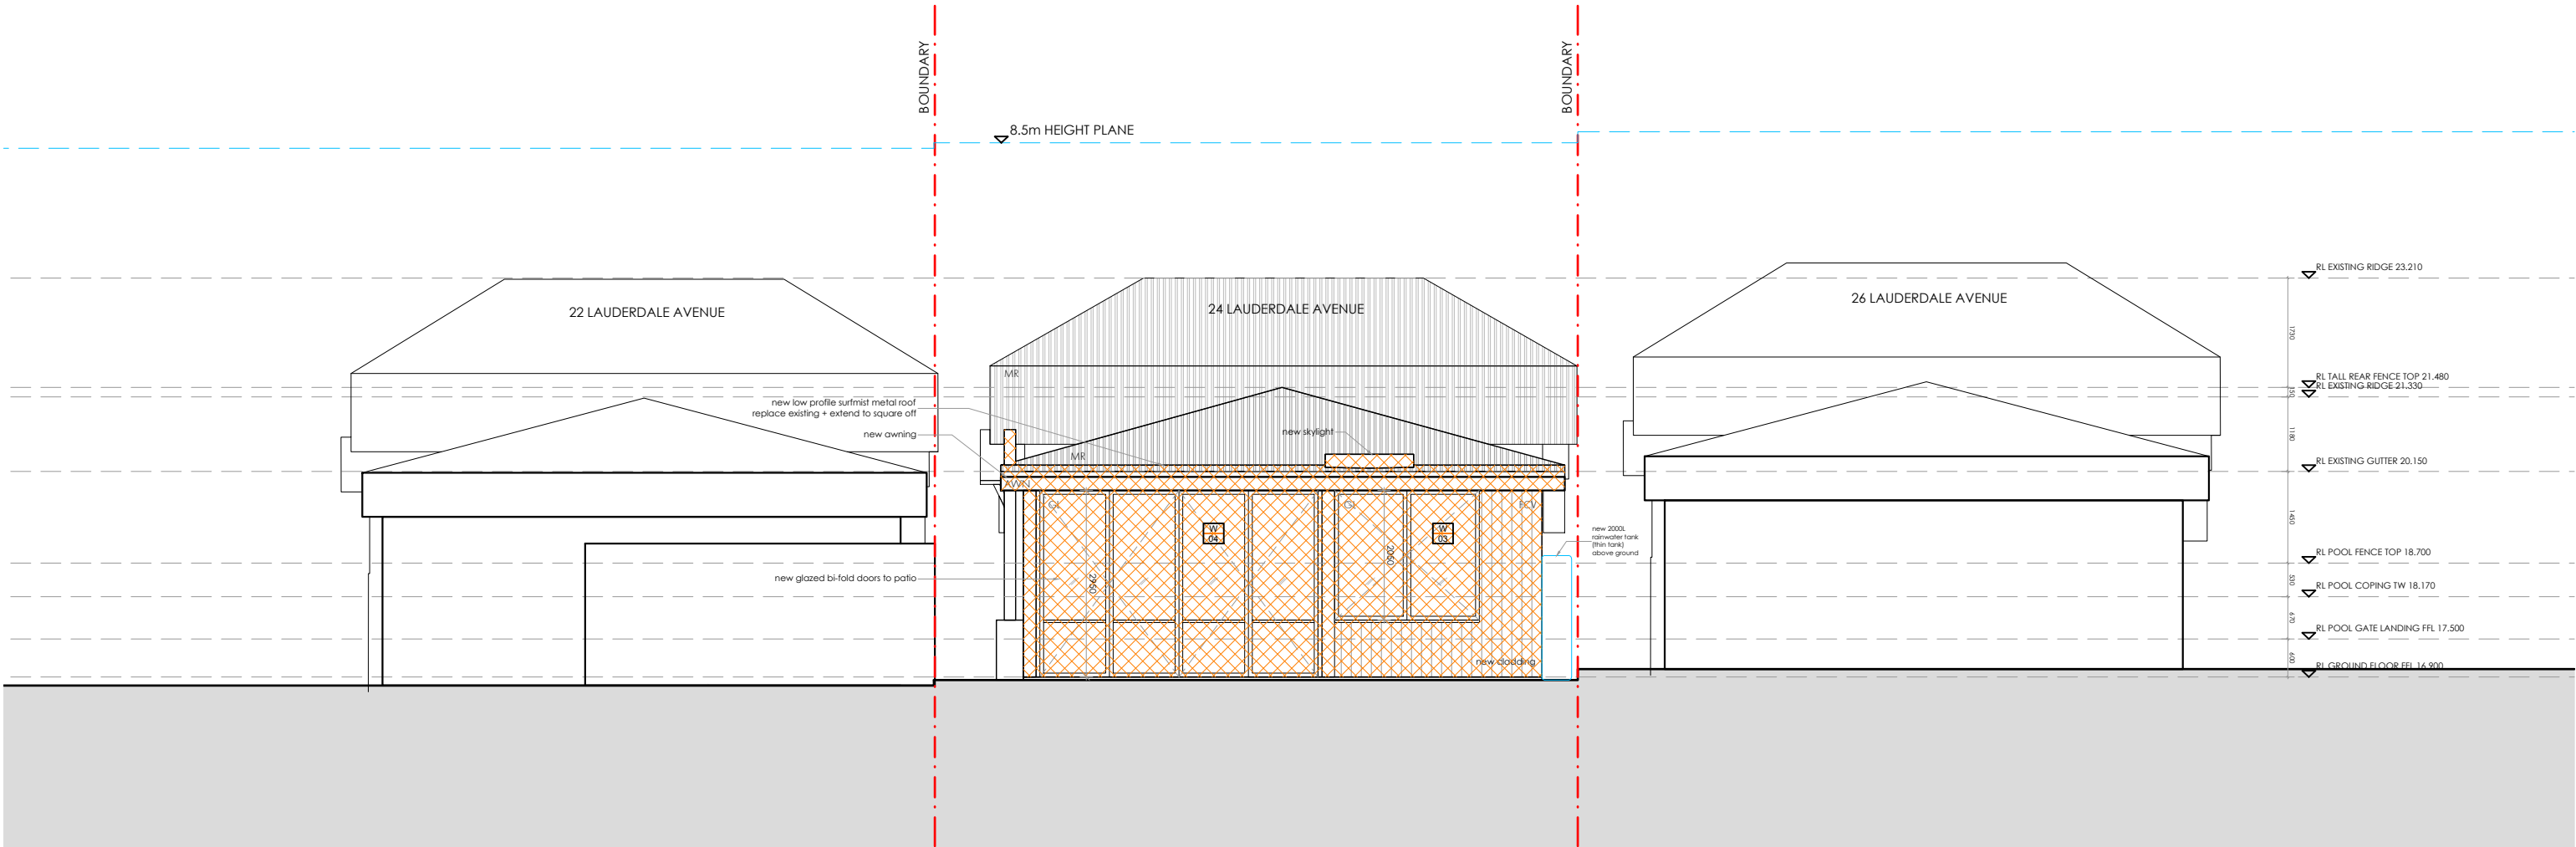


NORTH ELEVATION

PRELIMINARY
NOT FOR CONSTRUCTION

NOBLE ARCHITECTURE PTY LTD † 02 9188 8836 m 0414 231 442 e studio@noblearchitecture.com.au www.noblearchitecture.com.au instagram @noblearch ACN 642 634 580 © COPYRIGHT	DO NOT SCALE OFF THIS DRAWING ALL DIMENSIONS TO BE CHECKED ON SITE ANY DISCREPANCIES TO BE RESOLVED WITH NOBLE ARCHITECTURE PTY LTD BEFORE PROCEEDING SUBJECT TO: SITE SURVEY AND INVESTIGATION DEVELOPMENT APPROVAL/ SECTION 95 APPROVAL & CONSTRUCTION CERTIFICATE STRUCTURAL & SERVICES ENGINEERS DESIGN, DETAIL AND CERTIFICATION SUBCONTRACTOR SETOUT COMPLIANCE WITH NCC & AUSTRALIAN STANDARDS	project Proposed Alterations and Additions - Development Application Lot 1 Deposited Plan 959013 24 Lauderdale Avenue Fairlight NSW 2094 scale bar 02046810 m	rev.	date	by	description	project	2021-01	DA-0205		
							location	24 LAUDERDALE AVENUE FAIRLIGHT NSW 2094			
							client	KATE & JONATHON TURNER			
							drawing title	PROPOSED NORTH ELEVATION			
							scale	1:100			
							date	SEPTEMBER 2021		revision	N
							checked by	KB		DA	

DA

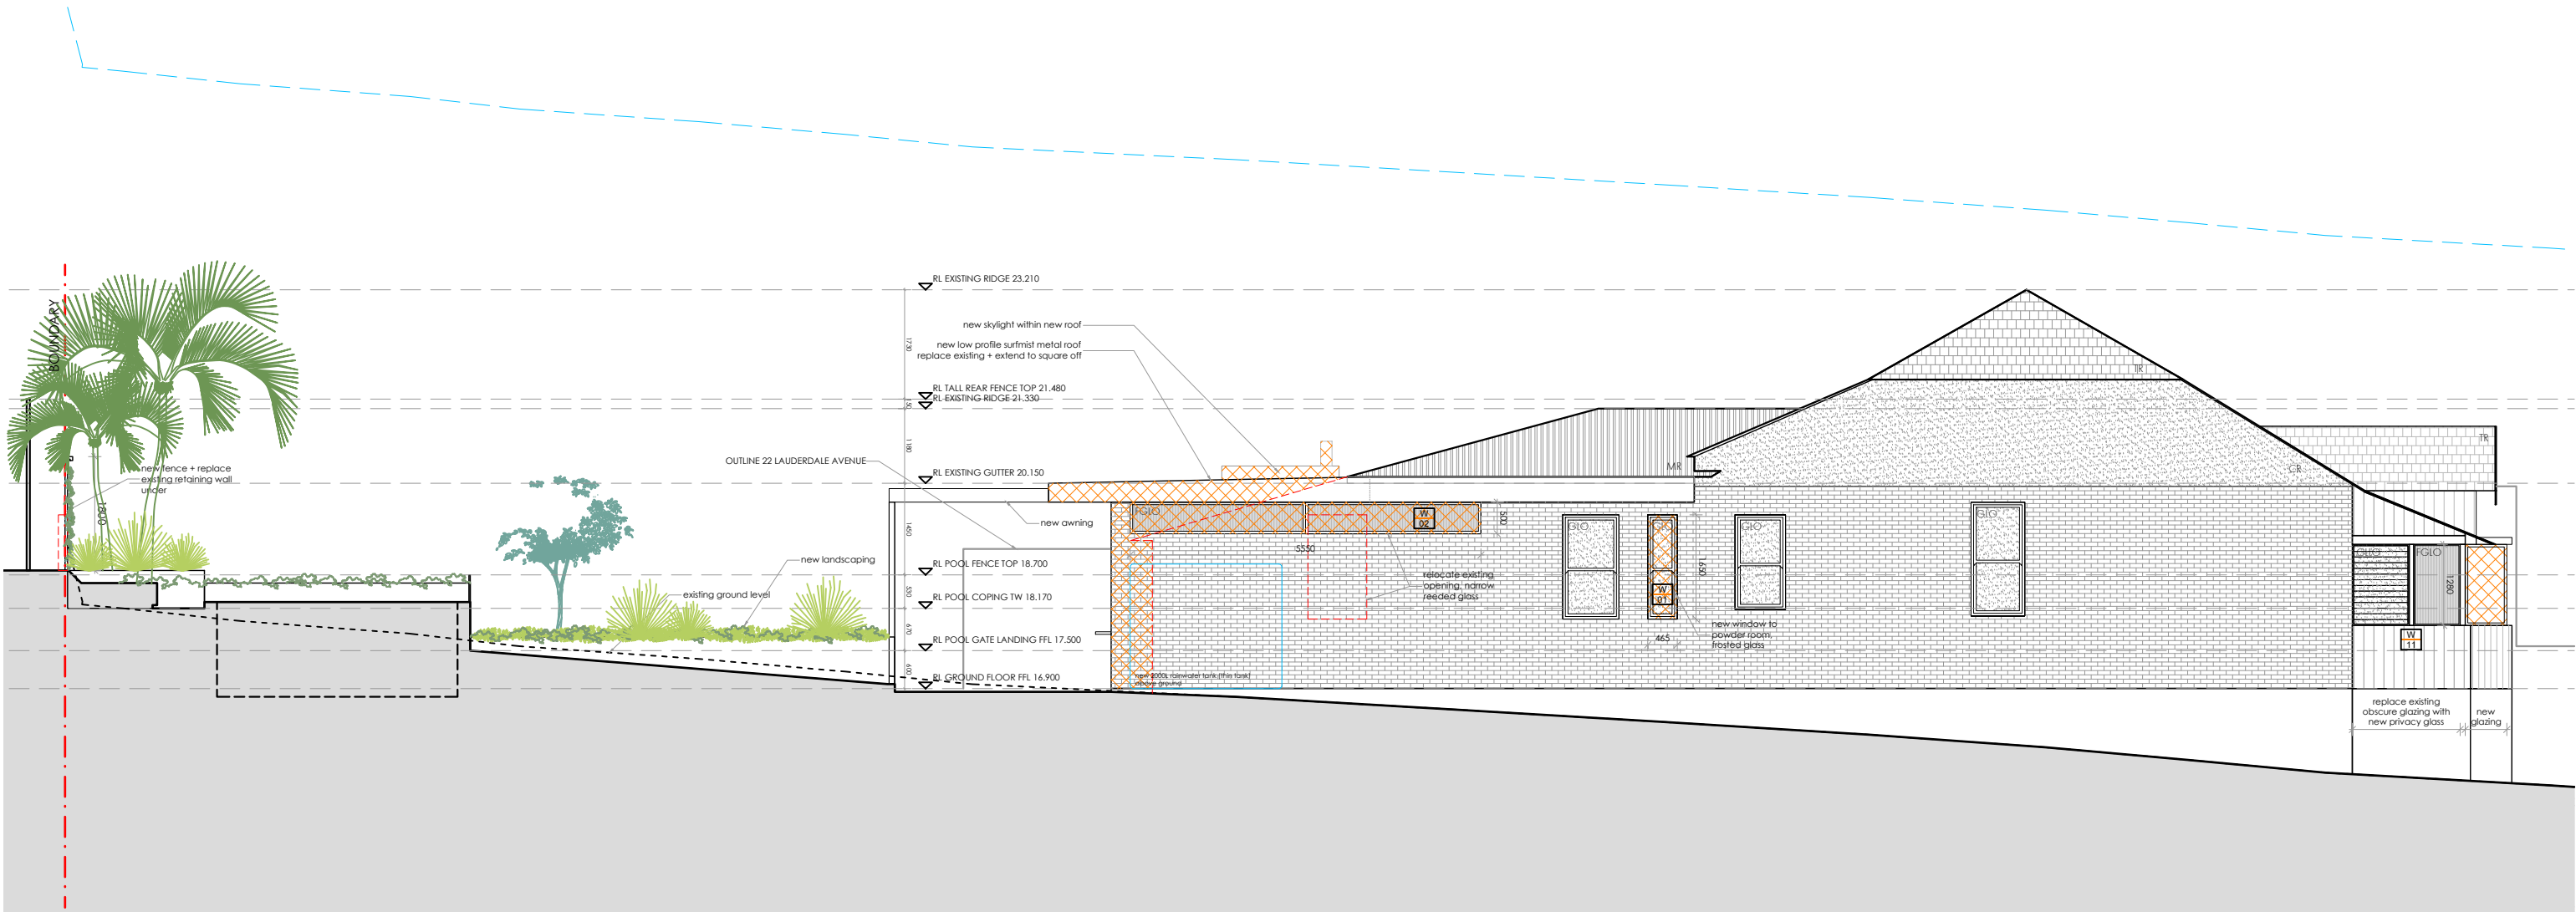


WEST ELEVATION

PRELIMINARY
NOT FOR CONSTRUCTION

NOBLE ARCHITECTURE PTY LTD † 02 9188 8836 m 0414 231 442 e studio@noblearchitecture.com.au www.noblearchitecture.com.au instagram @noblearch.au ACN 642 634 580 © COPYRIGHT	DO NOT SCALE OFF THIS DRAWING ALL DIMENSIONS TO BE CHECKED ON SITE ANY DISCREPANCIES TO BE RESOLVED WITH NOBLE ARCHITECTURE PTY LTD BEFORE PROCEEDING SUBJECT TO: SITE SURVEY AND INVESTIGATION DEVELOPMENT APPROVAL/ SECTION 96 APPROVAL & CONSTRUCTION CERTIFICATE STRUCTURAL & SERVICES ENGINEERS DESIGN, DETAIL AND CERTIFICATION SUBCONTRACTOR SETOUT COMPLIANCE WITH NCC & AUSTRALIAN STANDARDS	project Proposed Alterations and Additions - Development Application Lot 1 Deposited Plan 959013 24 Lauderdale Avenue Fairlight NSW 2094 scale bar 0246810m	rev date by description	project 2021-01	DA-0207 DA
			location	24 LAUDERDALE AVENUE FAIRLIGHT NSW 2094	
			client	KATE & JONATHON TURNER	
			drawing title	PROPOSED WEST ELEVATION	
			scale	1:100	
			date	SEPTEMBER 2021	
			drawn by	KB	
revision	\\	checked by	KB		



new

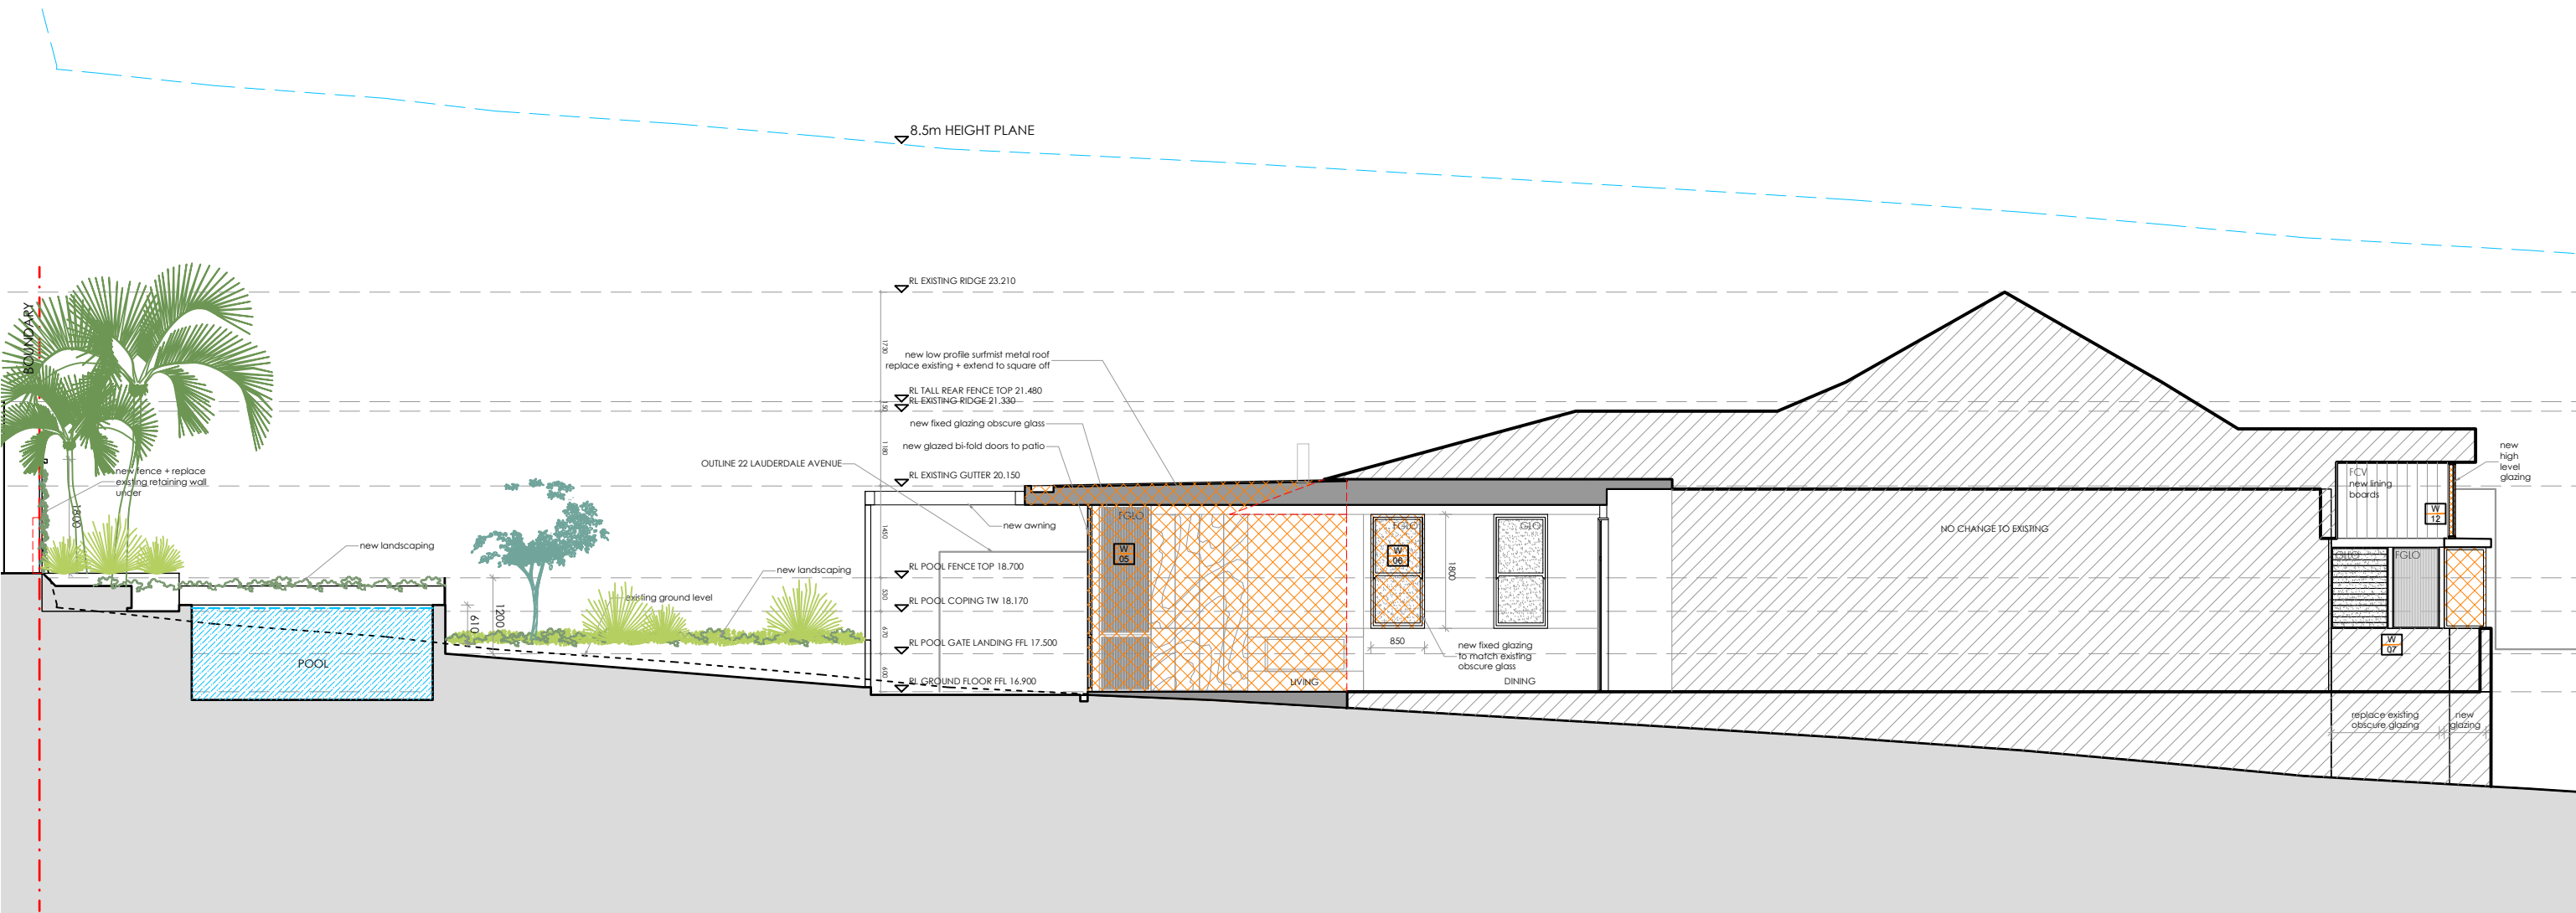

SECTION A-A

PRELIMINARY
NOT FOR CONSTRUCTION

NOBLE ARCHITECTURE PTY LTD

t 02 9188 8836 | m 0414 231 442 | e studio@noblearchitecture.com.au

www.noblearchitecture.com.au
instagram @noblearch.au
ACN 642 634 580
© COPYRIGHT

DO NOT SCALE OFF THIS DRAWING

ALL DIMENSIONS TO BE CHECKED ON SITE
ANY DISCREPANCIES TO BE RESOLVED WITH NOBLE ARCHITECTURE PTY LTD BEFORE PROCEEDING

SUBJECT TO:
SITE SURVEY AND INVESTIGATION
DEVELOPMENT APPROVAL/ SECTION 95 APPROVAL & CONSTRUCTION CERTIFICATE
STRUCTURAL & SERVICES ENGINEERS DESIGN, DETAIL AND CERTIFICATION
SUBCONTRACTOR SETOUT
COMPLIANCE WITH NCC & AUSTRALIAN STANDARDS

project

Proposed Alterations and Additions - Development Application

Lot 1 Deposited Plan 959013

24 Lauderdale Avenue Fairlight NSW 2094

scale bar






rev	date	by	description

project	2021-01
location	24 LAUDERDALE AVENUE FAIRLIGHT NSW 2094
client	KATE & JONATHON TURNER
drawing title	PROPOSED SECTION A-A
scale	1:100
date	SEPTEMBER 2021
drawn by	KB
revision	
checked by	KB




DA-0208

DA

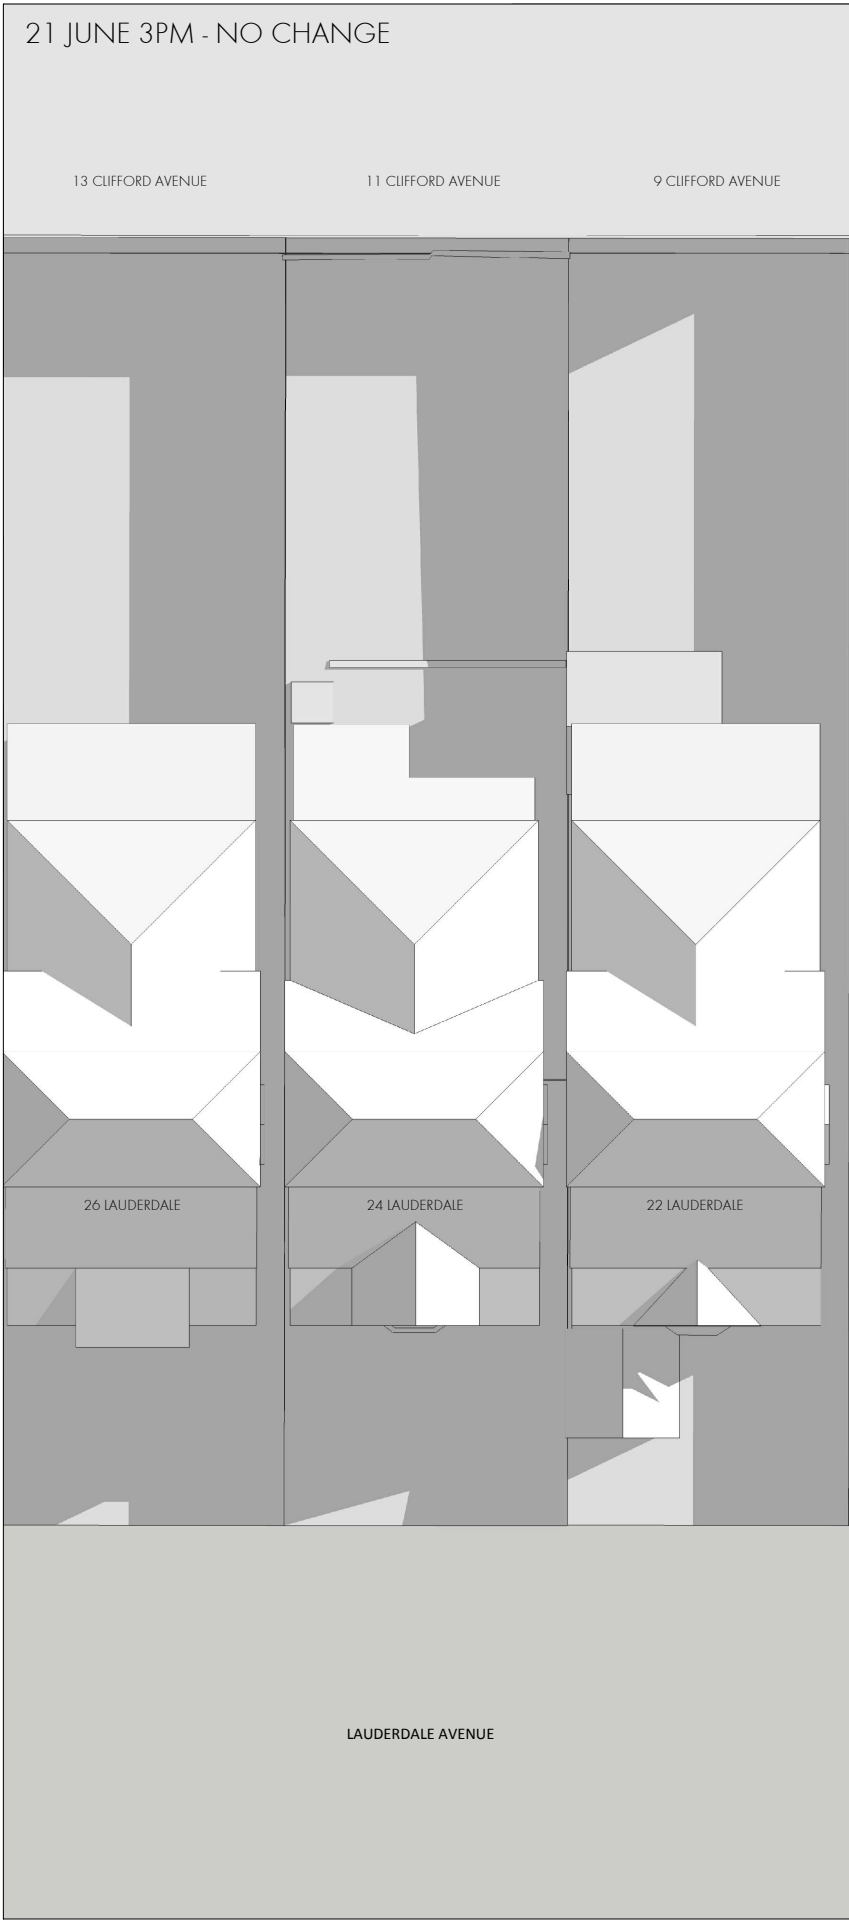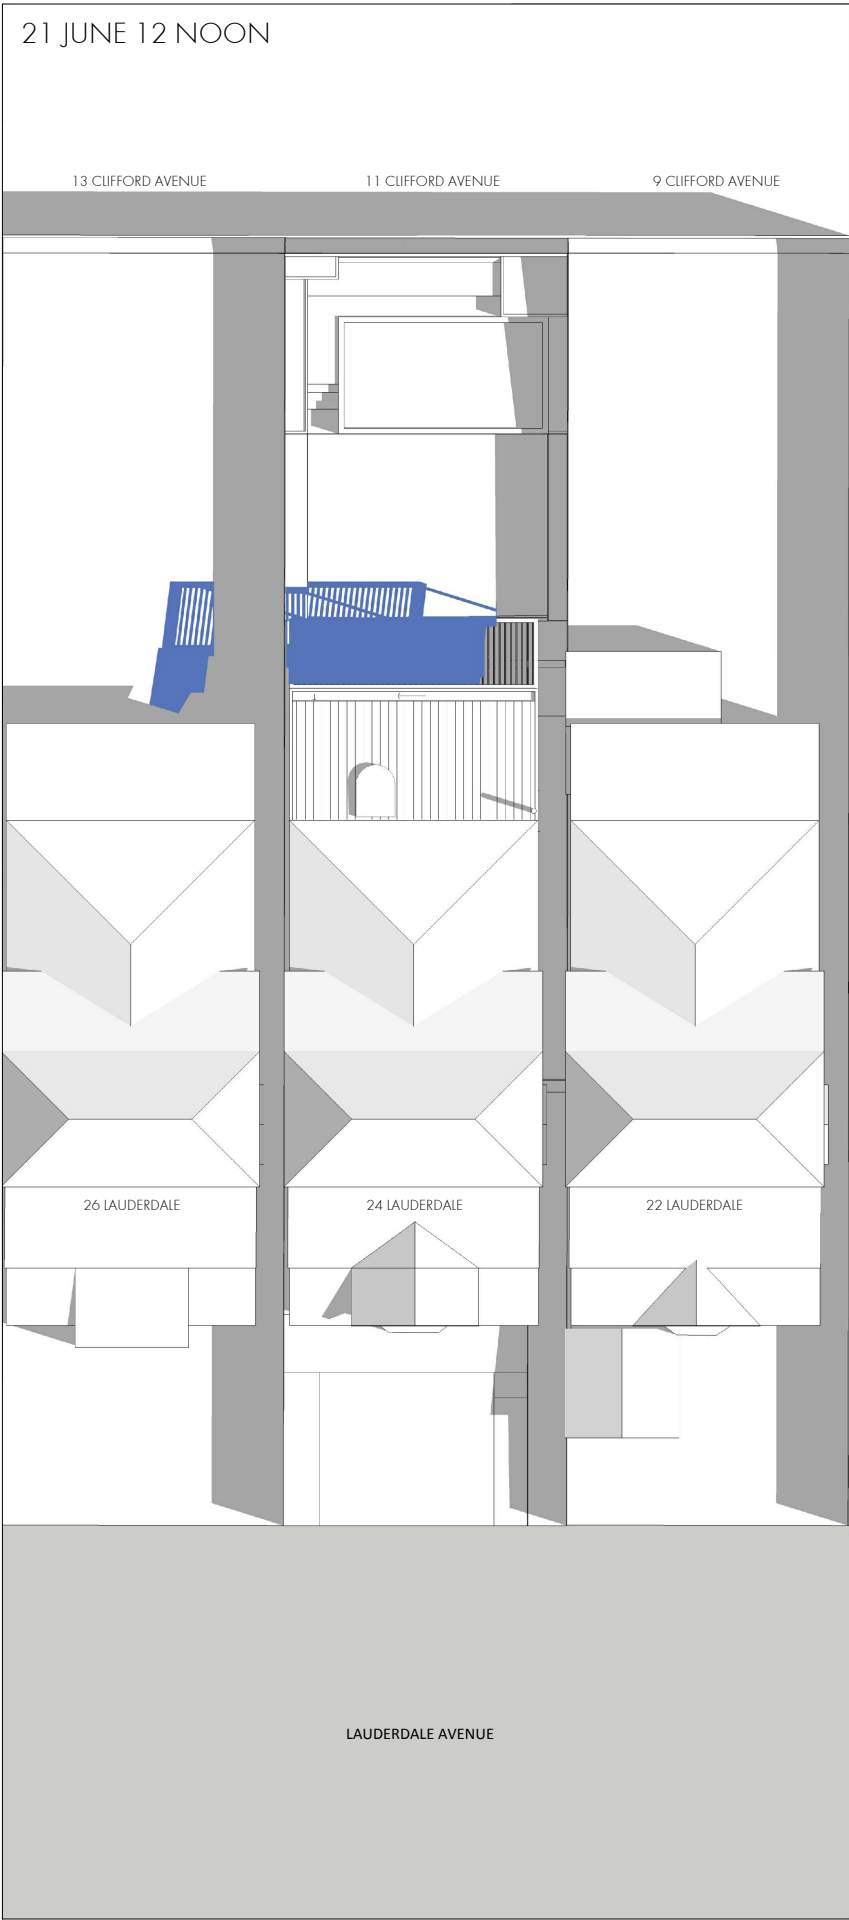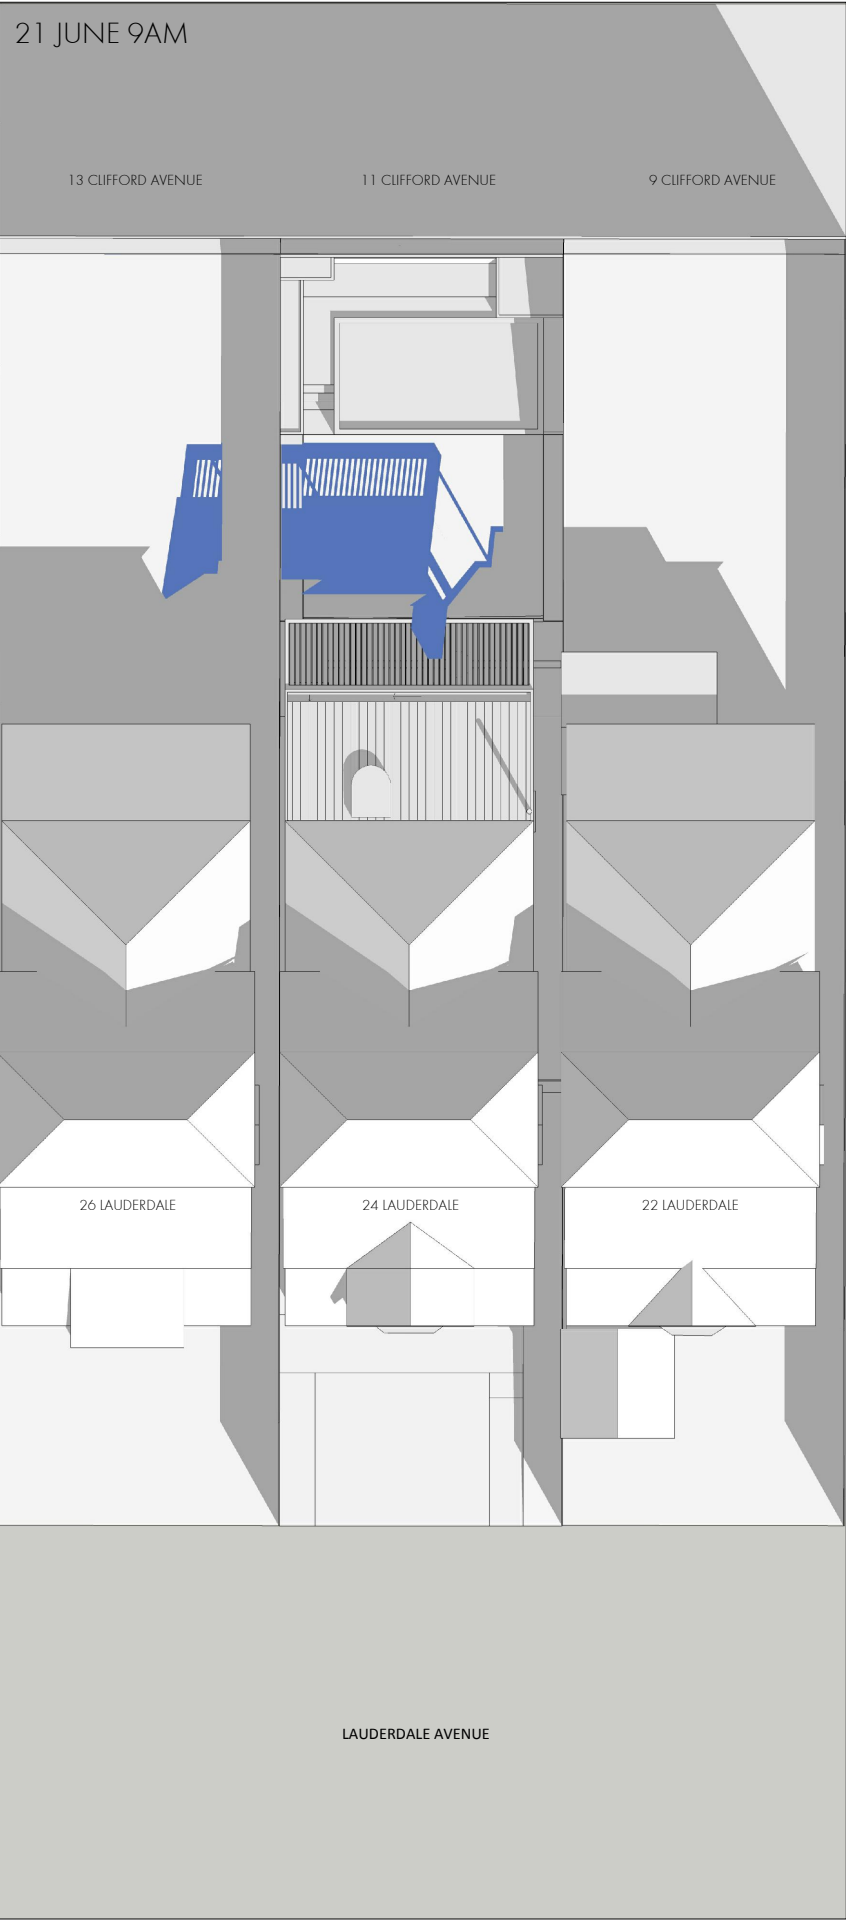

KEY:


AREA OF INCREASED SHADOW
CAUSED BY PROPOSED DESIGN

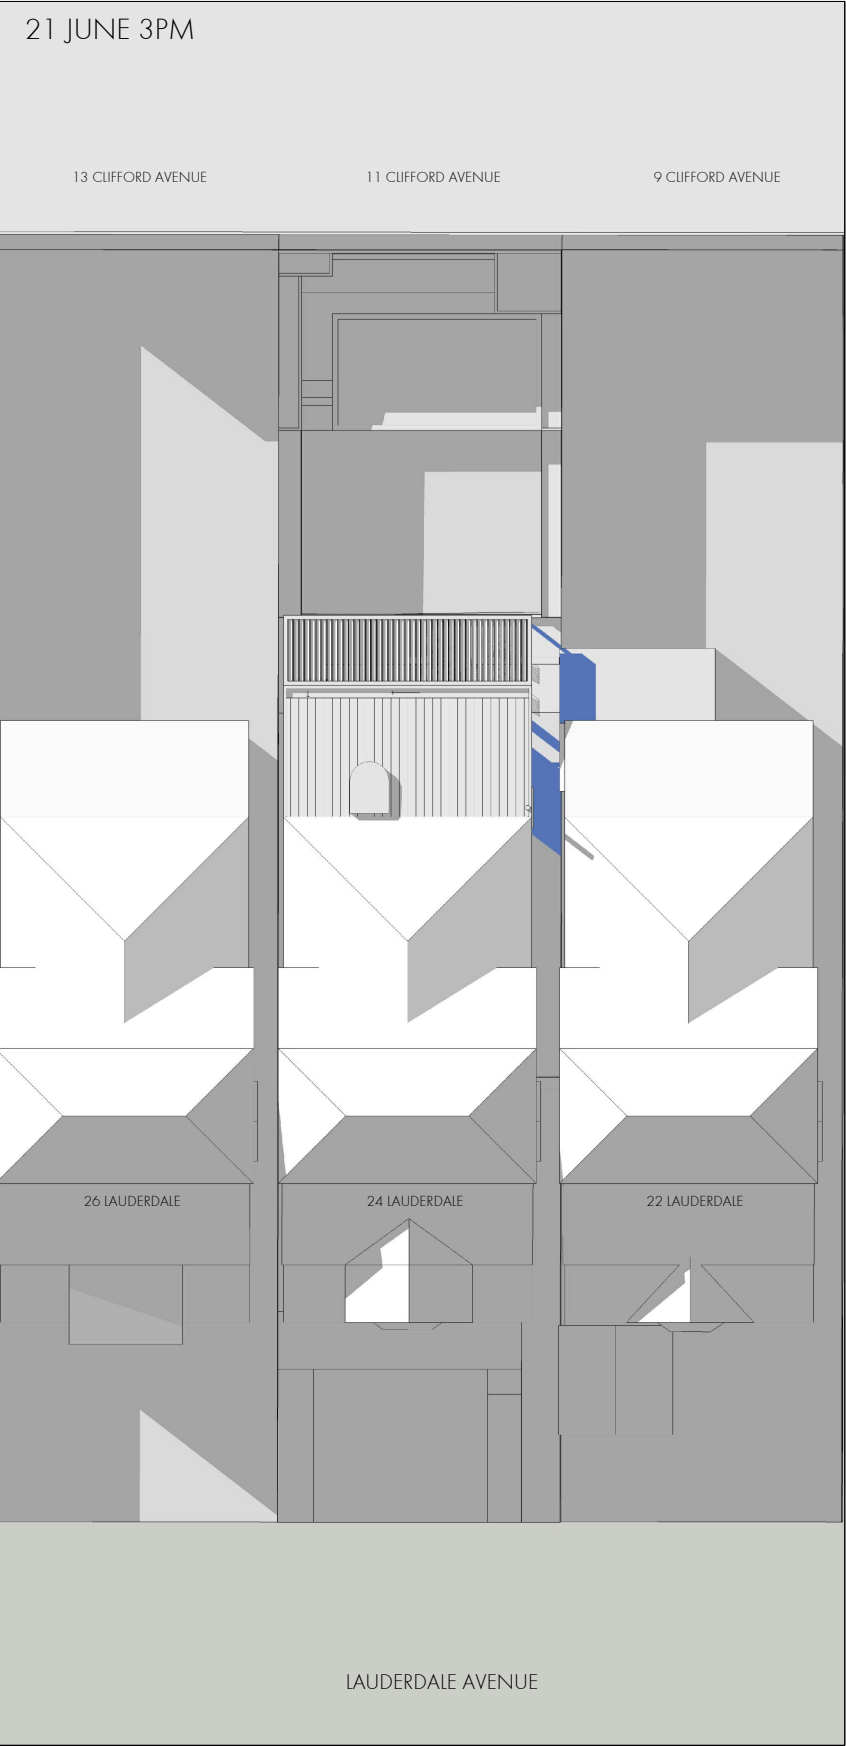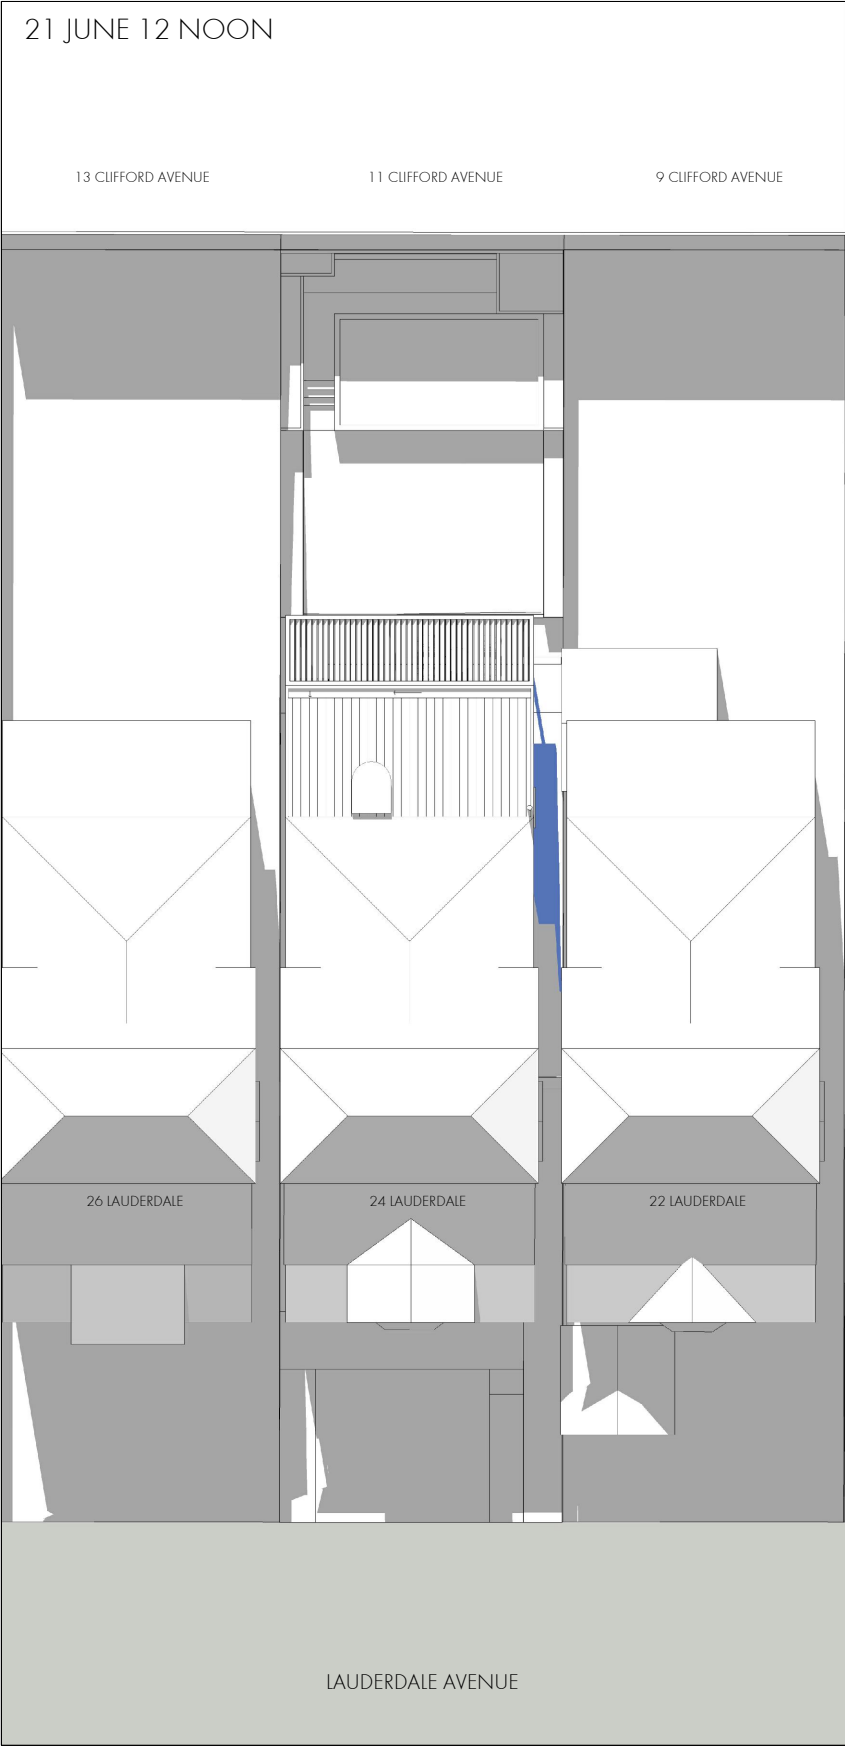
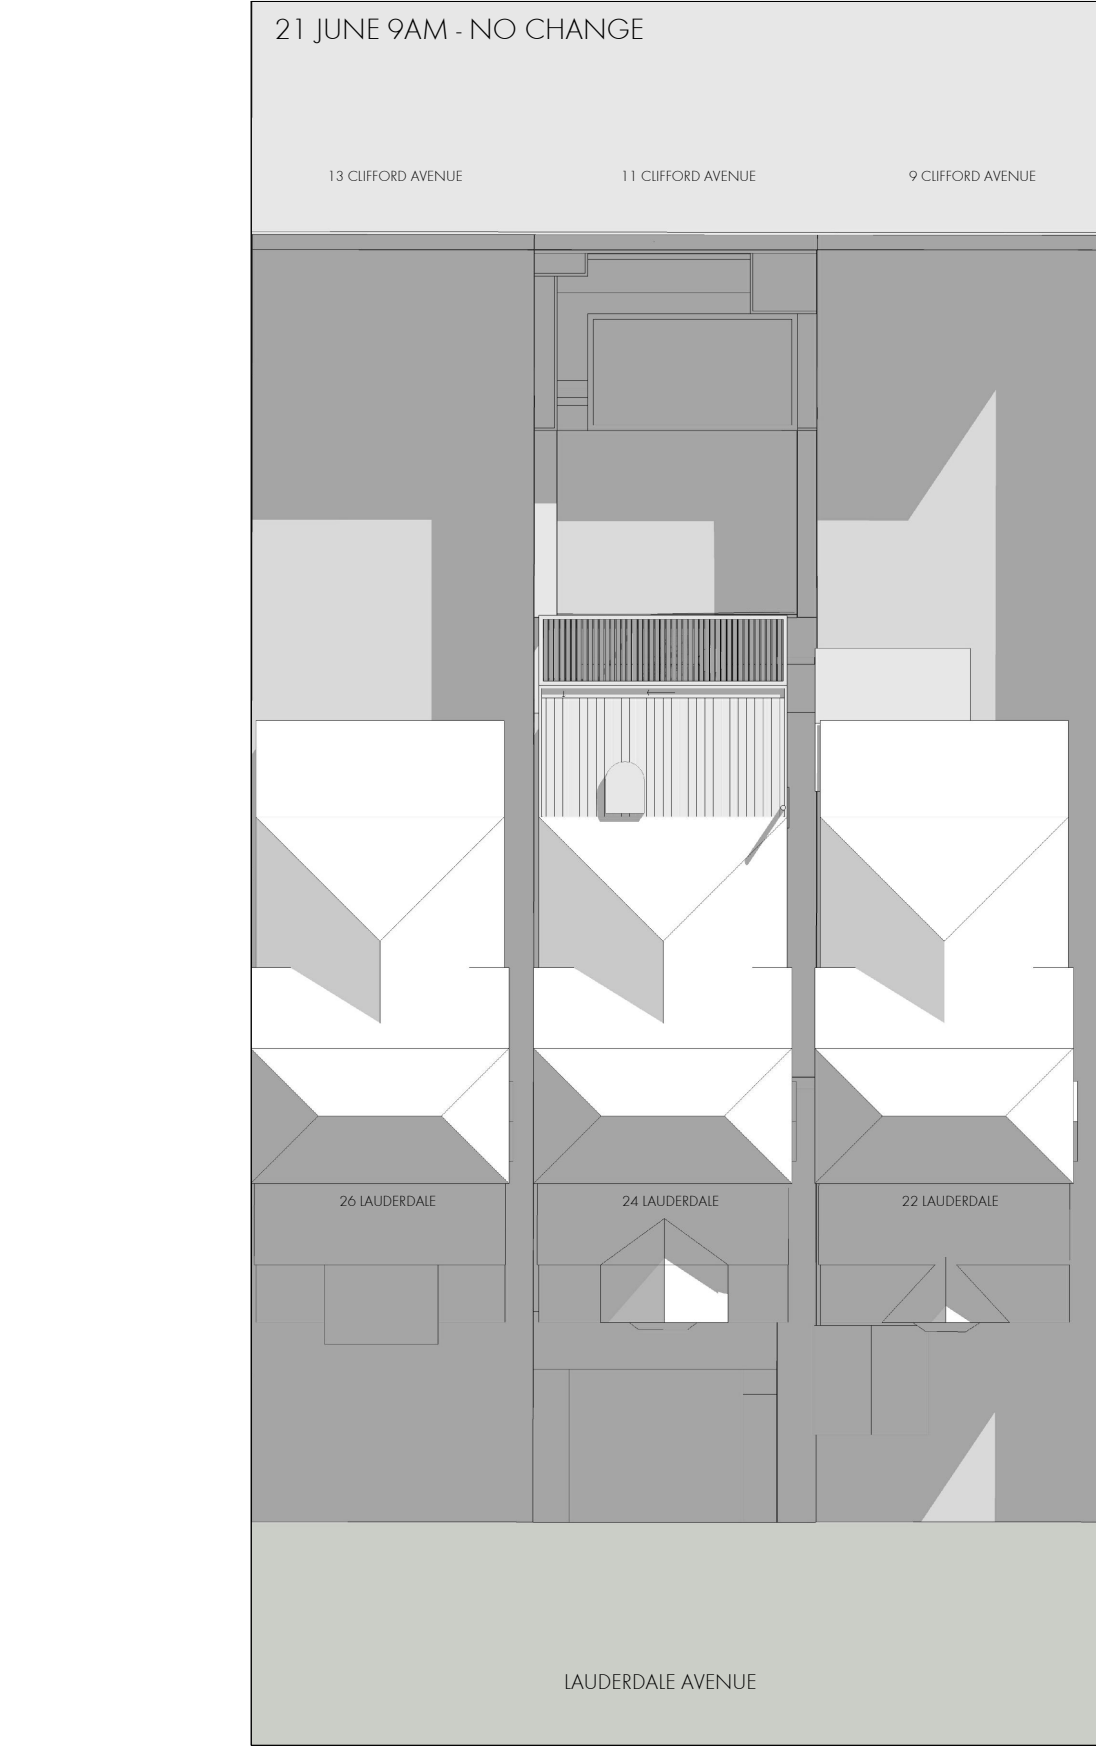


KEY:

AREA OF INCREASED SHADOW
CAUSED BY PROPOSED DESIGN

NOBLE ARCHITECTURE PTY LTD t 02 9188 8836 m 0414 231 442 e studio@noblearchitecture.com.au www.noblearchitecture.com.au instagram @noblearch.au ACN 642 634 580 © COPYRIGHT		DO NOT SCALE OFF THIS DRAWING ALL DIMENSIONS TO BE CHECKED ON SITE ANY DISCREPANCIES TO BE RESOLVED WITH NOBLE ARCHITECTURE PTY LTD BEFORE PROCEEDING SUBJECT TO: SITE SURVEY AND INVESTIGATION DEVELOPMENT APPROVAL/ SECTION 95 APPROVAL & CONSTRUCTION CERTIFICATE STRUCTURAL & SERVICES ENGINEERS DESIGN, DETAIL AND CERTIFICATION SUBCONTRACTOR SETOUT COMPLIANCE WITH NCC & AUSTRALIAN STANDARDS	project Proposed Alterations and Additions - Development Application Lot 1 Deposited Plan 959013 24 Lauderdale Avenue Fairlight NSW 2094	rev. A date 22/9/21 by KB description North error corrected	project 2021-01 location 24 LAUDERDALE AVENUE FAIRLIGHT NSW 2094 client KATE & JONATHON TURNER drawing title SHADOW DIAGRAMS - WINTER SOLSTICE scale NTS date SEPTEMBER 2021 drawn by KB revision A checked by KB	 DA-0220 DA
---	--	---	--	--	---	--------------------------

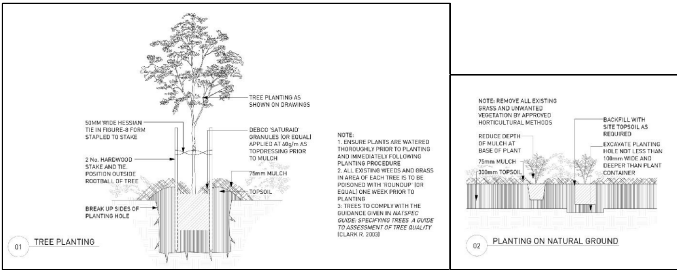


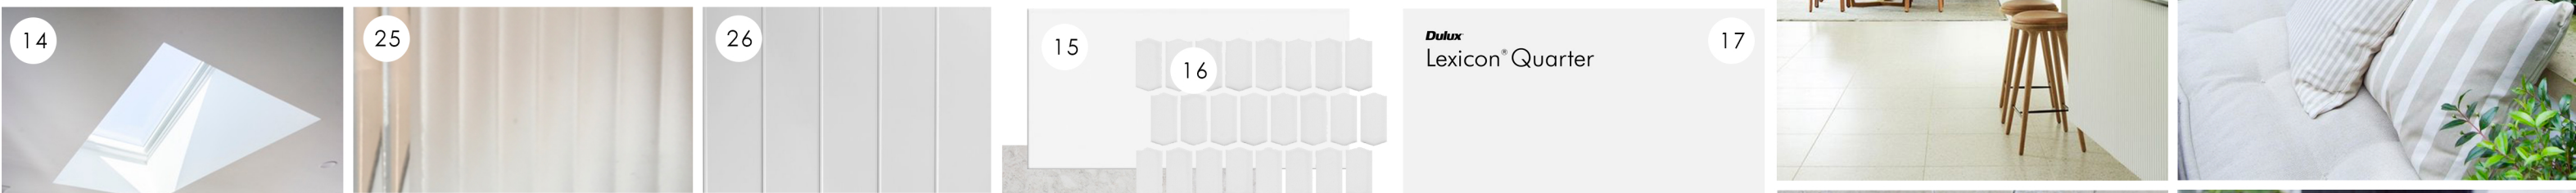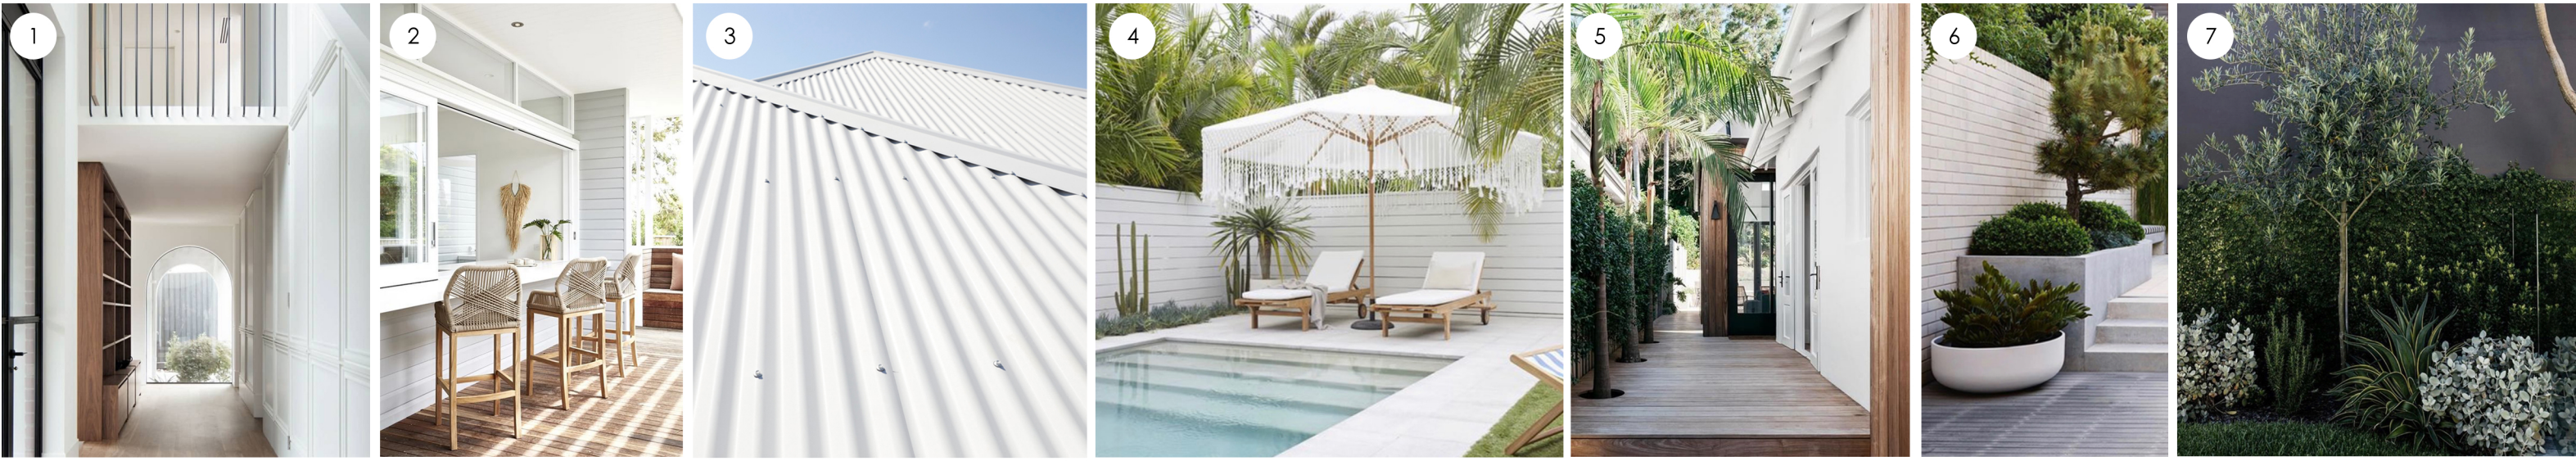

- 1 HALLWAY
- 2 BREAKFAST BAR
- 3 METAL ROOFING
- 4 POOL AREA
- 5 SIDE ENTRY PATH
- 6 PLANTERS
- 7 BORDER PLANTING
- 8 FIREPLACE
- 9 HALLWAY DOORS
- 10 KITCHEN SINK
- 11 PATIO DOORS
- 12 POTENTIAL CEILING FINISH
- 13 BORDER PLANTING
- 14 SKYLIGHT OVER KITCHEN ISLAND BENCH
- 15 BATHROOM MAIN TILE
- 16 BATHROOM FEATURE TILE
- 17 INTERNAL WALL PAINT COLOUR
- 18 MARBLE
- 19 INTRIM FEATURE WALL MOULDING
- 20 LIGHT OAK FLOORING
- 21 PAVING
- 22 POOL FINISHES
- 23 PAVING
- 24 EXTERNAL WALL PAINT COLOUR
- 25 NARROW REEDED PRIVACY GLASS
- 26 V GROOVE CLADDING

NOBLE ARCHITECTURE PTY LTD			project			project			2021-01		
1 02 9188 8836 m 0414 231 442 e studio@noblearchitecture.com.au			Proposed Alterations and Additions - Development Application			location			24 LAUDERDALE AVENUE FAIRLIGHT NSW 2094		
www.noblearchitecture.com.au			Lot 1 Deposited Plan 959013			client			KATE & JONATHON TURNER		
instagram @noblearch			24 lauderdale Avenue Fairlight NSW 2094			drawing title			PROPOSED MATERIALS & FINISHES		
ACN 642 634 580						scale			-		
© COPYRIGHT						date			JULY 2021		
						revision			\		
						drawn by			KB		
						checked by			KB		
									DA-0240		
									DA		

FRONT ELEVATION

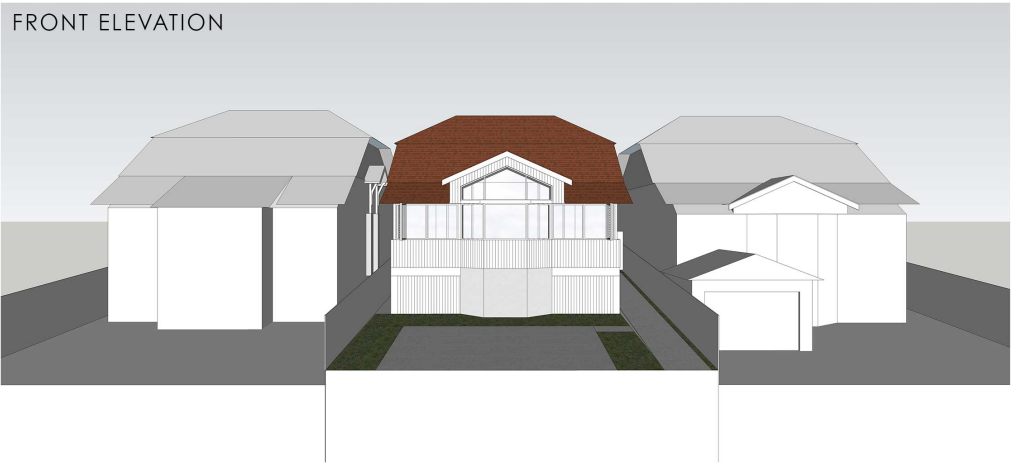

REAR ELEVATION




SOUTH EAST CORNER



NORTH WEST CORNER



INTERNAL - KITCHEN

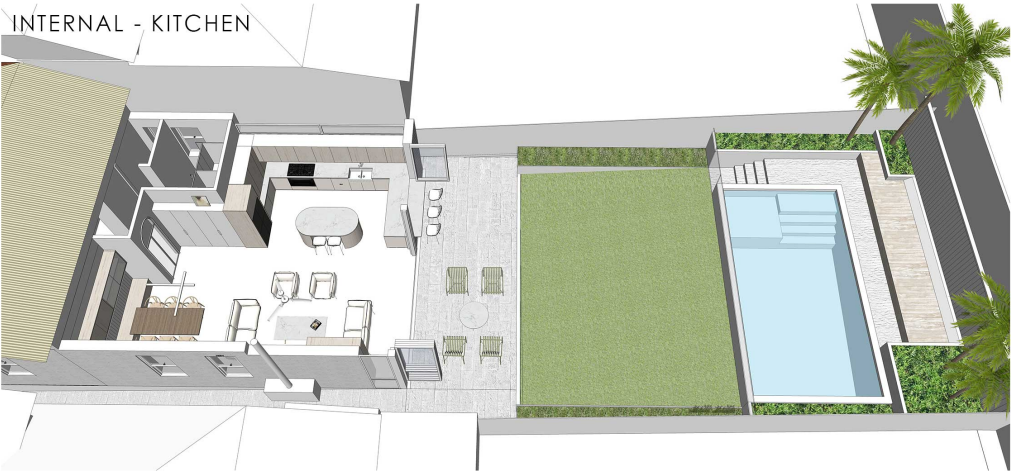

INTERNAL - LIVING/DINING



NOBLE ARCHITECTURE PTY LTD
1 02 9188 8836 | e 0416 231 442 | a studio@noblearchitecture.com.au
www.noblearchitecture.com.au
instagram @noblearch.au
ACN 642 634 380
© COPYRIGHT


DO NOT SCALE OFF THIS DRAWING
ALL DIMENSIONS TO BE CHECKED ON SITE
ANY DISCREPANCIES TO BE RESOLVED WITH NOBLE ARCHITECTURE PTY LTD BEFORE PROCEEDING
SUBJECT TO:
SITE SURVEY AND INVESTIGATION
DEVELOPMENT APPROVAL/ SECTION 94 APPROVAL & CONSTRUCTION CERTIFICATE
STRUCTURAL & SERVICES ENGINEERS DESIGN, DETAIL AND CERTIFICATION
SUBCONTRACTOR SIGNOUT
COMPLIANCE WITH NCC & AUSTRALIAN STANDARDS

project
Proposed Alterations and Additions - Development Application
Lot 1 Deposited Plan 959013
24 Lauderdale Avenue Fairlight NSW 2094
NOTE: Refer to GF + Landscape Plan for planting - model shows indicative areas of planting only.


rev	date	by	description

project	2021-Q1
location	24 LAUDERDALE AVENUE FAIRLIGHT NSW 2094
client	KATE & JONATHAN TURNER
drawing title	PERSPECTIVES
scale	1:100
date	JULY 2021
drawn by	KB
revision	
checked by	KB


DA-0250
DA

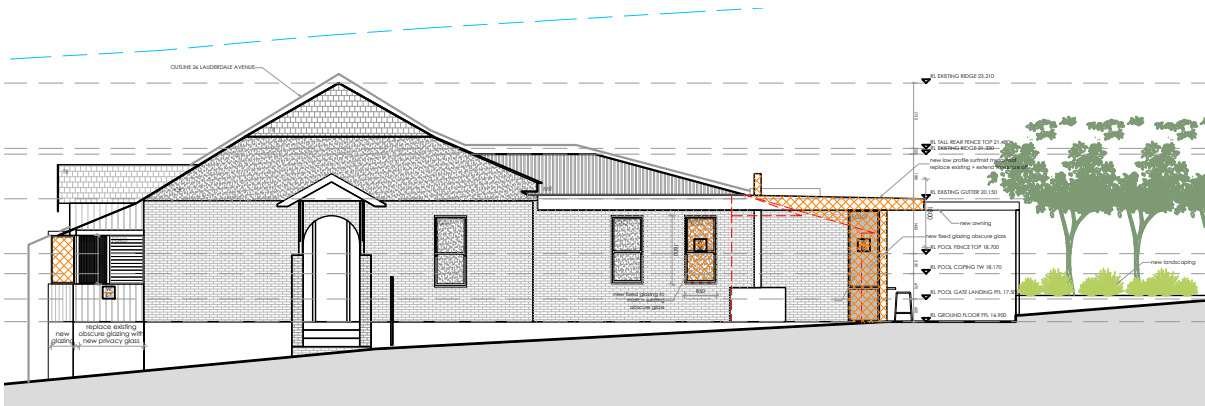


EAST ELEVATION

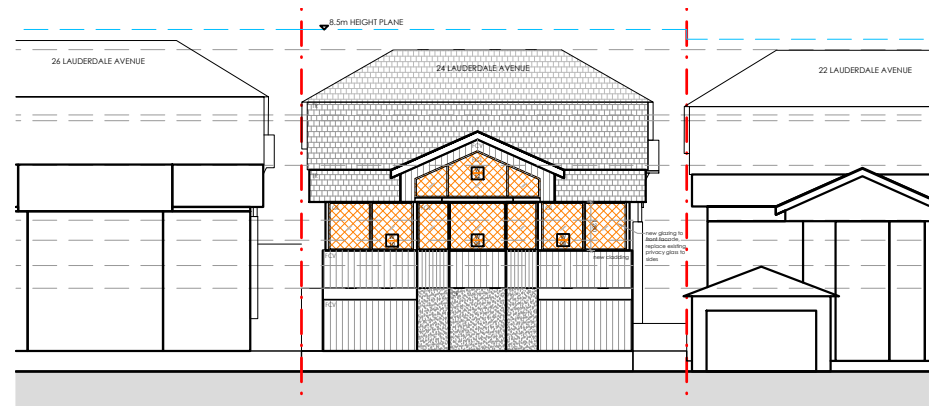


SOUTH ELEVATION

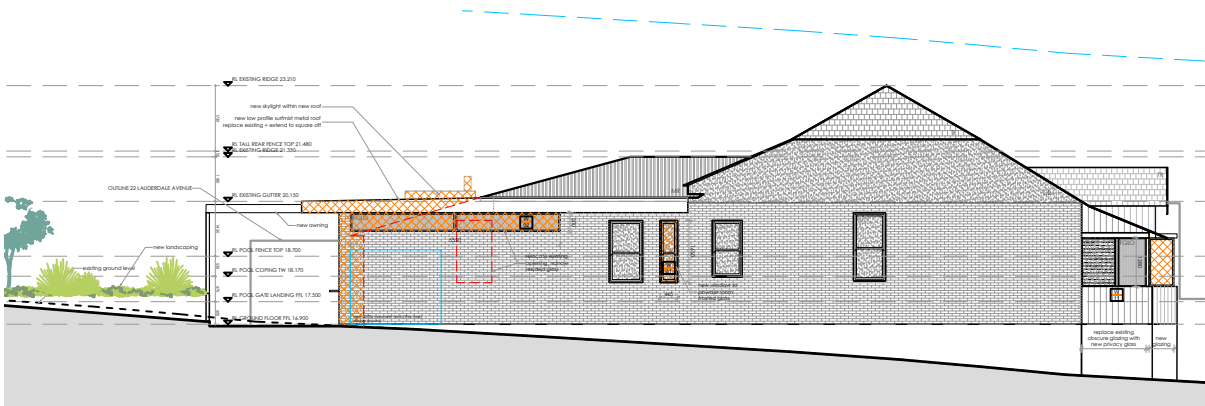


WEST ELEVATION

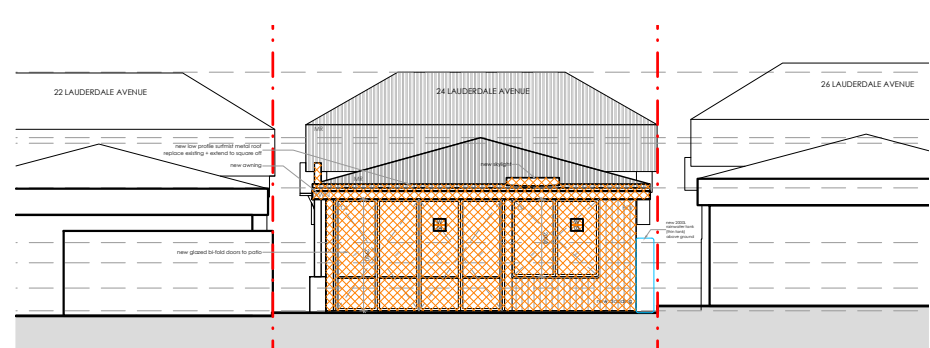

NORTH ELEVATION

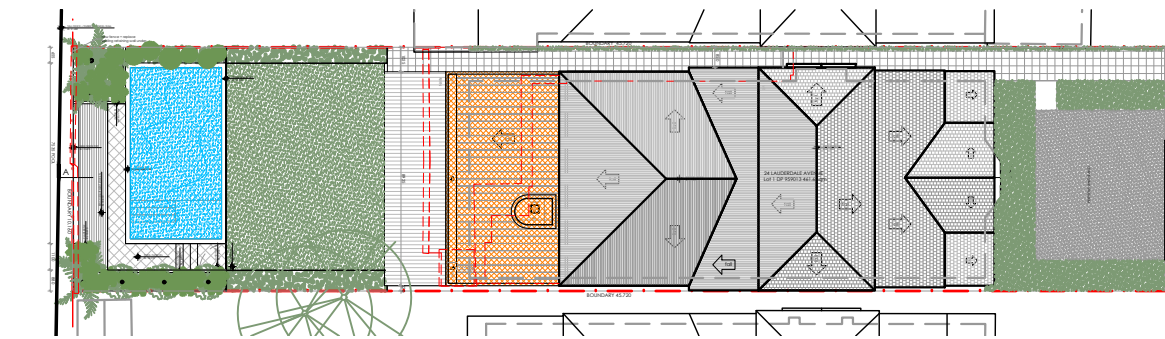

SITE + ROOF PLAN

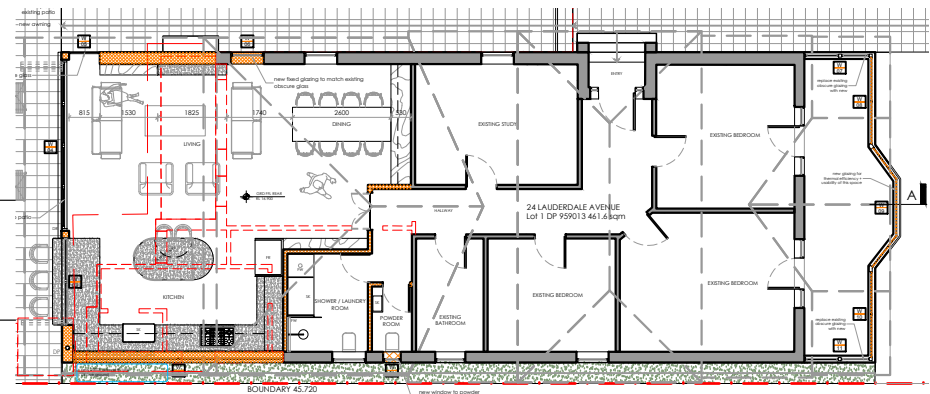

GF PLAN

NOBLE ARCHITECTURE PTY LTD 1 82 9188 8834 e 0414 231 442 n@noblearchitecture.com.au www.noblearchitecture.com.au instagram: @noblearch ACN 442 424 580 © COPYRIGHT	DO NOT SCALE OFF THIS DRAWING ALL DIMENSIONS TO BE CHECKED ON SITE ANY DISCREPANCIES TO BE RESOLVED WITH NOBLE ARCHITECTURE PTY LTD BEFORE PROCEEDING SUBJECT TO: SITE SURVEY AND INVESTIGATION DEVELOPMENT APPROVAL, SECTION 95 APPROVAL & CONSTRUCTION CERTIFICATE STRUCTURAL & SERVICES ENGINEERS DESIGN, DETAIL AND CERTIFICATION SUBCONTRACTOR DETAIL COMPLIANCE WITH NCC & AUSTRALIAN STANDARDS	project Proposed Alterations and Additions - Development Application Lot 1 Deposited Plan 959013 24 Lauderdale Avenue Fairlight NSW 2094	<table><tr><td>no.</td><td>date</td><td>by</td><td>description</td></tr><tr><td></td><td></td><td></td><td></td></tr><tr><td></td><td></td><td></td><td></td></tr><tr><td></td><td></td><td></td><td></td></tr><tr><td></td><td></td><td></td><td></td></tr></table>	no.	date	by	description																	<table><tr><td>project</td><td colspan="2">2021-01</td></tr><tr><td>location</td><td colspan="2">24 LAUDERDALE AVENUE FAIRLIGHT NSW 2094</td></tr><tr><td>client</td><td colspan="2">KATE & JONATHAN TURNER</td></tr><tr><td>drawing title</td><td colspan="2">NOTIFICATION PLANS</td></tr><tr><td>scale</td><td colspan="2">NTS @ A4</td></tr><tr><td>date</td><td>SEPTEMBER 2021</td><td>revision 1</td></tr><tr><td>drawn by</td><td>KB</td><td>checked by KB</td></tr></table>	project	2021-01		location	24 LAUDERDALE AVENUE FAIRLIGHT NSW 2094		client	KATE & JONATHAN TURNER		drawing title	NOTIFICATION PLANS		scale	NTS @ A4		date	SEPTEMBER 2021	revision 1	drawn by	KB	checked by KB	DA-0260 DA
	no.	date	by	description	
	project	2021-01	
	location	24 LAUDERDALE AVENUE FAIRLIGHT NSW 2094	
	client	KATE & JONATHAN TURNER	
	drawing title	NOTIFICATION PLANS	
scale	NTS @ A4	
date	SEPTEMBER 2021	revision 1	
drawn by	KB	checked by KB	