


**THIS PLAN IS TO BE READ IN
CONJUNCTION WITH
THE CONDITIONS OF DEVELOPMENT
CONSENT**

DA2019/1140

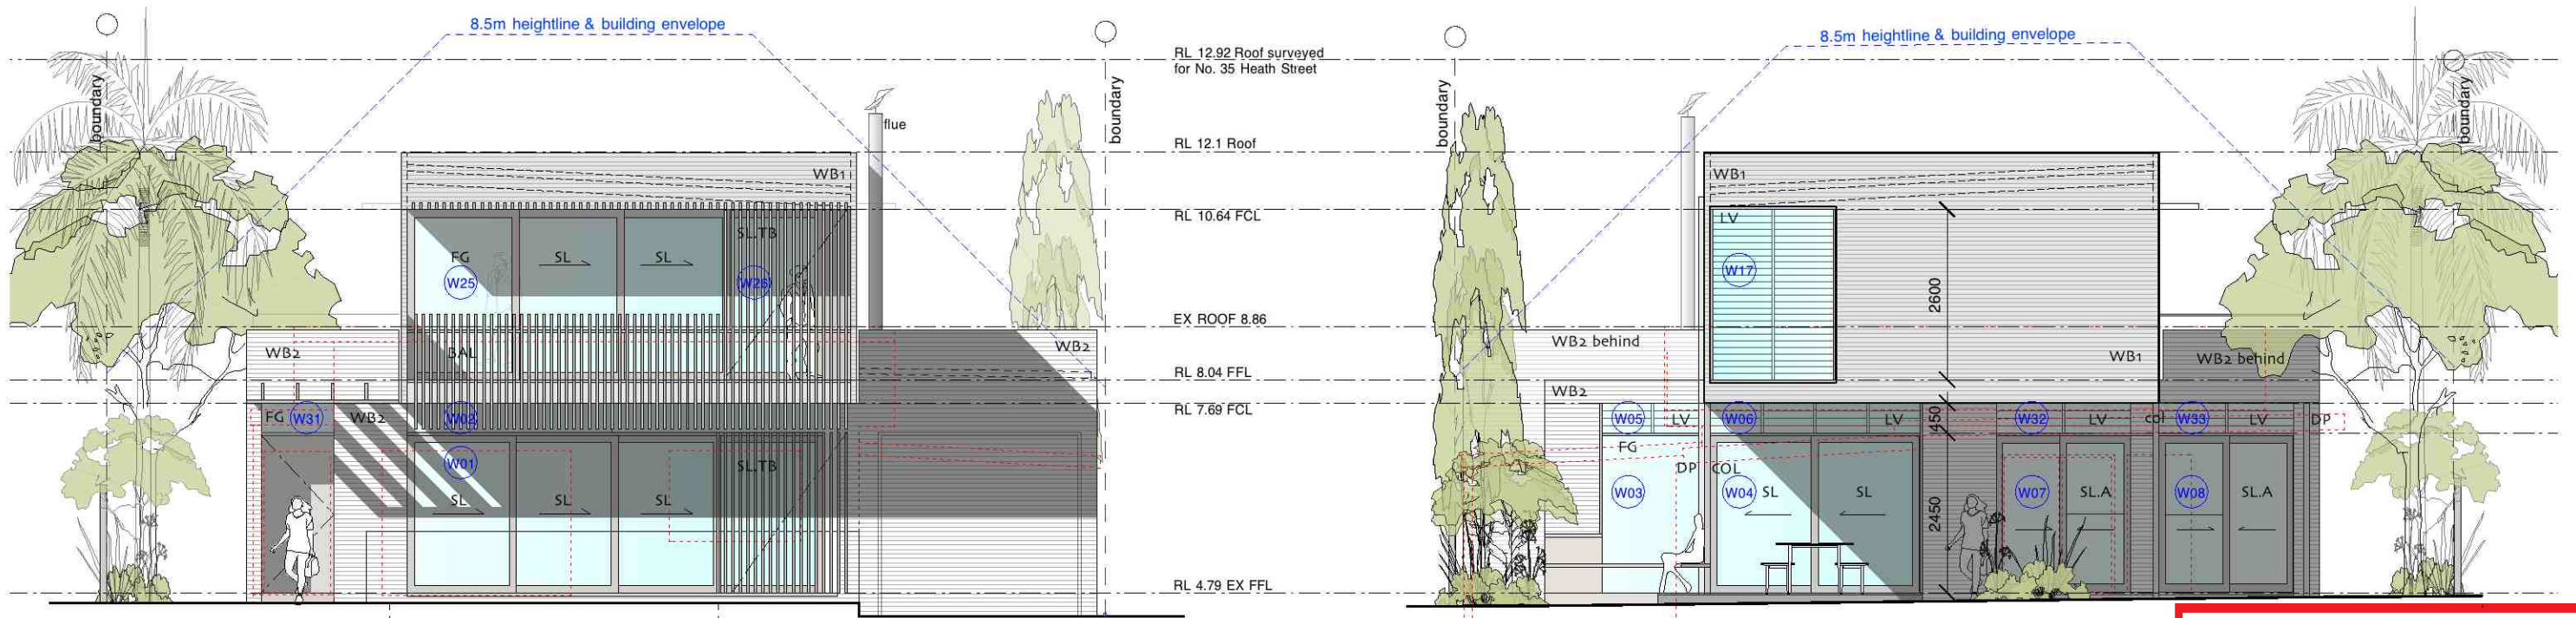


Proposed Northern Elevation (@ building)

Proposed Southern Elevation



**THIS PLAN IS TO BE READ IN
CONJUNCTION WITH
THE CONDITIONS OF DEVELOPMENT
CONSENT**

DA2019/1140

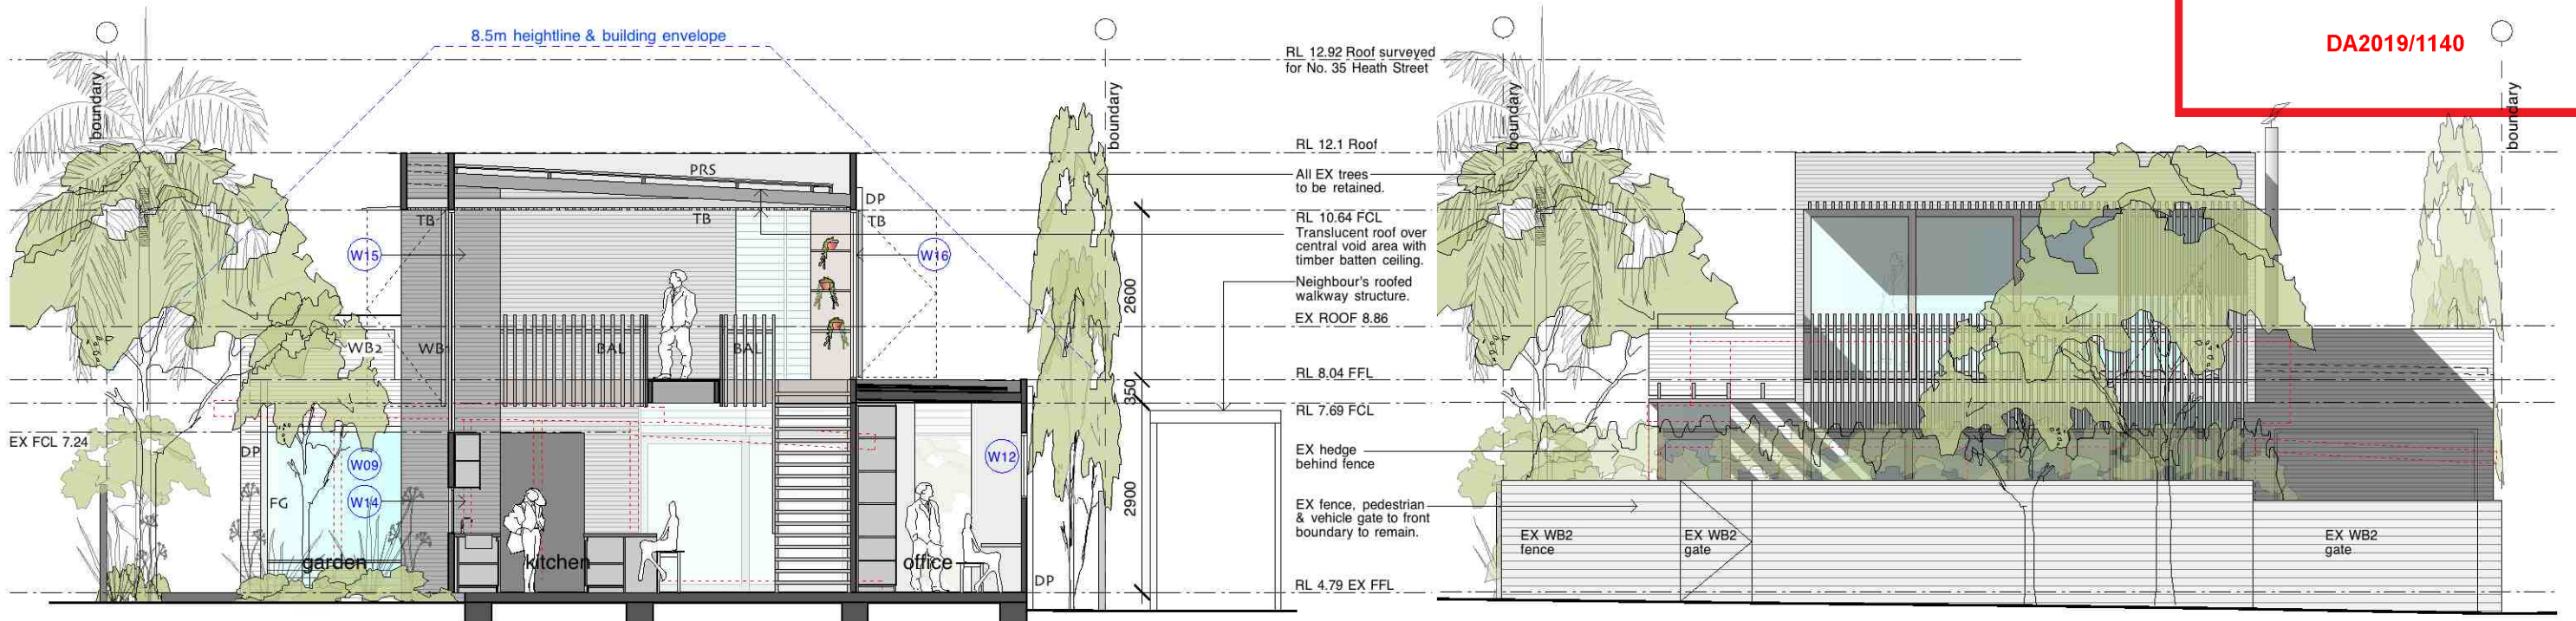

Section A


Proposed Streetfront Elevation (northern)

LEGEND

EX	EXISTING	MRS	METAL ROOF SHEETING
EMB	ELECTRIC / METRE	PRS	POLY ROOF SHEETING
BAL	BALUSTRADE	WB1	WEATHERBOARDS type 1
TIM	TIMBER	WB2	WEATHERBOARDS type 2
TIM.D	TIMBER DECKING	FG	FIXED GLAZING
TB	TIMBER BATTEN	OB	OBSCURE GLAZING
FT	FLOOR TILES	LV	LOUVRE WINDOW
DP	DOWNPIPE	A	ANEETA WINDOW
SP	SPITTEE	SL	SLIDING
C	CHUTE	PF	POOL FENCE
COL	COLUMN	REF	REFRIGERATOR
CPD	CUPBOARD	WM.DRY	WASHER, DRYER

WALL TYPE KEY (refer plans)

- Existing structure to be retained
- Existing structure to be demolished
- New structure

 

reef house

37 Heath Street
Mona Vale NSW 2103
LOT 31
DP 7236
Site Area 929m2

markham-lee architecture

matthew@markham-lee.com
0449 651 958
linda@markham-lee.com
0424 796 511

ISSUE: DA issue

DATE: 14.10.19

JOB #: Hellmich

SCALE: 1:100 @ A3


DRAWN: MLA

**Proposed North, Streetfront,
South Elev/s & Section A**

Do not scale from drawings. Verify all dimensions and levels on site.
All drawings must be verified by the structural engineer's documents.
All drawings to be verified by the Survey Plan.
Markham-Lee Architecture Pty Ltd retains the copyright subsisting in these documents.

dwg no.

DA.04

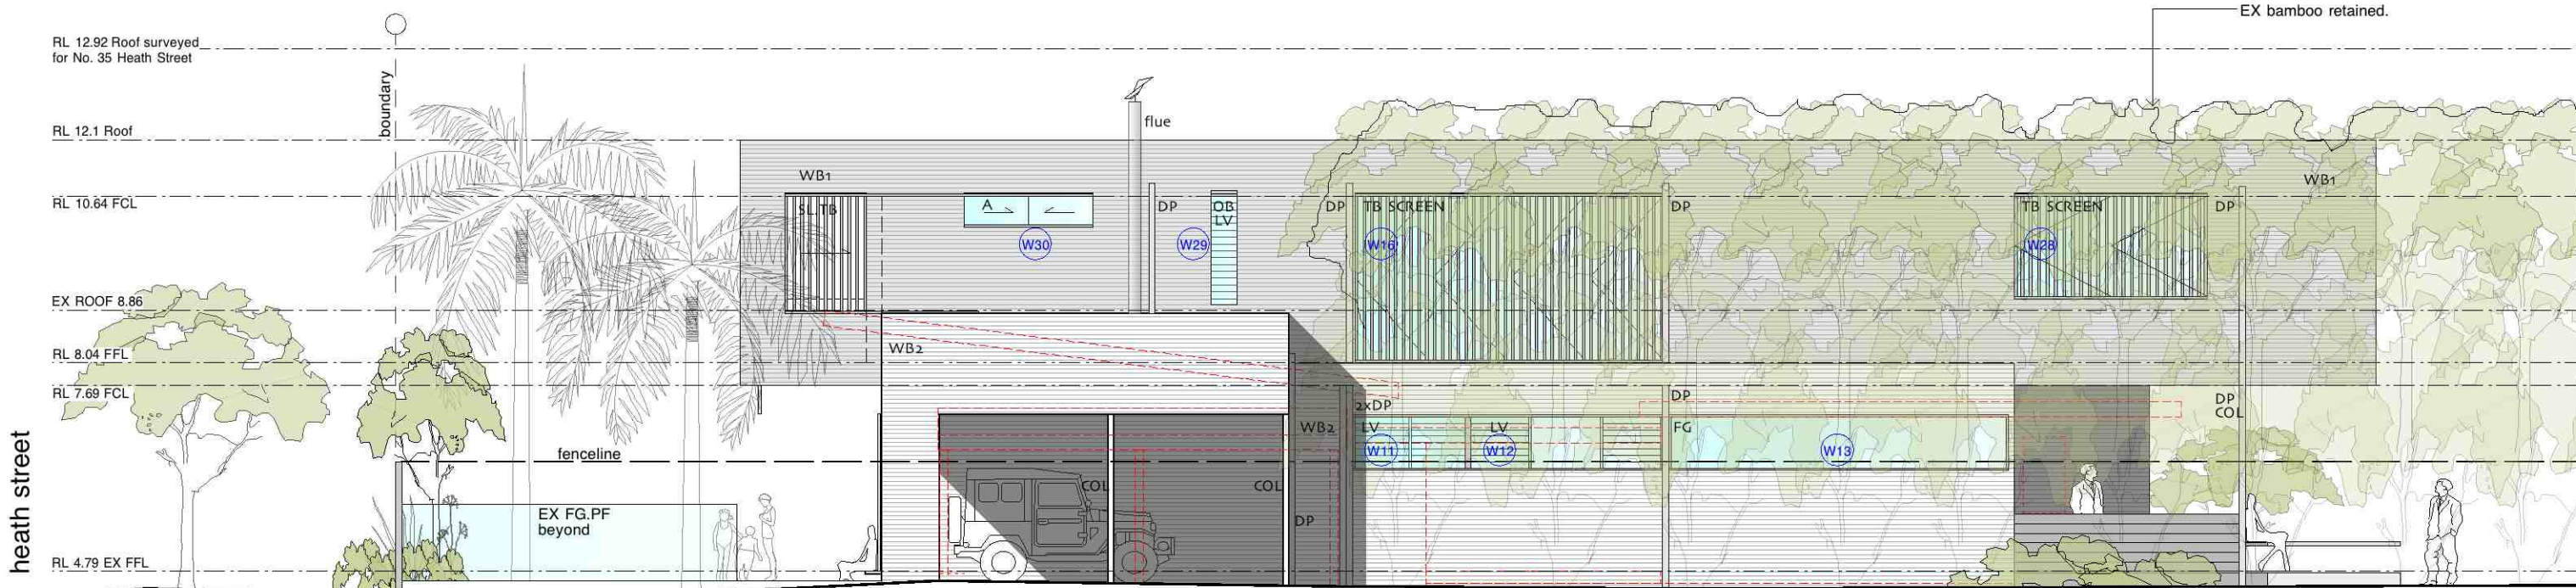



DA.10