



LEGEND

- EXISTING LEVELS
- PROPOSED LEVELS
- PREVIOUSLY APPROVED DA FOOTPRINT
- TREE NUMBERS TO ARBORIST REPORT
- EXISTING TREES TO BE RETAINED

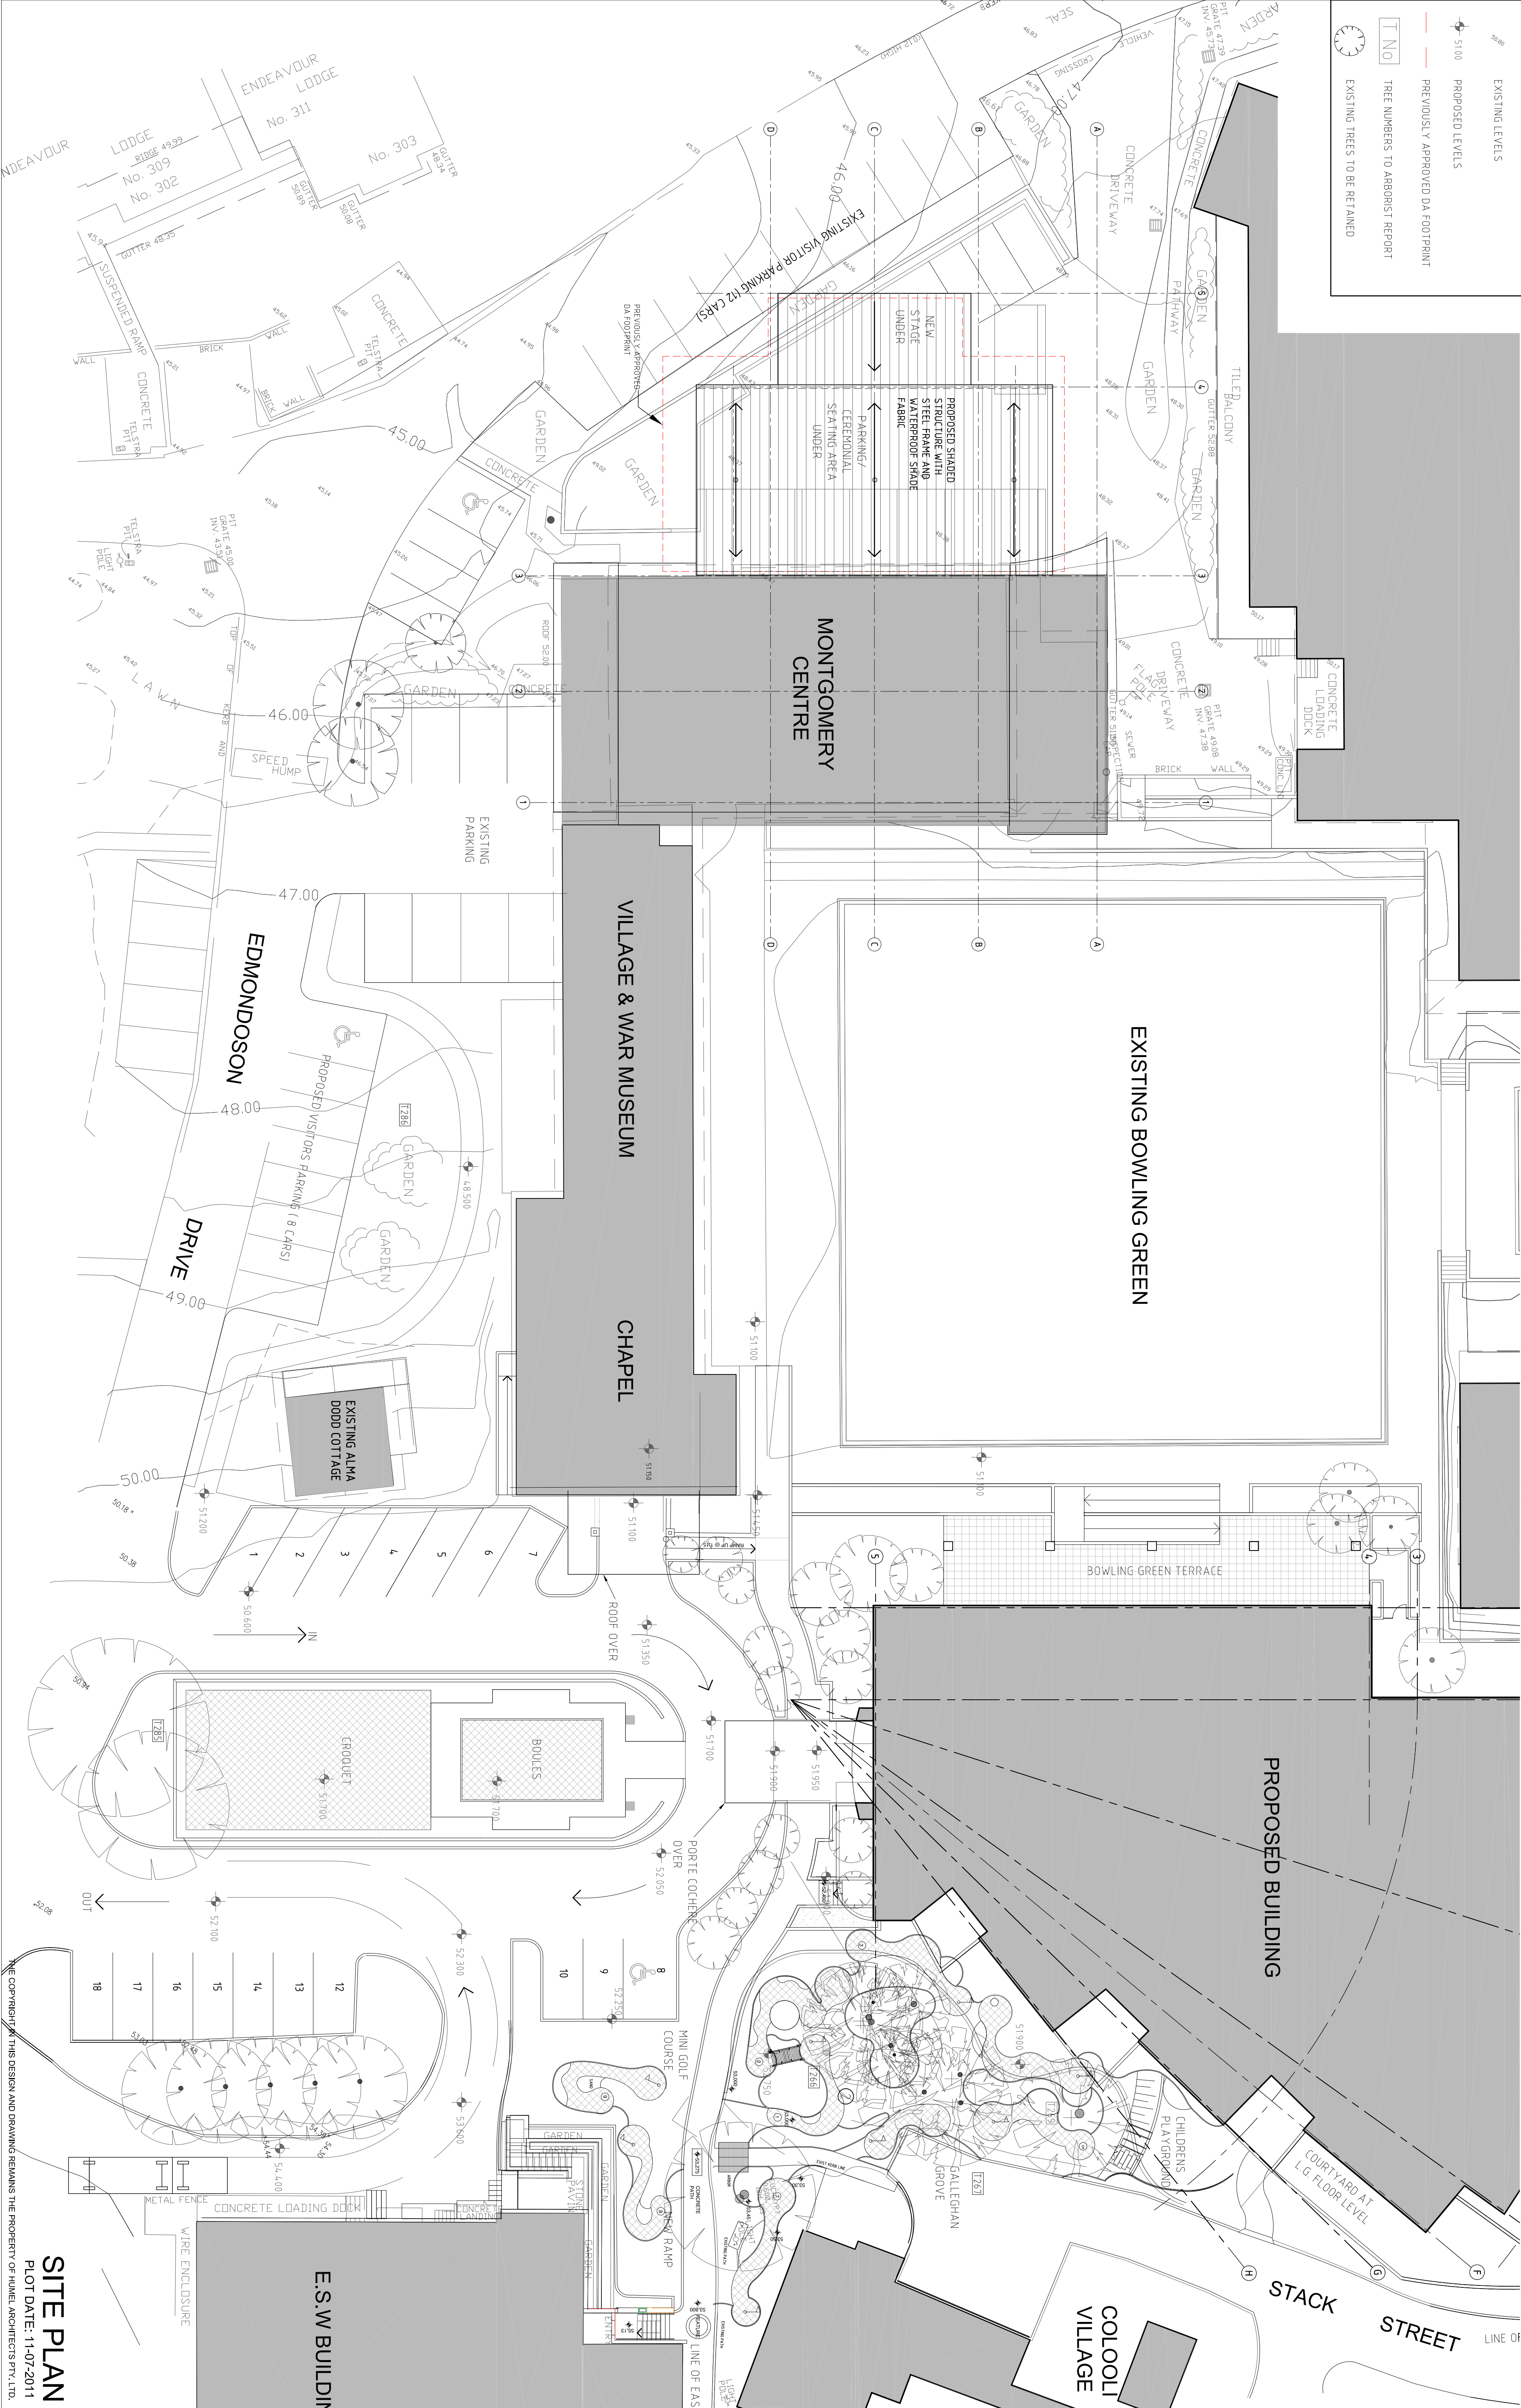

SITE PLAN
PLOT DATE: 11-07-2011

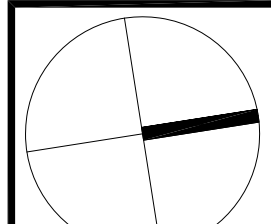

ISSUED FOR SECT 96 APPLICATION	C	20-06-2013
ISSUE FOR SECT 96 APPLICATION	B	11-07-2011
Amendment/Issue	No.	Date

PROPRIETOR
RSL LIFECARE LTD.
VETERANS PARADE
NARRABEEN NSW 2101

PROJECT
MONTGOMERY CENTRE
RSL ANZAC VILLAGE

SHEET TITLE
SITE PLAN

PO Box 1668 Dee Why NSW 2099
P 61 2 568 1611
F 61 2 568 1612
E info@humel.com.au

SCALE 1:200@A1 DATE JUL 2011
DRAWN CS CHECKED SS
DRAWING NUMBER DA1.06
REV: C