

ISSUE	REVISIONS	DATE
B	DA	02.12.24
A	DA	25.09.24


PROJECT:
**MONTESSORI SKYLINE
 CHILDCARE**
 5 Skyline Place Frenchs Forest NSW 2086
 SP 49558

SITE PLAN


PA STUDIO
 LEVEL 2, 20 YOUNG ST. NEUTRAL BAY, NSW 2089
 TEL: 8968 1900 FAX: 8968 1999 ACN: 603 389 288
 NOMINATED ARCHITECT: GEORGE REVAY-REG#3954

SCALE: AS SHOWN	DRAWING CH.6
SUBSET: MONTESSORI	
DRAWN BY: WH/DO	ISSUE B

FRENCHS FOREST ROAD EAST

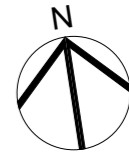

Printed 4/12/2024

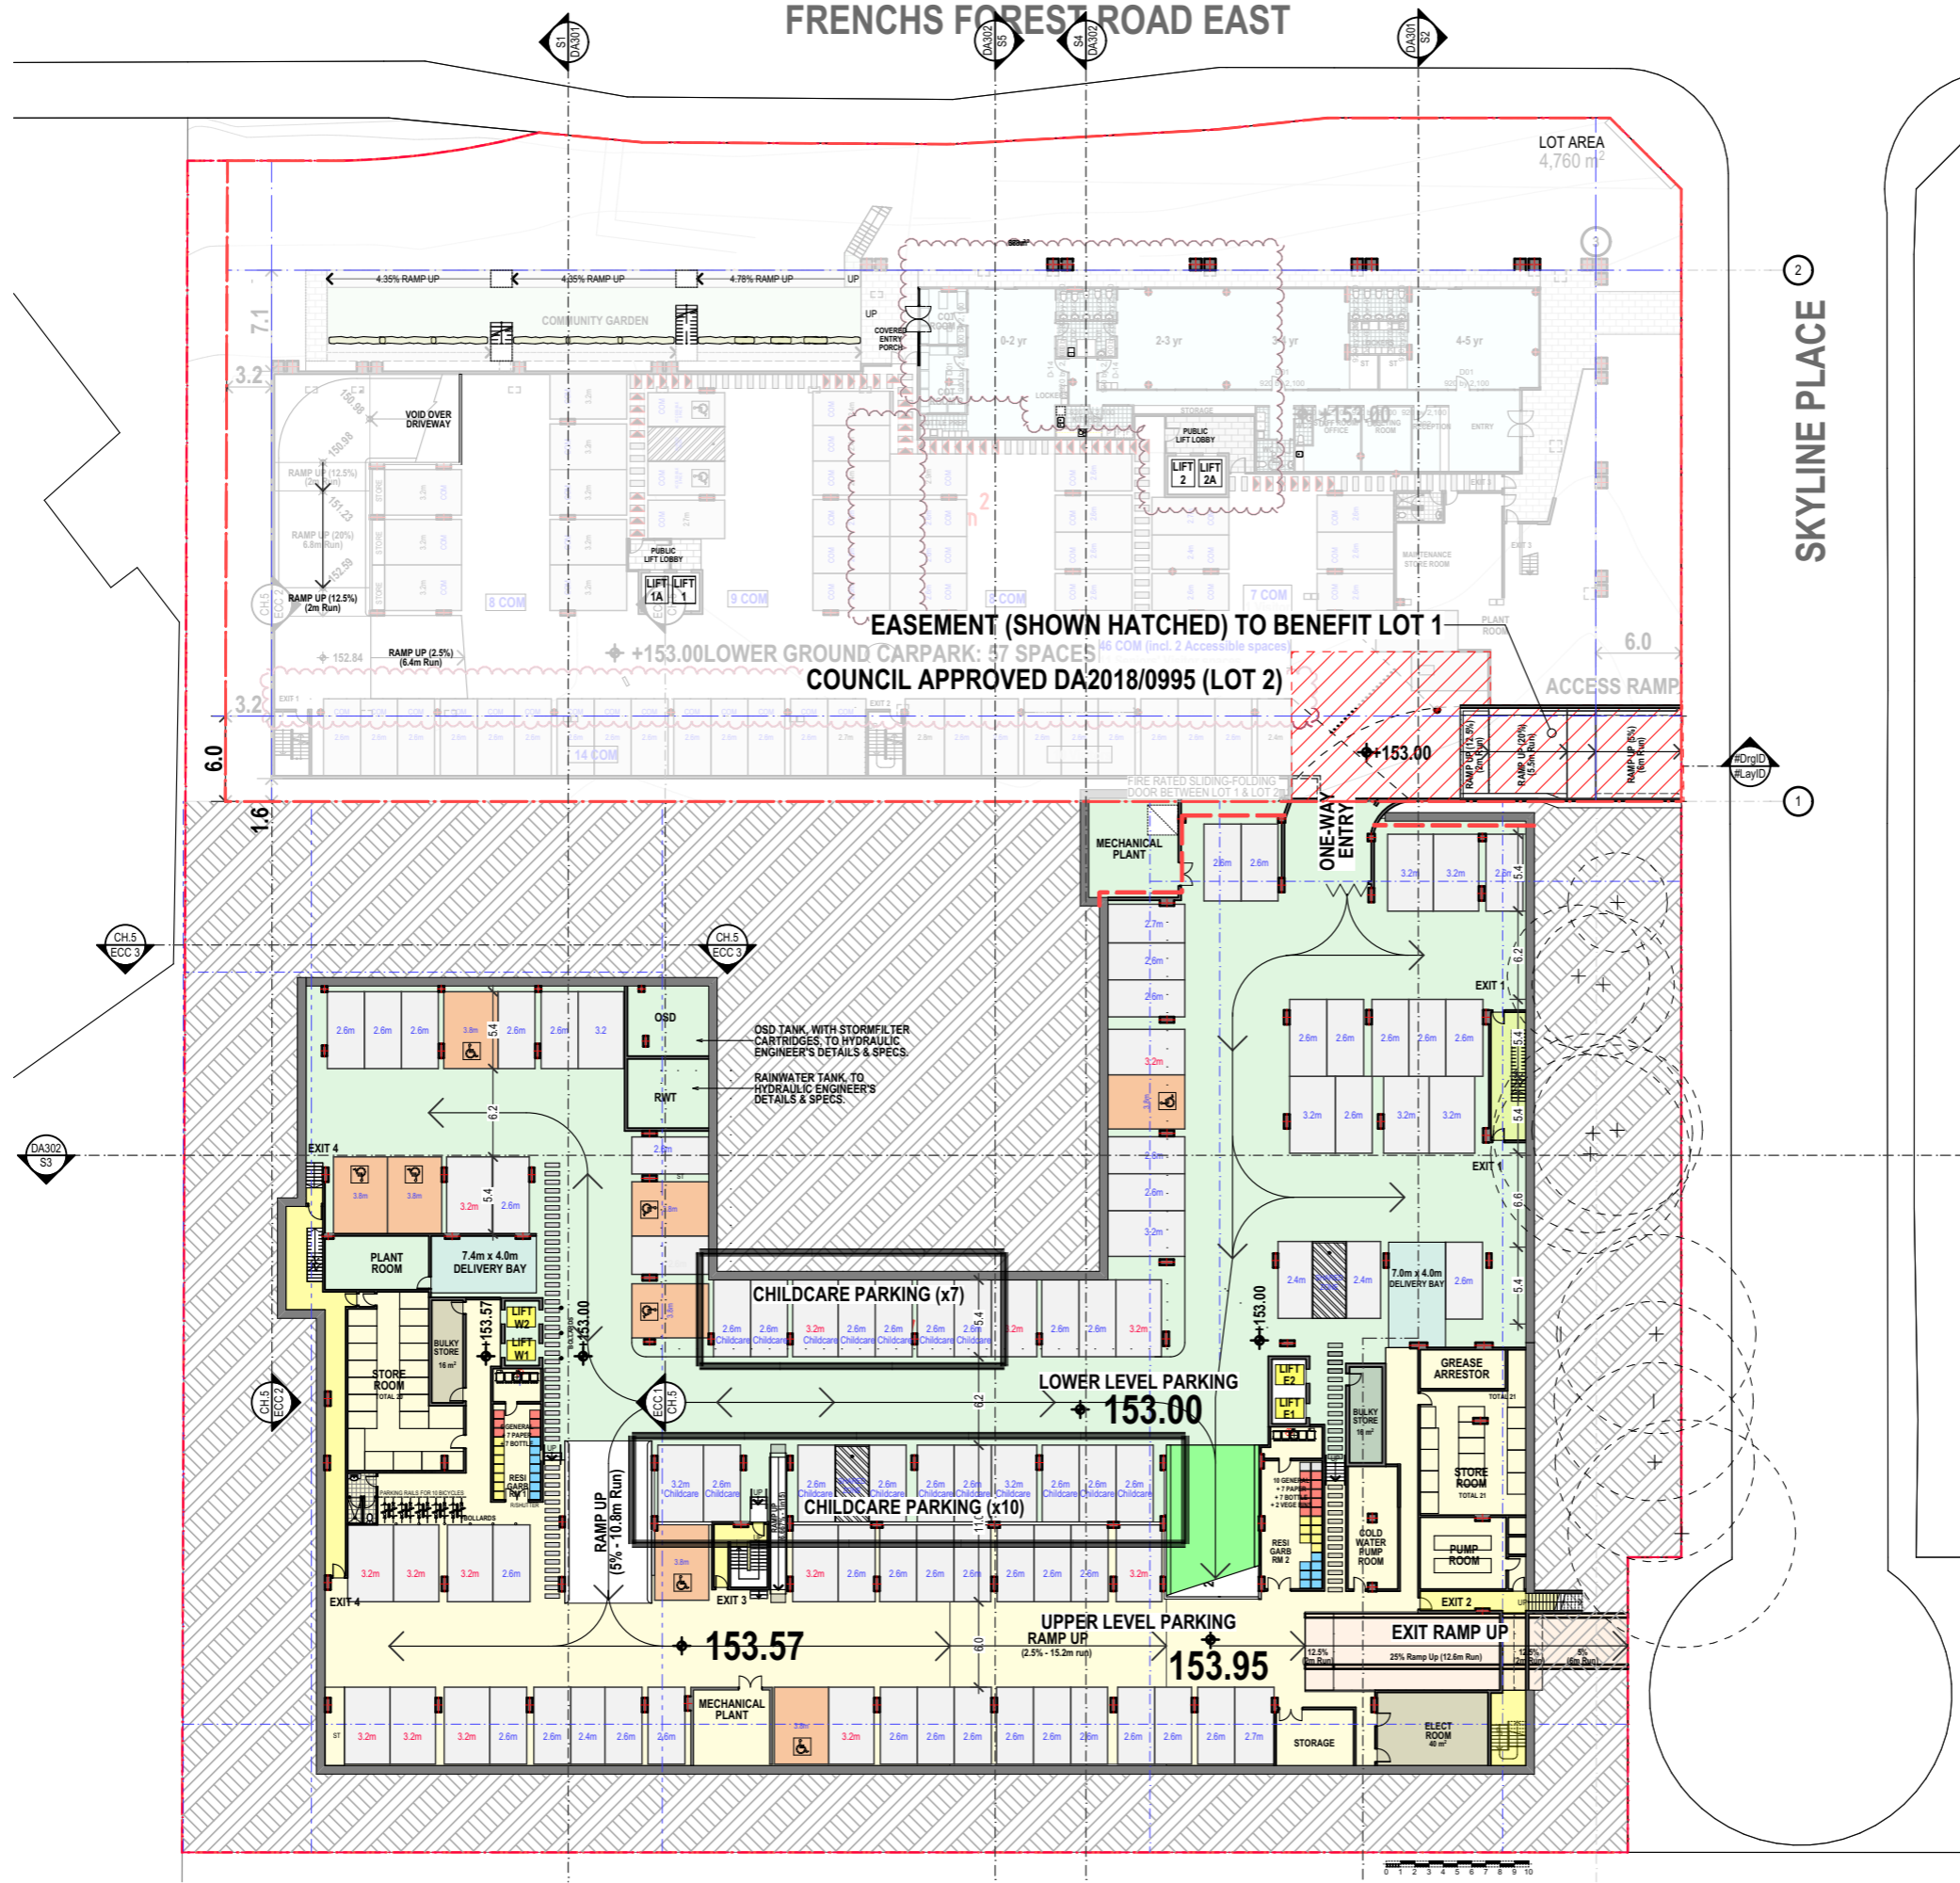


ISSUE	REVISIONS	DATE
B	DA	02.12.24
A	DA	25.09.24

PROJECT:
**MONTESSORI SKYLINE
 CHILDCARE**
 5 Skyline Place Frenchs Forest NSW 2086
 SP 49558

BASEMENT PARKING

P A STUDIO
 LEVEL 2, 20 YOUNG ST. NEUTRAL BAY, NSW 2089
 TEL: 8968 1900 FAX: 8968 1999 ACN: 603 389 288
 NOMINATED ARCHITECT: GEORGE REVAY-REG#3954

SCALE: AS SHOWN	CH.7
SUBSET: MONTESSORI	
DRAWN BY: WH/DO	ISSUE B

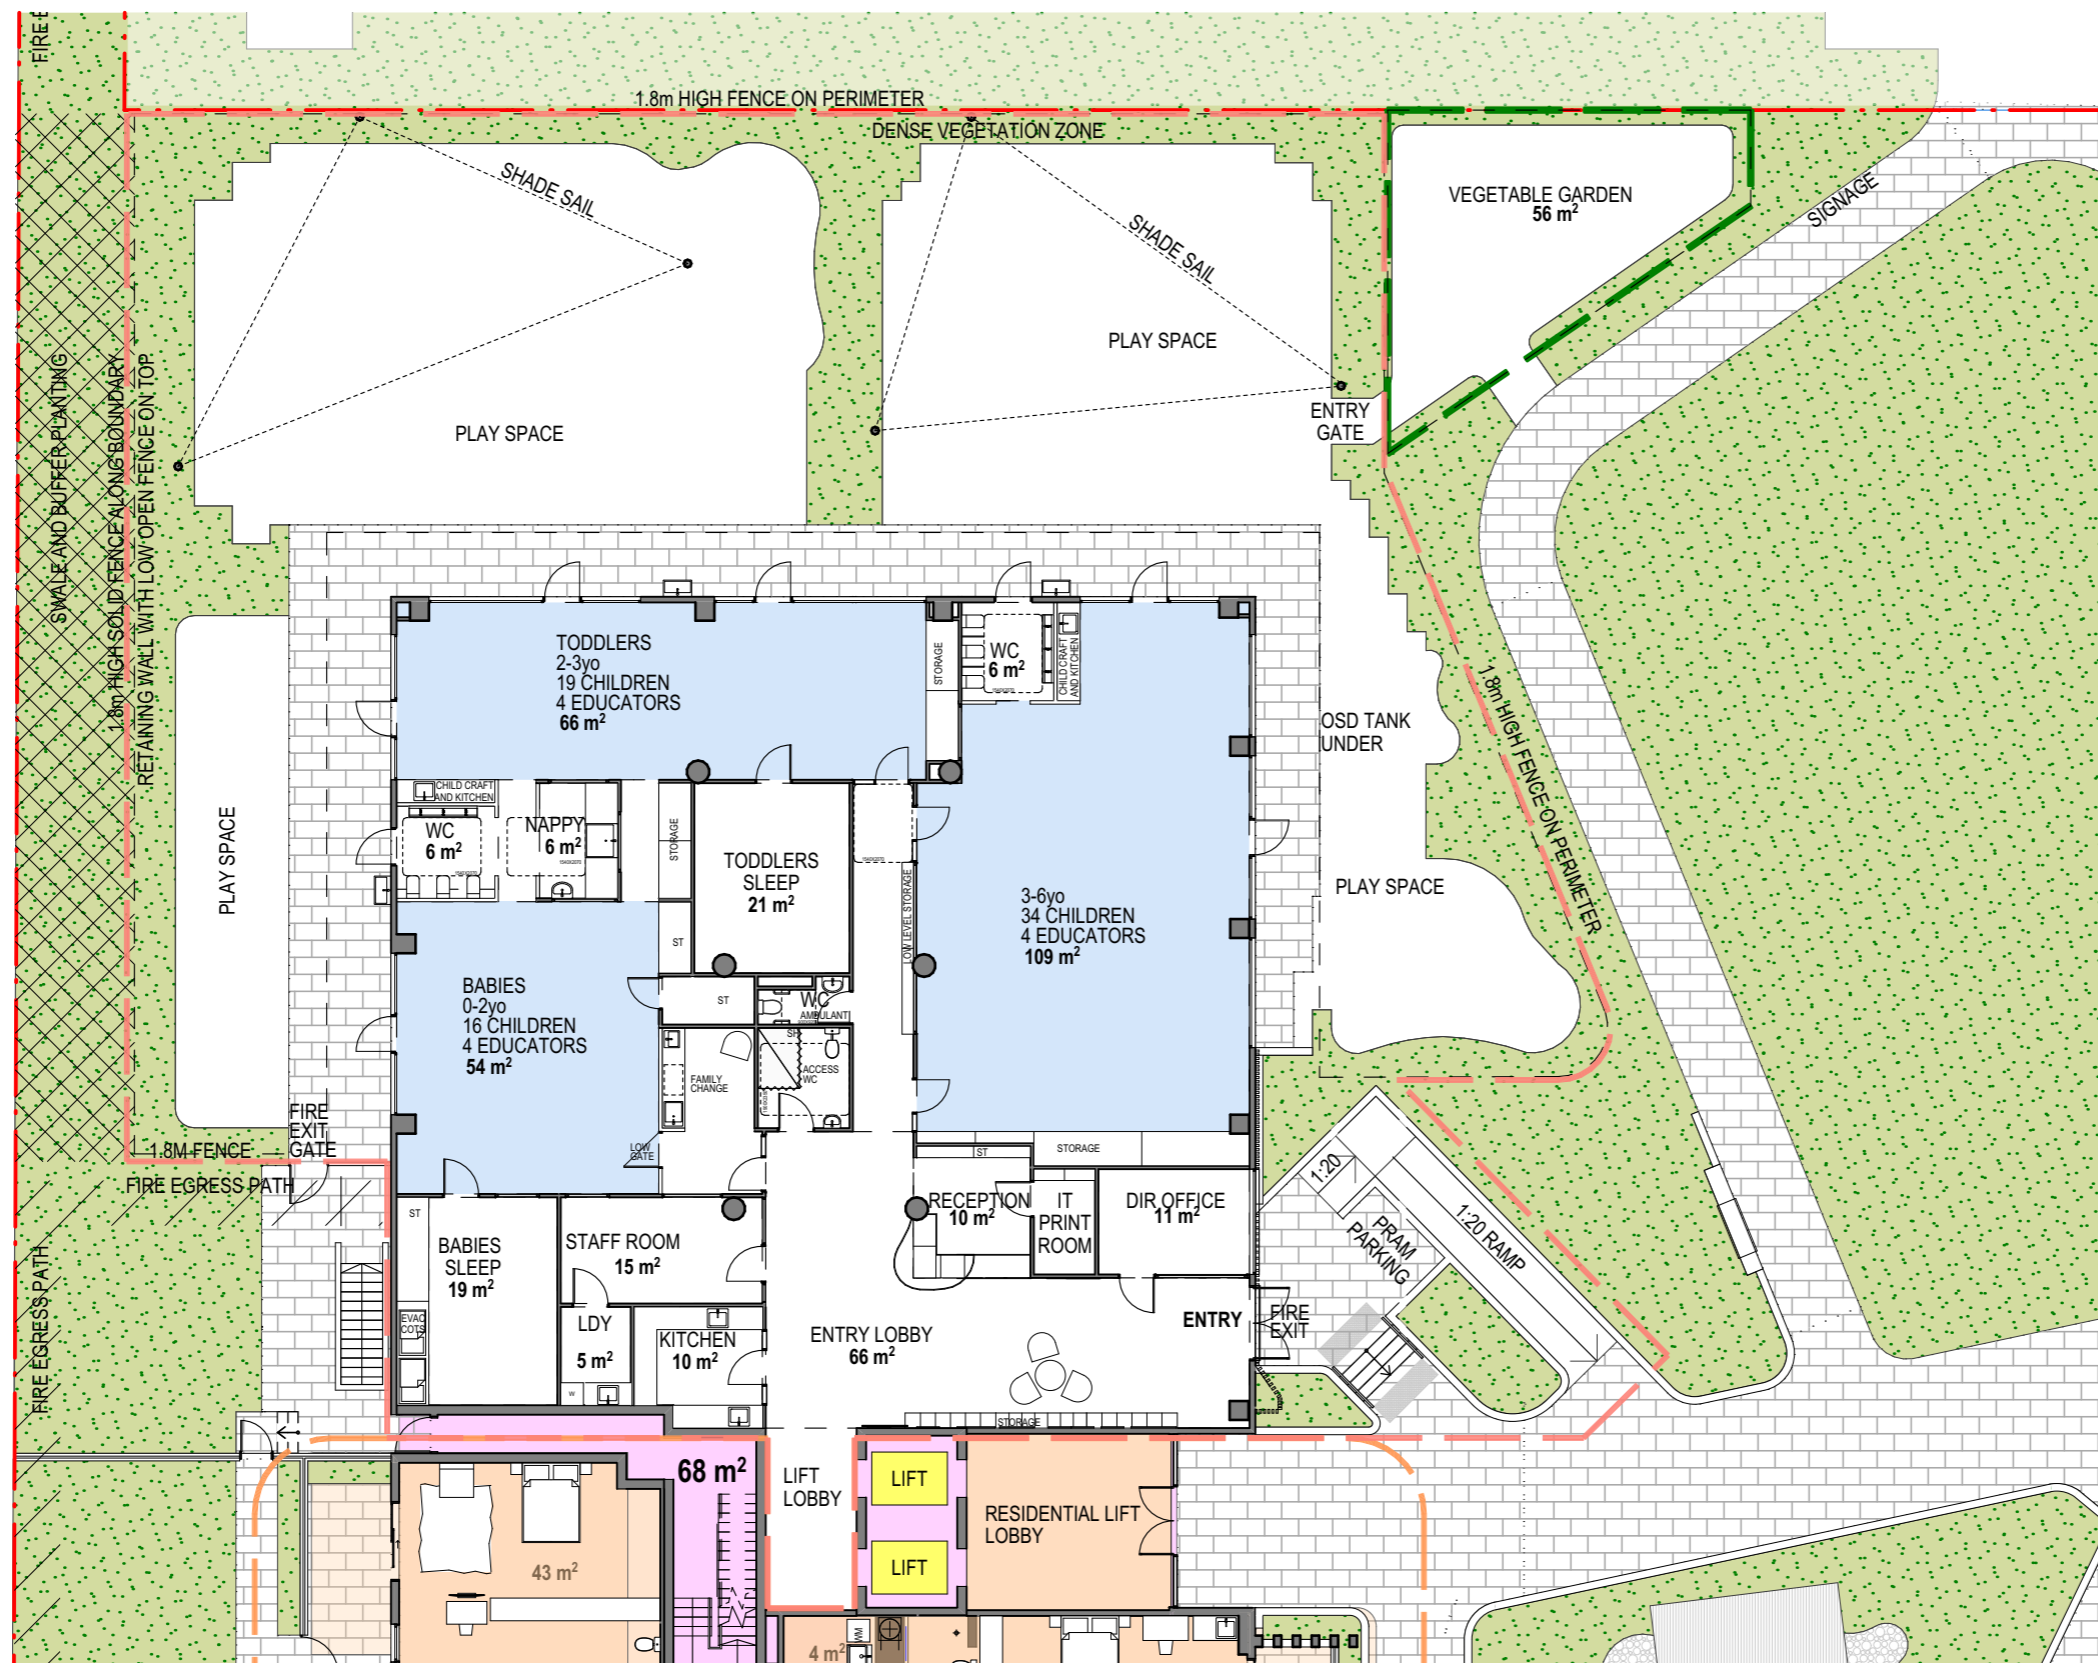

GROUND FLOOR PLAN

ISSUE	REVISIONS	DATE
I	DA	21.11.24
H	DA	09.10.24
G	DA	04.10.24
F	DA	01.10.24
E	DA	23.09.24
D	ACCESS & BCA REVIEW	03.09.24
C	WEST BOUNDARY ADJUSTMENT	24.07.24
B	MONTESSORI REVIEW ISSUE	03.04.24
A	MONTESSORI REVIEW ISSUE	14.03.24

PROJECT:
**MONTESSORI SKYLINE
 CHILDCARE**
 5 Skyline Place Frenchs Forest NSW 2086
 SP 49558

CHILDCARE FLOOR PLAN


PA STUDIO
 LEVEL 2, 20 YOUNG ST. NEUTRAL BAY, NSW 2089
 TEL: 8968 1900 FAX: 8968 1999 ACN: 603 389 288

NOMINATED ARCHITECT: GEORGE REVAY-REG#3954


SCALE: AS SHOWN	DRAWING CH.3
SUBSET: MONTESSORI	
DRAWN BY: WH/DO	ISSUE 1



- 1 Aluminium timber look battens
- 2 Dulux "Malay Grey" Render Finish

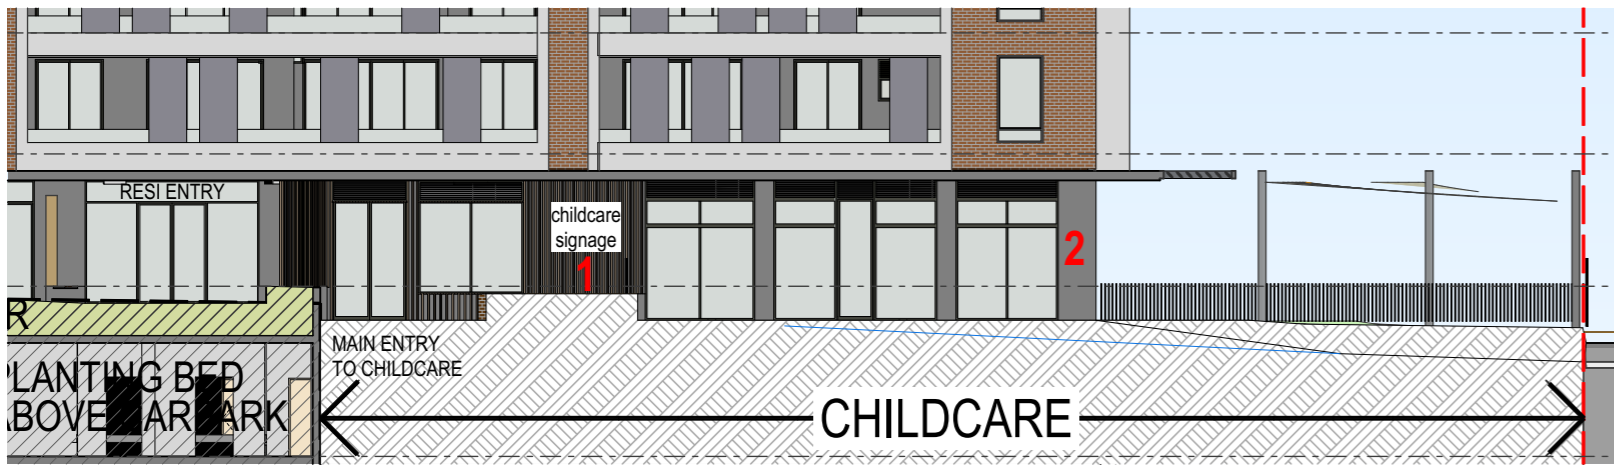


WEST BUILDING - EAST ELEVATION

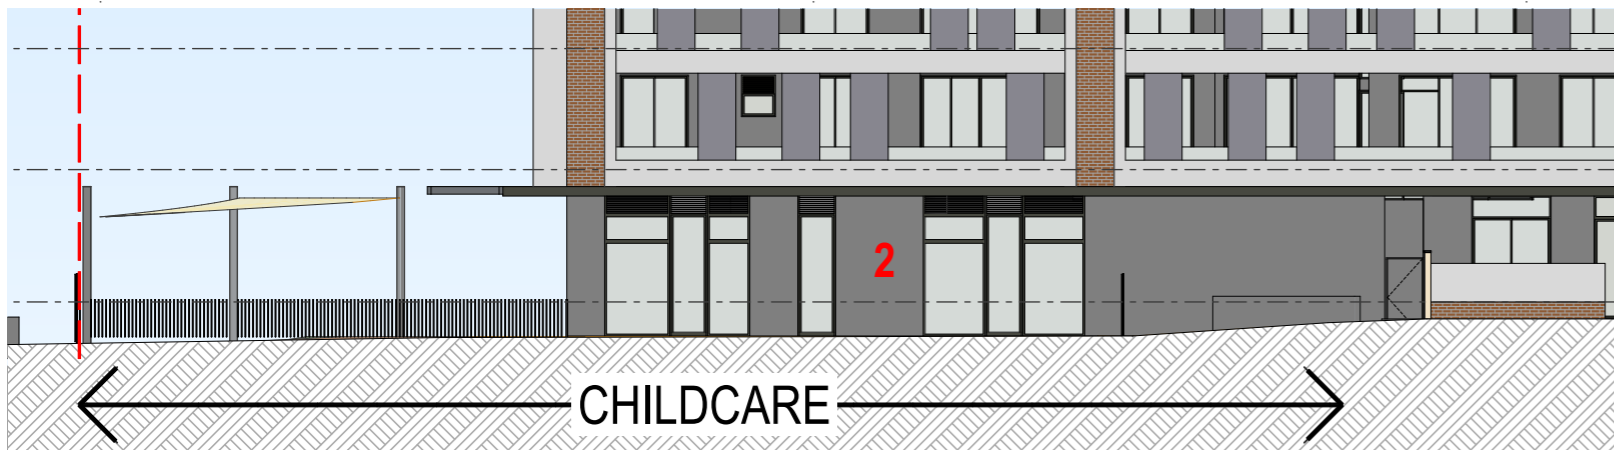

WEST BUILDING - WEST ELEVATION



WEST BUILDING - NORTH ELEVATION

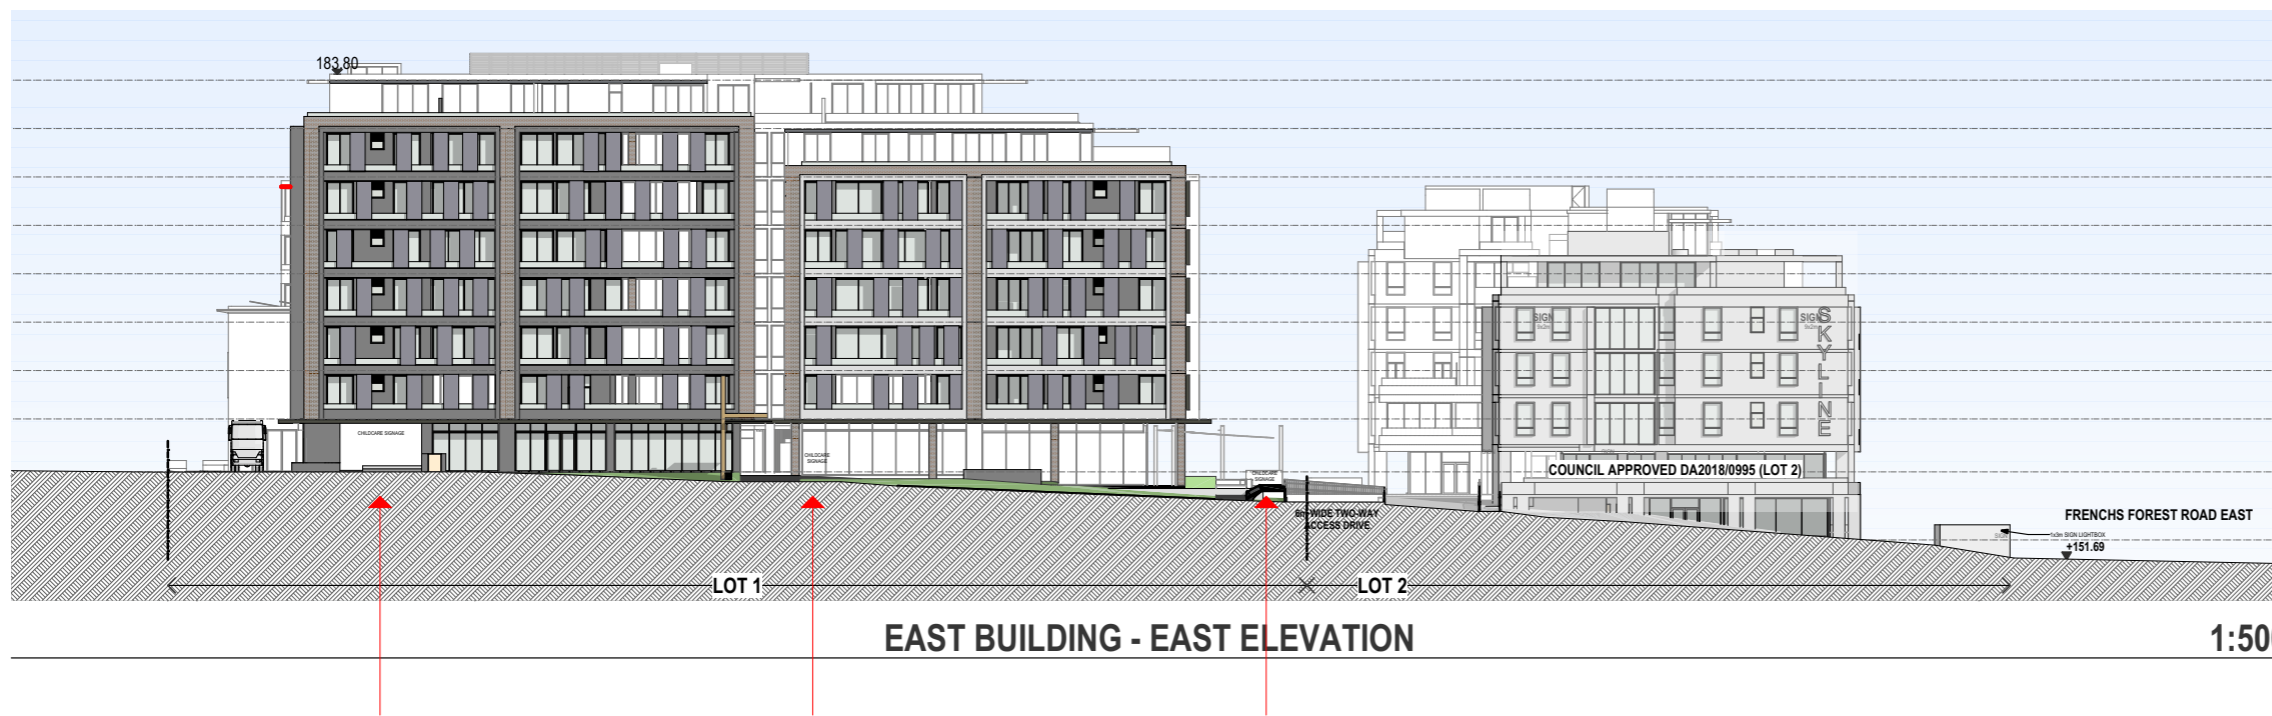

EAST BUILDING - EAST ELEVATION

1:500

B	DA	02.12.24
A	DA PRELIMINARY	03.09.24
ISSUE	REVISIONS	DATE

PROJECT:
**MONTESSORI SKYLINE
 CHILDCARE**
 5 Skyline Place Frenchs Forest NSW 2086
 SP 49558

CHILDCARE ELEVATIONS

P A STUDIO
 LEVEL 2, 20 YOUNG ST. NEUTRAL BAY, NSW 2089
 TEL: 8968 1900 FAX: 8968 1999 ACN: 603 389 288

NOMINATED ARCHITECT: GEORGE REVAY-REG#3954

SCALE:	AS SHOWN	DRAWING CH.5
SUBSET:	MONTESSORI	
DRAWN BY:	WH/DO	ISSUE B