

SECTION BB  
SCALE 1:50

**NOTES:**



DENOTES APPROXIMATE HEIGHT OF STRUCTURAL COPING ABOVE / BELOW EXISTING GROUND LEVEL

ALL WORKS NOTED 'BY CUSTOMER' ARE **NOT** INCLUDED IN WORKS UNDER PREMIER POOLS CONTRACT OR CONSTRUCTION CERTIFICATE

ENGINEERING DETAILS BY STRUCTURAL ENGINEER TO BE PROVIDED AT CONSTRUCTION CERTIFICATE STAGE

THIS DRAWING IS NOT BE SCALED. DIMENSIONS TO BE RECOGNISED OVER SCALING

DIMENSIONS AND LEVELS TO BE CHECKED ON SITE

# Premier Pools

## THE POOL PROFESSIONALS

Builders Licence No. 34971


Premier Pools Pty Ltd ACN 002 664048  
9/303 Pacific Highway Lindfield NSW 2070

Telephone: 9415 8888 Facsimile: 9415 8899

project  
**13 LYLY ROAD, ALLAMBIE HEIGHTS**

drawing title  
**SECTIONS**

client  
**Mr and Mrs Wood**

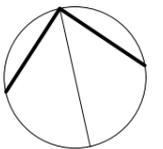

scale 1: 50 (on A3)  
ref. wood\_151220

date October 2020

DWG NO. **ILA-6777-3A**


isenegger. landscape architect  
m. 0414 6000 21

e. pdisenegger@gmail.com


DRAWN	CHECKED	DATE
PI	A	300121

drawings copyright isenegger. landscape architect 2020. figured dimensions shall be taken in preference to scaling. the contractor shall check all dimensions before commencing work. please notify isenegger. landscape architect of any inconsistencies.



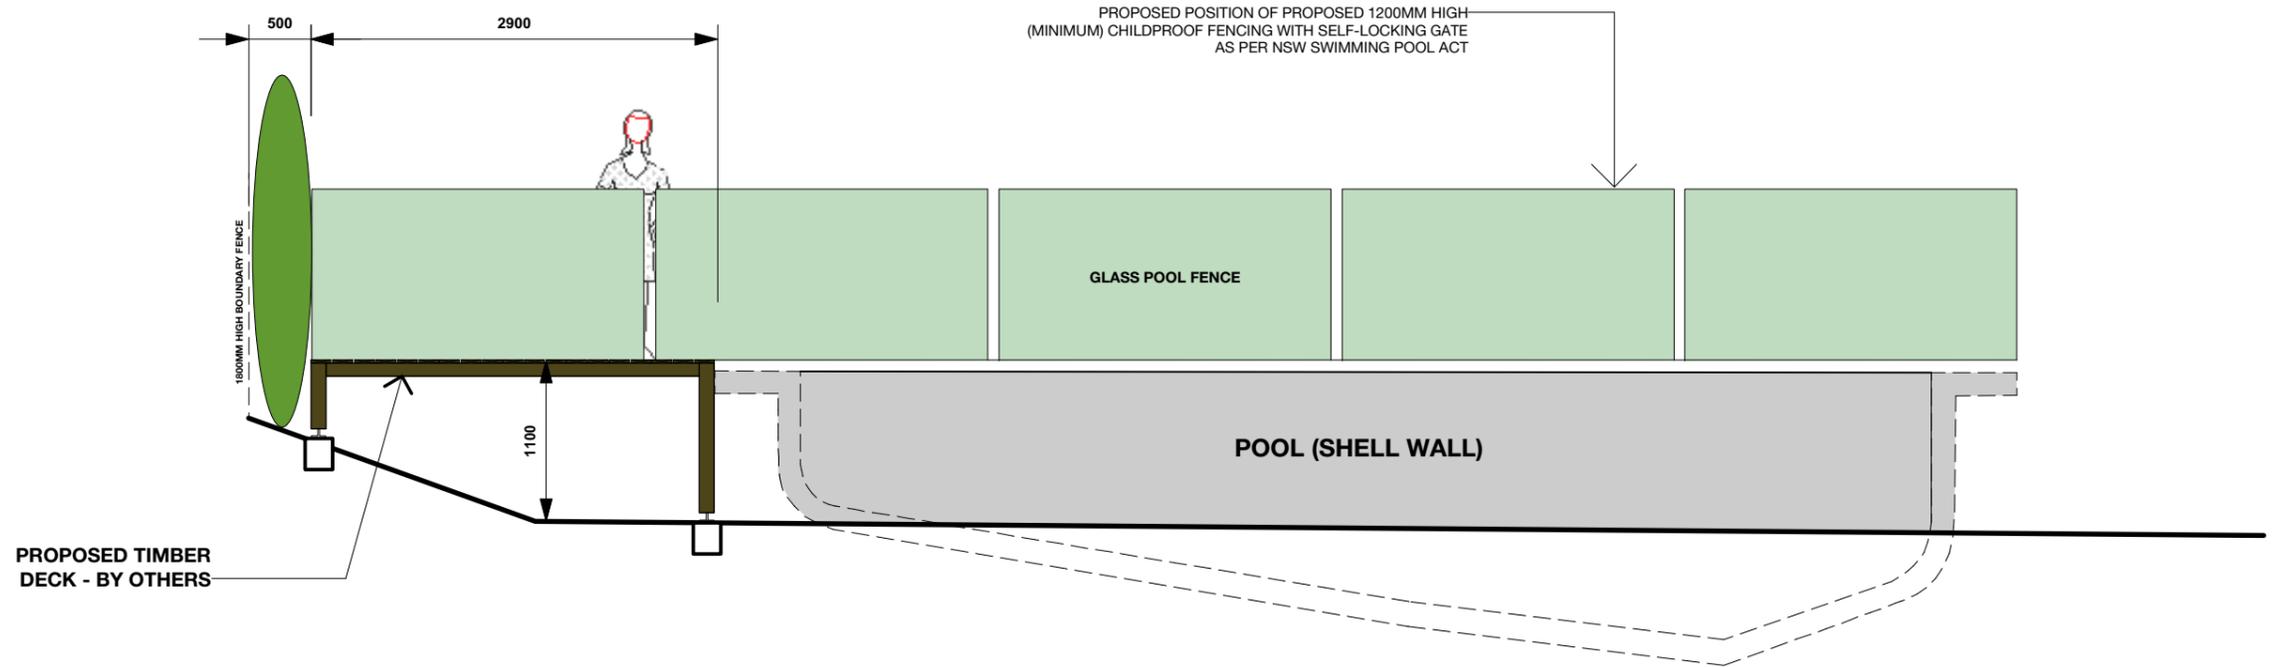

**EAST ELEVATION**  
SCALE 1:50

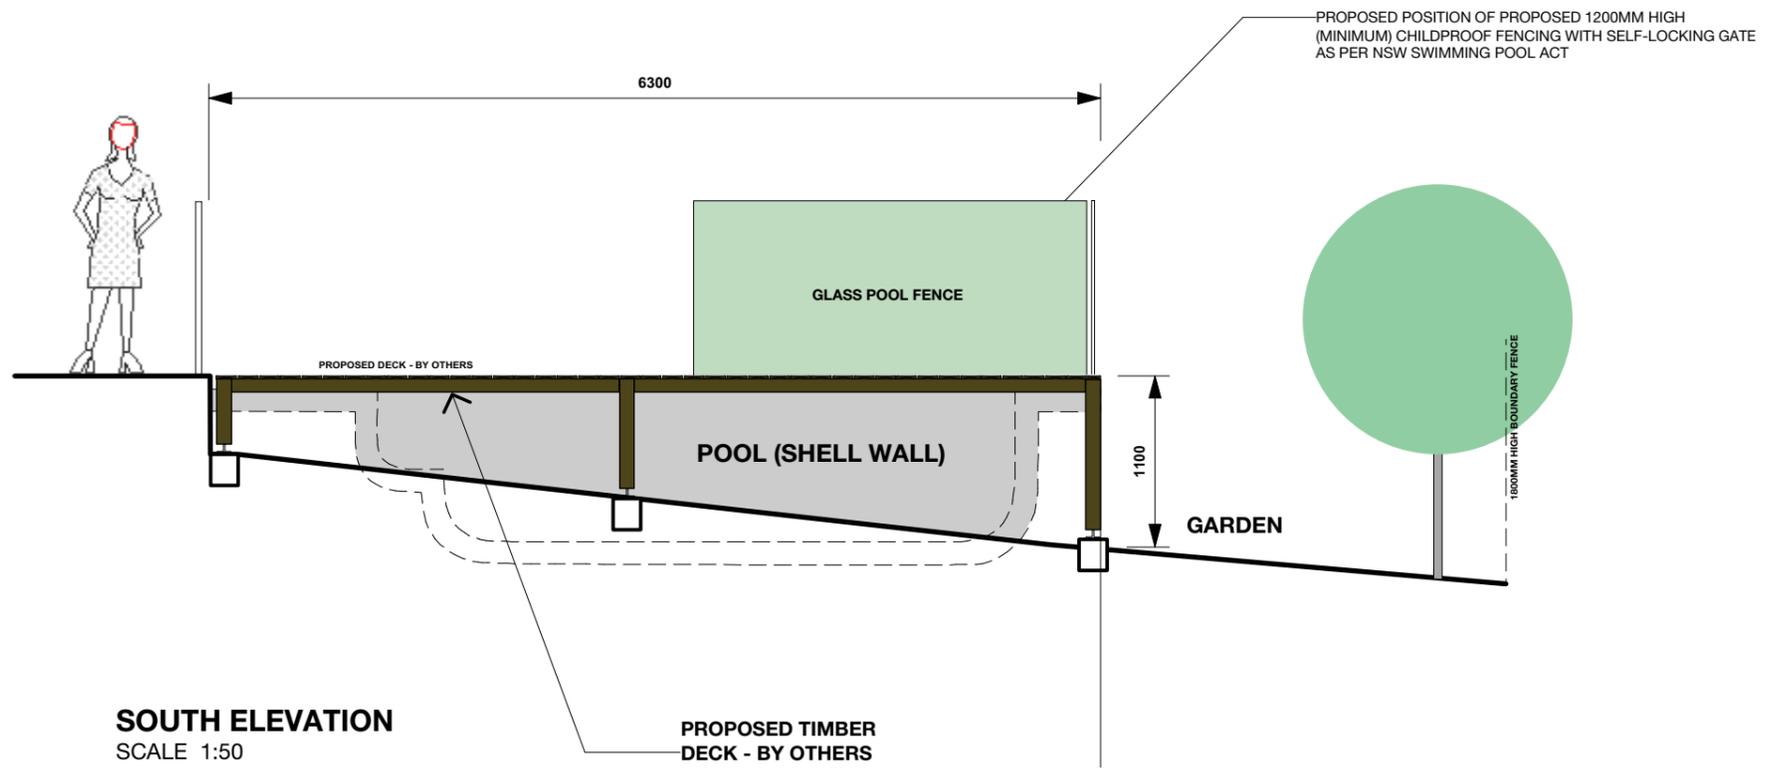

**SOUTH ELEVATION**  
SCALE 1:50

**NOTES:**

- + 100 DENOTES APPROXIMATE HEIGHT OF STRUCTURAL COPING ABOVE / BELOW EXISTING GROUND LEVEL
- ALL WORKS NOTED 'BY CUSTOMER' ARE **NOT** INCLUDED IN WORKS UNDER PREMIER POOLS CONTRACT OR CONSTRUCTION CERTIFICATE
- ENGINEERING DETAILS BY STRUCTURAL ENGINEER TO BE PROVIDED AT CONSTRUCTION CERTIFICATE STAGE
- THIS DRAWING IS NOT BE SCALED. DIMENSIONS TO BE RECOGNISED OVER SCALING
- DIMENSIONS AND LEVELS TO BE CHECKED ON SITE

# Premier Pools

## THE POOL PROFESSIONALS

Builders Licence No. 34971  
 Premier Pools Pty Ltd ACN 002 664048  
 9/303 Pacific Highway Lindfield NSW 2070  
 Telephone: 9415 8888 Facsimile: 9415 8899

project  
**13 LYLY ROAD, ALLAMBIE HEIGHTS**

drawing title  
**ELEVATIONS**

client  
 Mr and Mrs Wood

scale 1: 50 (on A3)      date October 2020  
 ref. wood\_151220      DWG NO. **ILA-6777-5A**

isenegger. landscape architect  
 m. 0414 6000 21      e. pdisenegger@gmail.com

DRAWN	CHECKED	DATE
PI	A	300121

drawings copyright isenegger. landscape architect 2020. figured dimensions shall be taken in preference to scaling. the contractor shall check all dimensions before commencing work. please notify isenegger. landscape architect of any inconsistencies.