



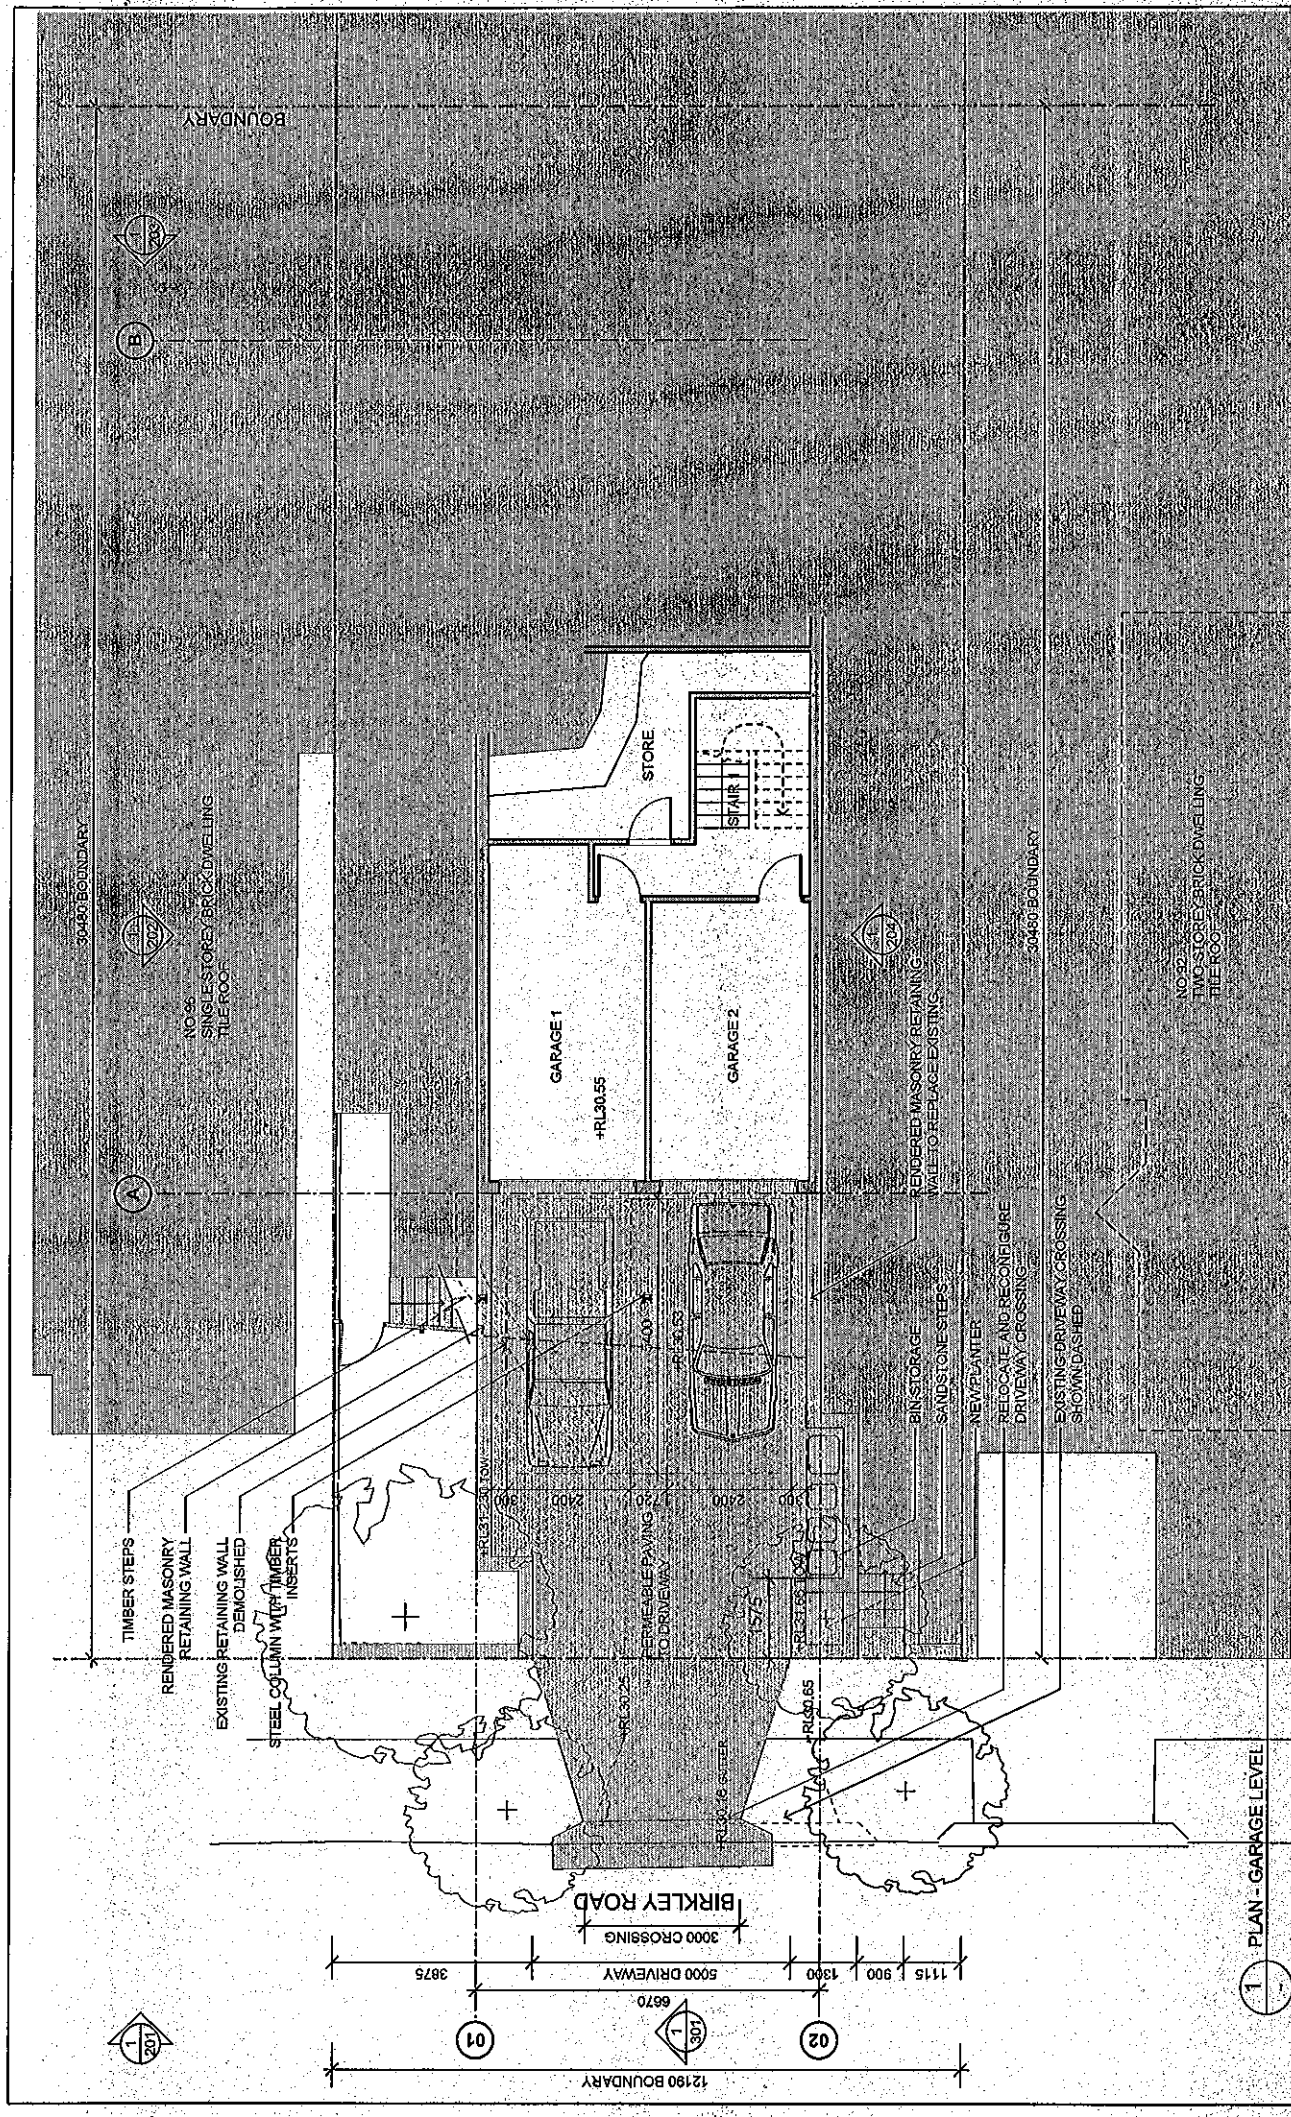

1 PLAN - GARAGE LEVEL

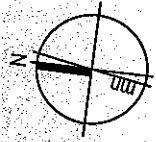

SCALE 1:100 @ A3
0 5 10M

CLIENT	PROJECT	DATE ISSUED
Mindy Byrne, Peter Iray, Cecelia Kemp, Simon Kemp	94 Barkley Road	12.11.06
DRAWING TITLE	SCALE	DRAWING NO.
Garage Floor Plan	1:100	DA-101 Rev 5

architecture+design
hungerford+edmunds
 73 austrimble street
 camperdown nsw 2050
 t 9550 9797 f 9550 6469 www.hungerfordedmunds.com
 nsw board of architects registration no 4654
 nz registered architects board no 3493
 dhn 20 103 244 056